
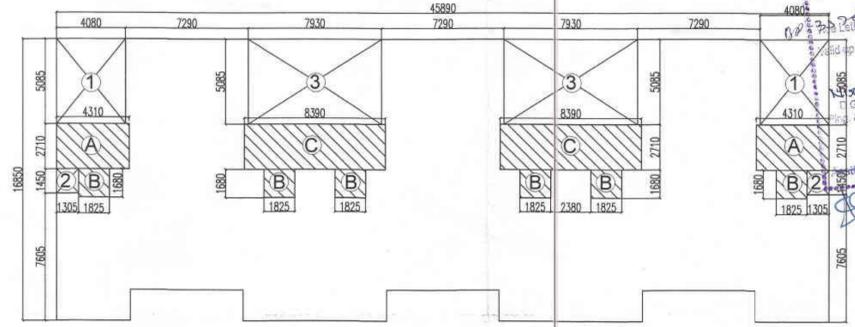



Greater Noida Industrial Dev. Authority
APPROVED
 Plot No. 31, Sector KP-V, Greater Noida, G.B. Nagar (UP)
 Date: 30/11/2015
 S.M. (Plng.)
 Gen. Manager (Eng. & Arch.)

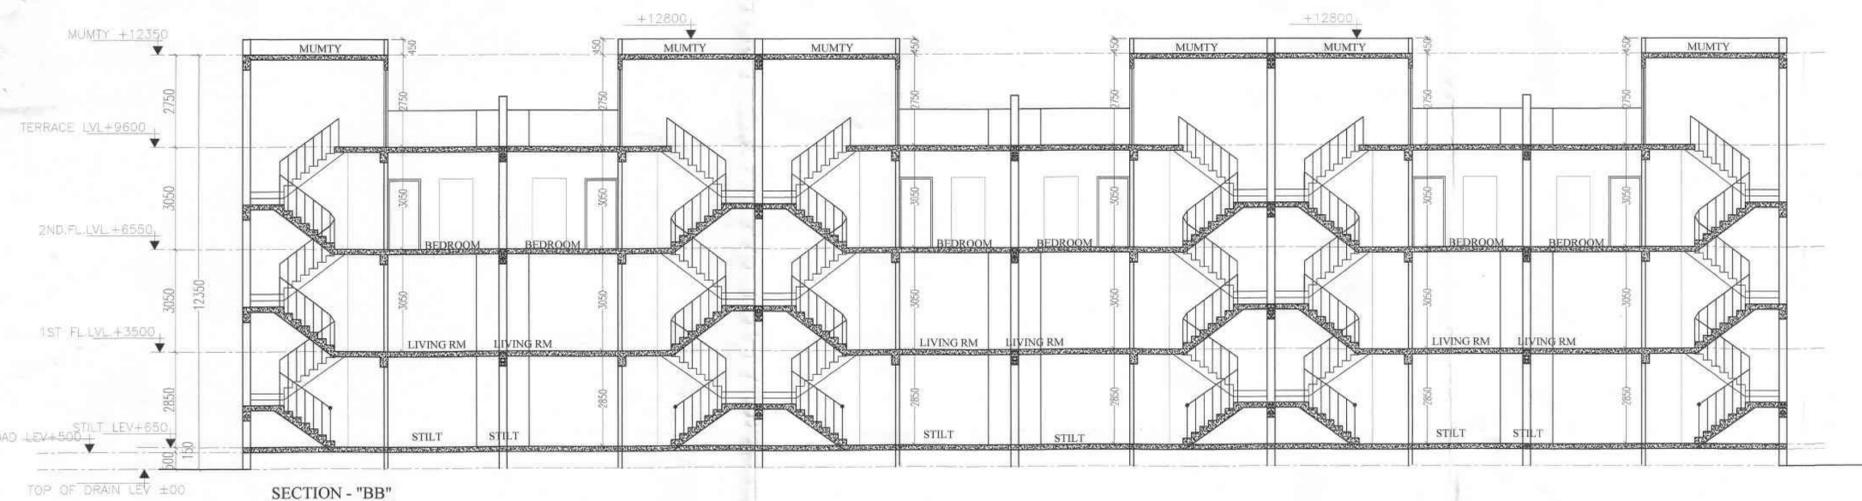


Envelope of Stilt Floor Plan
 scale = 1:200

STILT AREA ADDED IN F.A.R.				
L	B	X	N	Area
A	4.31	X	2.71	X 2 = 23.360 SQ.M.
B	1.825	X	1.68	X 6 = 18.396 SQ.M.
C	8.39	X	2.71	X 2 = 45.474 SQ.M.
TOTAL AREA				= 87.230 SQ.M.
NET STILT AREA FOR TWO ROWS				
87.230 X 2				= 174.46 SQ.M.

STILT FLOOR AREA
 = GR. COV. - STILT F.A.R.
 = 931.125 - 174.46 = 756.665 SQ.M.

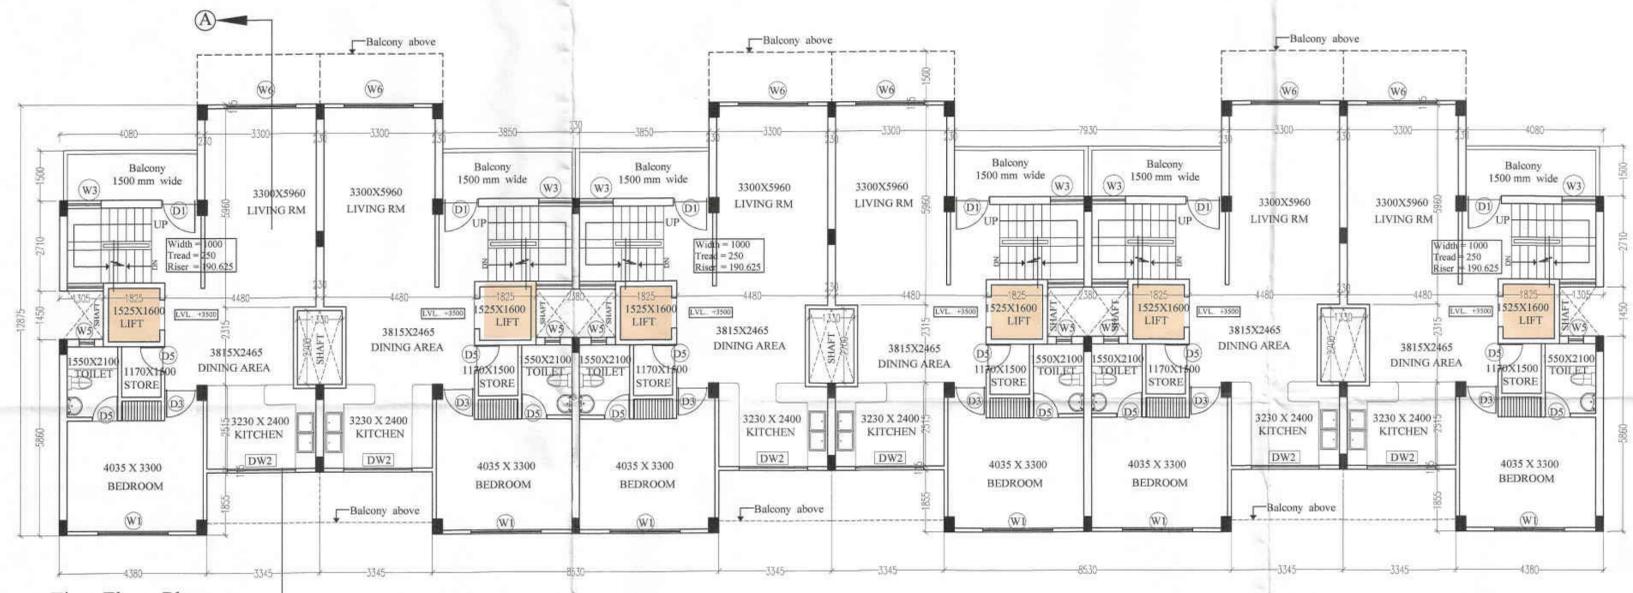

First Floor Plan

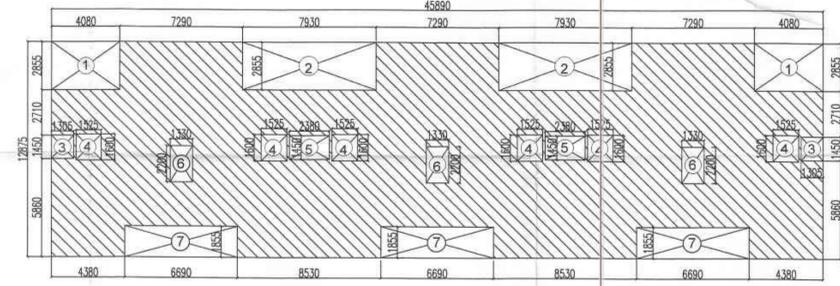


Envelope of First Floor Plan
 SCALE = 1:200

FIRST FLOOR AREA DETAIL				
BLOCK AREA	45.89	X	12.875	= 590.834 SQ.M.
DEDUCTION				
L	B	X	N	Area
1	4.08	X	2.855	X 2 = 23.297 SQ.M.
2	7.93	X	2.855	X 2 = 45.280 SQ.M.
3	1.305	X	1.45	X 2 = 3.785 SQ.M.
4	1.525	X	1.6	X 6 = 14.640 SQ.M.
5	2.38	X	1.45	X 2 = 6.902 SQ.M.
6	1.33	X	2.2	X 3 = 8.778 SQ.M.
7	6.69	X	1.855	X 3 = 37.230 SQ.M.
TOTAL AREA				= 139.911 SQ.M.
FIRST FLOOR AREA = BLOCK AREA - DEDUCTION				
590.834 - 139.911				= 450.922 SQ.M.
NET 1ST FLOOR AREA OF TWO ROWS				
450.922 X 2				= 901.845 SQ.M.

NET F.A.R. OF TYPE - IV UNIT
 = 174.46 + 901.845 + 889.00 = 1965.305 SQ.M.

NET LIFT AREA DETAIL
 1ST FLOOR = (1.525 X 1.6) X 6 X 2 = 14.64 X 2 = 29.28 SQ.M.
 2ND FLOOR = 1ST FLOOR = 29.28 SQ.M.

NET GR. COV. OF TYPE - IV UNIT
 = FIRST FLOOR F.A.R. + LIFT AREA
 = 901.845 + 29.28 = 931.125 SQ.M.

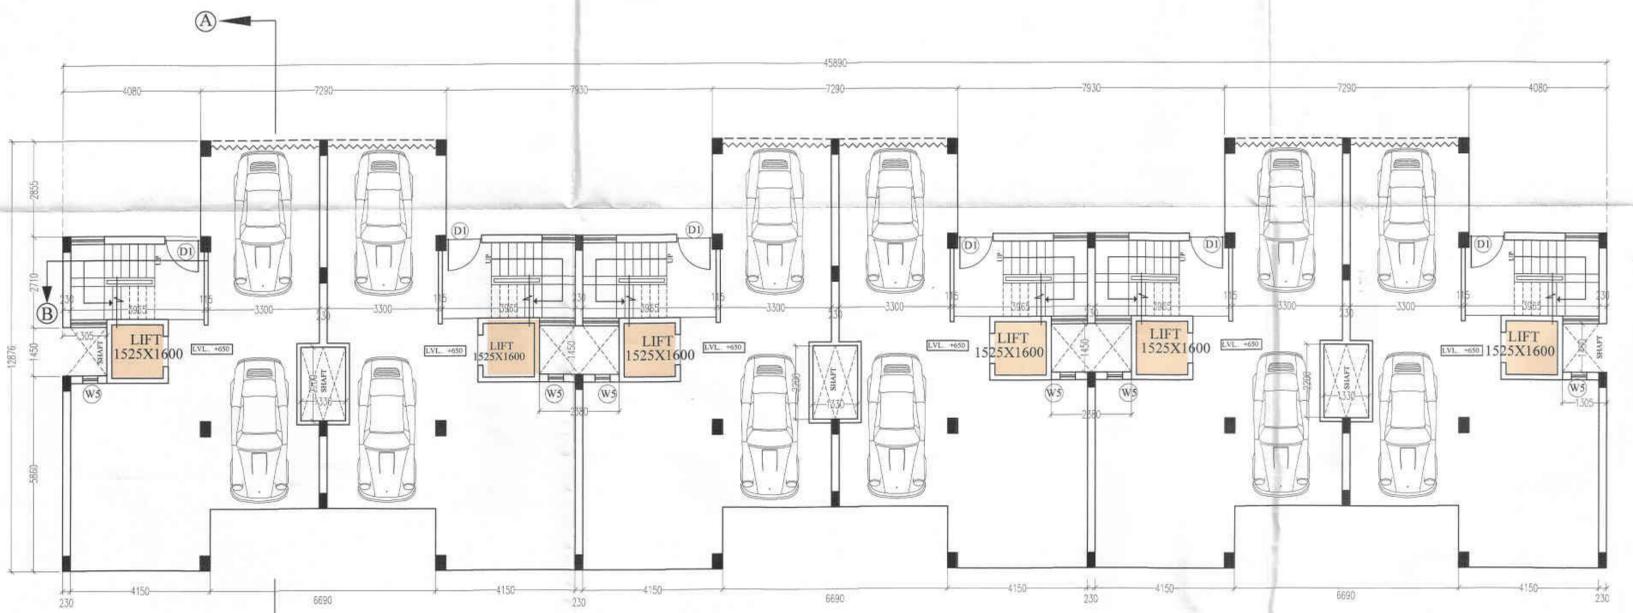

Ground Floor Plan

REVISE SUBMISSION DRAWING

SHEET TITLE
PLAN , SECTION & AREA DETAIL
 (TYPE - IV UNIT)

ARCHITECT:
 DEVELOPMENTS CONSULTANT
 ARCHITECTS ENGINEERS & PLANNERS
 209-C, MASJID MOTH, ("R" BLOCK, N.D.S.E.-II)
 PHONE: 011- 26254880, 26254881

PROJECT:
 PROPOSED IT/ITES BUILDING
 FOR M/S SHUBH ADVISORS PVT.LTD.
 ON PLOT NO. - 31 , SECTOR KP-V
 GREATER NOIDA, G.B. NAGAR (UP)

SCALE 1:100 DATE : 30 / 11 / 2015

ARCHITECT'S SIGNATURE
 A. PATWAL
 A.P. No. CA/87/11752
 209-C, Masjid Mith
 New Delhi-110049

OWNER'S SIGNATURE
 For Shubh Advisors Pvt. Ltd.

Authorised Signatory