

[illegible]

For Saya Homes Pvt. Ltd.

Project:
PROPOSED COMPOUNDING OF GROUP HOUSING
TYPE C AT PLOT NO. 10 (10/1), VAIBHAV KHAND,
INDIRAPURAM, GHAZIABAD (U.P.)

Drawing Released For:

Subtitle:

OWNER


ARCHITECT

SITE PLAN

18 M WIDE ROAD

ROUND ABOUT

18 M WIDE ROAD

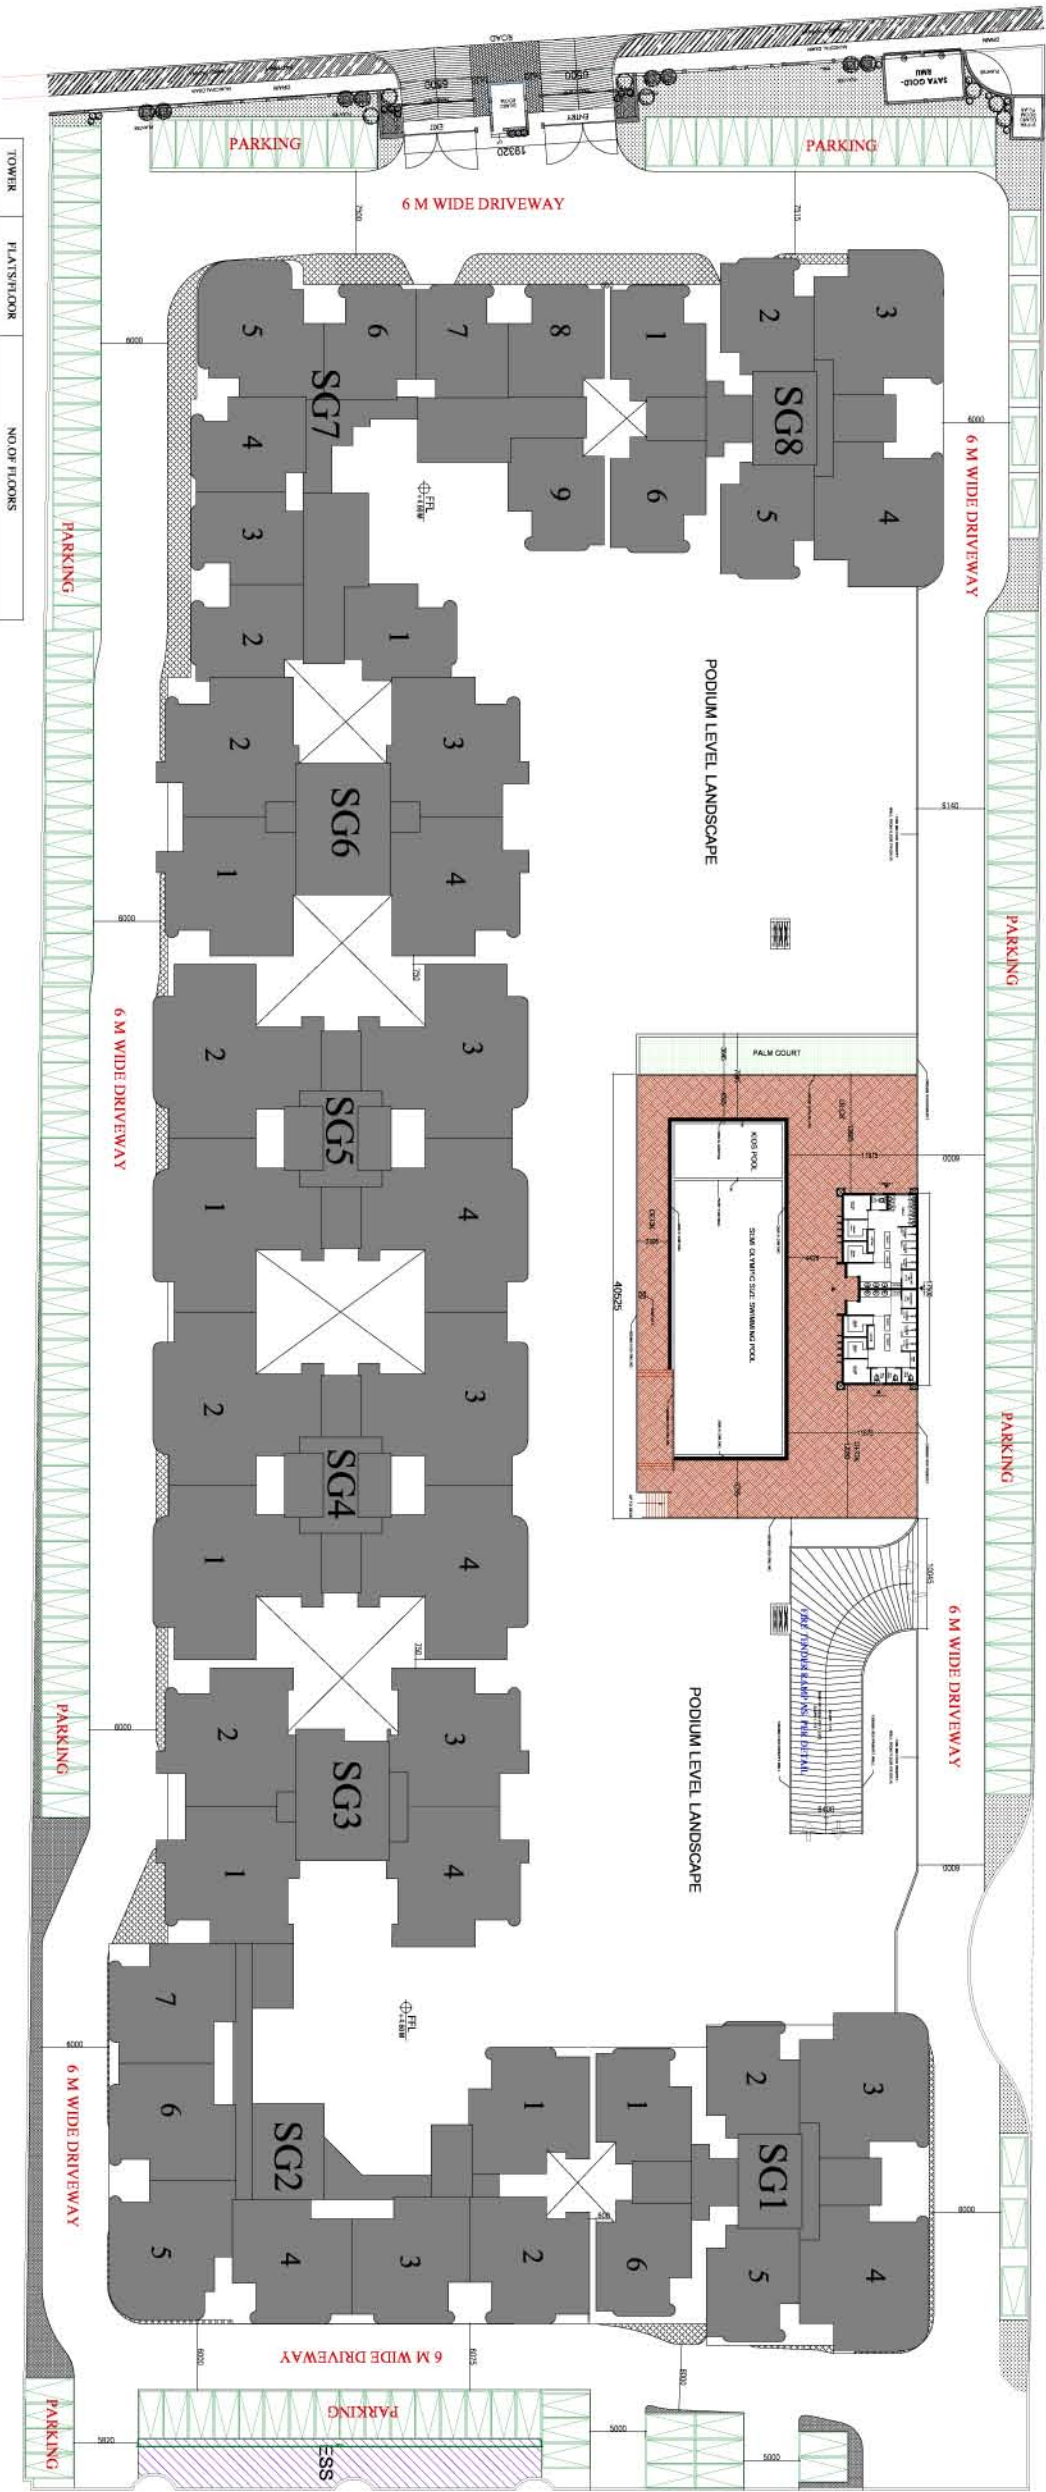

TOWER	FLAT/FLOOR	NO OF FLOORS
SG1	6	BASE, -STILT-, FLAT/PODIUM -34 FLOORS
SG2	7	BASE, -STILT-, FLAT/PODIUM -36 FLOORS
SG3	4	BASE, -STILT-, FLAT/PODIUM -37 FLOORS
SG4	4	BASE, -STILT-, FLAT/PODIUM -39 FLOORS
SG5	4	BASE, -STILT-, FLAT/PODIUM -39 FLOORS
SG6	4	BASE, -STILT-, FLAT/PODIUM -37 FLOORS
SG7	9	BASE, -STILT-, FLAT/PODIUM -36 FLOORS
SG8	6	BASE, -STILT-, FLAT/PODIUM -34 FLOORS

For Saya Homes Pvt. Ltd.

Authorized Signatory

Project: PROPOSED COMPOUNDING OF GROUP HOUSING TYPE C AT PLOT NO. 10 (10/1) VAIBHAV KHAND, INDIRAPURAM, GHAZIABAD (U.P.)

Client: M / S SAYA HOMES PVT. LTD.

Title: SITE PLAN

Subtitle:


Drawing Released For: ☐ APPROVAL ☒ MAIN SUBMISSION ☐ ADVANCE COPY ☐ CONSTRUCTION

Scale: N.T.S. Date: 15/06/2017 Sheet No: S-07



OWNER

ARCHITECT

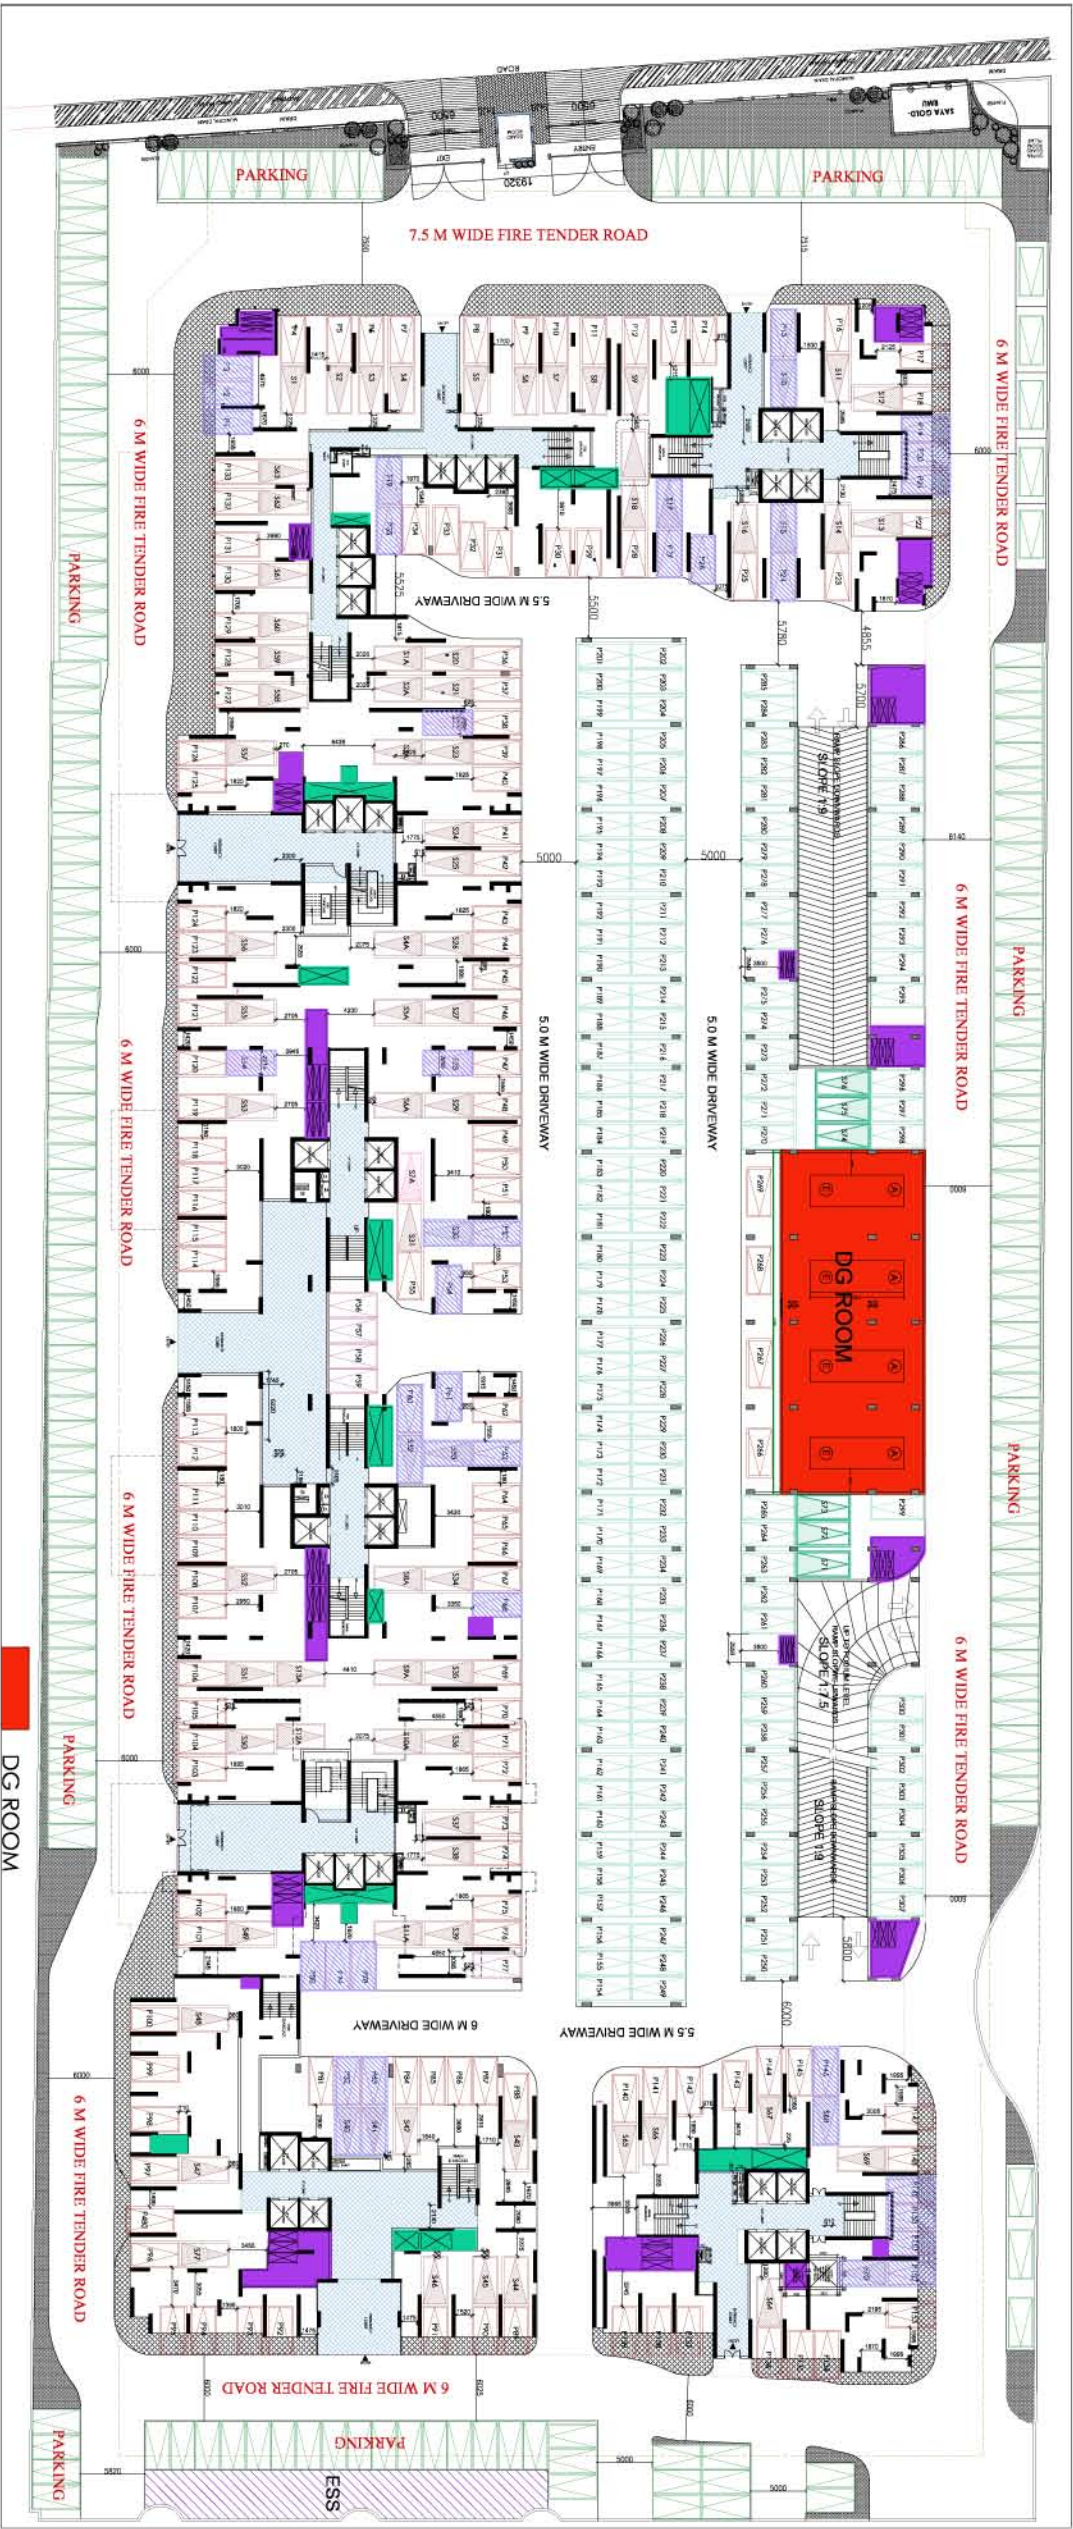

For **Saya Homes Pvt. Ltd.**
Sees
Authorised Signatory

Project: PROPOSED COMPOUNDING OF GROUP HOUSING TYPE C AT PLOT NO. 10 (10/1) VAIBHAV KHAND, INDIRAPURAM, GHAZIABAD (U.P.)

Client: M / S SAYA HOMES PVT. LTD.

Title: STILLT FLOOR PLAN

Subtitle:

Drawing Released For: ☐ APPROVAL ☒ MAIN SUBMISSION ☐ ADVANCE COPY ☐ CONSTRUCTION

Scale: N.T.S. Date: 15/06/2017 Sheet No: S-09

Architects:

OWNER ARCHITECT

