






PODIUM LVL. PLAN  
(WITH PANTRY AND KITCHEN)

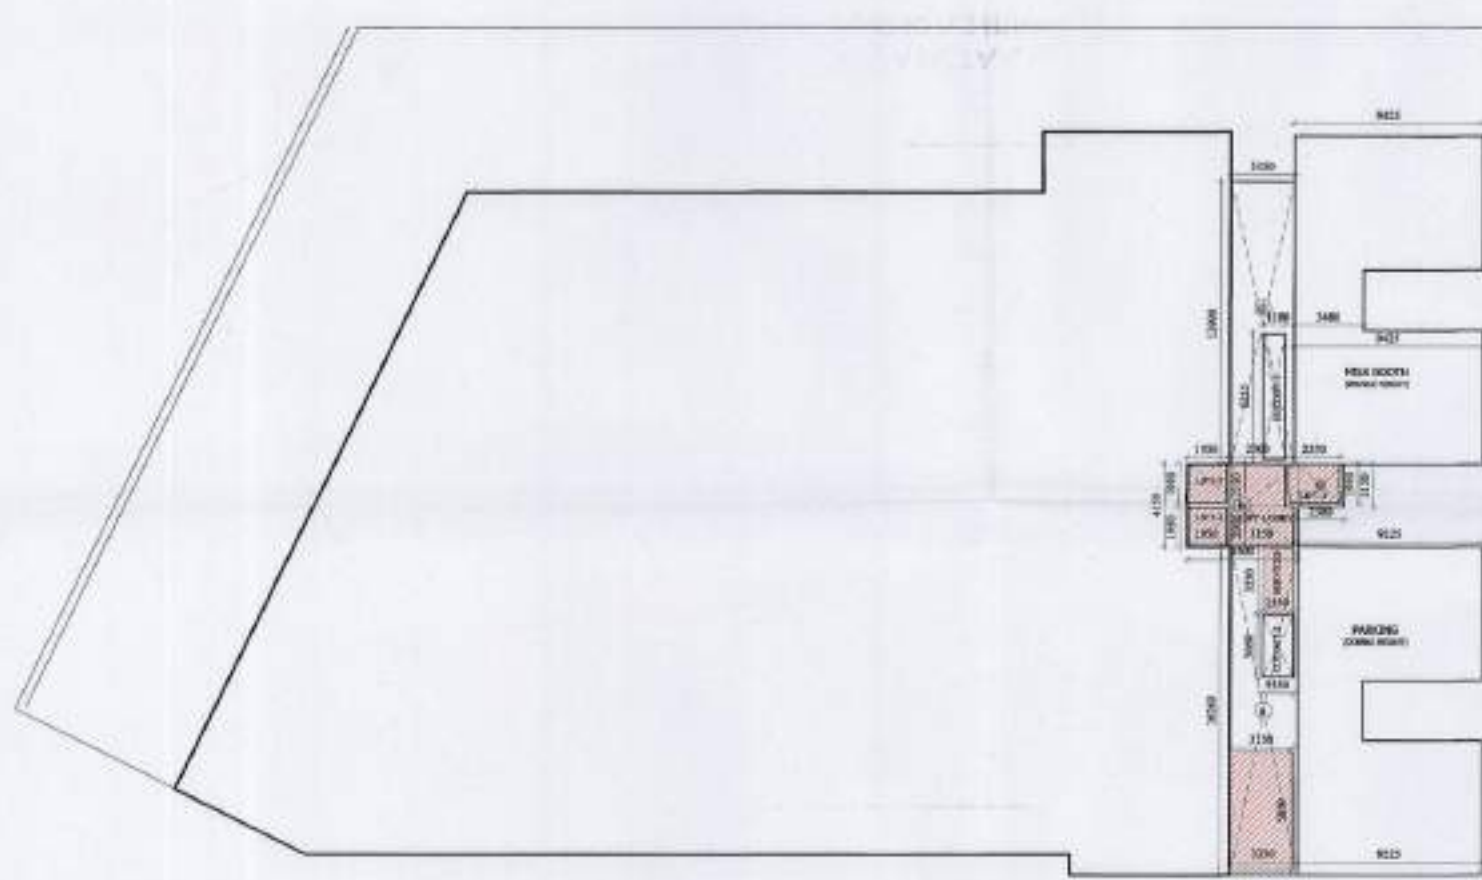


PODIUM LVL. AREA DETAIL  
(WITH PANTRY AND KITCHEN)

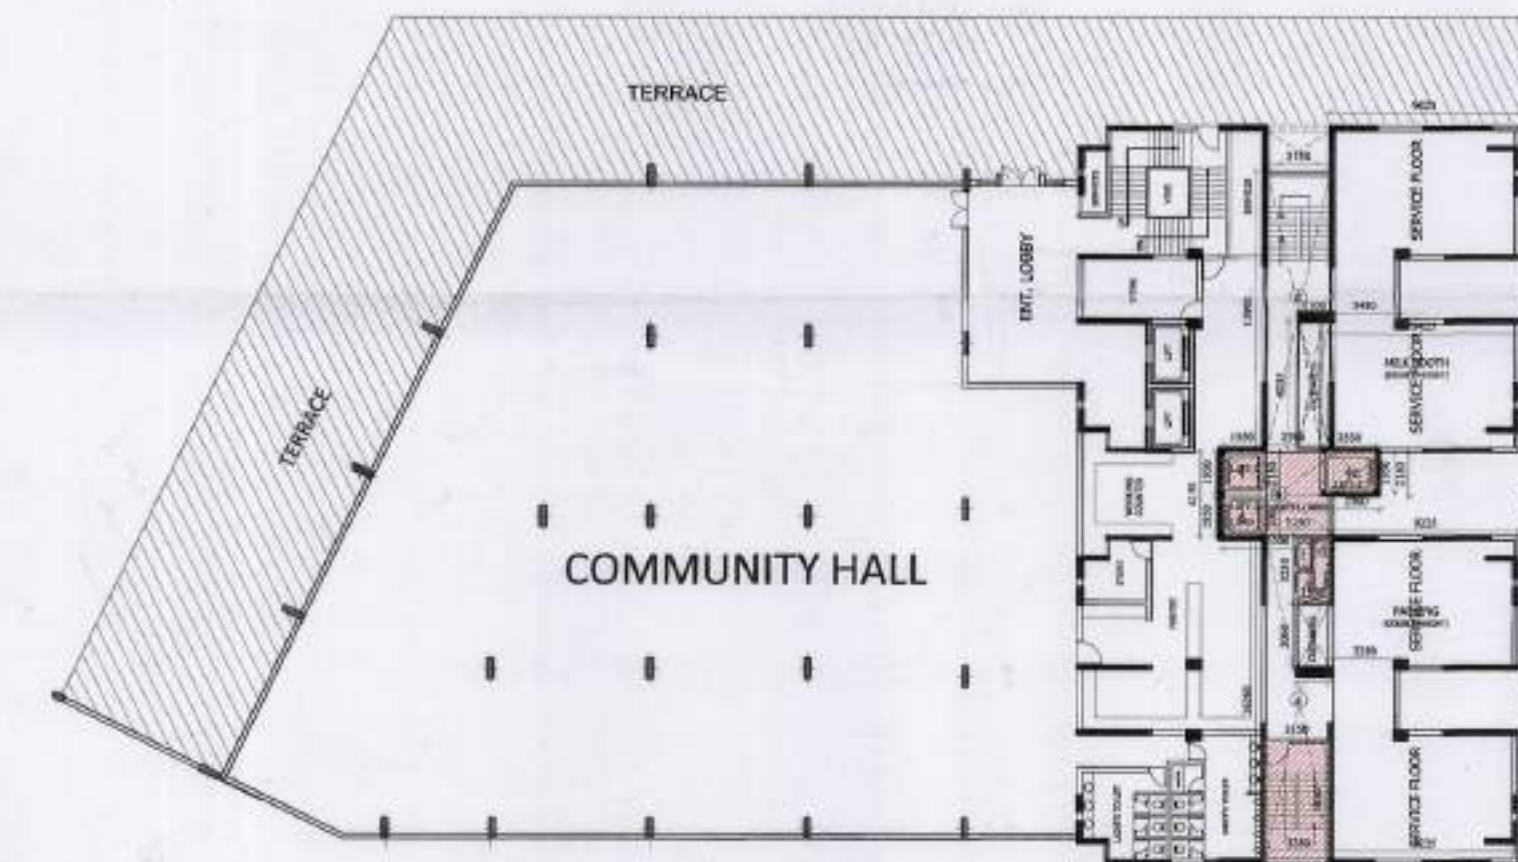


PODIUM LVL. SUPERIMPOSED PLAN  
(WITH PANTRY AND KITCHEN)

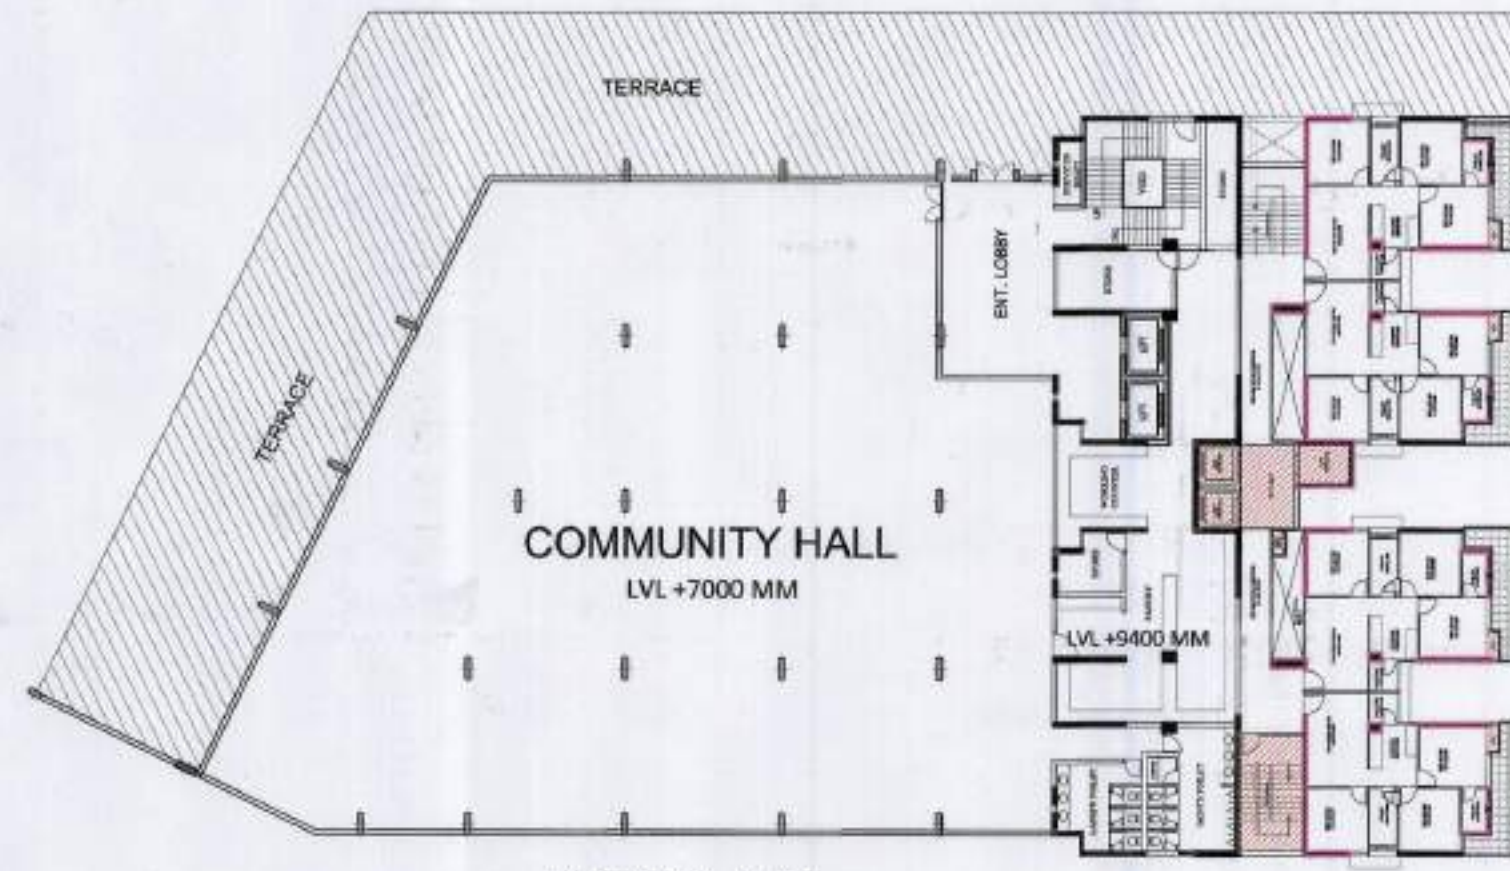

PODIUM LVL. PLAN  
(WITH RESIDENTIAL)

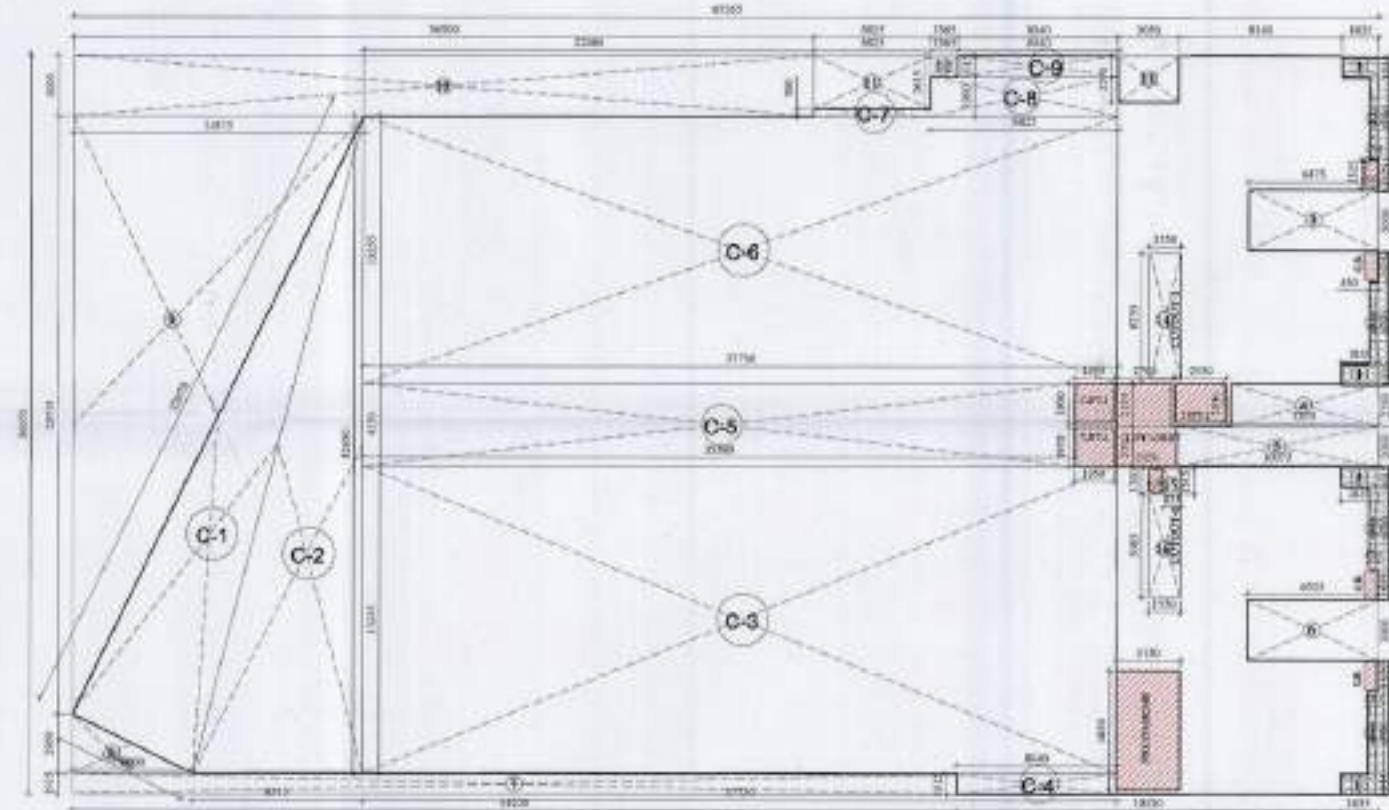

PODIUM LVL. AREA DETAIL  
(WITH RESIDENTIAL)

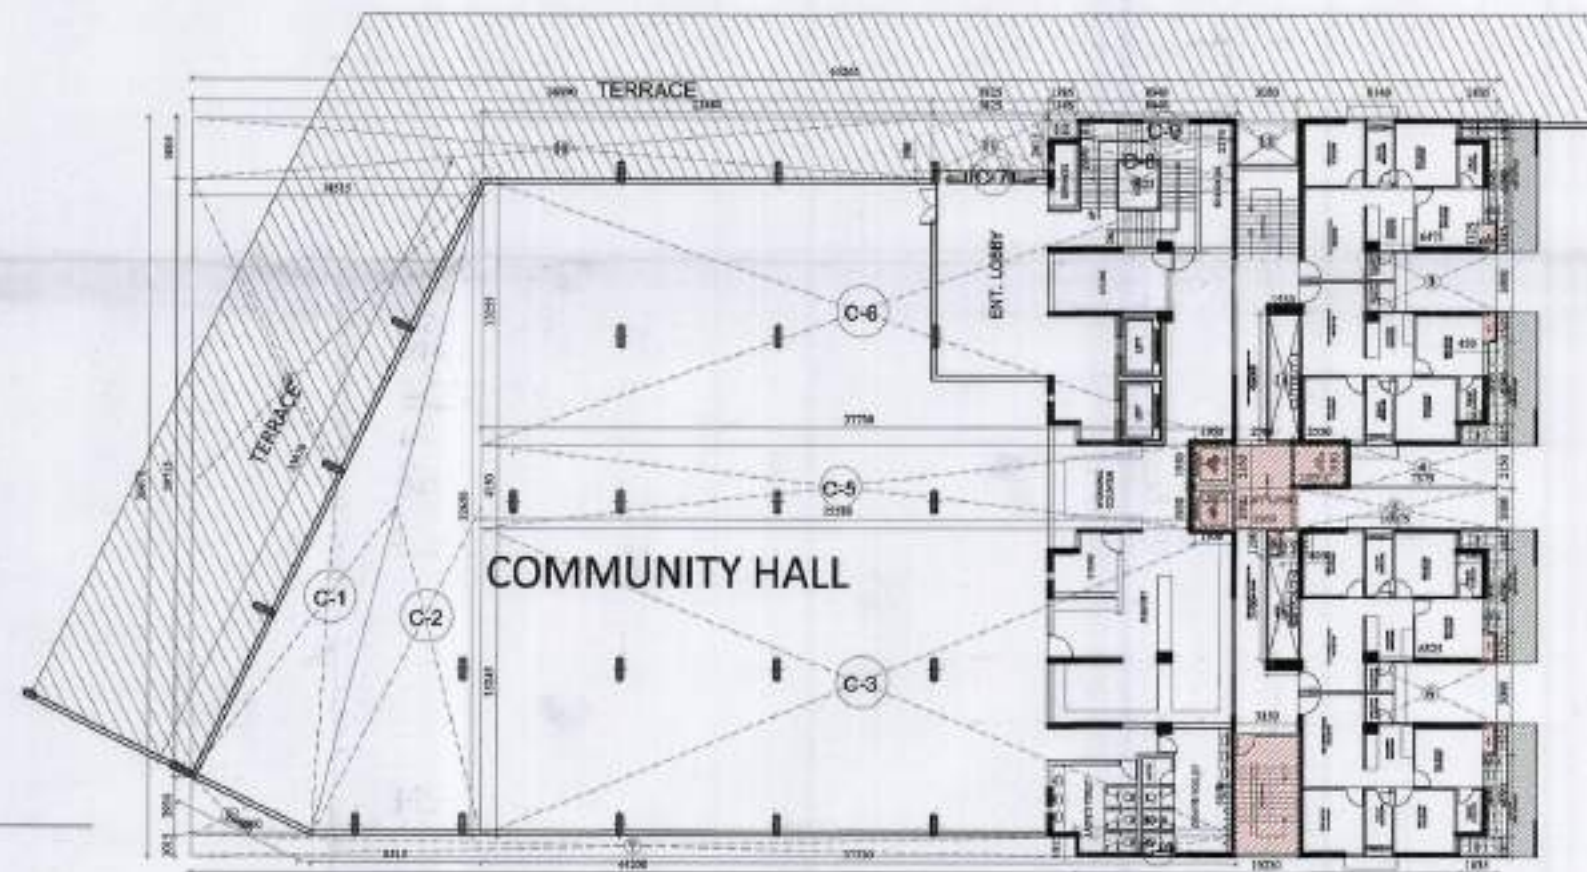


PODIUM LVL. SUPERIMPOSED PLAN  
(WITH RESIDENTIAL)

| PODIUM AT PANTRY AND KITCHEN LVL- LOBBY FAR AREA DETAIL             |   |   |       |   |                          |   |        |       |       |
|---------------------------------------------------------------------|---|---|-------|---|--------------------------|---|--------|-------|-------|
| ADD AREA                                                            |   |   |       |   |                          |   |        |       |       |
| #                                                                   | 1 | X | 3.350 | X | 16.260                   | = | 54.47  |       |       |
| b                                                                   | 1 | X | 5.000 | X | 4.150                    | = | 22.93  |       |       |
| c                                                                   | 1 | X | 2.300 | X | 2.150                    | = | 4.95   |       |       |
| d                                                                   | 1 | X | 3.150 | X | 13.960                   | = | 44.27  |       |       |
|                                                                     |   |   |       |   | TOTAL                    | = | 129.31 |       |       |
| LESS AREA                                                           |   |   |       |   |                          |   |        |       |       |
| (a) - 15% PRESCRIBED FAR AREA DETAIL                                |   |   |       |   |                          |   |        |       |       |
| LIFT-1                                                              | 2 | X | 1.950 | X | 1.950                    | = | 7.81   |       |       |
| LIFT-2                                                              | 1 | X | 2.550 | X | 1.950                    | = | 4.97   |       |       |
| LIFT LOBBY                                                          | 1 | X | 3.190 | X | 2.000                    | = | 6.30   |       |       |
| SERVICES                                                            | 1 | X | 2.700 | X | 2.150                    | = | 5.81   |       |       |
| FIRE STAIR                                                          | 1 | X | 1.550 | X | 3.230                    | = | 5.01   |       |       |
|                                                                     |   |   |       |   | TOTAL                    | = | 46.12  |       |       |
| (H) CUTOFF AREA                                                     |   |   |       |   |                          |   |        |       |       |
| CUTOFF-1                                                            | 1 | X | 1.100 | X | 6.250                    | = | 6.88   |       |       |
| CUTOFF-2                                                            | 1 | X | 1.550 | X | 3.050                    | = | 4.73   |       |       |
|                                                                     |   |   |       |   | TOTAL                    | = | 11.61  |       |       |
| TOTAL LOBBY FAR AREA = ADD AREA - LESS 15% PRES. AREA - CUTOFF AREA |   |   |       |   |                          |   |        |       |       |
|                                                                     |   |   |       |   | 129.31                   | - | 46.12  | -     | 11.61 |
|                                                                     |   |   |       |   |                          |   |        |       | 36.51 |
| A. TOTAL FAR AREA                                                   |   |   |       |   |                          |   |        | =     | 36.51 |
| B. TOTAL 15% PRESCRIBED FAR AREA                                    |   |   |       |   |                          |   |        |       |       |
| 1                                                                   |   |   |       |   | LOBBY 15% PRESCRIBED FAR |   | =      | 46.12 |       |
|                                                                     |   |   |       |   | TOTAL                    |   | =      | 46.12 |       |

| PODIUM AT RESIDENTIAL FLOOR LVL AREA DETAIL |     |   |        |   |        |   |         |   |         |
|---------------------------------------------|-----|---|--------|---|--------|---|---------|---|---------|
| TOTAL AREA                                  |     |   |        |   |        |   |         |   |         |
| 1                                           | 4   | X | 1.935  | X | 1.015  | = | 7.45    |   |         |
| 2                                           | 1   | X | 0.450  | X | 4.090  | = | 7.30    |   |         |
| 3                                           | 1   | X | 0.450  | X | 2.000  | = | 19.43   |   |         |
| 4                                           | 1   | X | 2.150  | X | 2.150  | = | 15.80   |   |         |
| 5                                           | 1   | X | 2.000  | X | 2.000  | = | 20.15   |   |         |
| 6                                           | 1   | X | 0.525  | X | 2.900  | = | 19.50   |   |         |
| 7                                           | 1   | X | 0.450  | X | 4.015  | = | 44.86   |   |         |
| 8                                           | 1   | X | 0.000  | X | 2.930  | = | 8.79    |   |         |
| 9                                           | 1   | X | 14.515 | X | 28.715 | = | 215.00  |   |         |
| 10                                          | 1   | X | 36.990 | X | 3.005  | = | 111.15  |   |         |
| 11                                          | 1   | X | 5.825  | X | 2.015  | = | 15.23   |   |         |
| 12                                          | 1   | X | 1.365  | X | 1.015  | = | 1.41    |   |         |
| 13                                          | 1   | X | 3.050  | X | 2.270  | = | 8.92    |   |         |
| TOTAL                                       |     |   |        |   |        |   | 493.84  |   |         |
| TOTAL PODIUM AREA = TOTAL AREA - LESS AREA  |     |   |        |   |        |   |         |   |         |
|                                             |     |   |        |   |        |   | 2993.27 | - | 493.84  |
|                                             |     |   |        |   |        |   |         |   | 1899.42 |
| (H) - COMMUNITY AREA [ADD AREA]             |     |   |        |   |        |   |         |   |         |
| C-1                                         | 0.5 | X | 8.090  | X | 33.070 | = | 110.45  |   |         |
| C-2                                         | 0.5 | X | 8.515  | X | 32.850 | = | 139.01  |   |         |
| C-3                                         | 1   | X | 37.730 | X | 15.245 | = | 575.19  |   |         |
| C-4                                         | 1   | X | 8.040  | X | 1.015  | = | 8.16    |   |         |
| C-5                                         | 1   | X | 35.500 | X | 4.150  | = | 147.00  |   |         |
| C-6                                         | 1   | X | 37.730 | X | 13.255 | = | 500.11  |   |         |
| C-7                                         | 1   | X | 5.825  | X | 0.560  | = | 2.97    |   |         |
| C-8                                         | 1   | X | 9.425  | X | 1.990  | = | 18.78   |   |         |
| C-9                                         | 1   | X | 8.040  | X | 1.015  | = | 8.16    |   |         |
| TOTAL                                       |     |   |        |   |        |   | 1509.77 |   |         |
| (H) - 15% PRESCRIBED FAR AREA DETAIL        |     |   |        |   |        |   |         |   |         |
| LIFT-1                                      | 2   | X | 1.950  | X | 1.950  | = | 7.81    |   |         |
| LIFT-2                                      | 1   | X | 1.950  | X | 2.550  | = | 4.97    |   |         |
| LIFT LOBBY                                  | 1   | X | 2.550  | X | 2.000  | = | 5.99    |   |         |
| SERVICES                                    | 1   | X | 2.700  | X | 2.150  | = | 5.81    |   |         |
| FIRE STAIR                                  | 1   | X | 0.000  | X | 1.200  | = | 0.72    |   |         |
| C.B.                                        | 1   | X | 3.150  | X | 5.850  | = | 18.43   |   |         |
| TOTAL                                       |     |   |        |   |        |   | 46.61   |   |         |
| (H) CUTOFF AREA                             |     |   |        |   |        |   |         |   |         |
| CUTOFF-1                                    | 1   | X | 1.550  | X | 6.250  | = | 9.79    |   |         |
| CUTOFF-2                                    | 1   | X | 0.835  | X | 1.315  | = | 1.10    |   |         |
| TOTAL                                       |     |   |        |   |        |   | 10.89   |   |         |

| SUMMARY                                                |                                      |   |           |
|--------------------------------------------------------|--------------------------------------|---|-----------|
| PODIUM AREA AT PANTRY AND KITCHEN + PODIUM RESIDENTIAL |                                      |   |           |
| A. PODIUM TOTAL FAR AREA                               |                                      |   |           |
| I                                                      | PODIUM FLOOR LOBBY FAR (PANTRY AREA) | = | 36.51     |
| II                                                     | PODIUM FLOOR LOBBY FAR (RESIDENTIAL) | = | 331.88    |
| TOTAL FLOOR FAR AREA                                   |                                      |   | = 368.39  |
| B. PODIUM TOTAL 15% PRESCRIBED FAR AREA                |                                      |   |           |
| I                                                      | COMMUNITY HALL AREA                  | = | 1509.77   |
| II                                                     | 15% PRESCRIBED FAR                   | = | 46.61     |
| LOBBY 15% PRESCRIBED FAR ( PANTRY & KITCHEN)           |                                      |   | = 48.12   |
| TOTAL 15% PRESCRIBED FAR AREA                          |                                      |   | = 1604.50 |

| PODIUM LVL. RESIDENTIAL FLOOR FAR AREA DETAIL                     |  |  |  |  |  |  |  |  |         |
|-------------------------------------------------------------------|--|--|--|--|--|--|--|--|---------|
| A. TOTAL PODIUM LVL AREA                                          |  |  |  |  |  |  |  |  |         |
|                                                                   |  |  |  |  |  |  |  |  | 1899.42 |
| B. LESS AREA                                                      |  |  |  |  |  |  |  |  |         |
| I. COMMUNITY AREA                                                 |  |  |  |  |  |  |  |  | 1509.77 |
| II. 15% PRESCRIBED FAR AREA                                       |  |  |  |  |  |  |  |  | 46.61   |
| TOTAL                                                             |  |  |  |  |  |  |  |  | 1875.03 |
| RESIDENTIAL FAR AREA = TOTAL PODIUM LVL AREA - LESS AREA          |  |  |  |  |  |  |  |  |         |
|                                                                   |  |  |  |  |  |  |  |  | 324.40  |
| ADD                                                               |  |  |  |  |  |  |  |  |         |
| I. EXCESS BALCONY AREA                                            |  |  |  |  |  |  |  |  | 7.48    |
| TOTAL RESIDENTIAL FAR AREA = TOTAL FAR AREA + EXCESS BALCONY AREA |  |  |  |  |  |  |  |  | 331.88  |

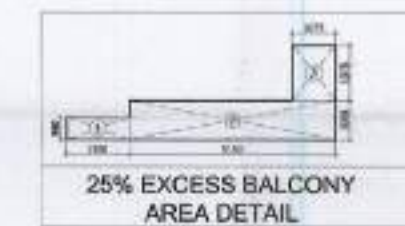

| EXCESS BALCONY AREA DETAIL (PODIUM FIRST & SER. FLOOR) |   |   |       |   |       |   |       |  |      |
|--------------------------------------------------------|---|---|-------|---|-------|---|-------|--|------|
| BALCONY TYPE - (B1-1)                                  |   |   |       |   |       |   |       |  |      |
| 1                                                      | 4 | X | 1.000 | X | 0.350 | = | 3.41  |  |      |
| 2                                                      | 4 | X | 0.750 | X | 1.000 | = | 30.00 |  |      |
| 3                                                      | 4 | X | 1.070 | X | 1.375 | = | 5.91  |  |      |
| TOTAL 25% EXCESS BALCONY AREA DETAIL                   |   |   |       |   |       |   |       |  | 7.48 |

# LEGENDS :-

|                         |  |
|-------------------------|--|
| 15% PRES. FAR AREA      |  |
| 1500 WIDE BALCONY AREA  |  |
| 25% EXCESS BALCONY AREA |  |

CLIENT :-  
GAURSONS HI-TECH INFRASTRUCTURE (P) LIMITED  
GAUR BEZ PARK PLOT NO.- 1, ABHAY ANAND-II,  
INDRAPURAM, GHAZIABAD

PROJECT :-  
GROUP HOUSING PROJECT - GAUR CITY,  
AT PLOT NO GC-7/GH-01, SECTOR - 04,  
GREATER NOKIA

REVISD SUBMISSION DRAWING

SCALE :-

TITLE :-  
PODIUM FLOOR PLANS & AREA DETAIL


OWNERS SIGN ARCHITECT SIGN

GAURSONS HI-TECH INFRASTRUCTURE PVT. LTD. PRAKASH AGGARWAL  
ARCHITECT  
(C.A. No. 1000)  
Gaur Bez Park, Plot No. 1  
Indrapuram, Ghaziabad, India.


GC-7  
BLOCK-L

DRG. NO. :-  
SD-25




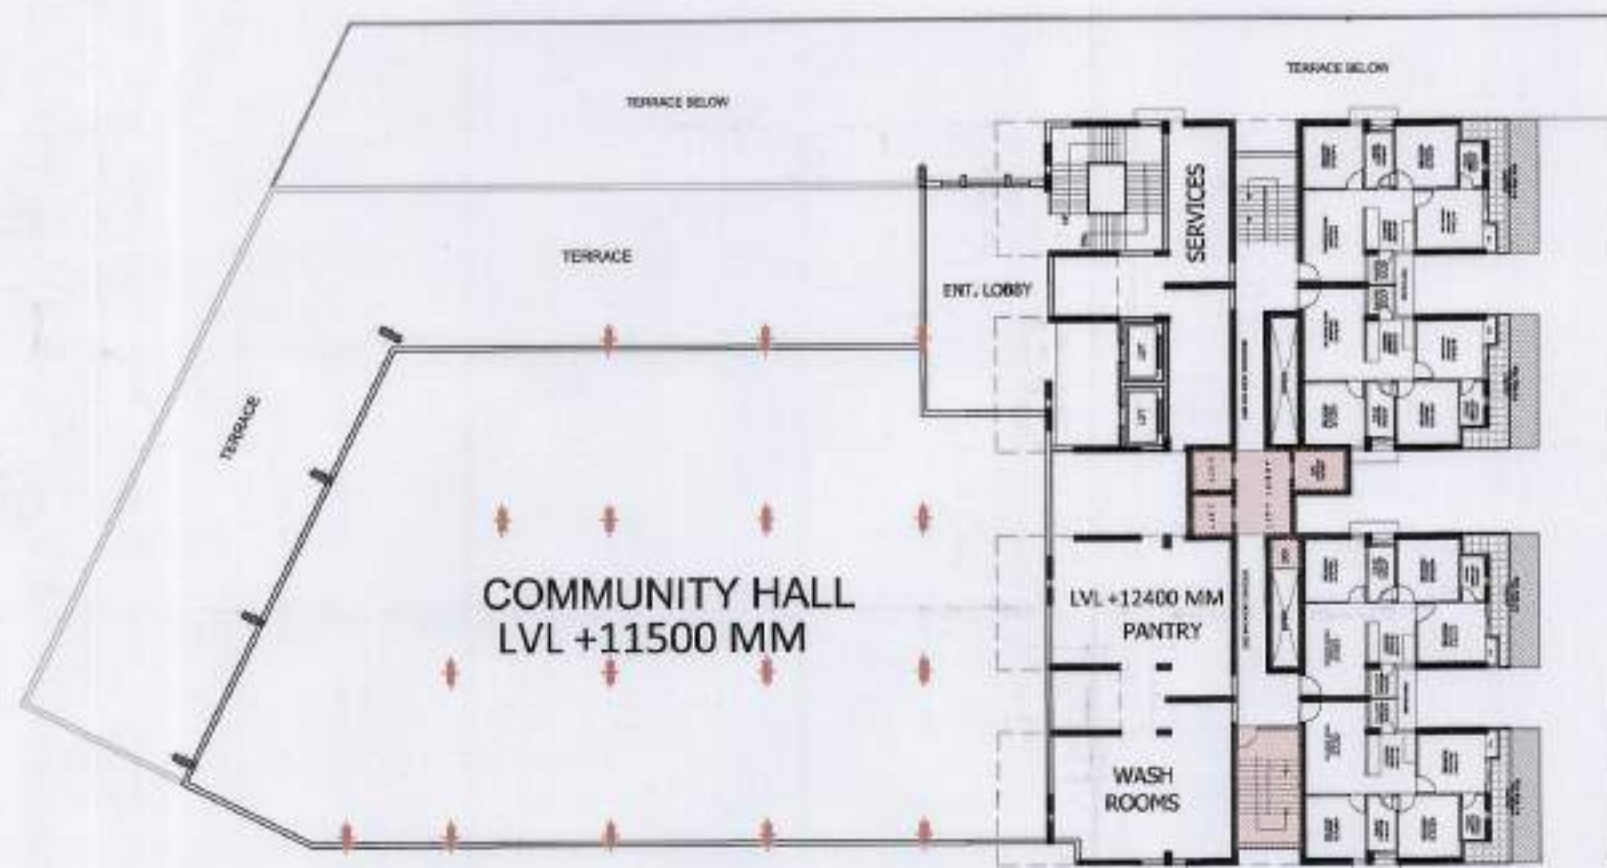


FIRST FLOOR PLAN

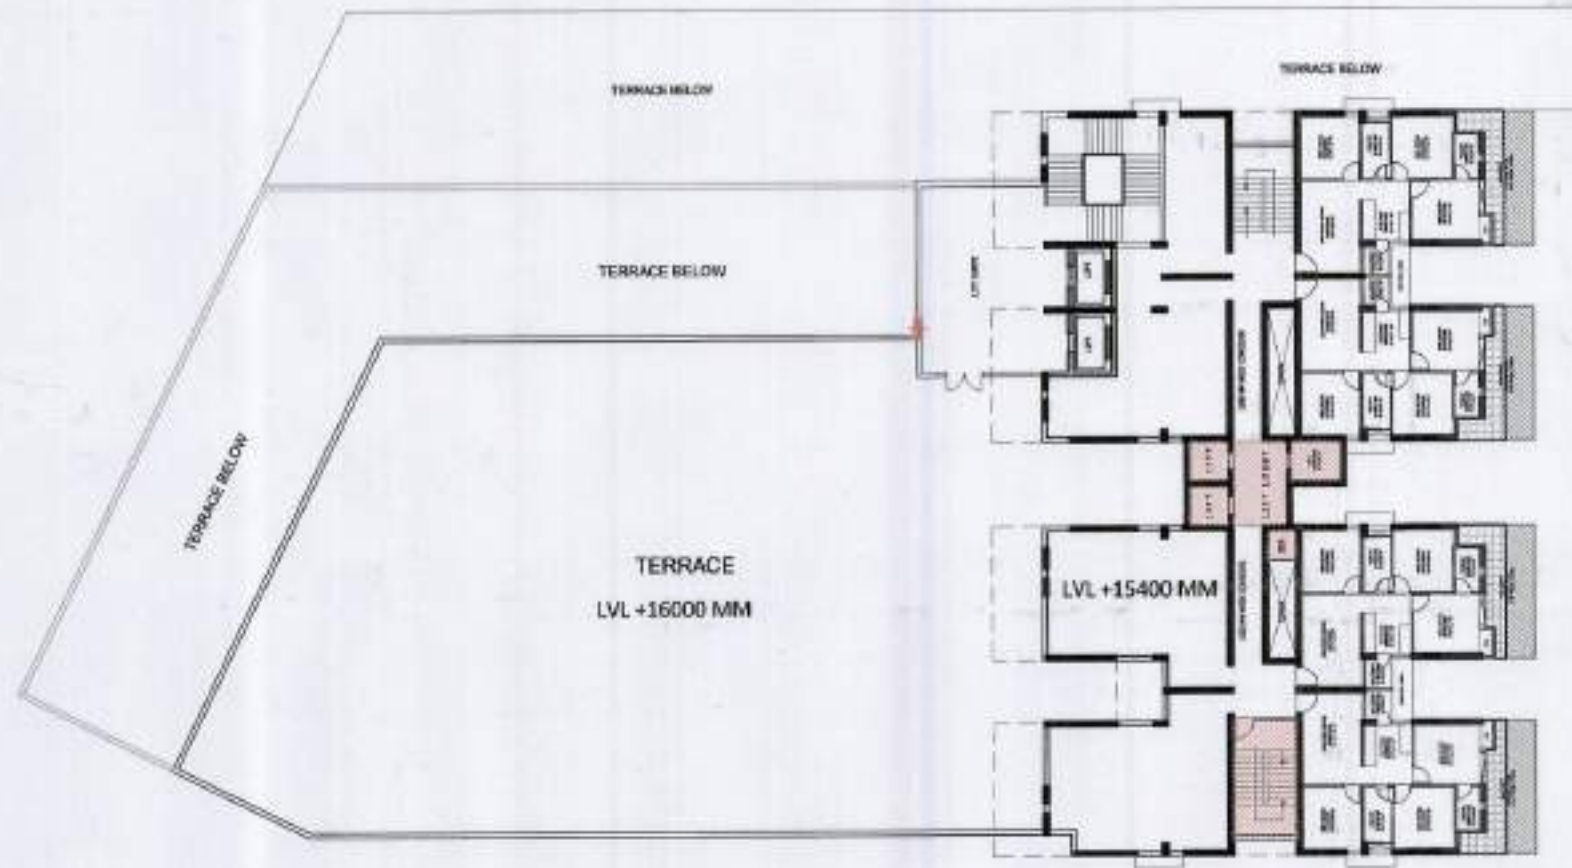


SECOND FLOOR / SERVICE FLOOR PLAN

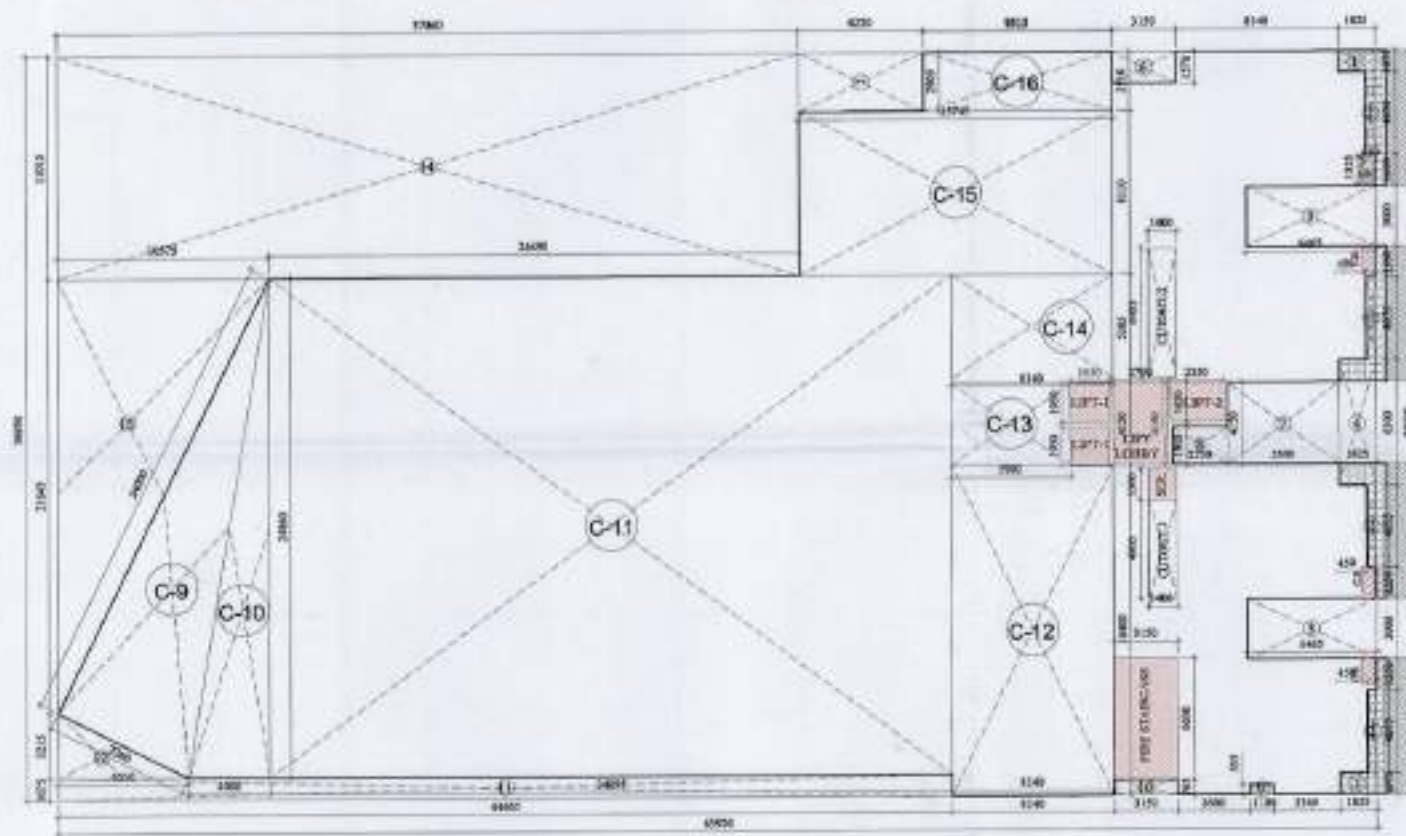


FIRST FLOOR AREA DETAIL

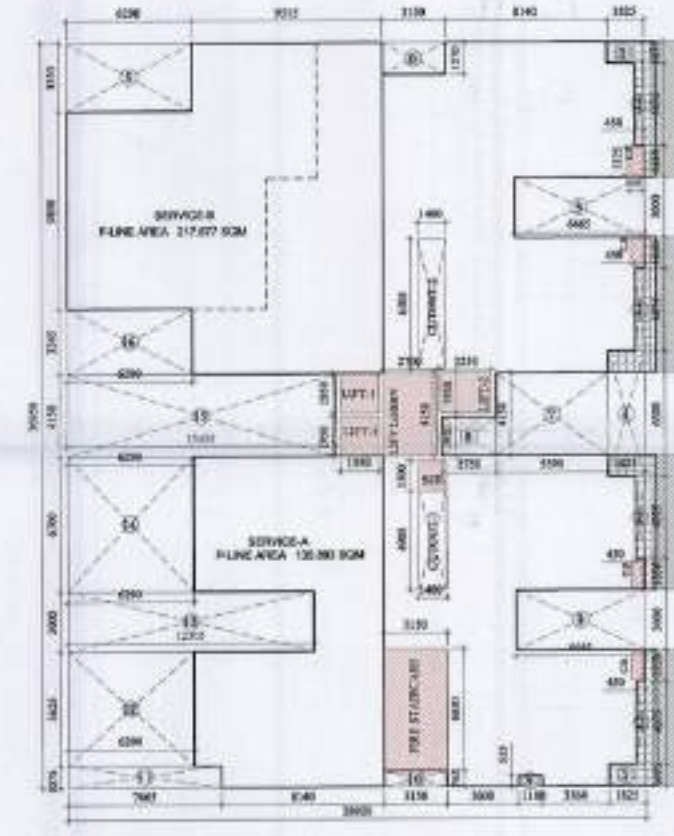


SECOND FLOOR / SERVICE FLOOR AREA DETAIL

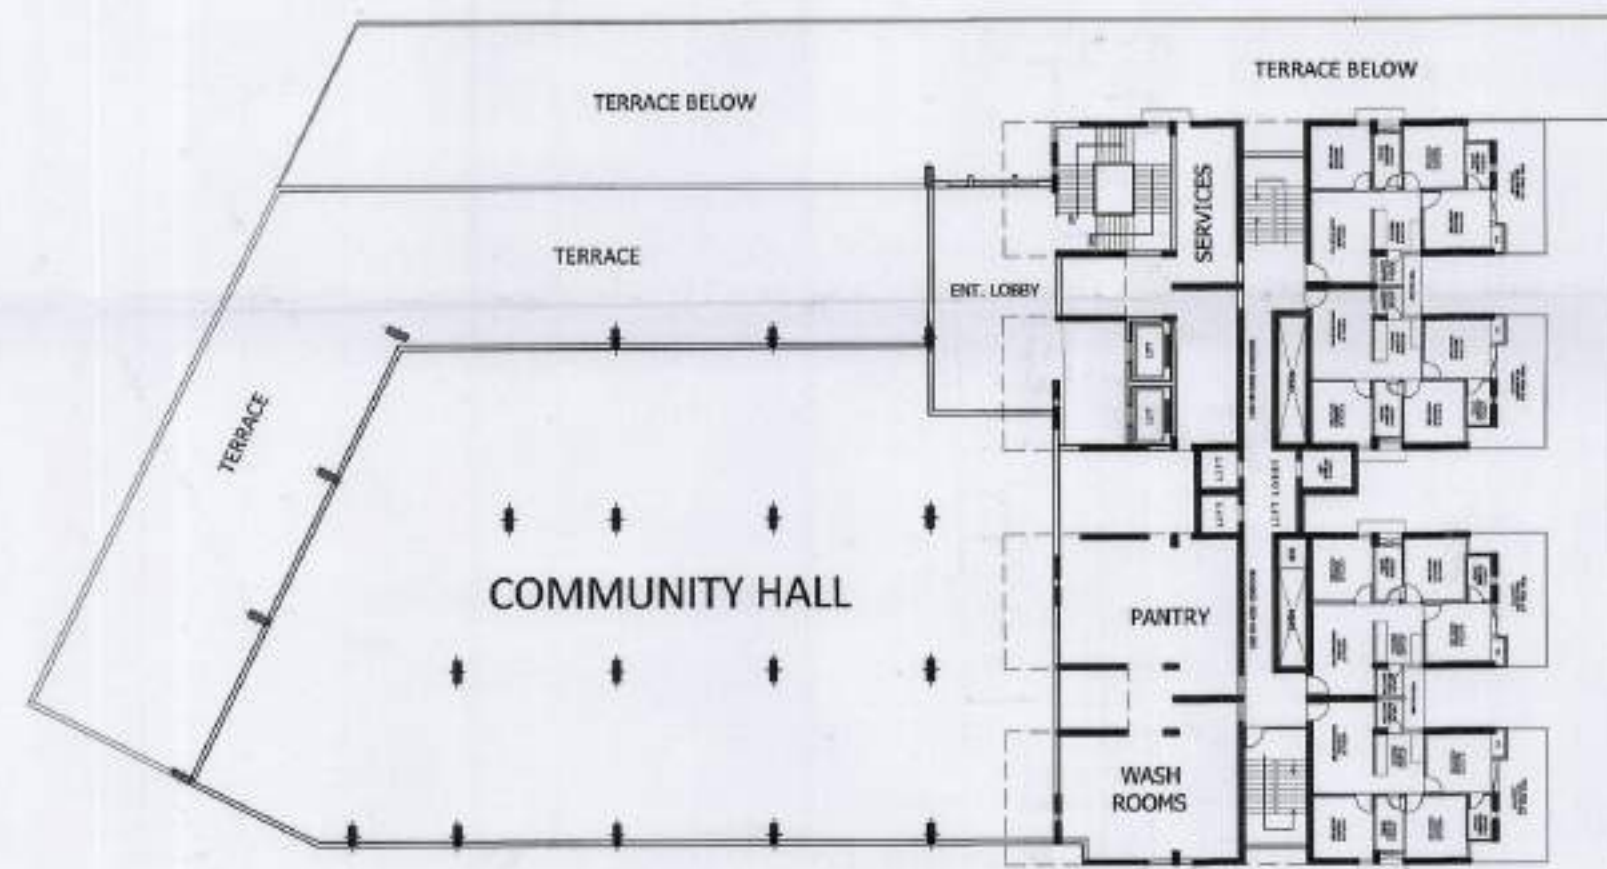

FIRST FLOOR SUPERIMPOSED PLAN

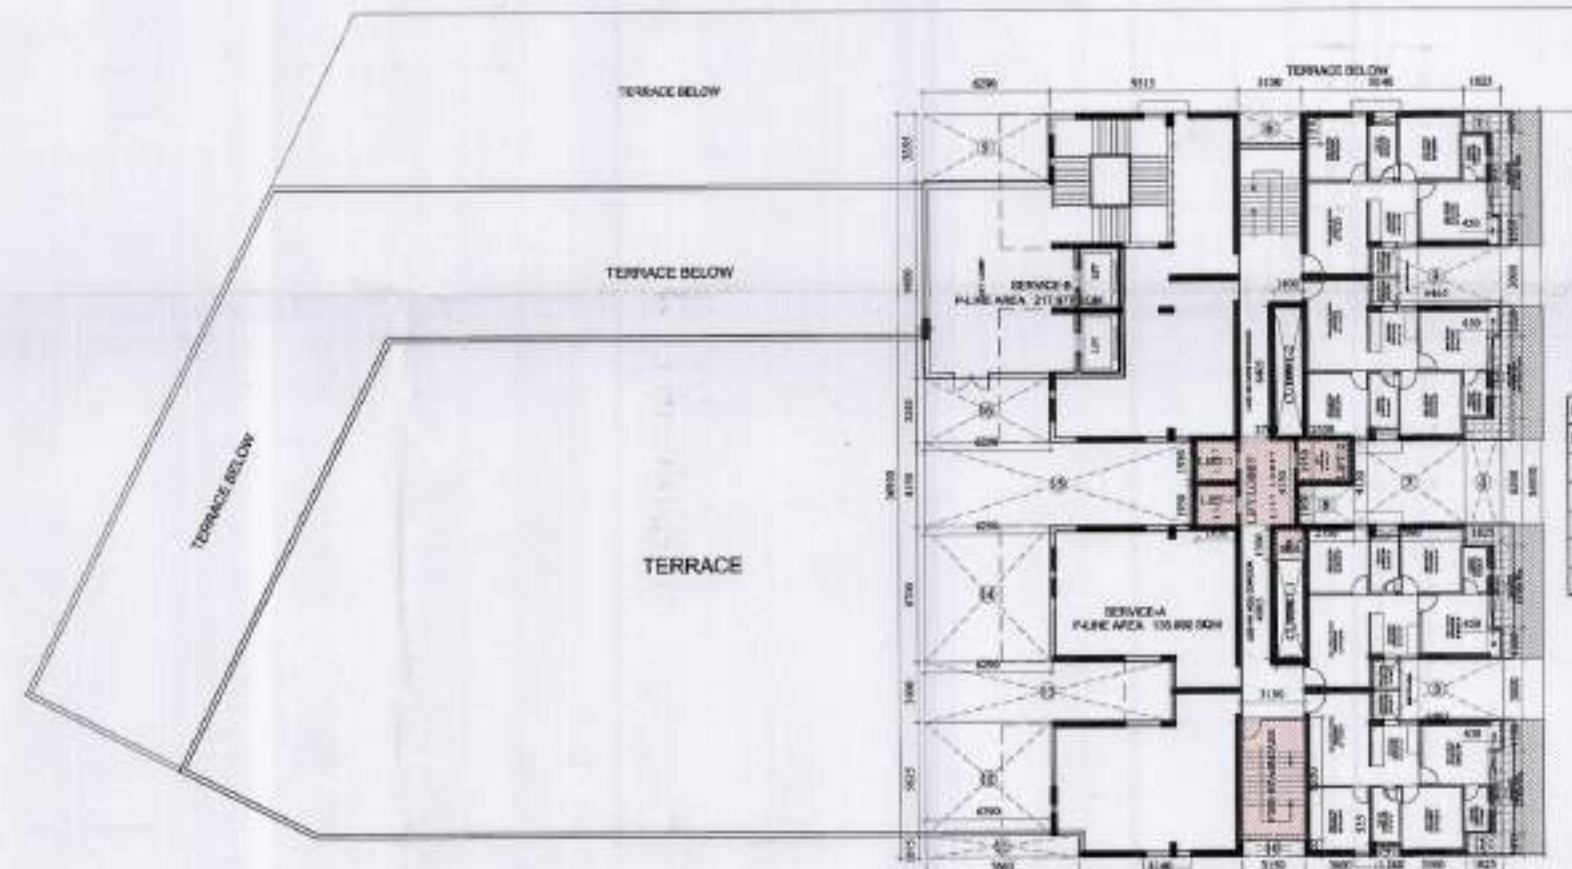

SECOND FLOOR / SERVICE FLOOR SUPERIMPOSED PLAN

 

| EXCESS BALCONY AREA DETAIL (PODIUM, FIRST & SER. FLOOR) |   |   |       |   |       |         |
|---------------------------------------------------------|---|---|-------|---|-------|---------|
| BALCONY TYPE - (BT-1)                                   |   |   |       |   |       |         |
| 1                                                       | 4 | X | 1.550 | X | 0.650 | = 3.41  |
| 2                                                       | 4 | X | 5.150 | X | 1.000 | = 20.60 |
| 3                                                       | 4 | X | 1.075 | X | 1.375 | = 5.91  |
|                                                         |   |   |       |   | TOTAL | = 29.92 |
| TOTAL 25% EXCESS BALCONY AREA DETAIL                    |   |   |       |   |       | = 7.48  |

LEGENDS :-

|  |                         |
|--|-------------------------|
|  | 15% PRES. FAR AREA      |
|  | 1500 WIDE BALCONY AREA  |
|  | 25% EXCESS BALCONY AREA |

| FIRST FLOOR AREA DETAIL                                              |        |   |        |   |         |   |         |  |  |
|----------------------------------------------------------------------|--------|---|--------|---|---------|---|---------|--|--|
| TOTAL AREA                                                           | 85.920 | X | 36.950 | = | 2436.74 |   |         |  |  |
| LESS AREA:-                                                          |        |   |        |   |         |   |         |  |  |
| 1                                                                    | 2      | X | 1.825  | X | 1.075   | = | 3.92    |  |  |
| 2                                                                    | 4      | X | 0.450  | X | 4.075   | = | 7.34    |  |  |
| 3                                                                    | 2      | X | 0.445  | X | 3.000   | = | 38.79   |  |  |
| 4                                                                    | 1      | X | 1.825  | X | 6.300   | = | 11.80   |  |  |
| 5                                                                    | 1      | X | 0.290  | X | 3.325   | = | 21.10   |  |  |
| 6                                                                    | 1      | X | 3.150  | X | 1.670   | = | 4.95    |  |  |
| 7                                                                    | 1      | X | 0.560  | X | 4.190   | = | 23.20   |  |  |
| 8                                                                    | 1      | X | 2.760  | X | 1.660   | = | 5.30    |  |  |
| 9                                                                    | 1      | X | 1.150  | X | 0.530   | = | 0.63    |  |  |
| 10                                                                   | 1      | X | 3.150  | X | 0.700   | = | 2.41    |  |  |
| 11                                                                   | 1      | X | 0.500  | X | 5.625   | = | 36.38   |  |  |
| 12                                                                   | 1      | X | 12.305 | X | 3.000   | = | 96.92   |  |  |
| 13                                                                   | 1      | X | 8.000  | X | 6.700   | = | 42.14   |  |  |
| 14                                                                   | 1      | X | 19.405 | X | 4.190   | = | 55.63   |  |  |
| 15                                                                   | 1      | X | 6.200  | X | 3.240   | = | 30.41   |  |  |
| CUTOUT-1                                                             | 1      | X | 1.400  | X | 4.905   | = | 6.87    |  |  |
| CUTOUT-2                                                             | 1      | X | 1.400  | X | 6.405   | = | 9.97    |  |  |
| TOTAL                                                                |        |   |        |   |         | = | 1390.75 |  |  |
| TOTAL FAR AREA = TOTAL AREA (1) LESS AREA                            |        |   |        |   |         | = | 1390.75 |  |  |
| TOTAL EXCESS BALCONY AREA                                            |        |   |        |   |         | = | 7.48    |  |  |
| NET TYPICAL FLOOR FAR = TOTAL TYPICAL FLOOR FAR + EXCESS BALCONY FAR |        |   |        |   |         | = | 1398.23 |  |  |

| (I) FIRST FLOOR COMMUNITY AREA DETAIL |     |   |        |   |        |   |         |  |  |
|---------------------------------------|-----|---|--------|---|--------|---|---------|--|--|
| C-0                                   | 0.5 | X | 7.290  | X | 24.000 | = | 87.45   |  |  |
| C-10                                  | 0.5 | X | 4.000  | X | 24.000 | = | 50.47   |  |  |
| C-11                                  | 1   | X | 34.005 | X | 24.000 | = | 847.68  |  |  |
| C-12                                  | 1   | X | 0.140  | X | 16.400 | = | 133.58  |  |  |
| C-13                                  | 1   | X | 9.900  | X | 4.150  | = | 24.84   |  |  |
| C-14                                  | 1   | X | 0.140  | X | 5.305  | = | 43.63   |  |  |
| C-15                                  | 1   | X | 15.745 | X | 9.110  | = | 127.68  |  |  |
| C-16                                  | 1   | X | 9.910  | X | 2.810  | = | 27.88   |  |  |
| TOTAL                                 |     |   |        |   |        | = | 1343.06 |  |  |

| (II) - 15% PRESCRIBED FAR AREA DETAIL |   |   |       |   |       |   |       |  |  |
|---------------------------------------|---|---|-------|---|-------|---|-------|--|--|
| LIFT-1                                | 2 | X | 1.950 | X | 1.950 | = | 7.61  |  |  |
| LIFT-2                                | 1 | X | 1.950 | X | 2.850 | = | 4.97  |  |  |
| LIFT LOBBY                            | 1 | X | 4.150 | X | 2.700 | = | 11.21 |  |  |
| SERVICES                              | 1 | X | 1.500 | X | 1.400 | = | 2.10  |  |  |
| FIRE STAIR                            | 1 | X | 6.030 | X | 3.150 | = | 18.89 |  |  |
| C.B.                                  | 4 | X | 1.500 | X | 0.450 | = | 2.70  |  |  |
| TOTAL                                 |   |   |       |   |       | = | 47.57 |  |  |

| (III) - CUTOUT AREA |   |   |       |   |       |   |       |  |  |
|---------------------|---|---|-------|---|-------|---|-------|--|--|
| CUTOUT-1            | 1 | X | 4.005 | X | 1.400 | = | 6.87  |  |  |
| CUTOUT-2            | 1 | X | 6.405 | X | 1.400 | = | 9.97  |  |  |
| TOTAL               |   |   |       |   |       | = | 15.83 |  |  |

| FIRST FLOOR FAR AREA DETAIL                                     |                         |  |  |  |  |   |         |  |  |
|-----------------------------------------------------------------|-------------------------|--|--|--|--|---|---------|--|--|
| A                                                               | TOTAL PODIUM LVL AREA   |  |  |  |  | = | 1738.41 |  |  |
| B                                                               | LESS AREA               |  |  |  |  | = |         |  |  |
| I                                                               | COMMUNITY AREA          |  |  |  |  | = | 1343.06 |  |  |
| II                                                              | 15% PRESCRIBED FAR AREA |  |  |  |  | = | 47.57   |  |  |
| III                                                             | CUTOUT AREA             |  |  |  |  | = | 15.83   |  |  |
| TOTAL                                                           |                         |  |  |  |  | = | 1406.58 |  |  |
| TOTAL RESIDENTIAL FAR AREA = TOTAL FIRST FLOOR AREA - LESS AREA |                         |  |  |  |  | = | 1738.41 |  |  |
| ADD EXCESS BALCONY AREA                                         |                         |  |  |  |  | = | 7.48    |  |  |
| NET RESIDENTIAL FAR AREA = TOTAL FAR AREA + EXCESS BALCONY AREA |                         |  |  |  |  | = | 1745.89 |  |  |

| A. TOTAL FAR AREA             |                     |  |  |  |  |   |         |  |  |
|-------------------------------|---------------------|--|--|--|--|---|---------|--|--|
| I                             | COMMUNITY HALL AREA |  |  |  |  | = | 1343.06 |  |  |
| II                            | 15% PRESCRIBED FAR  |  |  |  |  | = | 47.57   |  |  |
| TOTAL 15% PRESCRIBED FAR AREA |                     |  |  |  |  | = | 1390.75 |  |  |

| SECOND FLOOR / SERVICE FLOOR FAR AREA DETAIL                         |        |   |         |   |         |   |         |  |  |
|----------------------------------------------------------------------|--------|---|---------|---|---------|---|---------|--|--|
| TOTAL AREA                                                           | 38.940 | X | 38.100  | = | 1068.59 |   |         |  |  |
| LESS AREA:-                                                          |        |   |         |   |         |   |         |  |  |
| 1                                                                    | 3      | X | 1.825   | X | 1.075   | = | 3.92    |  |  |
| 2                                                                    | 4      | X | 0.450   | X | 4.075   | = | 7.34    |  |  |
| 3                                                                    | 2      | X | 0.445   | X | 3.000   | = | 38.79   |  |  |
| 4                                                                    | 1      | X | 1.825   | X | 6.300   | = | 11.80   |  |  |
| 5                                                                    | 1      | X | 0.290   | X | 3.325   | = | 21.10   |  |  |
| 6                                                                    | 1      | X | 3.150   | X | 1.670   | = | 4.95    |  |  |
| 7                                                                    | 1      | X | 0.560   | X | 4.190   | = | 23.20   |  |  |
| 8                                                                    | 1      | X | 2.760   | X | 1.660   | = | 5.30    |  |  |
| 9                                                                    | 1      | X | 1.150   | X | 0.530   | = | 0.63    |  |  |
| 10                                                                   | 1      | X | 3.150   | X | 0.700   | = | 2.41    |  |  |
| 11                                                                   | 1      | X | 7.890   | X | 1.075   | = | 8.24    |  |  |
| 12                                                                   | 1      | X | 6.500   | X | 5.625   | = | 36.38   |  |  |
| 13                                                                   | 1      | X | 12.305  | X | 3.000   | = | 96.92   |  |  |
| 14                                                                   | 1      | X | 8.000   | X | 6.700   | = | 42.14   |  |  |
| 15                                                                   | 1      | X | 19.405  | X | 4.190   | = | 55.63   |  |  |
| 16                                                                   | 1      | X | 6.200   | X | 3.240   | = | 30.41   |  |  |
| CUTOUT-1                                                             | 1      | X | 1.400   | X | 4.905   | = | 6.87    |  |  |
| CUTOUT-2                                                             | 1      | X | 1.400   | X | 6.405   | = | 9.97    |  |  |
| SERVICE-A                                                            | 1      | X | 135.080 | X | 135.080 | = | 135.08  |  |  |
| SERVICE-B                                                            | 1      | X | 217.077 | X | 217.077 | = | 217.08  |  |  |
| LIFT-1                                                               | 2      | X | 1.950   | X | 1.950   | = | 7.61    |  |  |
| LIFT-2                                                               | 1      | X | 2.900   | X | 1.950   | = | 4.97    |  |  |
| LIFT LOBBY                                                           | 1      | X | 2.700   | X | 4.150   | = | 11.21   |  |  |
| FIRE STAIR                                                           | 1      | X | 3.150   | X | 6.030   | = | 18.89   |  |  |
| SERVICES                                                             | 1      | X | 1.400   | X | 1.500   | = | 2.10    |  |  |
| C.B.                                                                 | 4      | X | 1.500   | X | 0.450   | = | 2.70    |  |  |
| TOTAL                                                                |        |   |         |   |         | = | 734.96  |  |  |
| TOTAL FAR AREA = TOTAL AREA (1) LESS AREA                            |        |   |         |   |         | = | 1068.59 |  |  |
| TOTAL EXCESS BALCONY AREA                                            |        |   |         |   |         | = | 7.48    |  |  |
| NET TYPICAL FLOOR FAR = TOTAL TYPICAL FLOOR FAR + EXCESS BALCONY FAR |        |   |         |   |         | = | 1076.07 |  |  |

| 25% EXCESS BALCONY AREA DETAIL (PODIUM, FIRST & SER. FLOOR) |   |   |       |   |       |   |       |  |  |
|-------------------------------------------------------------|---|---|-------|---|-------|---|-------|--|--|
| BALCONY TYPE - (BT-1)                                       |   |   |       |   |       |   |       |  |  |
| 1                                                           | 4 | X | 1.550 | X | 0.650 | = | 3.41  |  |  |
| 2                                                           | 4 | X | 5.150 | X | 1.000 | = | 20.60 |  |  |
| 3                                                           | 4 | X | 1.075 | X | 1.375 | = | 5.91  |  |  |
| TOTAL                                                       |   |   |       |   |       | = | 29.92 |  |  |
| TOTAL 25% EXCESS BALCONY AREA DETAIL                        |   |   |       |   |       | = | 7.48  |  |  |

CLIENT :-  
GAURSONS HI-TECH INFRASTRUCTURE (P) LIMITED  
GAUR BIZ PARK PLOT NO. - 1, ASHAY KHAND-II,  
INDRAPURAM (GHAZIABAD)  
PROJECT :-  
GROUP HOUSING PROJECT - GAUR CITY,  
AT PLOT NO GC-7/GH-01, SECTOR - 04,  
GREATER NOIDA

REVISED SUBMISSION DRAWING

SCALE :-

TITLE :- FIRST FLOOR, SECOND / SERVICE FLOOR  
PLANS & AREA DETAIL

OWNER'S SIGN  
ARCHITECT SIGN  
For Gaursons Hi-Tech Infrastructure Pvt. Ltd.  
KAILASH AGGARWAL  
ARCHITECT  
GAUR BIZ PARK PLOT NO. - 1,  
INDRAPURAM (GHAZIABAD)  
Attyy Khanshi, 27/11/2024

GC-7  
BLOCK - I  
DRG. NO. 1 -  
SD-26