
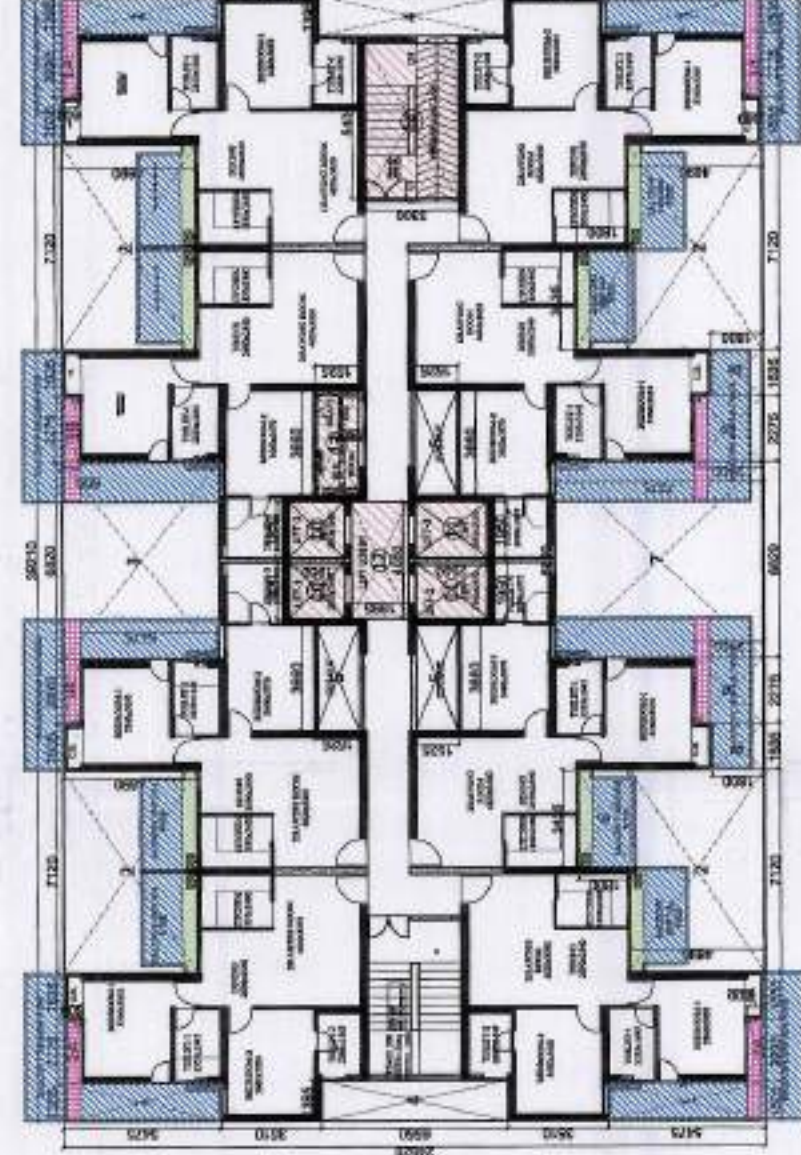
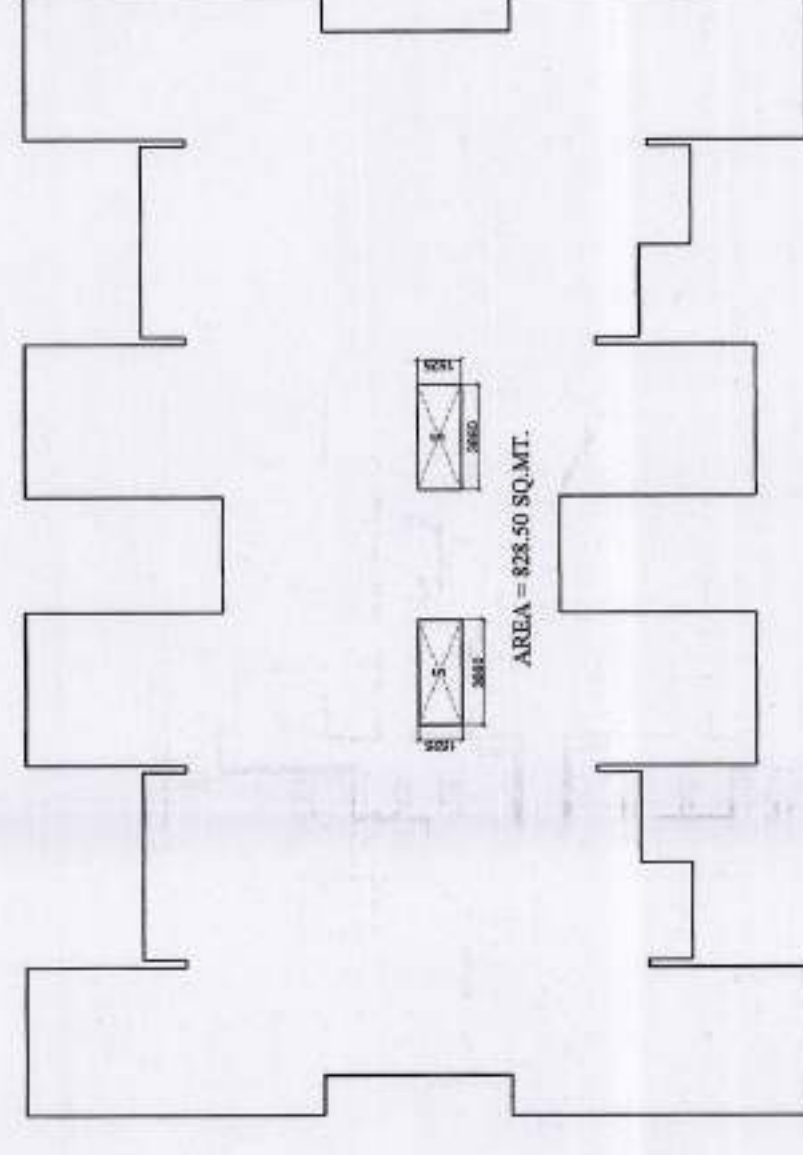
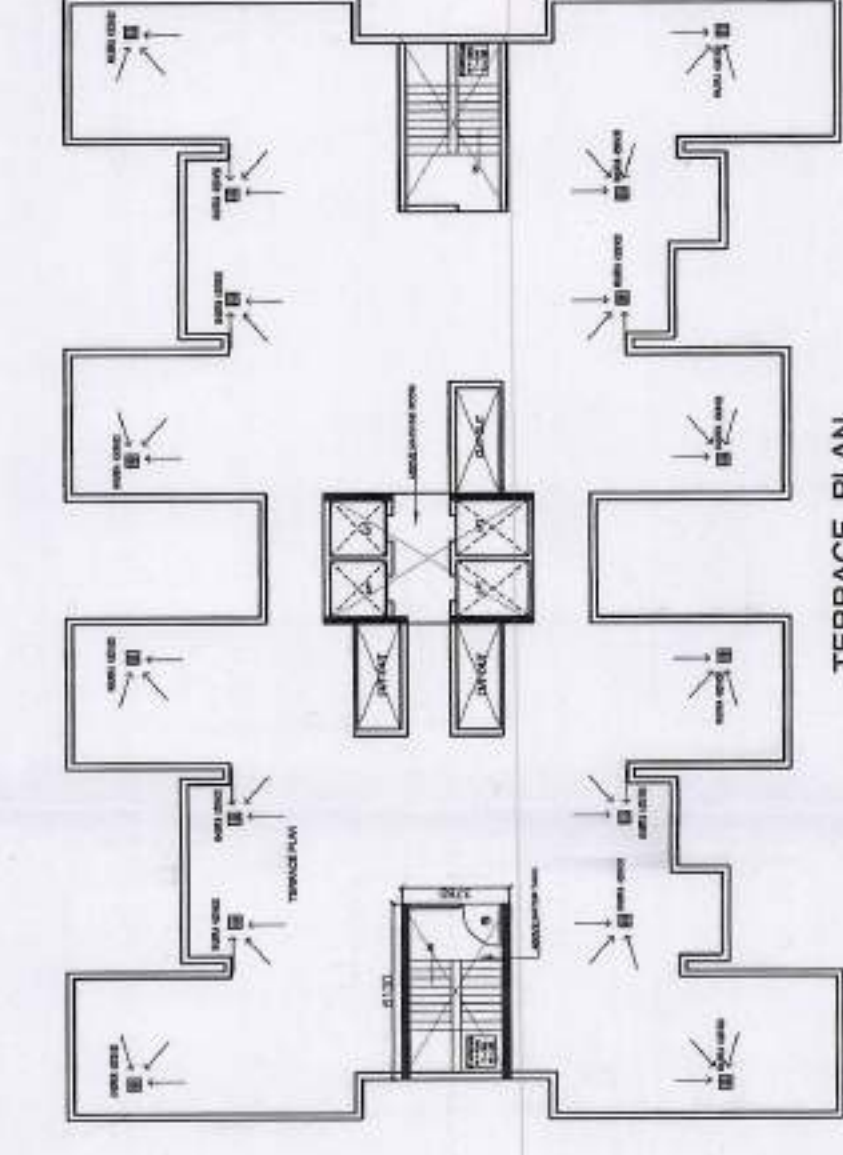


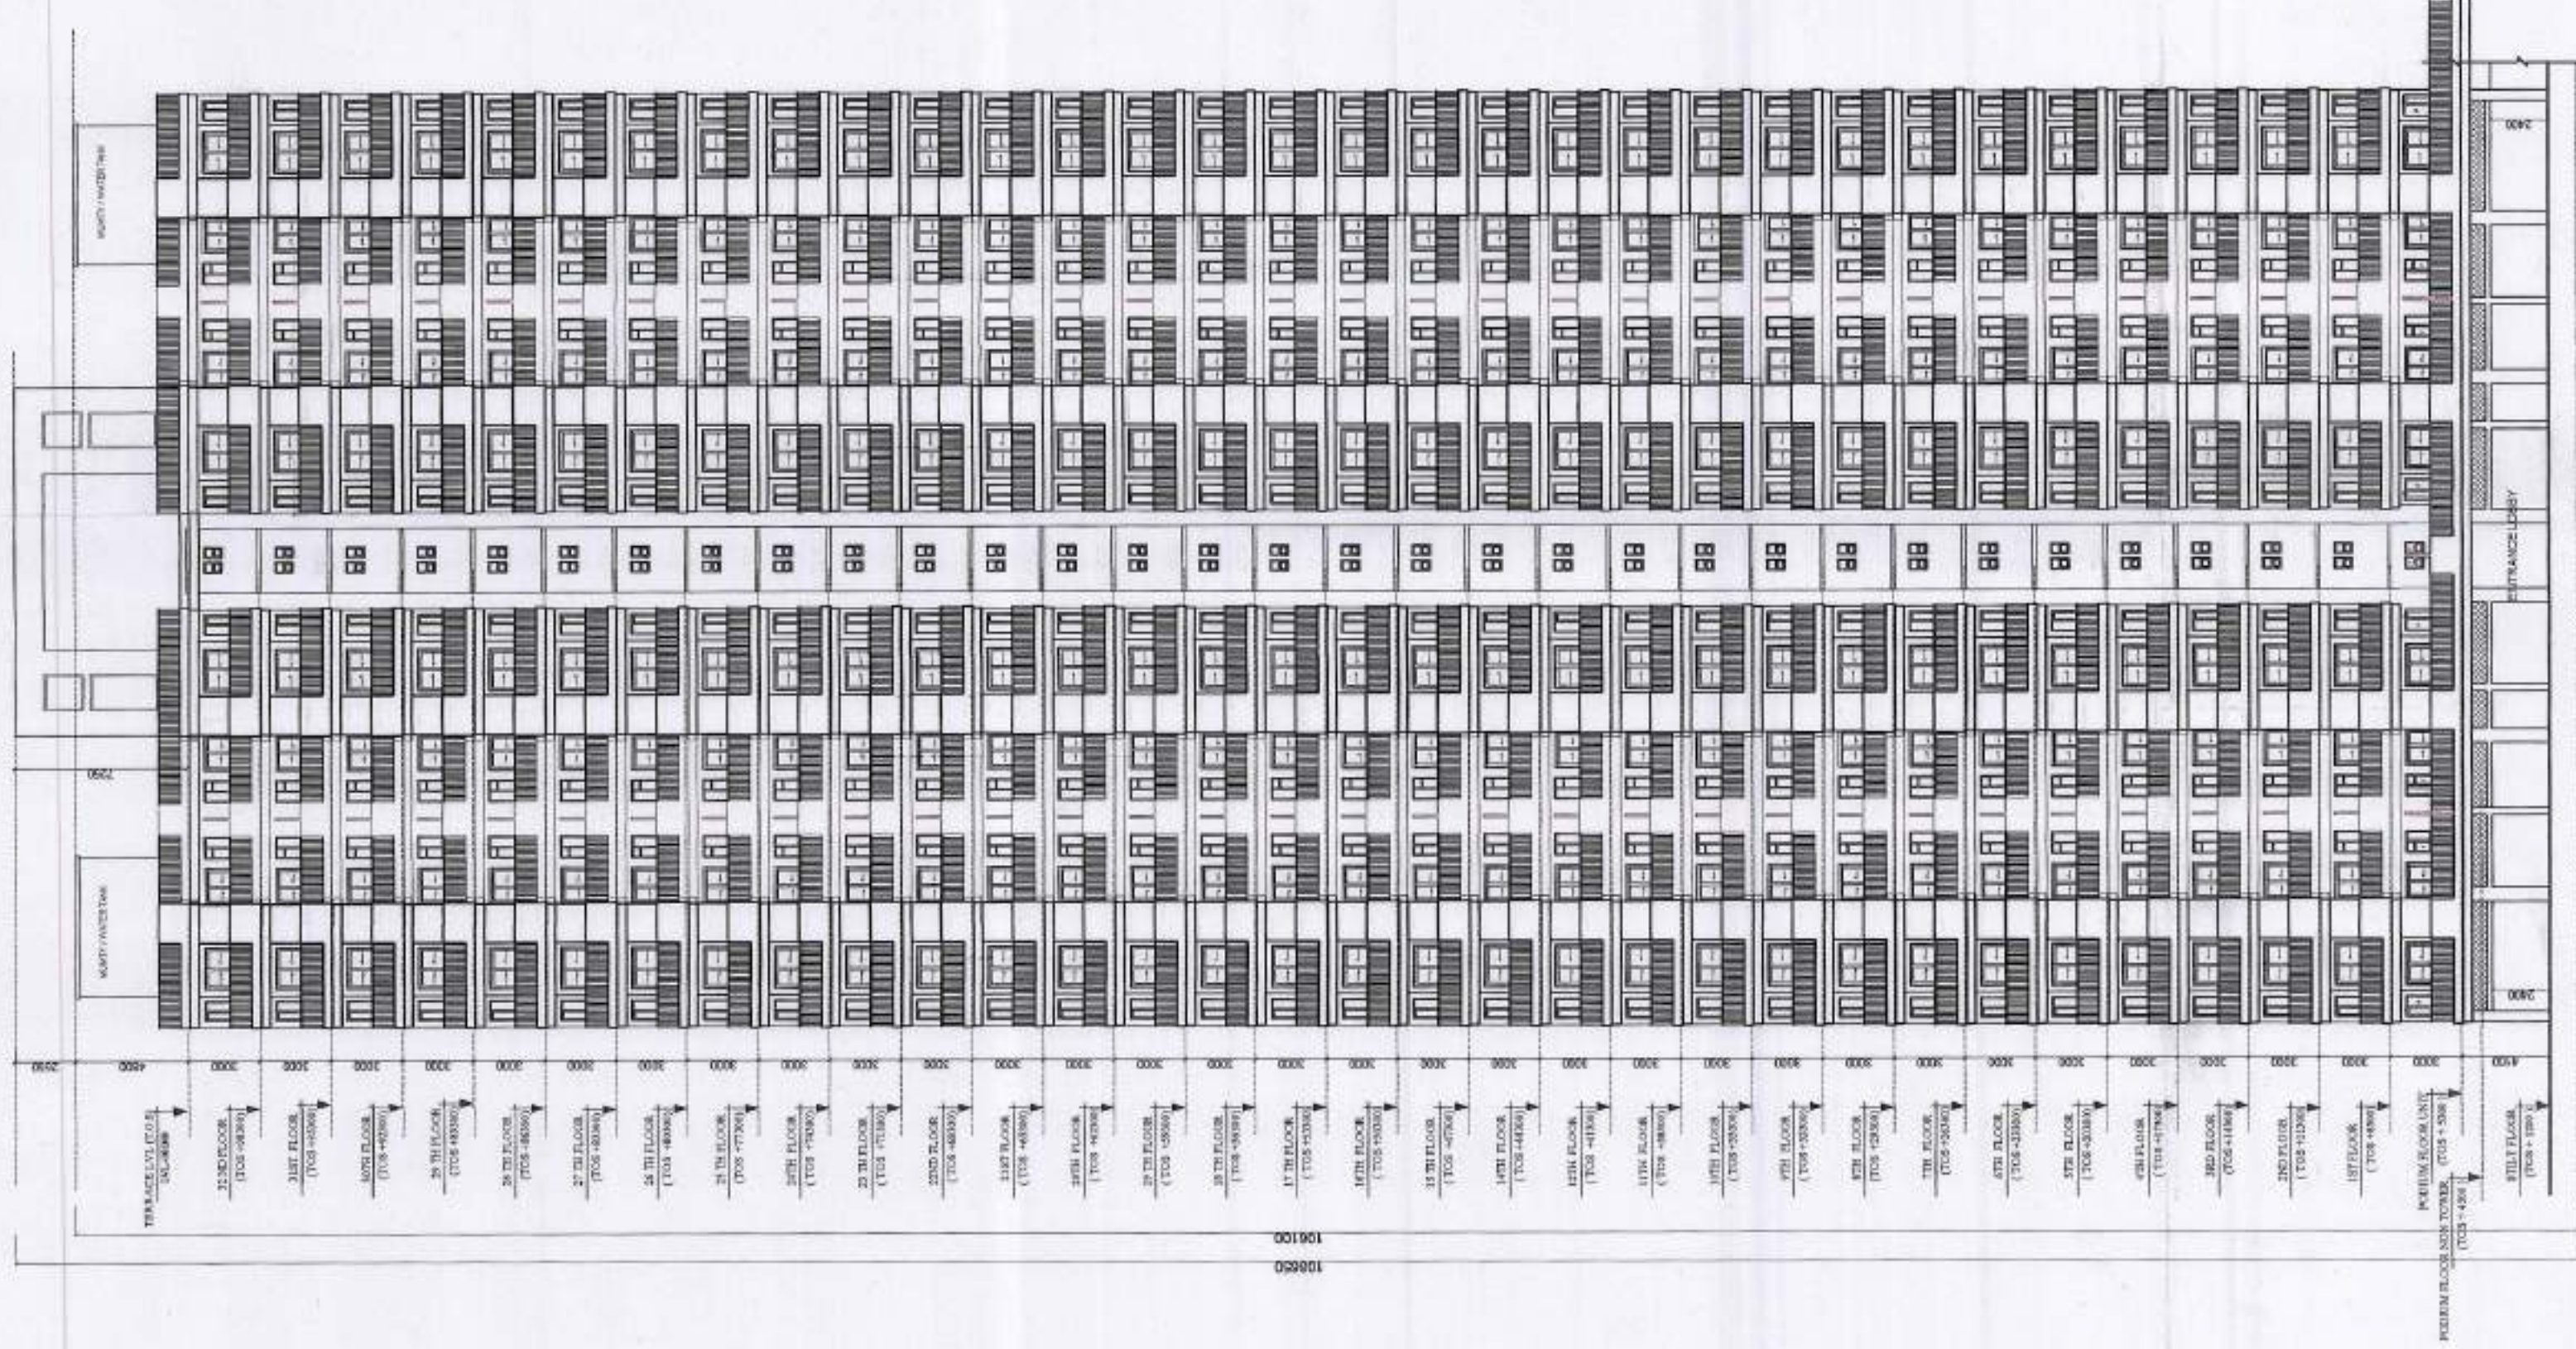

|                                                 |   |       |        |       |       |         |
|-------------------------------------------------|---|-------|--------|-------|-------|---------|
| MUMITY WATER TANK & MACHINE ROOM 15% FAR DETAIL |   |       |        |       |       |         |
| MUMITY                                          | 2 | 6.130 | X      | 3.760 | =     | 46.10   |
| WATER TANK                                      | 2 | 6.130 | X      | 3.760 | =     | 46.10   |
| MACHINE ROOM                                    | 1 | 4.510 | X      | 7.310 | =     | 32.97   |
|                                                 |   |       |        | TOTAL | =     | 125.16  |
|                                                 |   |       |        |       |       |         |
| ROOF TOP AREA DETAIL                            |   |       |        |       |       |         |
| TOTAL AREA (P-LINE)                             |   |       |        |       | =     | 839.666 |
| LESS AREA:-                                     |   |       |        |       |       |         |
| 5                                               | 2 | X     | 3.680  | X     | 1.525 | =       |
|                                                 |   |       |        | TOTAL | =     | 11.16   |
| ROOF TOP AREA = TOTAL AREA (-) LESS AREA        |   |       |        |       |       |         |
|                                                 |   |       | 839.67 | -     | 11.16 | =       |
|                                                 |   |       |        |       |       | 828.50  |

OTHER 15% PRESCRIBED FAR  
AREA DETAIL

### ROOF TOP AREA DETAIL

TYPICAL FLOOR  
SUPERIMPOSED PLAN

ELEVATION

SECTION A-A'

RAFT

GC-7  
BLOCK- A

DRG. NO. :-  
SD-09

CLIENT :-  
**GAURSONS HI-TECH INFRASTRUCTURE (P) LIMITED**  
GAUR BIZ PARK PLOT NO.- 1, ABHAY KHAND-II,  
INDRAPURAM, GHAZIABAD

PROJECT :-  
GROUP HOUSING PROJECT - GAUR CITY,  
AT PLOT NO GC- 7/GH-01, SECTOR - 04,  
GREATER NOIDA

■ REVISED SUBMISSION DRAWING

|          |  |
|----------|--|
| SCALE :- |  |
|----------|--|

TITLE :- TERRACE FLOOR PLAN, SUPERIMPOSED PLAN  
ELEVATION & SECTION

|              |                |
|--------------|----------------|
| OWNER'S SIGN | ARCHITECT SIGN |
|--------------|----------------|

For Gaursons Hi-Tech Infrastructure Pvt. Ltd. **KALASH AGGARWAL**  
ARCHITECT  
(CA-86-10039)  
Gaur Biz Park, Plot No. 10  
Noida (Uttar Pradesh), India. Contact: 98101 23456



