

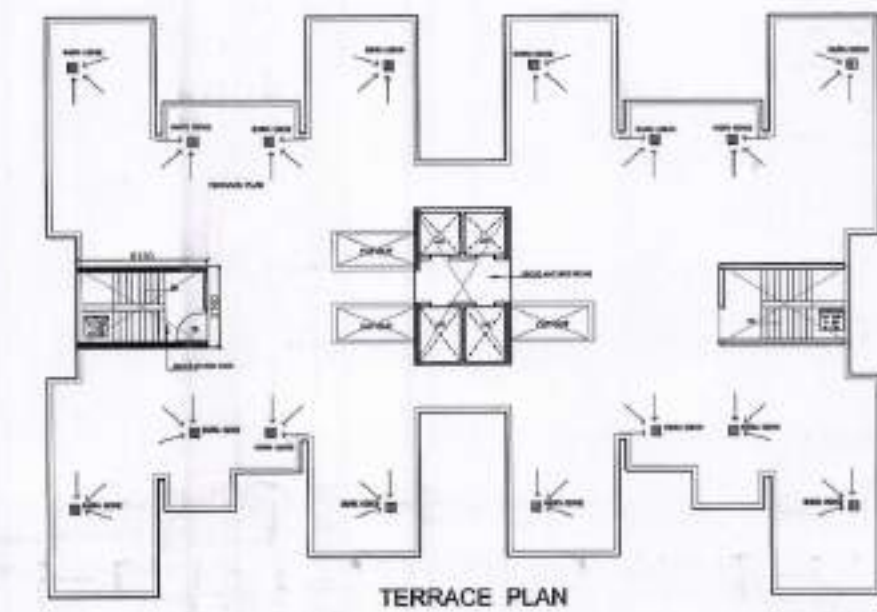
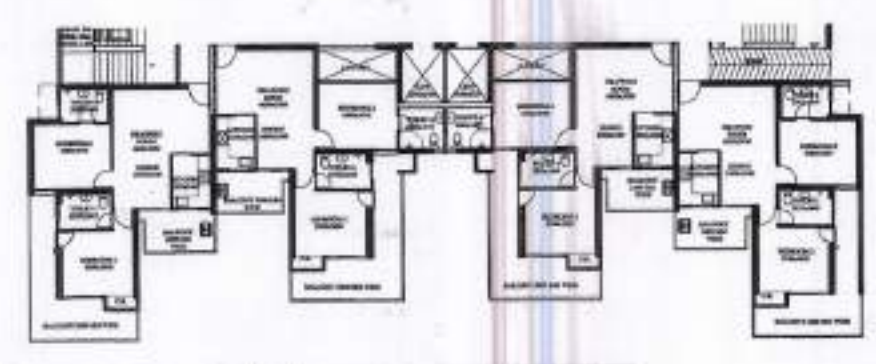


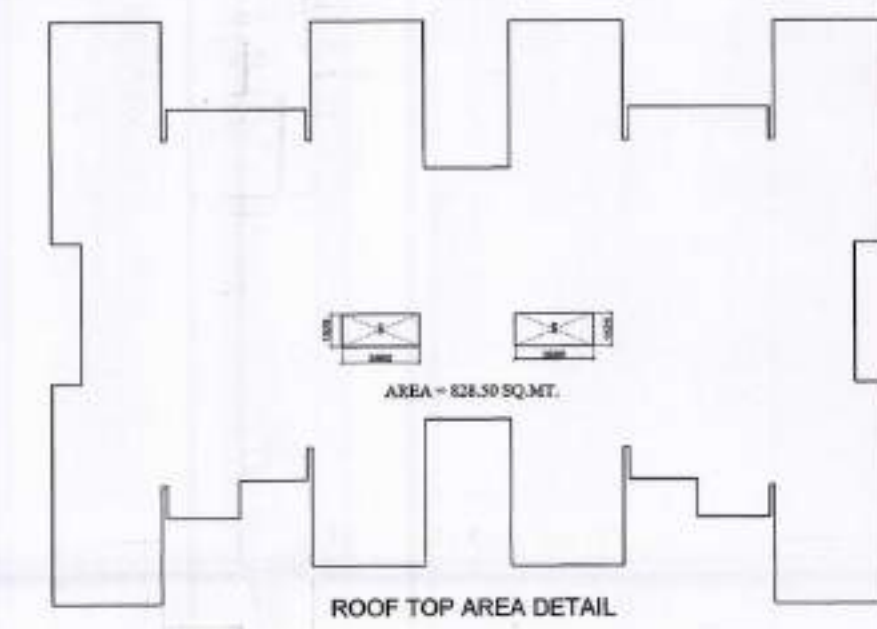


Container Noida Industrial Dev. Authority
APPROVED
 8/3557
 File No. 5942, Dated: 8/19/2017
 Approved to Dated: 5 Year
 MUMTY WATER TANK (Arch.)
 MUMTY WATER TANK (Eng.)
 MUMTY WATER TANK (Arch.)
 MUMTY WATER TANK (Eng.)
 OTHER 15% PRESCRIBED FAR AREA DETAIL

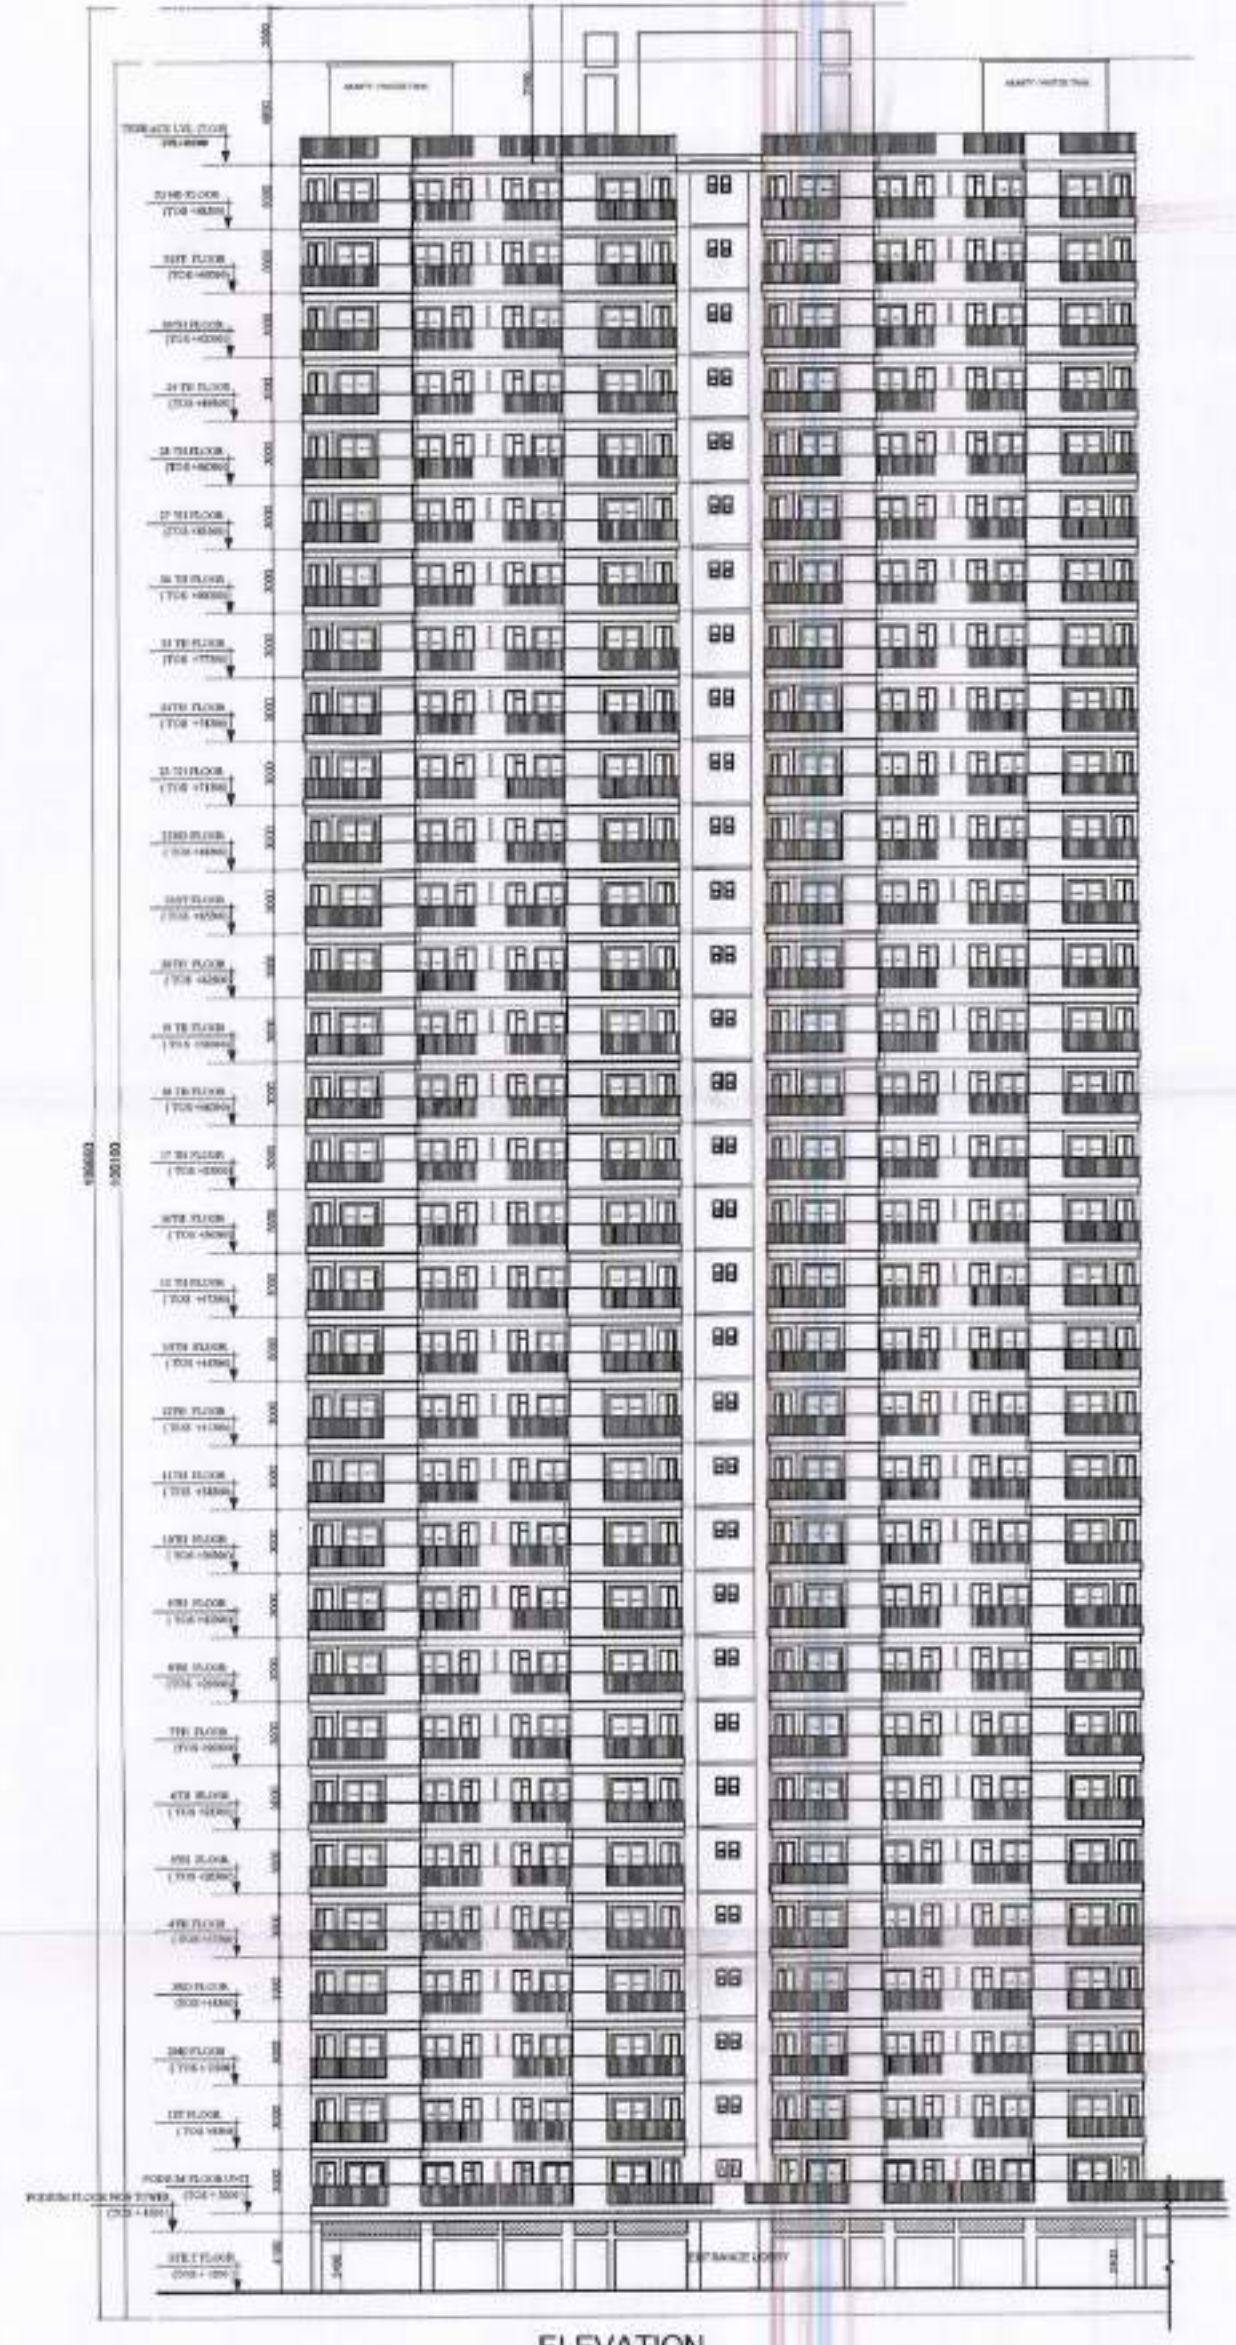

MUMTY, WATER TANK & MACHINE ROOM 15% FAR DETAIL					
MUMTY	2	6.130	X	3.760	= 46.10
WATER TANK	2	6.130	X	3.760	= 46.10
MACHINE ROOM	1	4.510	X	7.310	= 32.97
TOTAL					= 125.16

ROOF TOP AREA DETAIL					
TOTAL AREA (P-LINE)					= 839.666
LESS AREA:-					
5	2	X	3.660	X	1.525 = 11.16
TOTAL					= 11.16
ROOF TOP AREA = TOTAL AREA (-) LESS AREA					
839.67 - 11.16					= 828.50

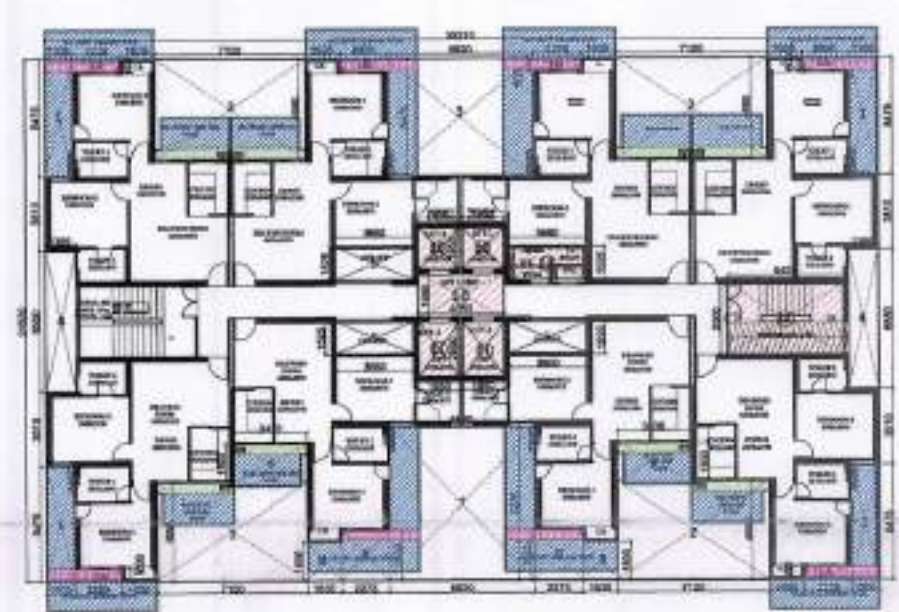

CLIENT :-
GAURSONS HI-TECH INFRASTRUCTURE (P) LIMITED
 GAUR BIZ PARK PLOT NO.- 1, ABHAY KHAND-II,
 INDIRAPURAM, GHAZIABAD

PROJECT :-
 GROUP HOUSING PROJECT - GAUR CITY,
 AT PLOT NO GC- 7/GH-01, SECTOR - 04,
 GREATER NOIDA

REVISD SUBMISSION DRAWING

SCALE :-

TITLE :-
 TERRACE FLOOR PLAN, SUPERIMPOSED PLAN,
 ELEVATION & SECTION

OWNERS SIGN ARCHITECT SIGN

For Gaursons Hi-Tech Infrastructure Pvt. Ltd.
 KALASH AGGARWAL
 (Architect)
 Gaur Biz Park Plot No. 1,
 Abhay Khanda-II, Indrapuram, Ghaziabad, U.P.

GC-7
 BLOCK- B

DRG. NO. :-
SD-11

