



COMMERCIAL LOWER GROUND FLOOR PLAN

ELEVATION - C

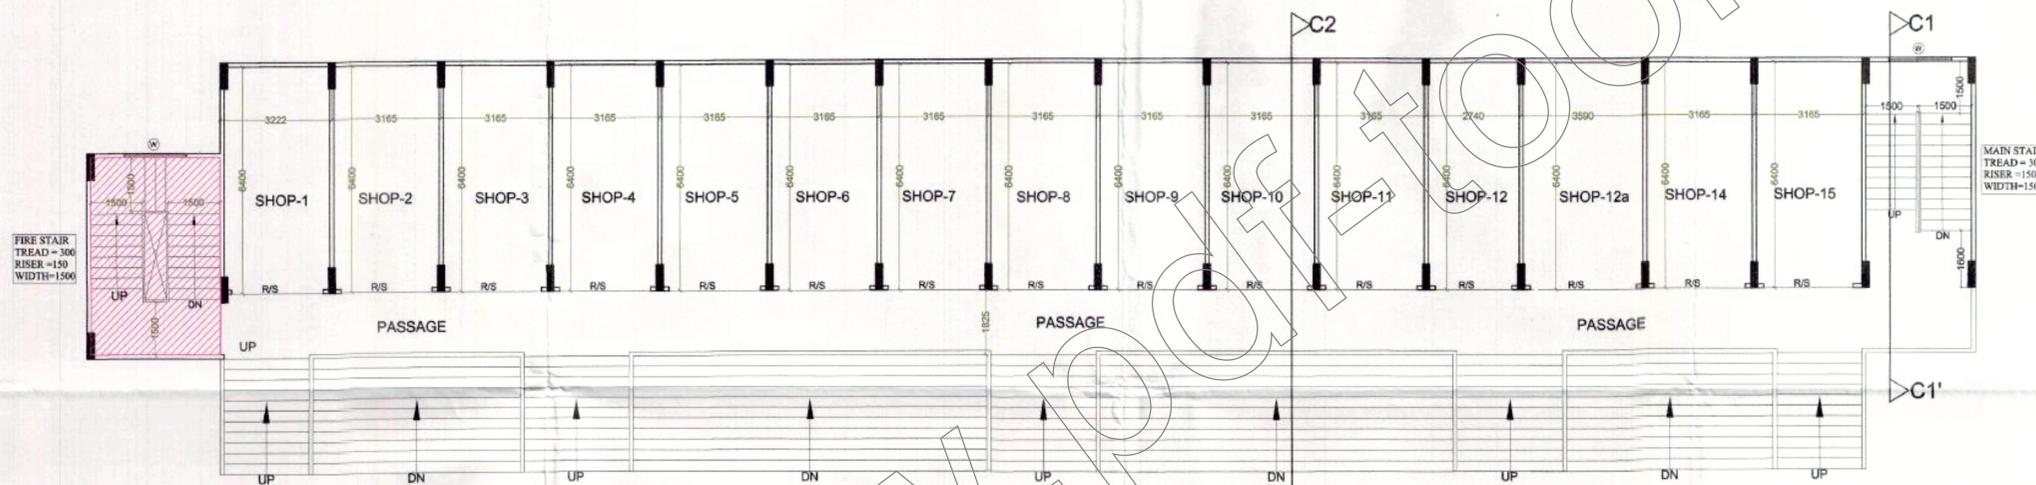


COMMERCIAL UPPER GROUND FLOOR PLAN

ELEVATION - C

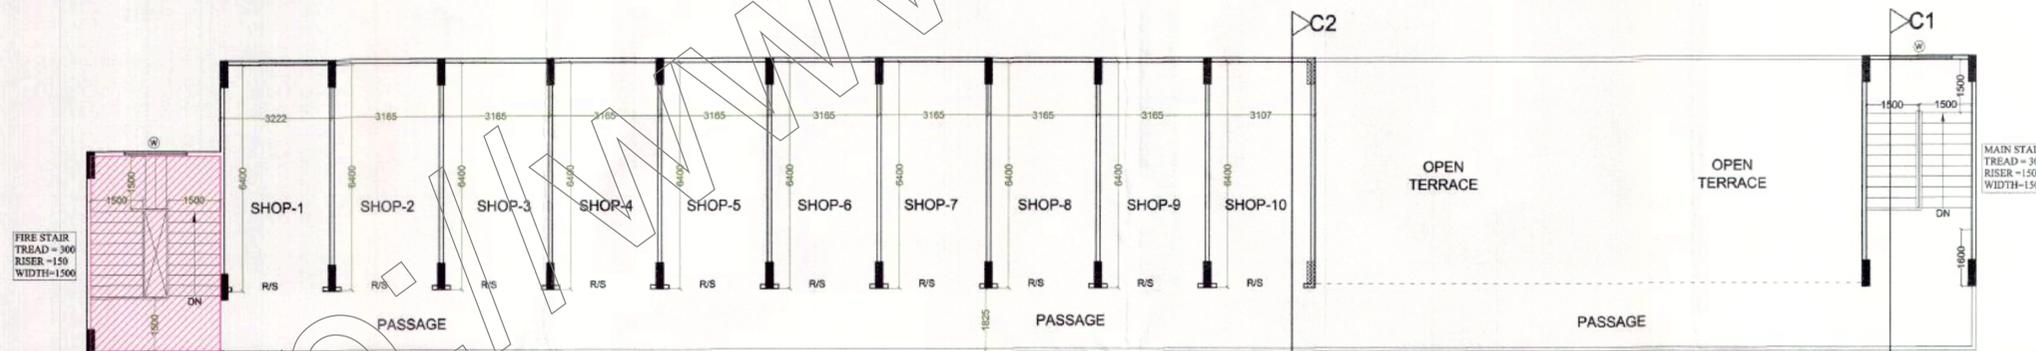

COMMERCIAL 1st FLOOR PLAN

ELEVATION - C

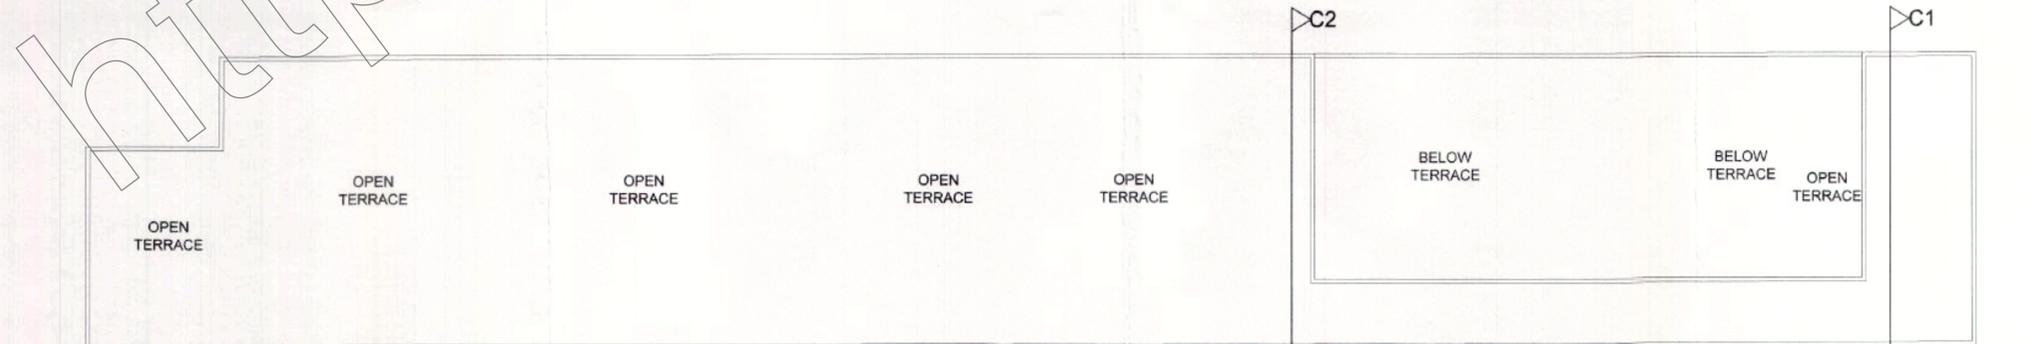

COMMERCIAL TERRACE PLAN

ELEVATION - C

Greater Noida Industrial Dev. Authority
APPROVED
 By: 20/01/2015
 Valid upto: 25/02/2015
 Name: ...
 Gen: ...
 Date: ...
 Signature: ...

PROJECT :- PLOT NO - GH - 09C, D.V, TECH ZONE-4 GREATER NOIDA (U.P)
 OWNER :- M/s JM HOUSING LTD. ADD. - D-41, SECTOR-89 NOIDA - 201307
 THROUGH :- Mr. S. K. GUPTA PH:- 9811086507
 DRAWING TITLE :- COMMERCIAL LOWER GROUND FLOOR PLAN UPPER GROUND FLOOR PLAN 1st FLOOR PLAN TERRACE PLAN
 ARCHITECTS: Space Designers International Architects Pvt. Ltd. B-34, SECTOR - 67, NOIDA PH: 91030369, 981138231 e-mail: spacedesigners@gmail.com, www.spacedesigners.com
 Space Designers architects & planners
 DRAWN BY :- VISHAL
 CHECKED BY :- VISHAL
 SCALE :- 1:100
 DATE :-
 VISHAL MITTAL ARCHITECT
 OWNER'S SIGN ARCHITECT'S SIGN