


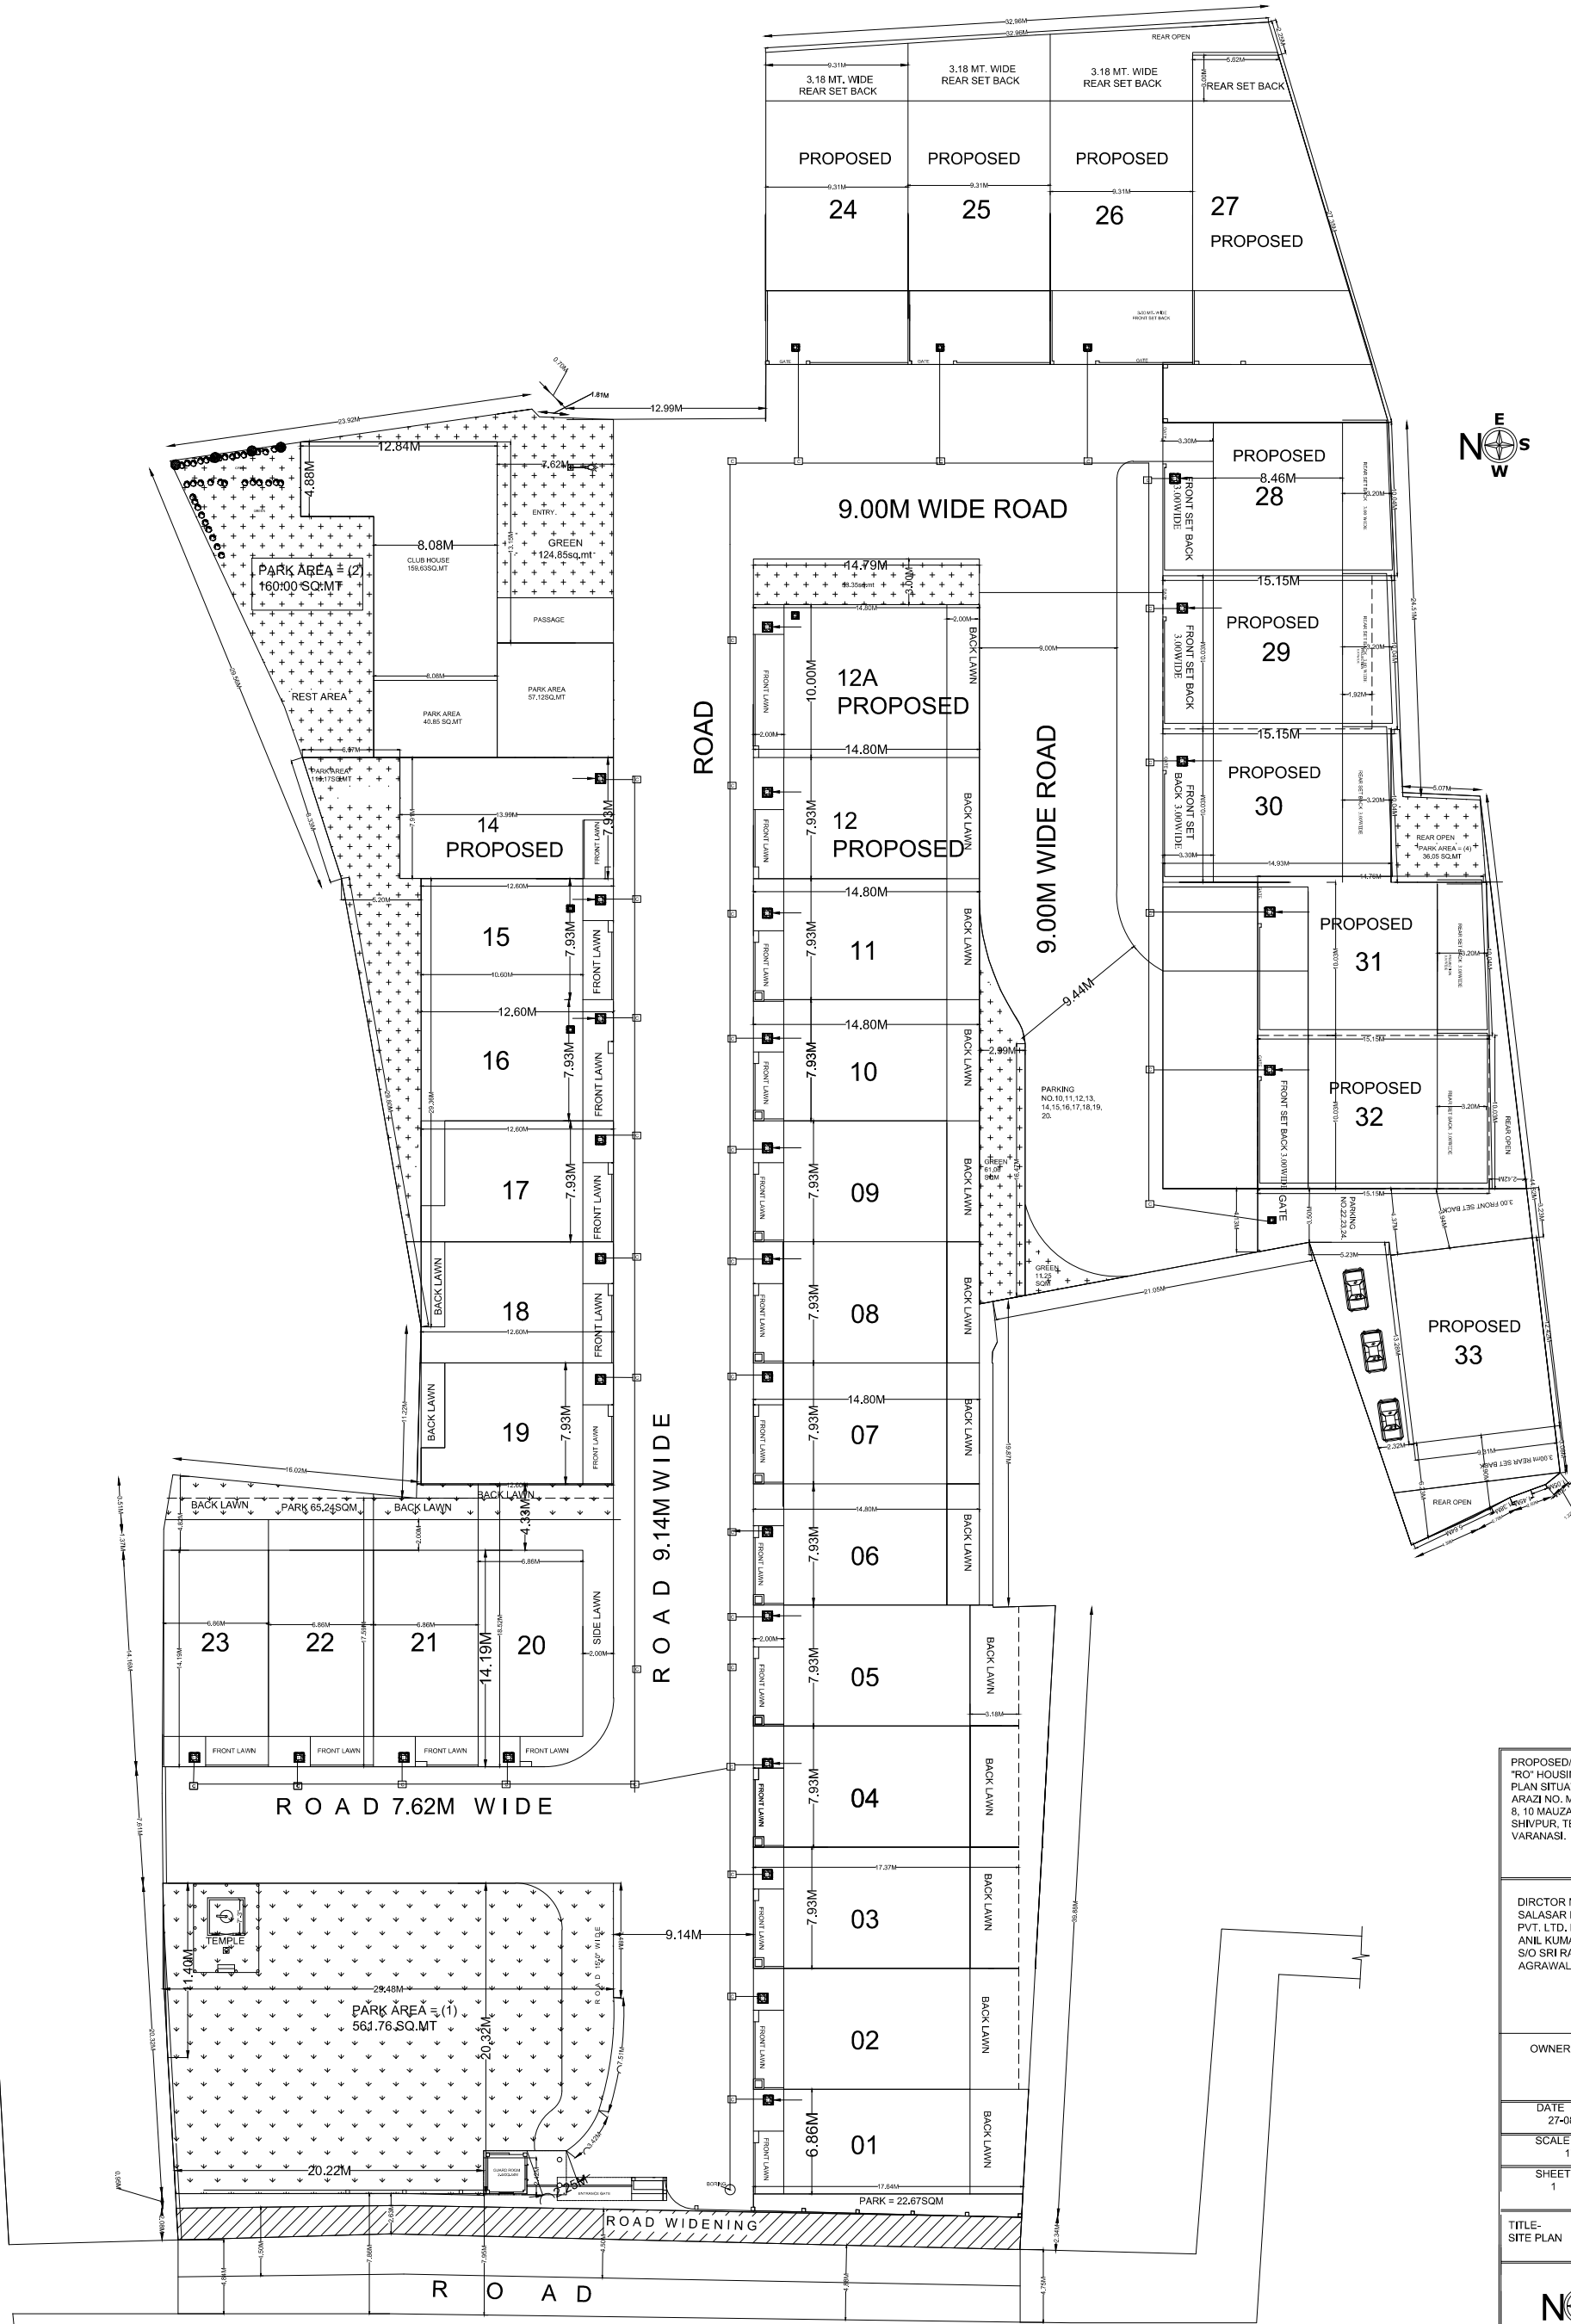

PROPOSED/COMPUNDING
"RO" HOUSING BUILDING
PLAN SITUATED AT
ARAZI NO. MI 44, 47, 48 A, 45,
8, 10 MAUZA-SHIPPUR, WARD-
SHIPPUR, TEHSIL & DISTT-
VARANASI.

DIRECTOR NAME:- SRI
SALASAR DEVELOPER
PVT. LTD. DIRECTOR - SRI
ANIL KUMAR AGRAWAL
S/O SRI RAMAWATAR
AGRAWAL

OWNER'S SIGN.

DATE

27-08-2018

SCALE

1"=4'-0"

SHEET NO.

1

TITLE-
SITE PLAN



ARCHITECT