


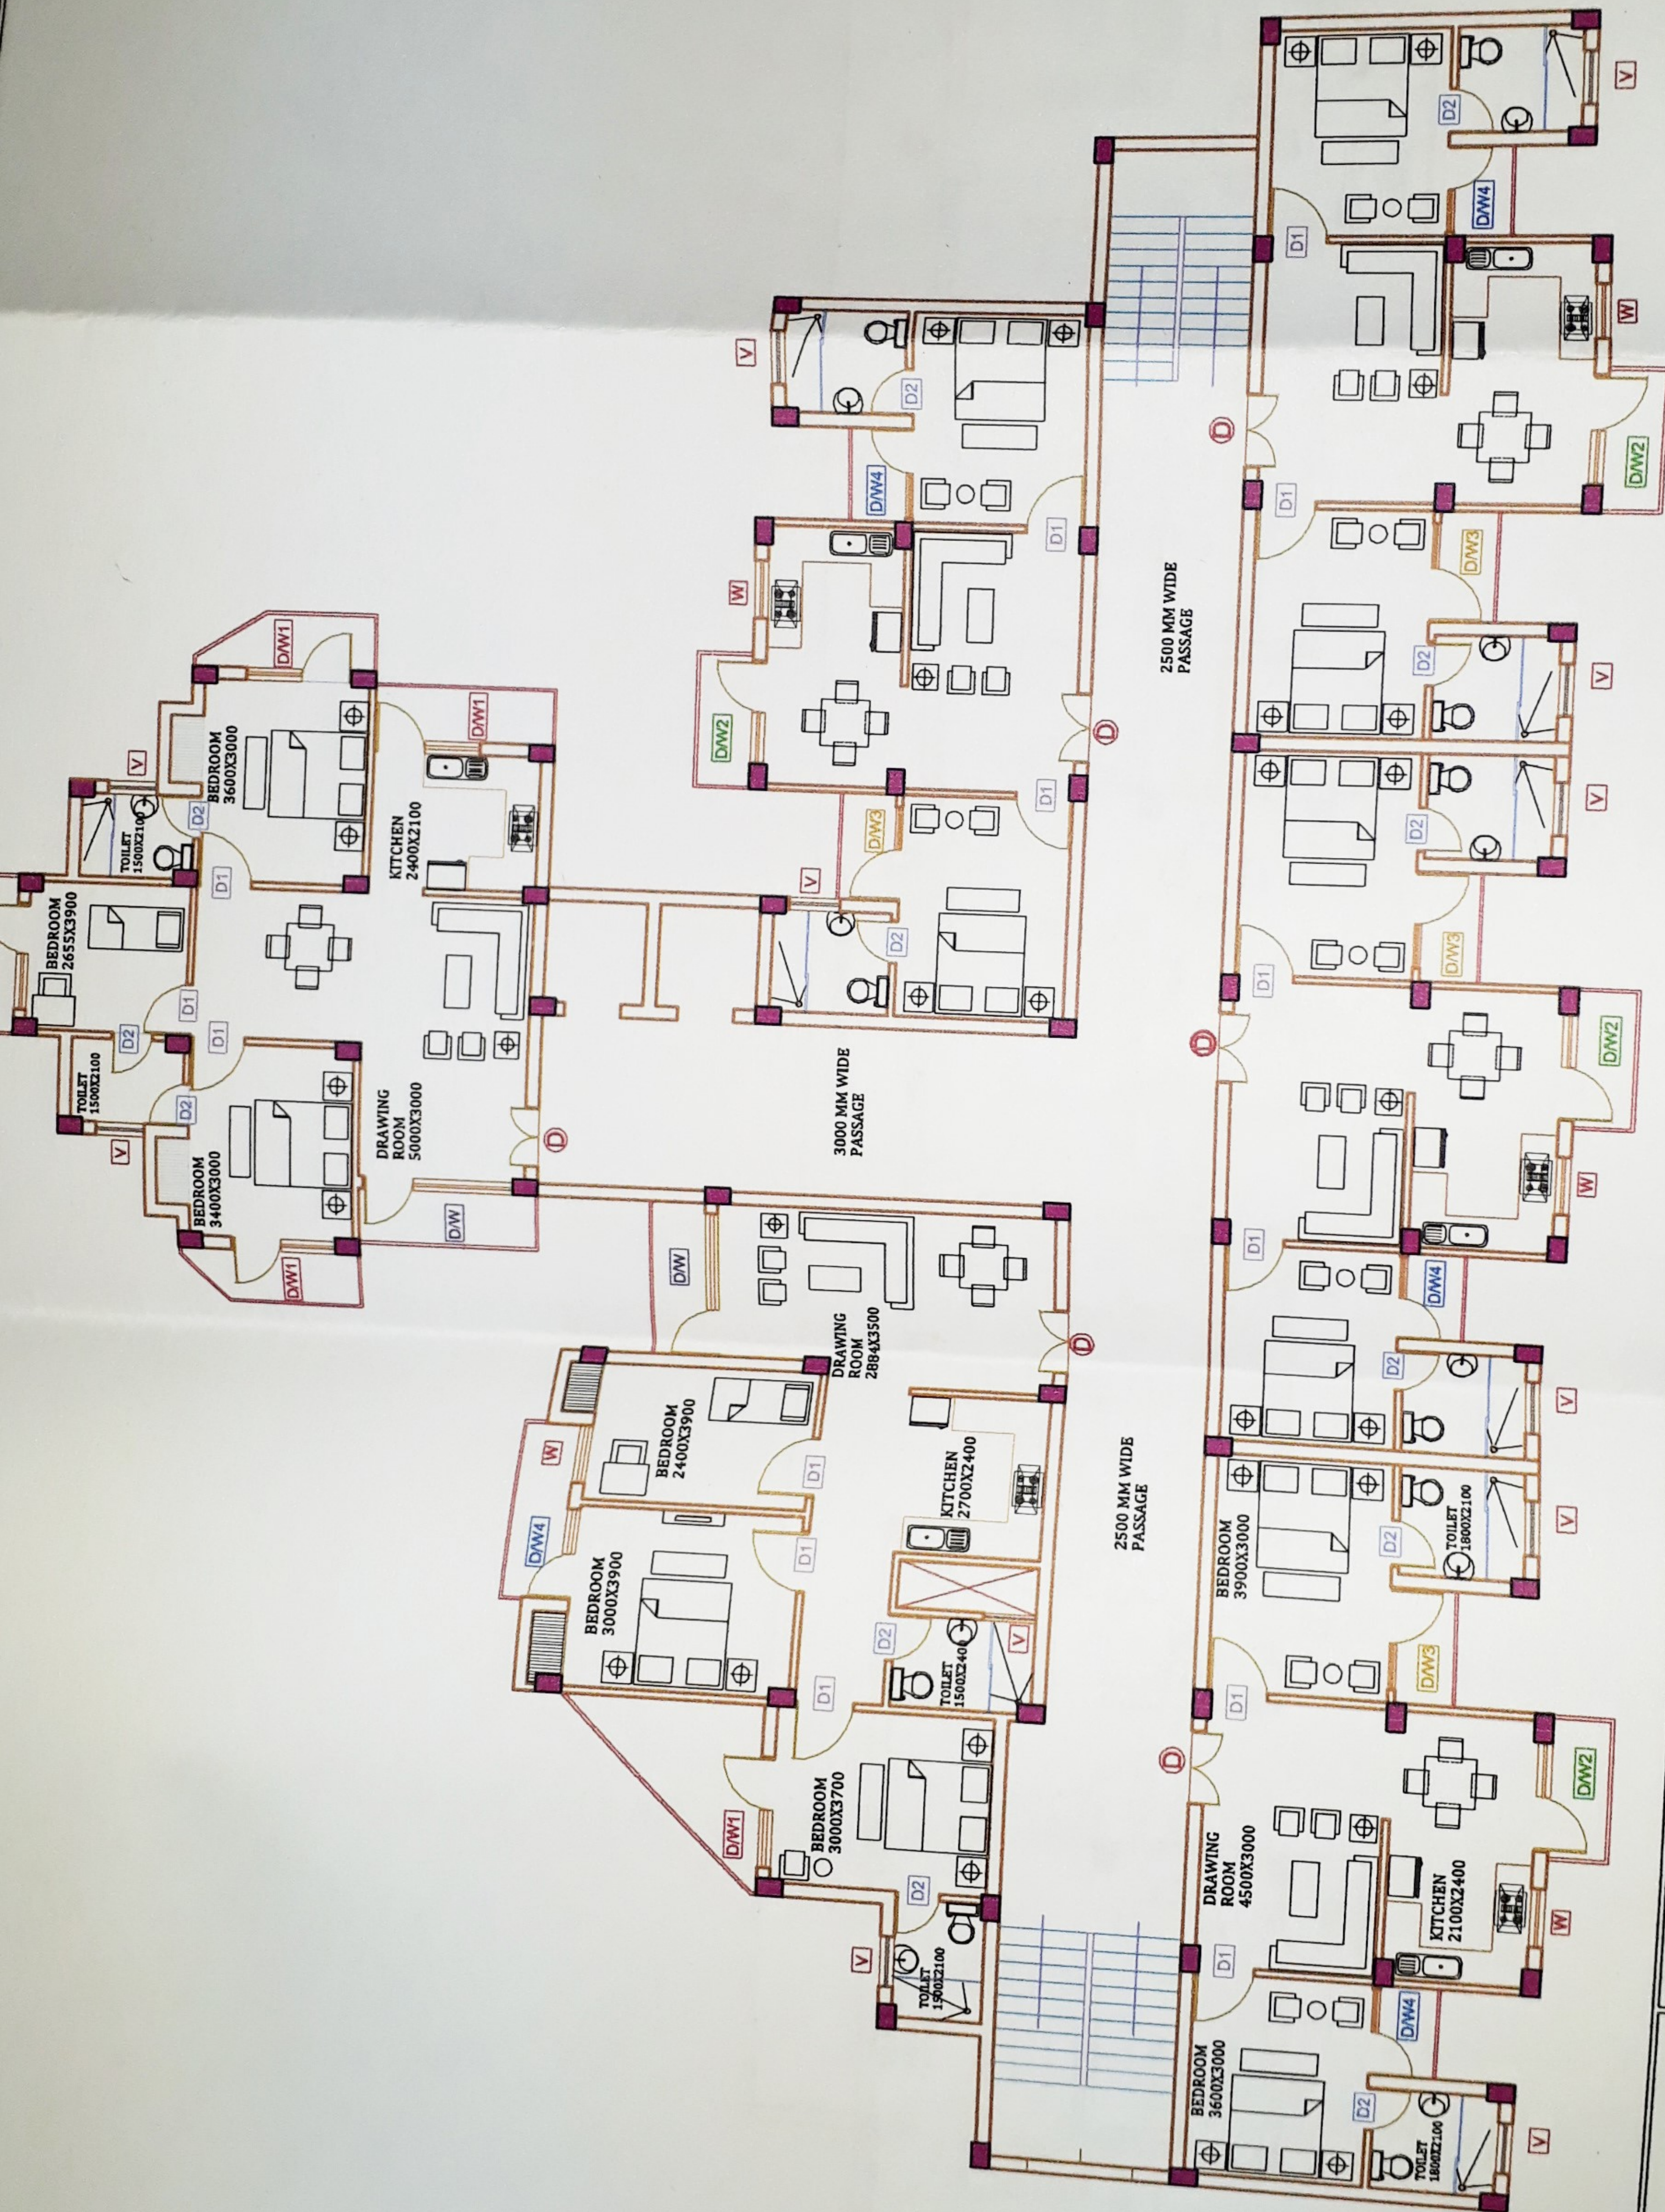

PROPOSED GROUP HOUSING
FOR LUCKNOW DEVELOPMENT
AUTHORITY AT SHAHEED PATH.

TYPICAL FLOOR PLAN
'BLOCK-A'

CLIENT :-

LUCKNOW DEVELOPMENT
AUTHORITY

BUILDING :-

AREA STATEMENT:-

ARCHITECT :-

SHUBENDRA BAJPAI

DRG. NO. :-

DATE :-

SEP.- 2014

NORTH :-

N.T.S.

ARCHITECTURAL CONSULTANTS :-

ARCH DOT CREATION
(LUCKNOW OFFICE):-

4/404, VIVEK KHAND, GOMTI NAGAR
LUCKNOW. Ph.-4071522, 9415021936.
e-mail add.-adcreation1@yahoo.co.in

(HAZARIBAD OFFICE):-

2160-2161 Romano Mahagun
Masot, Crossing Republic, Hazaribad.
Ph. : 09871599836
e-mail add.-adcreation2@yahoo.co.in