


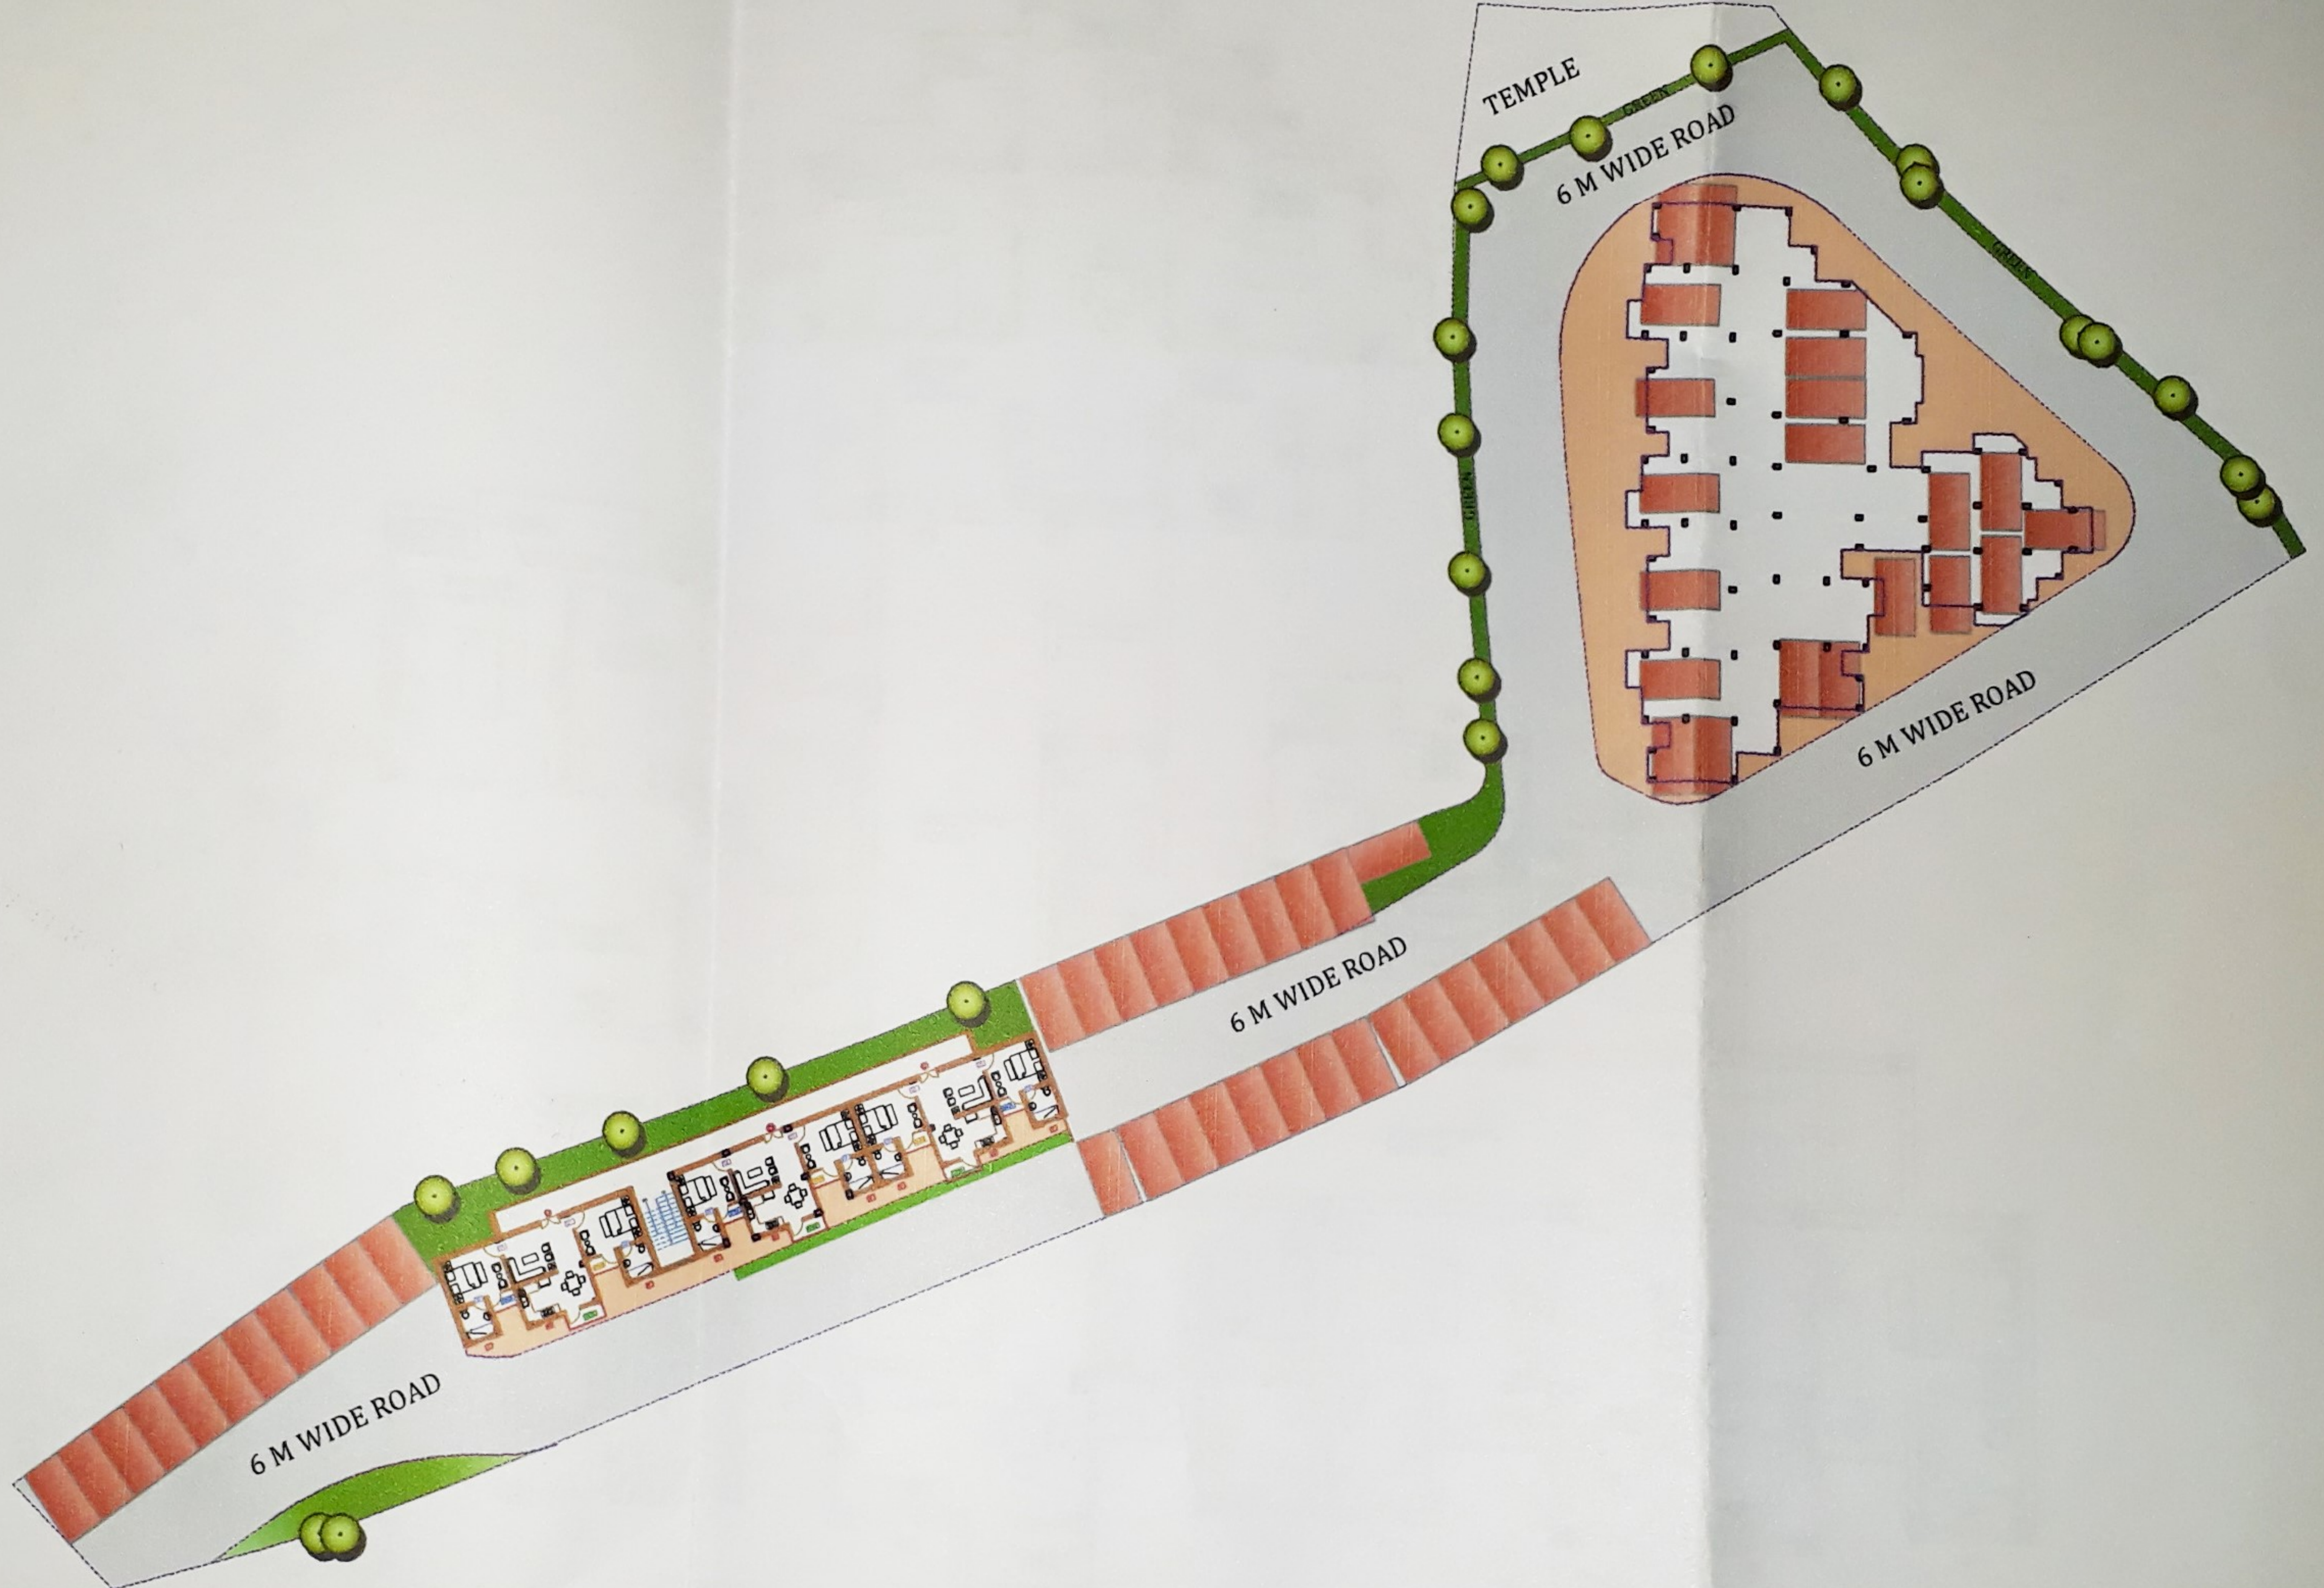

PROJECT:-

PROPOSED GROUP HOUSING
FOR LUCKNOW DEVELOPMENT
AUTHORITY AT SHAHEED PATH.

DRG. TITLE:-

STILT FLOOR PLAN

CLIENT :-

LUCKNOW DEVELOPMENT
AUTHORITY

BUILDING :-

AREA STATEMENT:-

ARCHITECT :-

SHUBHENDRA BAJPAI

ARCHITECTURAL CONSULTANTS :-

ARCH DOT CREATION

(LUCKNOW OFFICE):-
4/404,VIVEK KHAND, GOMTI NAGAR
LUCKNOW. Ph.-4071522,9415021936.
e-mail add.-adcreation1@yahoo.co.in

(GHAZIABAD OFFICE):-
2160-2161 Romano Mahagun
Mascof,Crossing Republic ,Ghazyabad.
Ph. : 09871599836
e-mail add.-adcreation2@yahoo.co.in

DATE :-

SEP.- 2014

DRG. NO. :-

SCALE :-

N.T.S.

NORTH :-