



ELEVATION


Plan: S/S/18/PT/2/110-11
 1/10/2018

1/10/2018

1/10/2018

1/10/2018

ELEVATION SINGAPORE TOWER SHANGHAI TOWER TOKYO TOWER & DUBAI TOWER

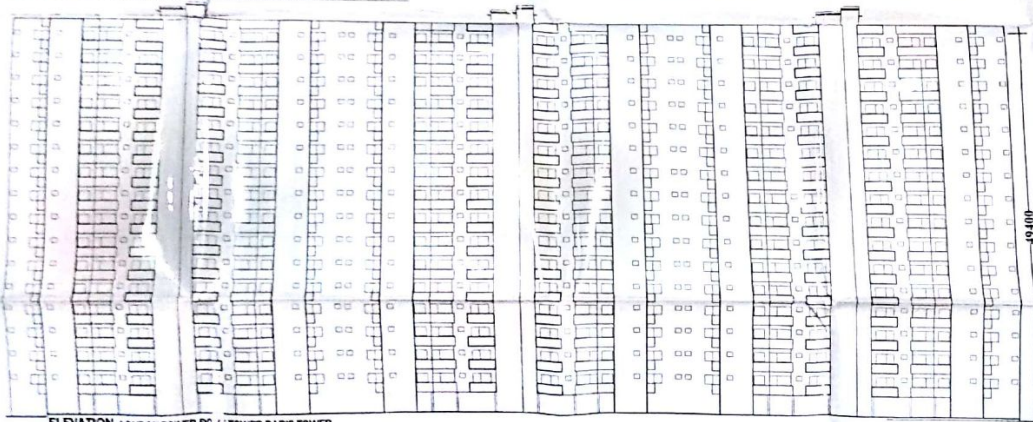

ELEVATION LONDON TOWER RO / TOWER PARIS TOWER

1. The plan shows the layout of the building and the location of the tower.
 MAUZA LAKABLI & KH. NO. 1 MAUZA BUDHERA IN TAJGANJ WARD, AGRA
 UNDERTAKEN BY: GANPATI GROUP OF INDUSTRIES AGRA & SHRI PADAM BUILDTECH PVT. LTD.
 DIRECTOR: ANIL KUMAR SINGH, SHRI ANIL AGARWAL, SHRI LATE SHRI S.N. AGARWAL

SCHEDULE OF OPENINGS

D-1: 1.53 x 2.28 W- 1.22 x 1.68
 D-2: 1.07 x 2.59 V- 0.76 x 0.60
 D-3: 0.76 x 2.28 D/W- 1.76 x 2.59

REFERENCE:

PROF. CONST. SHOWN AS
 OTHERS' PROPS. SHOWN AS
 SEWERAGE SHOWN AS
 TREES



SIGNATURE: *[Signature]*

SCALE: 1:200


SHEET NO. 7

ARCHITECT'S SIGNATURE: *[Signature]*


LONDON TOWER ROME TOWER PARIS TOWER
BLOCK - B

10/10/71


1. The plan shows the layout of the building, including the main entrance, stairs, and lifts.
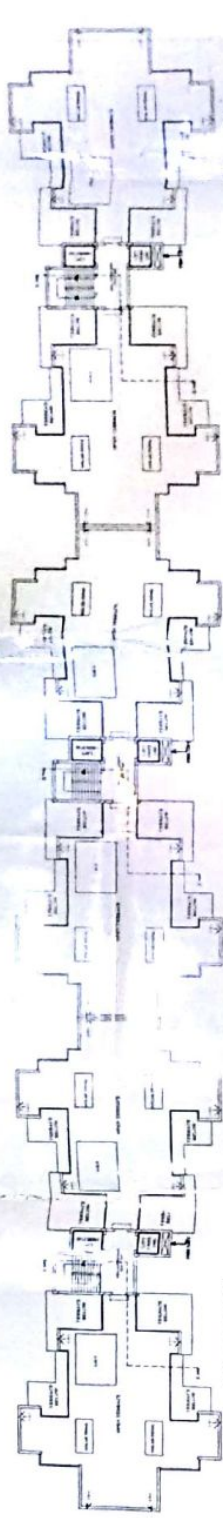


TERRACE PLAN

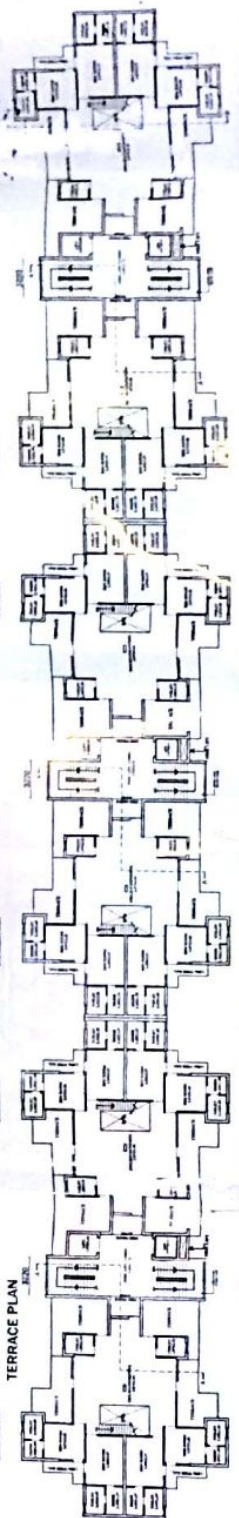


16TH FLOOR PLAN PENTA HOUSE UPPER LVL

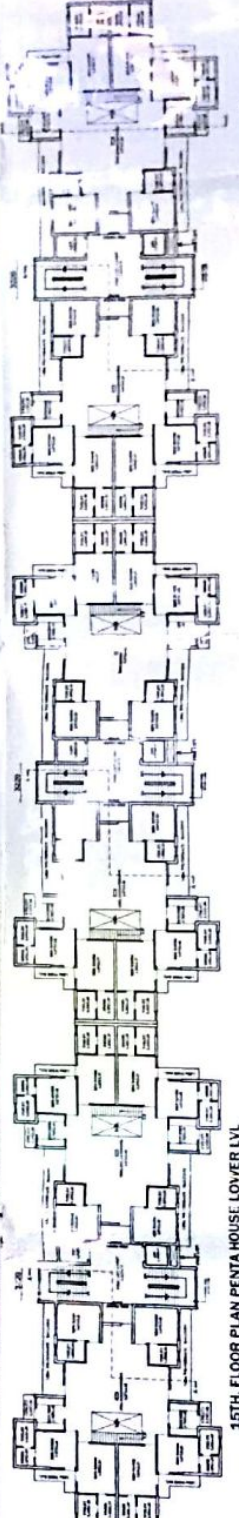

15TH FLOOR PLAN PENTA HOUSE LOWER LVL

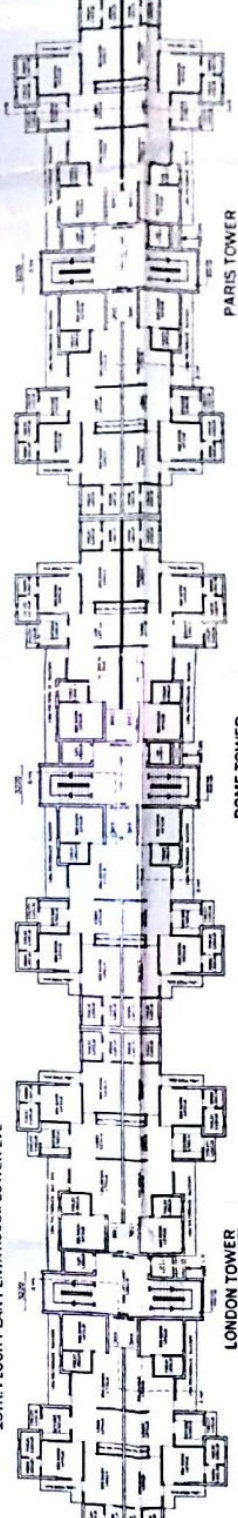

TYPICAL FLOOR PLAN 1st. to 14th. floor

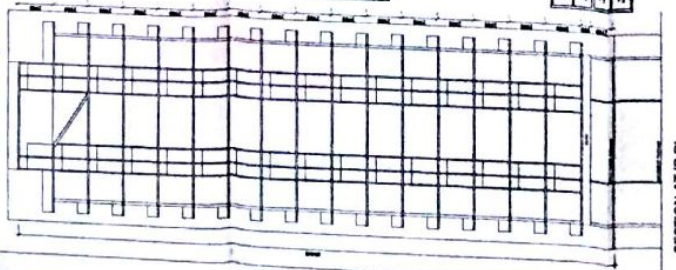

SECTION AT 'B-B'

PARIS TOWER

ROME TOWER

LONDON TOWER

SECTION AT 'A-A'


PROPOSED GROUP HOUSING PLAN FOR "GANPATI WORLD" ON KH. NO. 209 (PART)
MAUZA LAKABLI & KH. NO. 1 MAUZA BUDHIERA IN TAJ GANJ WARD, AGRA
UNDER - GANPATI GROUP OF INDUSTRIES AGRA & SHRI PADAM BUILDTECH PVT. LTD.
DIRECTOR AUTH. SIGN - SHRI ANIL AGARWAL SO LATE SHRI S. N. AGARWAL

SCHEDULE OF OPENINGS

D -	1.53 x 2.28	W -	1.22 x 1.68
D-1 -	1.07 x 2.59	V -	0.76 x 0.60
D-2 -	0.76 x 2.28	D.W. -	1.76 x 2.59

REFERENCE:
P.W.D. CODES, SECTION AS
P.W.D. CODES, SECTION AS
P.W.D. CODES, SECTION AS
P.W.D. CODES, SECTION AS

SCALE 1:200
SHEET NO 6
ARCHITECT'S SIGNATURE
SIGNATURE

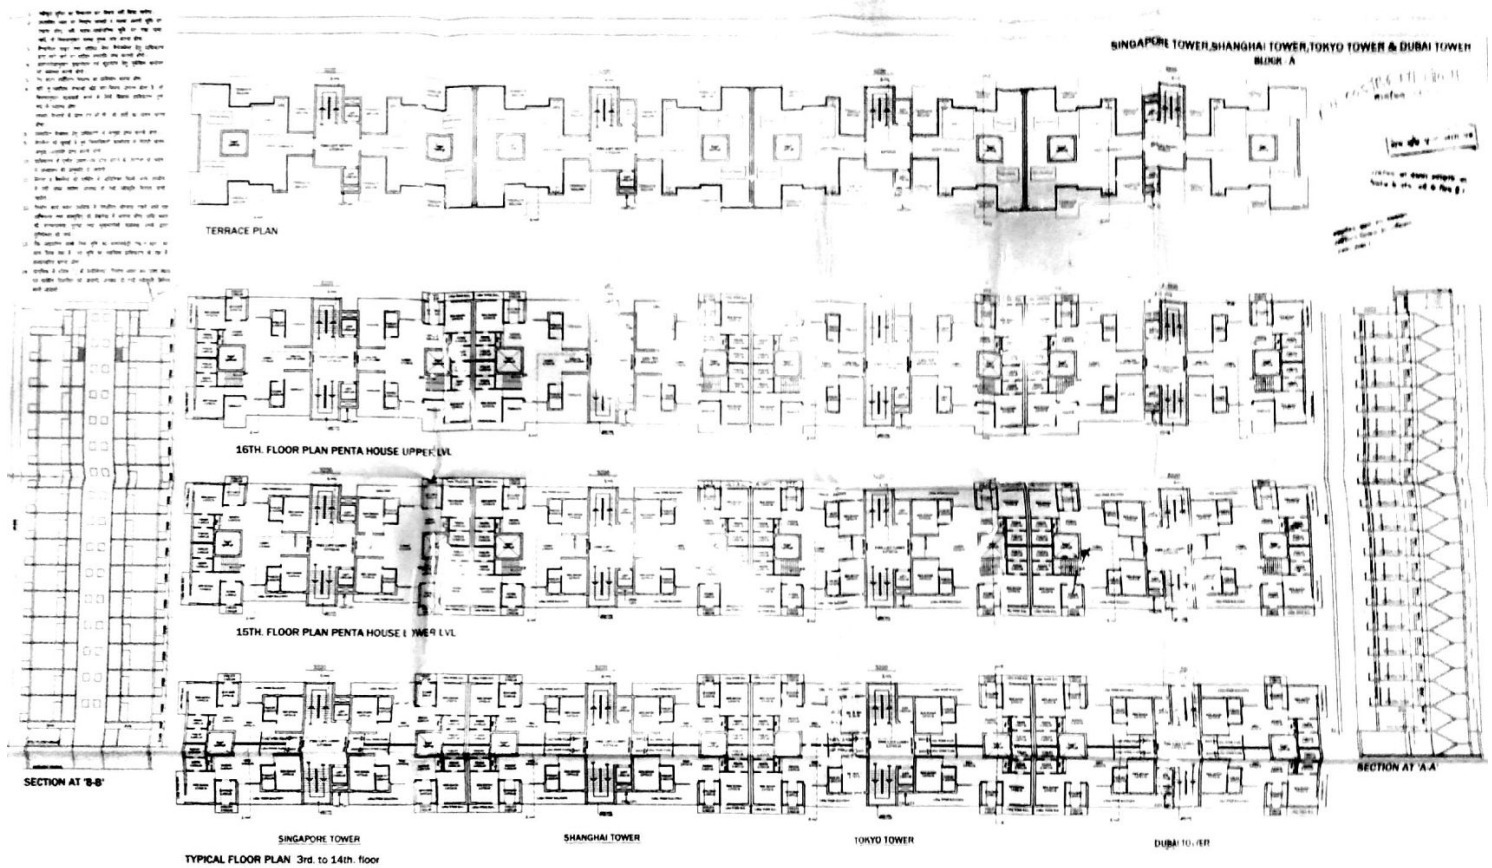

PROPOSED GROUP HOUSING PLAN FOR "GANPATI WORLD" ON KH. NO. 209 (PART)
MAUZA LAKABLI & KH. NO. 1 MAUZA BUDHERA IN TAJ GANJ WARD, AGRA
UNDER : GANPATI GROUP OF INDUSTRIES AGRA & SHRI PADAM BUILDTECH PVT. LTD
DIRECTOR: AUTH SIGN - SHRI ANIL AGARWAL & SHRI S.N. AGARWAL

SCHEDULE OF OPENINGS

D-1 - 1.53 x 2.28 W - 1.22 x 1.68
D-1 - 1.07 x 2.59 V - 0.76 x 0.60
D-2 - 0.76 x 2.28 D/W - 1.76 x 2.59

REFERENCE:

PROP. CONST. SHOWN AS
OTHER'S PROP. SHOWN AS
SEWERAGE SHOWN AS
R.W. SHOWN AS
TREE



SIGNATURE

SCALE

1:200

SHEET NO

4

ARCHITECT'S SIGNATURE

[Signature]