


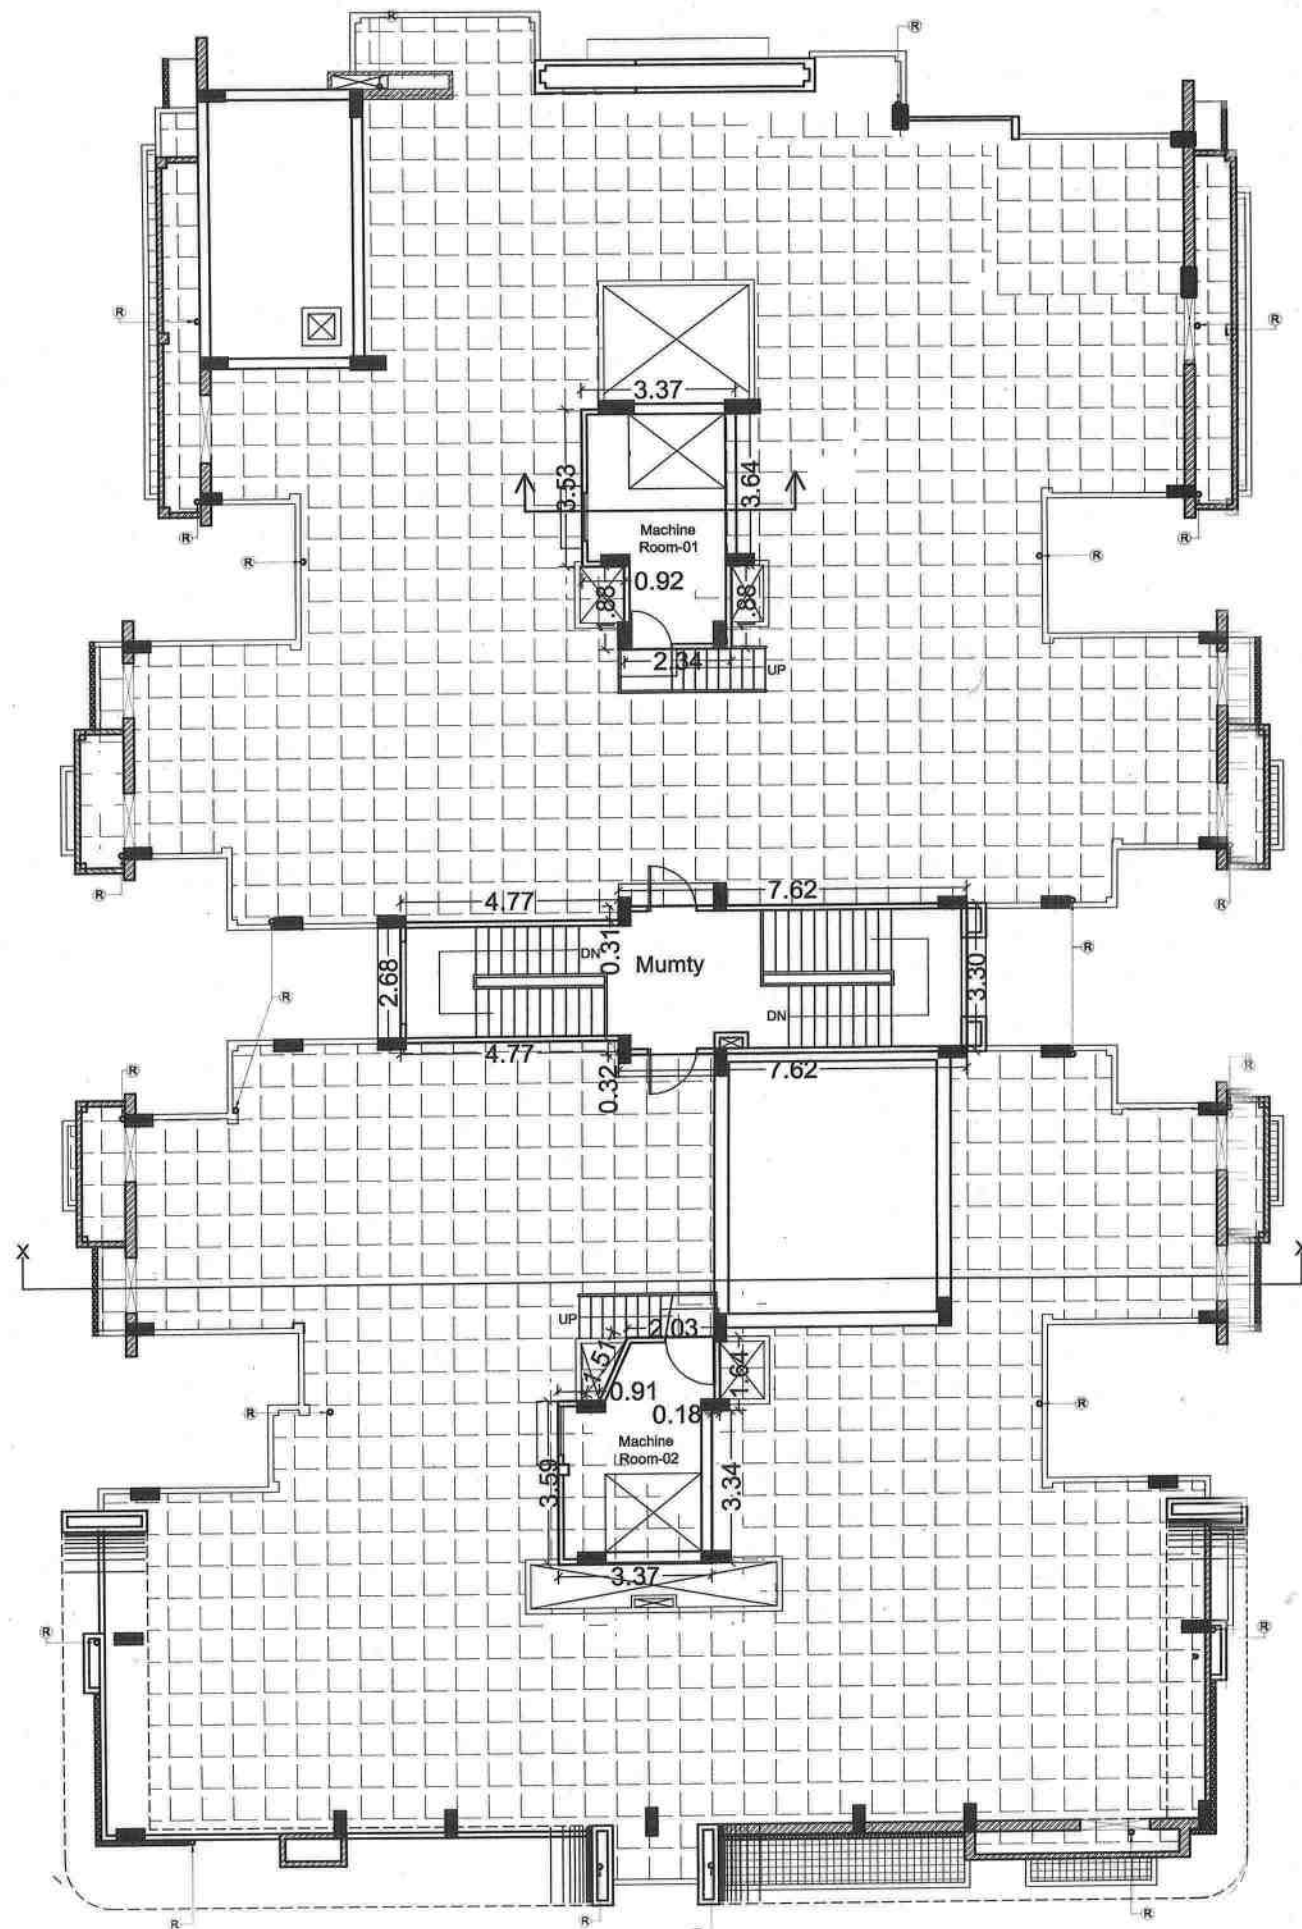


TERRACE FLOOR PLAN



ELEVATION - A SIDE



ELEVATION - B SIDE

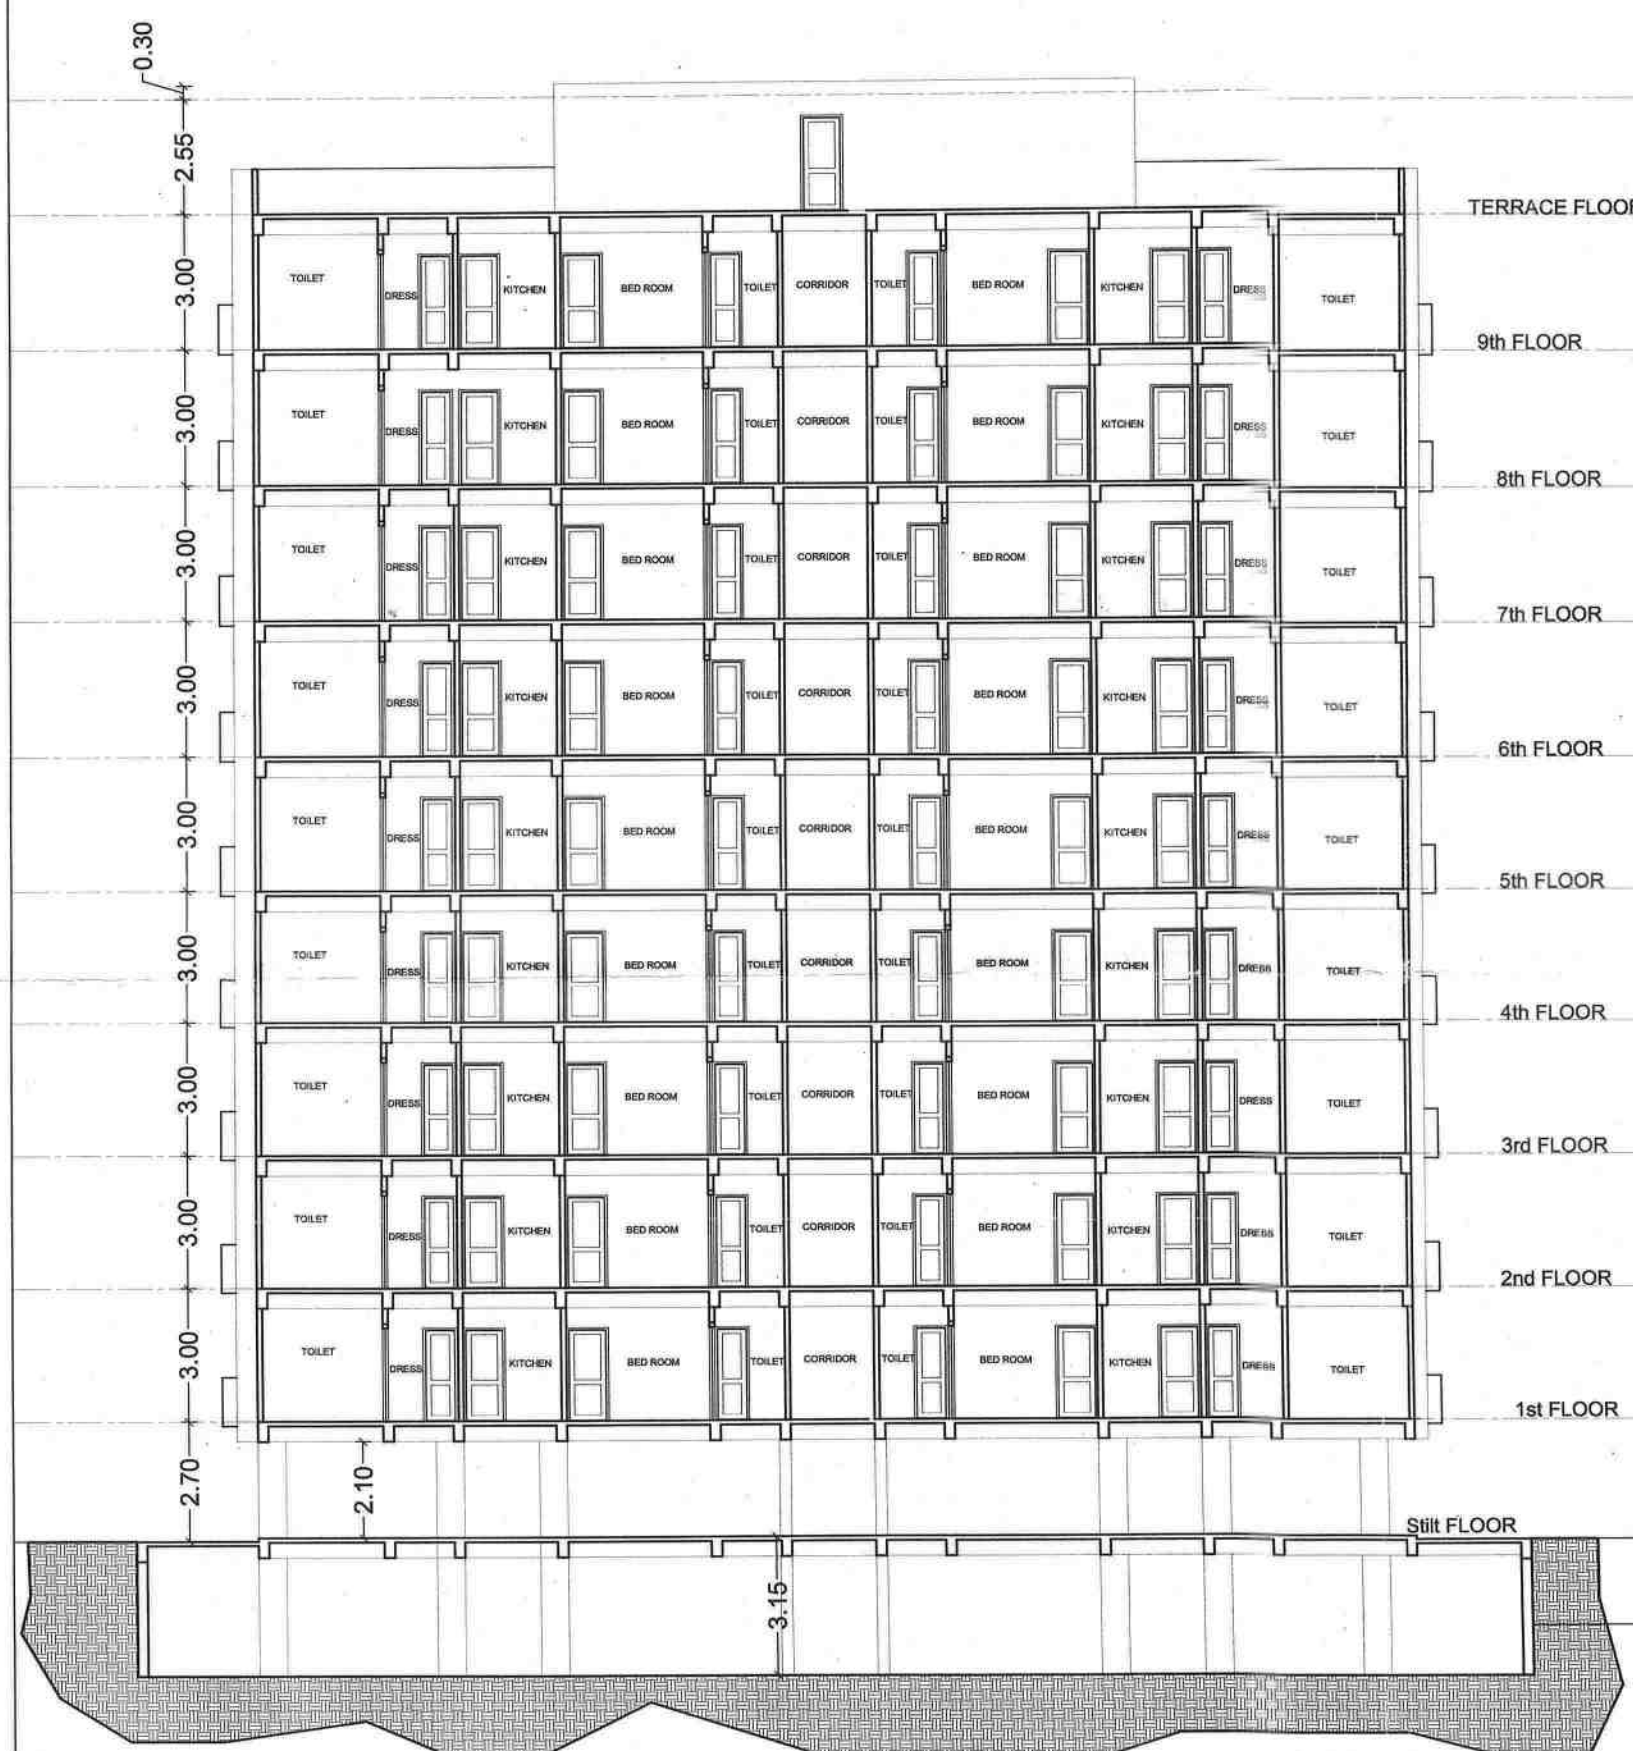


Section - XX'



ELEVATION - C SIDE



ELEVATION - D SIDE

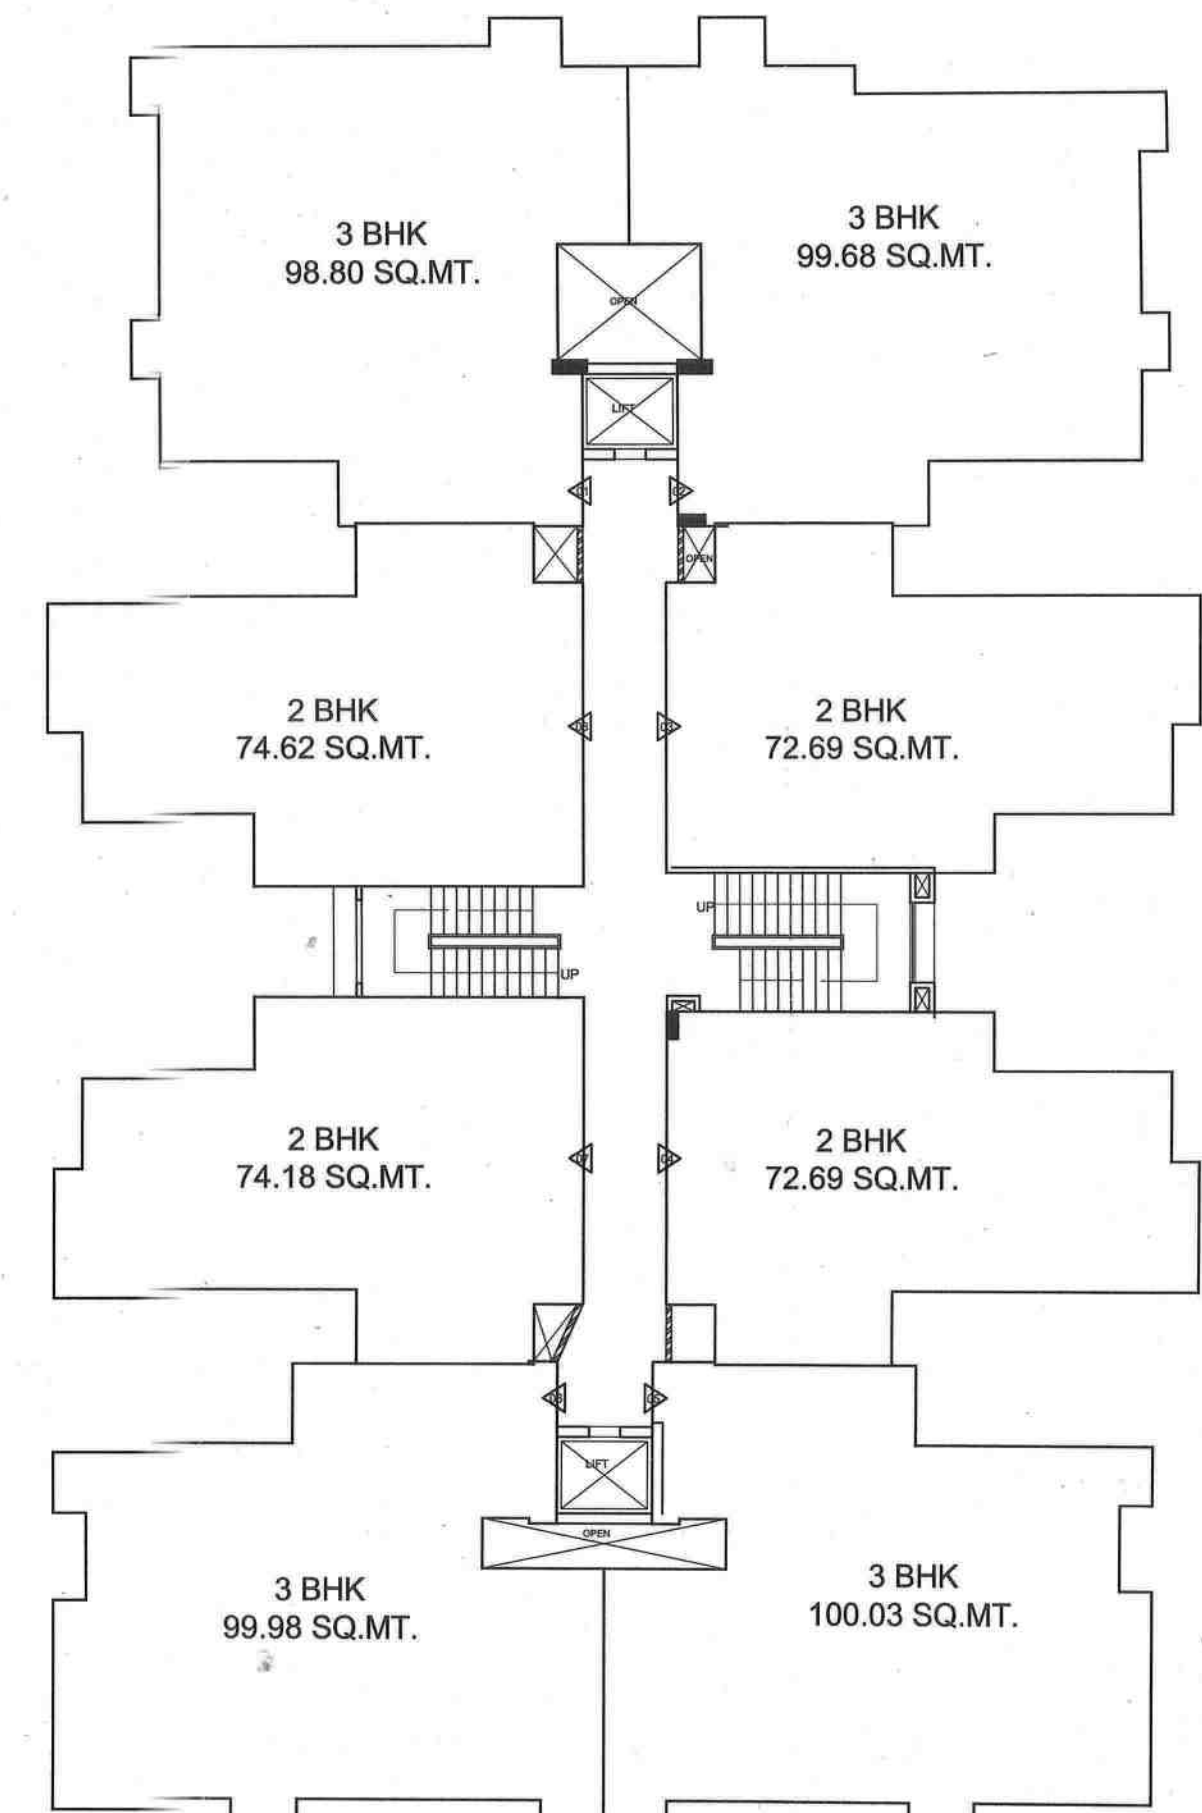

TYPICAL FLOOR UNIT AREA DIAGRAM

| TYPE                                                  | BHK   | UNIT AREA REQUIRED SQ.MT. | REQUIRED E.C.S | FLOOR |
|-------------------------------------------------------|-------|---------------------------|----------------|-------|
| FLAT 1                                                | 3 BHK | 98.80                     | 1.00           | 9     |
| FLAT 2                                                | 3 BHK | 99.98                     | 1.00           | 9     |
| FLAT 3                                                | 2 BHK | 72.69                     | 1.00           | 9     |
| FLAT 4                                                | 2 BHK | 72.69                     | 1.00           | 9     |
| FLAT 5                                                | 3 BHK | 100.03                    | 1.25           | 11.25 |
| FLAT 6                                                | 3 BHK | 99.80                     | 1.00           | 9     |
| FLAT 7                                                | 2 BHK | 74.18                     | 1.00           | 9     |
| FLAT 8                                                | 2 BHK | 74.62                     | 1.00           | 9     |
| TOTAL E.C.S. REQUIRED FOR UNITS AREA BELOW 50 SQ.MT.  |       |                           |                |       |
| TOTAL E.C.S. REQUIRED FOR UNITS AREA 50-100 SQ.MT.    |       |                           |                |       |
| TOTAL E.C.S. REQUIRED FOR UNITS AREA ABOVE 100 SQ.MT. |       |                           |                |       |
| TOTAL E.C.S. REQUIRED FOR UNITS AREA ABOVE 150 SQ.MT. |       |                           |                |       |
| TOTAL E.C.S.                                          |       |                           |                |       |
| 10% VISITORS PARKING                                  |       |                           |                |       |
| TOTAL E.C.S.                                          |       |                           |                |       |

**PROJECT:**  
COMPOUNDING & COMPLETION FOR  
EXISTING RESIDENTIAL GROUP HOUSING  
ON SM PLOT NO. 198 & 199/2 MAUZA-GAN,  
AND SM PLOT NO. 43 MAUZA- MAUWAIYA,  
H.NO. SA. 10/92 MAUZA-MAUWAIYA,  
WARD- SARNATH, PAGANA-SHIPUR,  
DISTT. VARANASI.

**OWNED BY:**  
MR.-AJAY KUMAR KHETAN  
S/O.-LATE JEEVAN LAL KHETAN &  
SMT.- RATAN DEVI  
W/O.-LATE JEEVAN LAL KHETAN  
R/O.-H.NO. SA. 10/92 MAUZA MAUWAIYA,  
WARD- SARNATH, VARANASI.

**DEVELOPERS**  
M/S. RUDRA REAL ESTATE LTD.  
80, JAI NARAYAN SANTRALEN, GROUND 03, HAWDA  
711001 WEST BANGAL  
through its authorized signatory—  
MR. ANAND KUMAR AGARWAL  
S/O. LATE ASHOK KUMAR AGARWAL  
C.K. 55/155A, PIYARI KALA, CHOWK,  
VARANASI.

**DRG. TITLE**  
TERRACE FLOOR PLAN, ALL  
SIDE ELEVATION, SECTION  
& TYPICAL FLOOR UNIT  
AREA DIAGRAM

**SCALE:** 1:100

**DATED:**

**DRN. BY:** ANKIT

**ARCHITECT:** ASEEM SANRACHANA DESIGN LTD.

10/1, Himgiri Road,  
23 Kanuha Ghat Road,  
Kanungo Road,  
New Delhi - 110001

**OWNERS SIGN/DEVELOPER'S ARCHITECT'S SIGN**

MR. RAJIV BAJPAI  
ARCH. M.C.A.  
CA 2009 03798  
ASEEM SANRACHANA DESIGN