




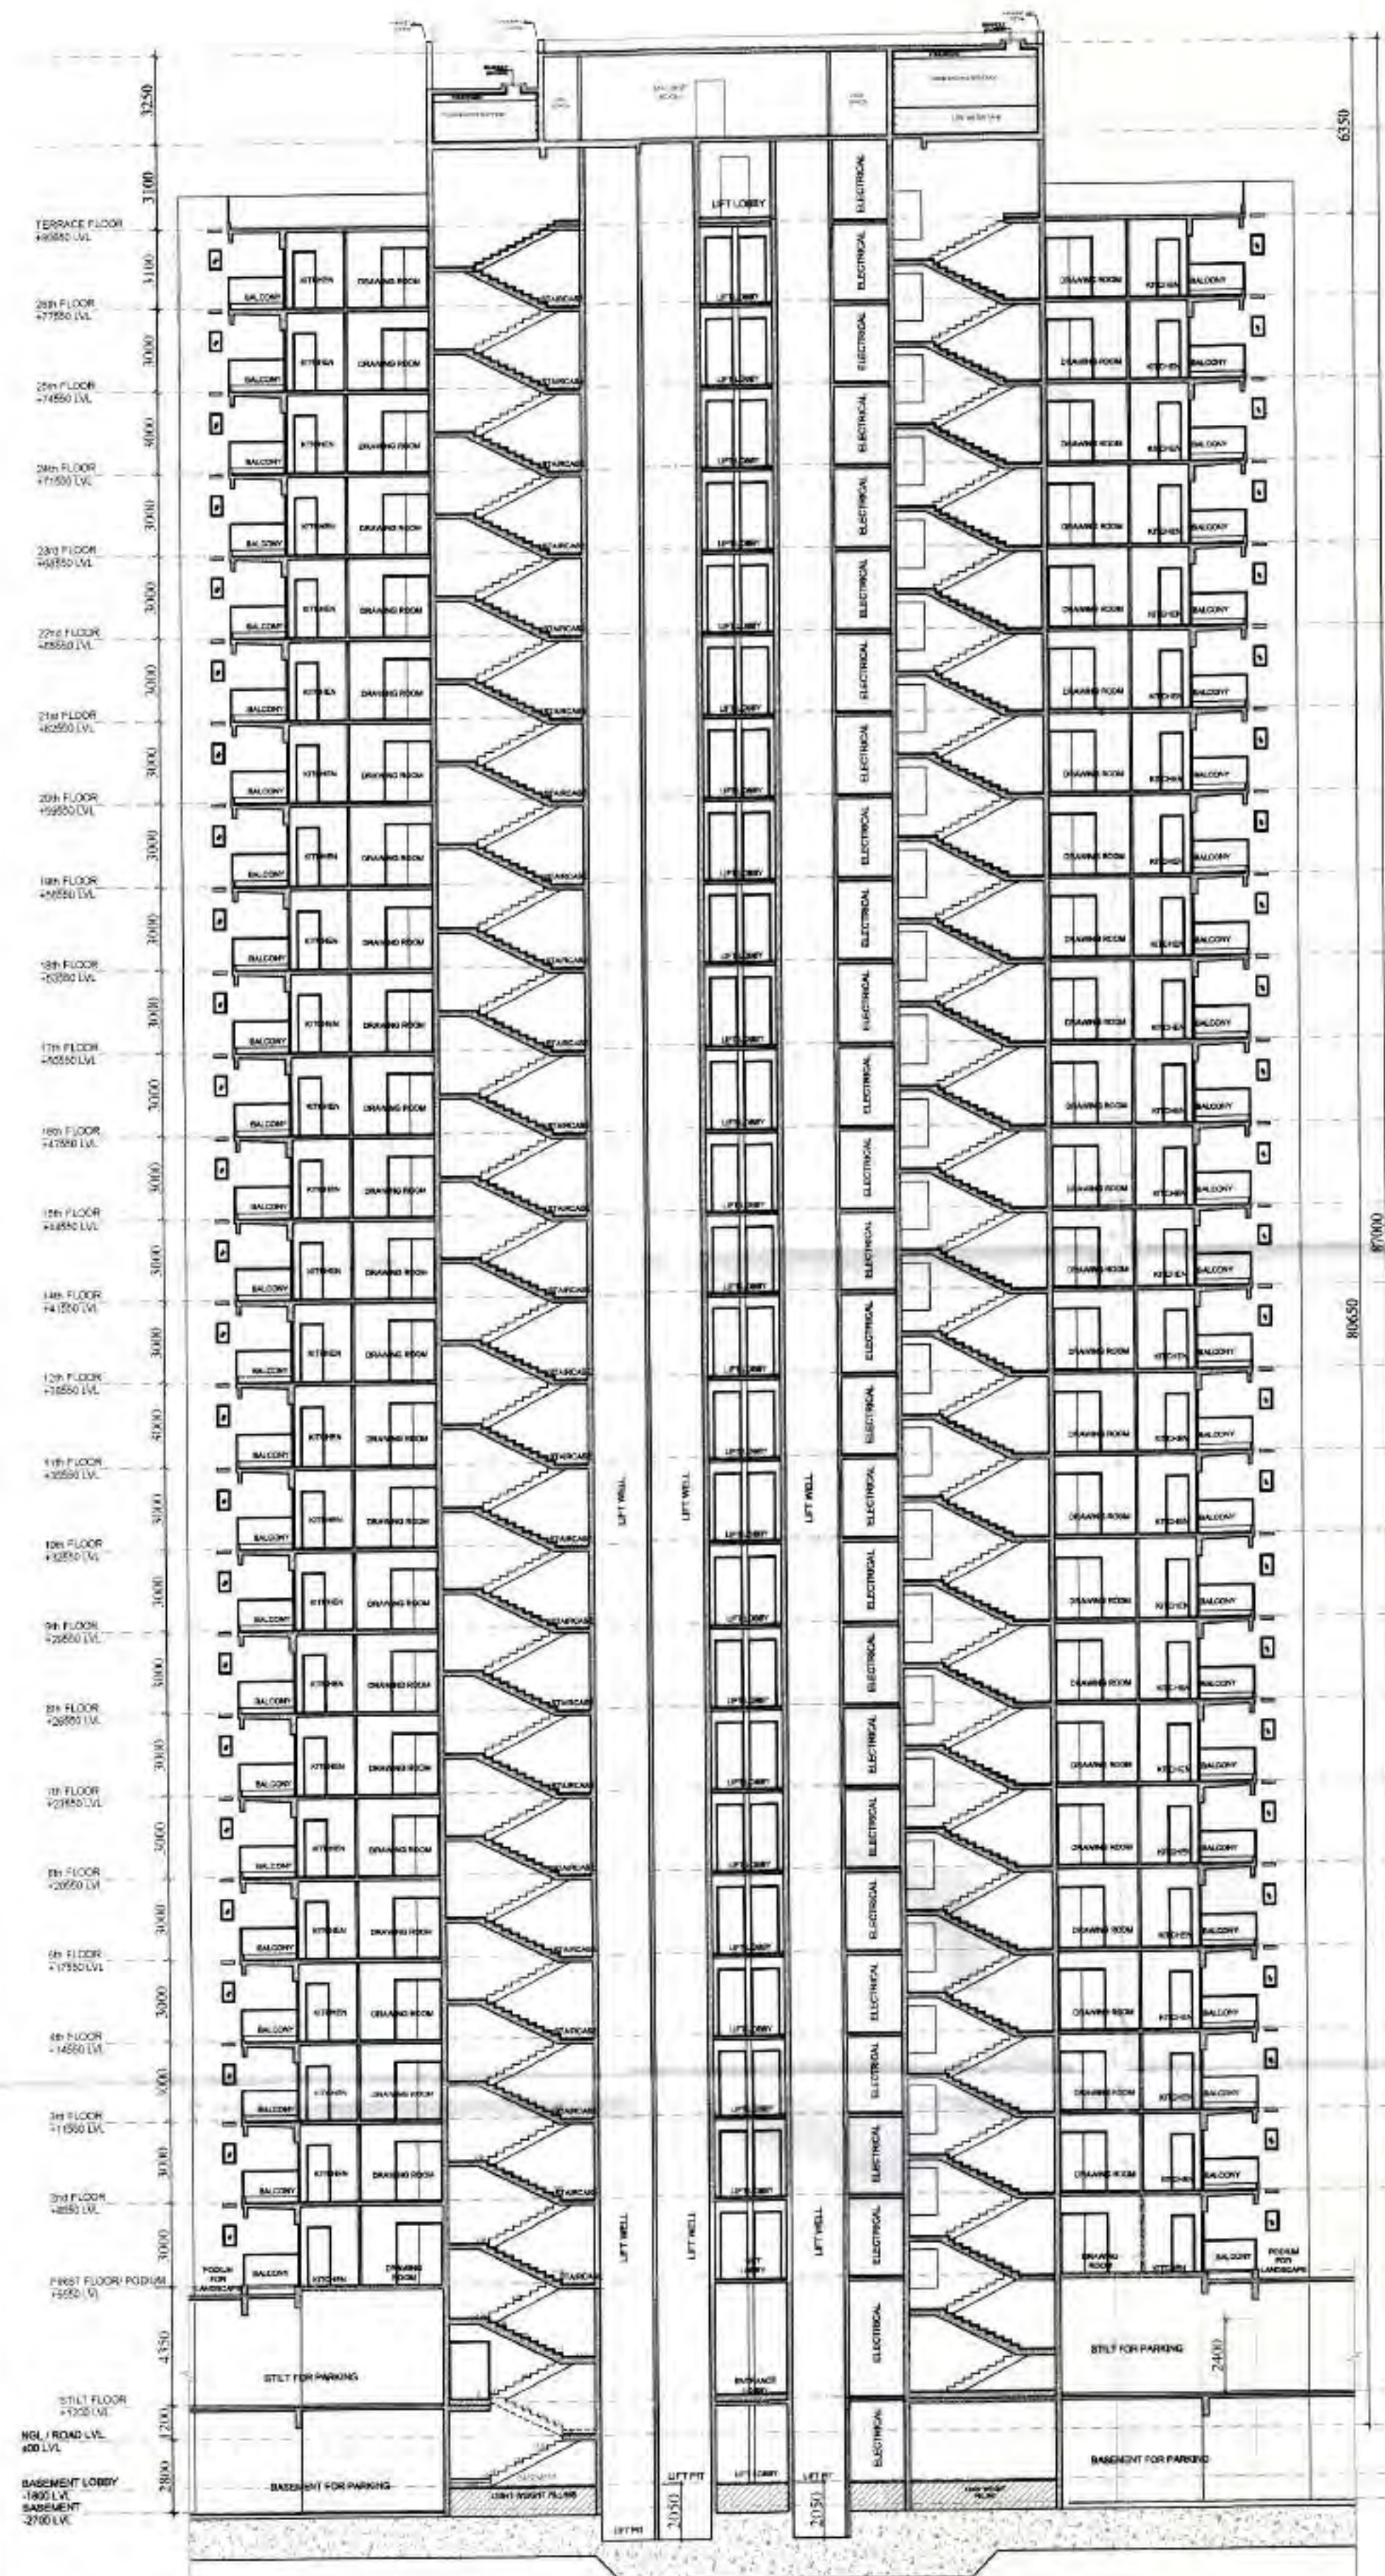


SECTION

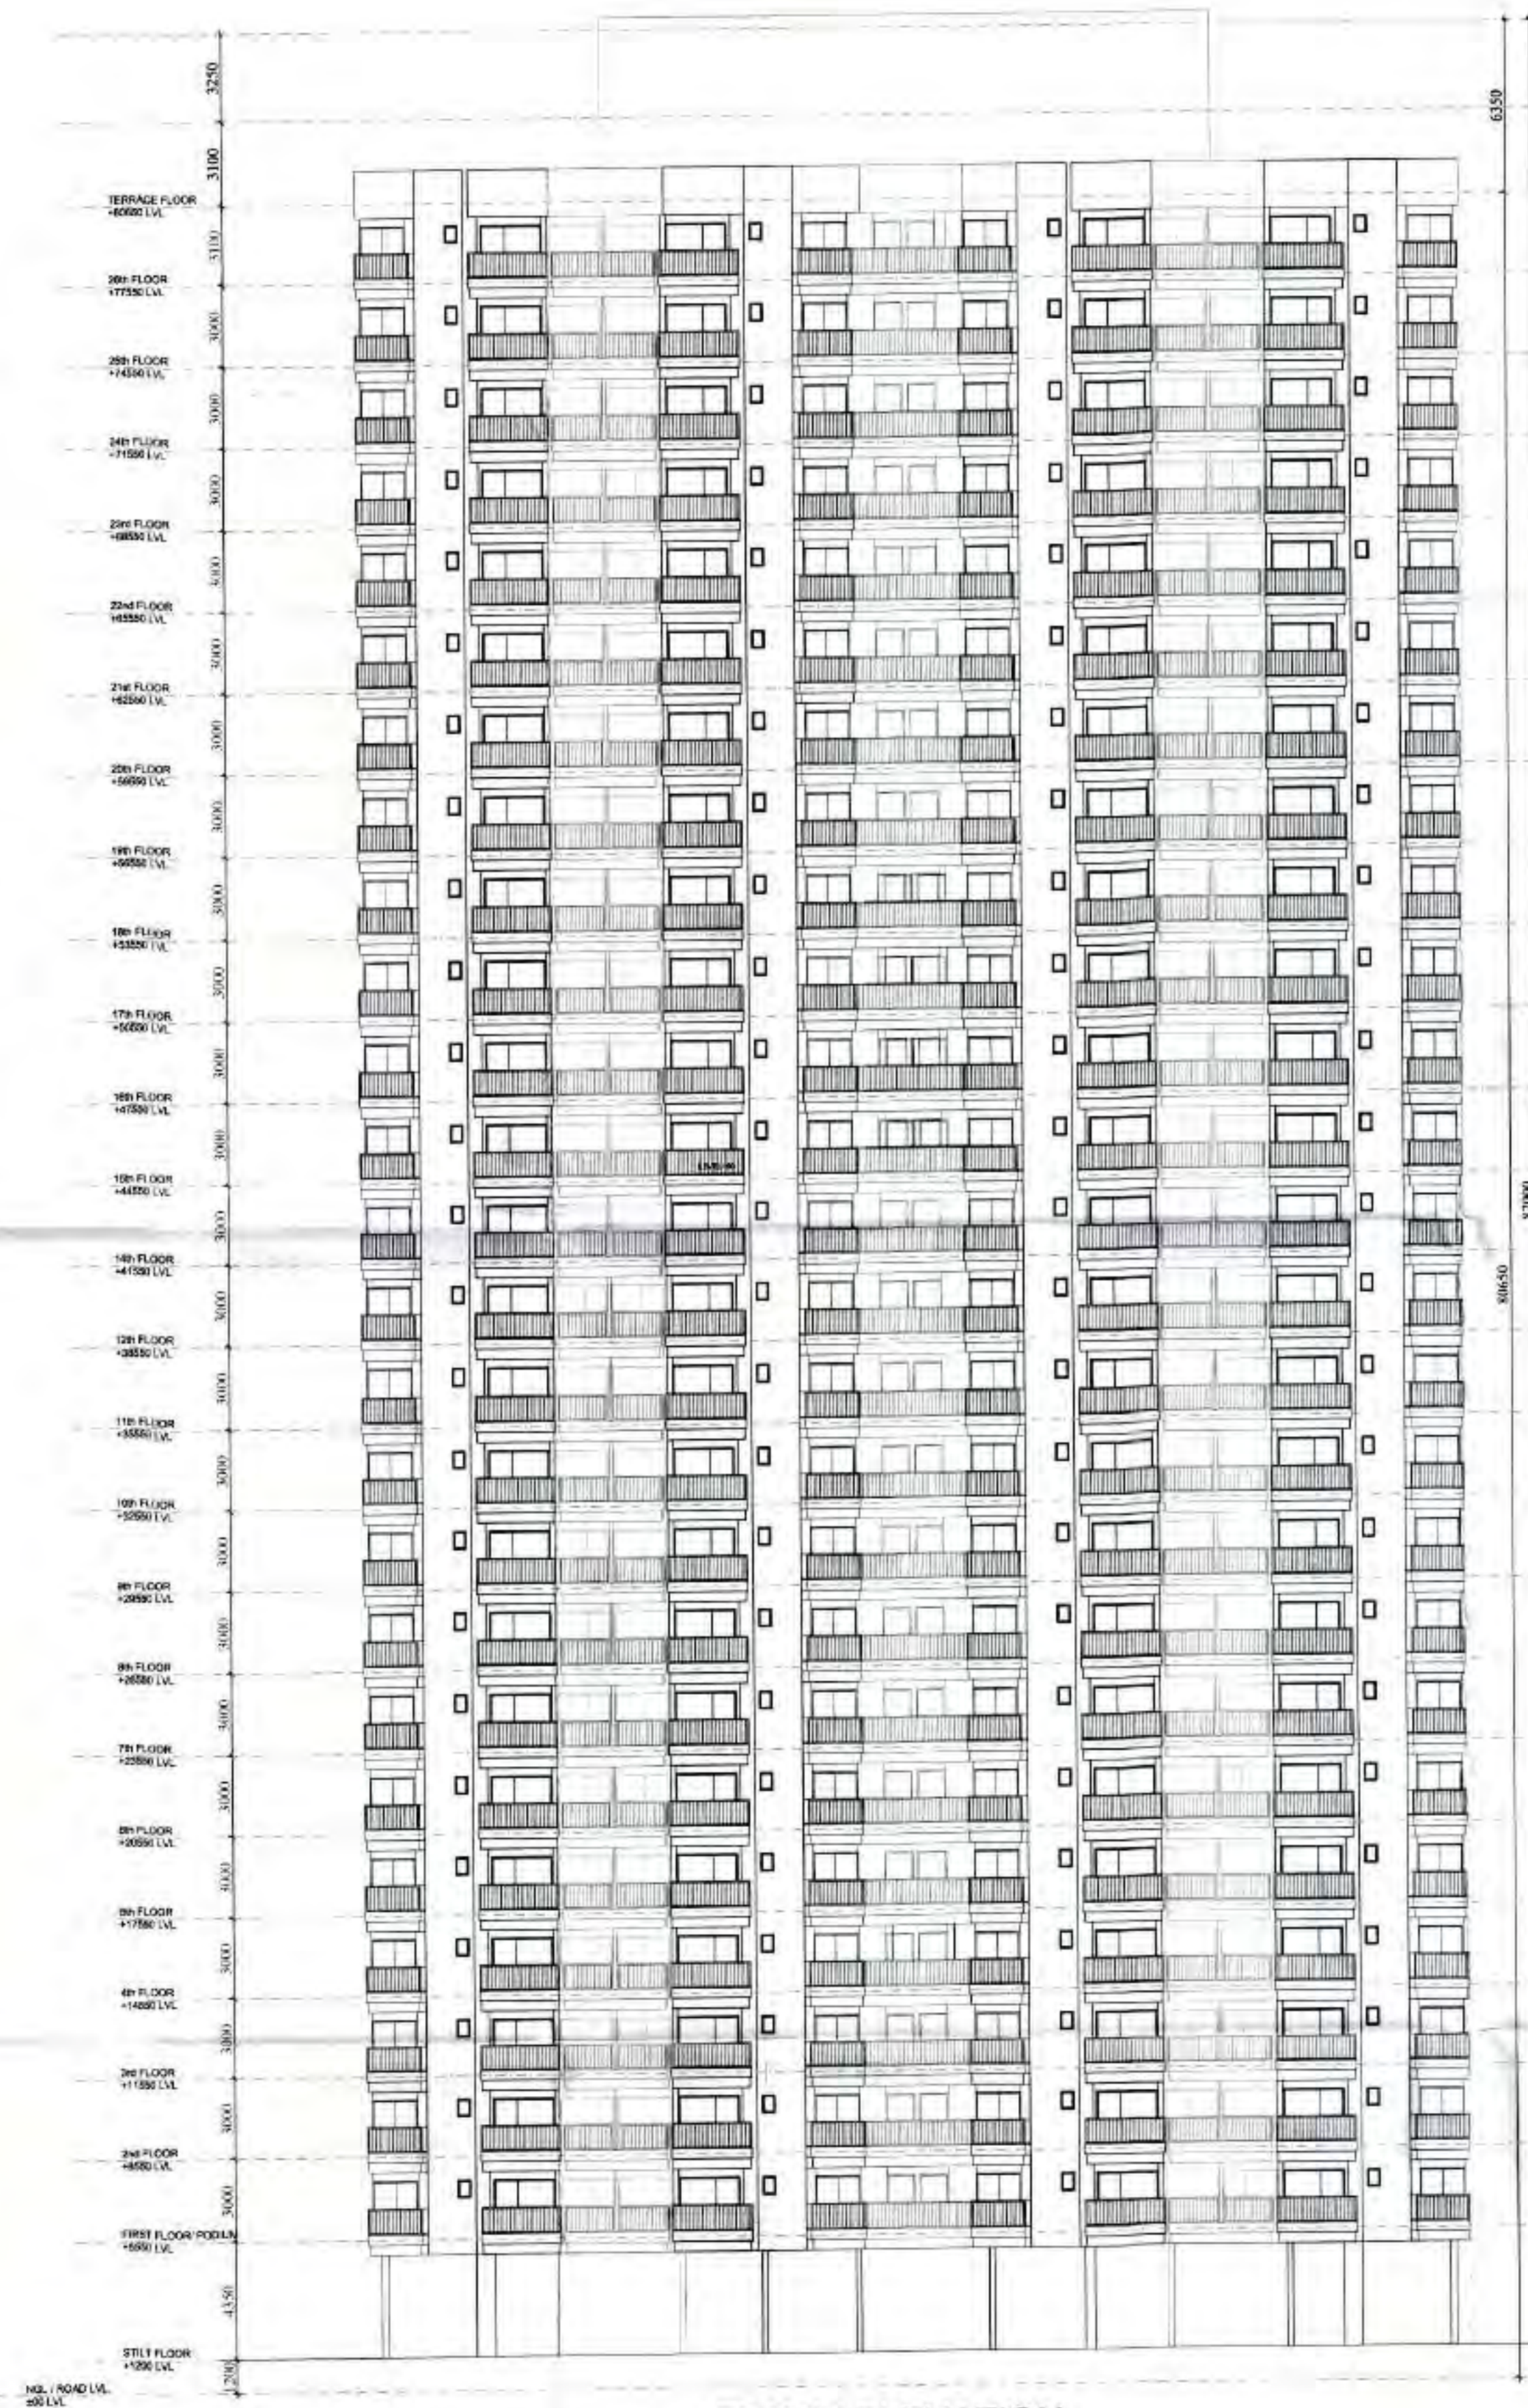

FRONT ELEVATION

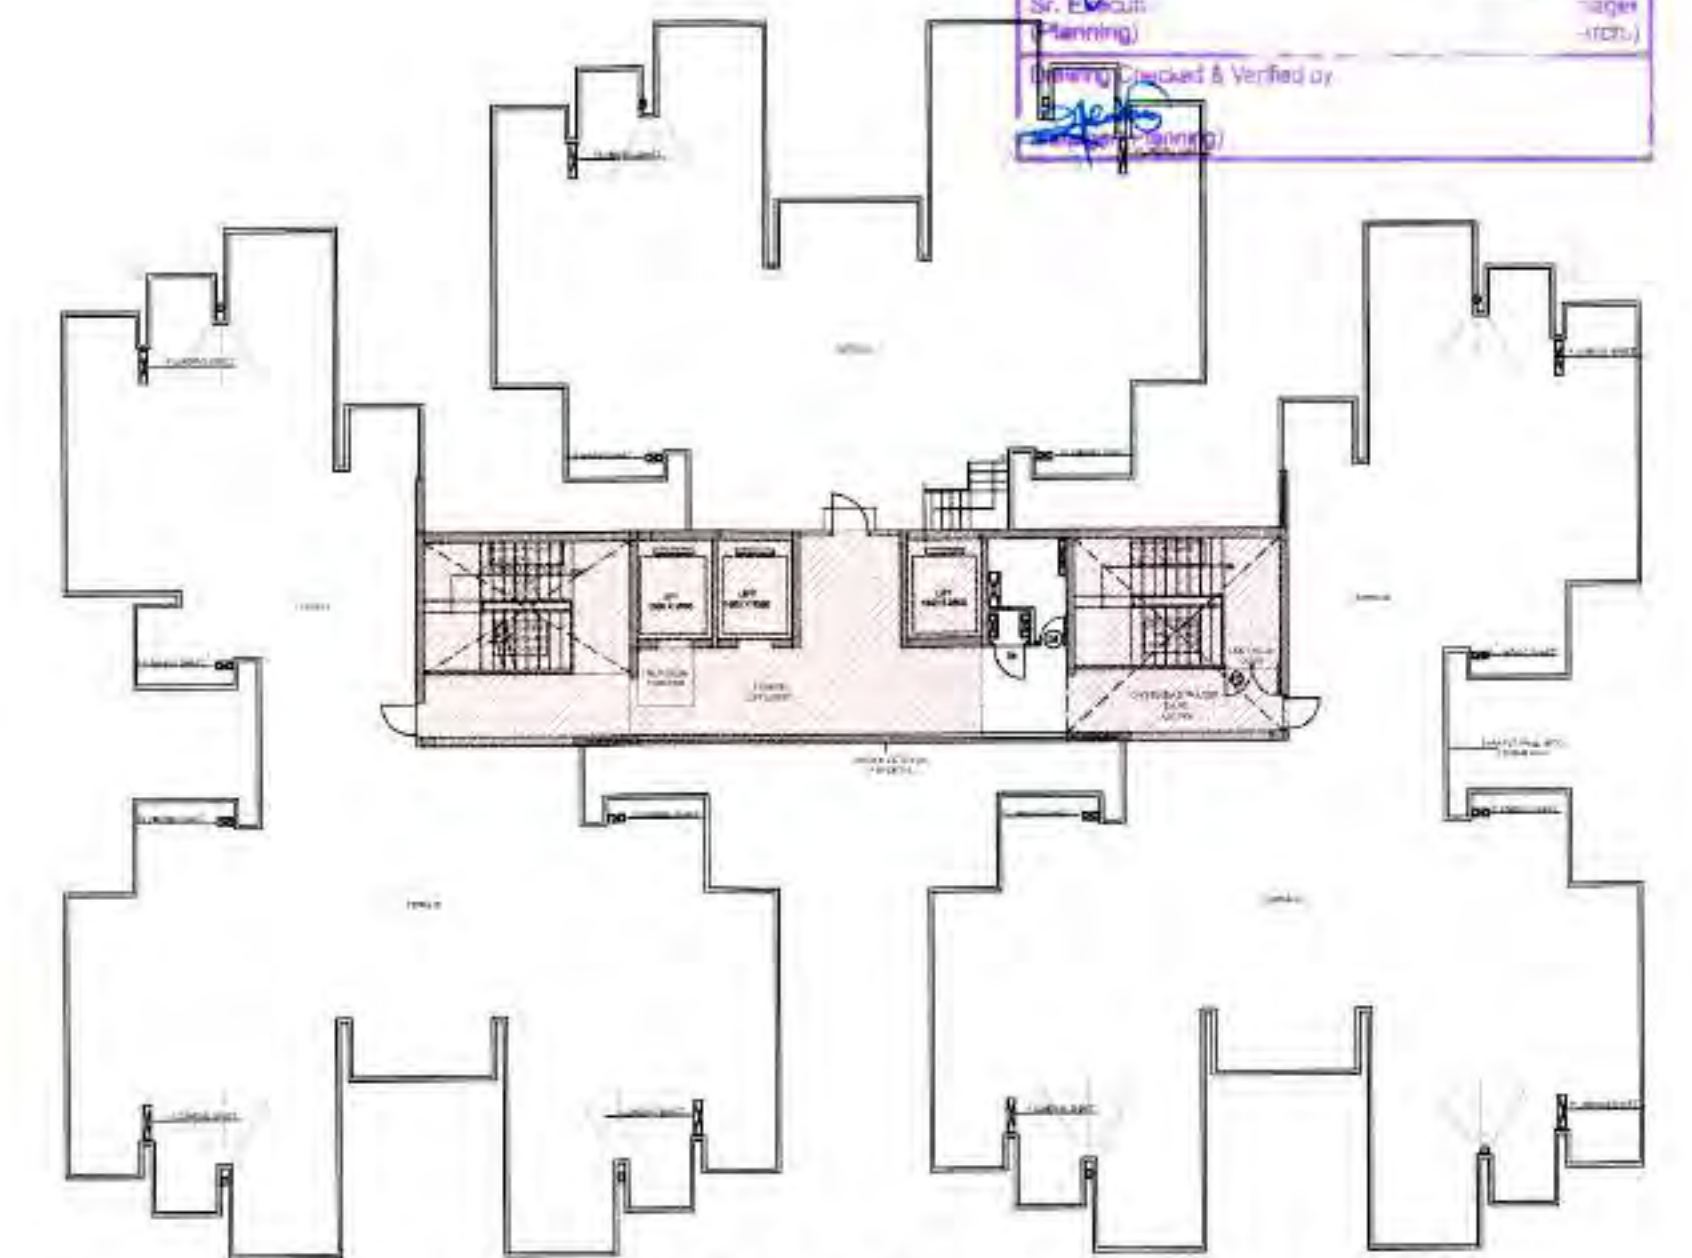


TERRACE FLOOR PLAN

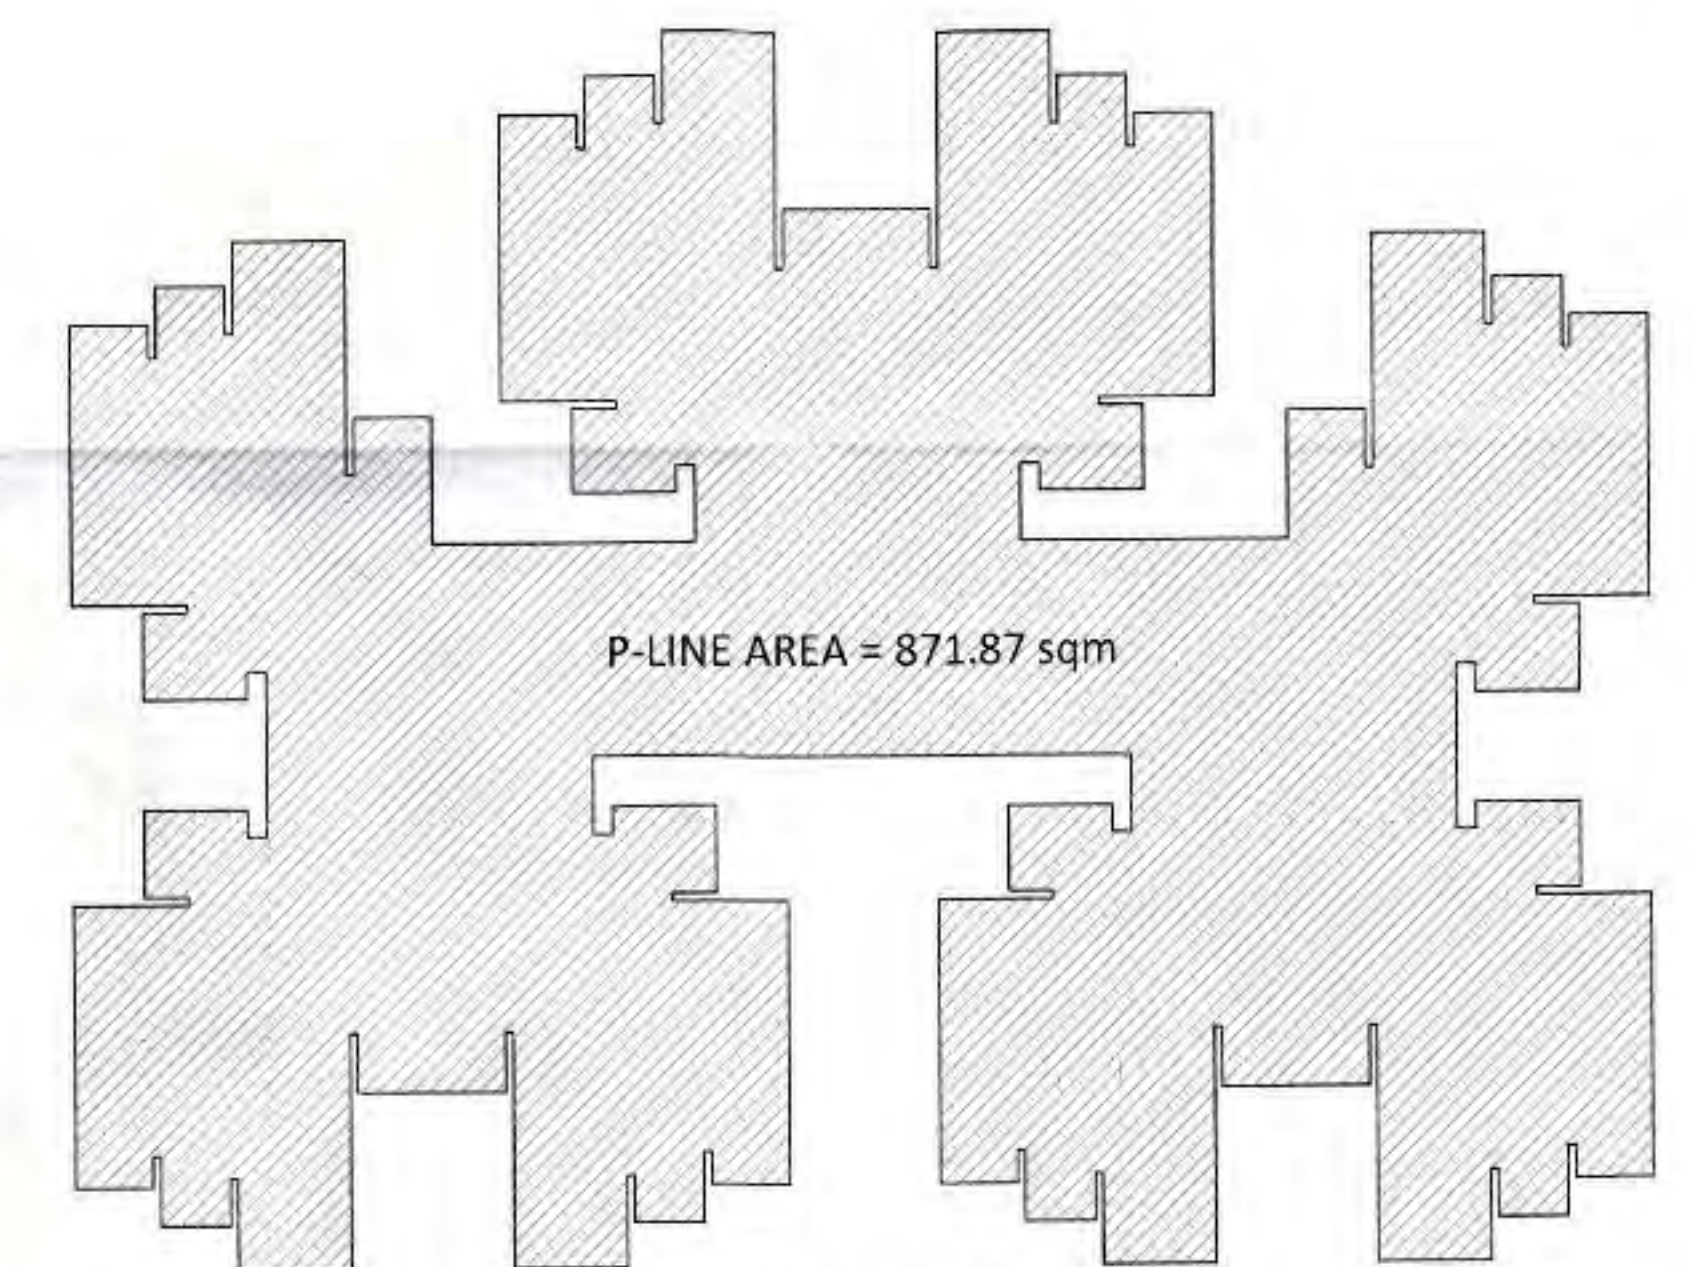

P-LINE AREA = 871.87 sqm

ROOF TOP

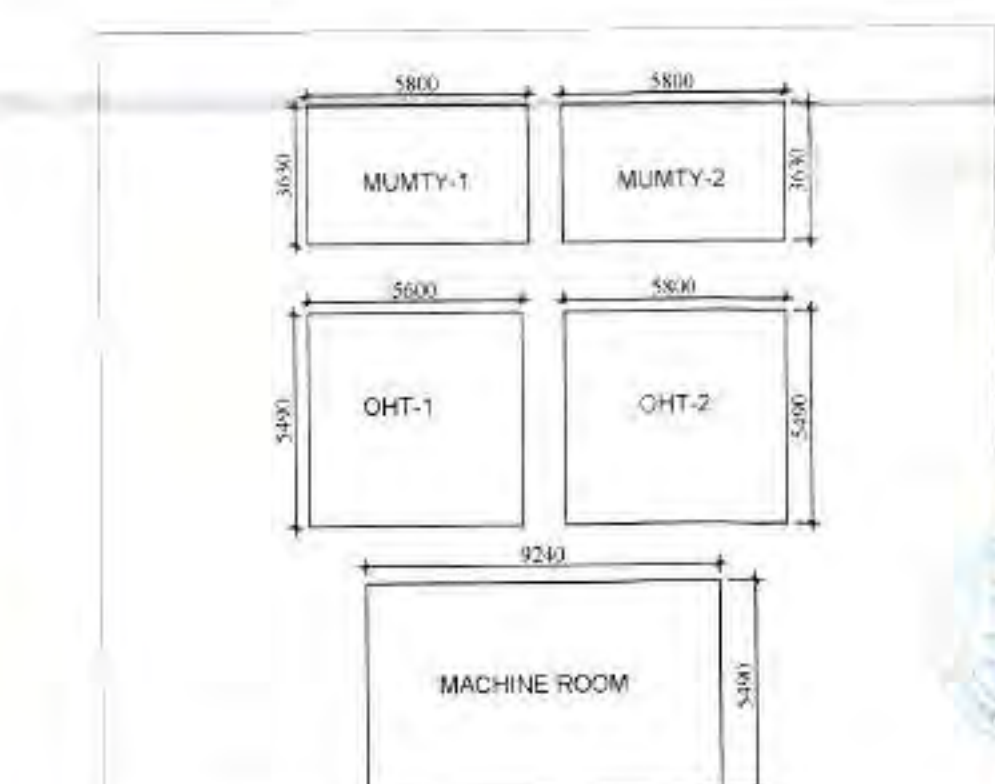

MUMTY, WATER TANK & MACHINE ROOM 15% PRES. FAR AREA DETAILS					
QUANTITY	UNIT	DESCRIPTION	AREA	PERCENTAGE	AREA
MUMTY-1	SQ. M	5.800	1.000	17.00	17.00
MUMTY-2	SQ. M	5.800	1.000	17.00	17.00
WATER TANK-1	SQ. M	5.800	1.000	17.00	17.00
WATER TANK-2	SQ. M	5.800	1.000	17.00	17.00
MACHINE ROOM	SQ. M	5.800	1.000	17.00	17.00
TOTAL					87.00


MUMTY, WATER TANK & MACHINE ROOM
 15% PRES. FAR AREA DETAILS




STILT FLOOR PLAN




PODIUM / FIRST FLOOR PLAN

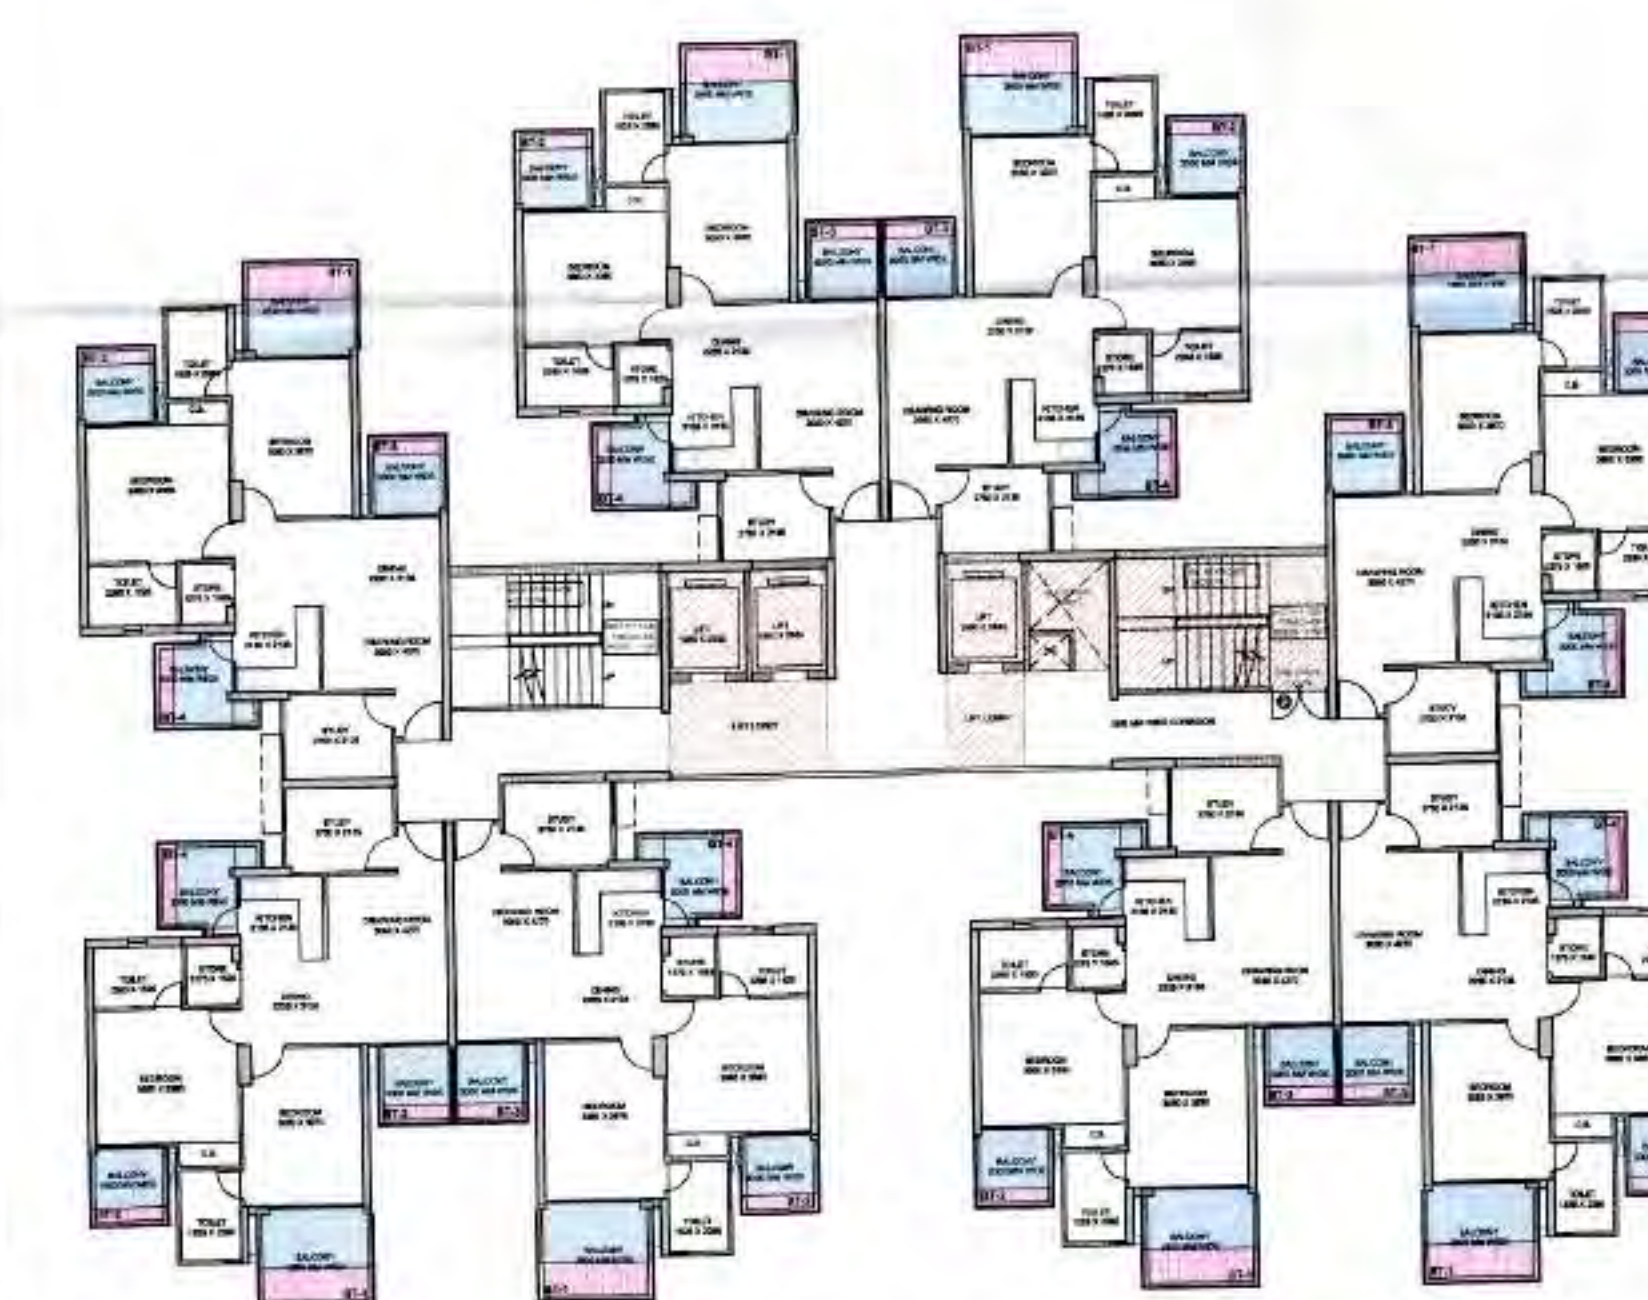


TYPICAL FLOOR PLAN

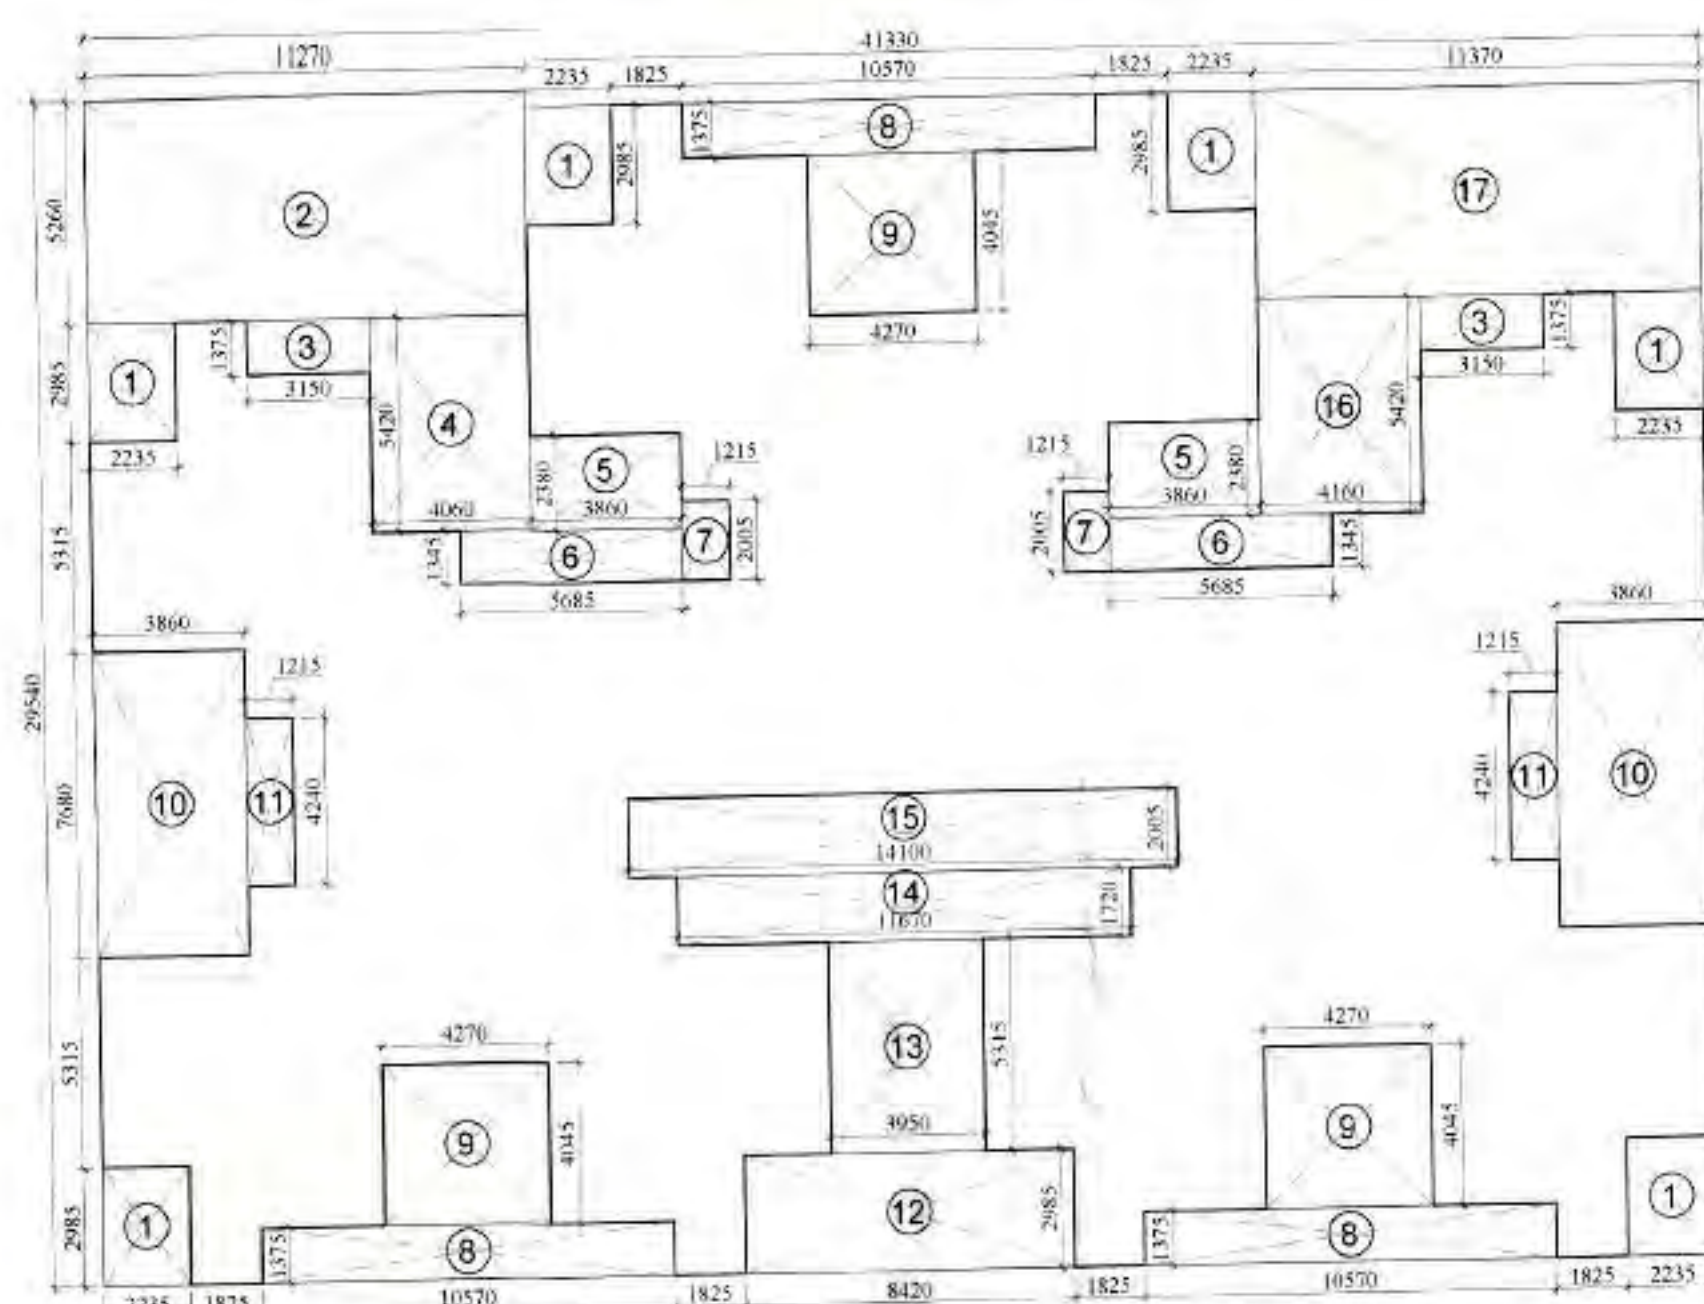

COVERAGE AREA DETAIL (PODIUM / FIRST FLOOR)

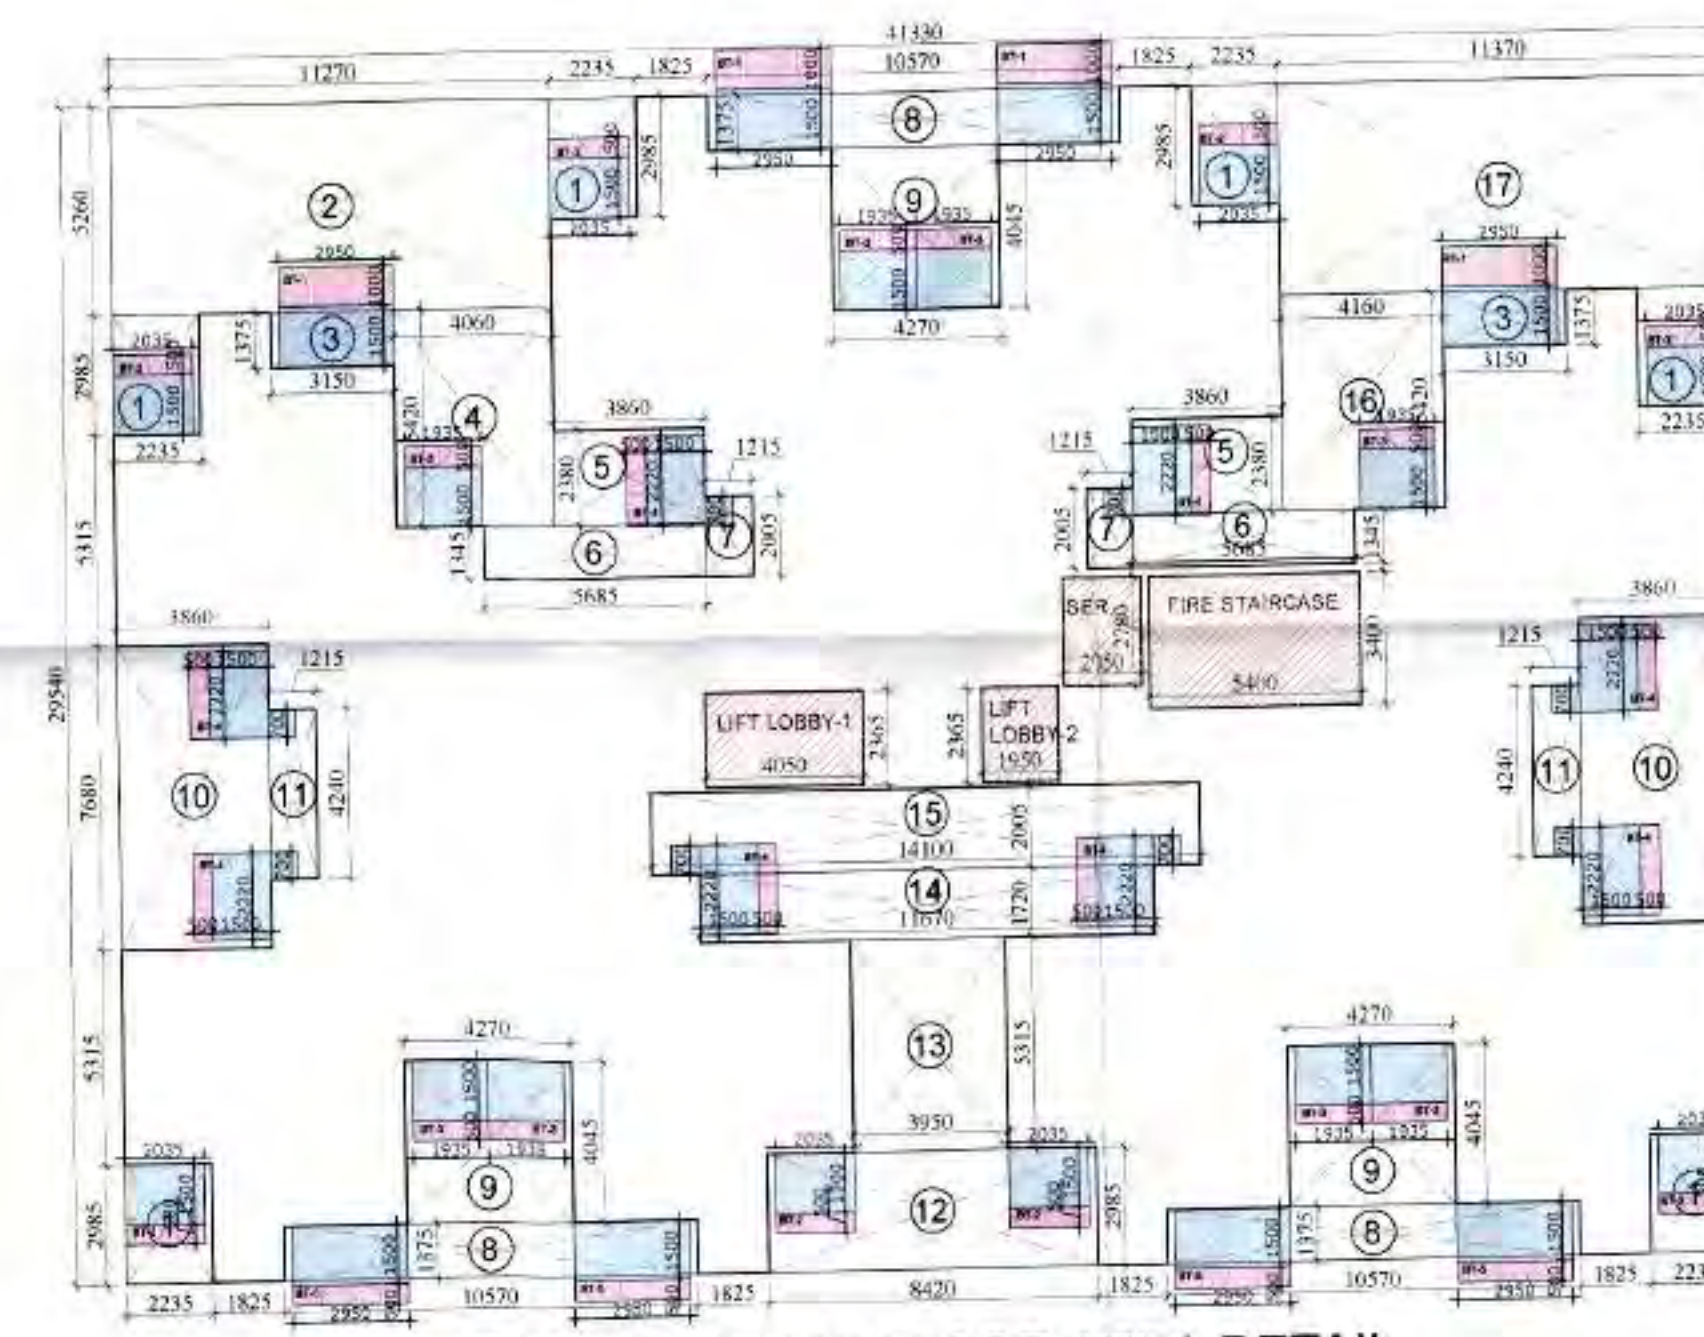

PODIUM / FIRST FLOOR AREA DETAIL

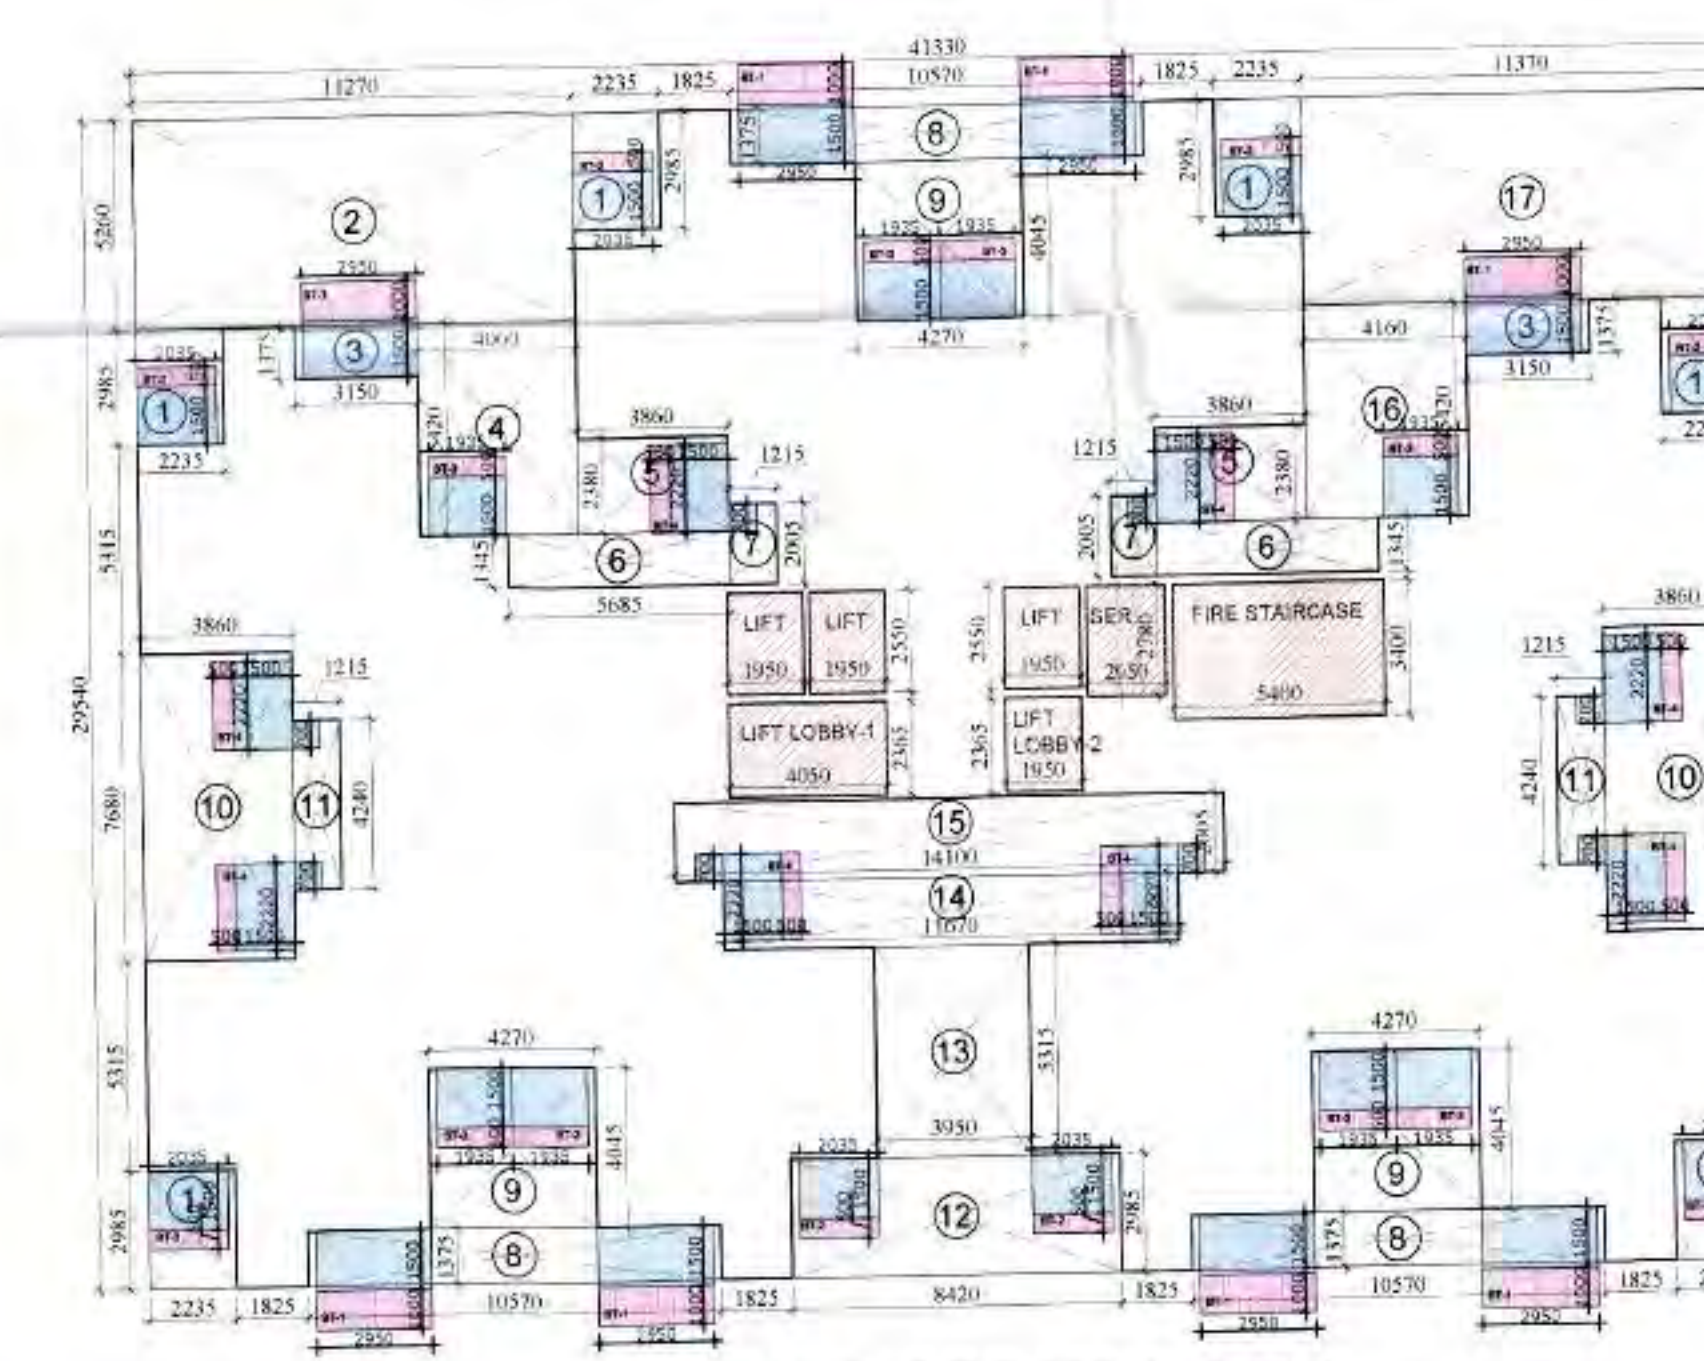

TYPICAL FLOOR AREA DETAIL



LOBBY SUPERIMPOSE AT STILT FLOOR PLAN

NO.	TYPE	SIZE	CILL	INTEL	LOCATION
1	SD6	1685x2200	00	2200	DRG ROOM/BED ROOM
2	SD6	2425x2200	00	2200	MASTER BED ROOM
3	D1	1075x2400	00	2400	MAIN ENTRANCE
4	D2	925x2150	00	2150	BEDROOM, S. ROOM
5	D3	775x2150	00	2150	TOILET
6	D4	750x2150	00	2150	SERVICE ROOM
7	D5	900x2150	00	2150	TOILET
8	V1	475x150	1450	1500	TOILET
9	DW1	1490x1100	400/1100	2200	KITCHEN
10	W14	1100x1200	1000	2200	BED STUDY


COVERAGE AREA DETAIL (PODIUM / FIRST FLOOR)	PODIUM / FIRST FLOOR AREA DETAIL	PODIUM / FIRST FLOOR AREA DETAIL	PODIUM / FIRST FLOOR AREA DETAIL
COVERAGE AREA DETAIL (PODIUM / FIRST FLOOR) TOTAL AREA = 110.50 LESS AREA = 110.50 NET AREA = 0.00	PODIUM / FIRST FLOOR AREA DETAIL TOTAL AREA = 110.50 LESS AREA = 110.50 NET AREA = 0.00	PODIUM / FIRST FLOOR AREA DETAIL TOTAL AREA = 110.50 LESS AREA = 110.50 NET AREA = 0.00	PODIUM / FIRST FLOOR AREA DETAIL TOTAL AREA = 110.50 LESS AREA = 110.50 NET AREA = 0.00

TYPICAL DETAIL OF OPENINGS FOR ONE UNIT BLOCK H&I


No.	TYPE	SIZE	CILL	INTEL	LOCATION
1	SD6	1685x2200	00	2200	DRG ROOM/BED ROOM
2	SD6	2425x2200	00	2200	MASTER BED ROOM
3	D1	1075x2400	00	2400	MAIN ENTRANCE
4	D2	925x2150	00	2150	BEDROOM, S. ROOM
5	D3	775x2150	00	2150	TOILET
6	D4	750x2150	00	2150	SERVICE ROOM
7	D5	900x2150	00	2150	TOILET
8	V1	475x150	1450	1500	TOILET
9	DW1	1490x1100	400/1100	2200	KITCHEN
10	W14	1100x1200	1000	2200	BED STUDY



STILT LOBBY 15% PRES. AREA DETAILS

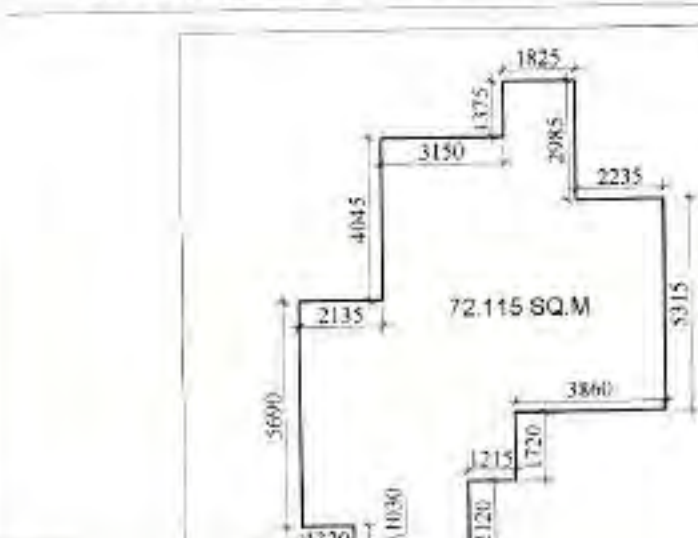

UNIT AREA PLAN

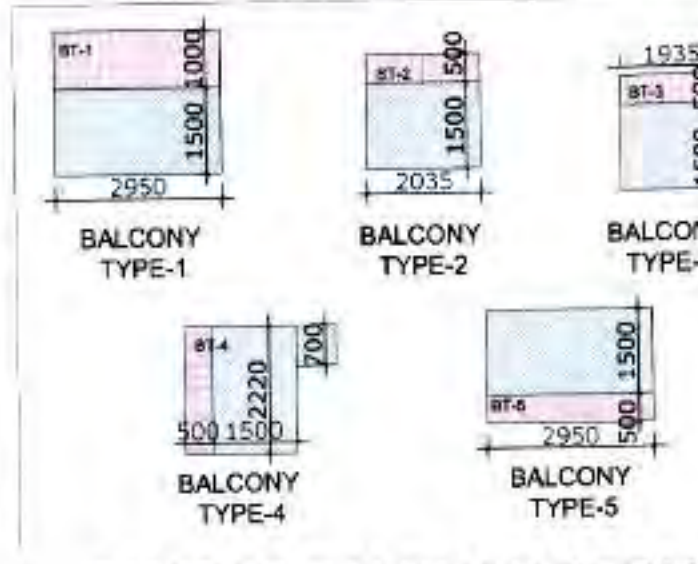

EXCESS BALCONY DETAIL



SUPERIMPOSED PLAN

15% PRESCRIBED FAR AREA
1500 WIDE BALCONY AREA
25% EXCESS BALCONY AREA

CLIENT - GAURSONS REALTECH PRIVATE LIMITED
Gaur Biz Park Plot No-1, Abhay Khanda - II, Indraprastha, Ghaziabad

PROJECT - GROUP HOUSING PROJECT
"16th PARKVIEW"
AT GAUR YAMUNA CITY POCKET-3, MEZAPUR SITE (LD-3), SECTOR-19, YEIDA, GREATER NOIDA, U.P.

REVISED SUBMISSION

TITLE - BLOCK-H, I
FLOOR PLANS & AREA DETAILS

OWNER'S SIGN ARCHITECT SIGN

SCALE - DRG. NO. - 3D-15

BLOCK - H, I

