






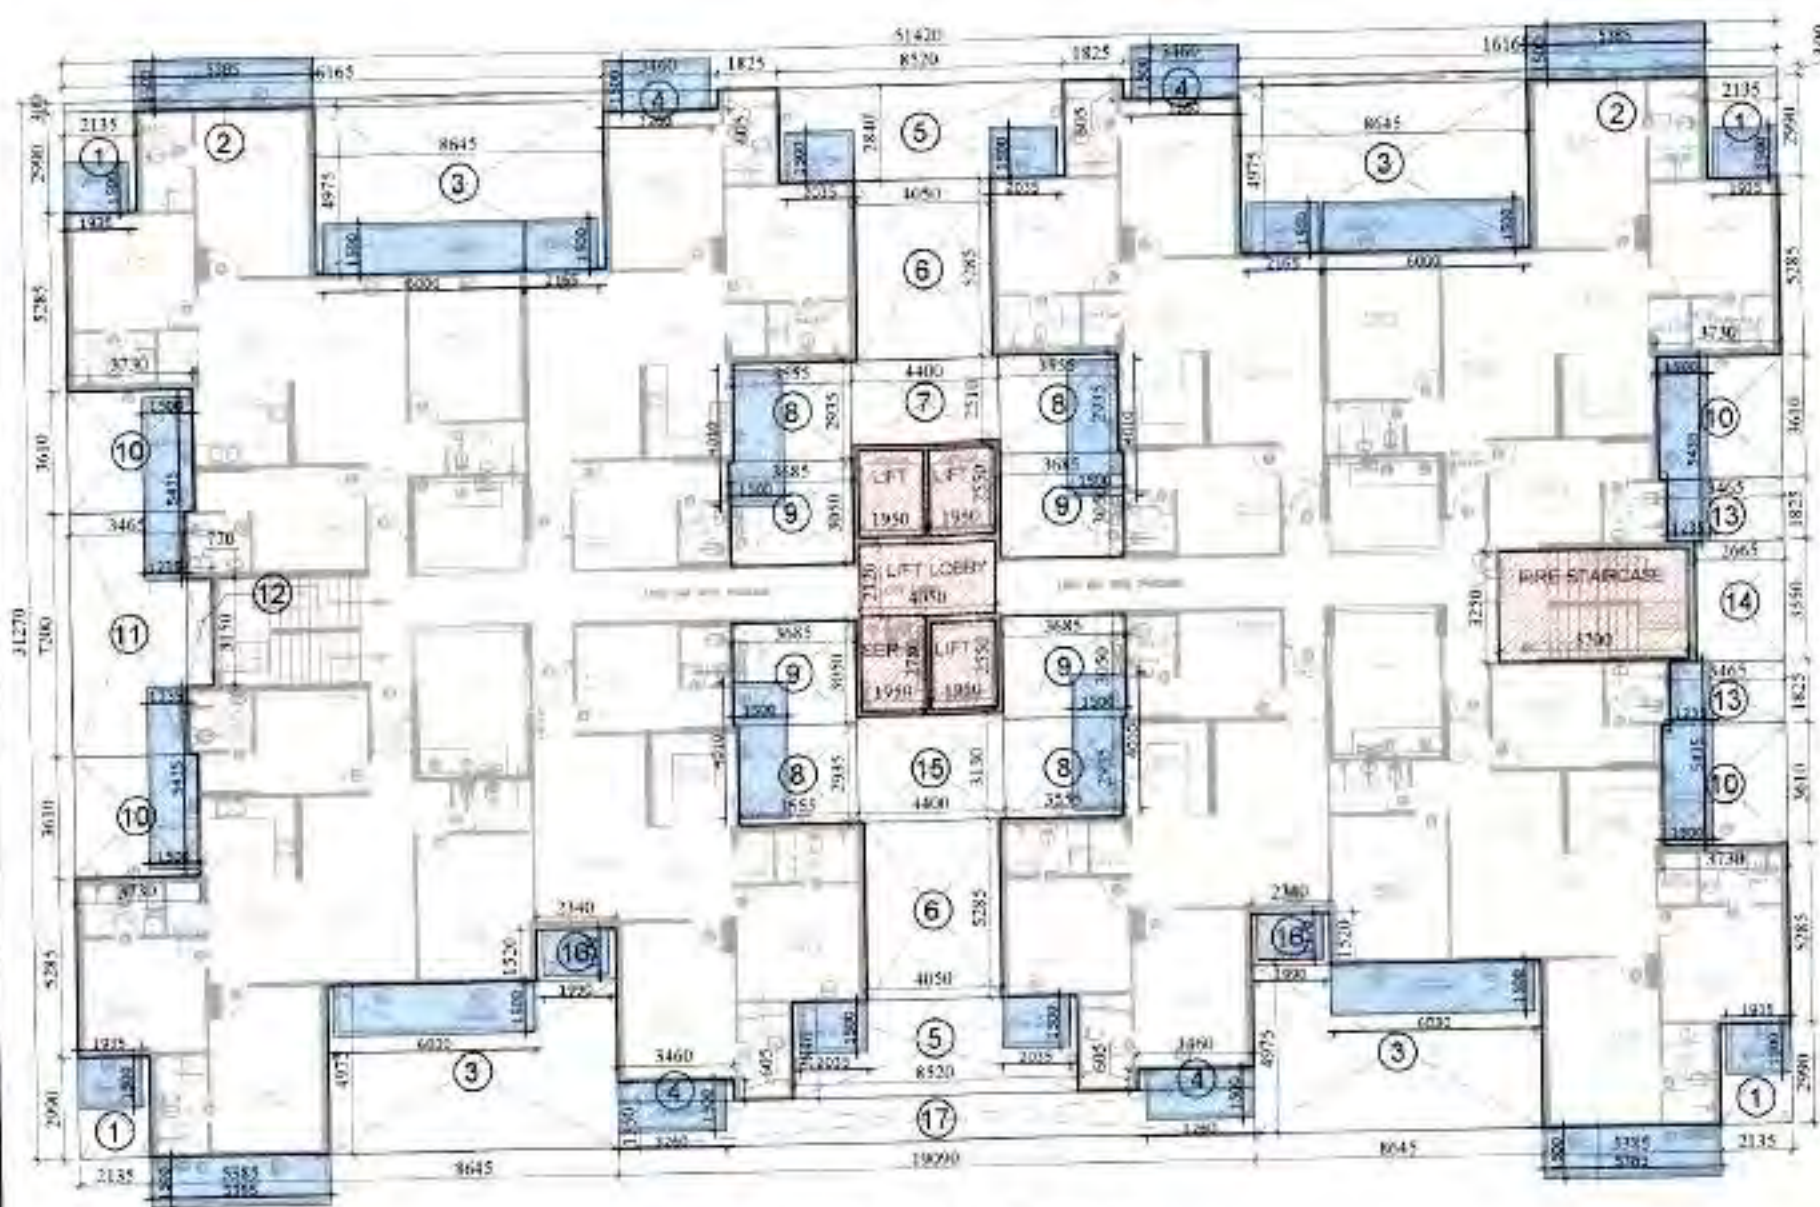


SUPERIMPOSED PLAN

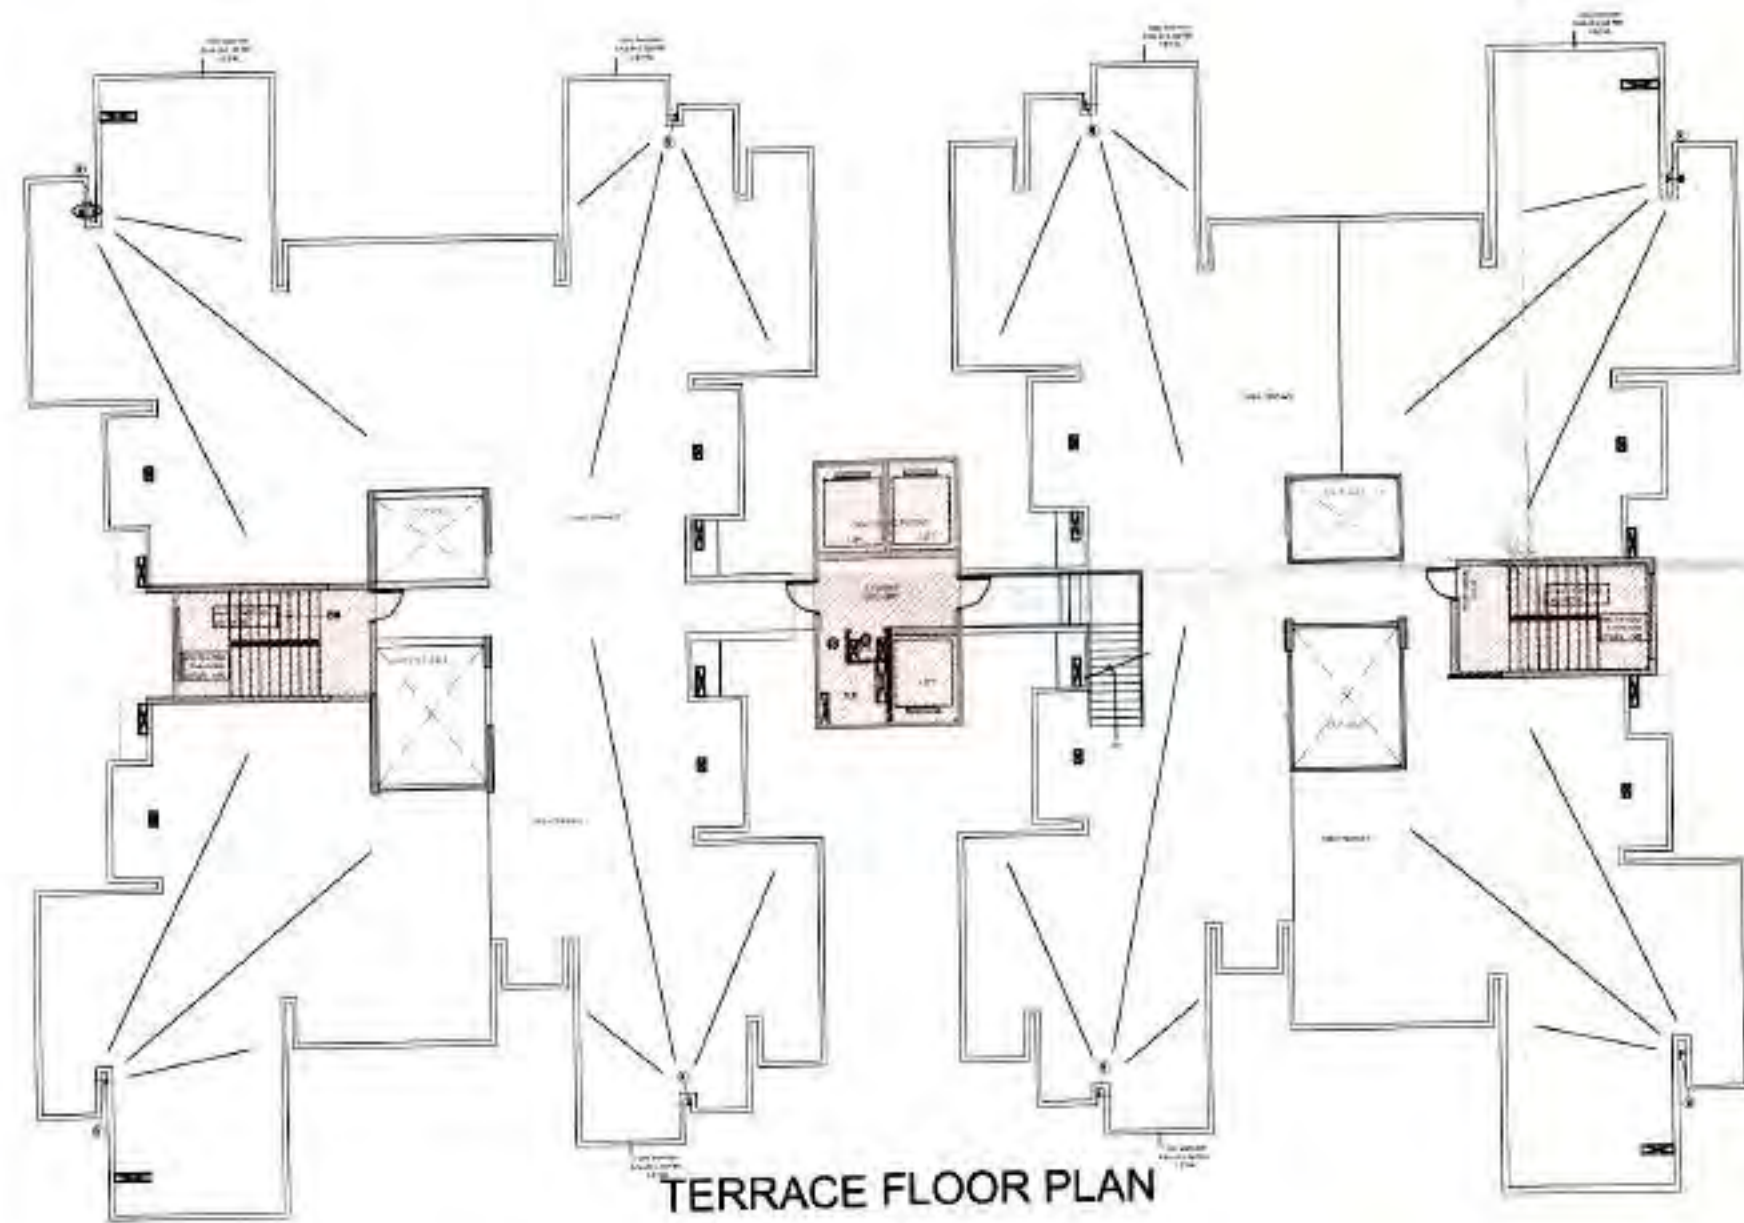

TERRACE FLOOR PLAN

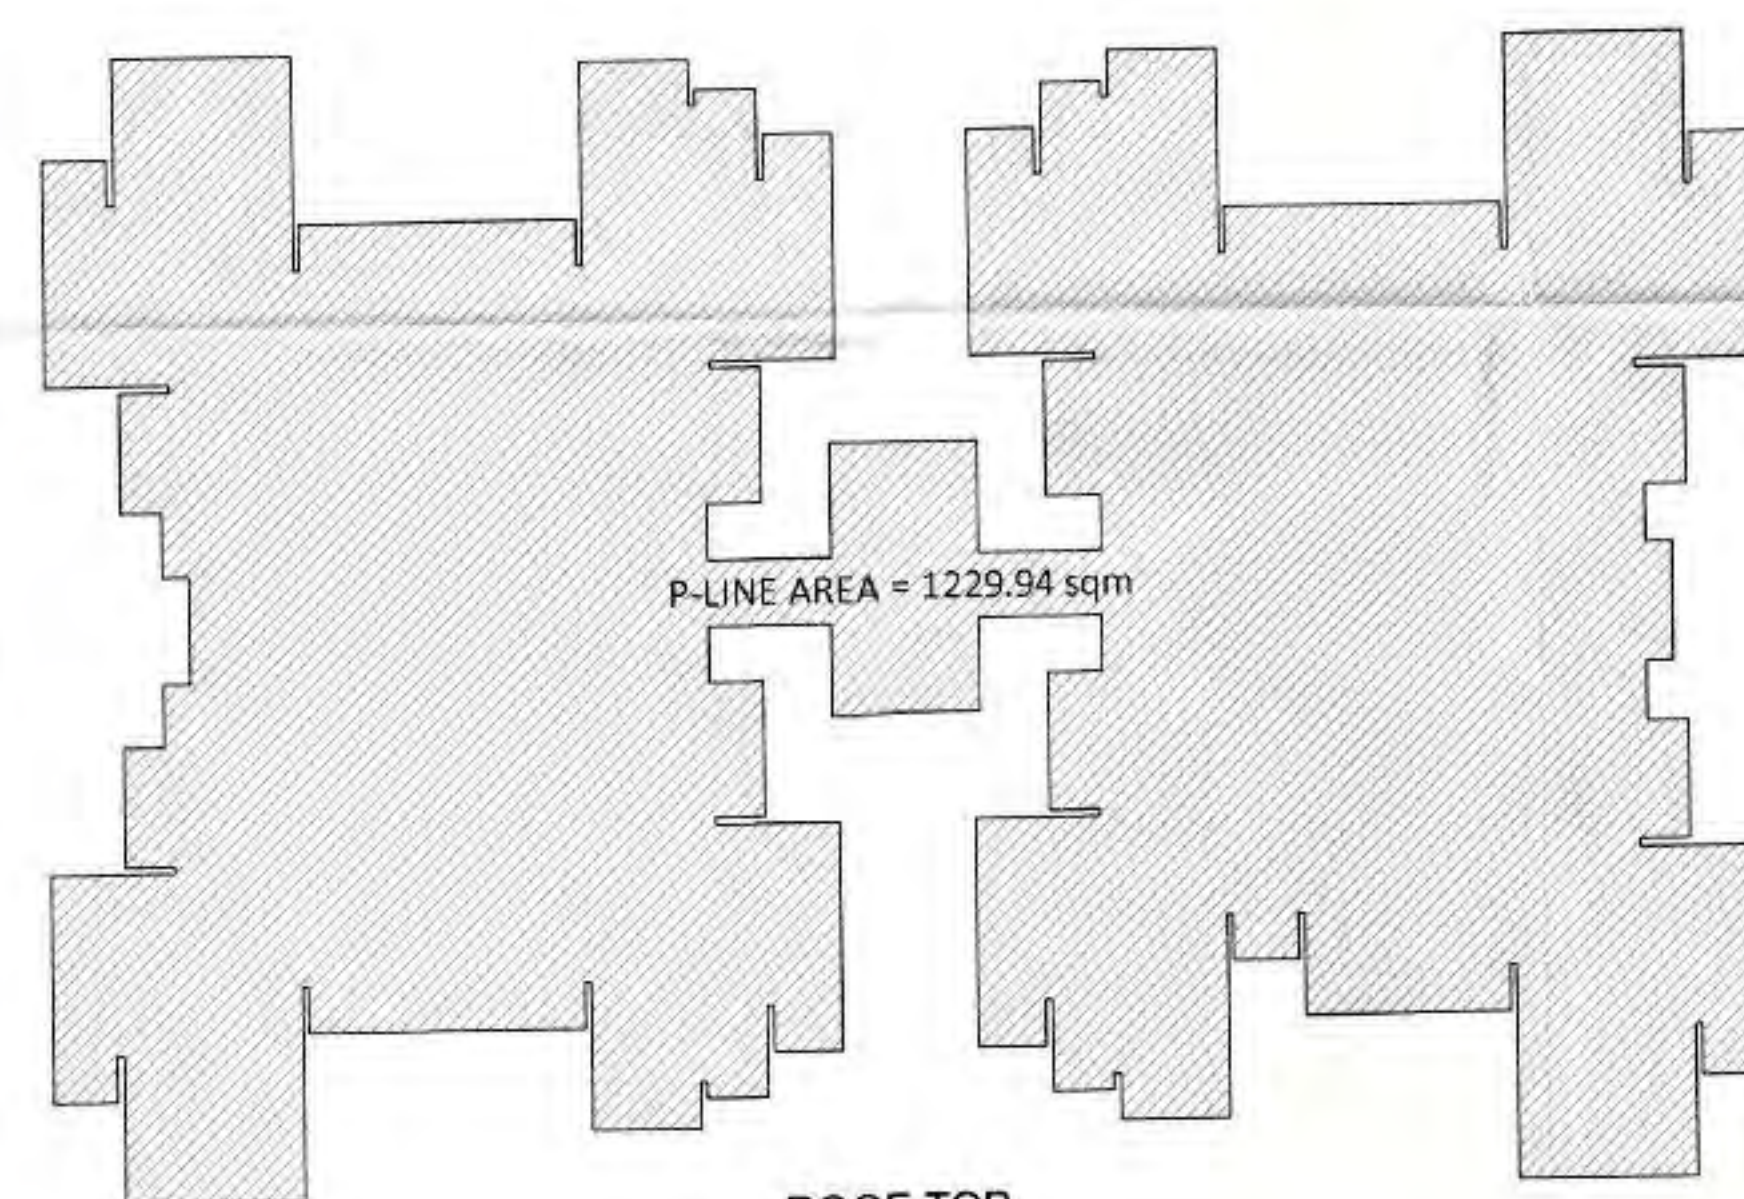


ROOF TOP

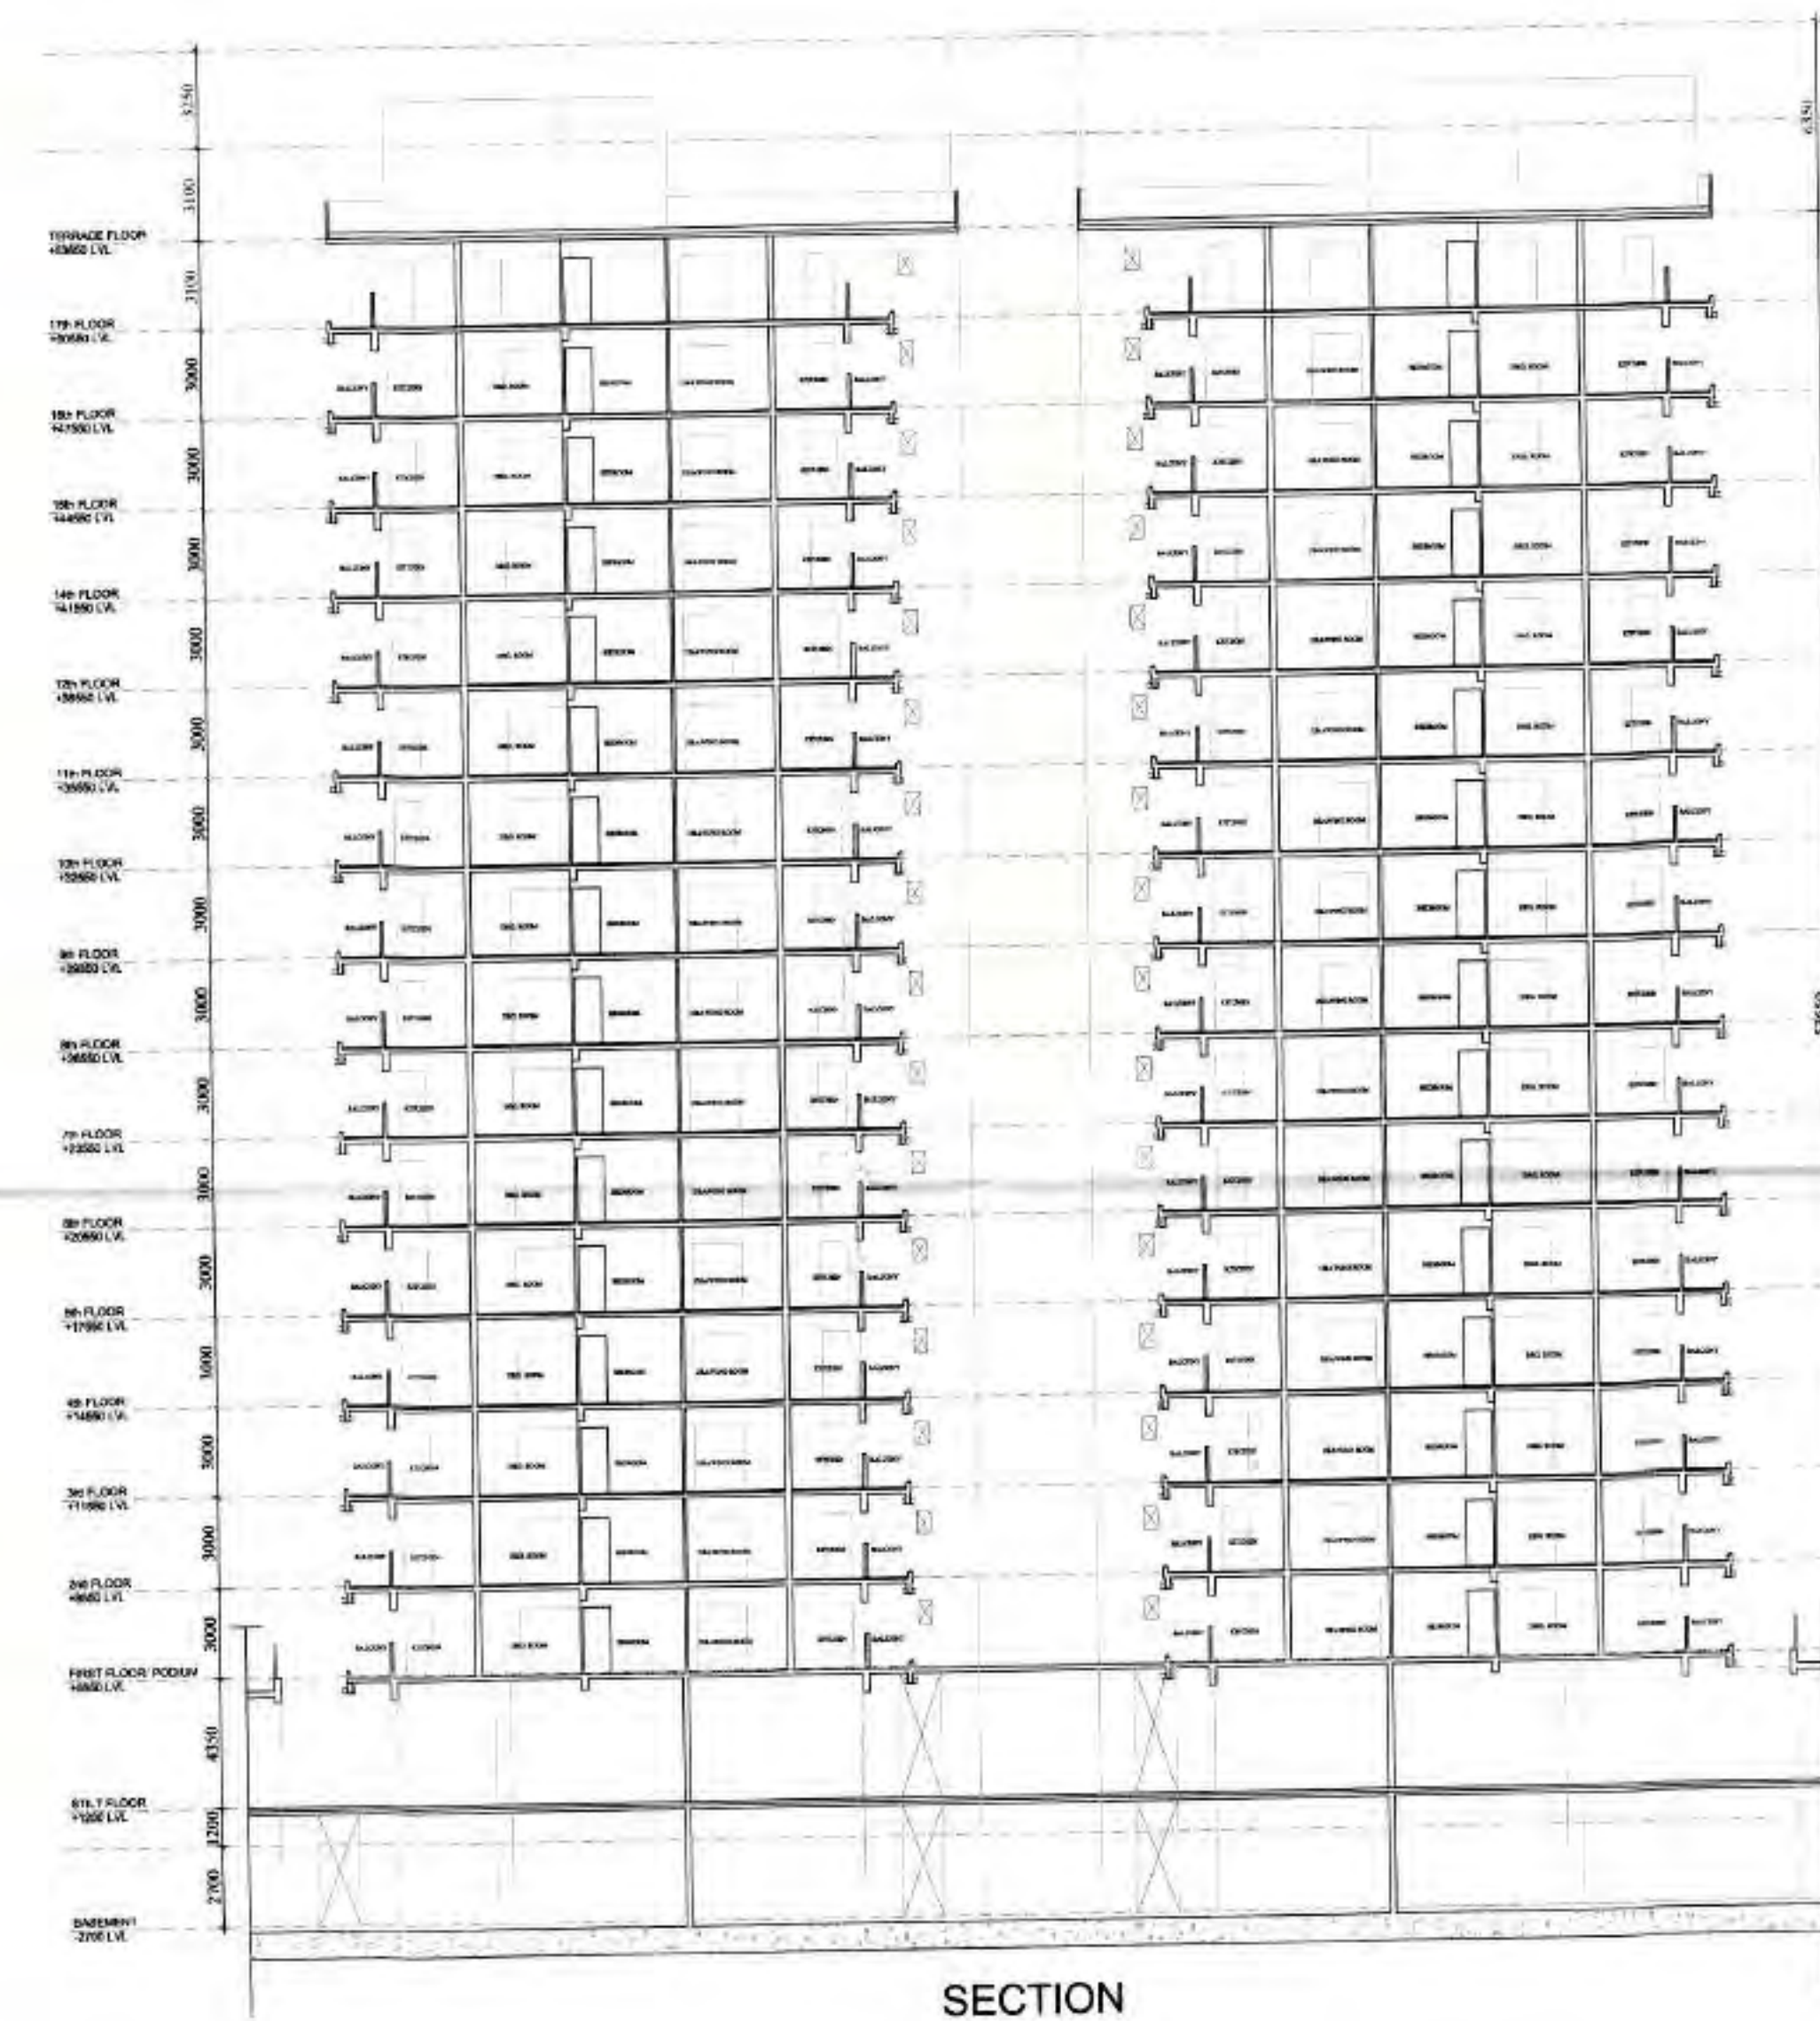

SECTION



FRONT ELEVATION

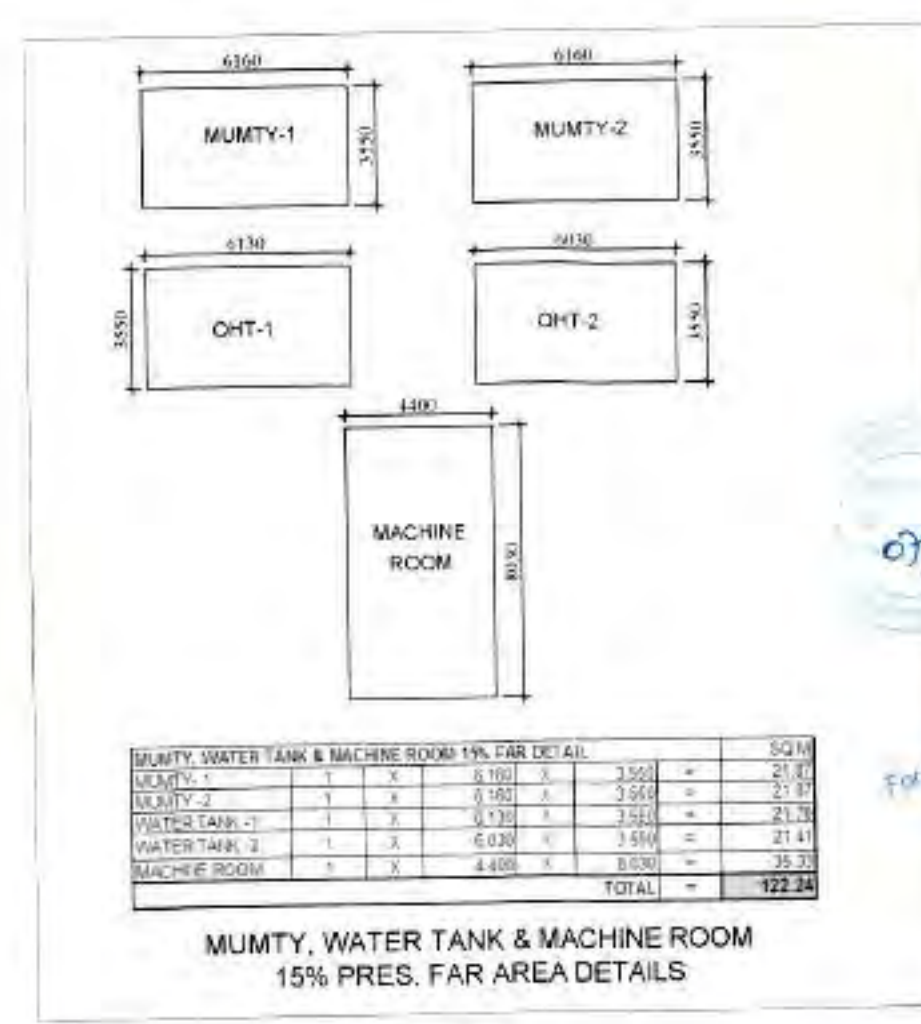

CLIENT - GAURSONS REALTECH PRIVATE LIMITED  
Gaur Biz Park Plot No-1, Abhay Khanda - II, Indrapuram, Ghaziabad

PROJECT - GROUP HOUSING PROJECT "16th PARKVIEW"  
AT GAUR YAMUNA CITY (POCKET-3), MIRZAPUR SITE (LPD-3), SECTOR-19, YEIDA, GREATER NOIDA, U.P.

REVISOR'S SIGNATURE: [Signature]  
OWNER'S SIGNATURE: [Signature]  
ARCHITECT SIGNATURE: [Signature]

SCALE - 1:50  
DRG. NO. - 16-20  
BLOCK - L