


EXISTING
TAJ NAGARI ADA HOUSING

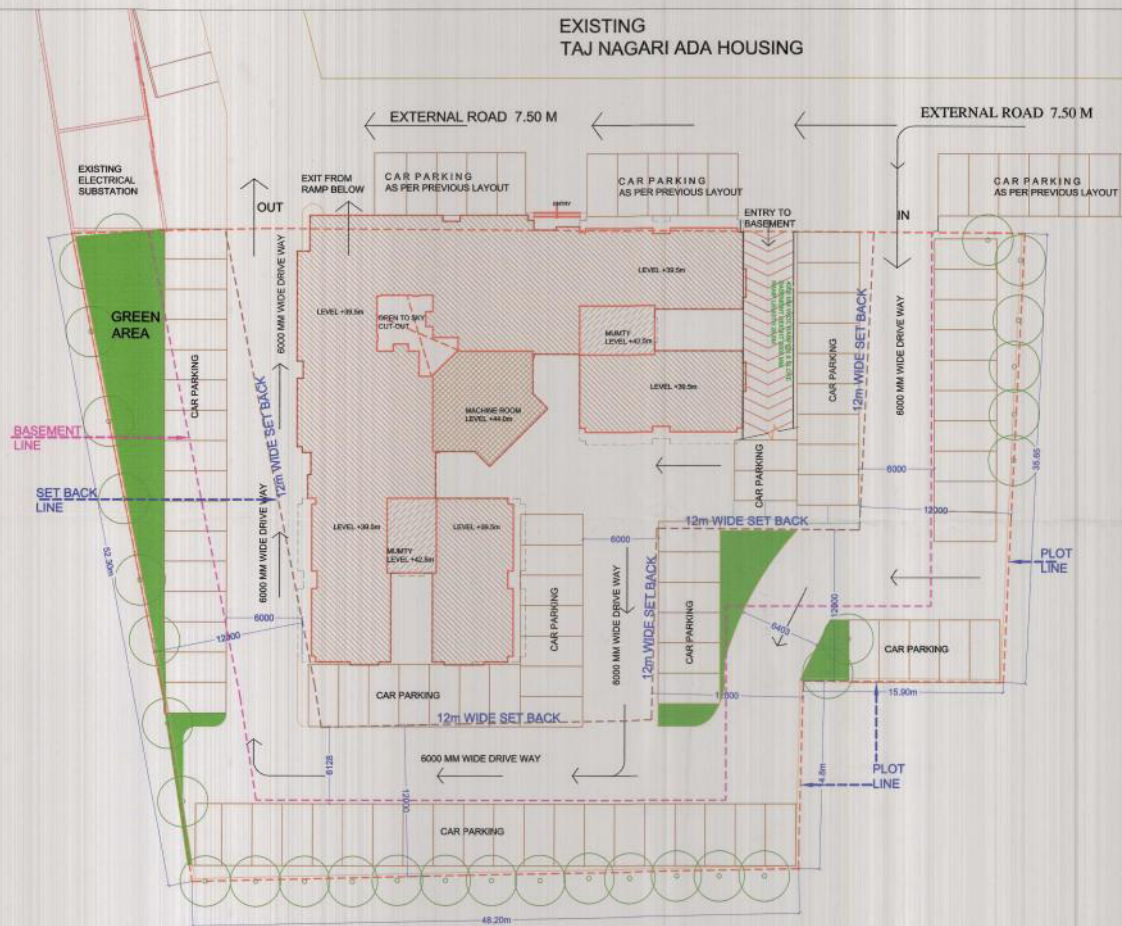

ET-01 PART SITE PLAN

Decisions

Drawings and written material appearing herein constitute original and disclaimed work of the Consultant and may not be duplicated or distributed without written consent of the Consultant.

Notes

1. Unless otherwise mentioned all dimensions are in Millimeters.
2. Unless otherwise mentioned all levels including finished floor levels are in meters.
3. Unless otherwise mentioned all dimensions are shown exclusive of finishes & fixtures.
4. Dimensions are not to be scaled from the drawing.
5. Any discrepancies, either between drawings and the dimensions and/or within the drawings should be brought to the immediate attention of the Consultant before executing the works.
6. This drawing is to be used in conjunction of other documentation forming the consultation document.
7. Level 6/60 is equal to Datum 200 MSL.


Key Plan

Architect's Sign:


Project Name	Additional block ADA Heights At Taj Nagri Phase-II Fatehabad Road Agra U.P
Promoter	Agra Development Authority Authority office Jaipur House Agra U.P

Drawing No	Drawing Title
ADAH-W	ET-01
ET-01	PART SIT
	Scale
	Date
	Drawn
	checked

Architects :  **JAISSWAL & ASSOCIATES**
ARCHITECTS & ENGINEERS
33 COMMUNITY CENTER 1ST FLOOR
NEW FRIENDS COLONY NEW DELHI - 110025
PHONE : 011-41582828.

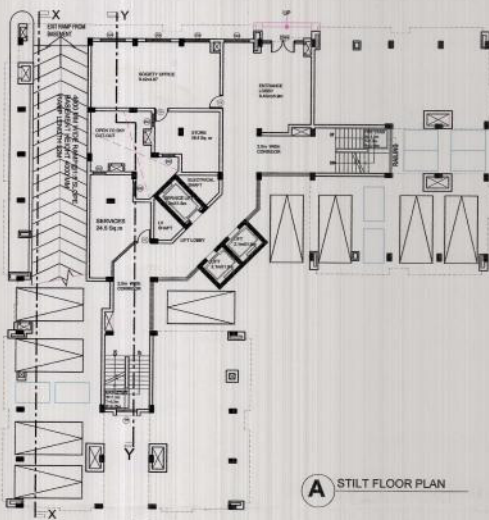

A STILT FLOOR PLAN

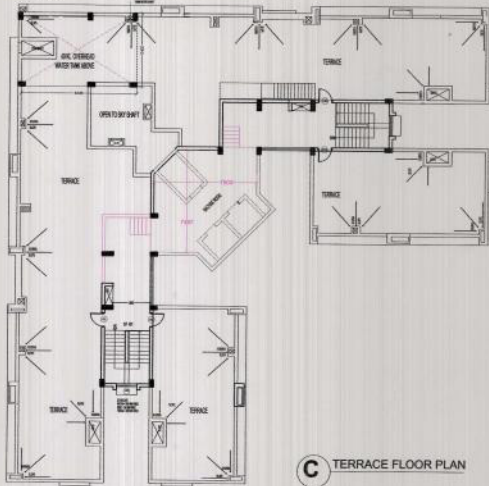

C TERRACE FLOOR PLAN



B TYPICAL FLOOR PLAN
1st TO 12th FLOOR

NO. OF FLOORS : STILT +12

2-BHK APARTMENTS :- 4 NOS. EACH FLOOR
TOTAL NO. OF 2-BHK APARTMENTS :- 4X12 :- 48
3-BHK APARTMENTS :- 2 NOS. EACH FLOOR
TOTAL NO. OF 3-BHK APARTMENTS :- 2X12 :- 24

TOTAL NO. OF APARTMENTS :- 72

Disclaimer
Drawings and within material appearing herein constitute original and unpublished work of the Consultant and may not be duplicated, altered or distorted without written consent of the Consultant.

Notes

1. Unless otherwise mentioned all dimensions are in millimeters.
2. Unless otherwise mentioned all levels including finished floor levels are in meters.
3. Unless otherwise mentioned all dimensions are shown exclusive of frames & frames.
4. Dimensions are not to be scaled from this drawing.
5. Any discrepancies, either between written dimensions and all dimensions or within these drawings should be brought to the immediate attention of the Consultant before executing the work.
6. This drawing is to be read in conjunction with other documentation forming the construction document.
7. Level 0.00 is equal to Datum 355.46M.

DOOR & WINDOW SCHEDULE					
S.NO	TYPE	WIDTH	SL. LV.	INT. LEVEL	
1	D2	1050	-	2100	
2	D3	850	-	2100	
3	D4	750	-	2100	
4	W1	600	1050	2100	
5	W2	900	1050	2100	
6	W3	450	1050	2100	
7	W4	1500	1050	2100	
8	W5	1500	1050	2100	
9	DW1	2400	130	2550	
10	DW2	1200	130	2550	
11	DW3	1725	130	2550	
12	DW4	3050	100	2550	

Key Plan

Architect's Sign:




ARCHITECT: JAI SWAL
Regd. No. 241202335

Project Name: Additional block
ADA Heights At Taj Nagri
Phase-II Fatehabad Road Agra U.P.

Promoter's: Agra Development Authority
Authority office Japur House Agra U.P.

Drawing No: ADAP-HW
ET-04
Drawing Title: ET-04
FLOOR PLANS
Scale: NTS
Date: 02/09/12
Drawn: SB
Checked: SB

Architects: JAI SWAL & ASSOCIATES
ARCHITECTS & ENGINEERS
35 COMMUNITY CENTRE 1ST FLOOR
NEW INDIA COLONY NEW DELHI - 110023
PHONE : 011-41582828

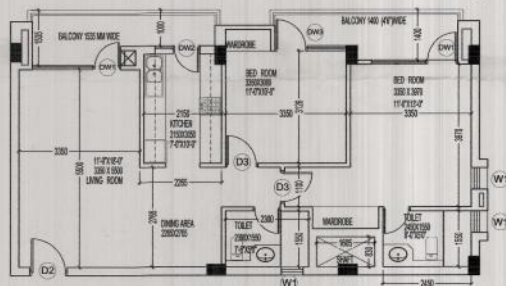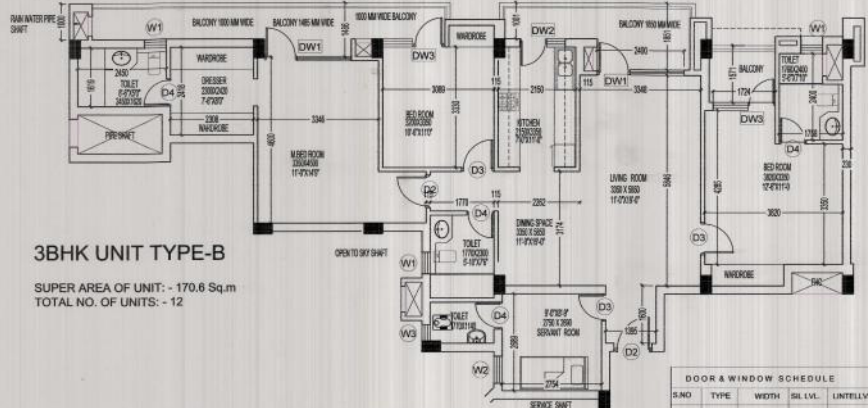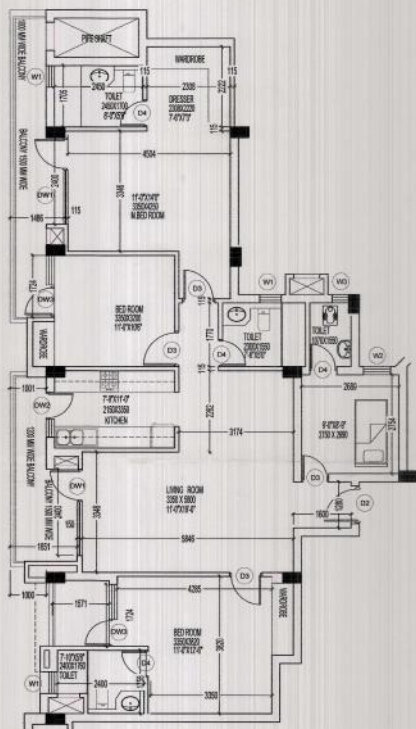

S.NO	TYPE	WIDTH	SILV.	UNTELLV.
1	D2	1050	-	2100
2	D3	900	-	2100
3	D4	750	-	2100
4	W1	600	1050	2100
5	W2	900	1050	2100
6	W3	450	1050	2100
7	W4	1800	1050	2100
8	W5	1800	1050	2100
9	DW1	2000	300	2550
10	DW2	1250	100	2550
11	DW3	1725	100	2550
12	DW4	3050	100	2550

Architect's Sign: *[Signature]*
ARCHITECT R. JAISWAL
Regd. No. A776/2035

Project Name: Additional block
ADA Heights At Taj Nagri
Phase-I Faridabad Road Agra UP

Promoter's: Agra Development Authority
Authority office Jaipur House Agra UP

Drawing No: ADAR-W
ET-GMA

Drawing Title: ET-GMA
UNIT LAYOUTS

Scale: NTS
Date: 02/09/12
Dial: SB
checked: ☒

Architects: **JAISWAL & ASSOCIATES**
ARCHITECTS & ENGINEERS
33 COMMUNITY CENTER 1ST FLOOR
NEW PREMIS ODHAR NEW DELHI - 110023
PHONE : 011-41582828

NO. OF FLOORS : STILT +12

2- BHK APARTMENTS: - 4 NOS. EACH FLOOR
TOTAL NO. OF 2- BHK APARTMENTS : - 4X12 : - 48
3- BHK APARTMENTS: - 2 NOS. EACH FLOOR
TOTAL NO. OF 2- BHK APARTMENTS : - 2X12 : - 24

TOTAL NO. OF APARTMENTS : - 72