


TOTAL F.A.R. AREA AT STILT FLOOR								
S.NO.		PARTICULARS					AREA(SQ.M)	
	FAR AREA OF CIRCULATION	=	47.926	X	1.000	=	47.926	
	CONNECTING BRIDGE (17th FLOOR)	=	1.340	X	4.000	=	5.360	
	CONNECTING BRIDGE (8th FLOOR)	0.05	X	2.395	X	2.395	=	0.287
	CONNECTING BRIDGE (8th FLOOR)	=	2.395	X	1.020	=	2.443	
TOTAL F.A.R AREA					=			56.016


AREA CALCULATION TOWARDS 15% ADDITIONAL F.A.R AT STILT FLOOR								
S.NO.		PARTICULARS						AREA (SQ.M)
FIRE STAIRCASE AREA								
FS1			4.150	X	6.730	=		27.930
FS2			1.450	X	0.830	=		1.204
TOTAL FIRE STAIRCASE AREA						=		29.133
LIFT LOBBY								
LL1			6.740	X	2.500	=		16.850
								16.850
TOTAL 15% ADDITIONAL F.A.R AREA FOR GROUND FLOOR								45.983

GROUND COVERAGE AREA							
S.NO.	PARTICULARS						AREA(SQ.M)
	COVERED AREA OF UNIT-4 (17th FLOOR)	=	197.235	X	1	=	197.235
	COVERED AREA OF UNIT-5 (17th FLOOR)	=	203.045	X	1	=	203.045
	COVERED AREA OF UNIT-7 (17th FLOOR)	=	197.235	X	1	=	197.235
	FAR AREA CIRCULATION WITH OUT SUBTRACTION (17th FLOOR)	=	119.913	X	1	=	119.913
TOTAL							717.428
TOTAL STILT AREA (NON F.A.R)							
S.NO.	PARTICULARS						AREA(SQ.M)
	TOTAL GROUND COVERAGE AREA						717.428
Subtraction							
	FAR AREA STILT FLOOR	=	47.926	X	1	=	47.926
	15% ADDITIONAL F.A.R. FOR STILT FLOOR	=	45.983	X	1	=	45.983
TOTAL							93.909
TOTAL STILT AREA							623.519

F.A.R. COVERED AREA CALCULATION FOR CIRCULATION AT STILT FLOOR							
S.NO.	PARTICULARS						AREA(SQ.M)
1		6.740	X	2.885	=		19.445
2		5.090	X	0.830	=		4.225
3		2.390	X	0.100	=		0.239
4		4.150	X	3.040	=		12.616
TOTAL AREA.....(A)							47.926

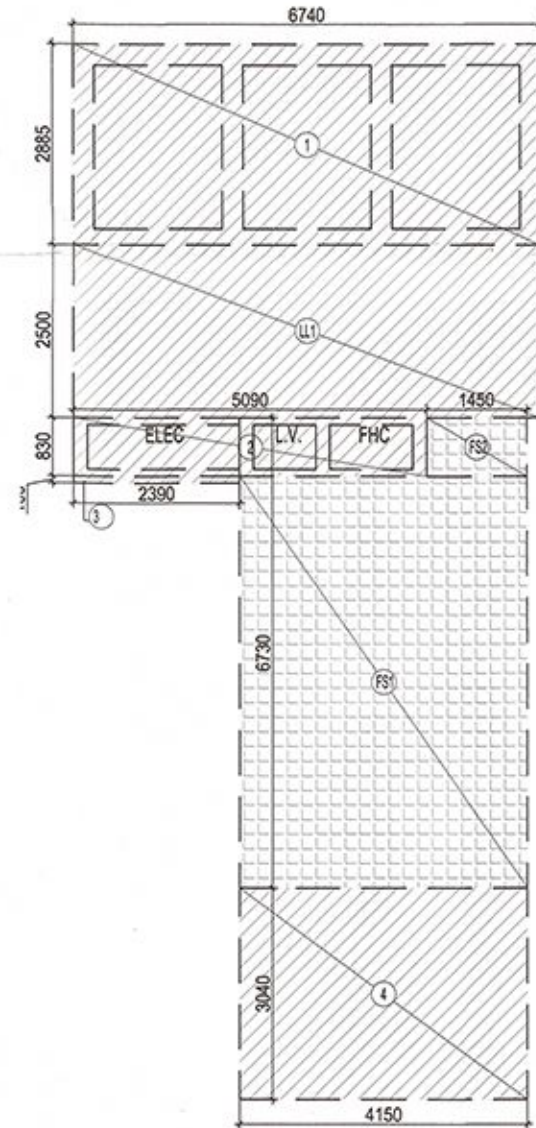

AREA DIAGRAM OF CIRCULATION AREA

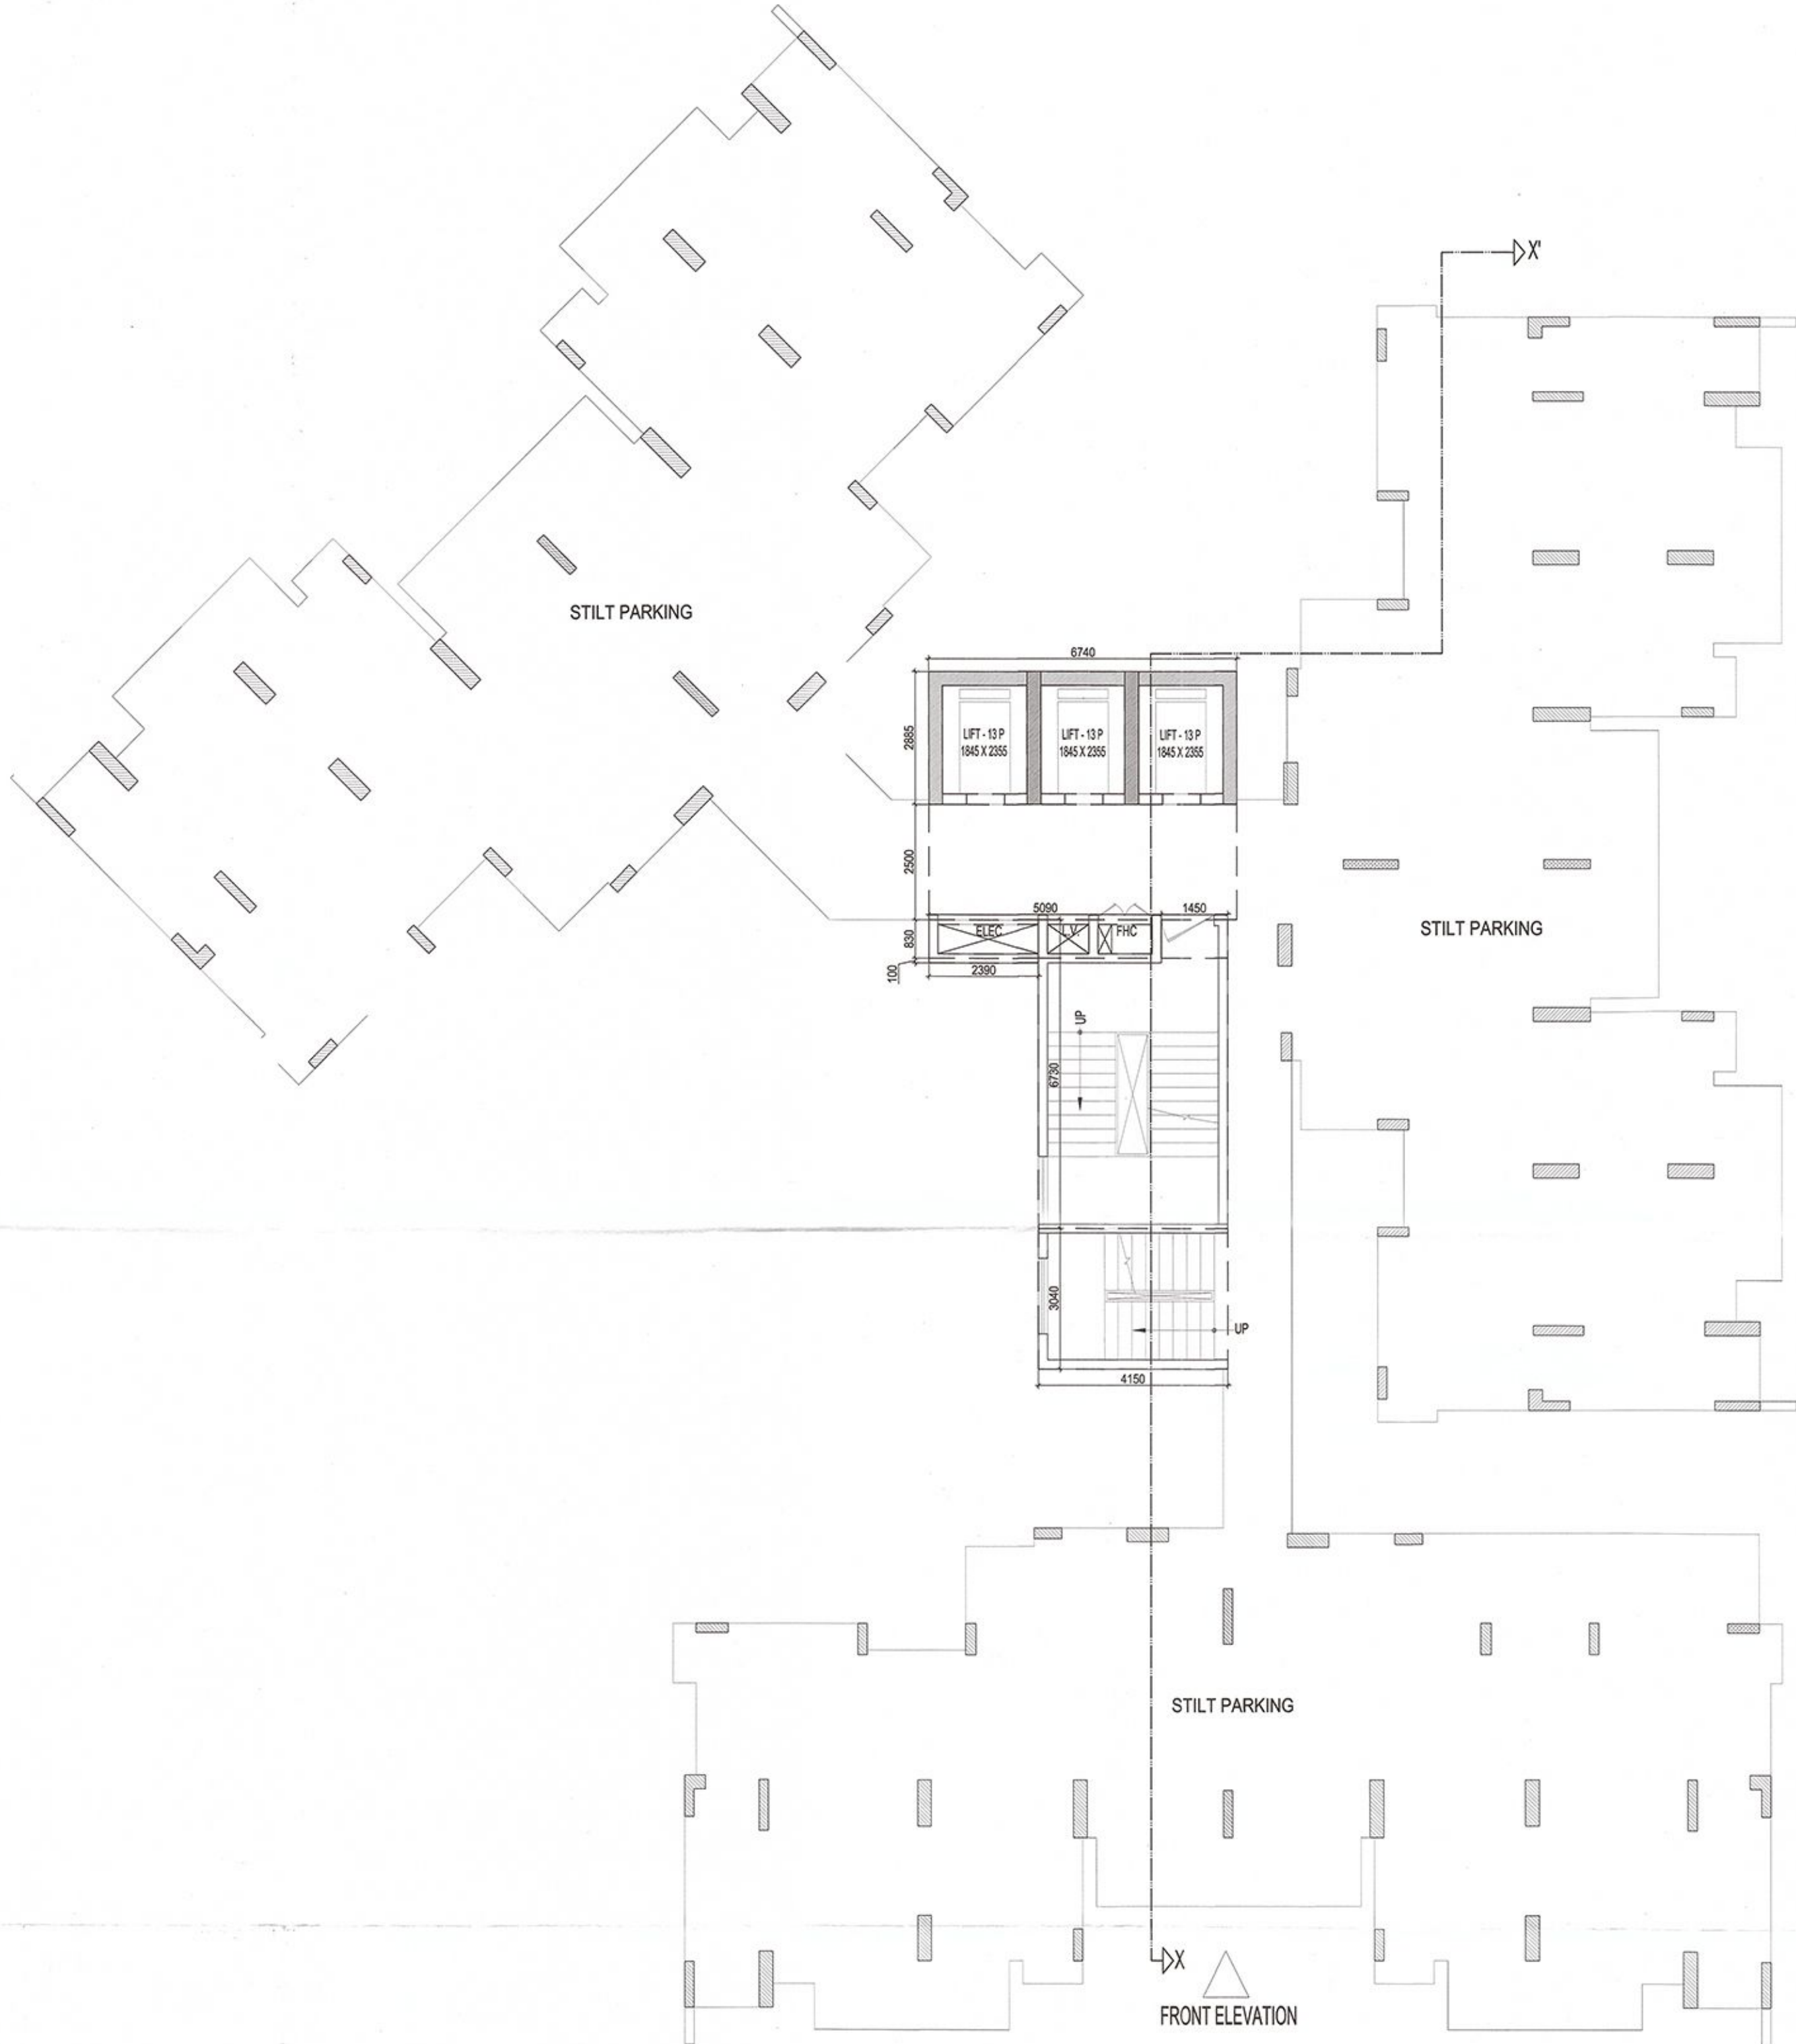

This drawing is a "COPYRIGHT" contents of this drawing or part thereof may not be used or reproduced without the permission of the Architect

NO. OF PRINT	DATE	ISSUED TO	REMARKS
REVISION	DATE	DESCRIPTION	BY

Yamuna Expressway Indt. Development Authority

APPROVED

Vide Letter No. 113/BP-S3/1432 Date: 24/12/2014

Valid Upto Date: 27/12/2019

Sr. Executive (Planning) Gen. Manager (Engg.)

Drawing Checked & Verified By

Manager (Engg.)

SCHEDULE OF OPENINGS									
S.NO	TYPE	WIDTH	HEIGHT	CILL	LINTEL	REMARKS			
1.	D1	1000	2150	-	2150	BEDROOM			
2.	D2	800	2150	-	2150	TOILET			
3.	D3	800	2150	-	2150	SER ROOM			
4.	DW1	3450	2400	0/300	2400	DRAWING RM.			
5.	DW2	2200	2400	0/300	2400	BEDROOM			
6.	DW3	1710	2400	0/300	2400	MAIN ENTRY			
7.	DW4	1660	2400	0/300	2150	DRAWING RM.			
8.	DW5	1420	2150	0/300	2150	DRAWING RM.			
9.	DW6	2020	2150	0/300	2150	TERRACE ENT.			
10.	DW7	2095	2400	0/300	2400	BALCONY			
11.	DW8	1990	2400	0/300	2400	BALCONY			
12.	W1	3190	2400	0/300	2400	DINING			
13.	W2	1990	2150	0/300	2150	STAIRCASE			
14.	W3	800	1300	850	2450	TOILET			

SUBMISSION DRAWING

CLIENT: M/S OASIS REALTECH PVT LTD

PROJECT:

PROPOSED GROUP HOUSING FOR M/S OASIS REALTECH PVT LTD GH-01-TS-01/B, SECTOR-22D, YEIDA, GB NAGAR (U.P.)

DATE: 20-12-2014	PROJECT INCHARGE: AMT MAURYA	CHECKED BY: SUDAM SINGH
SCALE: 1:100	DEALT BY: PRADEEP MEHRA	APPROVED BY: VISHAL SHARMA

DRAWING TITLE: STILT FLOOR PLAN

BLOCK-1 (WING - 1)

OWNER SIGN:	ARCHITECT SIGN:
-------------	-----------------

15/12/14

ARCHITECTS:

Confluence

S-25, GK-2 Ph-101-11-26210005 coa@confluence.com Member of IBOC 424, JODHA Ph-101-11-42621005 www.confluence.com 320 - 5001, 1000

architecture urban design hospitality interiors

DRAWING NO: S-009	REVISION: R0
-------------------	--------------

This drawing is available on www.files.inconfluence.com.