

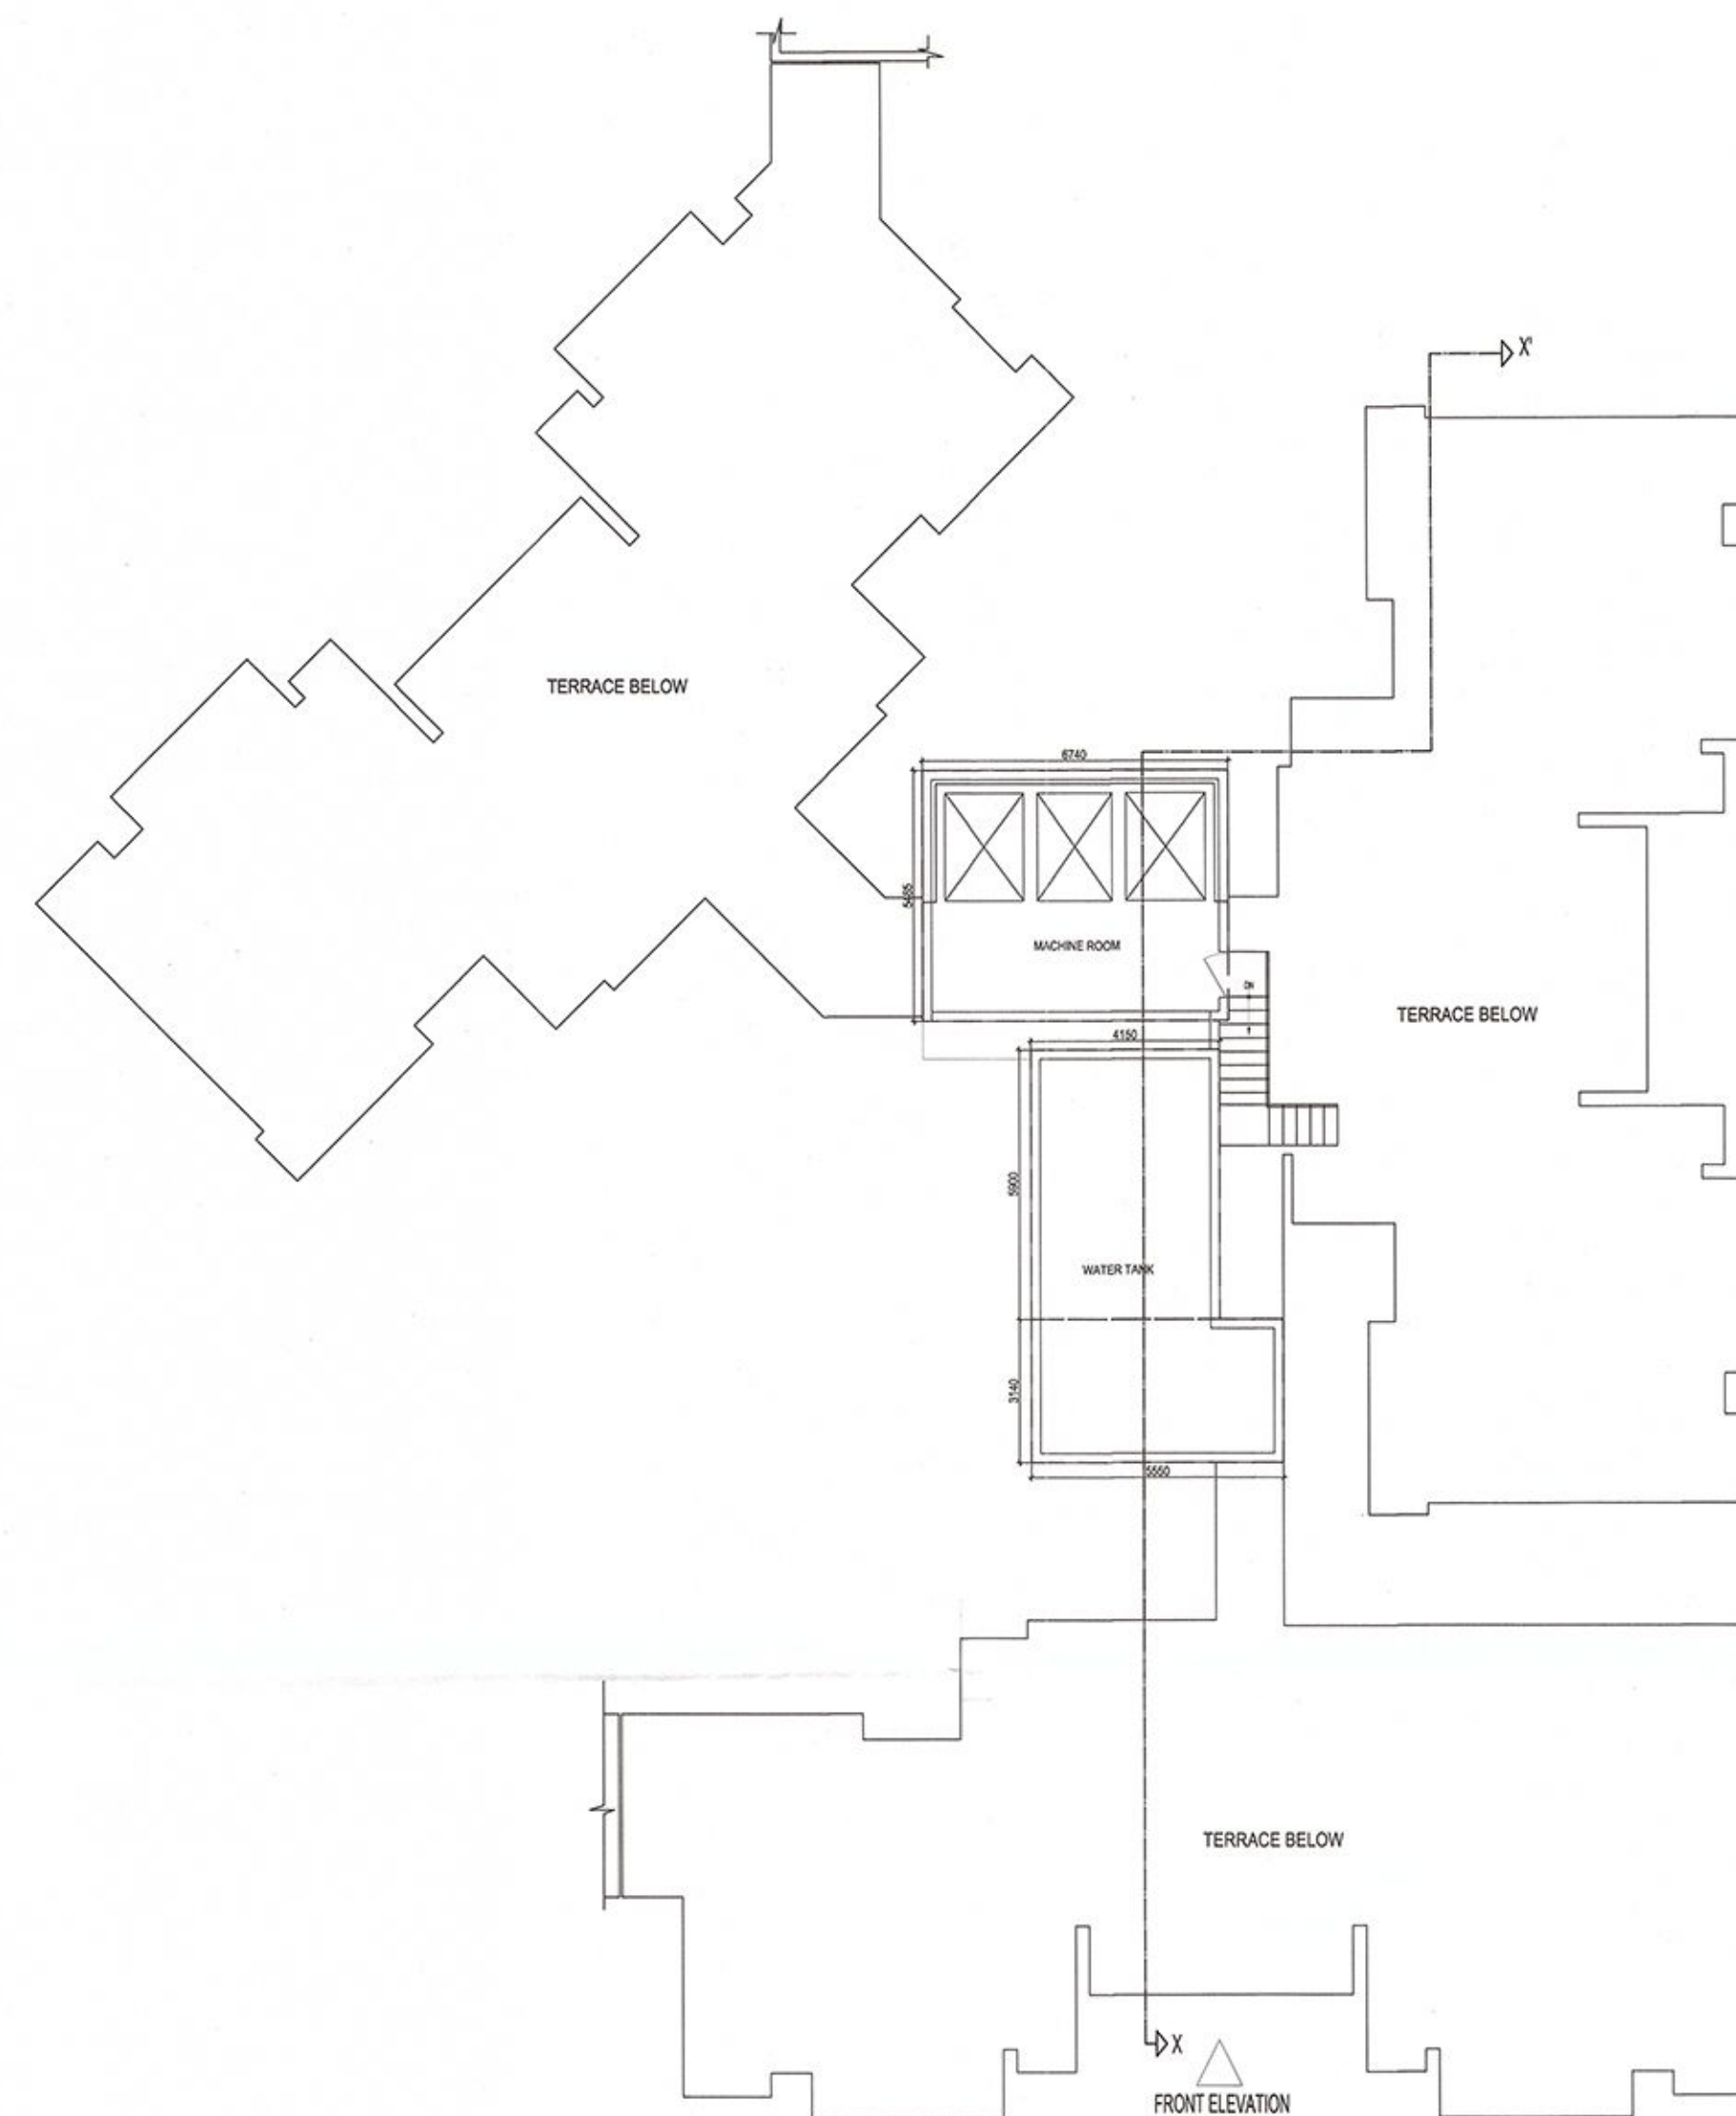


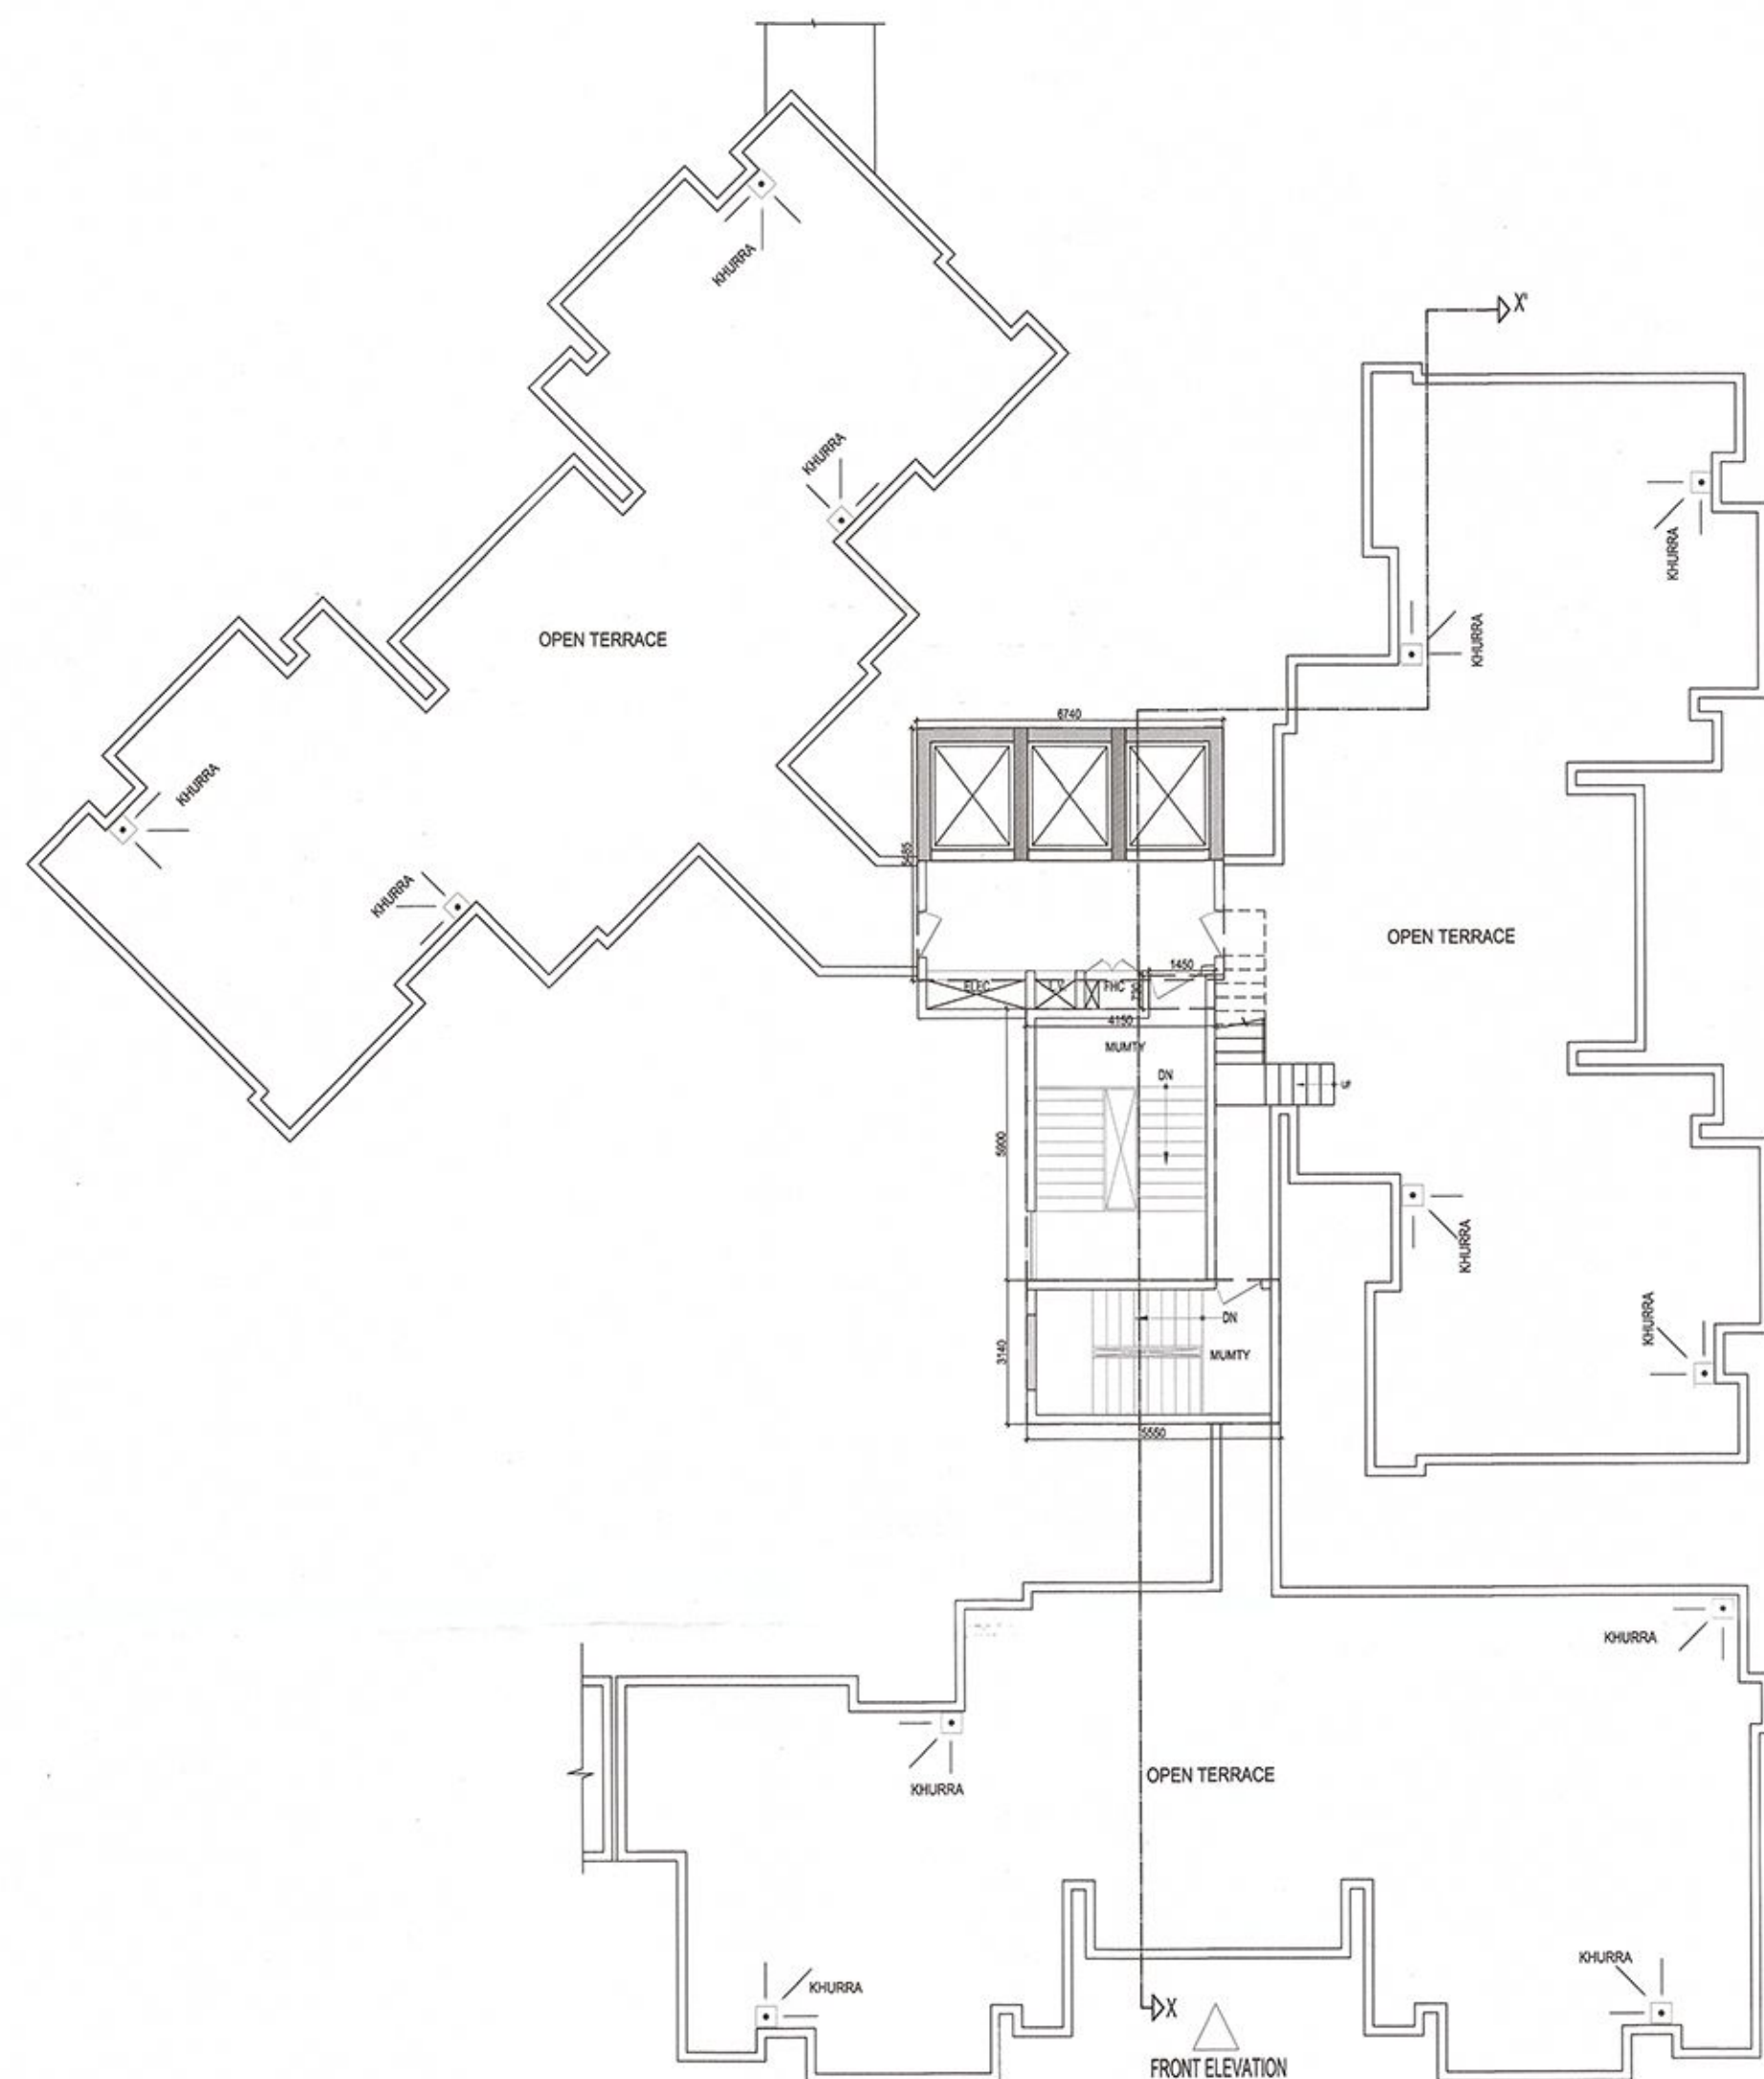

AREA CALCULATION TOWARDS 15 % ADDITIONAL F.A.R AT TERRACE FLOOR & MUMTY, M. ROOM FLOOR							
S.NO.	PARTICULARS						AREA (SQ.M)
MUMMTY & LIFT							
FS1			4.150	X	5.900	=	24.485
FS2			1.450	X	0.730	=	1.059
L1			6.740	X	5.485	=	36.969
H1			5.550	X	3.140	=	17.427
OVER HEAD TANK & MACHINE ROOM							
G1			4.150	X	5.900	=	24.485
G2			5.550	X	3.140	=	17.427
H1			6.740	X	5.485	=	36.969
TOTAL						=	158.820

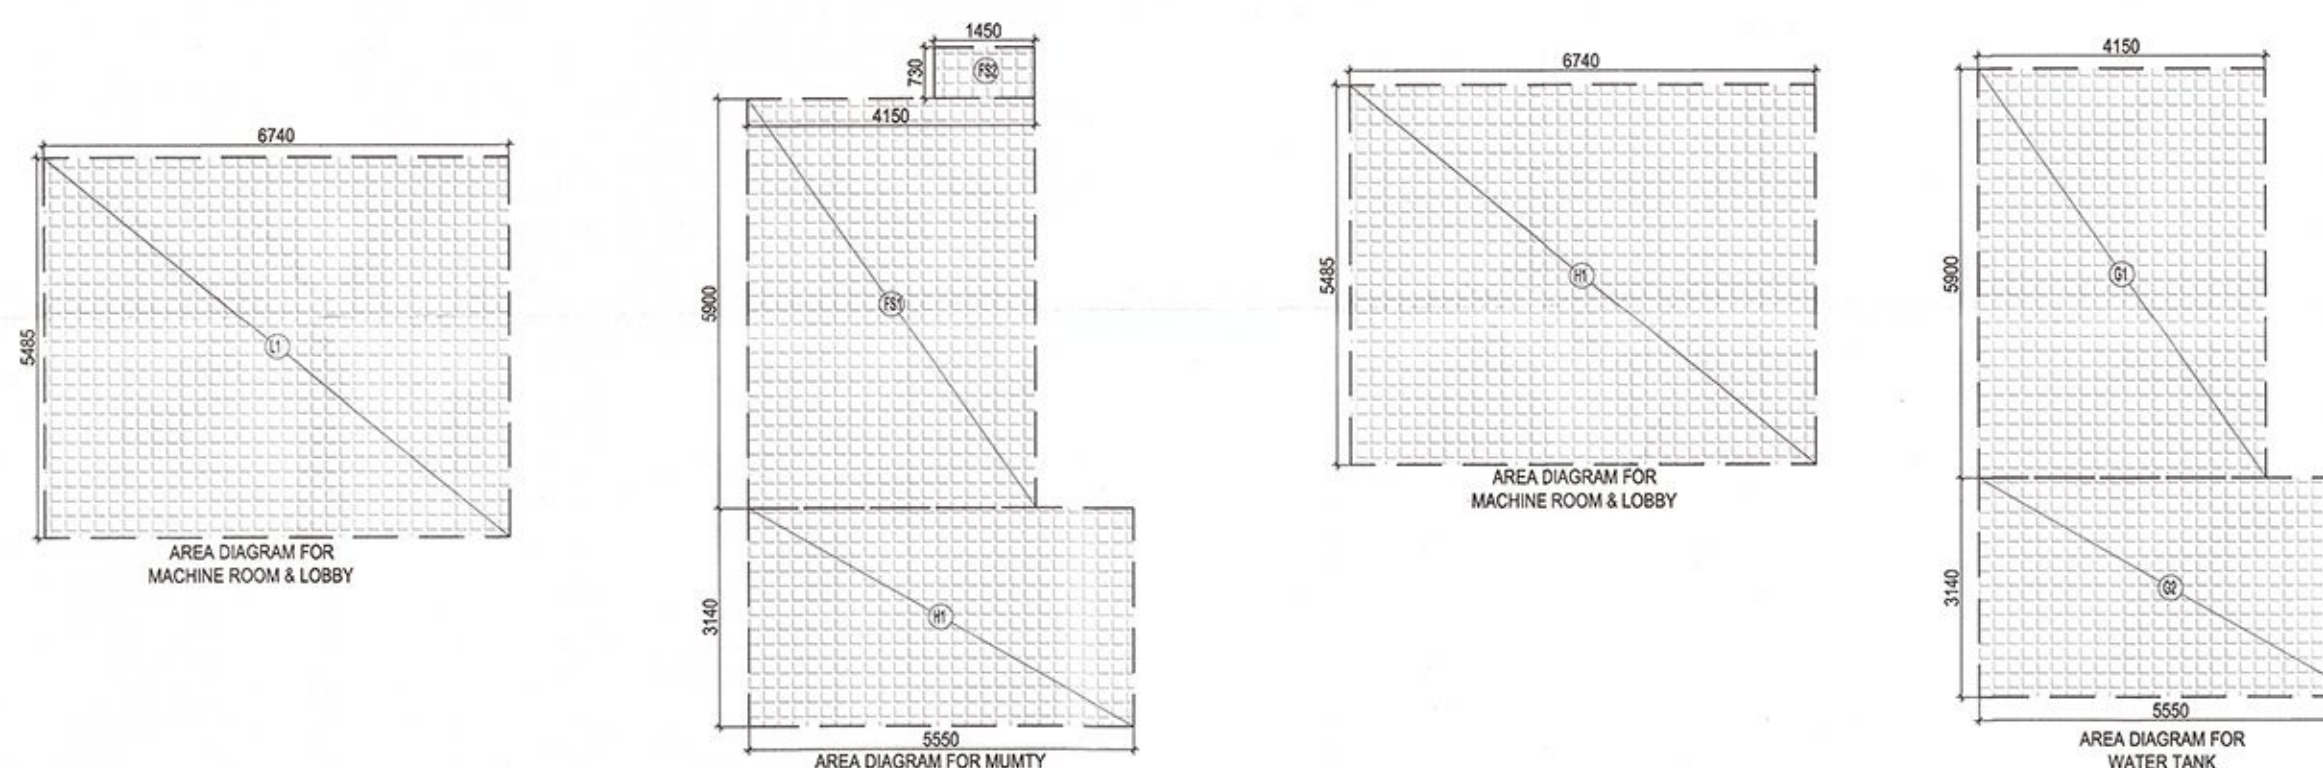

This drawing is a "COPYRIGHT" contents of this drawing or part thereof may not be used or reproduced without the permission of the Architect

NO. OF PRINT	DATE	ISSUED TO	REMARKS
REVISION	DATE	DESCRIPTION	BY

Yamuna Expressway Indl. Development Authority

APPROVED

Vide Letter No. 187-33/1033 Date: 24/12/2014

Valid Up to Date: 03/01/2015

Sr. Executive (Planning) *[Signature]* Gen. Manager (Plng. & Arch.) *[Signature]*

Drawing Checked & Verified By *[Signature]* Manager (Plng.)

SCHEDULE OF OPENINGS									
S.NO.	TYPE	WIDTH	HEIGHT	CILL	LINTEL	REMARKS			
1.	D1	1000	2150	-	2150	BEDROOM			
2.	D2	800	2150	-	2150	TOILET			
3.	D3	800	2150	-	2150	SER. ROOM			
4.	DW1	3450	2400	0/300	2400	DRAWING RM.			
5.	DW2	2200	2400	0/300	2400	BEDROOM			
6.	DW3	1710	2400	0/300	2400	MAIN ENTRY			
7.	DW4	1660	2400	0/300	2150	DRAWING RM.			
8.	DW5	1420	2150	0/300	2150	DRAWING RM.			
9.	DW6	2020	2150	0/300	2150	TERRACE ENT.			
10.	DW7	2095	2400	0/300	2400	BALCONY			
11.	DW8	1990	2400	0/300	2400	BALCONY			
12.	W1	3190	2400	0/300	2400	DINING			
13.	W2	1990	2150	0/300	2150	STAIRCASE			
14.	W3	800	1300	850	2450	TOILET			

SUBMISSION DRAWING

CLIENT: M/S OASIS REALTECH PVT LTD

PROJECT: **OASIS GrandStand**

PROPOSED GROUP HOUSING FOR M/S OASIS REALTECH PVT LTD
GH-01-TS-01/B, SECTOR-22D, YEIDA, GB NAGAR (U.P.)

DATE: 20-12-2014	PROJECT INCHARGE: AMIT MAURYA	CHECKED BY: BALRAJ SINGH
SCALE: 1:100	DEALT BY: PRADEEP NEGI	APPROVED BY: VISHAL SHARMA

DRAWING TITLE: **TERRACE FLOOR PLAN**

BLOCK-1 (WING - 1)

OWNER SIGN: *[Signature]* Director

ARCHITECT SIGN: *[Signature]* ARCHITECT

ARCHITECTS: **Confluence**

REG. NO. 29, GK-2, N.D-48, INDIA Ph: +91-11-29218008 Fax: +91-11-40544768 www.confluence.com Member of IASCI ISO - 9001:2000

architecture urban design hospitality interiors

DRAWING NO. **S-014** REVISION **R0**

This drawing is available on www.files.inconfluence.com.