


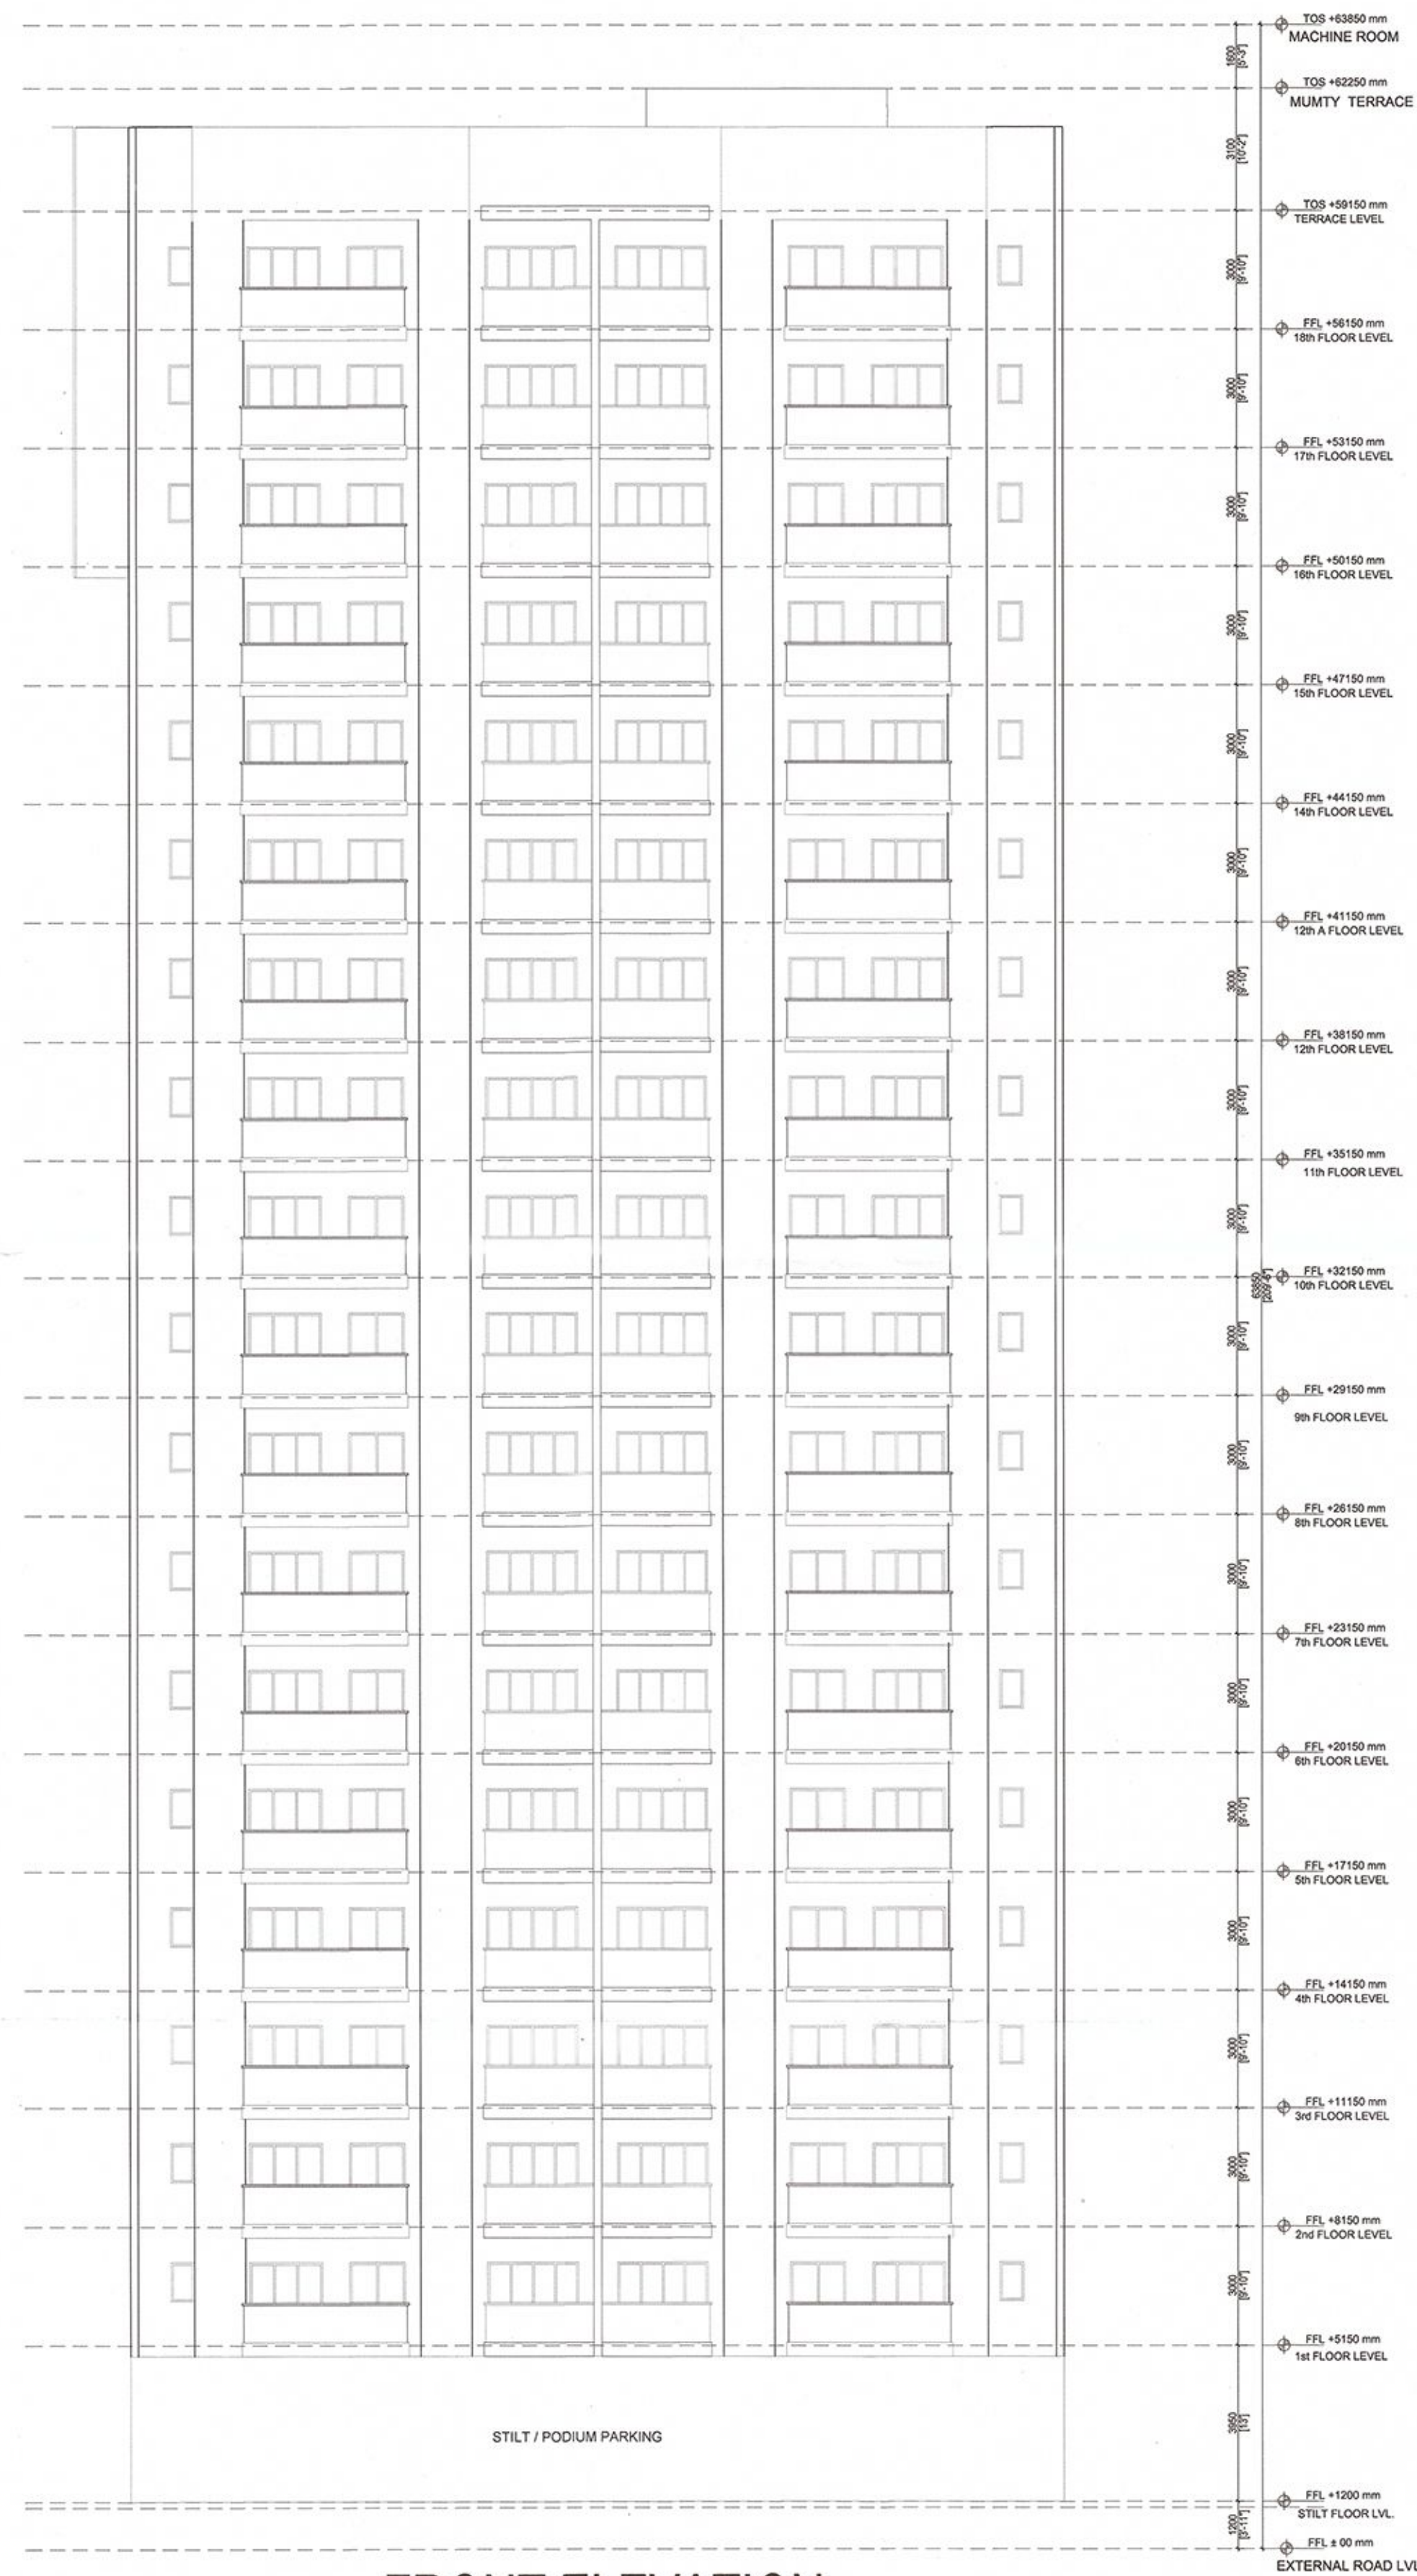

This drawing is a "COPYRIGHT" contents of this drawing or part thereof may not be used or reproduced without the permission of the Architect

NO. OF PRINT	DATE	ISSUED TO	REMARKS
REVISION	DATE	DESCRIPTION	BY

Yamuna Expressway Ind. Development Authority
APPROVED
Vide Letter No. 12/P-33/109 Date: 24/12/2014
Valid upto Date: 25/12/2019
Sr. Executive (Planning) Gen. Manager (Plng. & Arch.)
Drawing Checked & Verified By
Manager (Pkg.)

SUBMISSION DRAWING

CLIENT
M/S OASIS REALTECH PVT LTD

PROJECT
OASIS GrandStand
PROPOSED GROUP HOUSING FOR
M/S OASIS REALTECH PVT LTD
GH-01-TS-01/B, SECTOR-22D, YEIDA,
GB NAGAR (U.P.)

DATE 20-12-2014	PROJECT INCHARGE JAMIT MAHOTA	CHECKED BY RAJNIGHA SINGH
SCALE 1:150	DEALT BY PRADEEP SINGH NEGI	APPROVED BY VISHAL SHARMA

DRAWING TITLE
FRONT ELEVATION

BLOCK -1 (WING-1)

OWNER SIGN ARCHITECT SIGN

For Oasis Realtech Pvt. Ltd.
Director
ARCHITECT
CA-98/23261
9310164866
NEW DELHI

ARCHITECTS
Confluence

S-29, G-2 Pk-45/11-2016/008 Member of IAS
CA-48/NDIA Ph-+91-11-42248718 www.confluence.com IAS - 5081, 2000
architecture urban design hospitality interiors

DRAWING NO. S-015 REVISION R0

This drawing is available on www.files.inconfluence.com.