

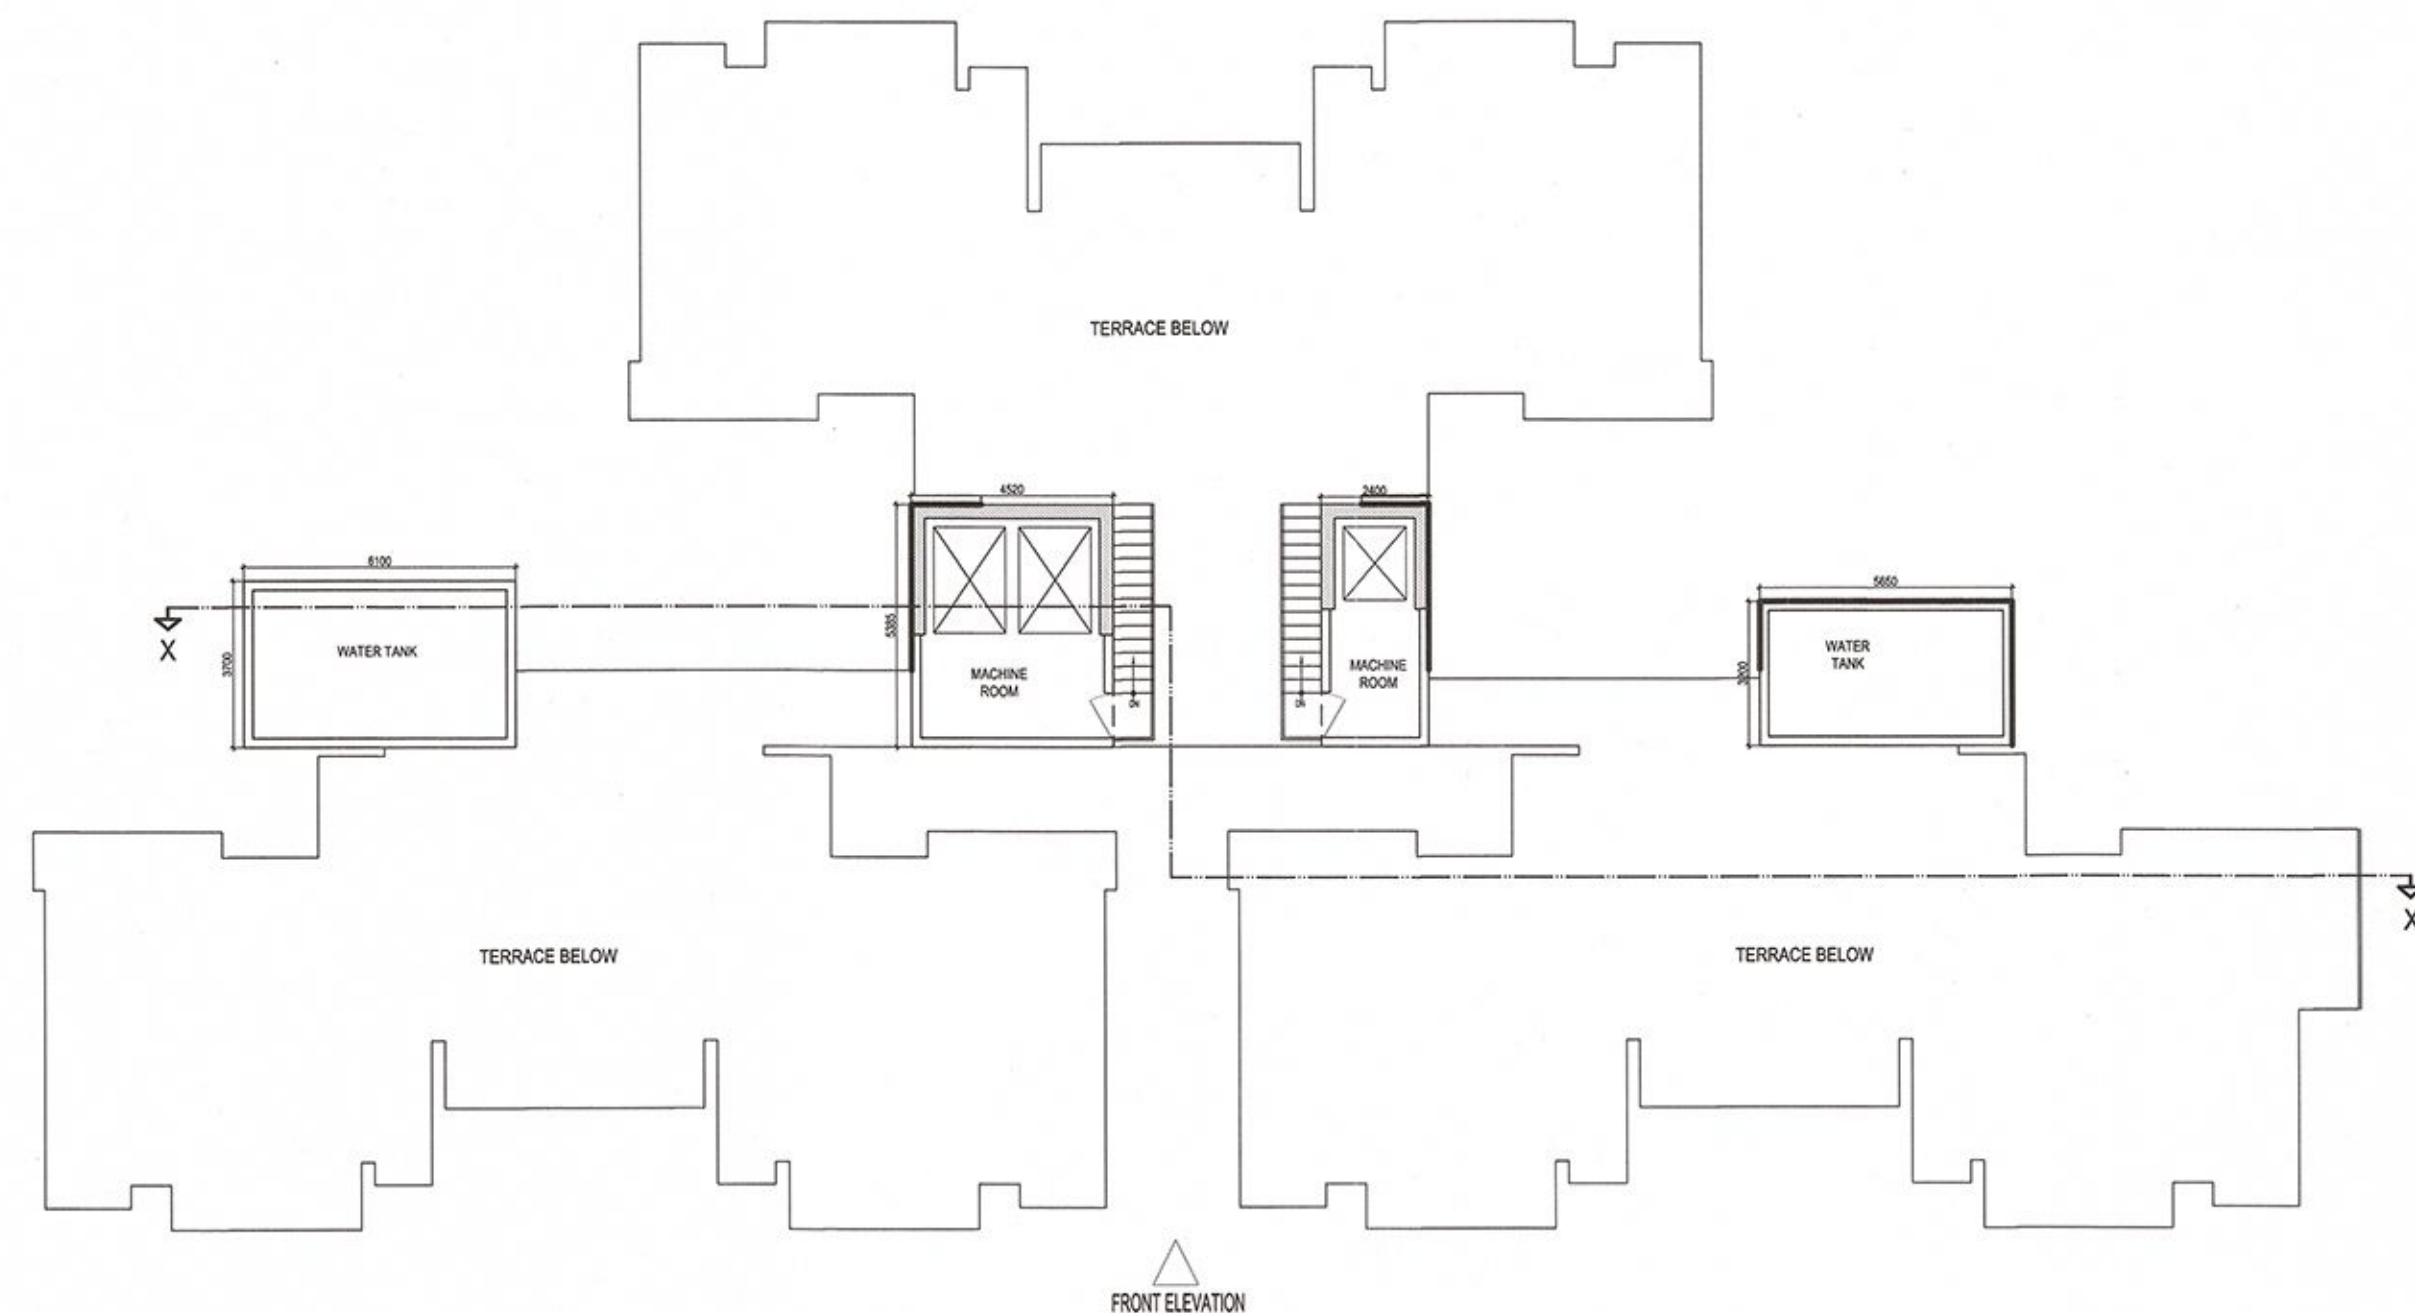
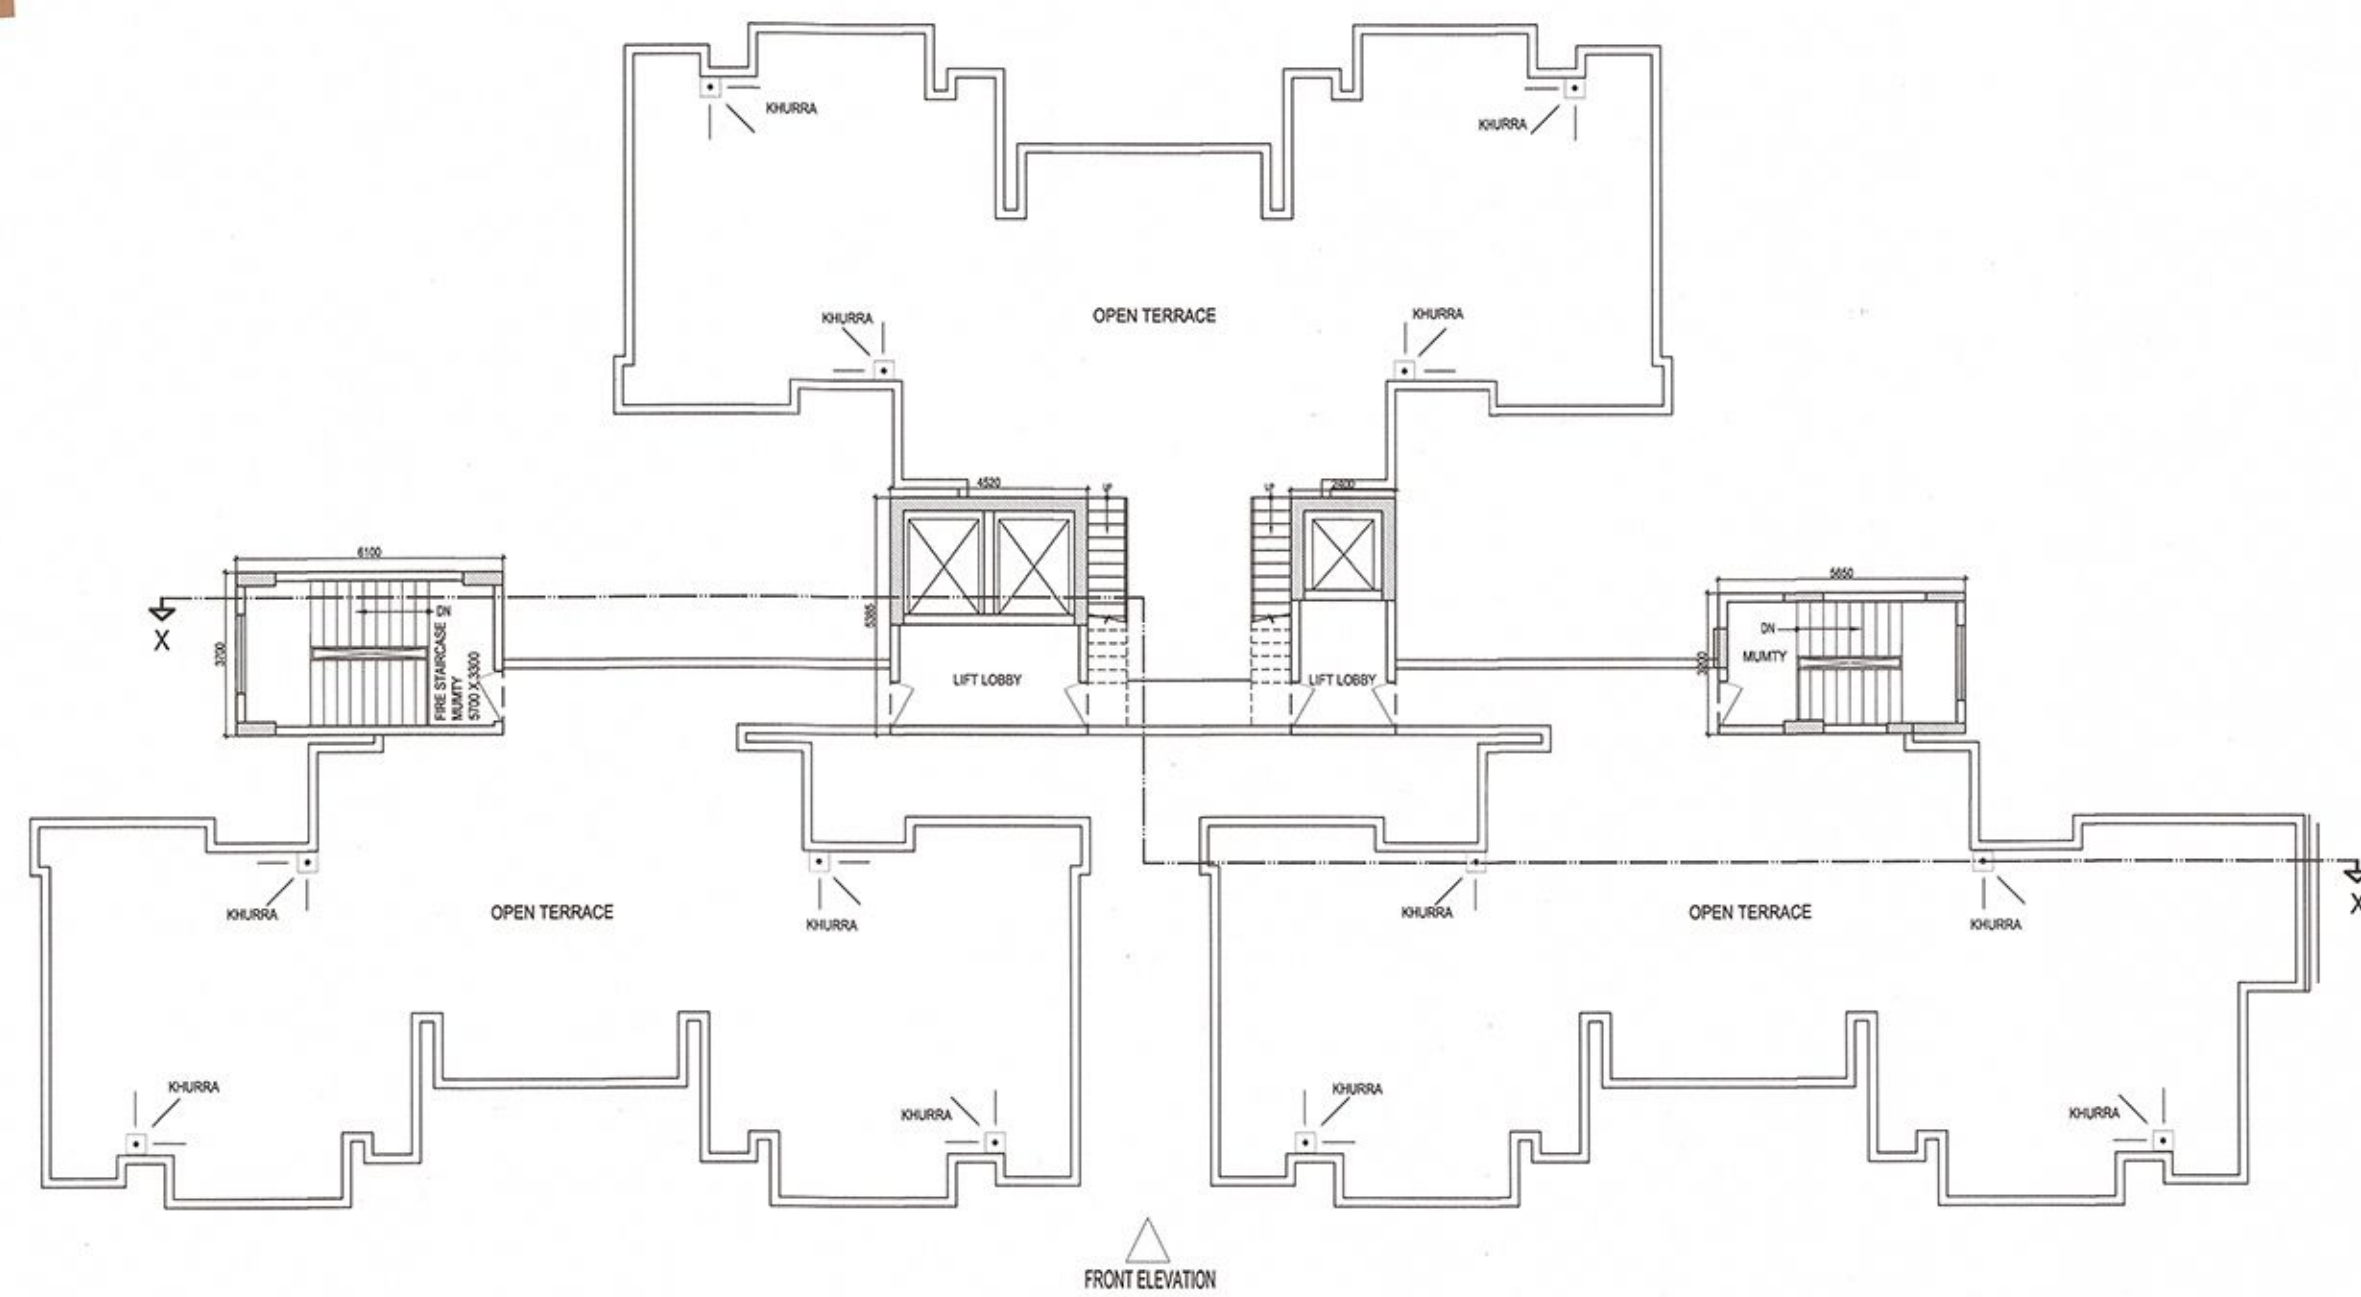
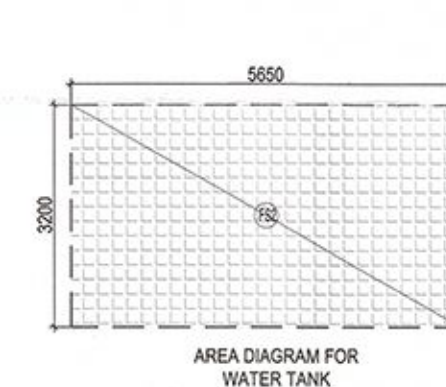
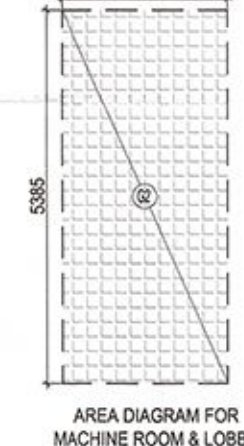
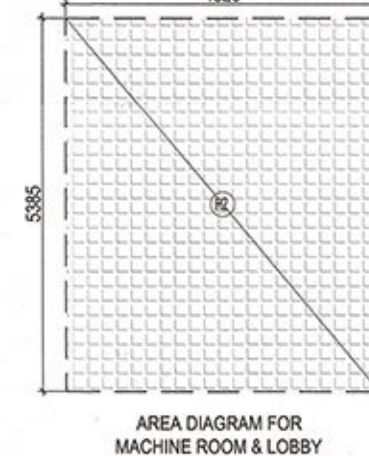
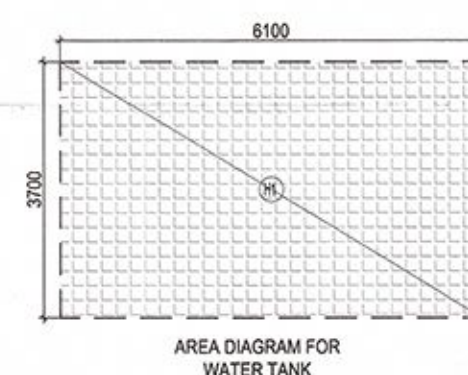
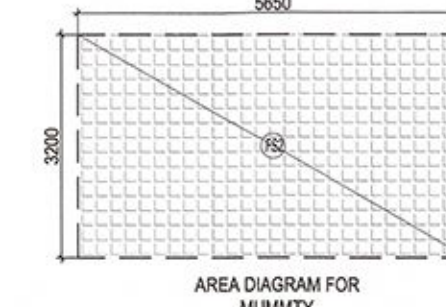
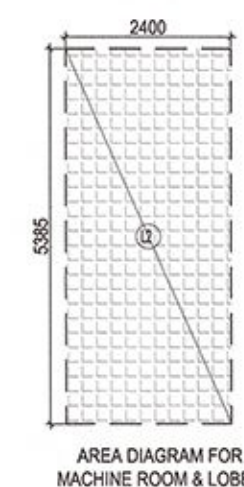


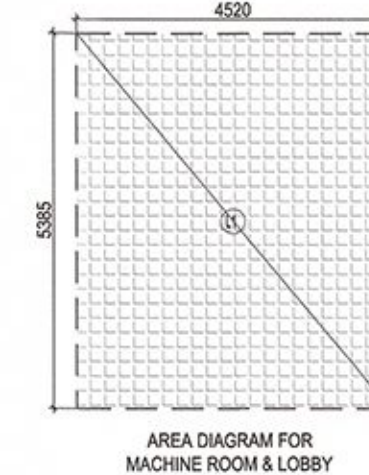

AREA CALCULATION TOWARDS 15 % ADDITIONAL F.A.R AT TERRACE FLOOR & MUMTY, M. ROOM FLOOR

S.NO.	PARTICULARS					AREA (SQ.M)
MUMMTY & LIFT						
FS1		6.100	X	3.700	=	22.570
FS2		5.650	X	3.200	=	18.080
L1		4.520	X	5.385	=	24.340
L2		2.400	X	5.385	=	12.924
OVER HEAD TANK & MACHINE ROOM						
G1		6.100	X	3.700	=	22.570
G2		2.400	X	5.385	=	12.924
H1		6.100	X	3.700	=	22.570
H2		4.520	X	5.385	=	24.340
TOTAL						160.318

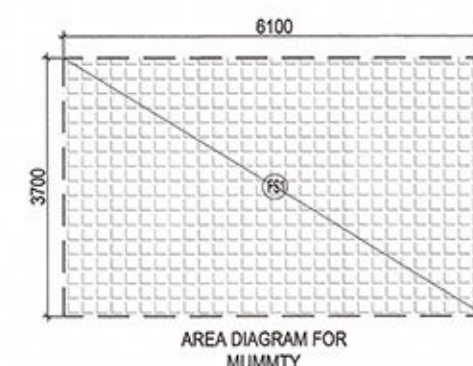

This drawing is a "COPYRIGHT" contents of this drawing or part thereof may not be used or reproduced without the permission of the Architect

NO. OF PRINT	DATE	ISSUED TO	REMARKS
REVISION	DATE	DESCRIPTION	BY

Yamuna Expressway-Ind. Development Authority
APPROVED
 Vide Letter No. 18F-53/188
 Valid Upto Date 29/12/2014
 Sr. Executive (Planning)
 Drawing Checked & Verified By
 Manager (Arch.)

S.NO.	TYPE	WIDTH	HEIGHT	CILL	LINTEL	REMARKS
1.	D1	1000	2150	-	2150	BEDROOM
2.	D2	800	2150	-	2150	TOILET
3.	D3	800	2150	-	2150	SER. ROOM
4.	DW1	3450	2400	0/300	2400	DRAWING RM.
5.	DW2	2200	2400	0/300	2400	BEDROOM
6.	DW3	1710	2400	0/300	2400	MAIN ENTRY
7.	DW4	1680	2400	0/300	2150	DRAWING RM.
8.	DW5	1420	2150	0/300	2150	DRAWING RM.
9.	DW6	2020	2150	0/300	2150	TERRACE ENT.
10.	DW7	2095	2400	0/300	2400	BALCONY
11.	DW8	1990	2400	0/300	2400	BALCONY
12.	W1	3190	2400	0/300	2400	DINING
13.	W2	1990	2150	0/300	2150	STAIRCASE
14.	W3	800	1300	850	2450	TOILET

SUBMISSION DRAWING

CLIENT
 M/S OASIS REALTECH PVT LTD

PROJECT
OASIS GrandStand
 PROPOSED GROUP HOUSING FOR
 M/S OASIS REALTECH PVT LTD
 GH-01-TS-01/B, SECTOR-22D, YEIDA,
 GB NAGAR (U.P.)

DATE 20-12-2014	PROJECT INCHARGE AMIT MAURYA	CHECKED BY BALRAJ SINGH
SCALE 1:100	DEALT BY PRADEEP NEGI	APPROVED BY VISHAL SHARMA

DRAWING TITLE
**TERRACE FLOOR PLAN
 BLOCK -1 (WING -2)**

OWNER SIGN
 ARCHITECT SIGN
 For Oasis Realtech Pvt. Ltd.
 Director
 VISHAL SHARMA
 ARCHITECT
 CA-99/23261
 9310164885

17/12/14
 ARCHITECTS
Confluence
 9-29, GK-2
 N.D-48, INDIA
 Ph: +91-11-29218000
 Pk: +91-11-40544768
 con@confluence.com
 www.confluence.com
 Member of IASBC
 ISO - 9001:2000
 architecture urban design hospitality interiors
 DRAWING NO.
S-021
 REVISION
R0
 This drawing is available on www.files.inconfluence.com.