


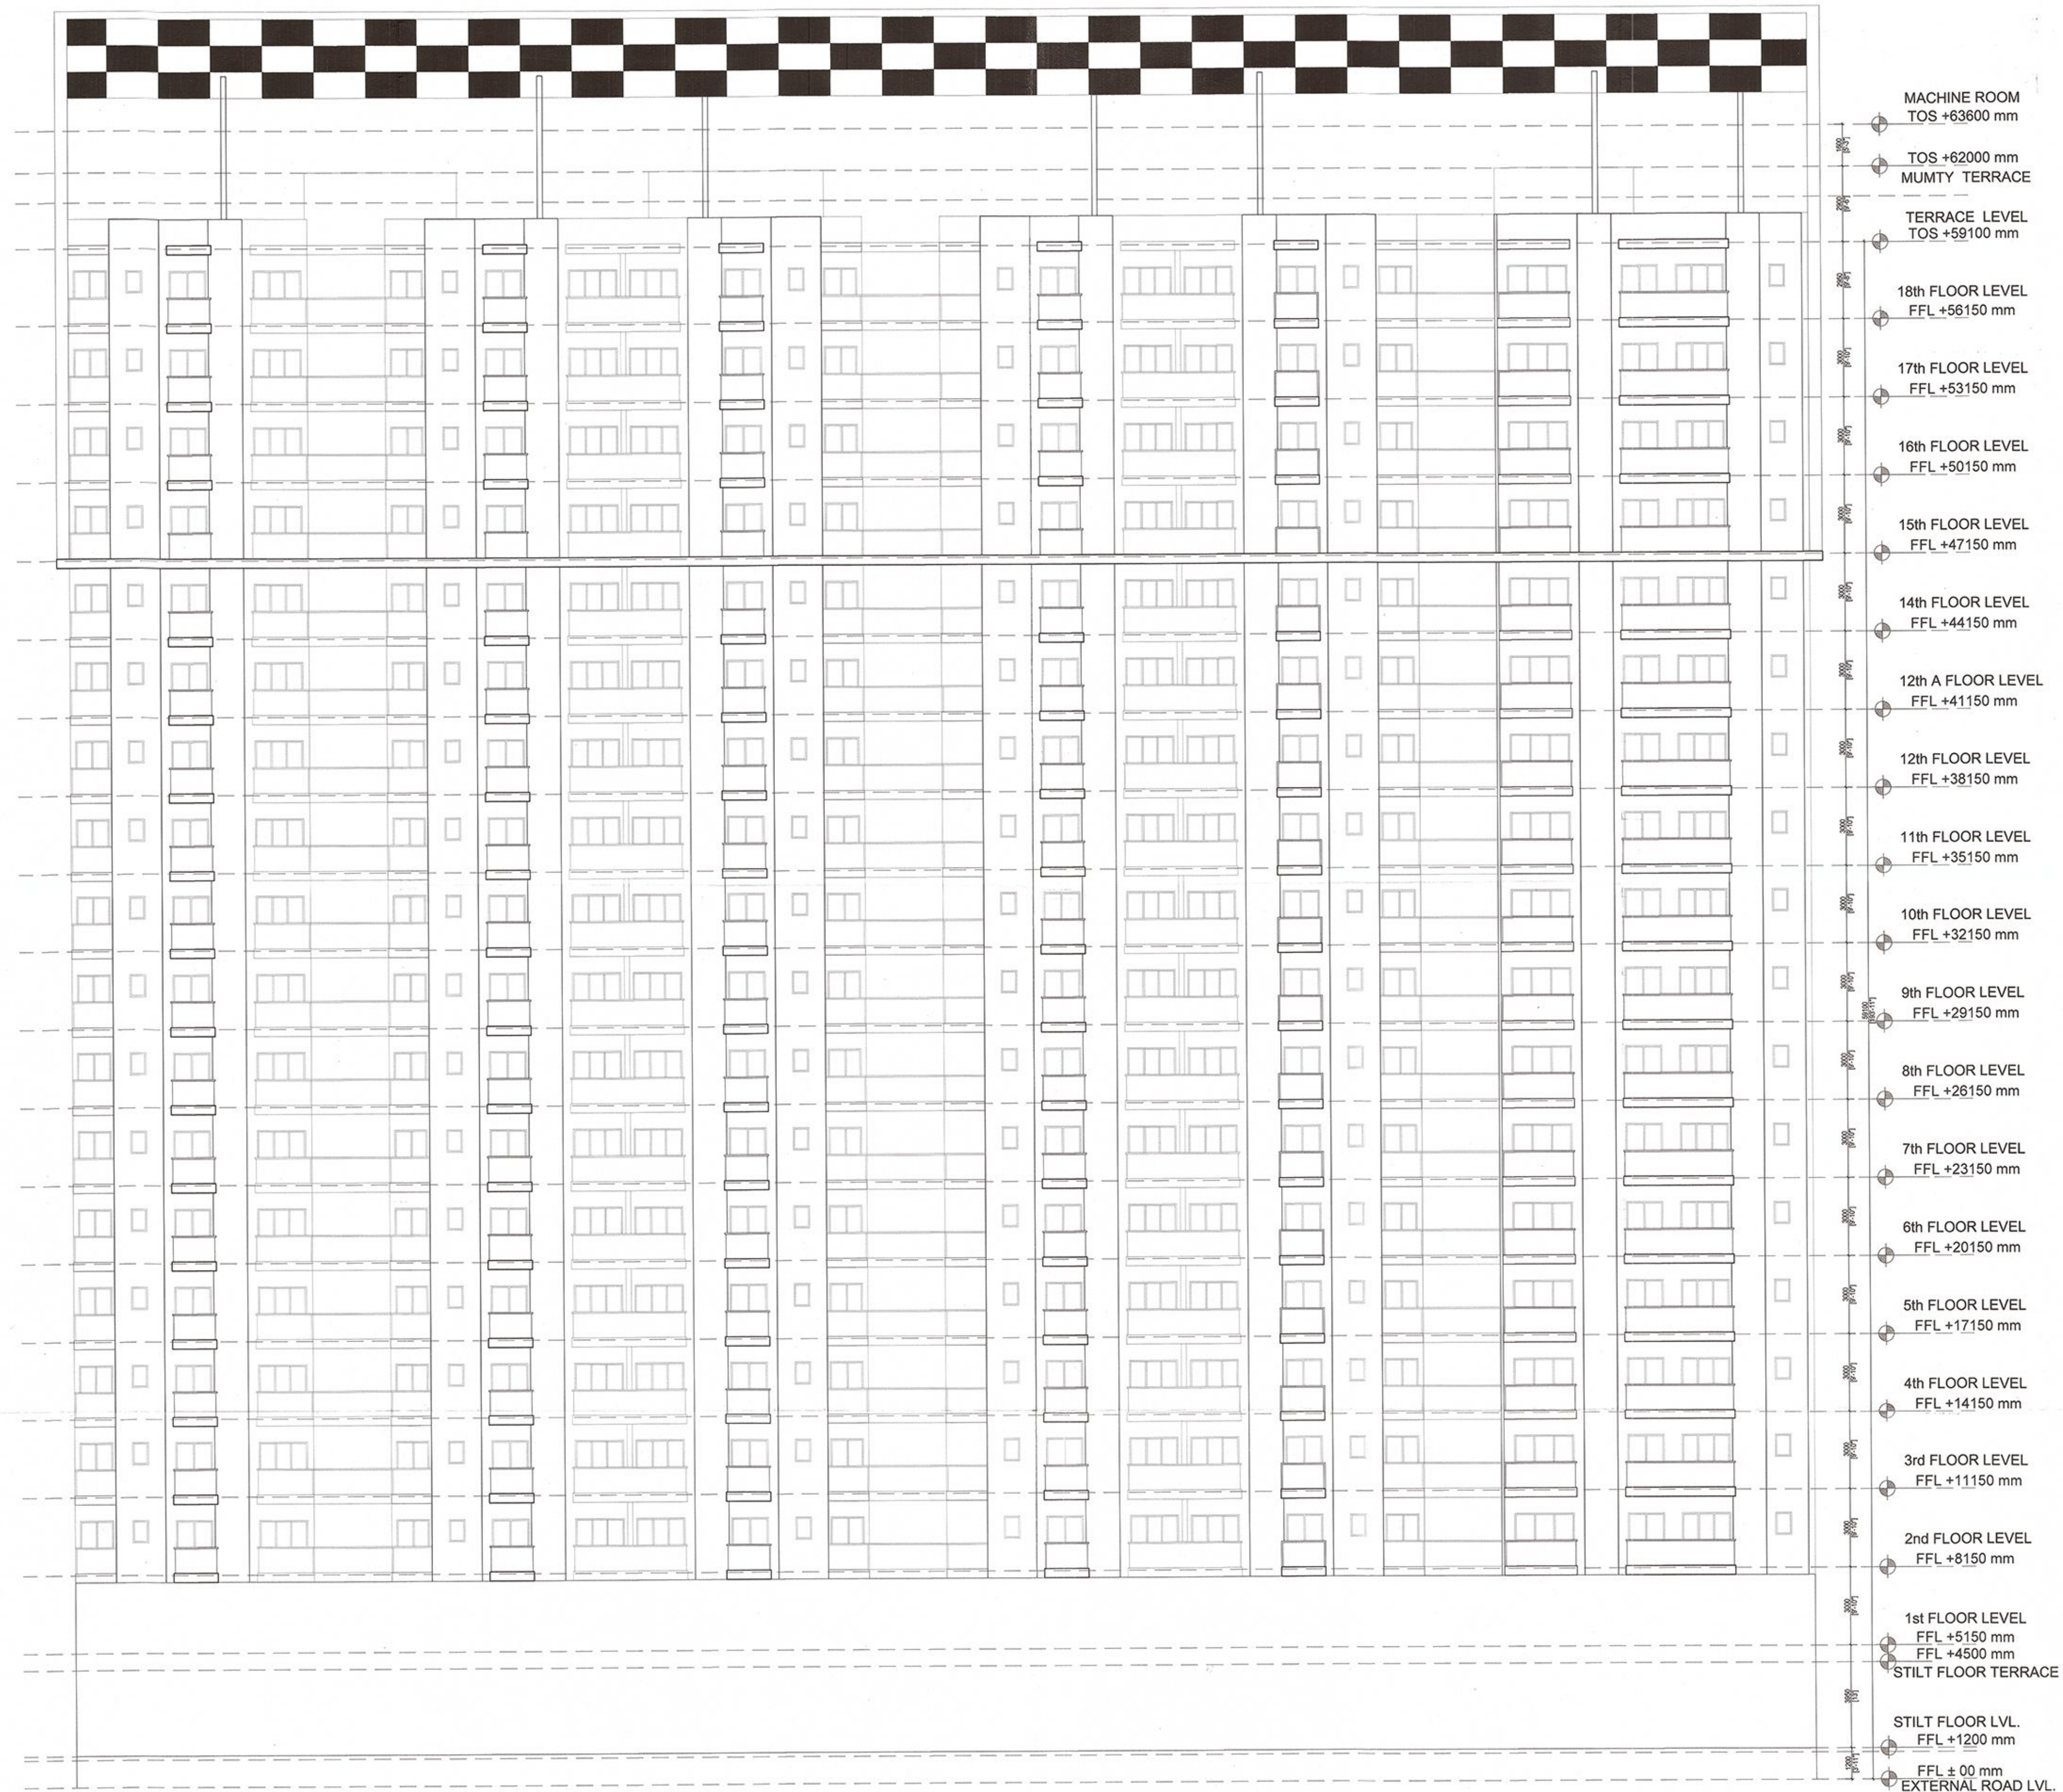

This drawing is a "COPYRIGHT" contents of this drawing or part thereof may not be used or reproduced without the permission of the Architect

NO. OF PRINT	DATE	ISSUED TO	REMARKS

REVISION	DATE	DESCRIPTION	BY

Yamuna Expressway Indt. Development Authority
APPROVED
Principal Engineer
Valid upto Date: 24/12/14
29/01/2019
Sr. Executive (Planning) Gen. Manager (Plng. & Arch.)
Drawing Checked & Verified By
Manager (Plng.)

SUBMISSION DRAWING

CLIENT
M/S OASIS REALTECH PVT LTD

PROJECT

PROPOSED GROUP HOUSING FOR
M/S OASIS REALTECH PVT LTD
GH-01-TS-01/B, SECTOR-22D, YEIDA,
GB NAGAR (U.P.)

DATE	PROJECT INCHARGE	CHECKED BY
20.12.2014	AMT MAURYA	RAJ RAJ SINGH

SCALE	DEALT BY	APPROVED BY
1:100	PRADEEP NEGI	VISHAL SHARMA

DRAWING TITLE
FRONT ELEVATION
BLOCK -1 (WING-3 & 4)

OWNER SIGN	ARCHITECT SIGN

17/12/14

ARCHITECTS

Confluence

ARCHITECTS	REVISION
S-29, GK-2 N-2-48, INDIA architect urban design hospitality interiors	R0

DRAWING NO.
S-029

This drawing is available on www.files.inconfluence.com.