


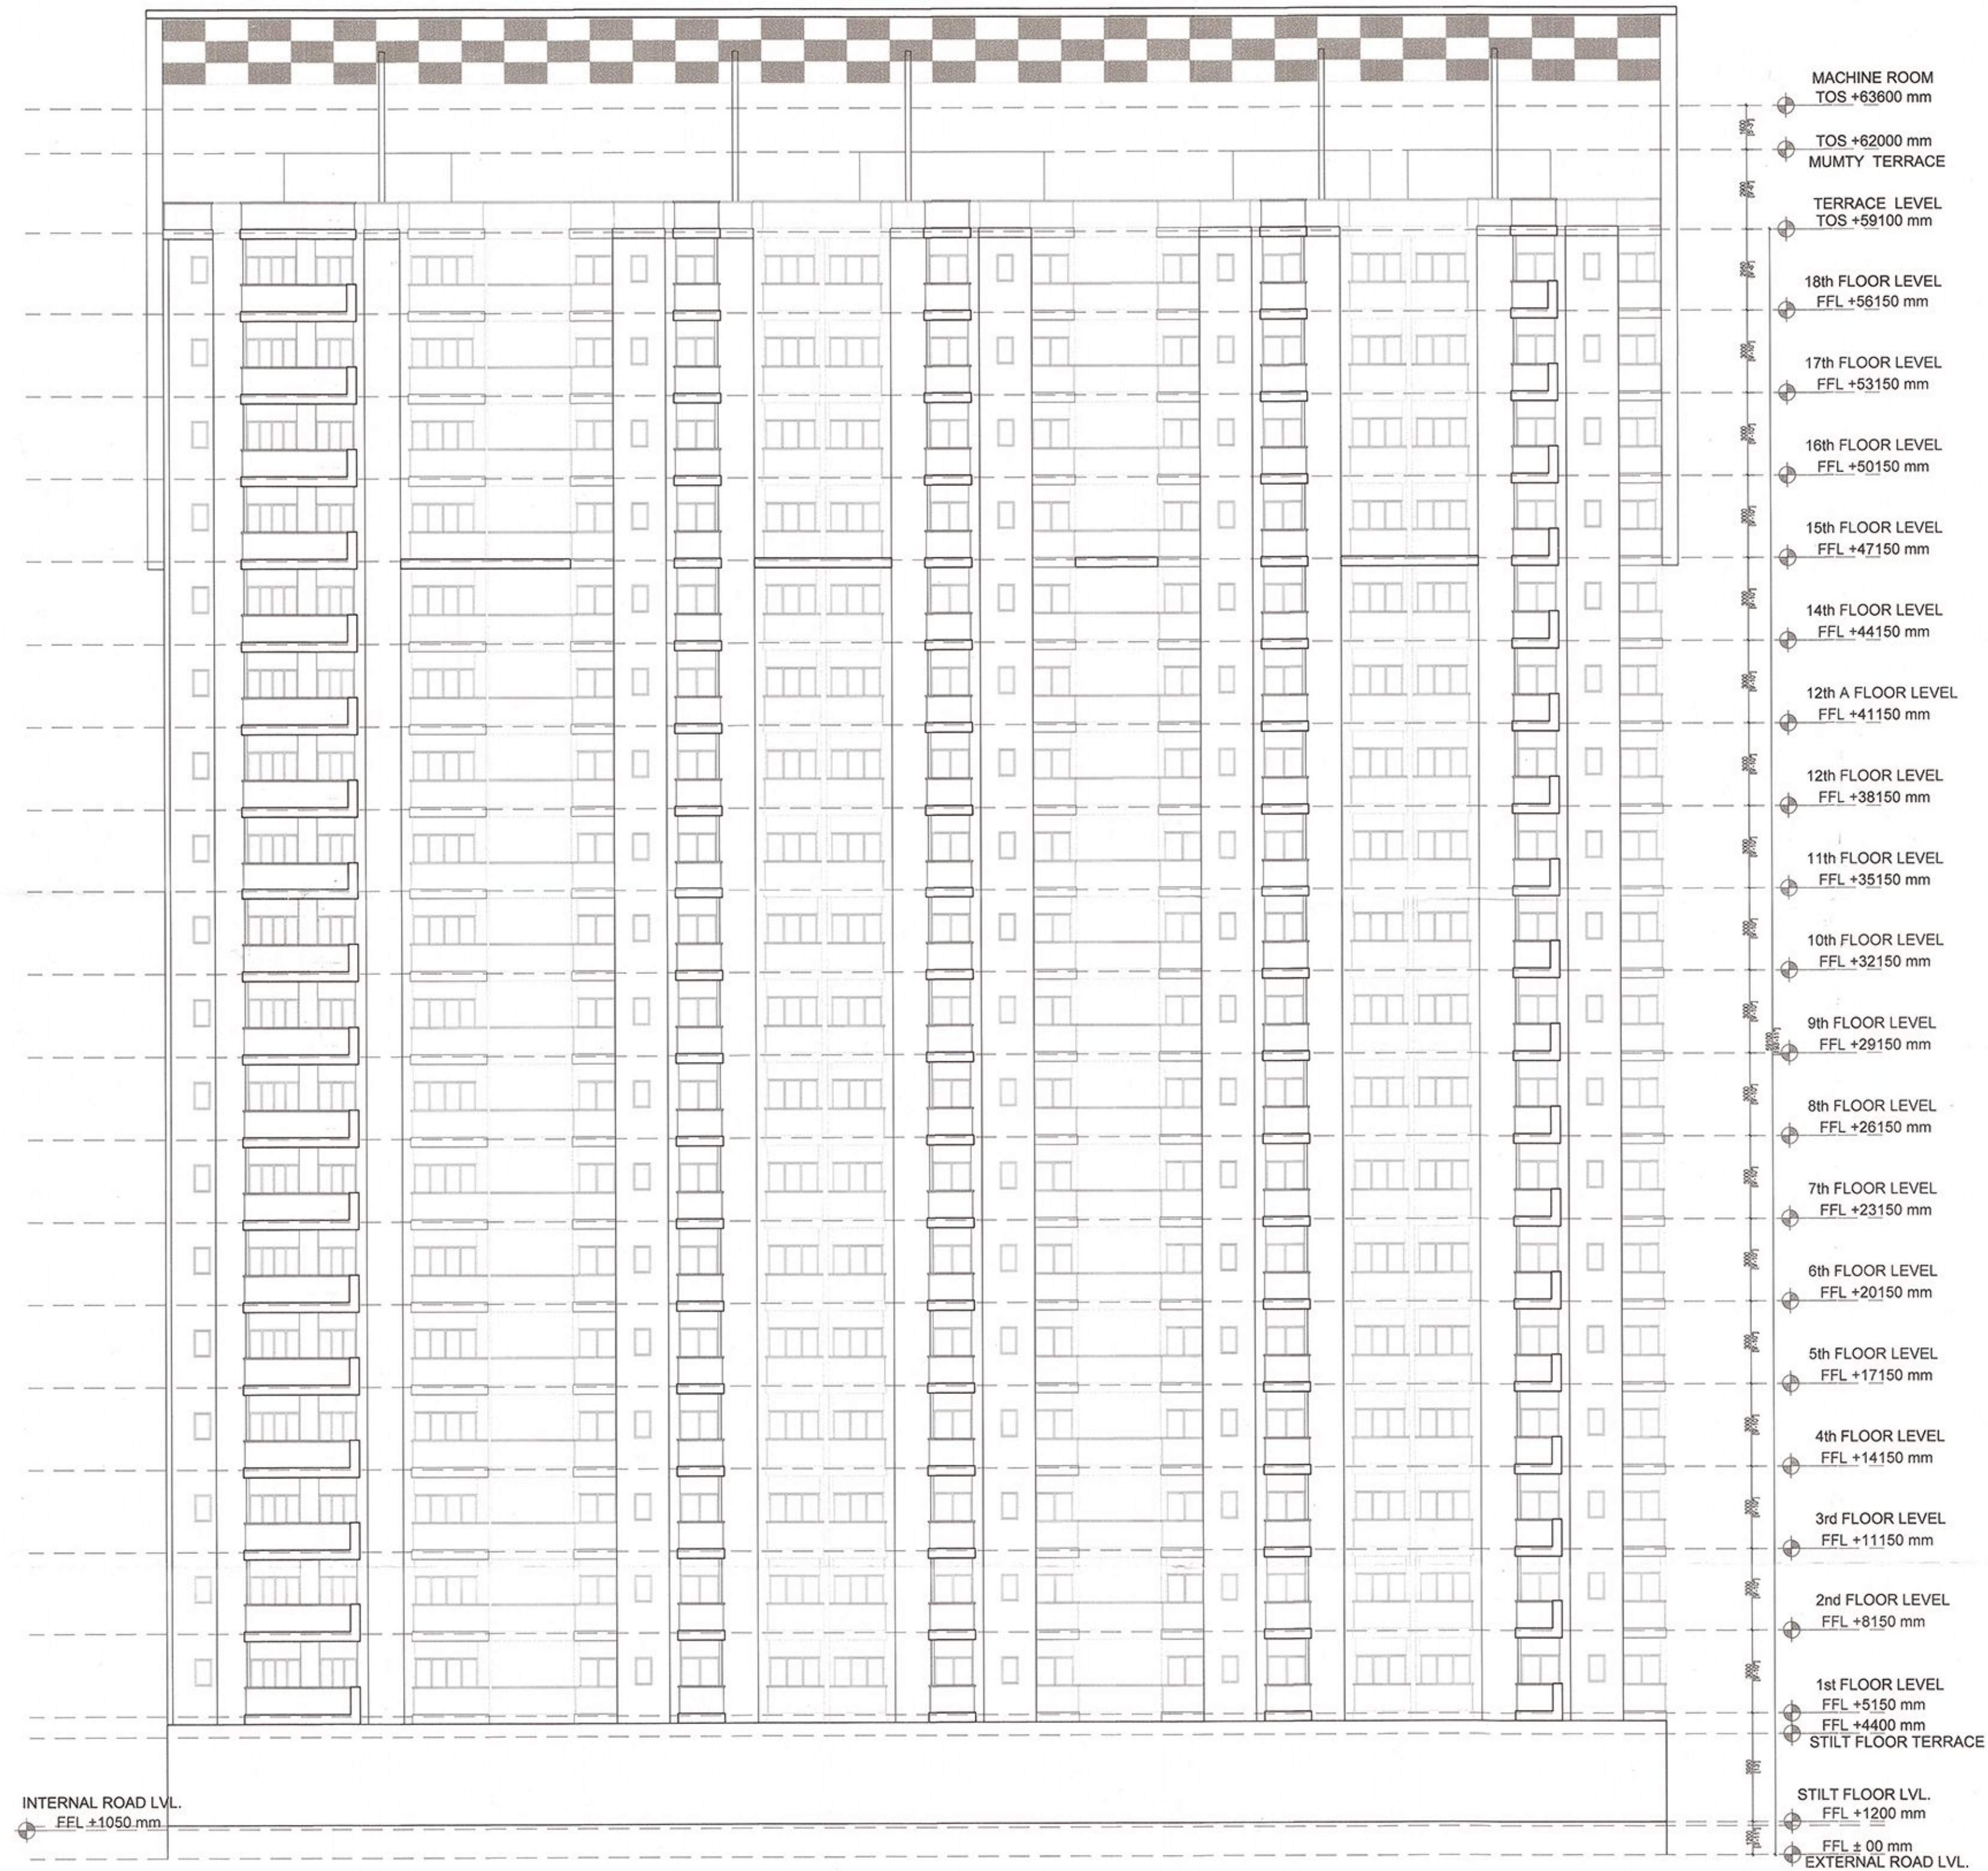

This drawing is a "COPYRIGHT" contents of this drawing or part thereof may not be used or reproduced without the permission of the Architect

NO. OF PRINT	DATE	ISSUED TO	REMARKS
REVISION	DATE	DESCRIPTION	BY

Approved
Vide Letter No. 53/112 Date 24/12/14.
Valid Upto Date 29/01/2019
Sr. Executive (Planning) Gen. Manager (Plng. & Arch.)
Drawing Checked & Verified By
Manager (Plng.)

SUBMISSION DRAWING

CLIENT	
PROJECT	OASIS GrandStand PROPOSED GROUP HOUSING FOR M/S OASIS REALTECH PVT LTD GH-01-TS-01/B, SECTOR-22D, YEIDA, GB NAGAR (U.P.)
DATE	20.12.2014
SCALE	1:150
PROJECT INCHARGE	ANIL MAURYA
CHECKED BY	RAJESH SINGH
DEALT BY	PRADIP SINGH NEGI
APPROVED BY	VISHAL SHARMA

FRONT ELEVATION BLOCK -1 (WING-5)

OWNER SIGN ARCHITECT SIGN

For Oasis Realtech Pvt. Ltd.
Director
13/12/14

ARCHITECTS
Confluence

2-29, G-2 Ph. +91-11-2618000 confluence.com Member of ISO 9001:2008
INDIA Ph. +91-11-2618000 www.confluence.com architecture urban design hospitality interiors

DRAWING NO. S-036 REVISION R0

This drawing is available on www.files.inconfluence.com.