

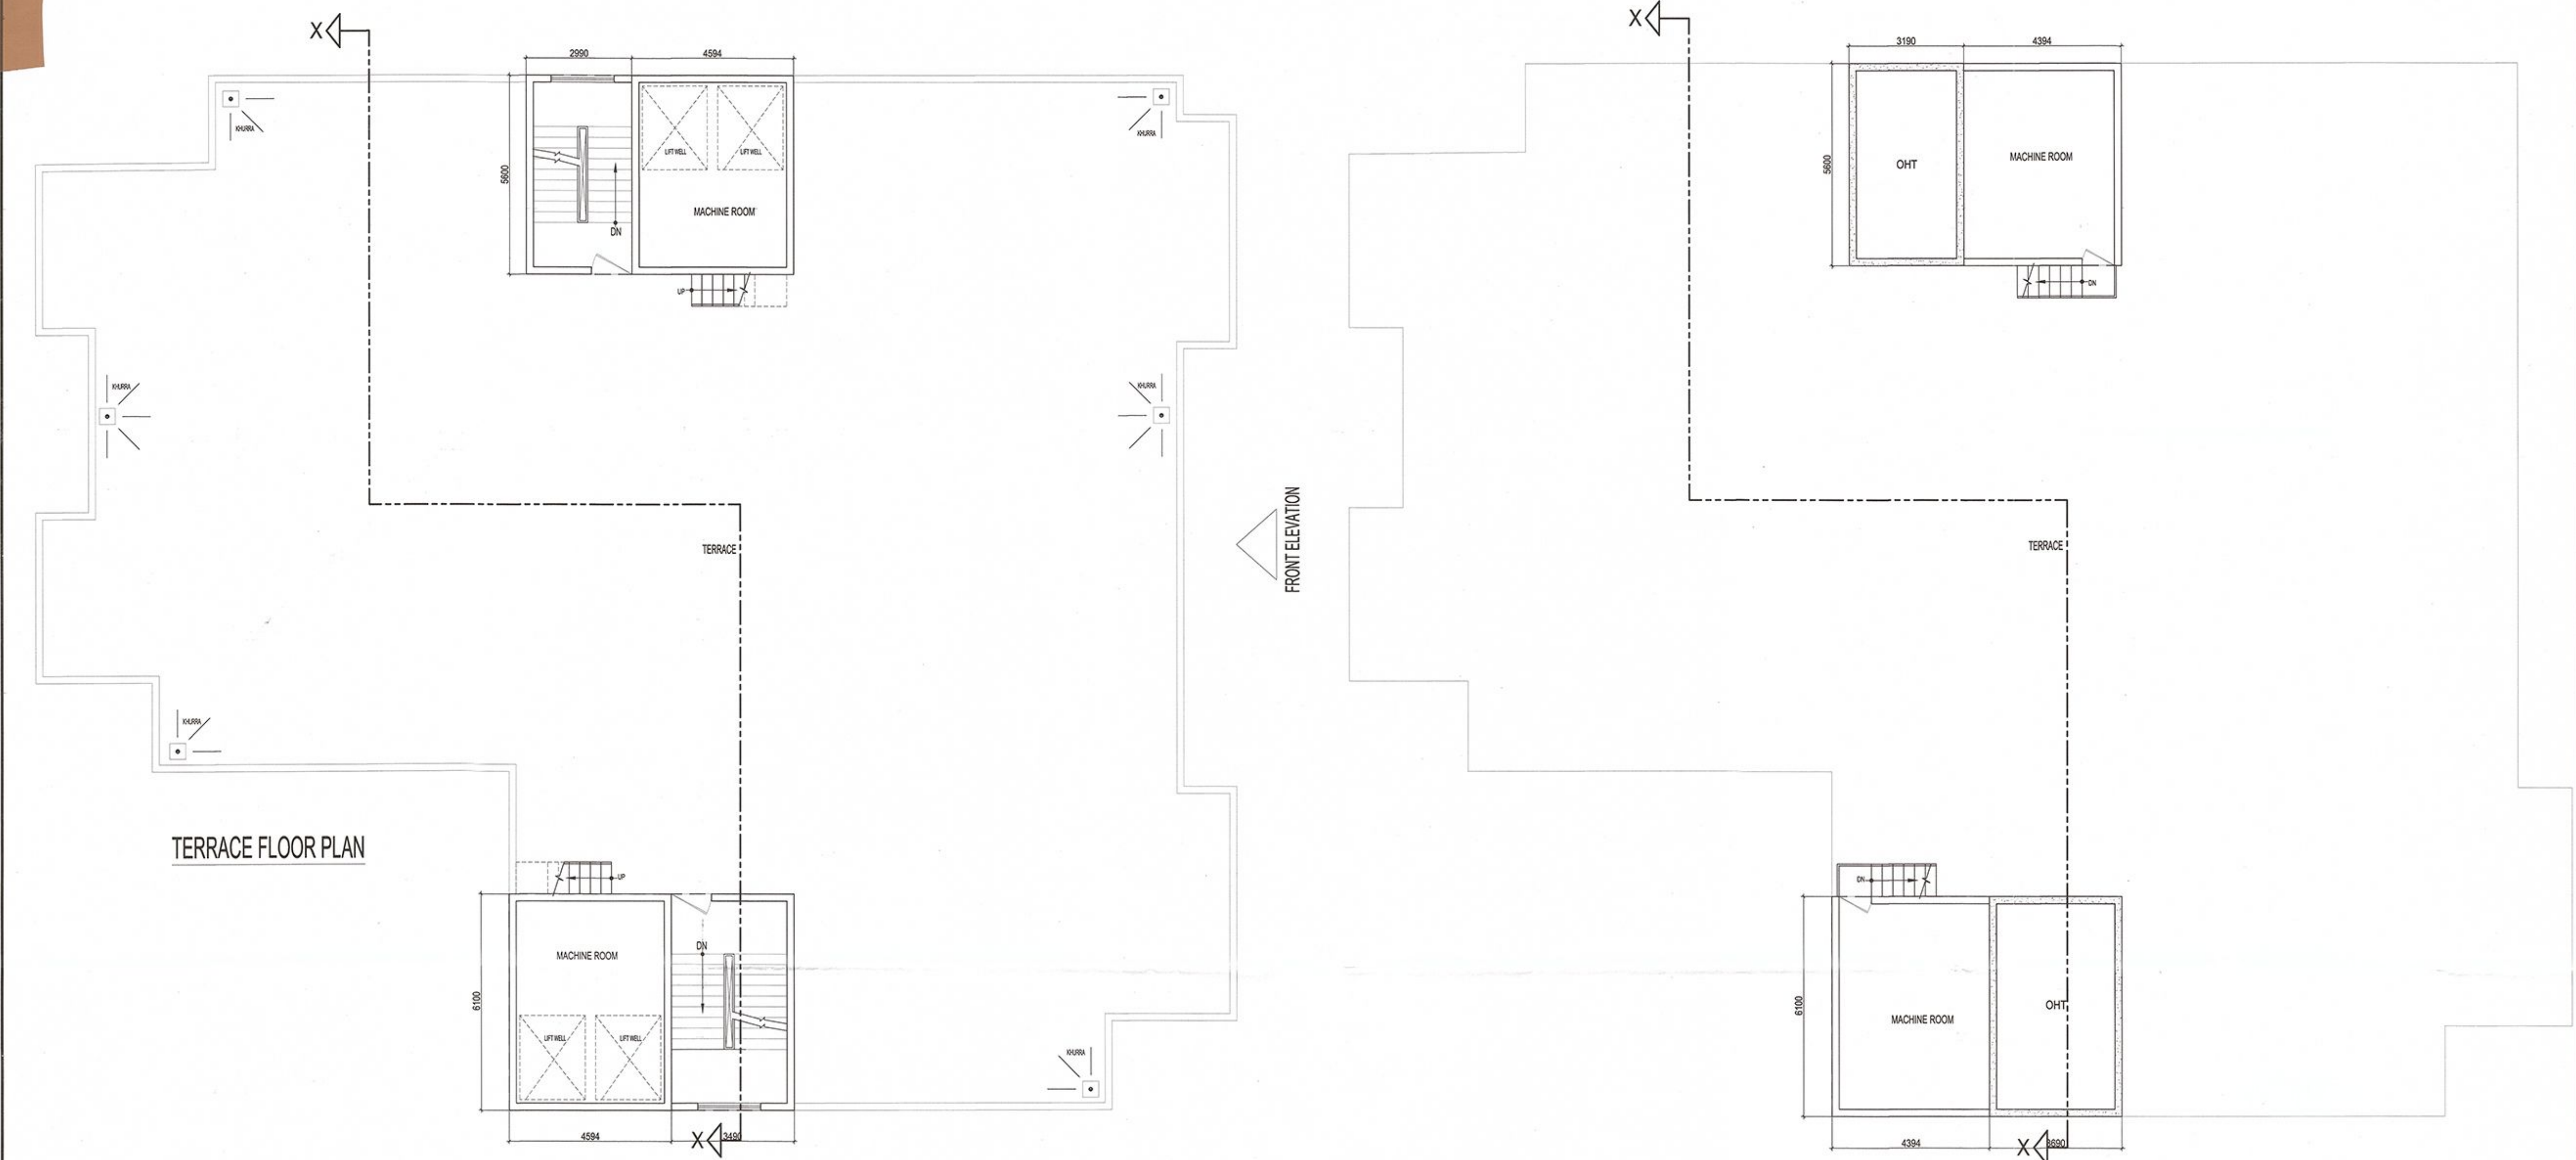
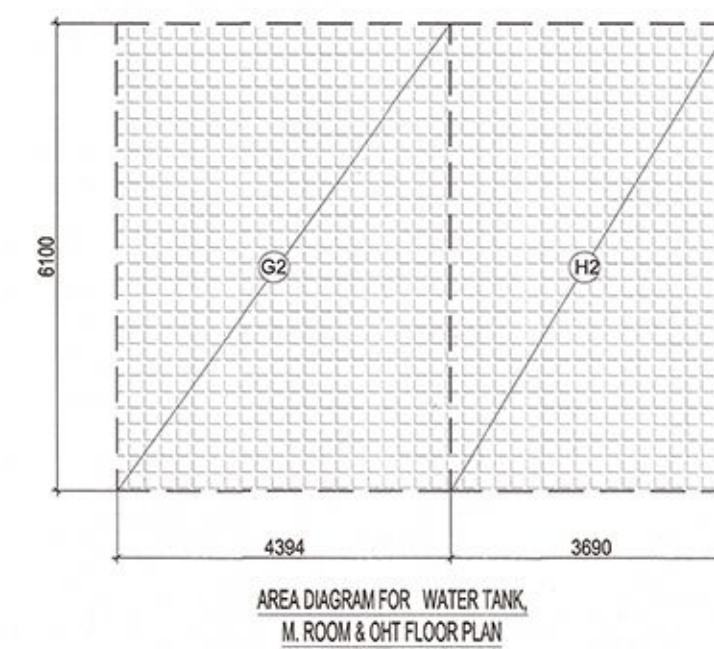
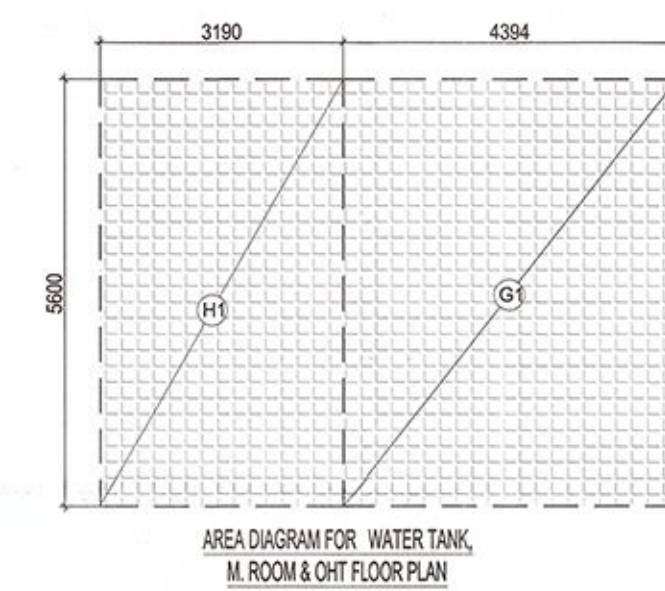


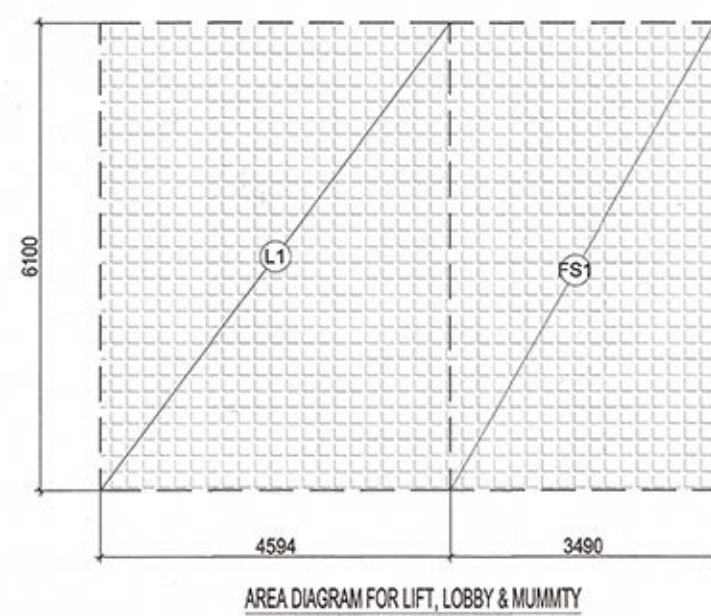

AREA CALCULATION TOWARDS 15 % ADDITIONAL F.A.R AT TERRACE FLOOR							
S.NO.	PARTICULARS					AREA (SQ.M)	
LIFT LOBBY AREA & FIRE STAIRCASE							
FS1			3.490	X	6.100	=	21.289
FS2			2.990	X	5.600	=	16.744
L1			4.594	X	6.100	=	28.023
L2			4.594	X	5.600	=	25.726
OVER HEAD TANK & MACHINE ROOM							
G1			4.394	X	5.600	=	24.606
G2			5.394	X	6.100	=	32.903
H1			3.190	X	5.600	=	17.864
H2			3.690	X	6.100	=	22.509
TOTAL AREA						=	189.666

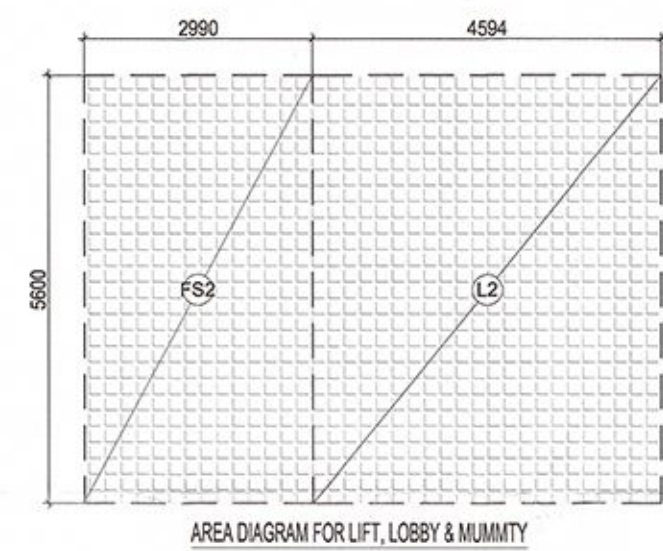

This drawing is a "COPYRIGHT" contents of this drawing or part thereof may not be used or reproduced without the permission of the Architect

NO. OF PRINT	DATE	ISSUED TO	REMARKS
REVISION	DATE	DESCRIPTION	BY

Expressway Indl. Development Authority
APPROVED
 V. Letter No. DP-53/1129 Date: 24/10/14
 Valid Upto Date: 24/10/14
 Sr. Executive (Planning)
 Drawing Checked & Verified By
 Manager (Planning)

S.NO.	TYPE	WIDTH	HEIGHT	CILL	LINTEL	REMARKS
1.	D1	1000	2150	-	2150	BEDROOM
2.	D2	800	2150	-	2150	TOILET
3.	D3	800	2150	-	2150	SER. ROOM
4.	DW1	3450	2400	0.300	2400	DRAWING RM.
5.	DW2	2200	2400	0.300	2400	BEDROOM
6.	DW3	1710	2400	0.300	2400	MAIN ENTRY
7.	DW4	1660	2400	0.300	2150	DRAWING RM.
8.	DW5	1420	2150	0.300	2150	DRAWING RM.
9.	DW6	2020	2150	0.300	2150	TERRACE ENT.
10.	DW7	2095	2400	0.300	2400	BALCONY
11.	DW8	1590	2400	0.300	2400	BALCONY
12.	W1	3190	2400	0.300	2400	DINING
13.	W2	1990	2150	0.300	2150	STAIRCASE
14.	W3	800	1300	850	2450	TOILET

SUBMISSION DRAWING

CLIENT
 M/S OASIS REALTECH PVT LTD

PROJECT
OASIS GrandStand
 PROPOSED GROUP HOUSING FOR
 M/S OASIS REALTECH PVT LTD
 GH-01-TS-01/B, SECTOR-22D, YEIDA,
 GB NAGAR (U.P.)

DATE 20.12.2014	PROJECT INCHARGE AMT MAURYA	CHECKED BY BALRAJ SINGH
SCALE 1:100	DEALT BY PRADDEEP NEGI	APPROVED BY VISHAL SHARMA

DRAWING TITLE
TERRACE FLOOR PLAN
 BLOCK-1 (WING - 6)

OWNER SIGN
 ARCHITECT SIGN
 For Oasis Realtech Pvt. Ltd.
 Director
 ARCHITECT
 CA-98/23261
 9310164866
 NEW DELHI

ARCHITECTS
Confluence
 S-29, GK-2 Ph-+91-11-26510005 con@confluence.com Member of IASCI
 G-2, G-2A, Ph-+91-11-26510005 www.confluence.com (DP) 9001-9000
 architecture urban design hospitality interiors
 DRAWING NO.
S-041
 REVISION
R0

This drawing is available on www.files.inconfluence.com.