
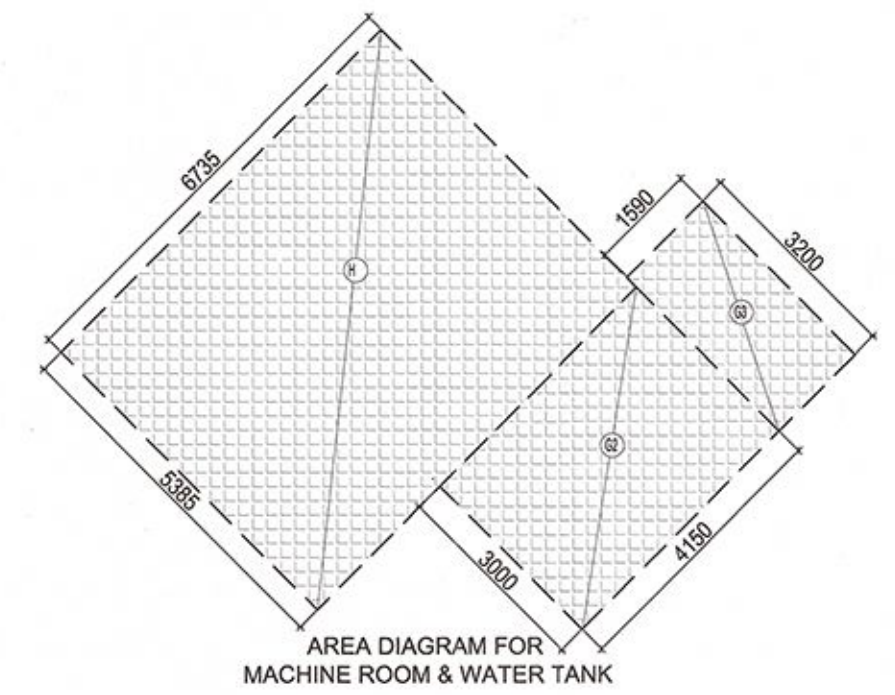
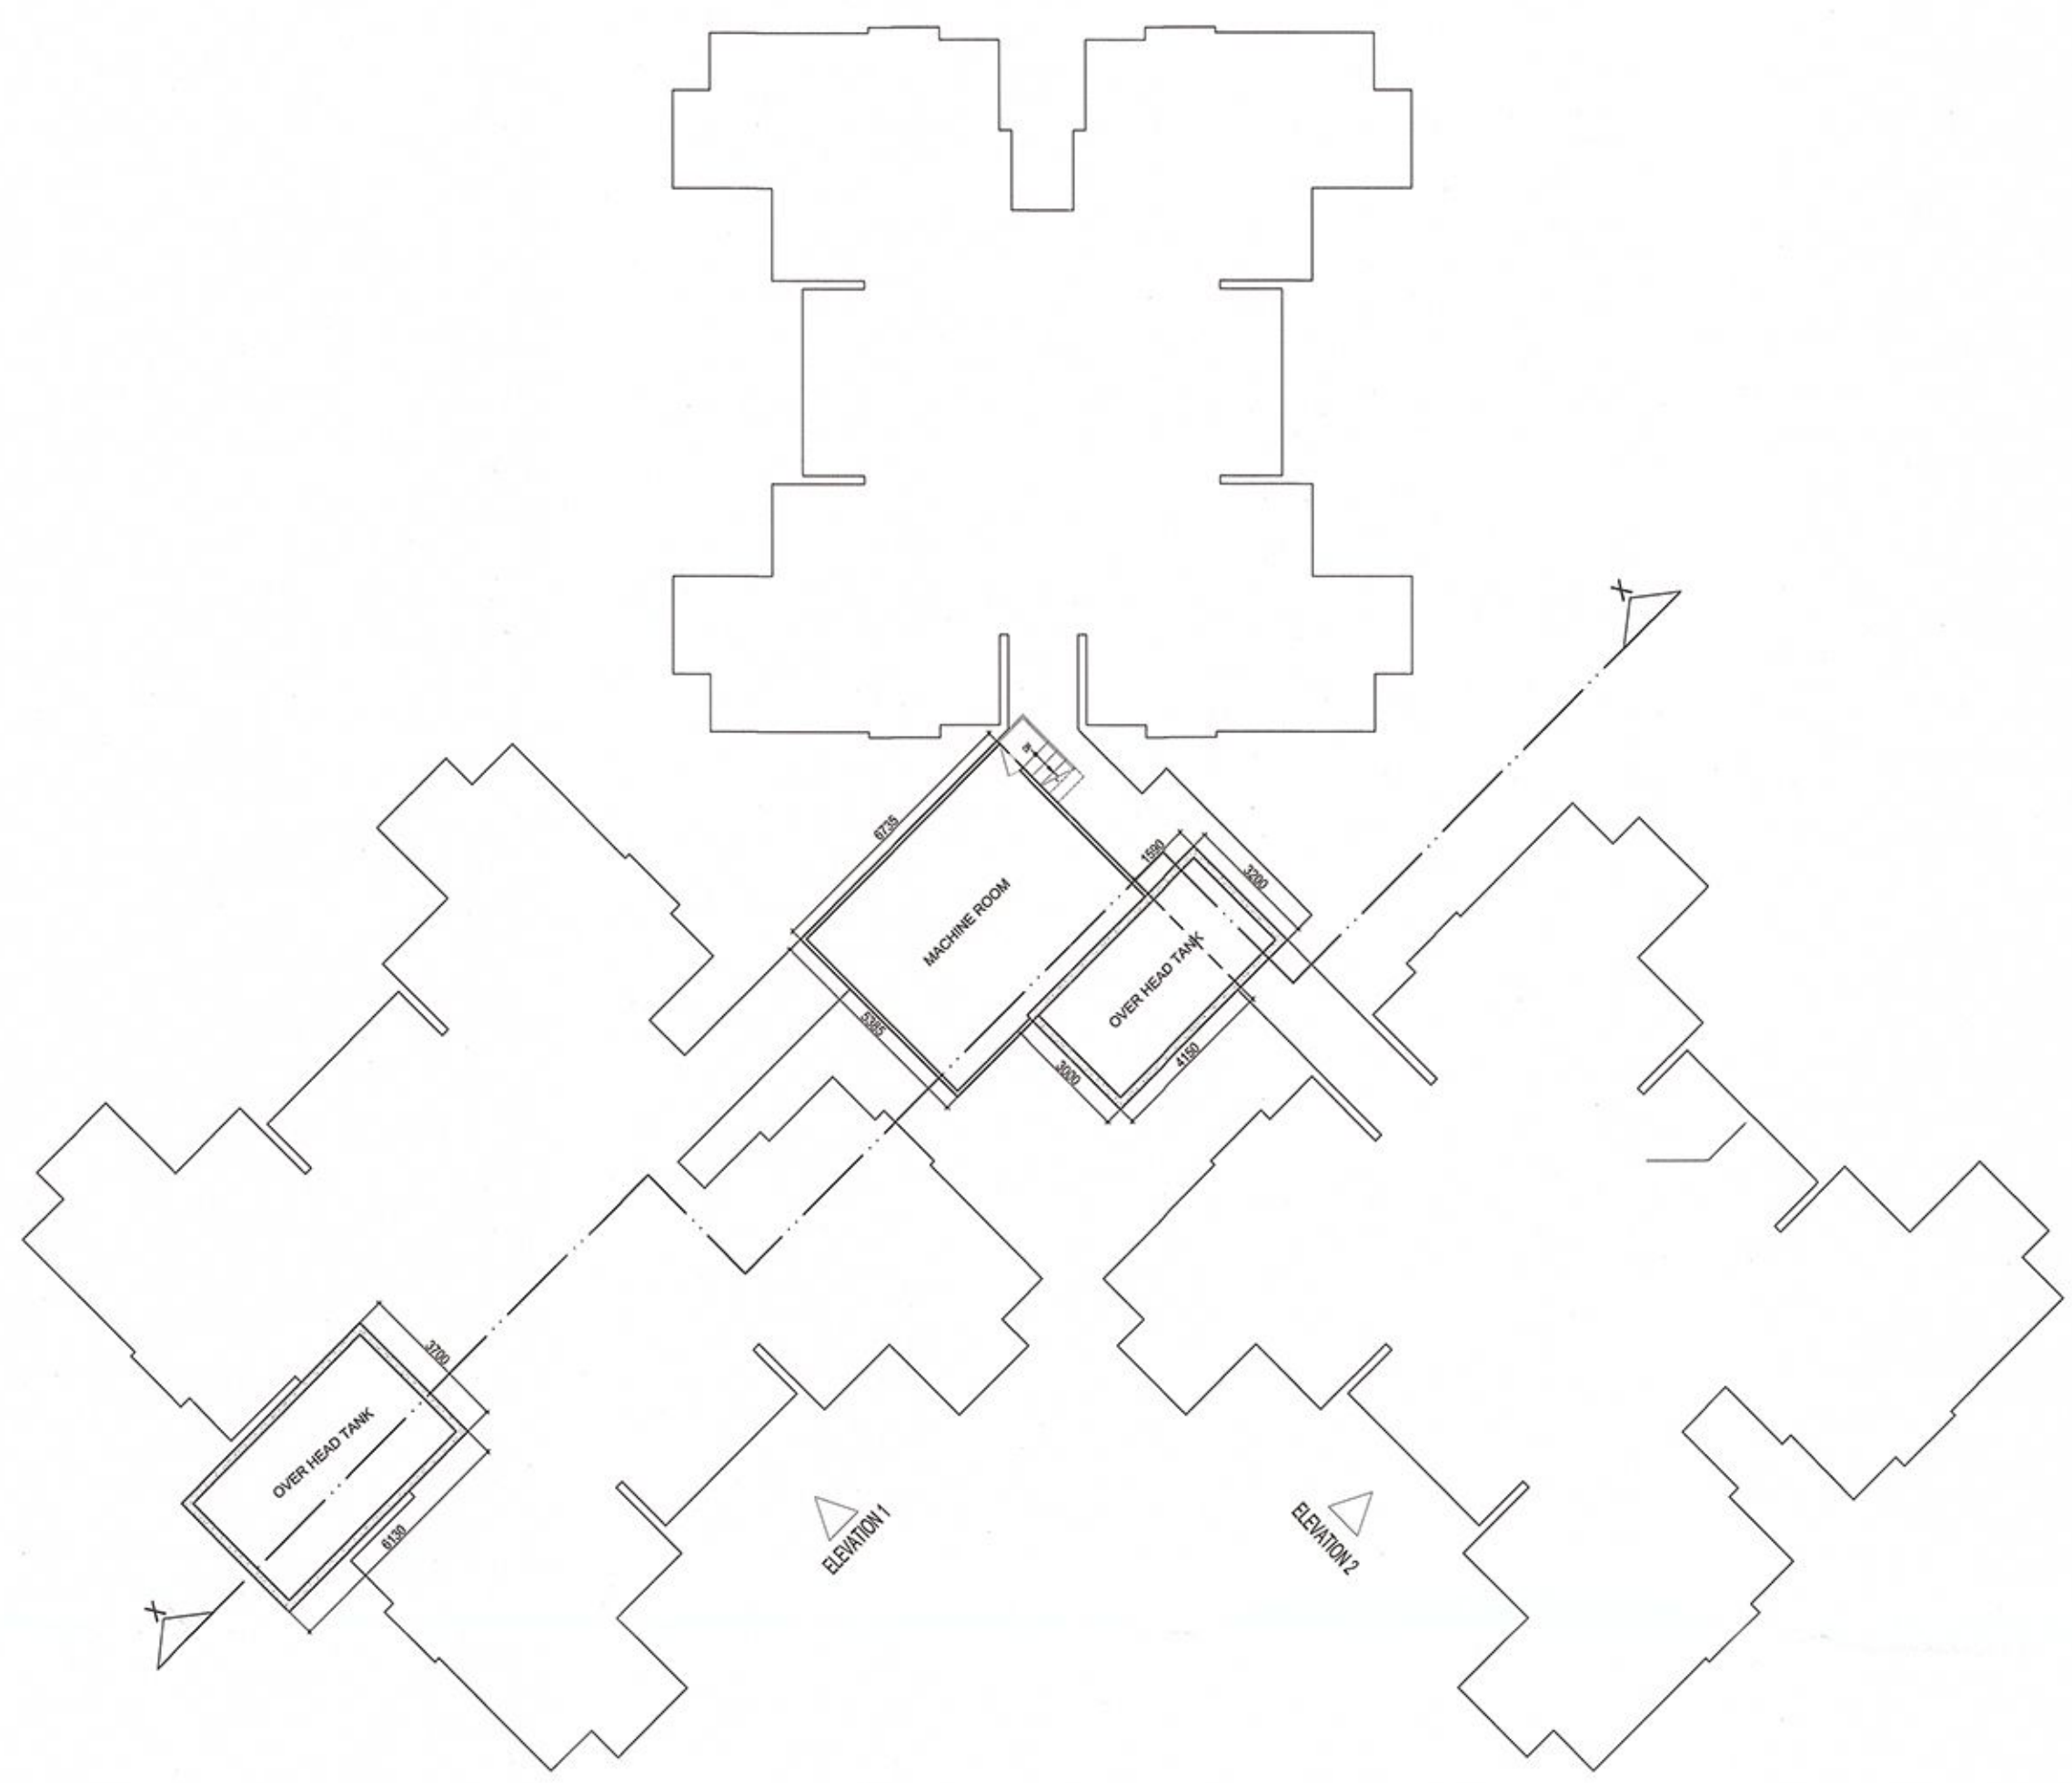
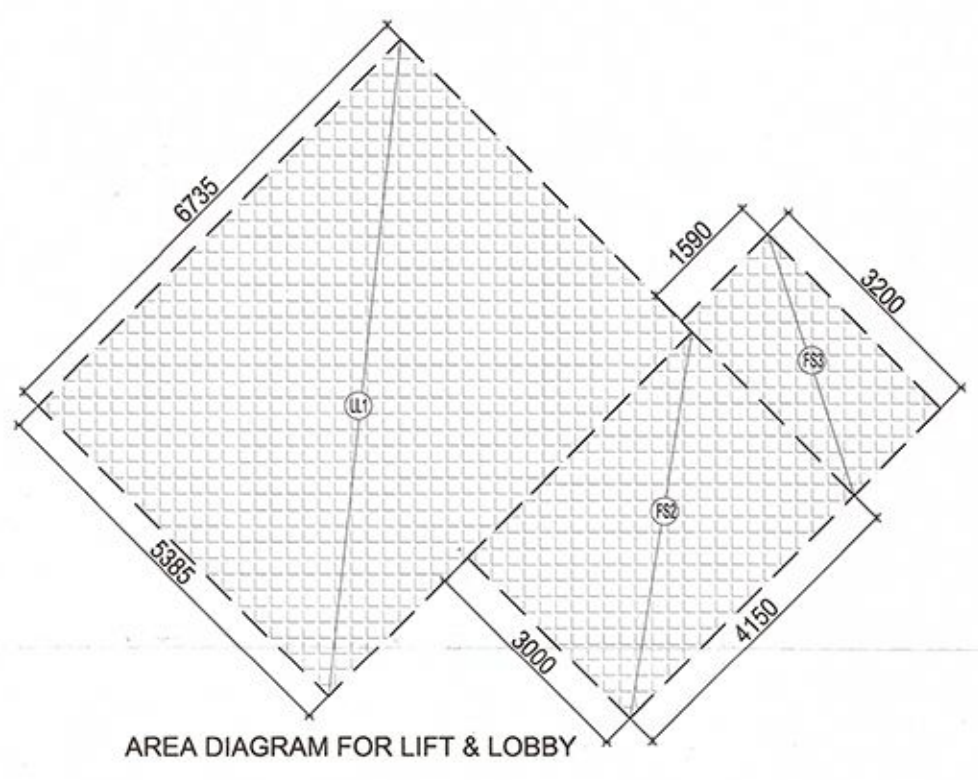
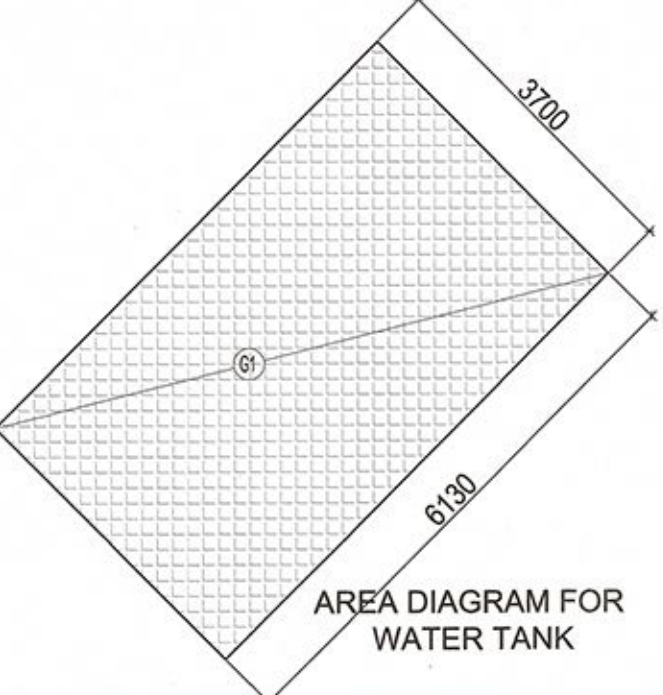
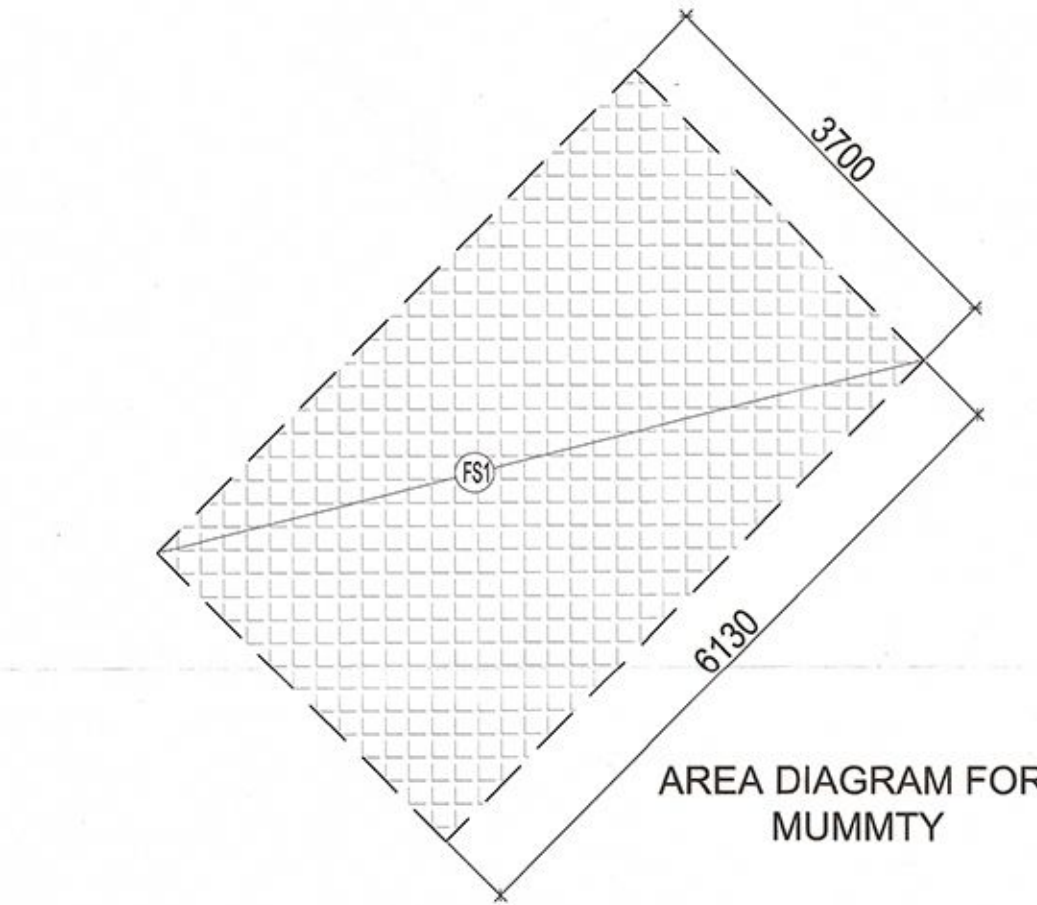


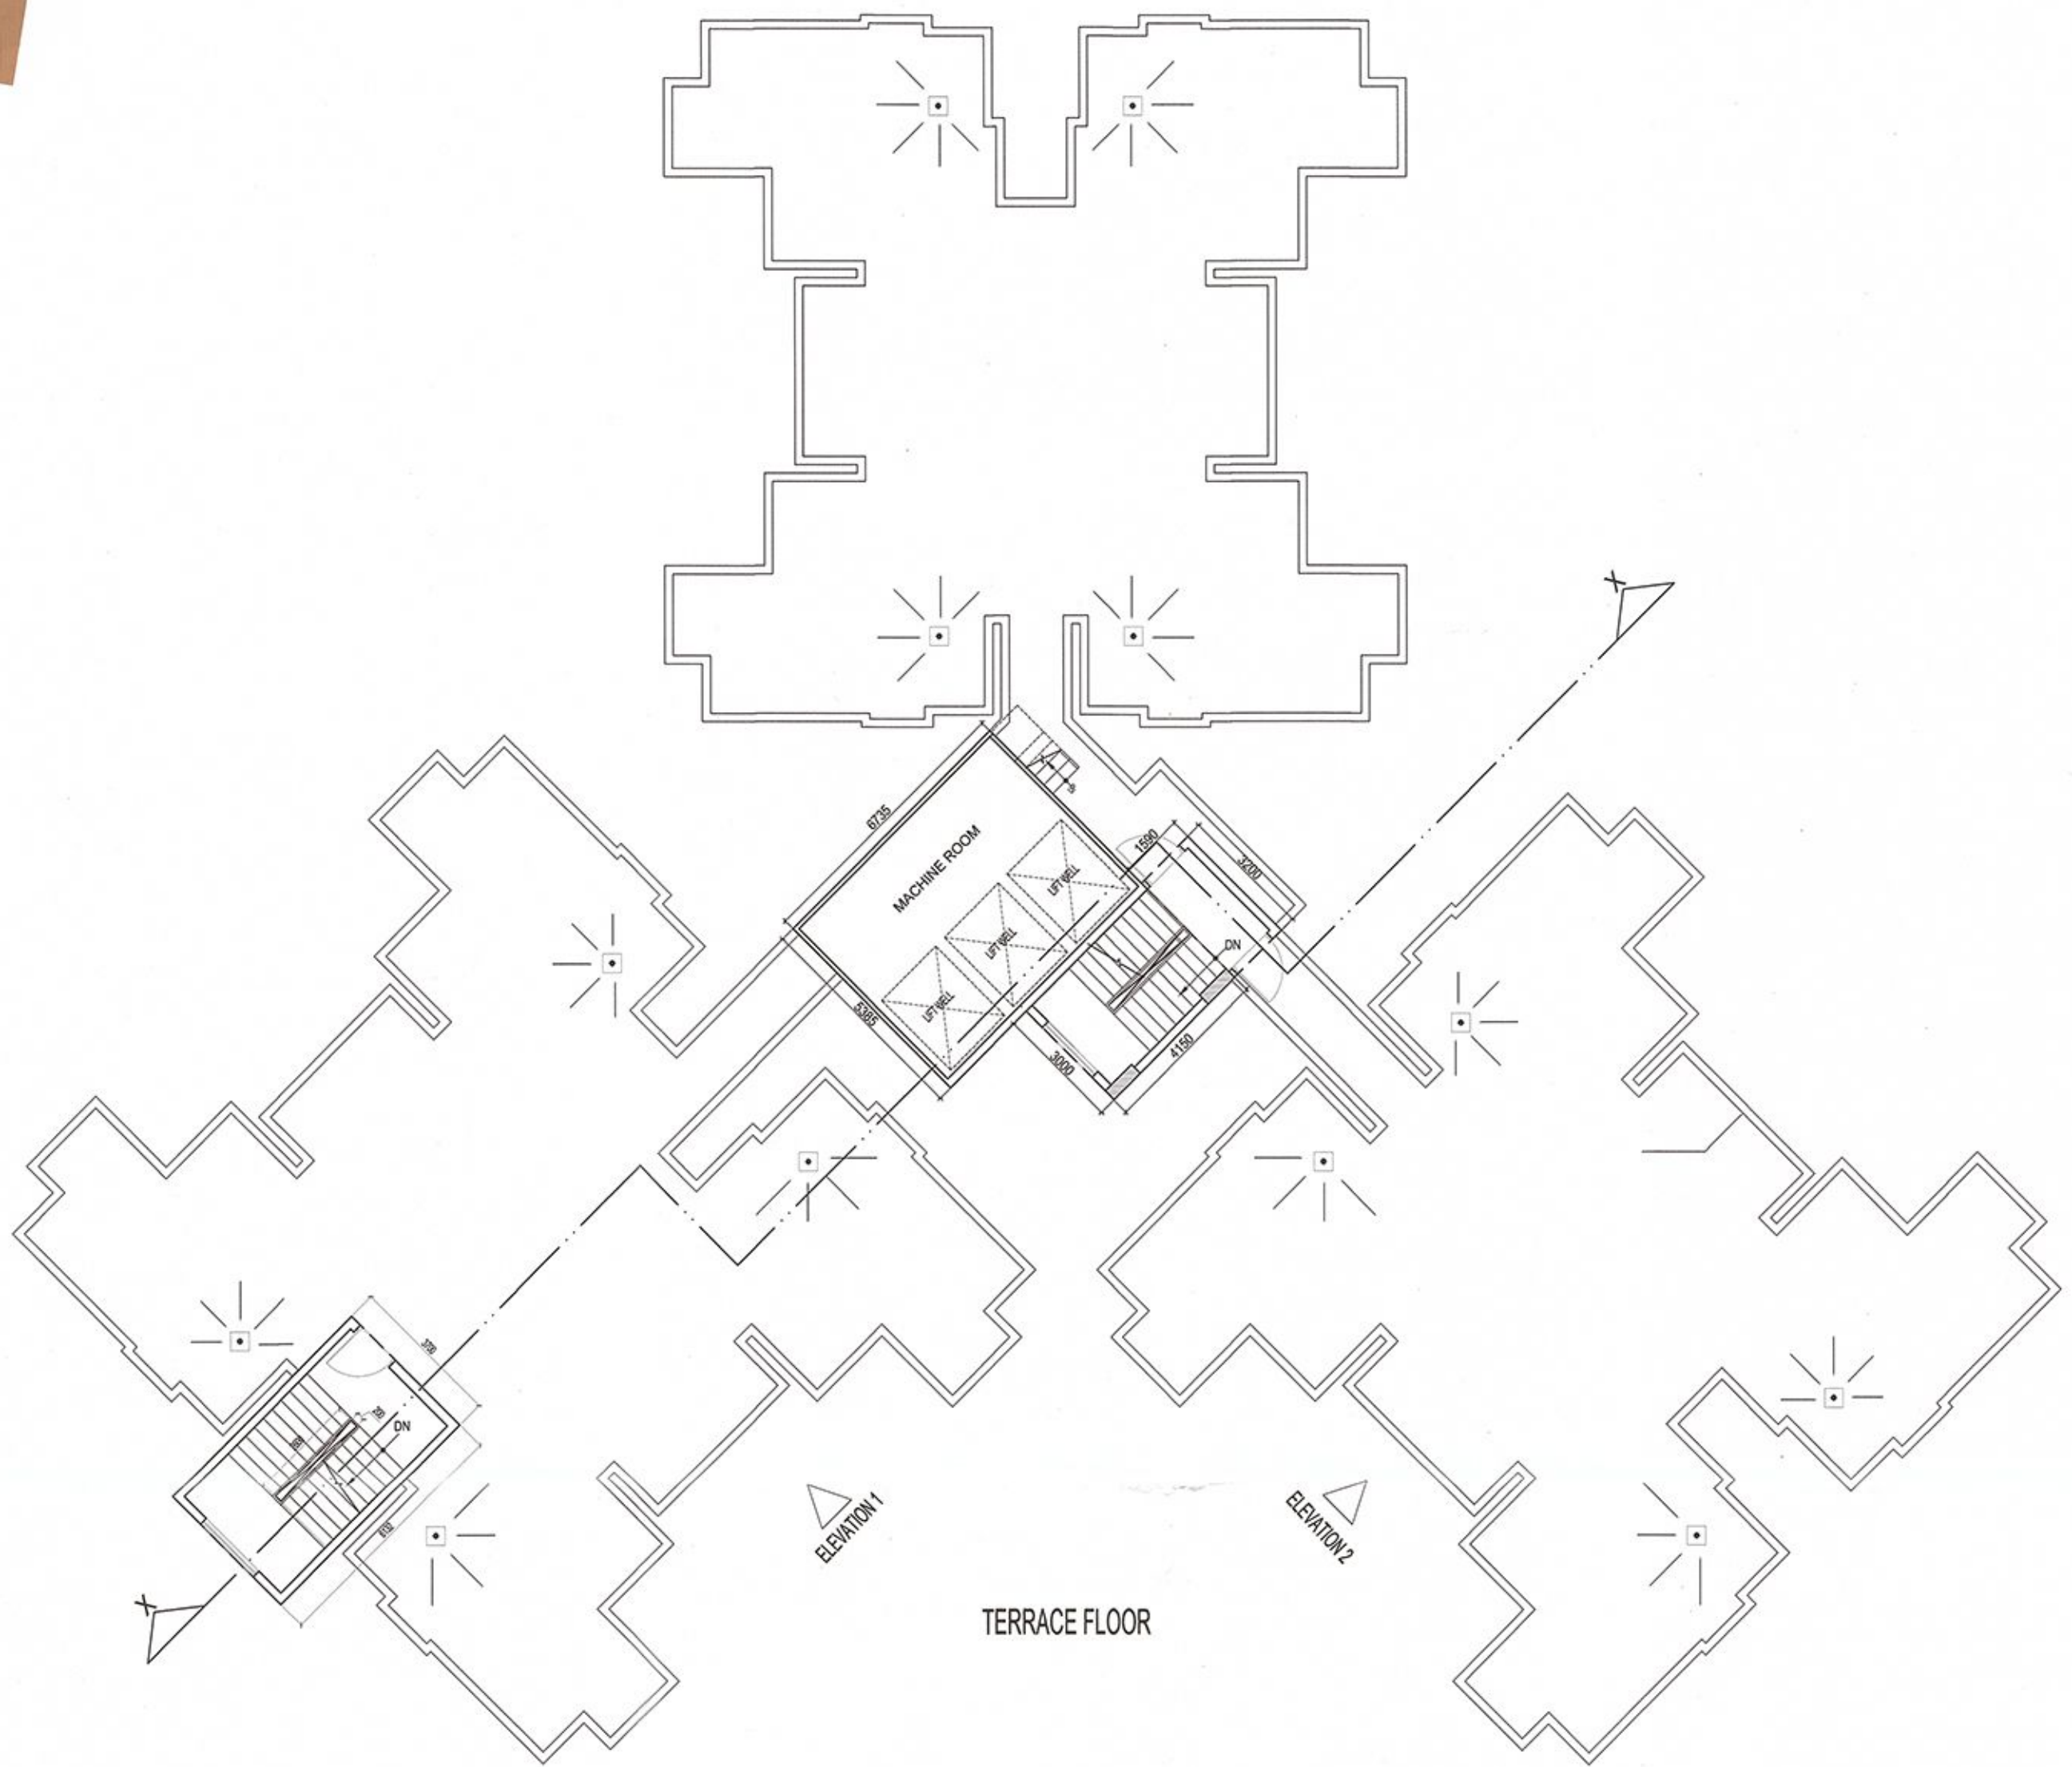

AREA CALCULATION TOWARDS 15 % ADDITIONAL F.A.R AT TERRACE FLOOR								
S.NO.	PARTICULARS							AREA (SQ.M)
MUMMTY & LIFT								
FS1			3.700	X	6.130	=		22.681
FS2			4.150	X	3.000	=		12.450
FS3			3.200	X	1.591	=		5.091
LL1			6.735	X	5.385	=		36.268
AREA FOR OVER HEAD TANK & MACHINE ROOM								
G1			3.700	X	6.130	=		22.681
G2			4.150	X	3.000	=		12.450
G2			3.200	X	1.591	=		5.091
H			6.735	X	5.385	=		36.268
TOTAL						=		152.980

This drawing is a "COPYRIGHT" contents of this drawing or part thereof may not be used or reproduced without the permission of the Architect

NO. OF PRINT DATE ISSUED TO REMARKS

REVISION DATE DESCRIPTION BY

Expressway Indt. Development Authority
APPROVED
 Date: 24/12/14
 Sr. Engineer (Planning)
 Gen. Manager (Plg. & Arch.)
 Drawing Checked & Verified By
 Manager (Plg.)

SCHEDULE OF OPENINGS

S.NO.	TYPE	WIDTH	HEIGHT	CILL	LINTEL	REMARKS
1.	D1	1000	2150	-	2150	BEDROOM
2.	D2	800	2150	-	2150	TOILET
3.	D3	800	2150	-	2150	SER. ROOM
4.	DW1	3450	2400	0/300	2400	DRAWING RM.
5.	DW2	2200	2400	0/300	2400	BEDROOM
6.	DW3	1710	2400	0/300	2400	MAIN ENTRY
7.	DW4	1680	2400	0/300	2150	DRAWING RM.
8.	DW5	1420	2150	0/300	2150	DRAWING RM.
9.	DW6	2020	2150	0/300	2150	TERRACE ENT.
10.	DW7	2095	2400	0/300	2400	BALCONY
11.	DW8	1990	2400	0/300	2400	BALCONY
12.	WT	3190	2400	0/300	2400	DINING
13.	W2	1990	2150	0/300	2150	STAIRCASE
14.	W3	800	1300	850	2450	TOILET

SUBMISSION DRAWING

CLIENT
M/S OASIS REALTECH PVT LTD

PROJECT

 PROPOSED GROUP HOUSING FOR
 M/S OASIS REALTECH PVT LTD
 GH-01-TS-01/B, SECTOR-22D, YEIDA,
 GB NAGAR (U.P.)

DATE 20/12/2014	PROJECT INCHARGE AMT MAURYA	CHECKED BY BALRAJ SINGH
SCALE 1:100	DESIGNED BY PRADEEP NEG	APPROVED BY VISHAL SHARMA

DRAWING TITLE
TERRACE FLOOR PLAN
BLOCK-2 (WING - 7)

OWNER SIGN

 Director
 For Oasis Realtech Pvt. Ltd.

ARCHITECT SIGN

 VISHAL SHARMA
 ARCHITECT

ARCHITECTS

 Confluence

S-29, GK-2, Plot-45/11-29/10008, Confluence.com, Member of IASCI
 1100400014, Ph: +91-11-29518008, www.confluence.com, 1100400014, 1100400014
 architecture, urban design, hospitality, interiors
 DRAWING NO. S-047 REVISION R0
 This drawing is available on www.files.inconfluence.com.