




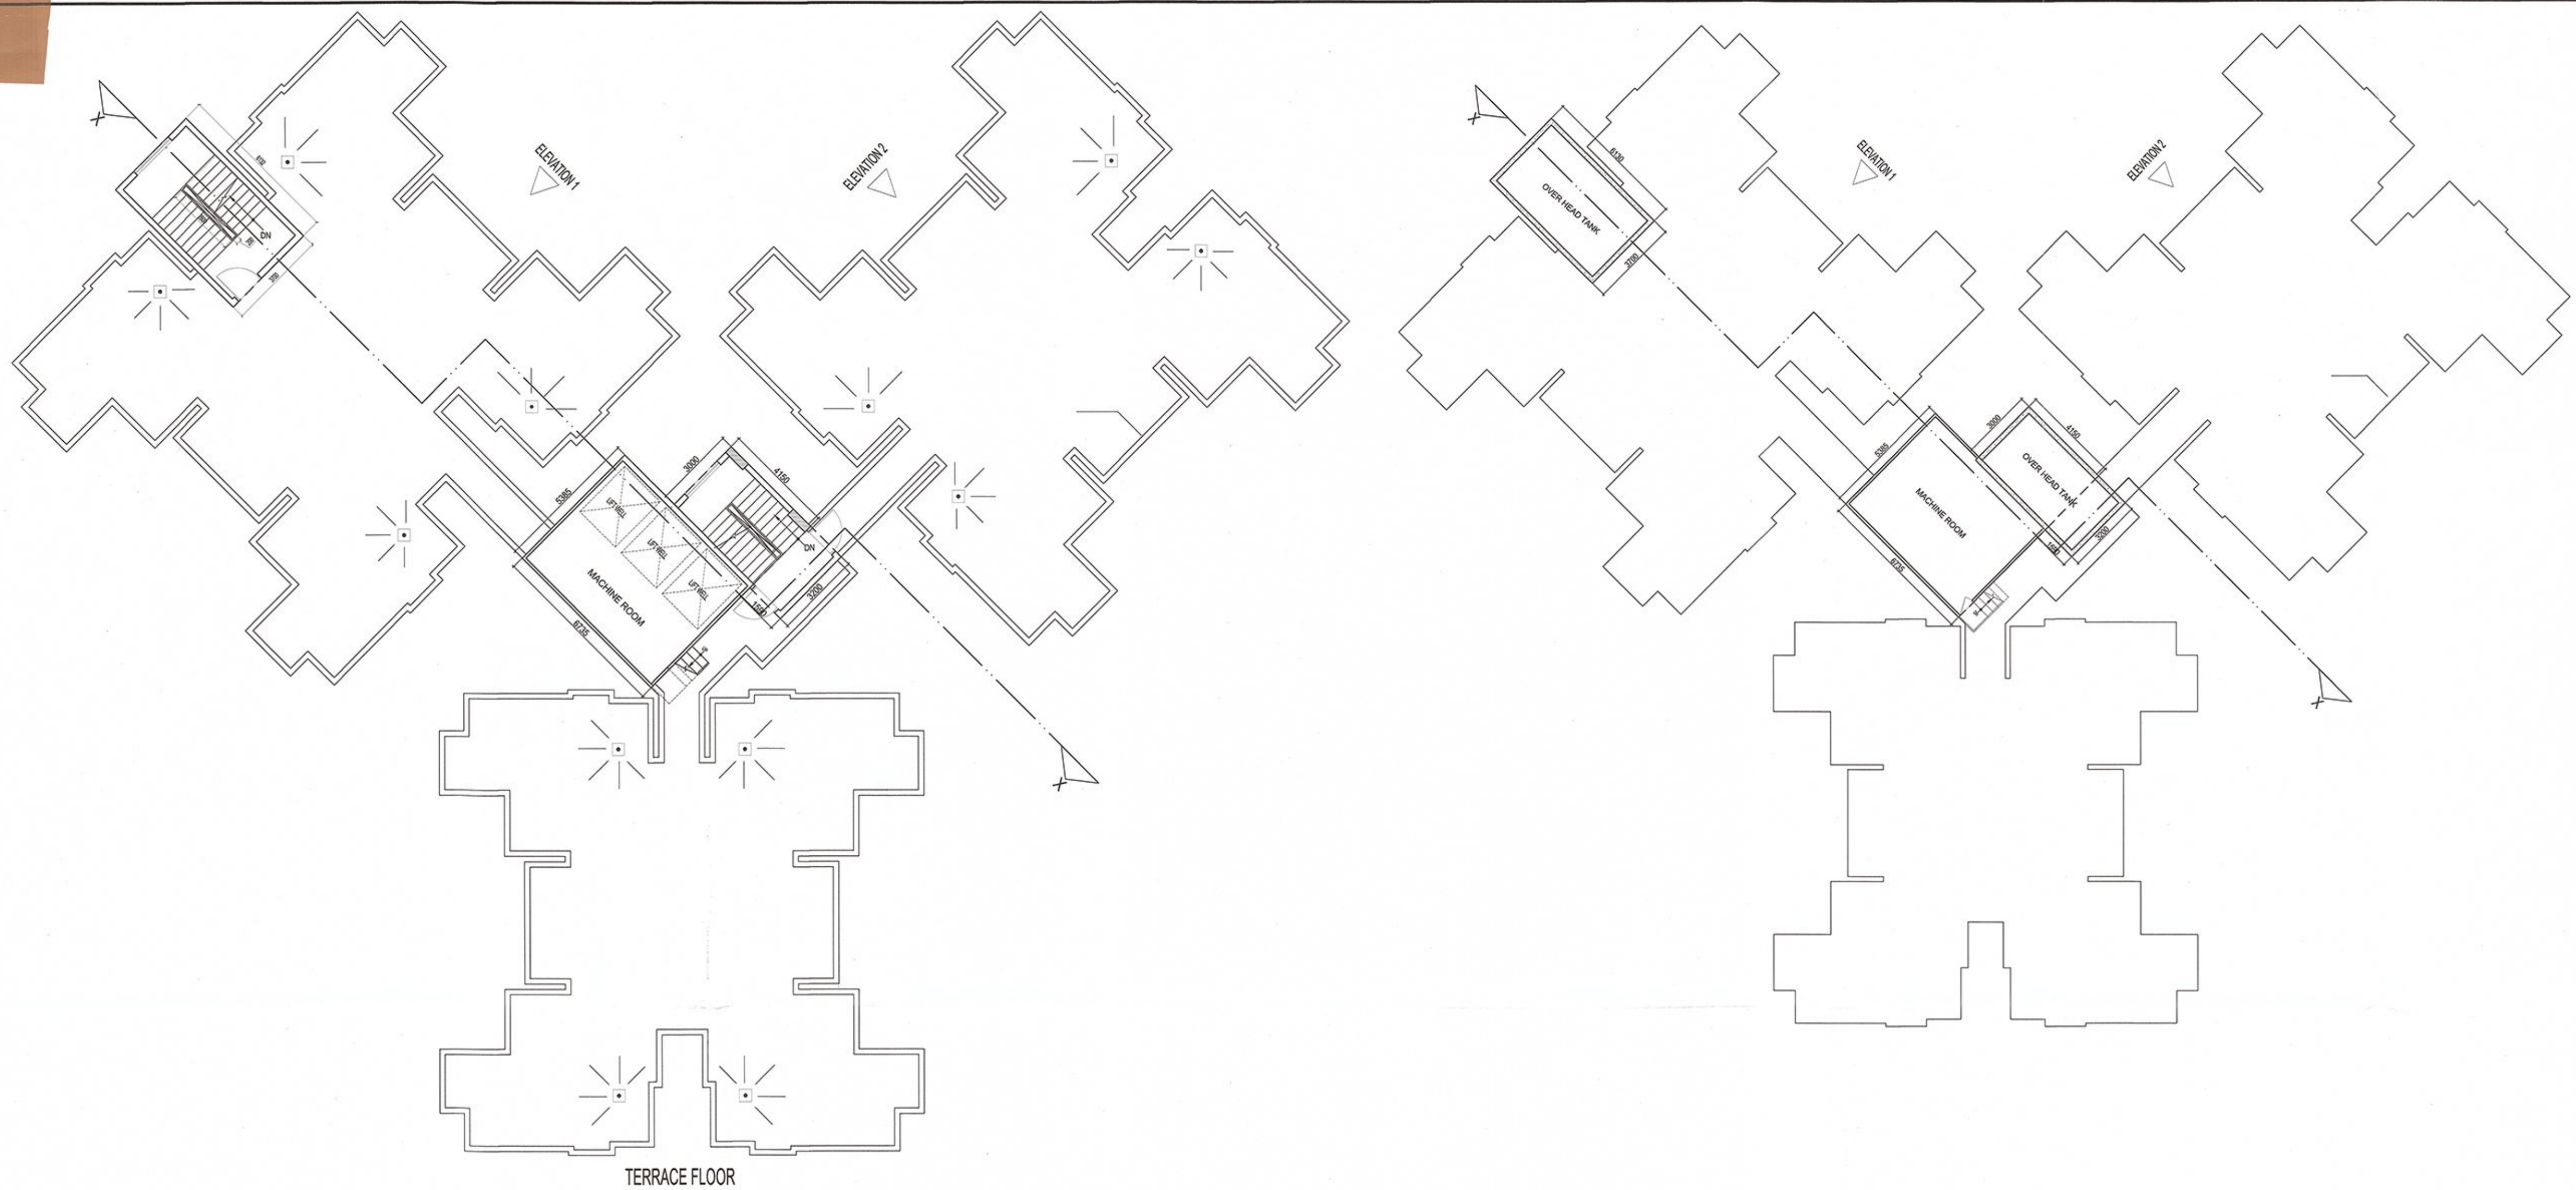


TERRACE FLOOR

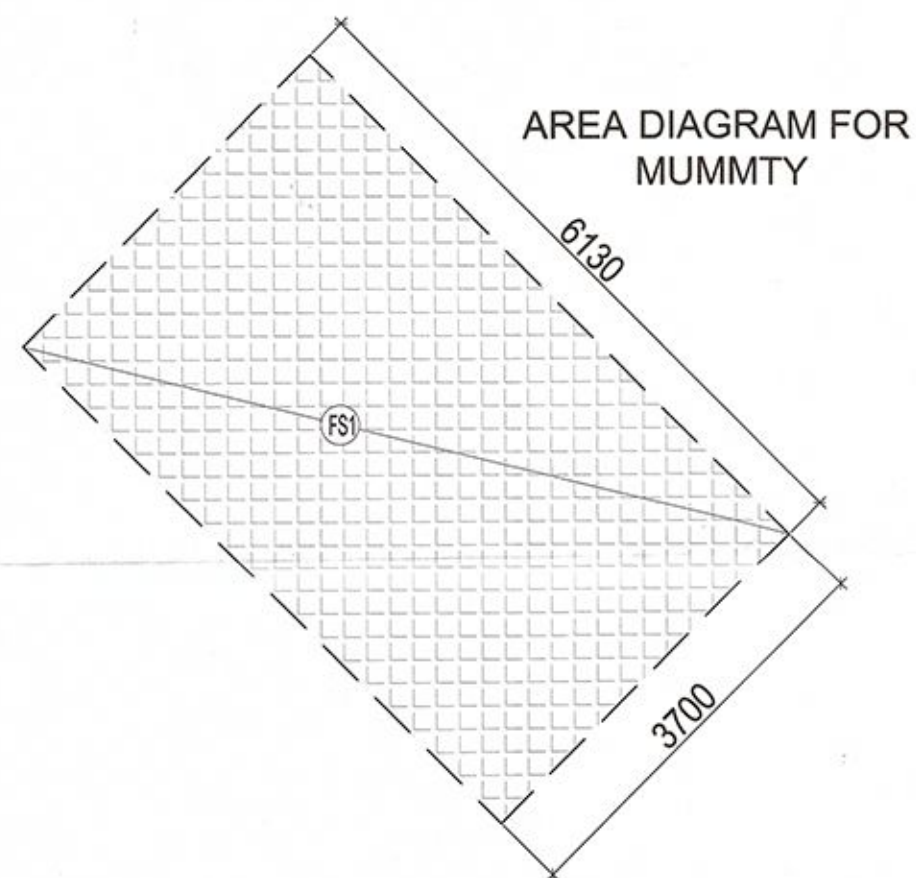


AREA DIAGRAM FOR MUMMTY

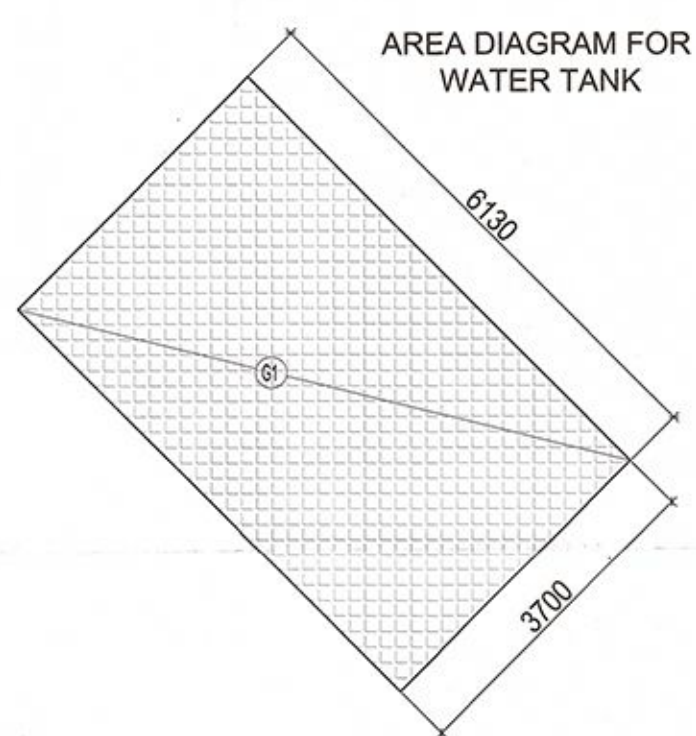

AREA DIAGRAM FOR WATER TANK

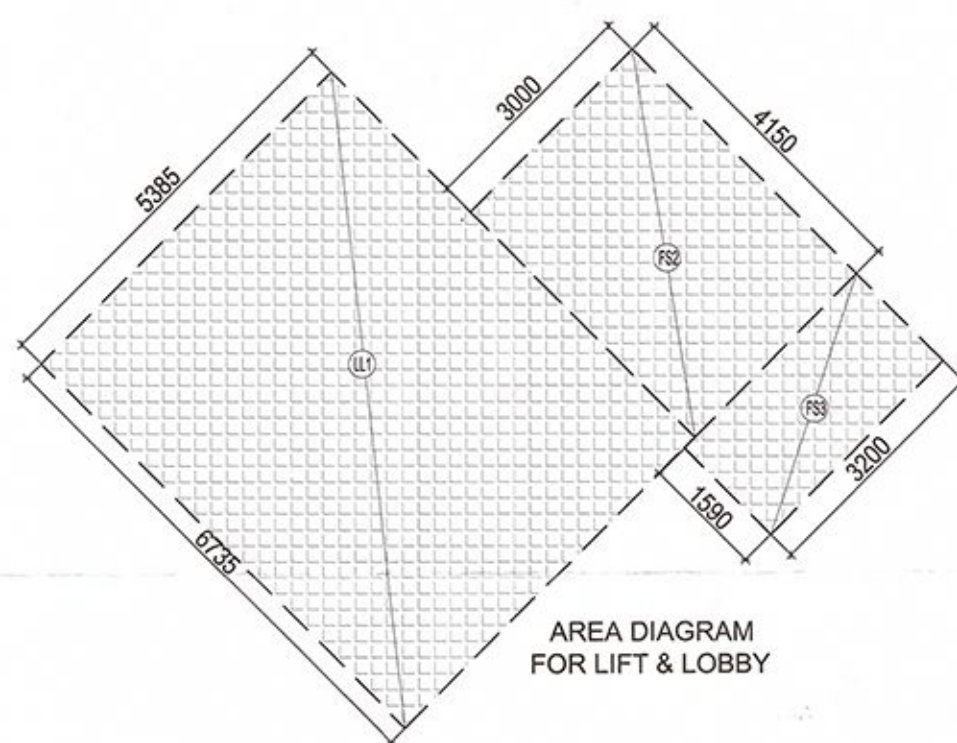

AREA DIAGRAM FOR LIFT & LOBBY

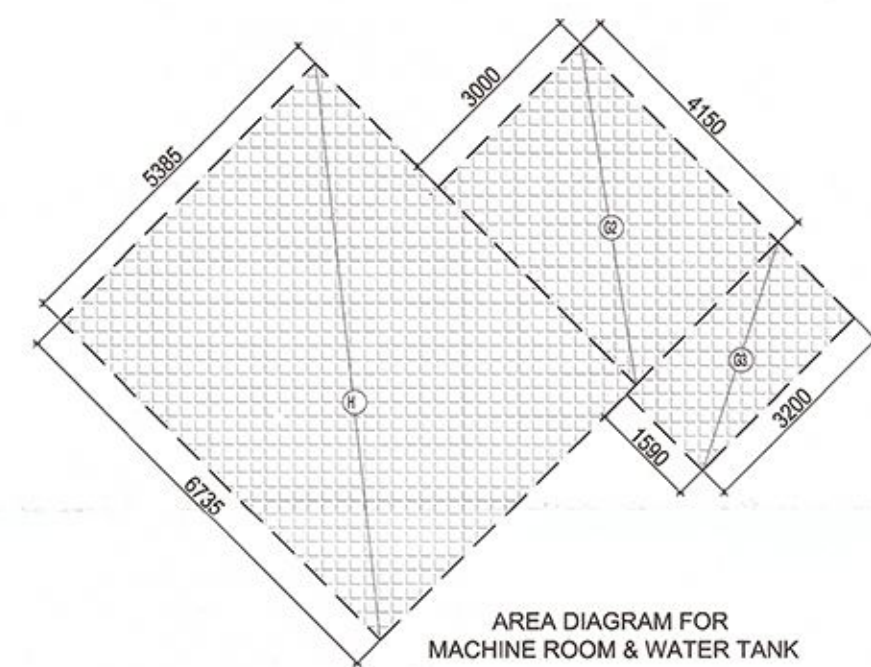

AREA DIAGRAM FOR MACHINE ROOM & WATER TANK

AREA CALCULATION TOWARDS 15 % ADDITIONAL F.A.R AT TERRACE FLOOR								
S.NO.	PARTICULARS							AREA (SQ.M)
MUMMTY & LIFT								
FS1			3.700	X	6.130	=		22.681
FS2			4.150	X	3.000	=		12.450
FS3			3.200	X	1.591	=		5.091
LL1			6.735	X	5.385	=		36.268
AREA FOR OVER HEAD TANK & MACHINE RoOm								
G1			3.700	X	6.130	=		22.681
G2			4.150	X	3.000	=		12.450
G2			3.200	X	1.591	=		5.091
H			6.735	X	5.385	=		36.268
TOTAL						=		152.980

This drawing is a "COPYRIGHT" contents of this drawing or part thereof may not be used or reproduced without the permission of the Architect

NO. OF PRINT	DATE	ISSUED TO	REMARKS
REVISION	DATE	DESCRIPTION	BY

Yashwanth, 335way Indl. Development Authority
APPROVED
 Date: 24/12/14
 29/01/2014
 Sr. Executive Gen. Manager (Plan. & Arch.)
 Drawing Checked & Verified By
 Manager (Plan.)

SCHEDULE OF OPENINGS

S.NO.	TYPE	WIDTH	HEIGHT	CILL	LINTEL	REMARKS
1.	D1	1000	2150	-	2150	BEDROOM
2.	D2	800	2150	-	2150	TOILET
3.	D3	800	2150	-	2150	SER. ROOM
4.	DW1	3450	2400	0/300	2400	DRAWING RM.
5.	DW2	2200	2400	0/300	2400	BEDROOM
6.	DW3	1710	2400	0/300	2400	MAIN ENTRY
7.	DW4	1660	2400	0/300	2150	DRAWING RM.
8.	DW5	1420	2150	0/300	2150	DRAWING RM.
9.	DW6	2020	2150	0/300	2150	TERRACE ENT.
10.	DW7	2095	2400	0/300	2400	BALCONY
11.	DW8	1990	2400	0/300	2400	BALCONY
12.	W1	3190	2400	0/300	2400	DINING
13.	W2	1990	2150	0/300	2150	STAIRCASE
14.	W3	800	1300	850	2450	TOILET

SUBMISSION DRAWING

CLIENT: M/S OASIS REALTECH PVT LTD

PROJECT: **OASIS GrandStand**

PROPOSED GROUP HOUSING FOR M/S OASIS REALTECH PVT LTD
 GH-01-TS-01B, SECTOR-22D, YEIDA, GB NAGAR (U.P.)

DATE: 20.12.2014	PROJECT INCHARGE: AMT MAURYA	CHECKED BY: BAURU SINGH
SCALE: 1:100	DRAWN BY: PRADEEP NEG	APPROVED BY: VISMAL SHARMA

DRAWING TITLE: **TERRACE FLOOR PLAN**
BLOCK-2 (WING - 8 & 10)

OWNER SIGN: _____ ARCHITECT SIGN: _____

For Oasis Realtech Pvt. Ltd.
 Director

ARCHITECTS:
Confluence

S. 23, GIC-2, P.O. 451-11-2015008, COA@confluence.com, Member of IASCI
 No. 451-11-2015008, www.confluence.com, 200 - 2001, 2001
 architecture urban design hospitality interiors

DRAWING NO: **S-053** REVISION: **R0**

This drawing is available on www.files.inconfluence.com.