









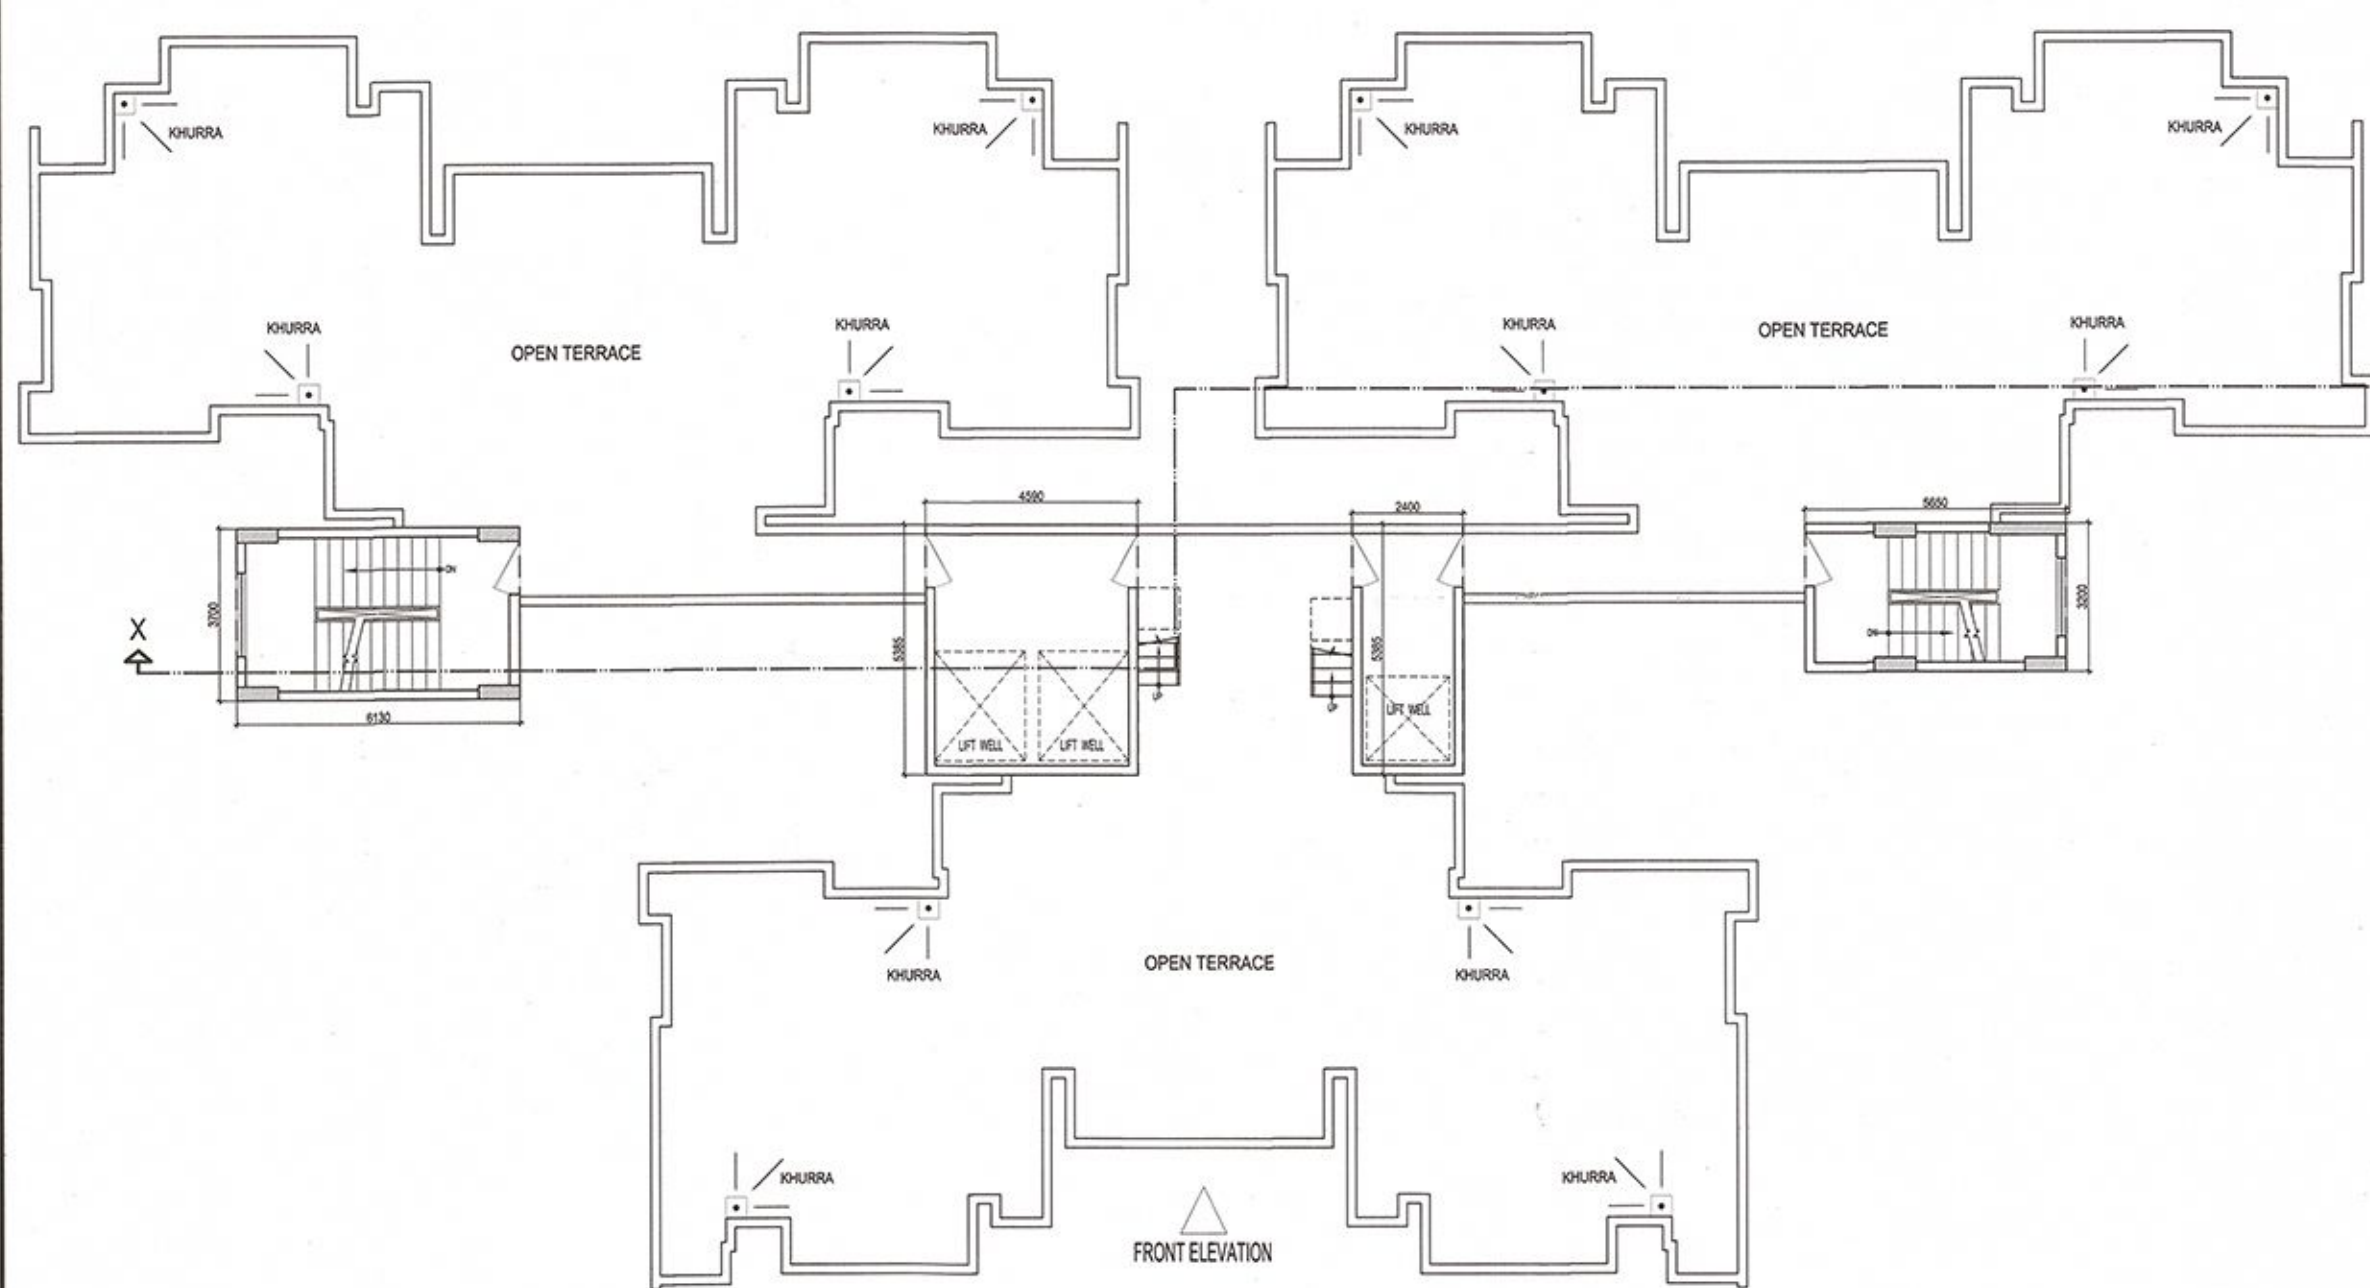


TERRACE FLOOR PLAN

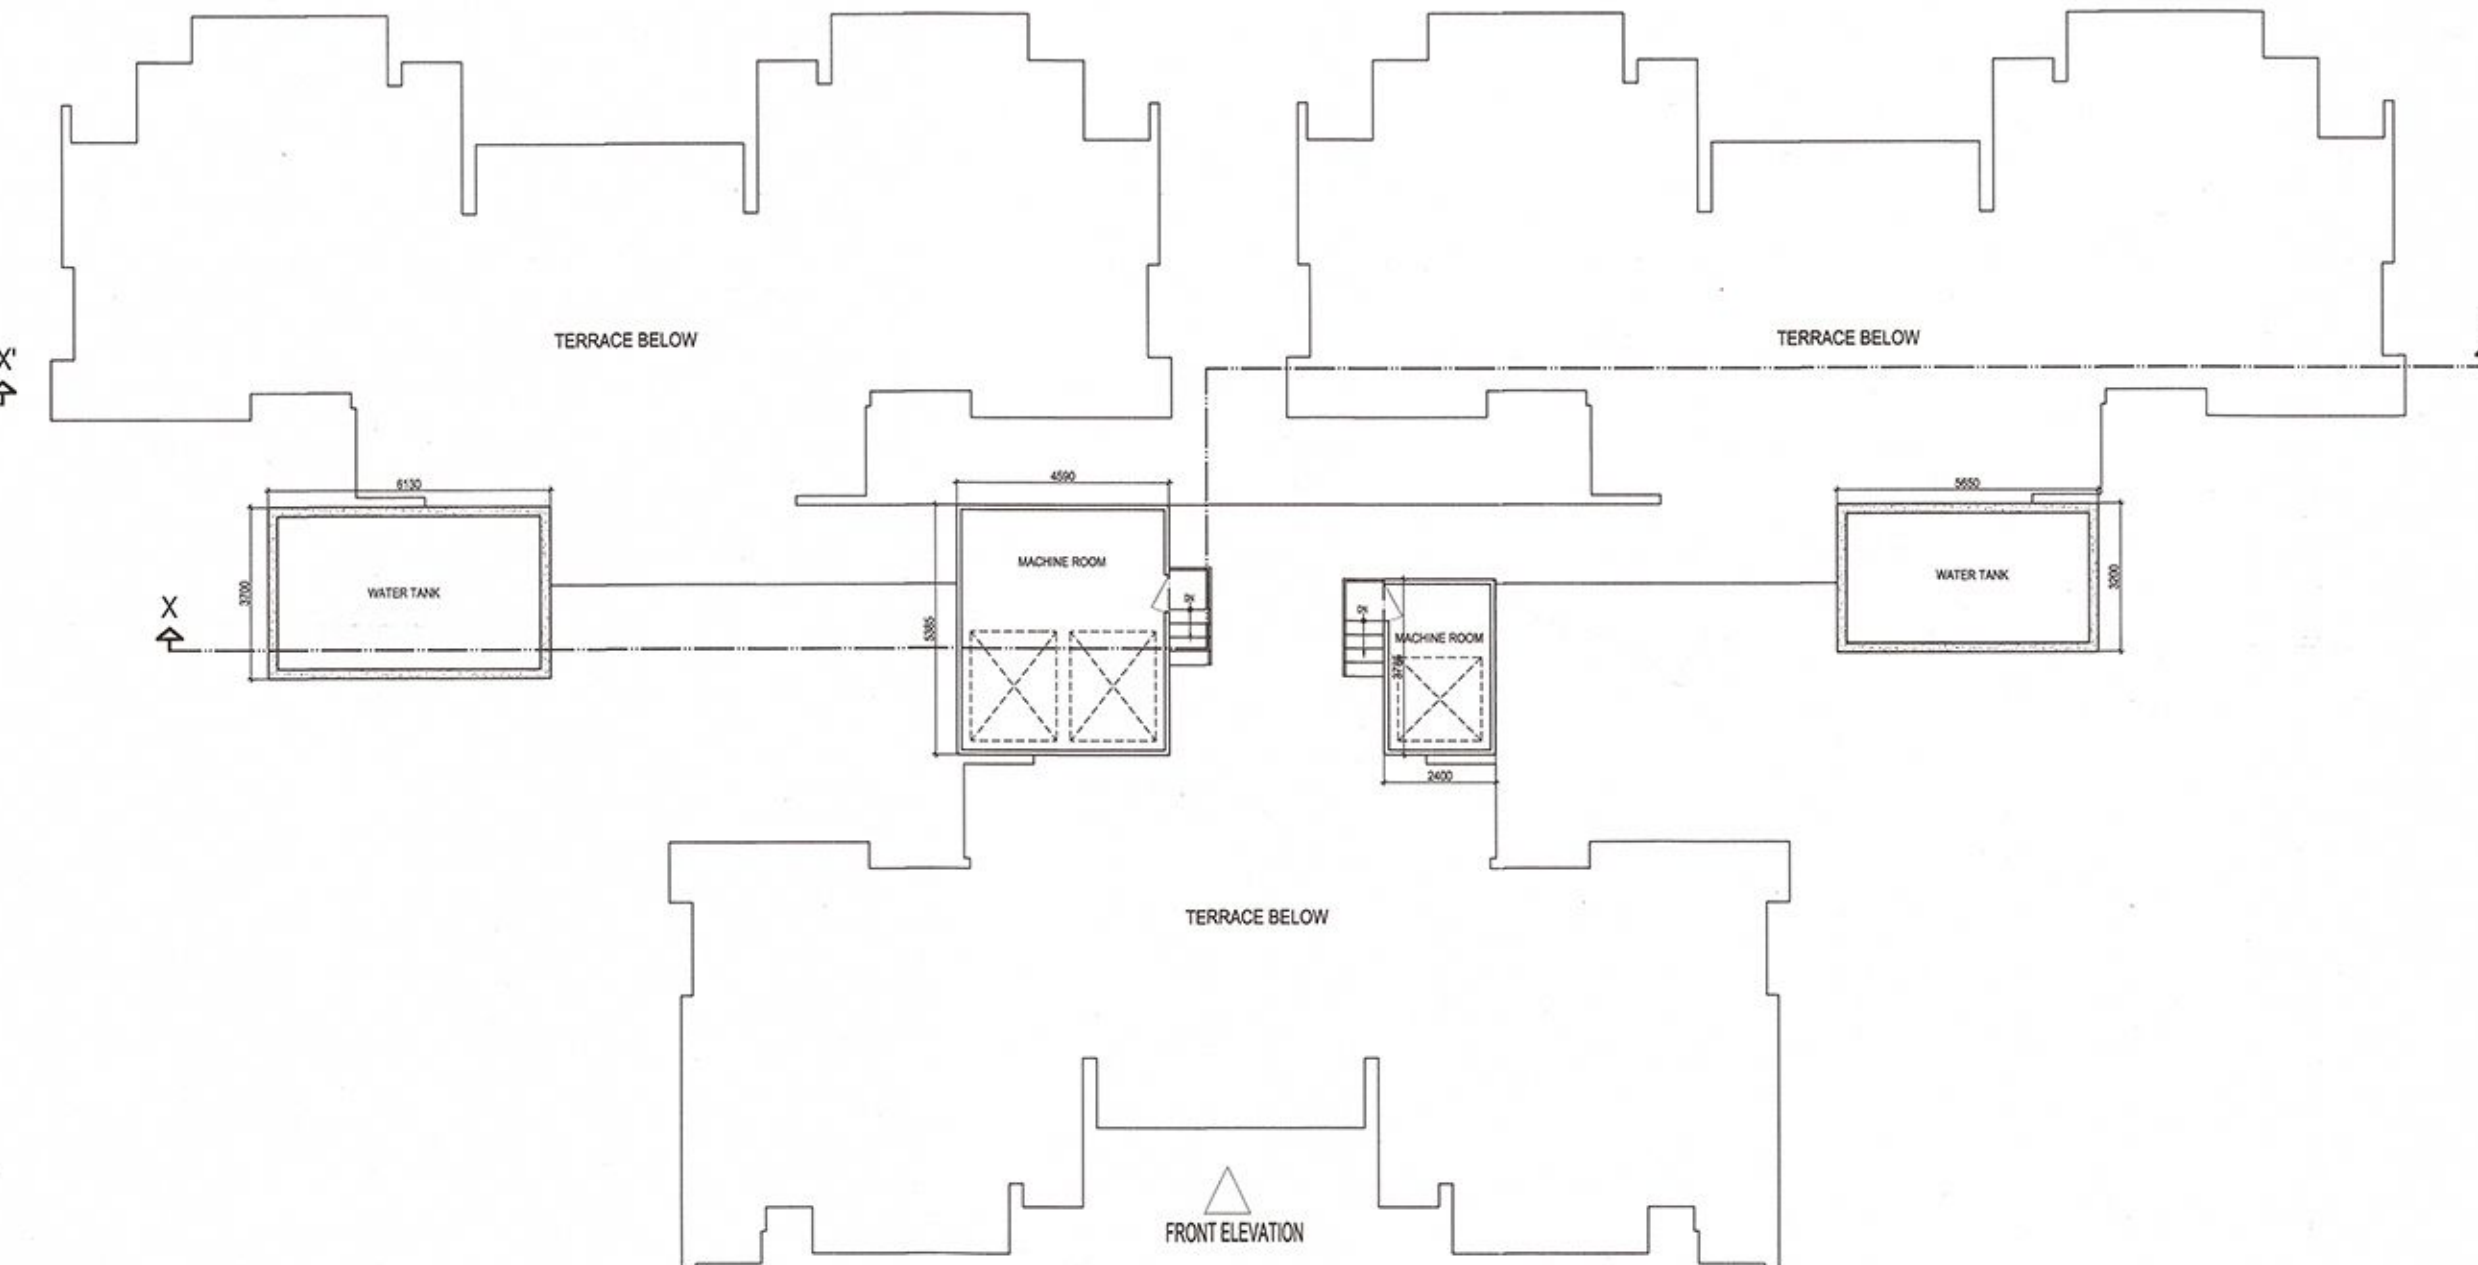

MUMTY & MACHINE ROOM FLOOR

AREA CALCULATION TOWARDS 15 % ADDITIONAL F.A.R AT TERRACE FLOOR & MUMTY, M. ROOM FLOOR							
S.NO.	PARTICULARS						AREA (SQ.M)
MUMMTY & LIFT							
FS1		6.130	X	3.700	=		22.681
FS2		5.650	X	3.200	=		18.080
L1		4.590	X	5.385	=		24.717
L2		2.400	X	5.385	=		12.924
OVER HEAD TANK & MACHINE ROOM							
G1		6.130	X	3.700	=		22.681
G2		5.650	X	3.200	=		18.080
H1		3.785	X	2.400	=		9.084
H2		4.590	X	5.385	=		24.717
TOTAL					=		152.964

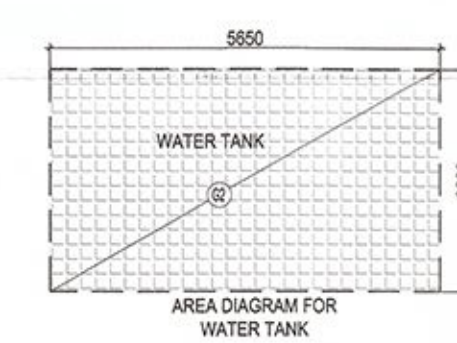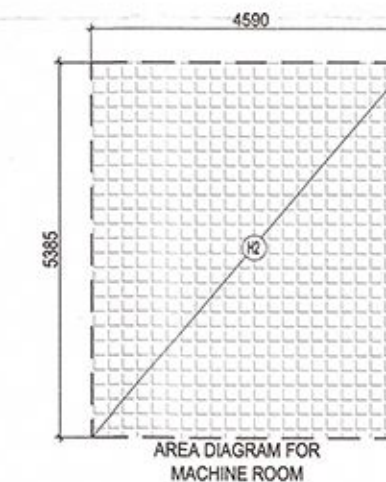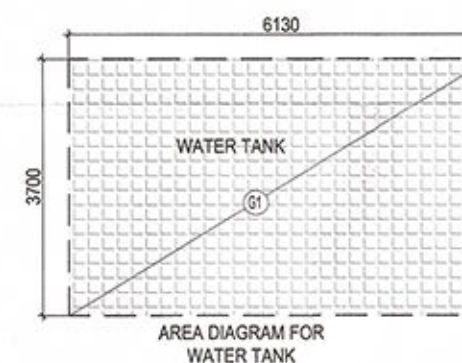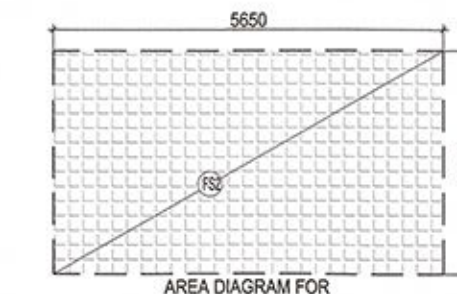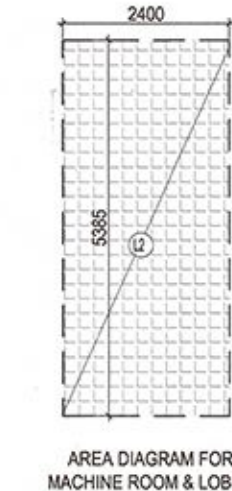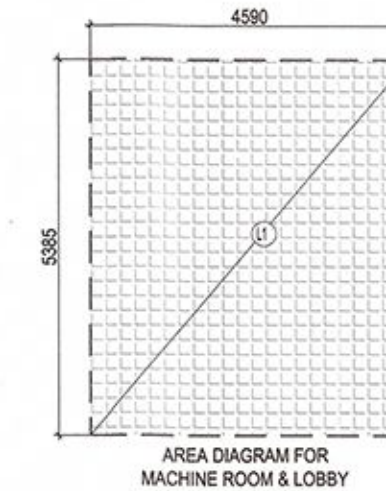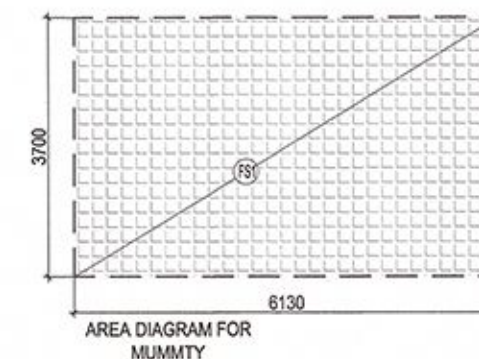

This drawing is a "COPYRIGHT" contents of this drawing or part thereof may not be used or reproduced without the permission of the Architect

NO. OF PRINT	DATE	ISSUED TO	REMARKS
REVISION	DATE	DESCRIPTION	BY

Yamuna Expressway Indt. Development Authority
APPROVED
Vide Letter No. 127-53/11/18 Dtd. 24/12/19
Valid Upto Date 27/01/2019
Sr. Executive (Planning) Gen. Manager (Png. & Arch.)
Drawing Checked & Verified By
Manager (Png.)

SCHEDULE OF OPENINGS									
S.NO.	TYPE	WIDTH	HEIGHT	CILL	LINTEL	REMARKS			
1.	D1	1000	2150	-	2150	BEDROOM			
2.	D2	800	2150	-	2150	TOILET			
3.	D3	800	2150	-	2150	SER. ROOM			
4.	DW1	3450	2400	0/300	2400	DRAWING RM.			
5.	DW2	2200	2400	0/300	2400	BEDROOM			
6.	DW3	1710	2400	0/300	2400	MAIN ENTRY			
7.	DW4	1860	2400	0/300	2150	DRAWING RM.			
8.	DW5	1420	2150	0/300	2150	DRAWING RM.			
9.	DW6	2020	2150	0/300	2150	TERRACE ENT.			
10.	DW7	2095	2400	0/300	2400	BALCONY			
11.	DW8	1890	2400	0/300	2400	BALCONY			
12.	W1	3190	2400	0/300	2400	DINING			
13.	W2	1990	2150	0/300	2150	STAIRCASE			
14.	W3	800	1300	850	2450	TOILET			

SUBMISSION DRAWING

CLIENT: M/S OASIS REALTECH PVT LTD

PROJECT: **OASIS GrandStand**

PROPOSED GROUP HOUSING FOR M/S OASIS REALTECH PVT LTD
GH-01-TS-01/B, SECTOR-22D, YEIDA, GB NAGAR (U.P.)

DATE: 20.12.2014	PROJECT INCHARGE: AMT MAURYA	CHECKED BY: BALRAJ SINGH
SCALE: 1:100	DRAWN BY: PRADEEP NIGU	APPROVED BY: VISHAL SHARMA

DRAWING TITLE: **TERRACE FLOOR PLAN BLOCK-2 (WING -9)**

OWNER SIGN: *[Signature]*

For Oasis Realtech Pvt. Ltd. Director

ARCHITECT SIGN: *[Signature]*

ARCHITECT: CA-59/2014 9310154-INDIA NEW DELHI

13/12/14

ARCHITECTS: **Confluence**

S-29, GIG-2 Ph-45/11-29/10/2008 coa@confluence.com Member of IASCI
CA-59/2014 Ph-45/11-29/10/2008 www.confluence.com ISO 9001:2000
architecture urban design hospitality interiors

DRAWING NO.	REVISION
S-060	R0

This drawing is available on www.files.inconfluence.com