


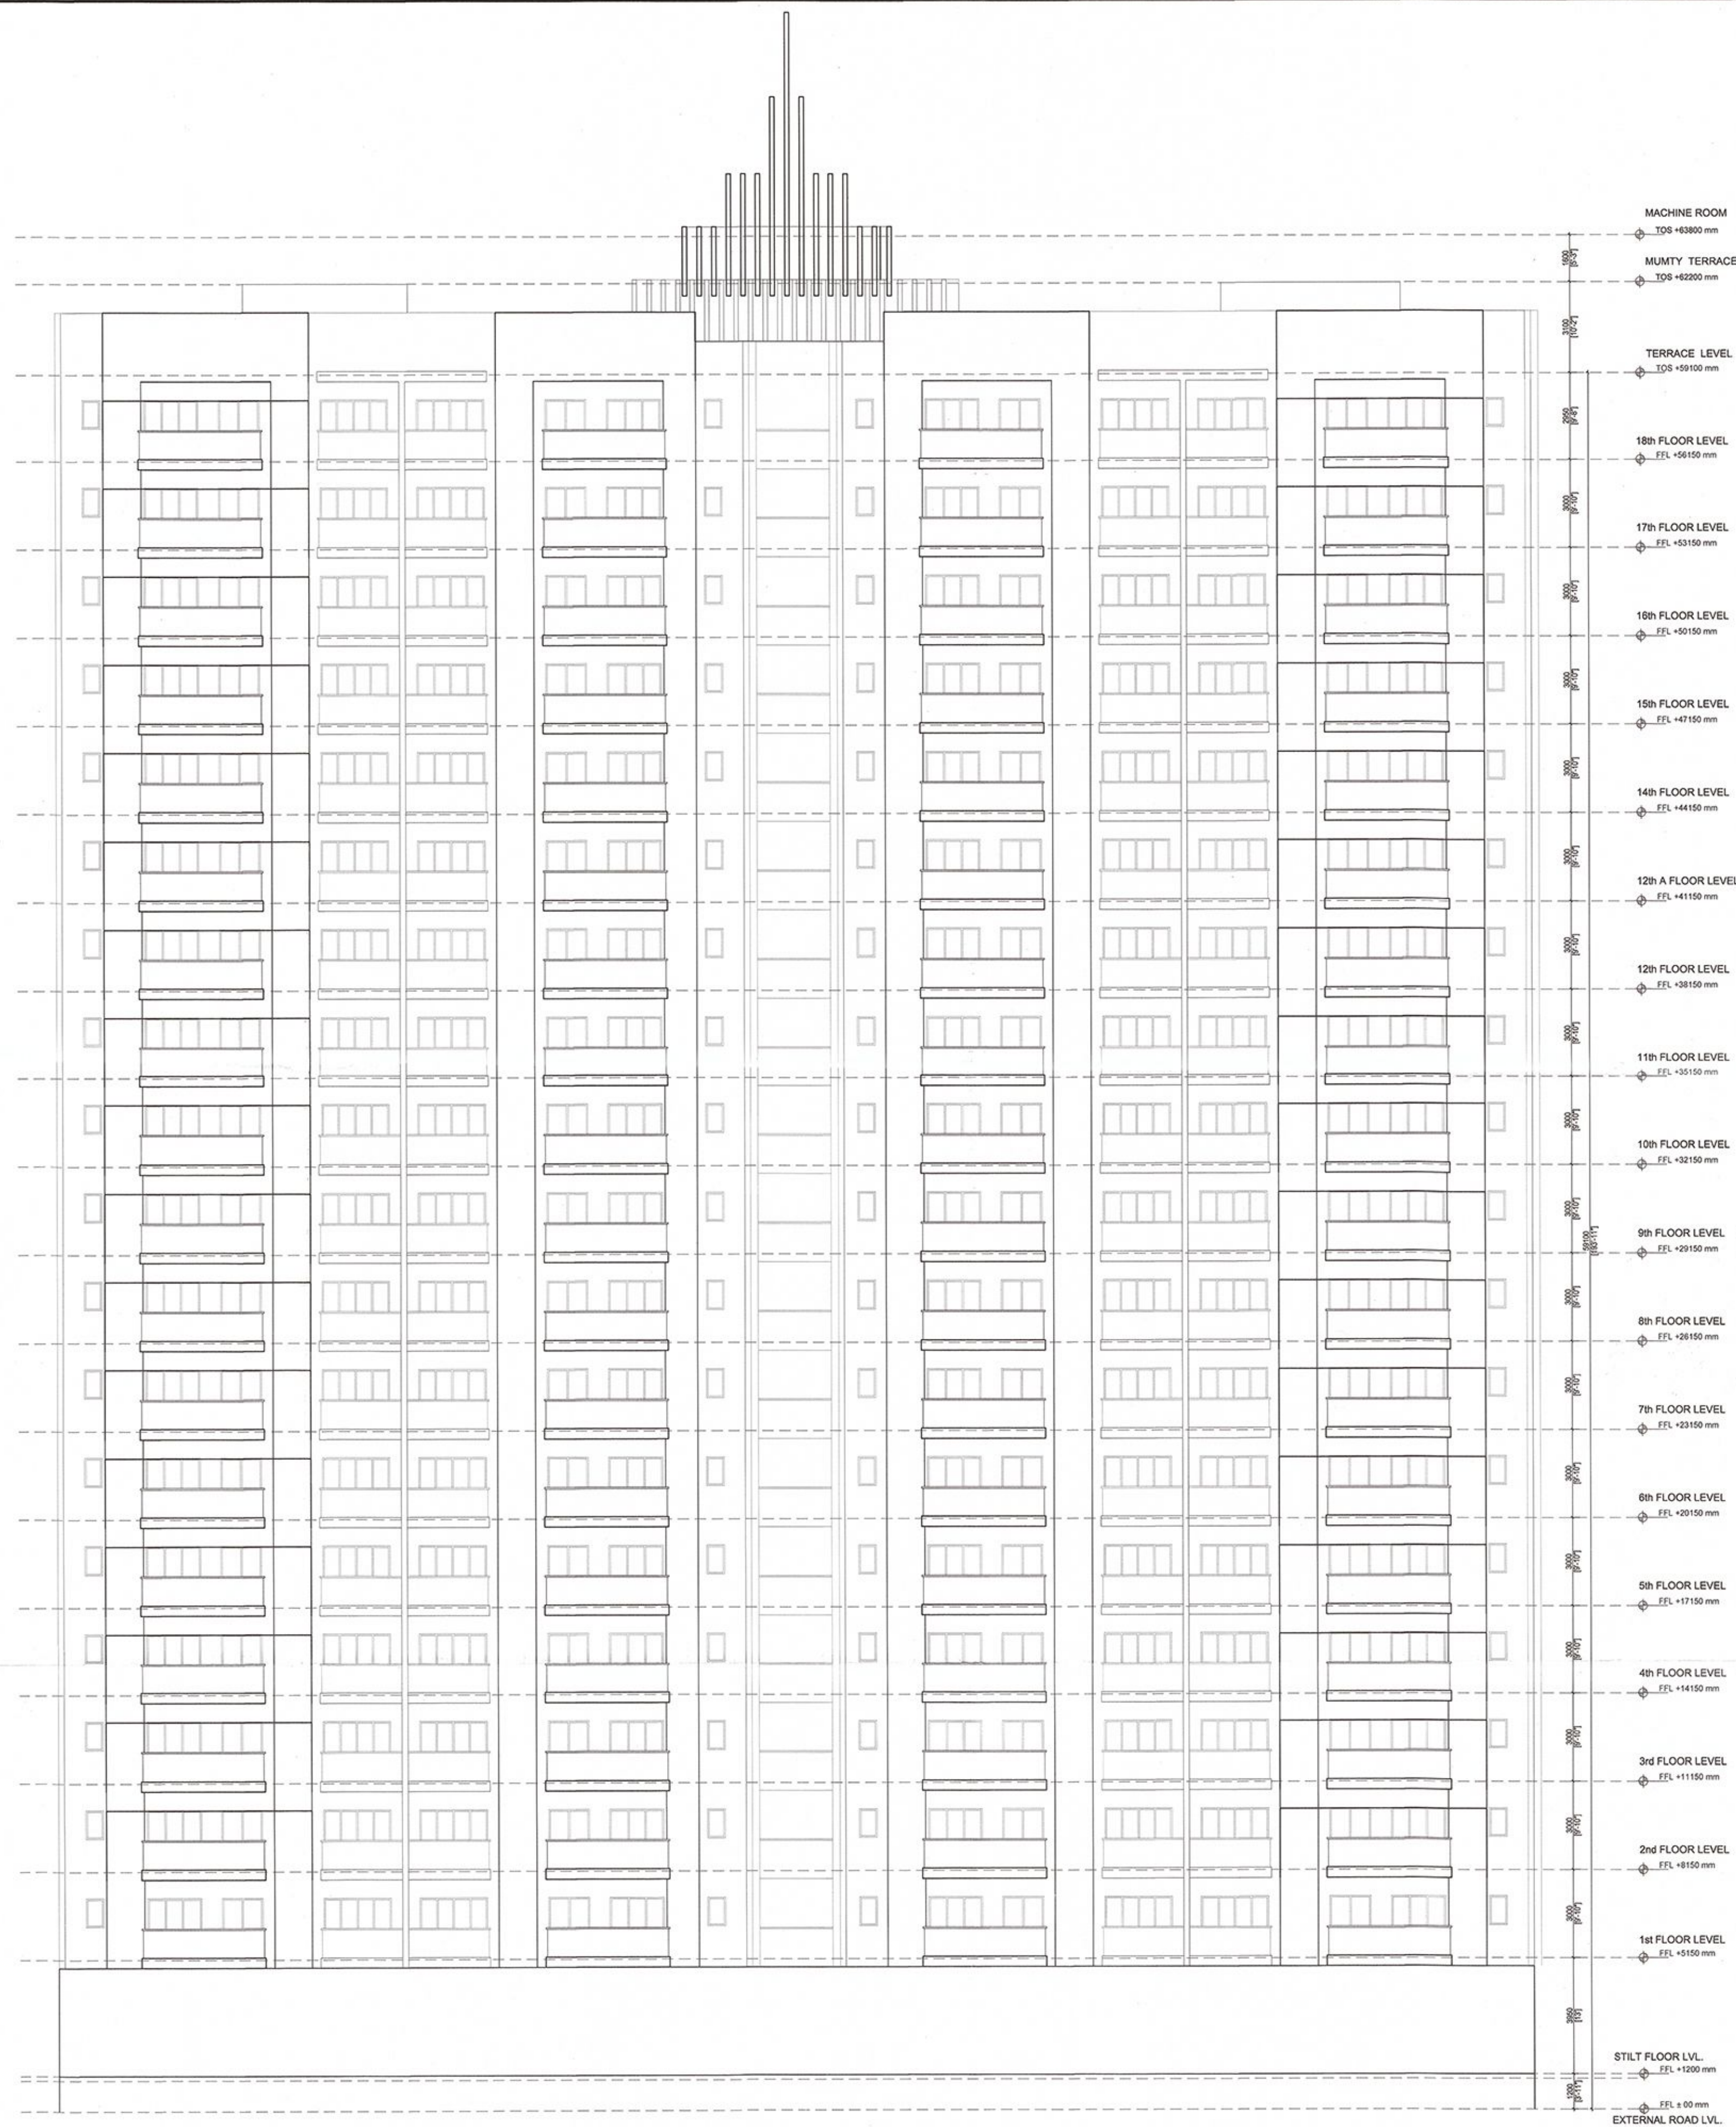

This drawing is a "COPYRIGHT"  
contents of this drawing or  
part thereof may not be used  
or reproduced without the  
permission of the Architect

| NO. OF PRINT | DATE | ISSUED TO   | REMARKS |
|--------------|------|-------------|---------|
|              |      |             |         |
| REVISION     | DATE | DESCRIPTION | BY      |
|              |      |             |         |

Yamuna Expressway Indl. Development Authority  
**APPROVED**  
Pin: 80-53/112 Date: 24/12/14  
Vide Letter No. 29/12/14  
Valid Upto Date: 29/12/14  
Sr. Executive (Planning) Gen. Manager (Plan. & Arch.)  
Drawing Checked & Verified By  
Manager (Plan.)

#### SUBMISSION DRAWING

CLIENT  
M/S OASIS REALTECH PVT LTD

PROJECT  
**OASIS GrandStand**  
PROPOSED GROUP HOUSING FOR  
M/S OASIS REALTECH PVT LTD  
GH-01-TS-01/B, SECTOR-22D, YEIDA,  
GB NAGAR (U.P.)

|                    |                                 |                              |
|--------------------|---------------------------------|------------------------------|
| DATE<br>20.12.2014 | PROJECT INCHARGE<br>AMIT MAURYA | CHECKED BY<br>BHAVNABA SINGH |
| SCALE<br>1:150     | DEALT BY<br>POADDEEP SINGH/NEGI | APPROVED BY<br>VISHAL SHARMA |

DRAWING TITLE  
FRONT ELEVATION

BLOCK -2 (WING-9)

OWNER SIGN ARCHITECT SIGN  
For Oasis Realtech Pvt. Ltd.  
Director

ARCHITECTS  
**Confluence**

S-29, GRC-2 Ph: +91-11-26210508 email: info@confluence.com Member of: ISBC  
N.D. ARUNDA Ph: +91-11-45584165 www.confluence.com ISO - 9001:2008

DRAWING NO. S-061 REVISION R0

This drawing is available on www.files.inconfluence.com.