

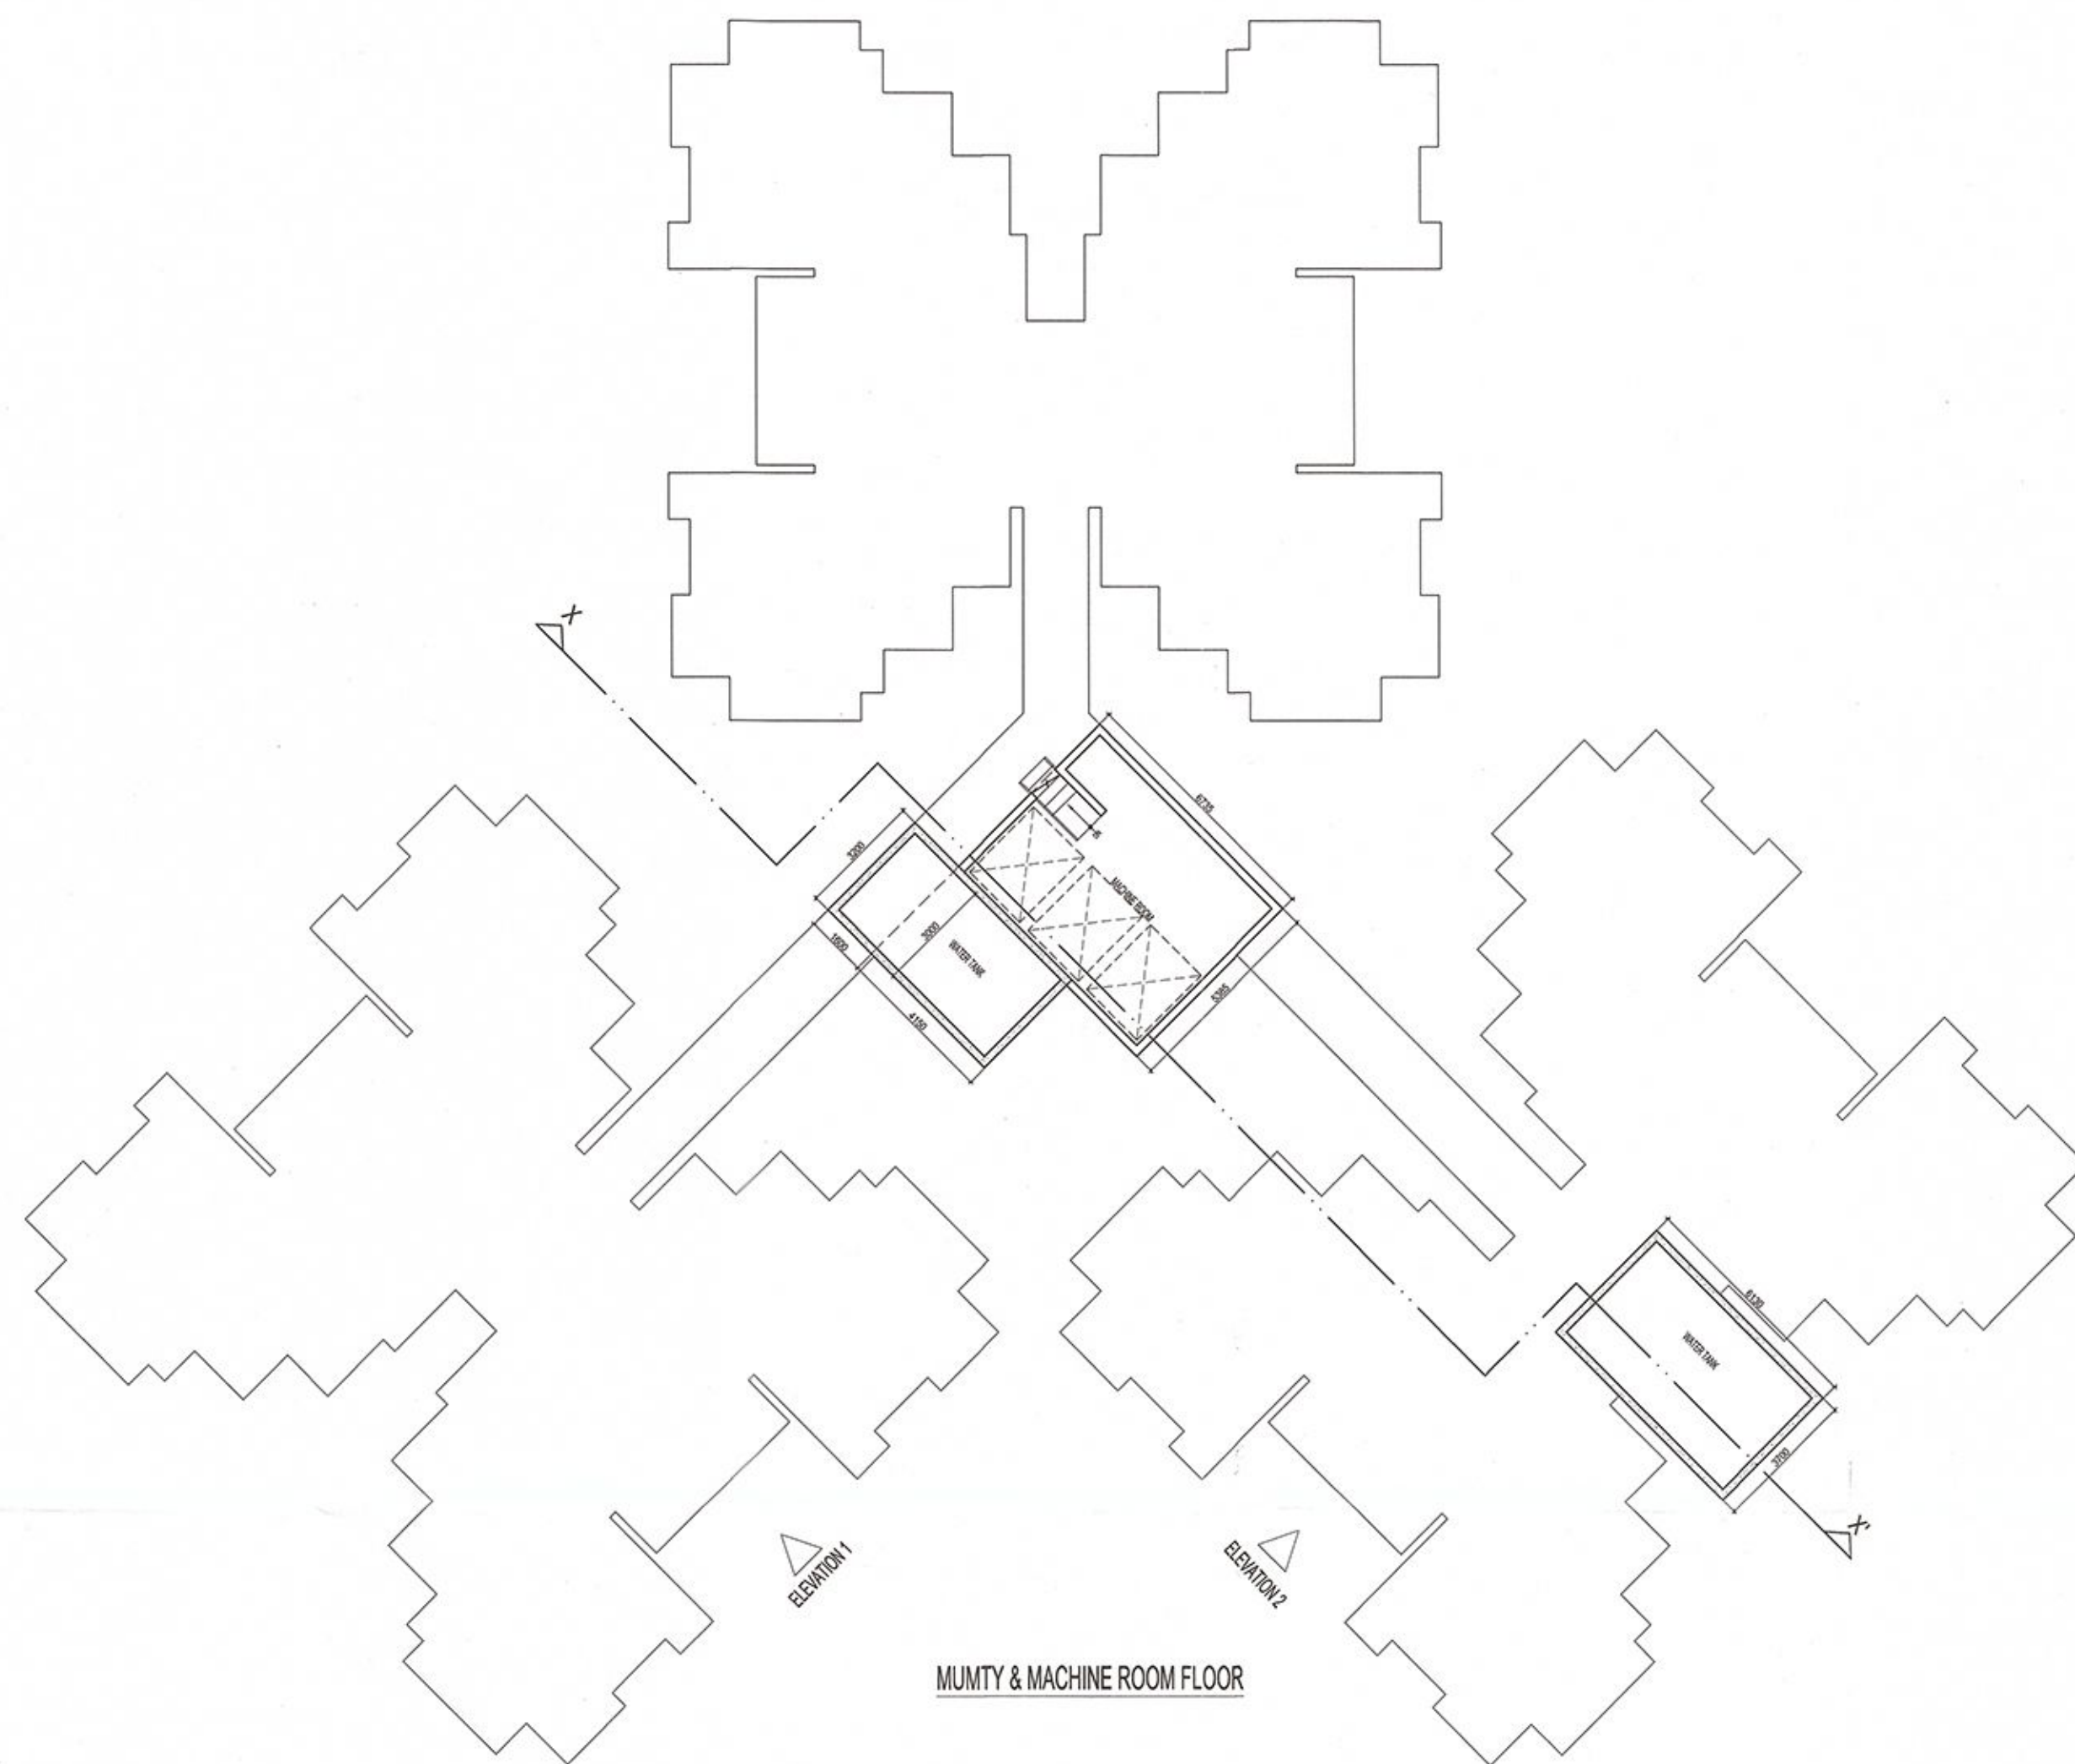
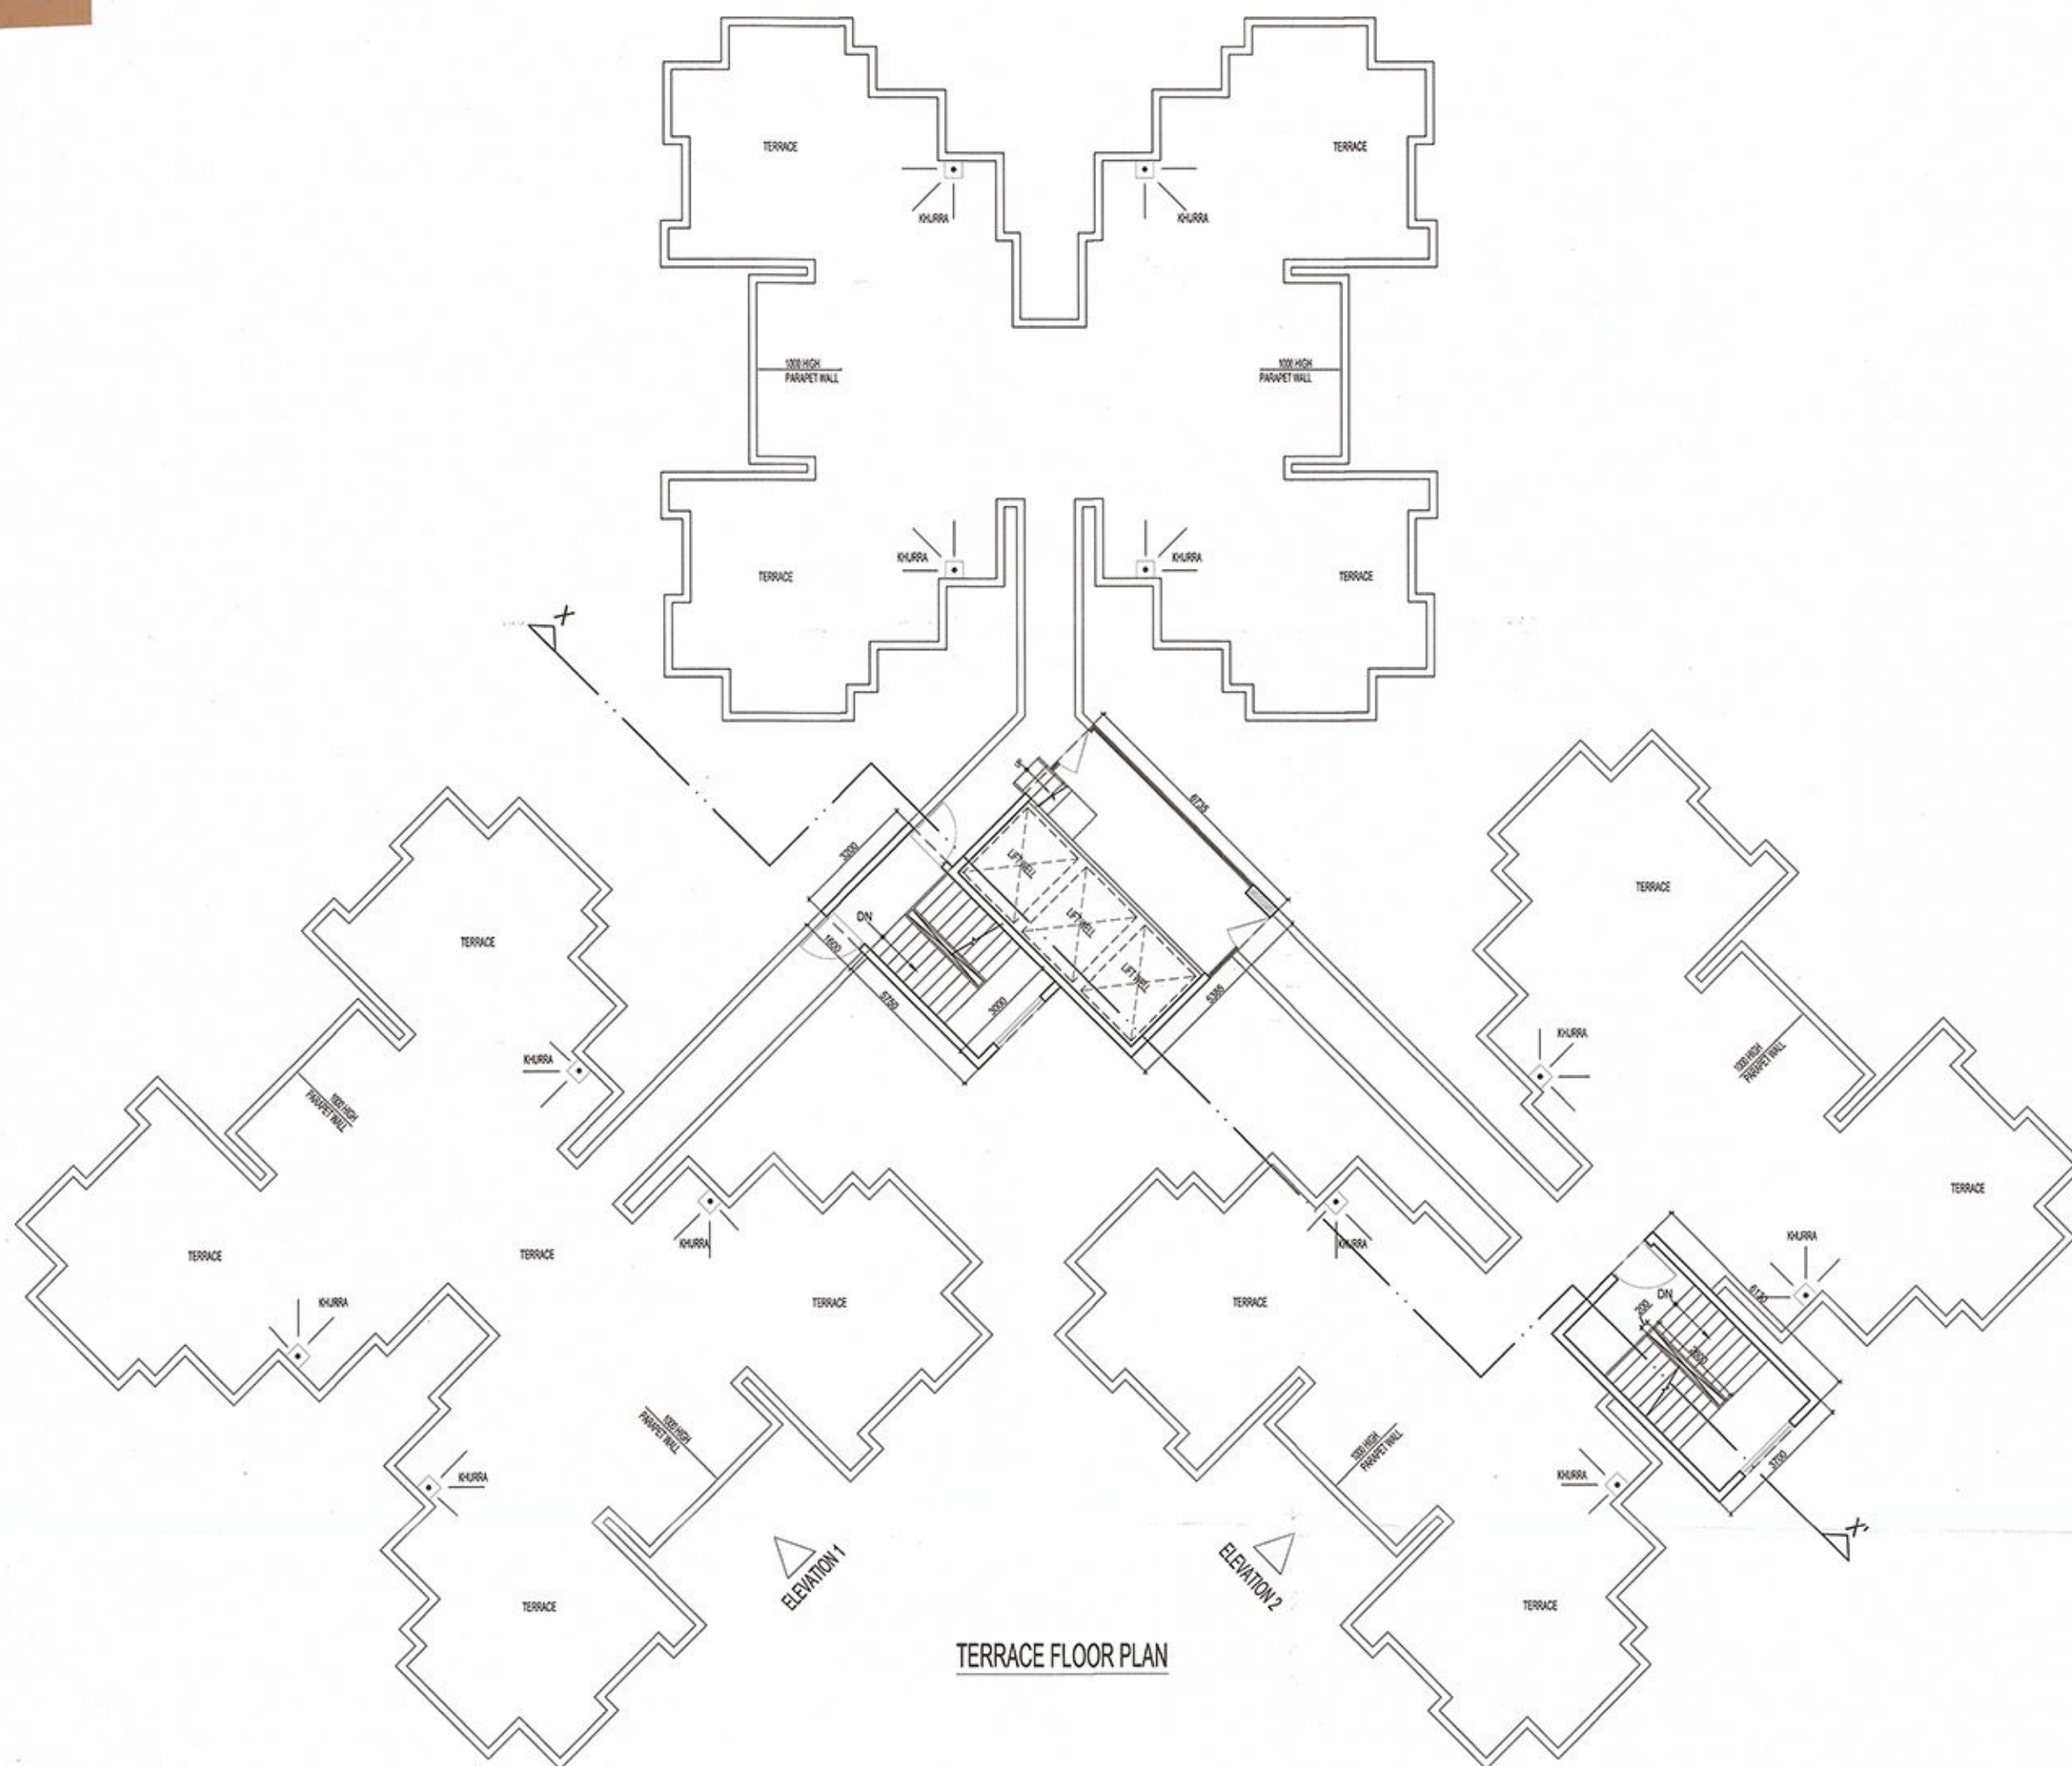
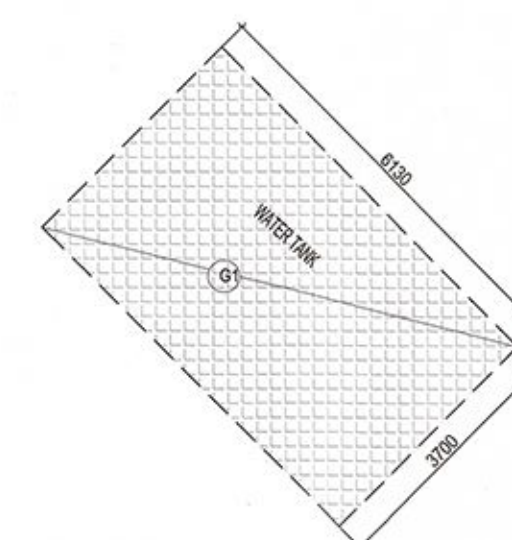
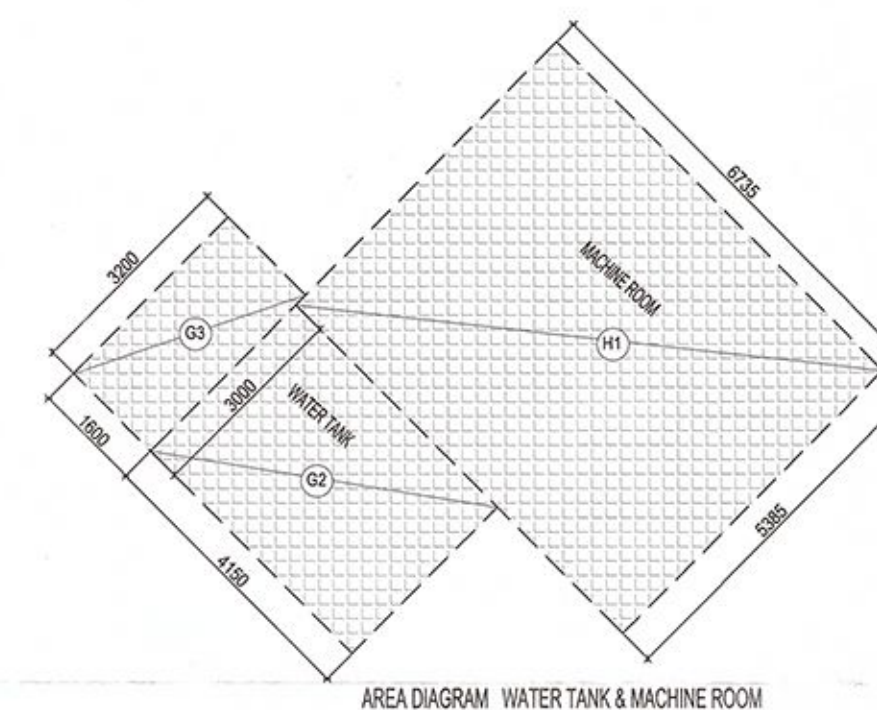


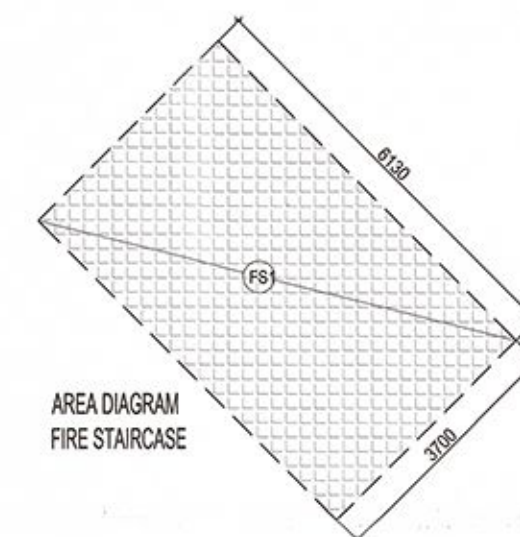

AREA CALCULATION TOWARDS 15% ADDITIONAL F.A.R AT TERRACE FLOOR							
S.NO.	PARTICULARS						AREA(SQ.M)
MUMPTY & LIFT							
FS1		6.130	X	3.700	=		22.681
FS2		4.150	X	3.000	=		17.250
FS3		3.200	X	1.600	=		5.120
LL1		6.735	X	5.405	=		36.403
OVER HEAD TANK & MACHINE ROOM							
G1		6.130	X	3.700	=		22.681
G2		4.150		3.000	=		17.250
G3		3.200		1.600	=		5.120
H1		6.735	X	5.385	=		36.268
TOTAL AREA							162.773

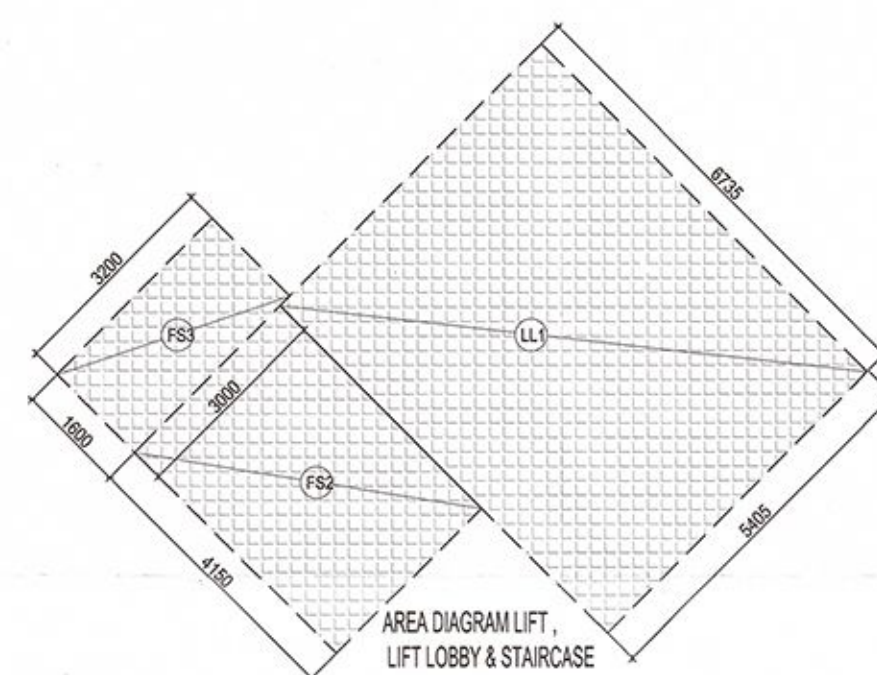

This drawing is a "COPYRIGHT" contents of this drawing or part thereof may not be used or reproduced without the permission of the Architect

NO. OF PRINT	DATE	ISSUED TO	REMARKS

REVISION	DATE	DESCRIPTION	BY

Yamuna Expressway Indl. Development Authority
APPROVED
 Vide Letter No. 33/1129 Dtd. 10/11/14
 Valid Upto Date 09/01/2019
 Sr. Executive (Planning)
 Drawing Checked & Verified By
 Manager (Png.)

S.NO.	TYPE	WIDTH	HEIGHT	CHILL	LINTEL	REMARKS
1.	D1	1000	2150	-	2150	BEDROOM
2.	D2	800	2150	-	2150	TOILET
3.	D3	800	2150	-	2150	SER. ROOM
4.	DW1	3450	2400	0/300	2400	DRAWING RM.
5.	DW2	2200	2400	0/300	2400	BEDROOM
6.	DW3	1710	2400	0/300	2400	MAIN ENTRY
7.	DW4	1660	2400	0/300	2150	DRAWING RM.
8.	DW5	1420	2150	0/300	2150	DRAWING RM.
9.	DW6	2020	2150	0/300	2150	TERRACE ENT.
10.	DW7	2055	2400	0/300	2400	BALCONY
11.	DW8	1950	2400	0/300	2400	BALCONY
12.	W1	3190	2400	0/300	2400	DINING
13.	W2	1890	2150	0/300	2150	STAIRCASE
14.	W3	800	1300	850	2450	TOILET

SUBMISSION DRAWING

CLIENT
 M/S OASIS REALTECH PVT LTD

PROJECT
OASIS GrandStand

PROPOSED GROUP HOUSING FOR
 M/S OASIS REALTECH PVT LTD
 GH-01-TS-01/B, SECTOR-22D, YEIDA,
 GB NAGAR (U.P.)

DATE	PROJECT INCHARGE	CHECKED BY
20.12.2014	ANIL MAURYA	BALRAJ SINGH
SCALE	DEALT BY	APPROVED BY
1:100	PRADIP NEGI	VISHAL SHARMA

DRAWING TITLE
TERRACE FLOOR PLAN
BLOCK-2 (WING-11)

OWNER SIGN
 ARCHITECT SIGN
 For Oasis Realtech Pvt. Ltd.
 Director
 ARCHITECT
 CA-59/23251
 8310104668
 NEW DELHI

12/12/14
 ARCHITECTS
Confluence
 8-29, GICD
 N.D-48, INDIA
 Ph: +91-11-29119206
 Fax: +91-11-43564788
 con@confluence.com
 www.confluence.com
 Member of IASCI
 ISO - 9001:2008
 architecture urban design hospitality interiors
 DRAWING NO.
S-067
 REVISION
R0
 This drawing is available on www.files.inconfluence.com.