




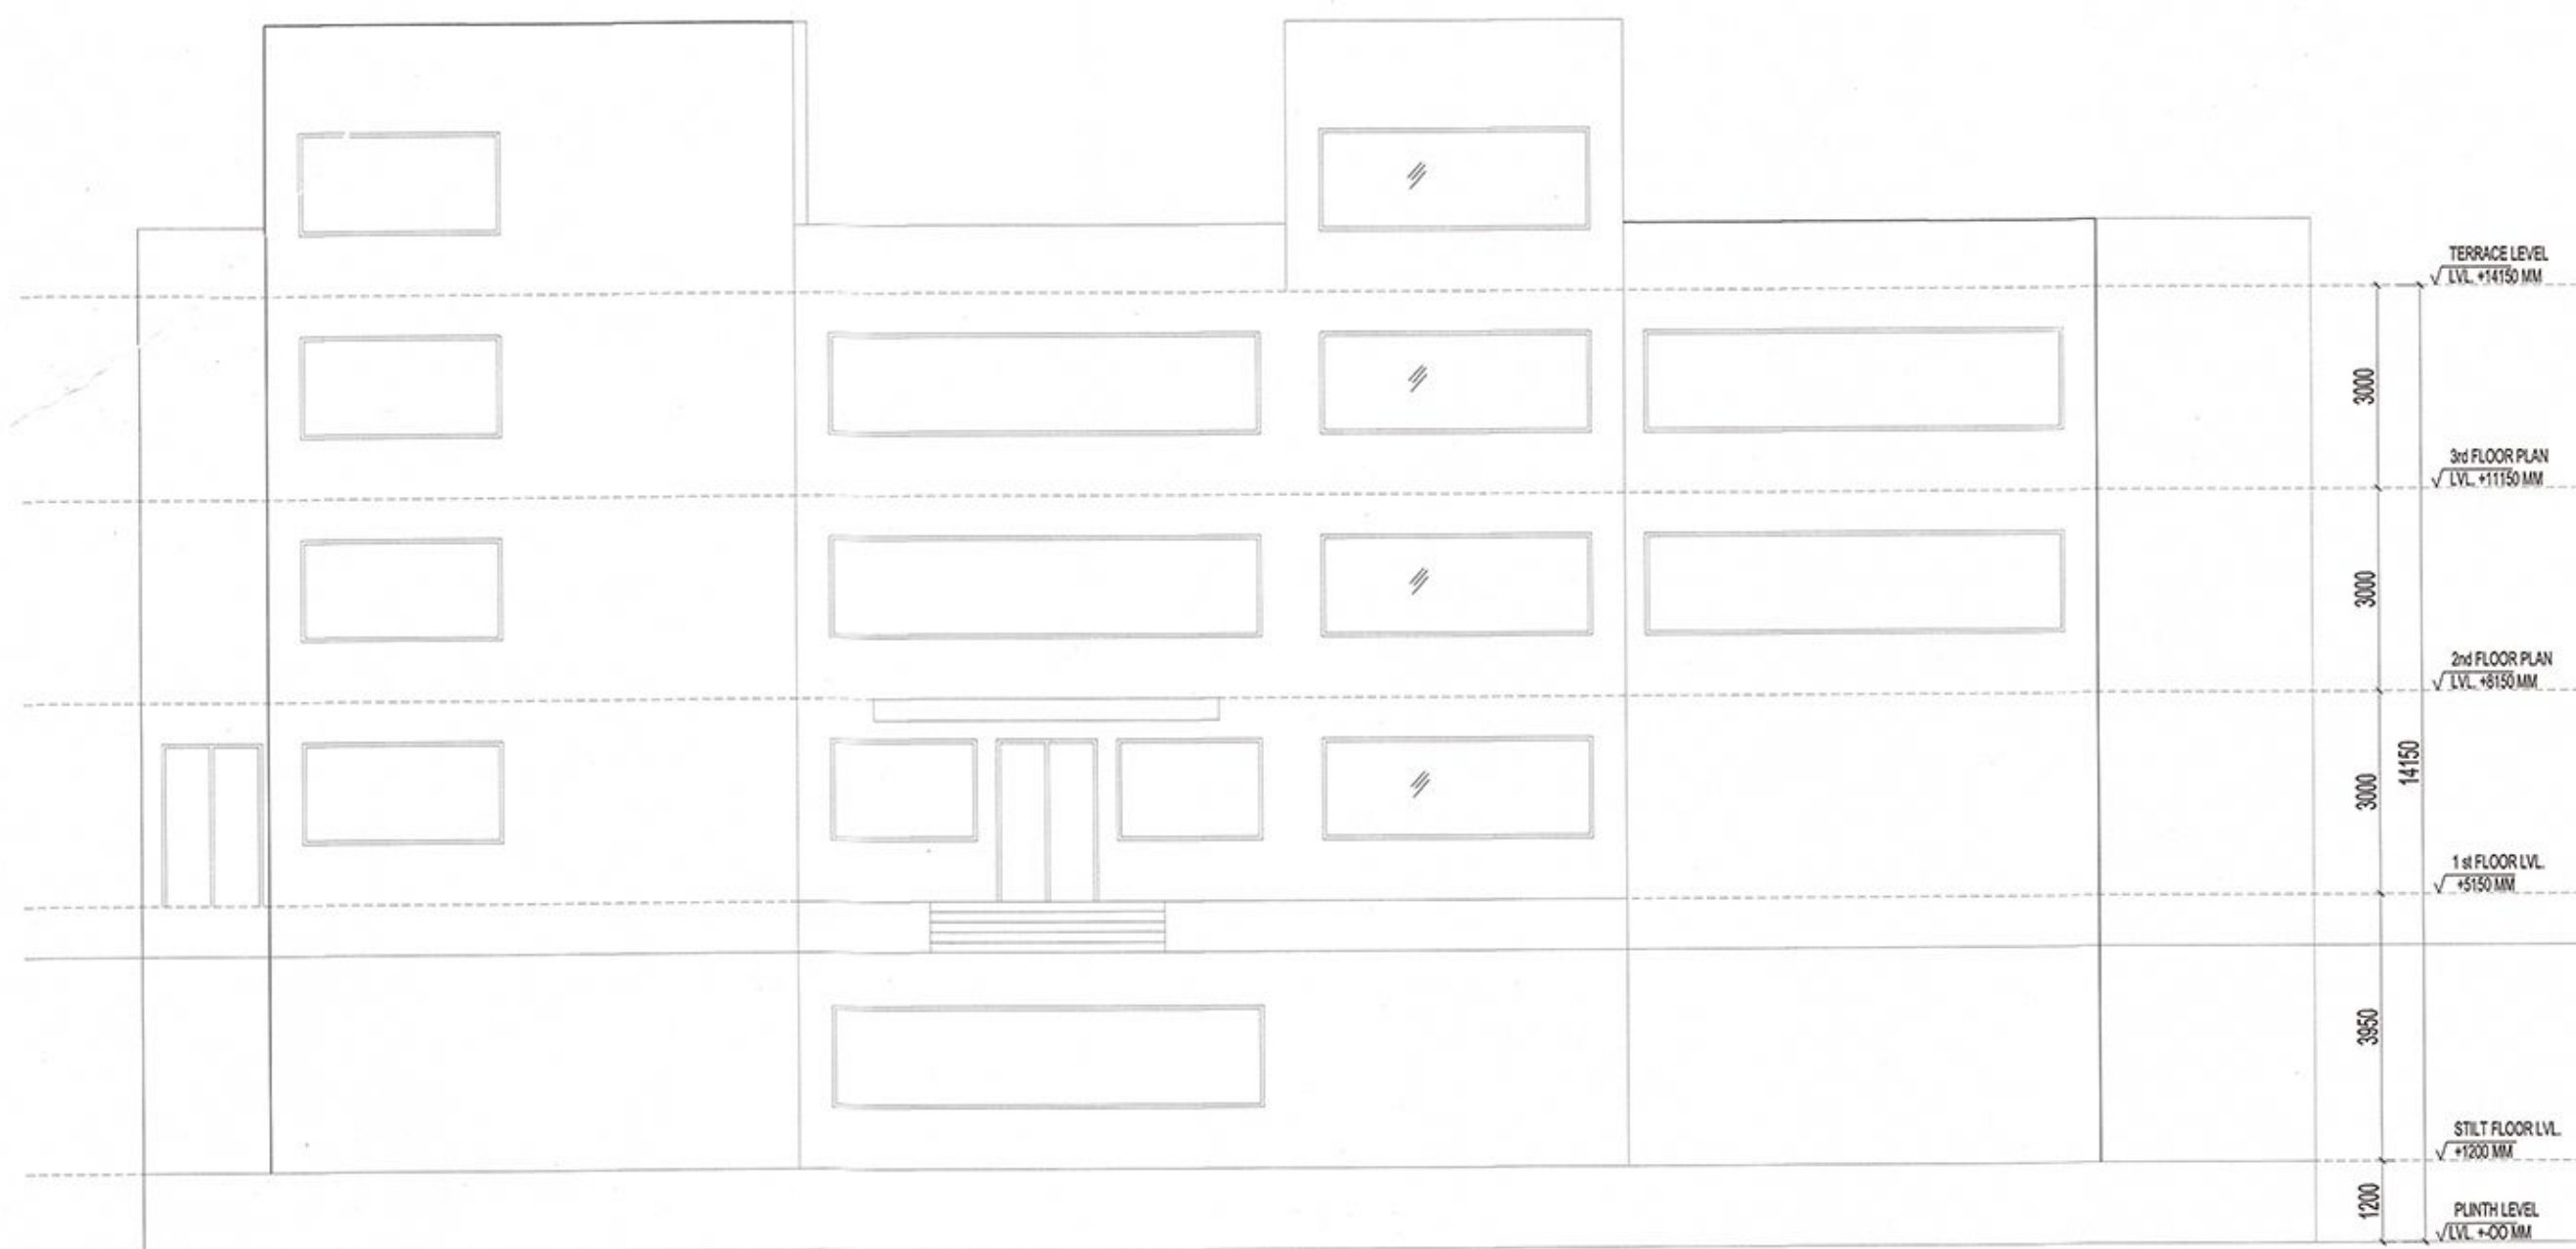

REAR ELEVATION

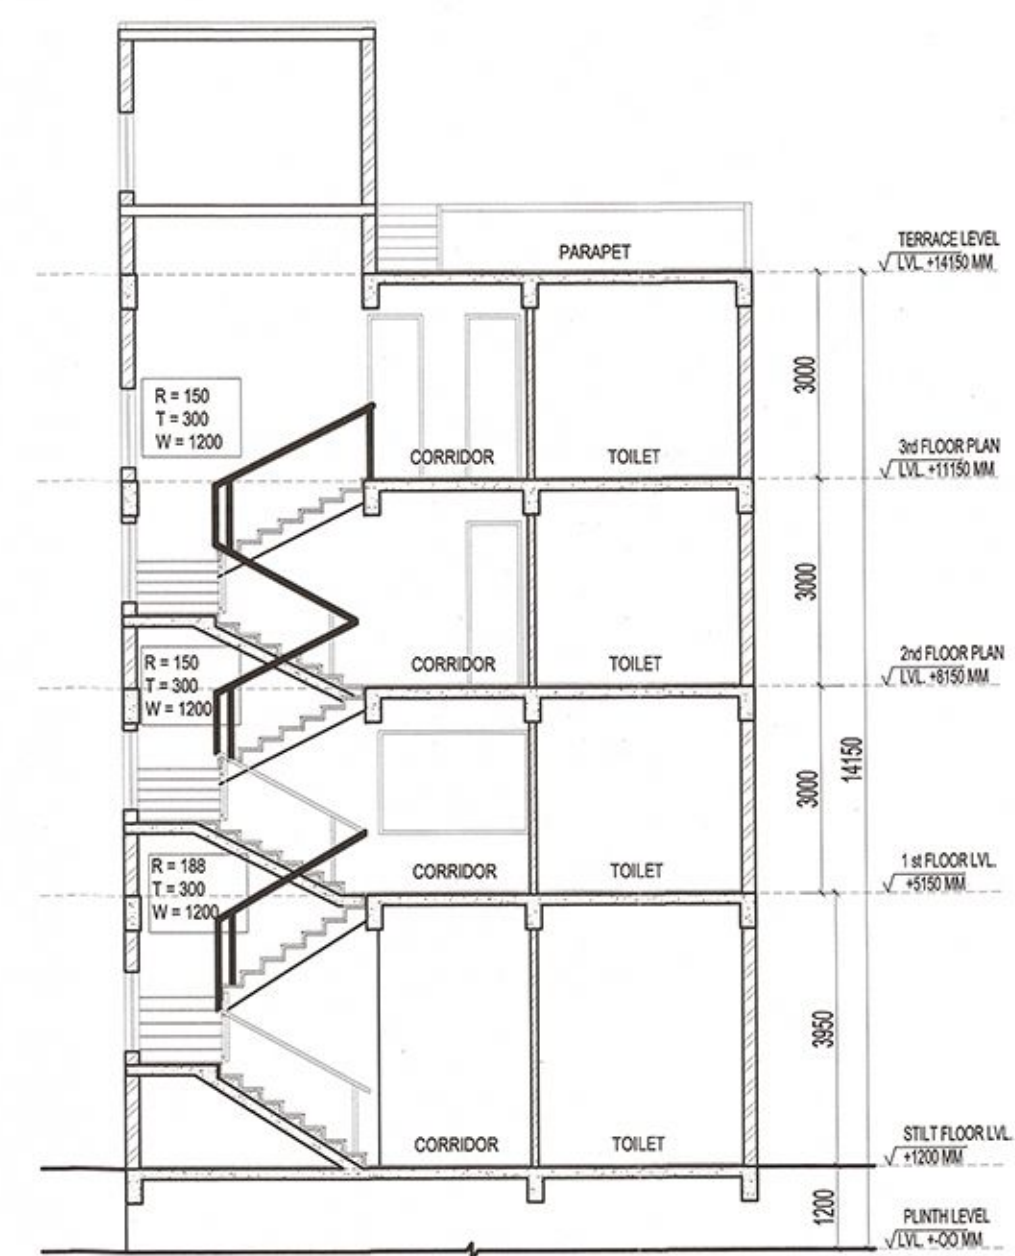

SECTION YY

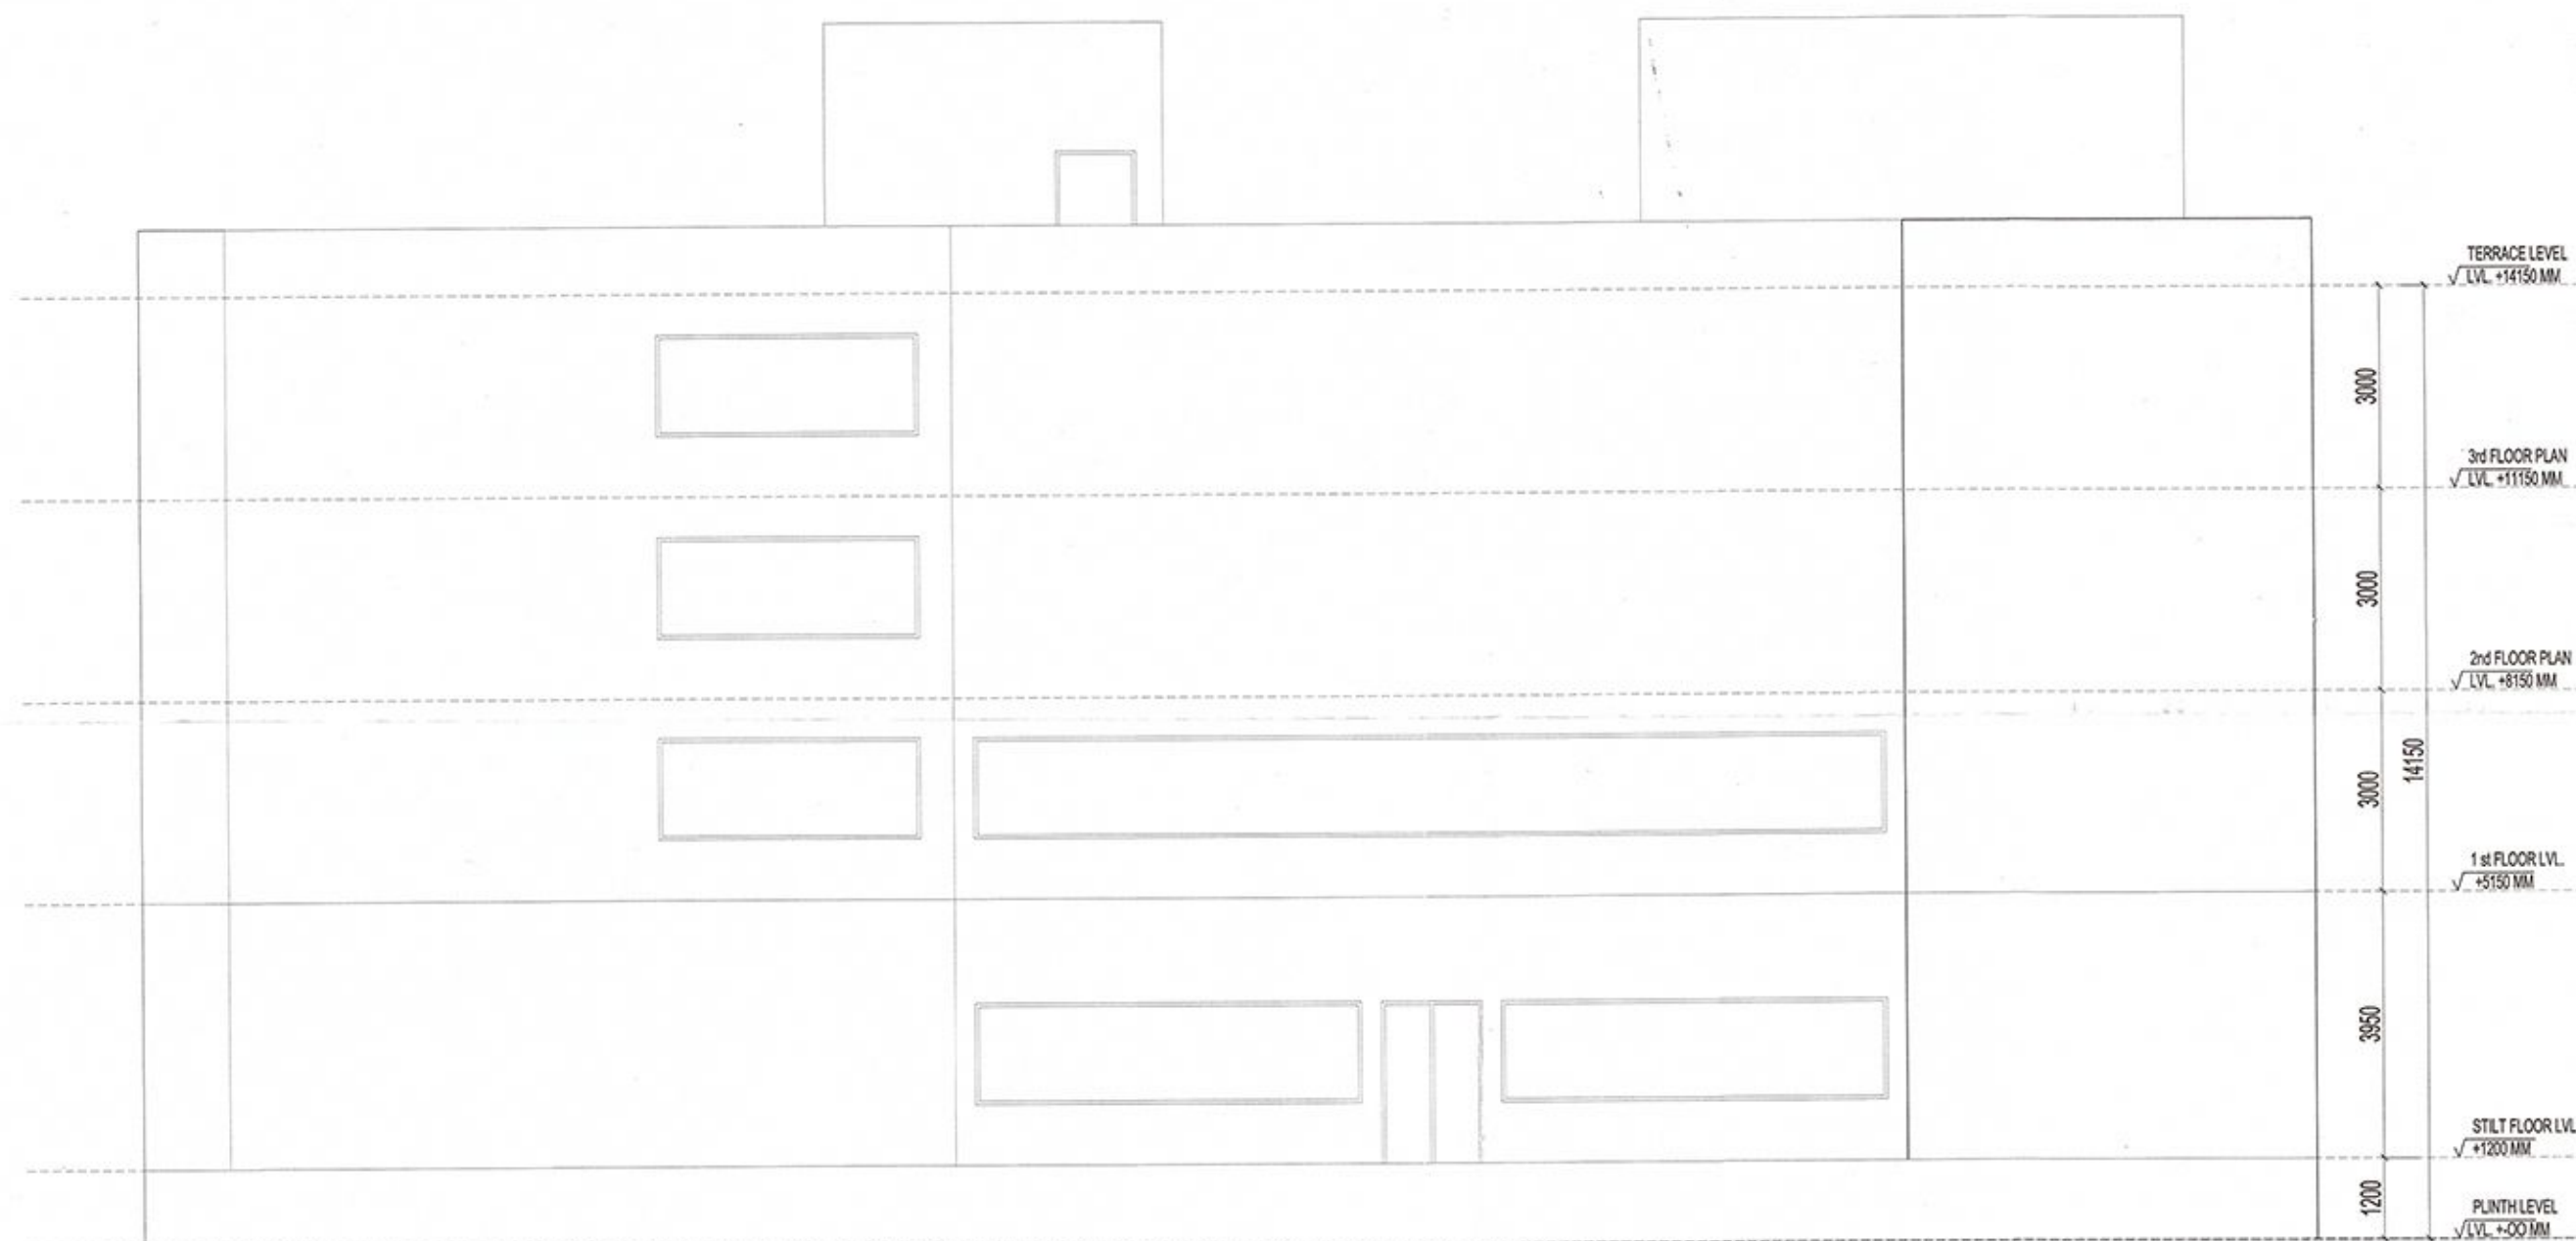

FRONT ELEVATION

This drawing is a "COPYRIGHT" contents of this drawing or part thereof may not be used or reproduced without the permission of the Architect

NO. OF PRINT	DATE	ISSUED TO	REMARKS

REVISION	DATE	DESCRIPTION	BY

Yamuna Expressway Indl. Development Authority
APPROVED
 Vide Letter No. 107-27/1183 Dtd. 24/12/19
 Valid Upto Date: 23/01/2023
 Sr. Executive (Planning) Gen. Manager (Plng. & Arch.)
 Drawing Checked & Verified By
 Manager (Plng.)

SUBMISSION DRAWING

CLIENT
 M/S OASIS REALTECH PVT LTD

PROJECT
OASIS GrandStand

PROPOSED GROUP HOUSING FOR
 M/S OASIS REALTECH PVT LTD
 GH-01-TS-01/B, SECTOR-22D, YEIDA,
 GB NAGAR (U.P.)

DATE 20.12.2014	PROJECT INCHARGE AMIT MAURYA	CHECKED BY BALRAJ SINGH
SCALE 1:100	DEALT BY PRADEEP NEGI	APPROVED BY VISMAL SHARMA

DRAWING TITLE
**CLUB
 ELEVATIONS AND SECTION**

OWNER SIGN	ARCHITECT SIGN
For Oasis Realtech Pvt. Ltd. Director	VISMAL SHARMA ARCHITECT CA-03/22/201 8310154665 NEW DELHI

ARCHITECTS
Confluence

©-29, GIC-2 Pib-51-11-29216208 csa@confluence.com Member of IORC
 N.D-43, INDIA Pib-51-11-40564768 www.confluence.com ISO - 9001 : 2000
 architecture urban design hospitality interiors

DRAWING NO. S-072	REVISION R0
----------------------	----------------

This drawing is available on www.files.inconfluence.com.