

CAP 305/18/12/1


| MASTER AREA CHART |                                                       |              |                           |
|-------------------|-------------------------------------------------------|--------------|---------------------------|
| SL. NO            | DESCRIPTION                                           | AREA (sq. m) | REMARK                    |
| 1                 | TOTAL SITE AREA (GROUP HOUSING (sqm))                 | 44310.00     | Passion Letter            |
| 2A                | Permissible FAR as per Local Deed                     | 3.60         | 156685.00                 |
| 2B                | Additional (Under Green Belt) - 5% of Permissible FAR | 0.75         | 775.35                    |
| 2C                | TOTAL PERMISSIBLE FAR (%)                             | 4.35         | 15745.35                  |
| 2D                | TOTAL PERMISSIBLE FAR (sqm)                           | 16399.26     | 16399.26                  |
| 3                 | PERMISSIBLE SERVICE FAR (15%)                         | 0.5250       | 15% of FAR                |
| 3                 | PERMISSIBLE SERVICE FAR (sqm)                         | 2332.75      | 2332.75                   |
| 4                 | PROPOSED FAR                                          | 158085.80    | 97.07%                    |
| A                 | FAR (GROUP HOUSING)                                   | 0.00         | 0.00%                     |
| B                 | FAR (COMMUNITY BUILDING)                              | 1299.37      | 0.80%                     |
| C                 | FAR (DISPENSARY)                                      | 1490.75      | 0.92%                     |
| D                 | FAR (NURSERY SCHOOL)                                  | 1550.38      | 0.95%                     |
| E                 | FAR (MILK BOOTH)                                      | 200.05       | 0.12%                     |
| F                 | FAR (METER ROOM)                                      | 85.74        | 0.05%                     |
| G                 | TOTAL PROPOSED STANDARD FAR                           | 16282.08     | 99.81%                    |
| 5                 | PROPOSED SERVICE FAR (15%)                            | 1950.88      | 15% of FAR                |
| A                 | SERVICE FAR (GROUP HOUSING)                           | 2377.80      | 14.57%                    |
| B                 | SERVICE FAR (COMMUNITY)                               | 94.83        | 0.05%                     |
| C                 | SERVICE FAR (NURSERY SCHOOL)                          | 217.42       | 0.12%                     |
| D                 | SERVICE FAR (MILK BOOTH)                              | 303.76       | 0.18%                     |
| E                 | SERVICE FAR (METER ROOM)                              | 23085.14     | 52.09%                    |
| F                 | TOTAL PROPOSED SERVICE FAR                            | 21902.18     | 49.41%                    |
| G                 | NON FAR (Under Podium Parking)                        | 35045.72     | 79.08%                    |
| H                 | NON FAR (Under Basement)                              | 56848.90     | 128.27%                   |
| I                 | TOTAL PROPOSED NON FAR                                | 242700.12    | 547.75%                   |
| 6                 | TOTAL BUILT AREA (4A+5B+C+D+E+F+G+H+I)                | 242700.12    | 547.75%                   |
| 7                 | PERMISSIBLE GROUND COVERAGE                           | 40.00%       | 17724.00                  |
| A                 | PERMISSIBLE GR COV                                    | 17724.00     | 40.00%                    |
| B                 | PERMISSIBLE GR COV                                    | 17724.00     | 40.00%                    |
| 8                 | PROPOSED GROUND COVERAGE                              | 6882.05      | 15.53%                    |
| A                 | GROUND COVERAGE (GROUP HOUSING)                       | 838.01       | 19.35%                    |
| B                 | GROUND COVERAGE (COMMUNITY)                           | 374.85       | 0.85%                     |
| C                 | GROUND COVERAGE (DISPENSARY)                          | 407.19       | 0.92%                     |
| D                 | GROUND COVERAGE (NURSERY SCHOOL)                      | 820.38       | 1.87%                     |
| E                 | GROUND COVERAGE (MILK BOOTH)                          | 85.74        | 0.19%                     |
| F                 | GROUND COVERAGE (METER ROOM)                          | 678.45       | 1.53%                     |
| G                 | GROUND COVERAGE (SERVICES @ ST/L)                     | 303.76       | 0.69%                     |
| H                 | GROUND COVERAGE (COVERED WALKWAY)                     | 10227.19     | 23.08%                    |
| I                 | TOTAL PROPOSED GROUND COVERAGE (8A+9B+9C)             | 1650         | 3.72%                     |
| 9                 | DENSITY                                               | 1650         | Maximum as per Local Deed |
| A                 | MAX PERMISSIBLE DENSITY (PERSON / HA)                 | 1235         | 2.78%                     |
| B                 | PROPOSED DWELLING UNITS                               | 5555         | 12.53%                    |
| C                 | PROPOSED POPULATION                                   | 1234         | 2.77%                     |
| D                 | PROPOSED DENSITY (PERSON / HA)                        | 34082.81     | 76.91%                    |
| 10                | GREEN AREA (PARK & PLAYGROUND)                        | 34082.81     | 76.91%                    |
| A                 | TOTAL OPEN AREA ON SITE                               | 30.00%       | 50.00%                    |
| B                 | REQUIRED GREEN AREA (Percentage)                      | 1104.41      | 2.49%                     |
| C                 | REQUIRED GREEN AREA (sqm)                             | 1104.41      | 2.49%                     |
| D                 | PROPOSED GREEN AREA (sqm)                             | 34082.81     | 76.91%                    |
| E                 | TOTAL TREE REQUIRED                                   | 34082.81     | 76.91%                    |
| F                 | TOTAL PROVIDED (as Actual)                            | 34082.81     | 76.91%                    |

**GROUP HOUSING**  
PLOT NO. GH-01A SECTOR-43, NOIDA-UP.  
BELONGING TO M/S ROSEBERRY ESTATE LLP

**RSP**  
RSP Design Consultants (Pvt.) Ltd.  
Architects & Engineers  
101, 102, 103,1000

**RENAISSANCE**  
ARCH CONSULTANT PVT LTD  
101, 102, 103,1000

**LOCATION PLAN**  
PLOT: GH-01  
SITE PLAN  
DRAWN BY: [Signature]  
CHECKED BY: [Signature]  
DATE: 30.04.2019  
SCALE: 1:250 ON A/J : 400 ON A/I  
SHEET NO. 01 OF 02  
SITE: 01/05

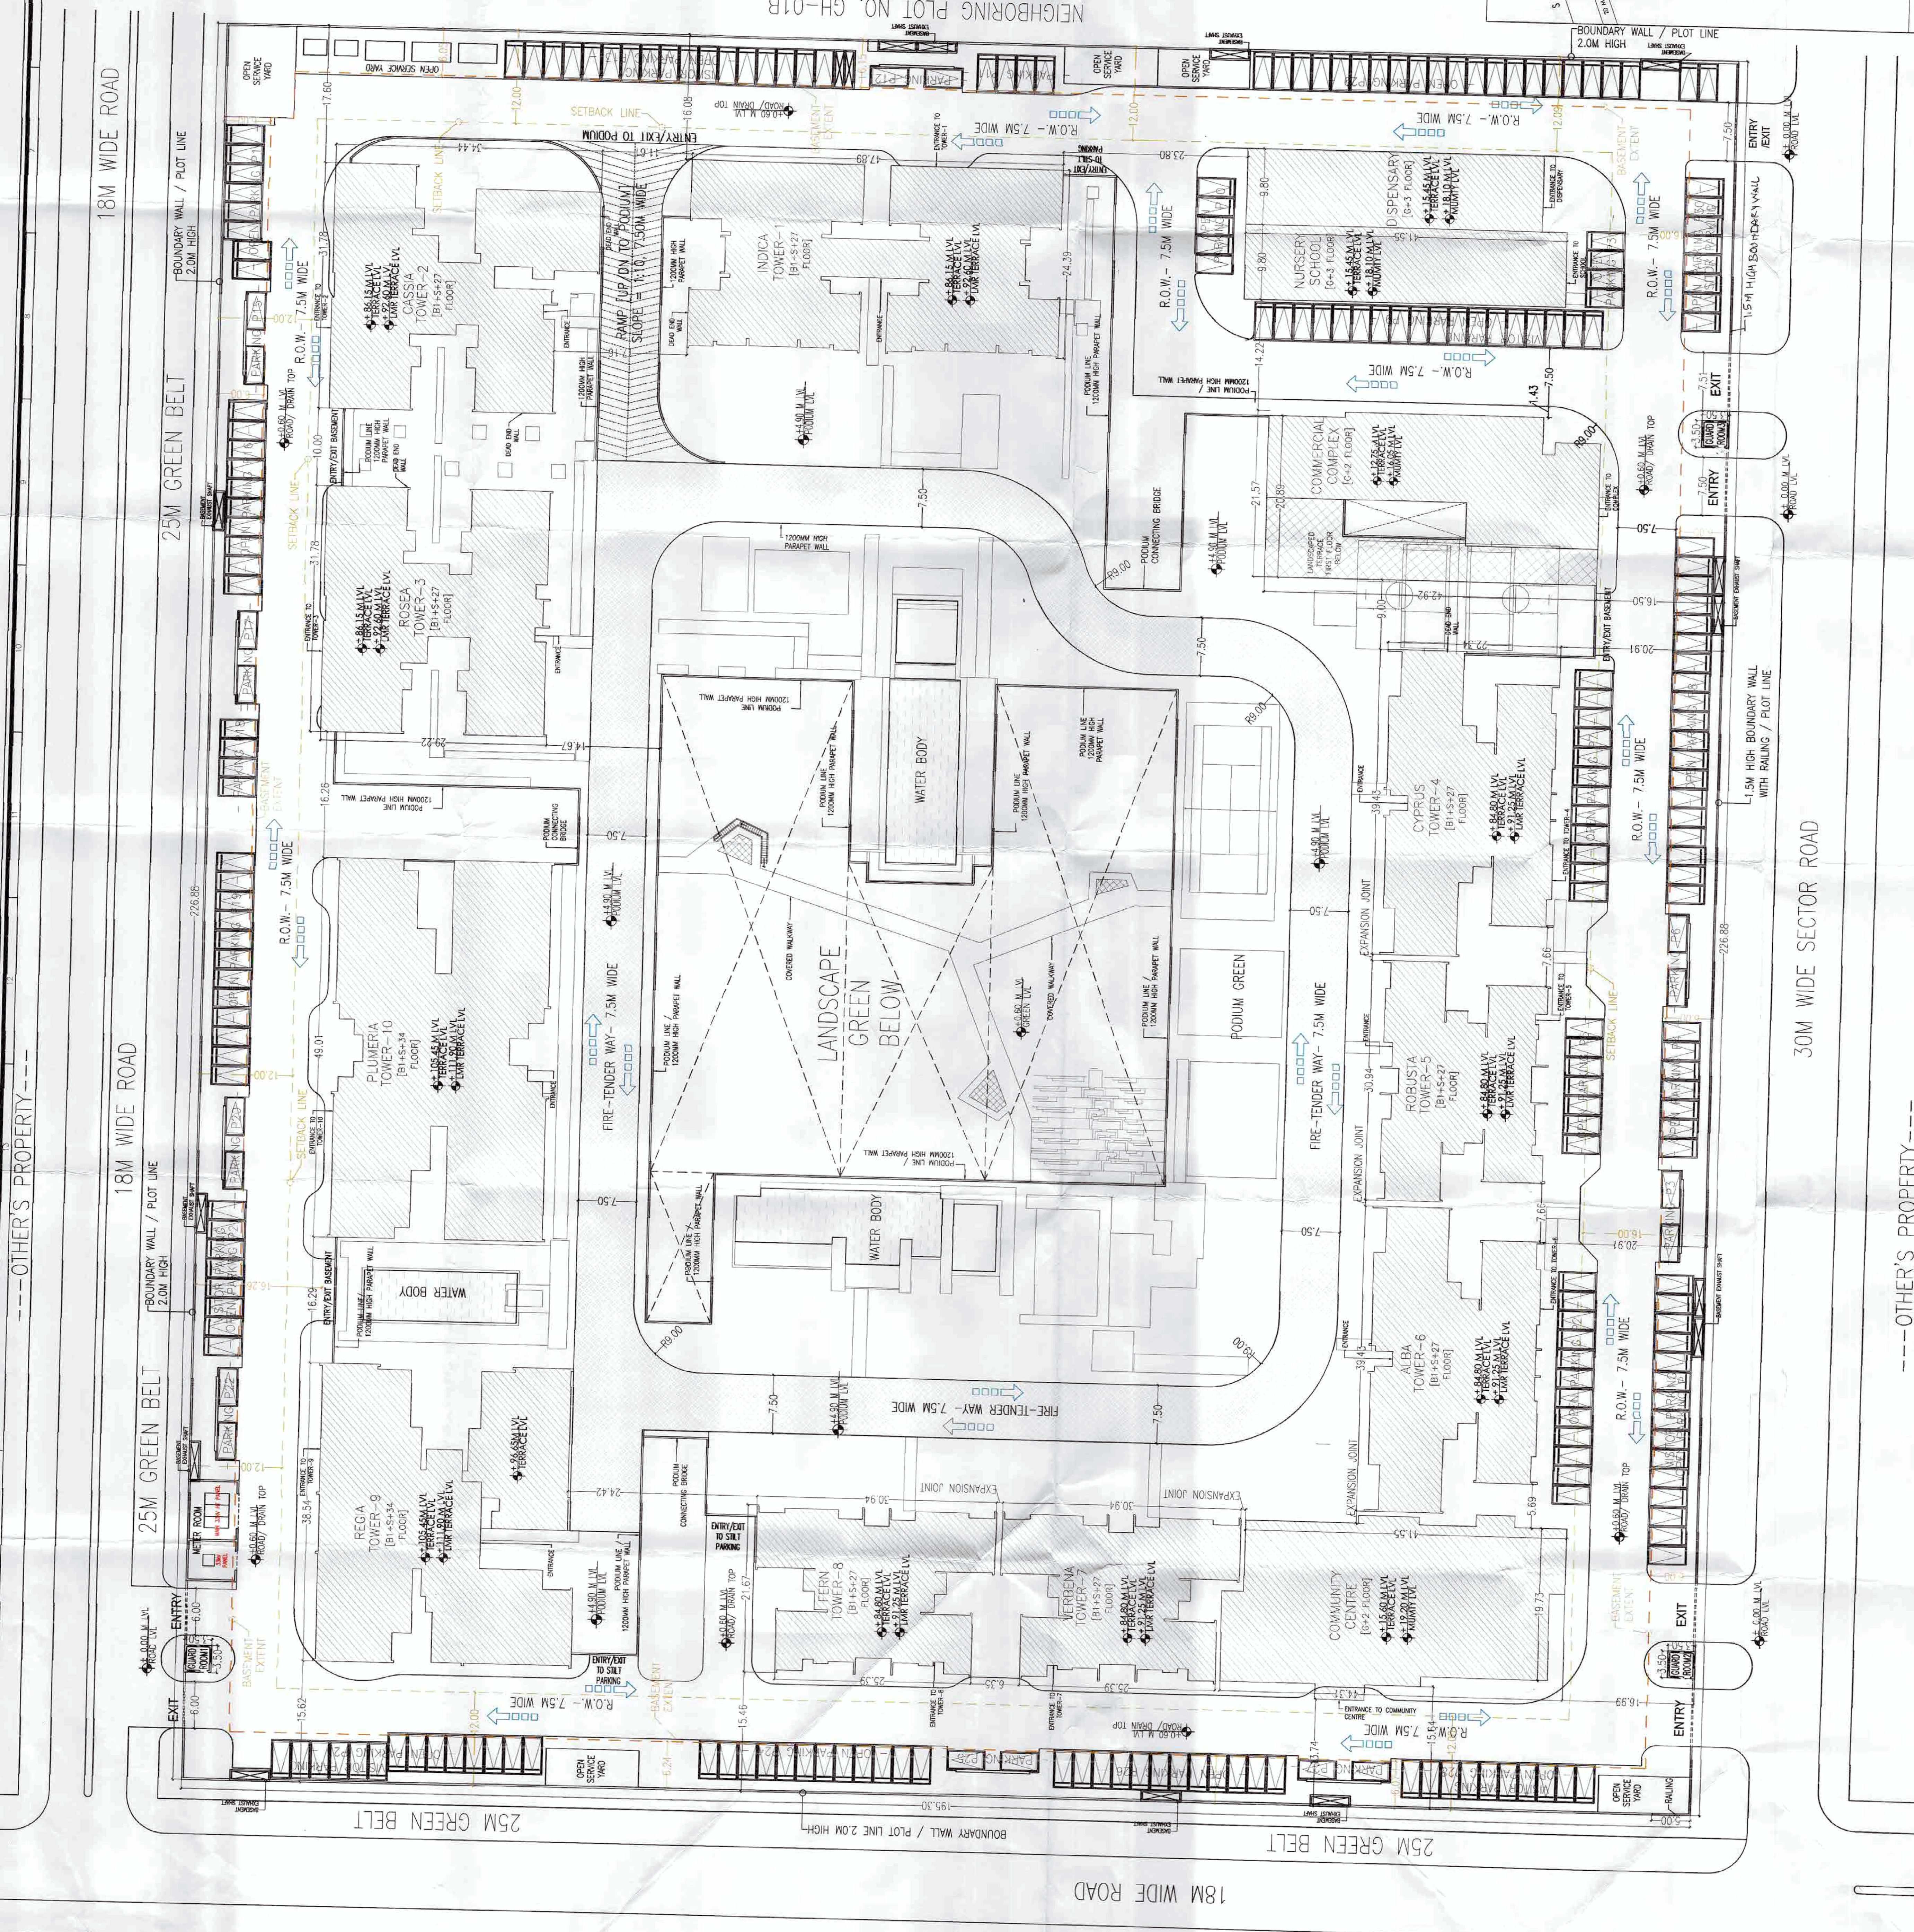

---OTHER'S PROPERTY---

---OTHER'S PROPERTY---