

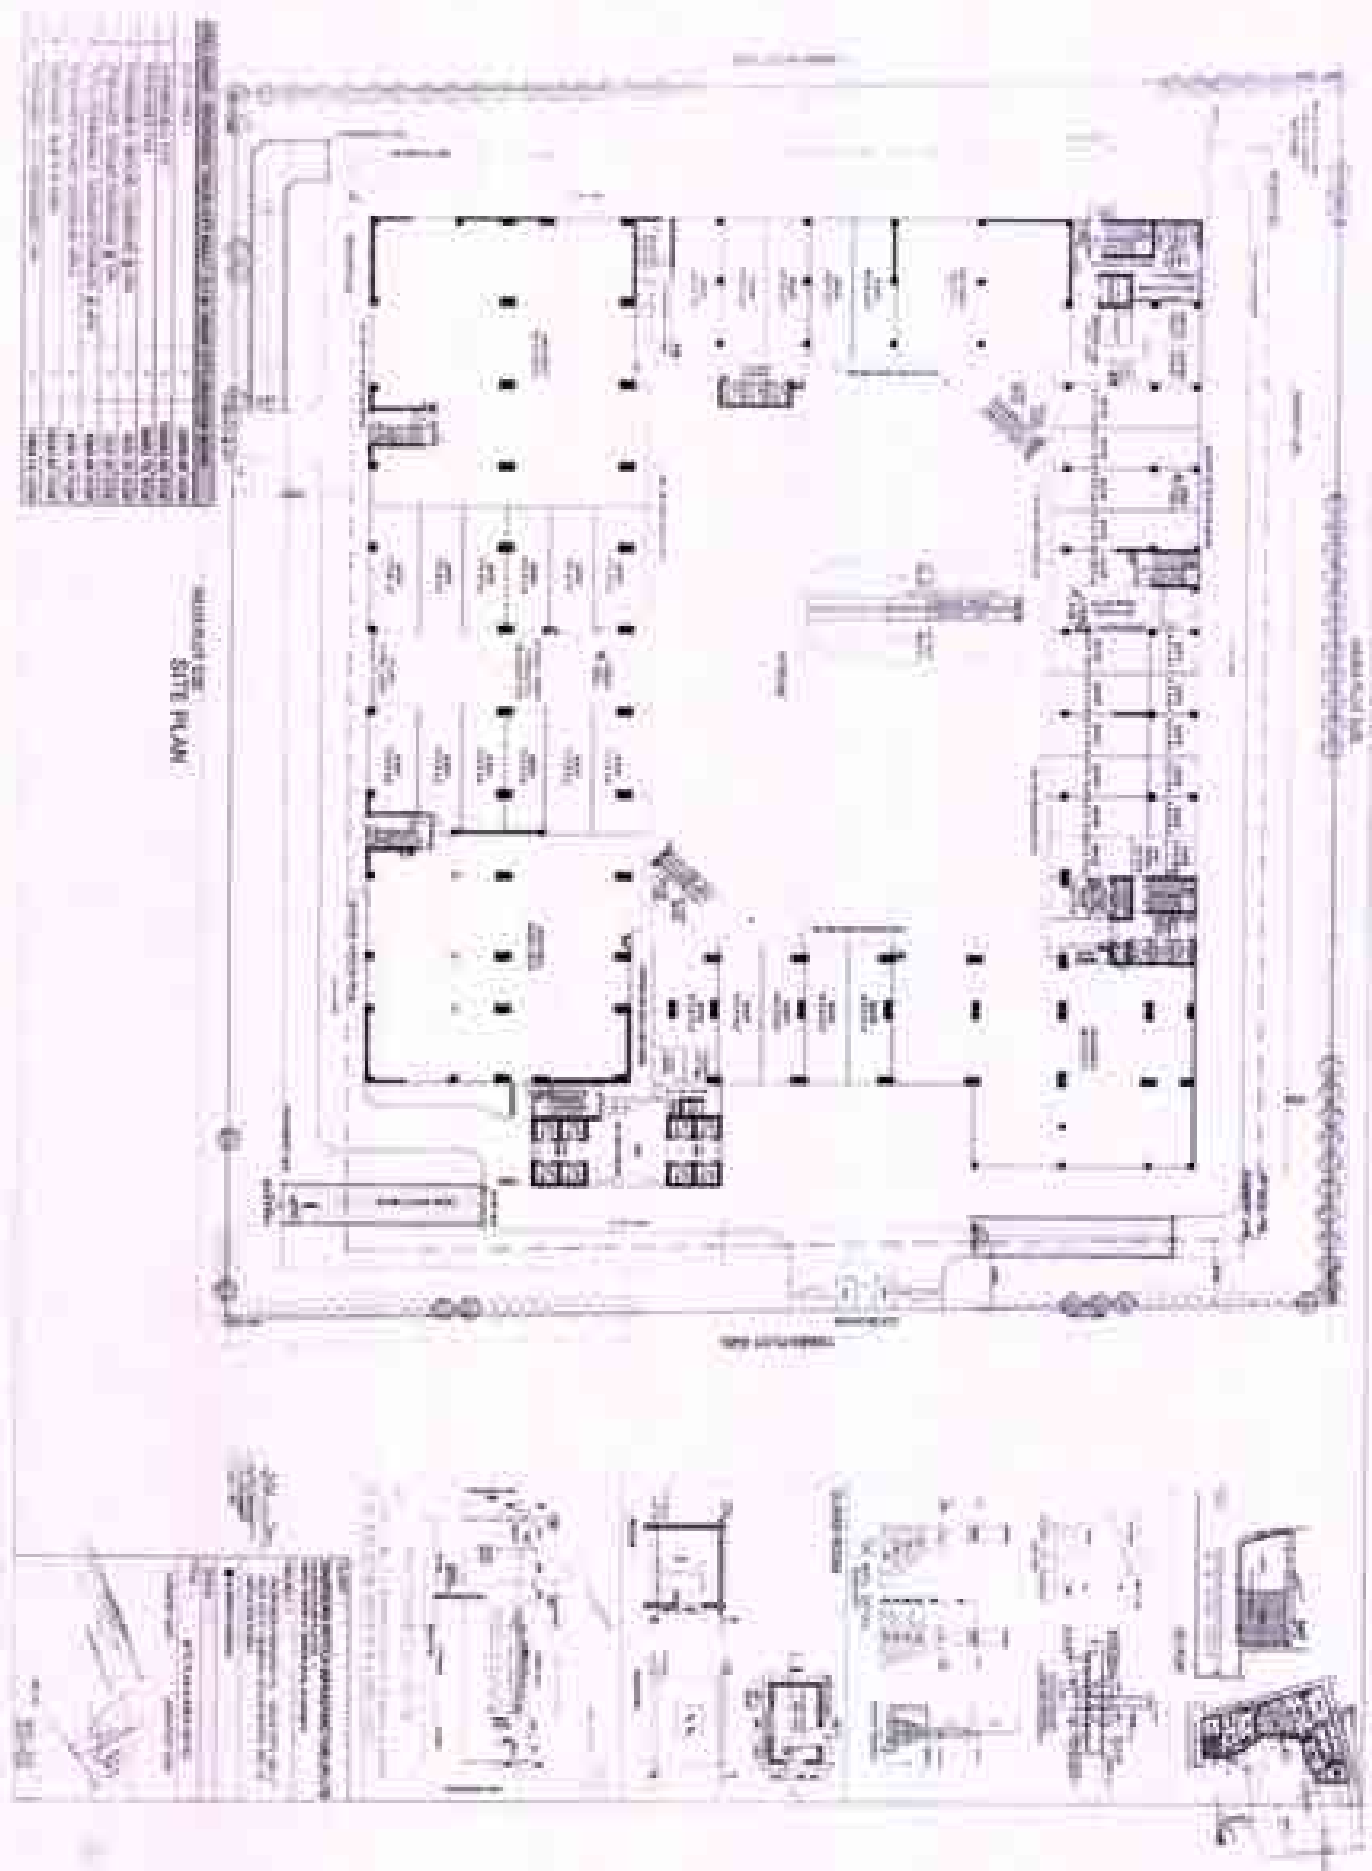


1. Name of the project		2. Name of the organization		3. Name of the project manager		4. Name of the project sponsor		5. Name of the project steering committee		6. Name of the project steering committee chair		7. Name of the project steering committee members		8. Name of the project steering committee secretary		9. Name of the project steering committee treasurer		10. Name of the project steering committee members		11. Name of the project steering committee secretary		12. Name of the project steering committee treasurer	

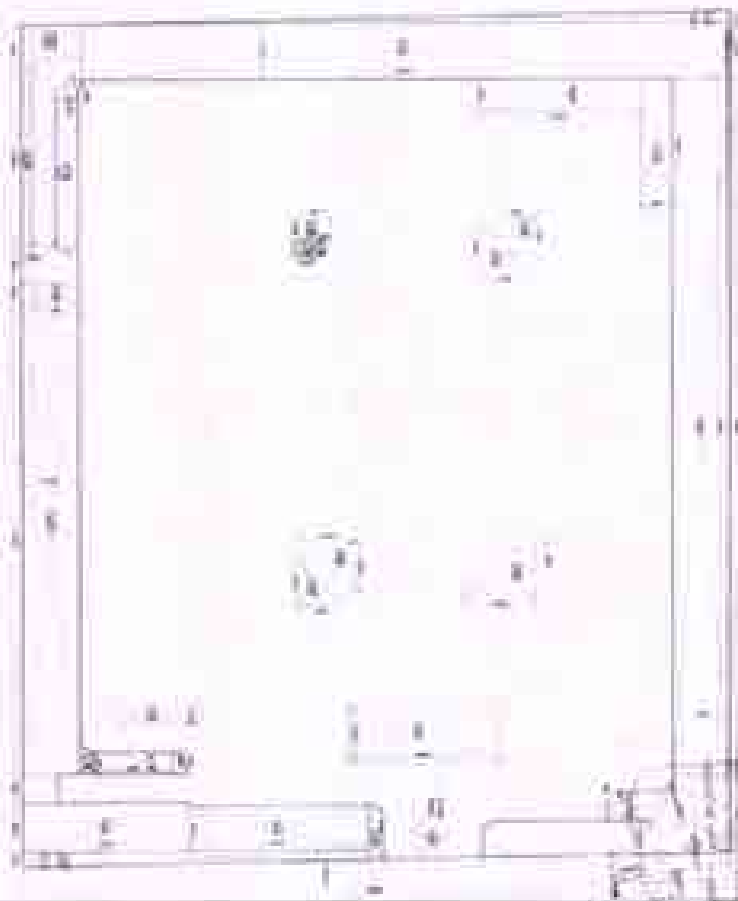


Sl. No.	Particulars	Unit	Quantity	Rate	Amount
1	Excavation for foundation	m ³	100	100	10000
2	Concrete for foundation	m ³	200	150	30000
3	Brickwork for foundation	m ³	100	100	10000
4	Plaster for foundation	m ²	100	100	10000
5	Formwork for foundation	m ²	100	100	10000
6	Excavation for floor	m ²	100	100	10000
7	Concrete for floor	m ²	100	100	10000
8	Brickwork for floor	m ²	100	100	10000
9	Plaster for floor	m ²	100	100	10000
10	Formwork for floor	m ²	100	100	10000
11	Excavation for wall	m ³	100	100	10000
12	Concrete for wall	m ³	100	100	10000
13	Brickwork for wall	m ³	100	100	10000
14	Plaster for wall	m ²	100	100	10000
15	Formwork for wall	m ²	100	100	10000
16	Excavation for roof	m ²	100	100	10000
17	Concrete for roof	m ²	100	100	10000
18	Brickwork for roof	m ²	100	100	10000
19	Plaster for roof	m ²	100	100	10000
20	Formwork for roof	m ²	100	100	10000

Sl. No.	Particulars	Unit	Quantity	Rate	Amount
1	Excavation for foundation	m ³	100	100	10000
2	Concrete for foundation	m ³	200	150	30000
3	Brickwork for foundation	m ³	100	100	10000
4	Plaster for foundation	m ²	100	100	10000
5	Formwork for foundation	m ²	100	100	10000
6	Excavation for floor	m ²	100	100	10000
7	Concrete for floor	m ²	100	100	10000
8	Brickwork for floor	m ²	100	100	10000
9	Plaster for floor	m ²	100	100	10000
10	Formwork for floor	m ²	100	100	10000
11	Excavation for wall	m ³	100	100	10000
12	Concrete for wall	m ³	100	100	10000
13	Brickwork for wall	m ³	100	100	10000
14	Plaster for wall	m ²	100	100	10000
15	Formwork for wall	m ²	100	100	10000
16	Excavation for roof	m ²	100	100	10000
17	Concrete for roof	m ²	100	100	10000
18	Brickwork for roof	m ²	100	100	10000
19	Plaster for roof	m ²	100	100	10000
20	Formwork for roof	m ²	100	100	10000

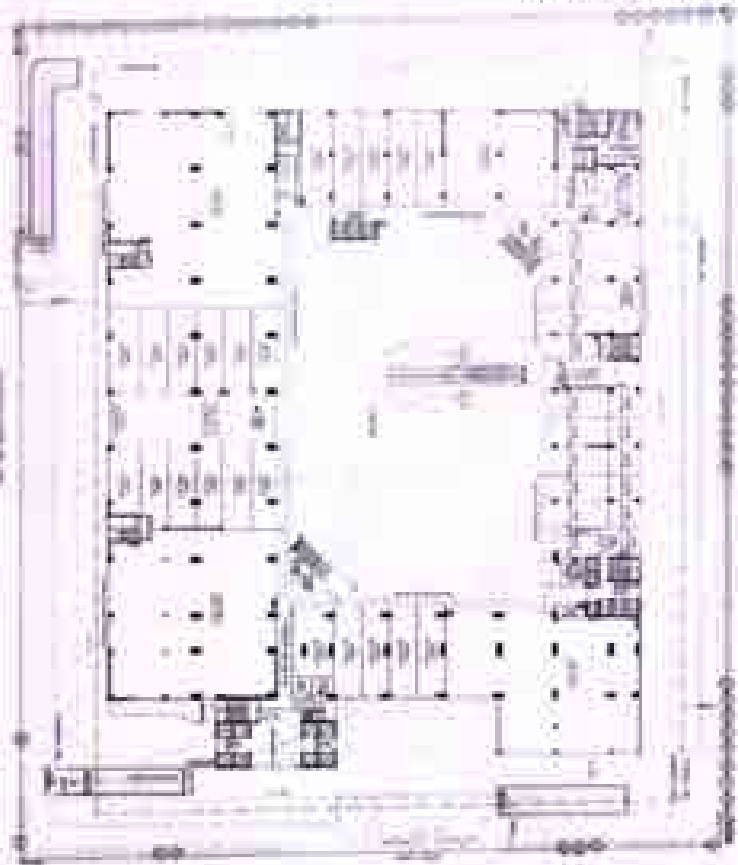


Sl. No.	Particulars	Unit	Quantity	Rate	Amount
1	Excavation for foundation	m ³	100	100	10000
2	Concrete for foundation	m ³	200	150	30000
3	Brickwork for foundation	m ³	100	100	10000
4	Plaster for foundation	m ²	100	100	10000
5	Formwork for foundation	m ²	100	100	10000
6	Excavation for floor	m ²	100	100	10000
7	Concrete for floor	m ²	100	100	10000
8	Brickwork for floor	m ²	100	100	10000
9	Plaster for floor	m ²	100	100	10000
10	Formwork for floor	m ²	100	100	10000
11	Excavation for wall	m ³	100	100	10000
12	Concrete for wall	m ³	100	100	10000
13	Brickwork for wall	m ³	100	100	10000
14	Plaster for wall	m ²	100	100	10000
15	Formwork for wall	m ²	100	100	10000
16	Excavation for roof	m ²	100	100	10000
17	Concrete for roof	m ²	100	100	10000
18	Brickwork for roof	m ²	100	100	10000
19	Plaster for roof	m ²	100	100	10000
20	Formwork for roof	m ²	100	100	10000

BASEMENT - II FLOOR PLAN

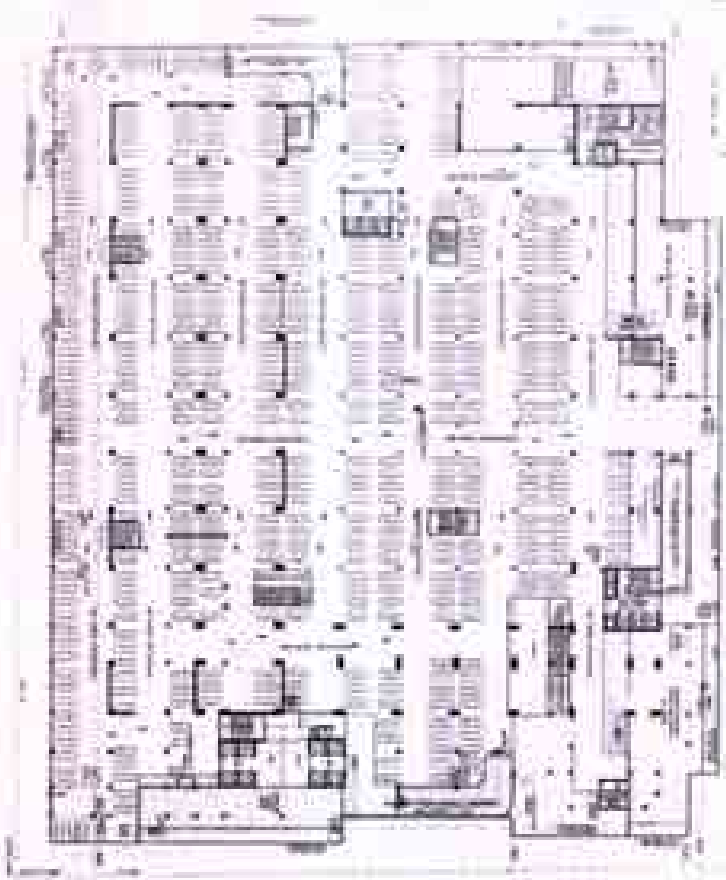

BASEMENT - I AREA DETAIL

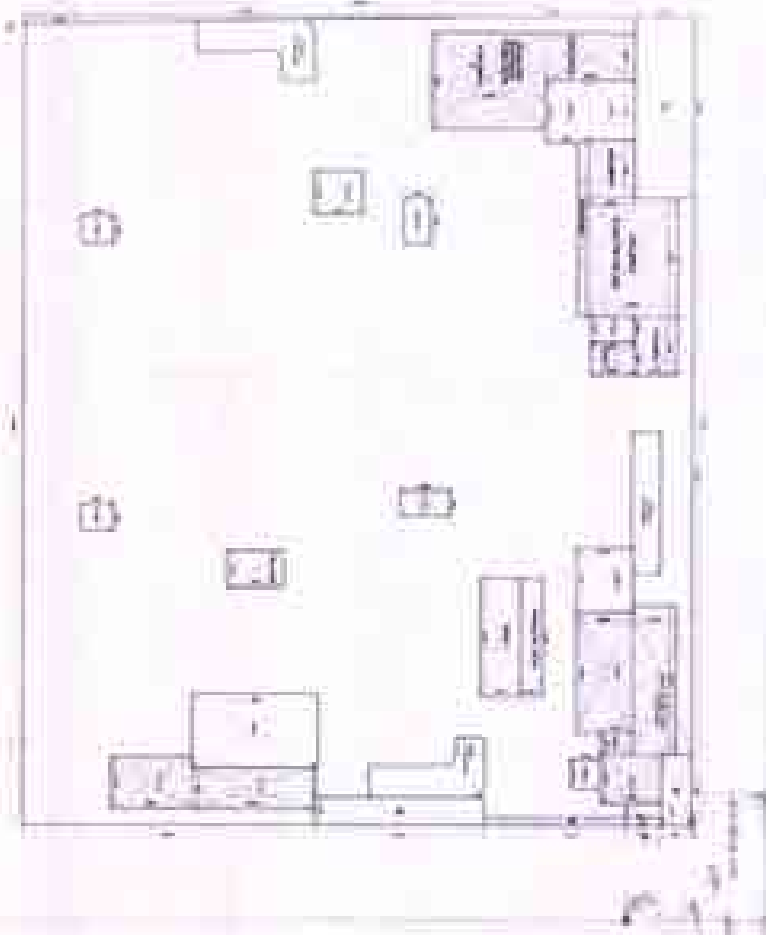


Room No.	Room Name	Area (sq. ft.)	Volume (cu. ft.)	Remarks
1	STAIRS	10.00	10.00	
2	STAIRS	10.00	10.00	
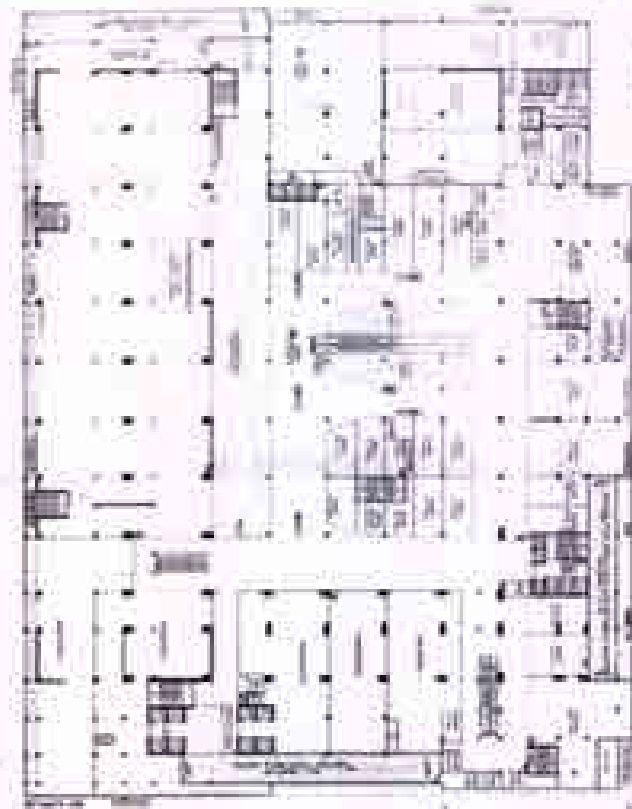


DISSEMINATION AND MEDIA COVERAGE

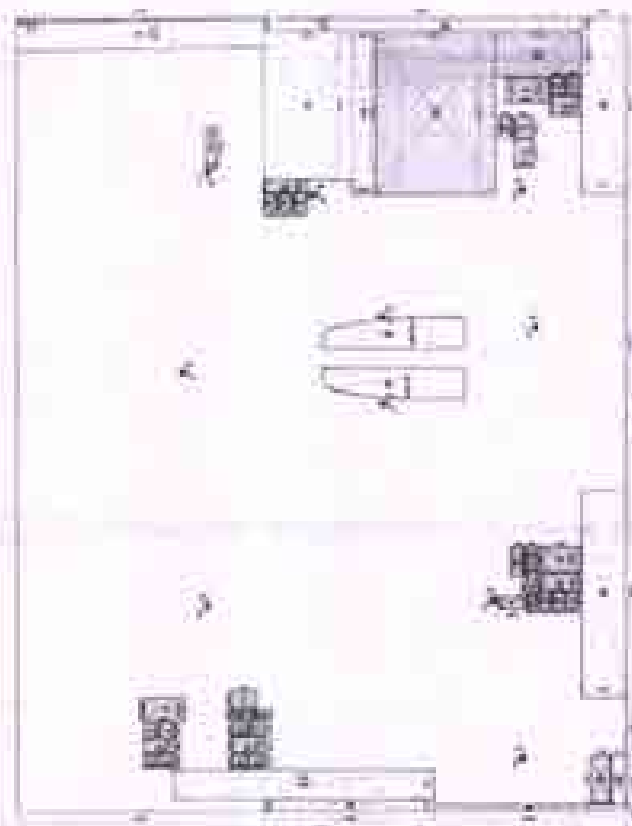


SUPERIMPOSED PLAN
BASEMENT - 8 FLOOR PLAN

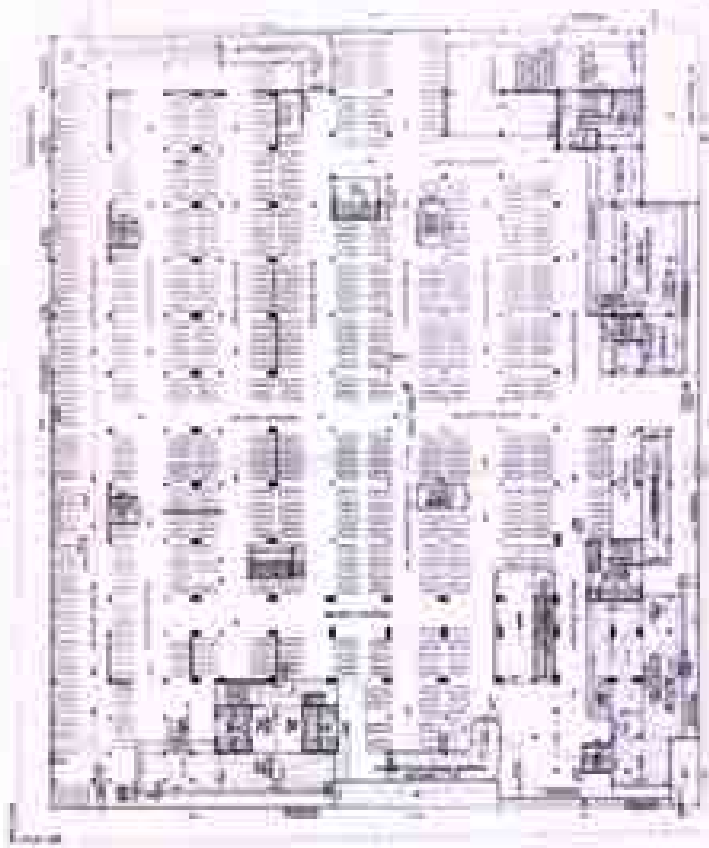



SUPERIMPOSED PLAN
BASEMENT - 1 FLOOR PLAN

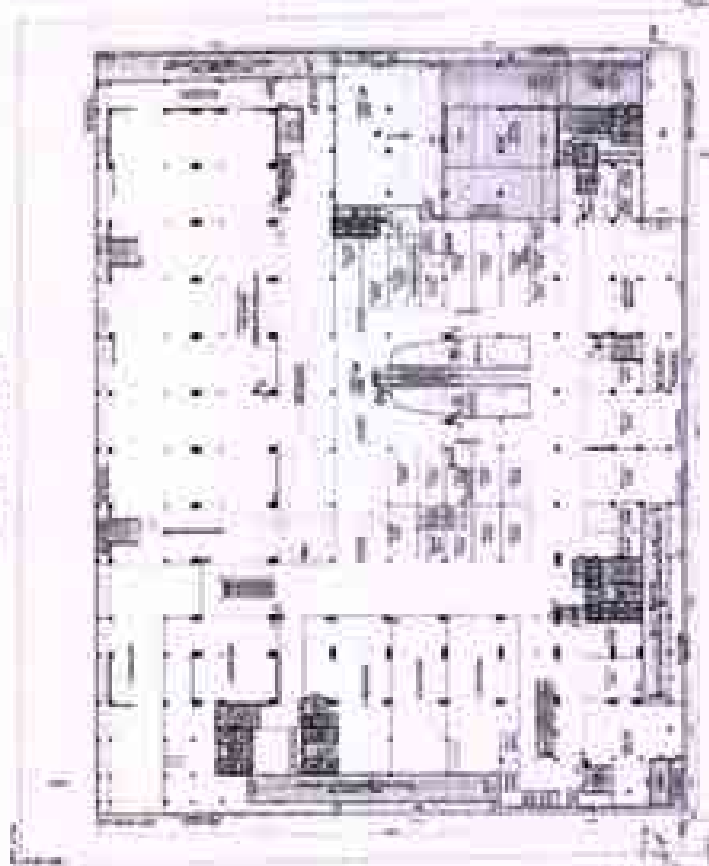




NO.	1
DATE	07/24
BY	
CHECKED BY	
APPROVED BY	
DESIGNED BY	
DRAWN BY	
SCALE	
PROJECT NAME	
CLIENT NAME	
LOCATION	
DATE OF ISSUE	
DATE OF REVIEW	
DATE OF APPROVAL	
DATE OF CLOSURE	
DATE OF COMPLETION	
DATE OF HANDOVER	
DATE OF PAYMENT	
DATE OF SIGNATURE	
DATE OF STAMP	
DATE OF ARCHIVE	
DATE OF DELETION	
DATE OF RECOVERY	
DATE OF RESTORE	
DATE OF BACKUP	
DATE OF REPAIR	
DATE OF REPLACE	
DATE OF REMOVE	
DATE OF REUSE	
DATE OF RECYCLE	
DATE OF REDUCE	
DATE OF REPAIR	
DATE OF REPLACE	
DATE OF REMOVE	
DATE OF REUSE	
DATE OF RECYCLE	
DATE OF REDUCE	

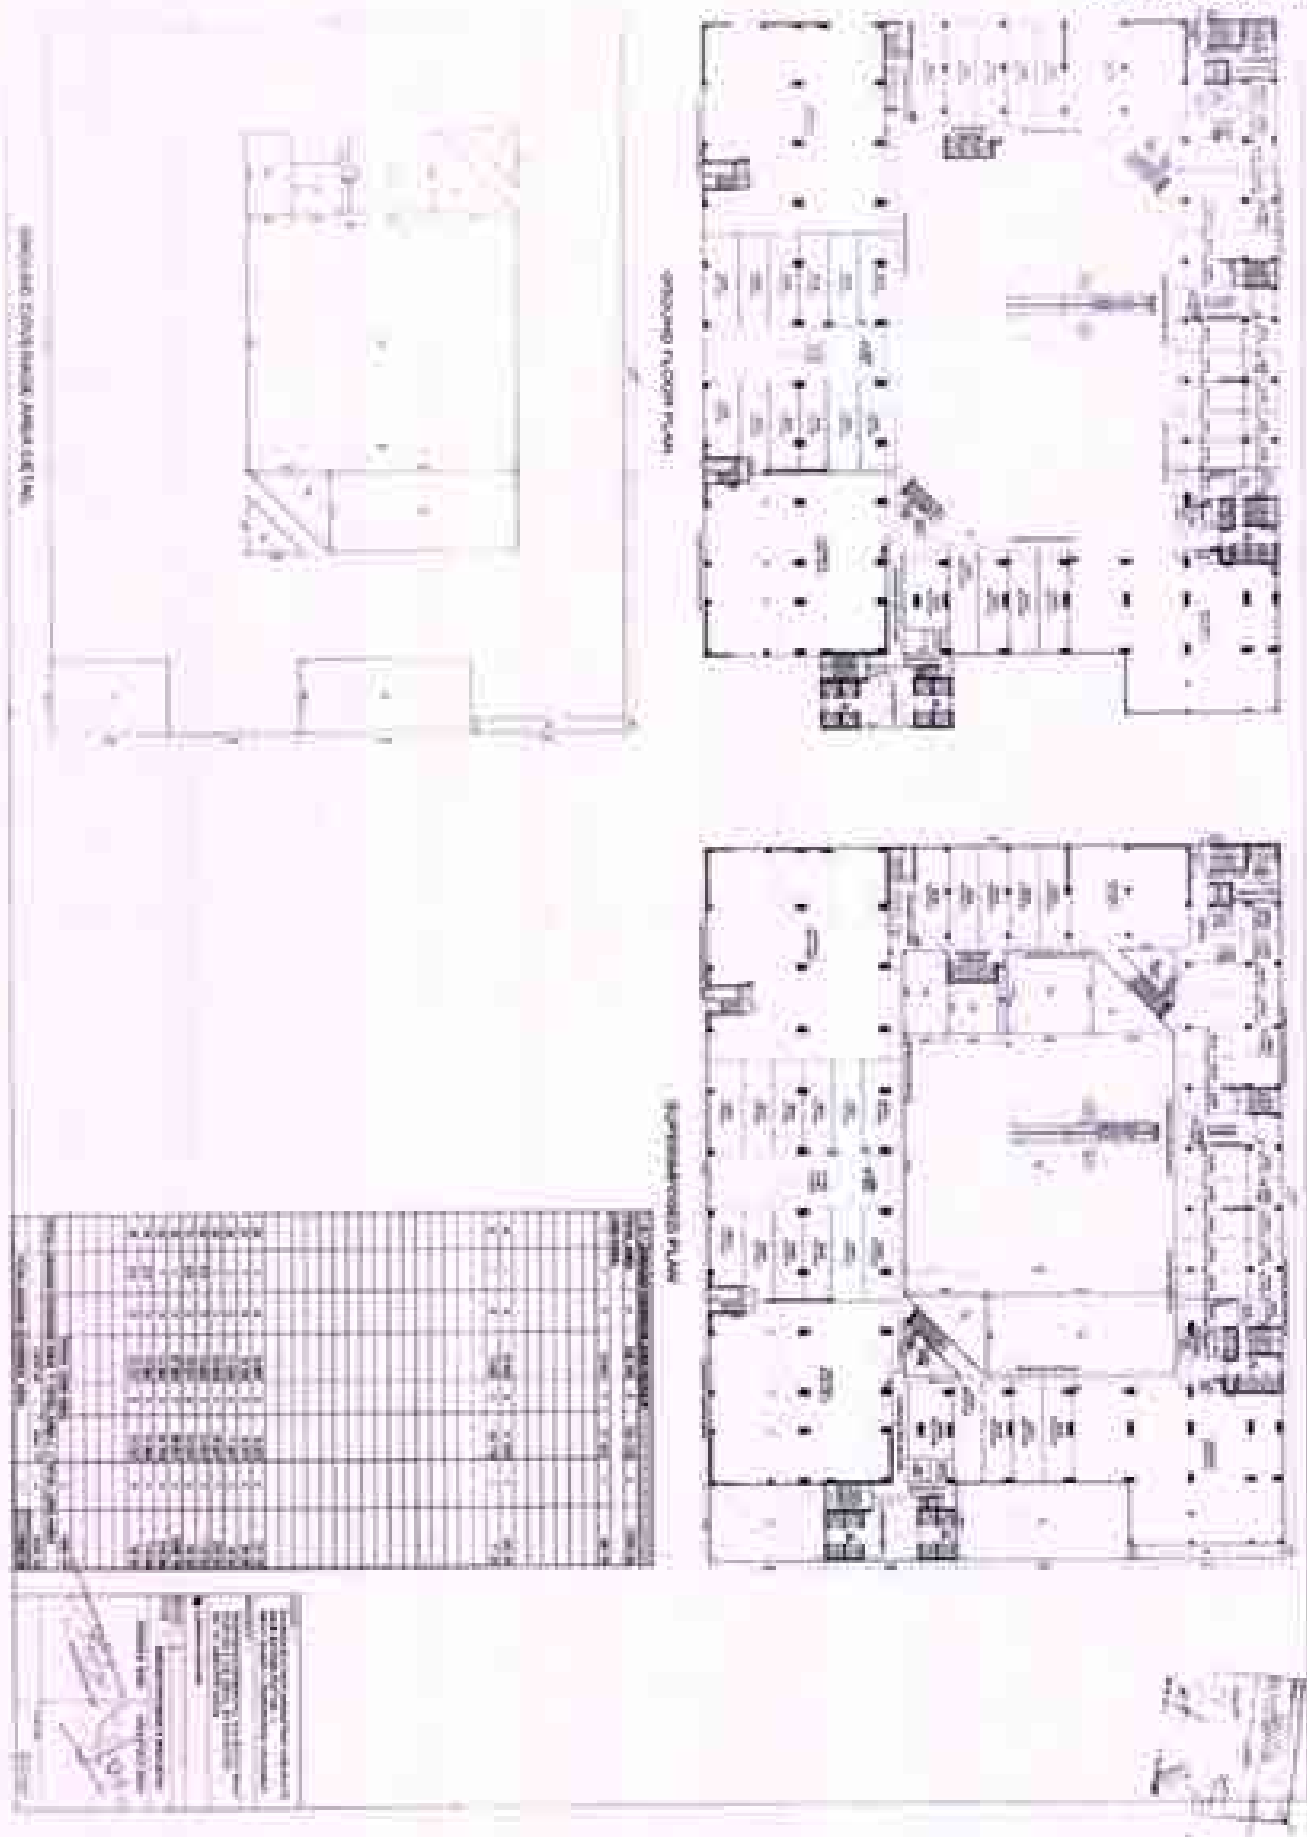

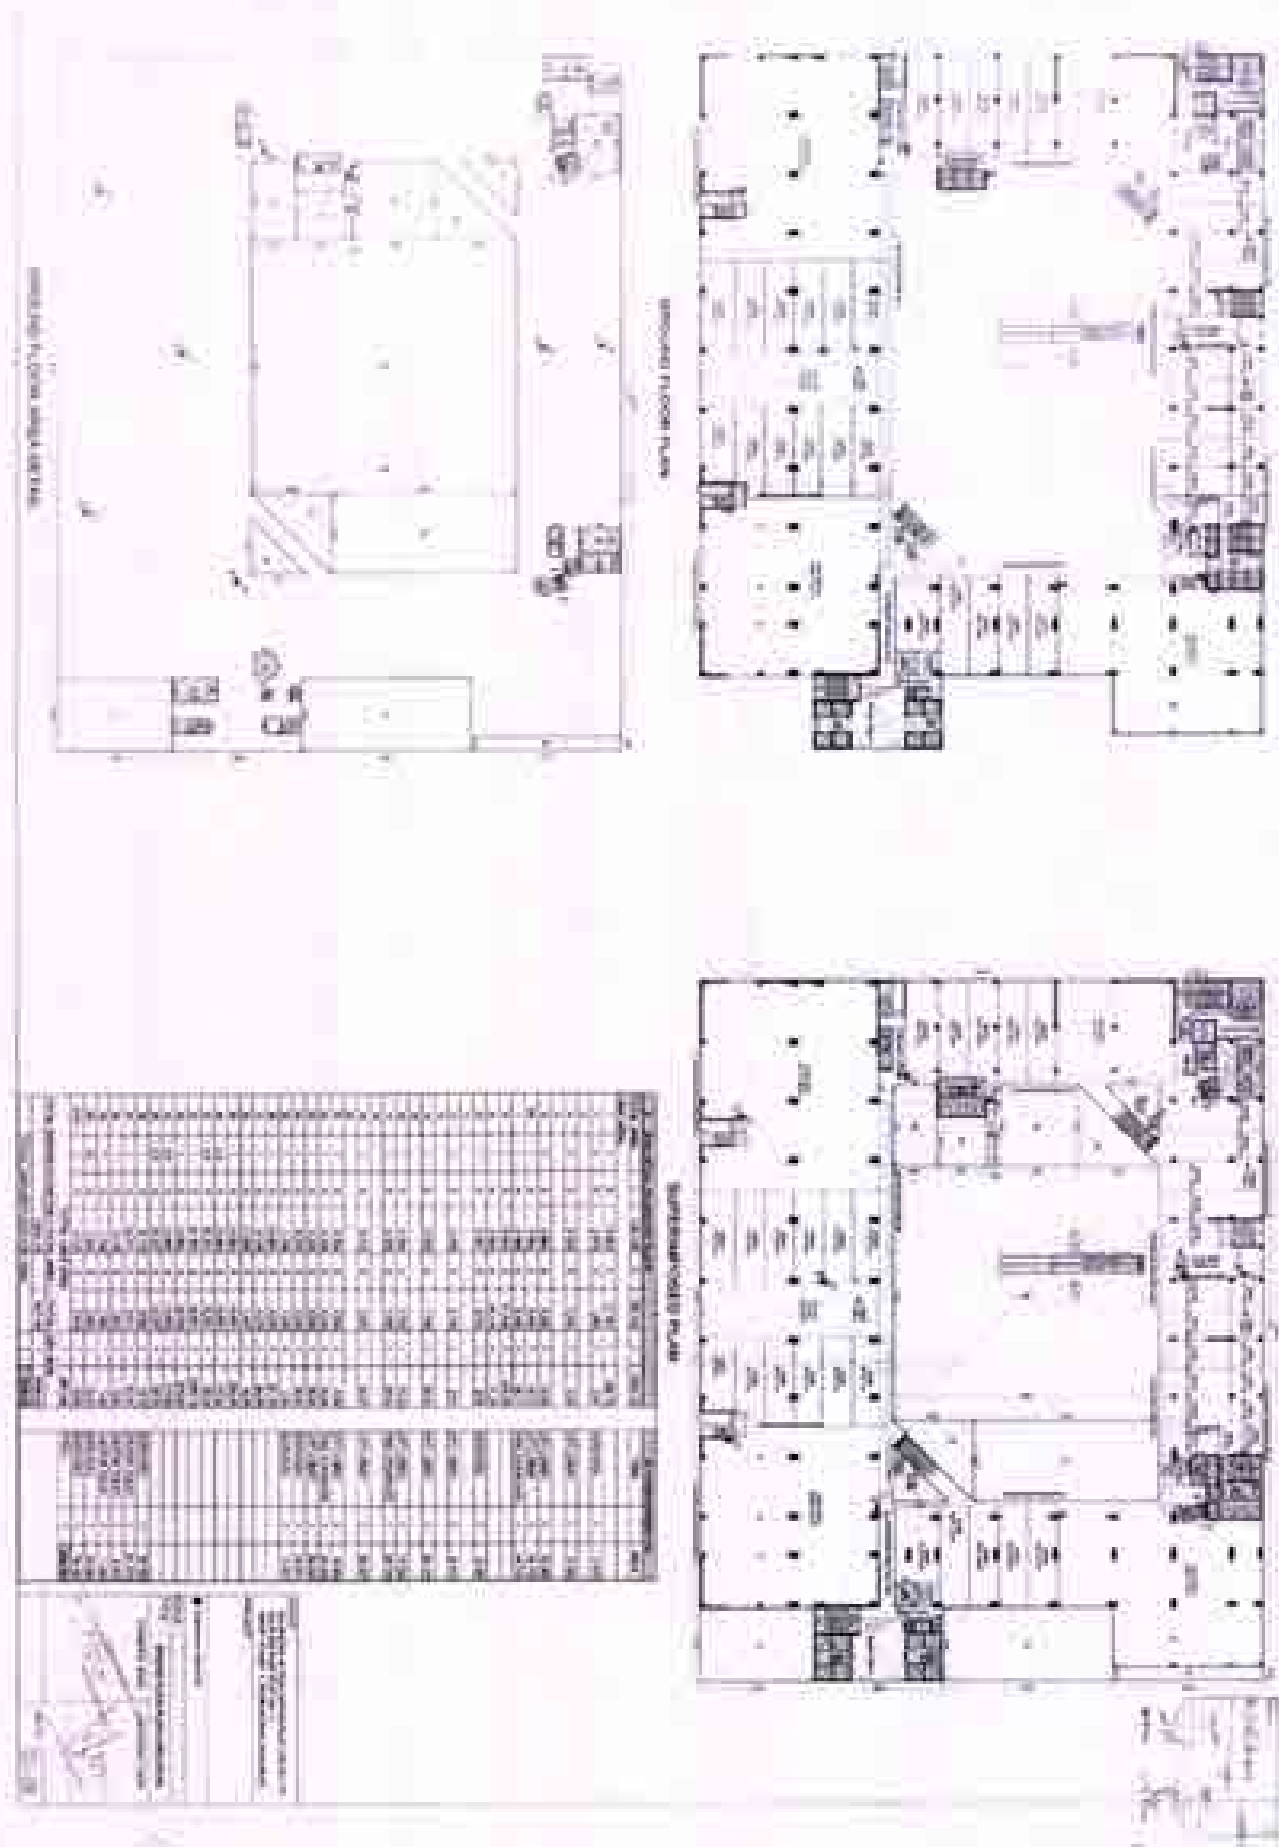

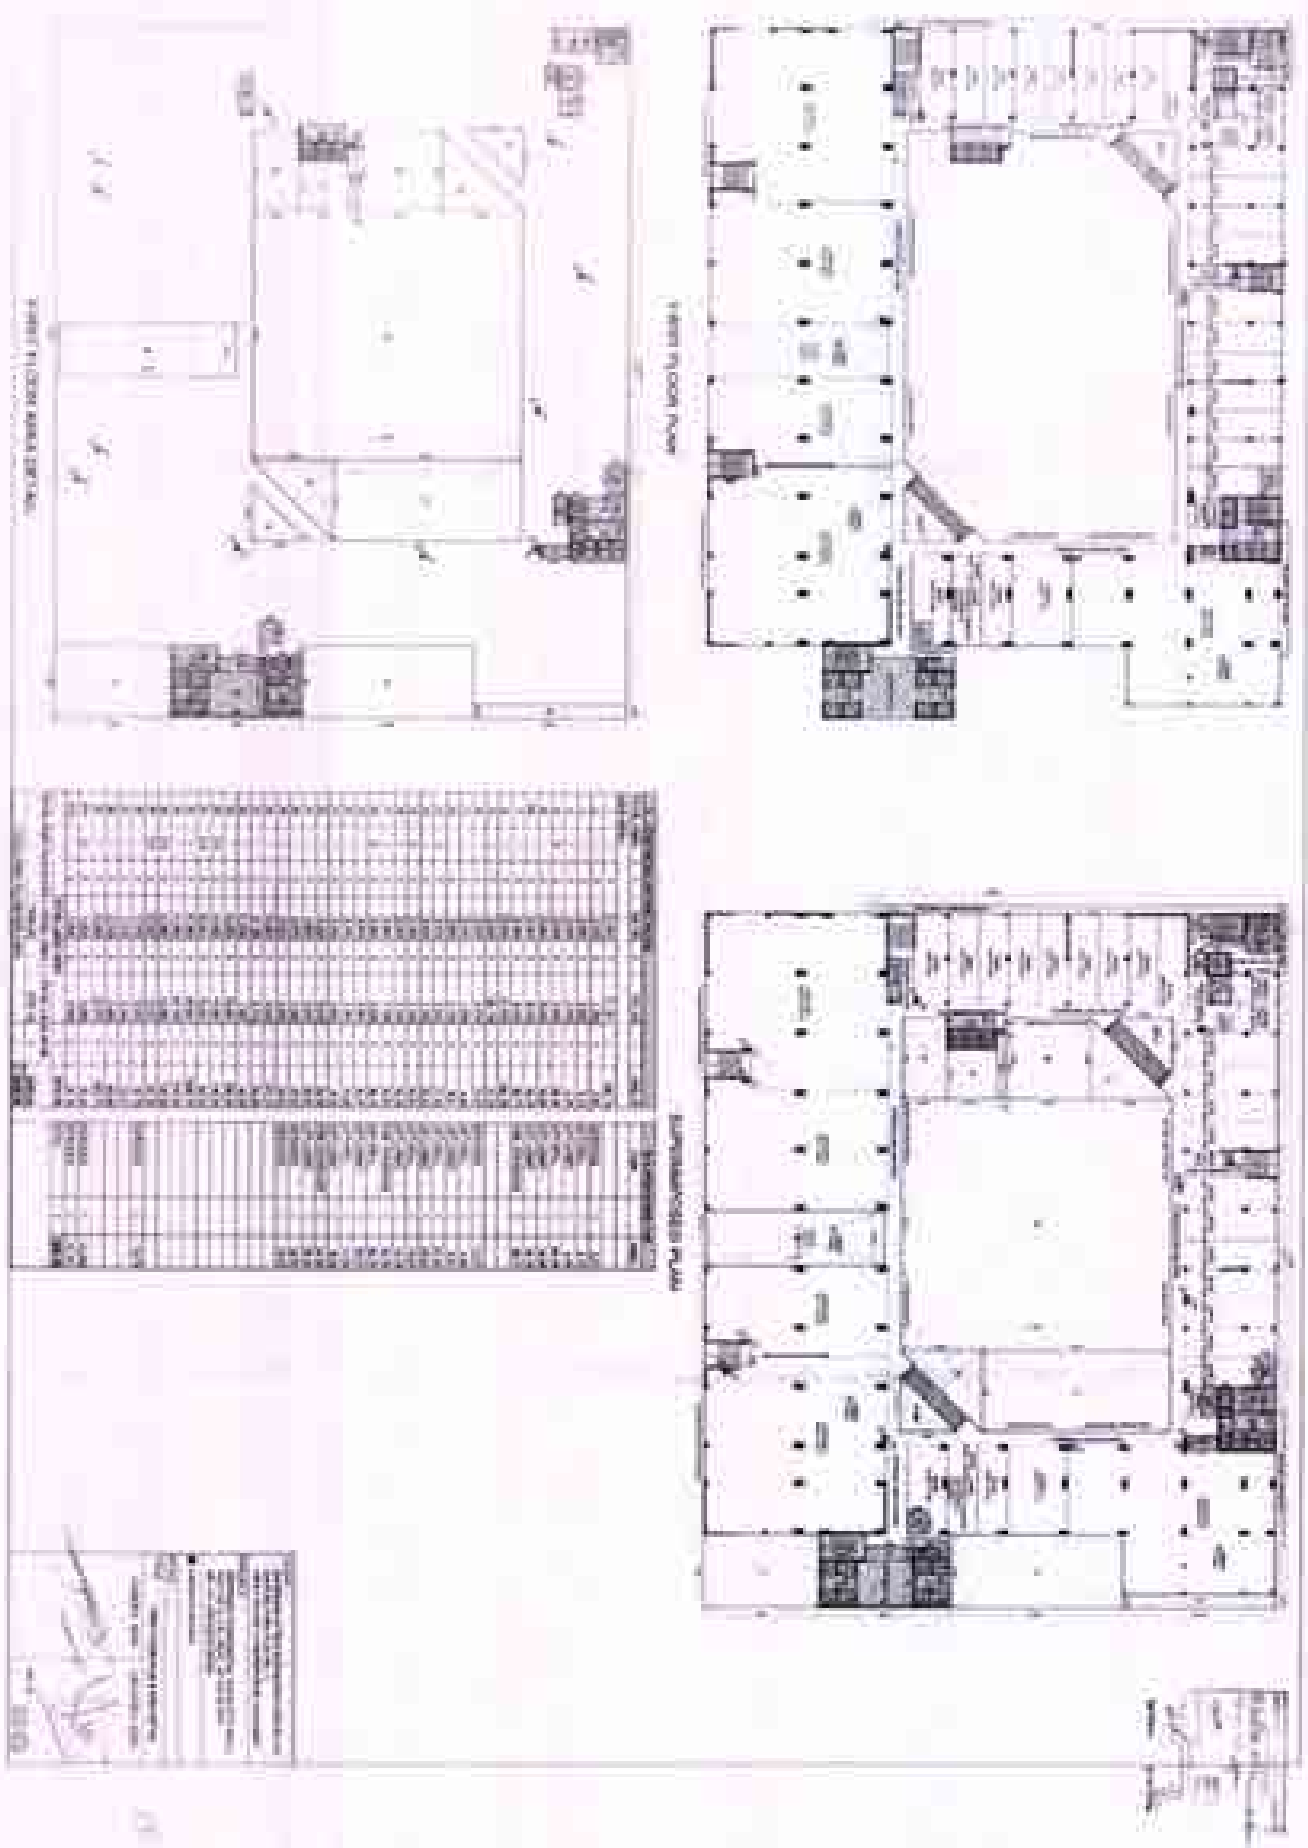


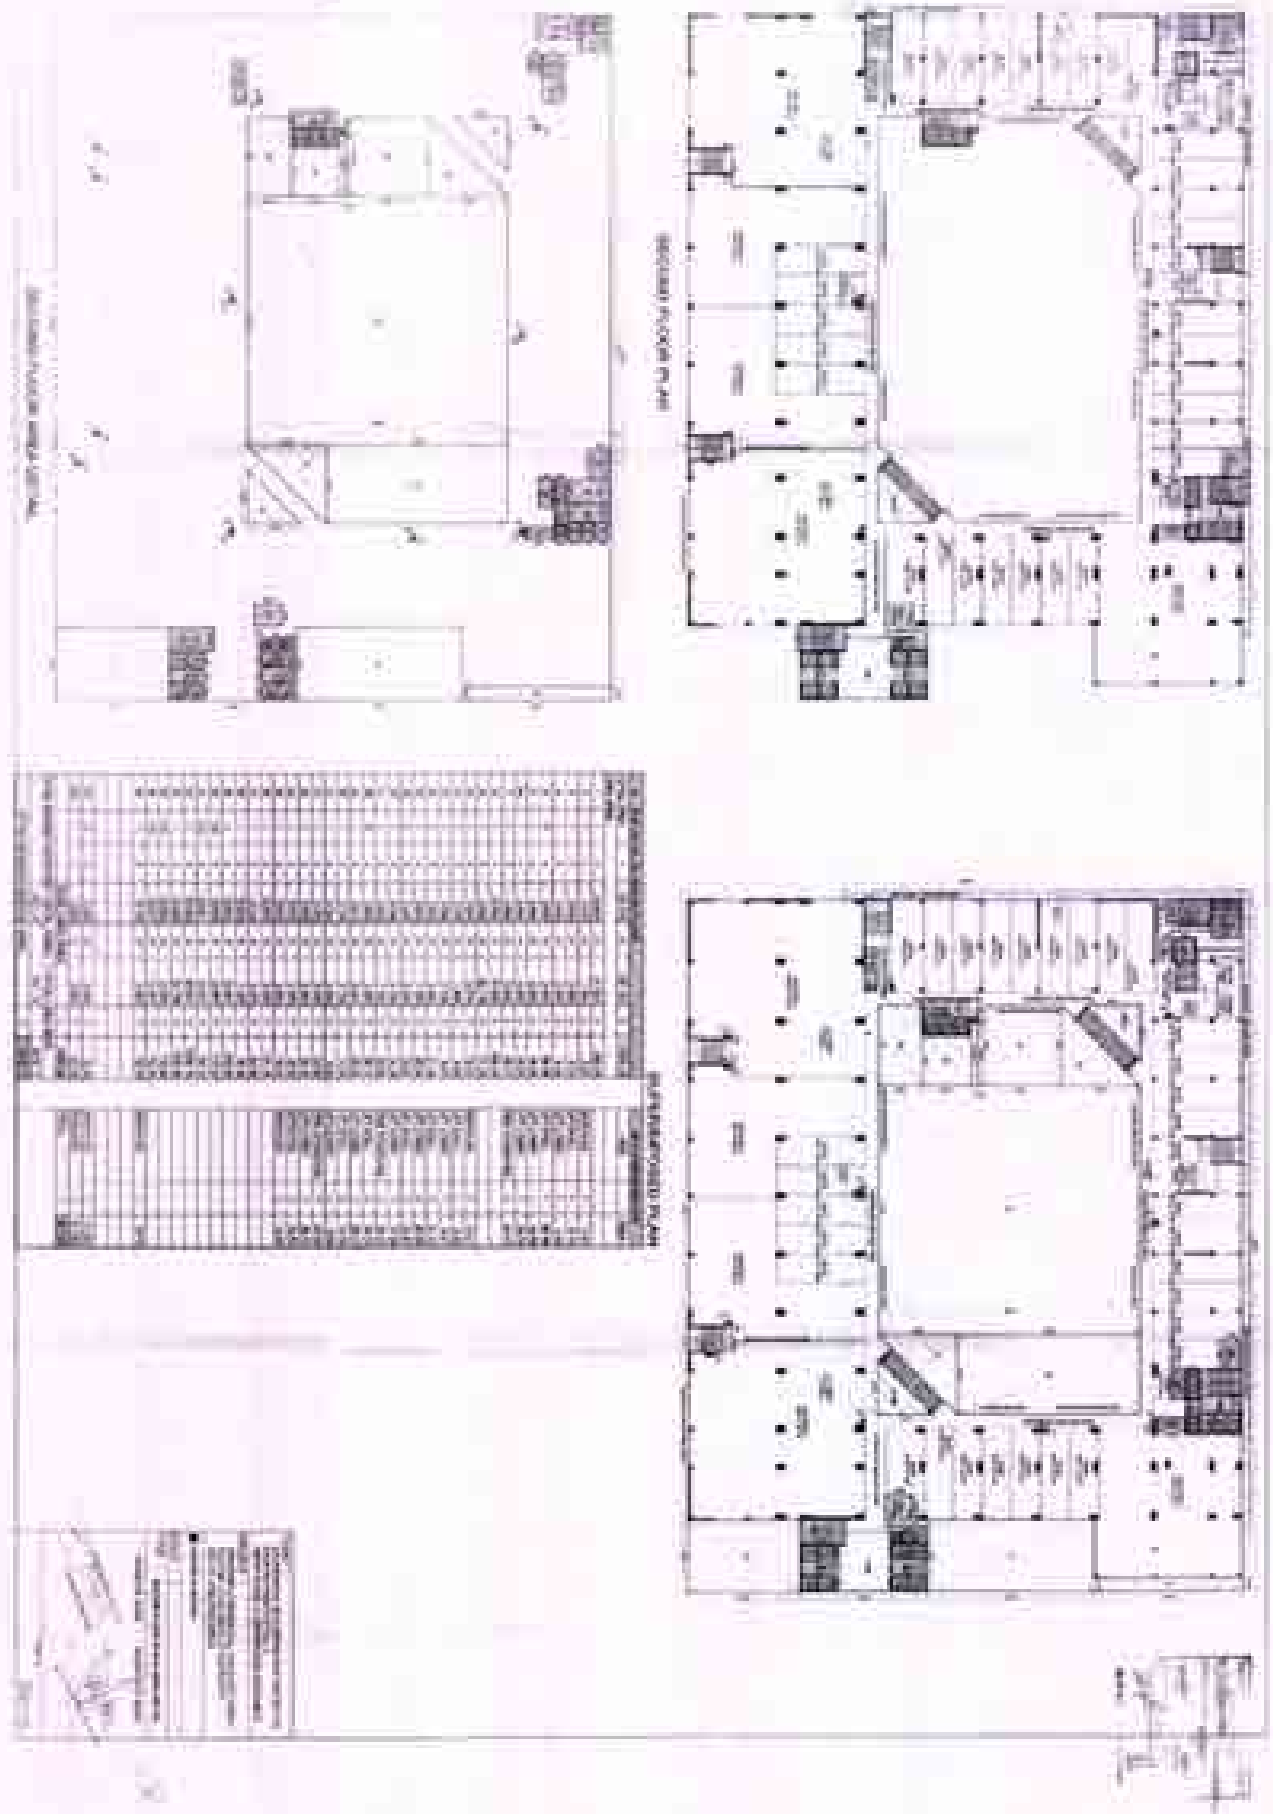


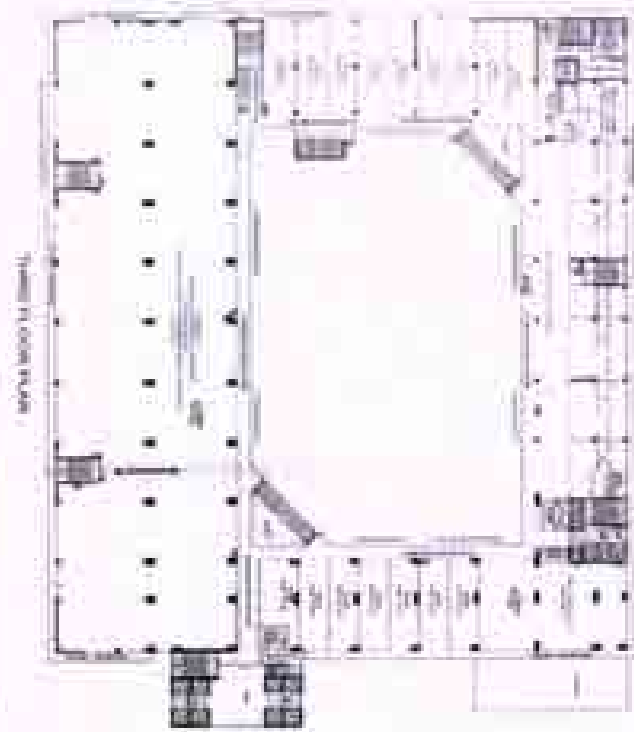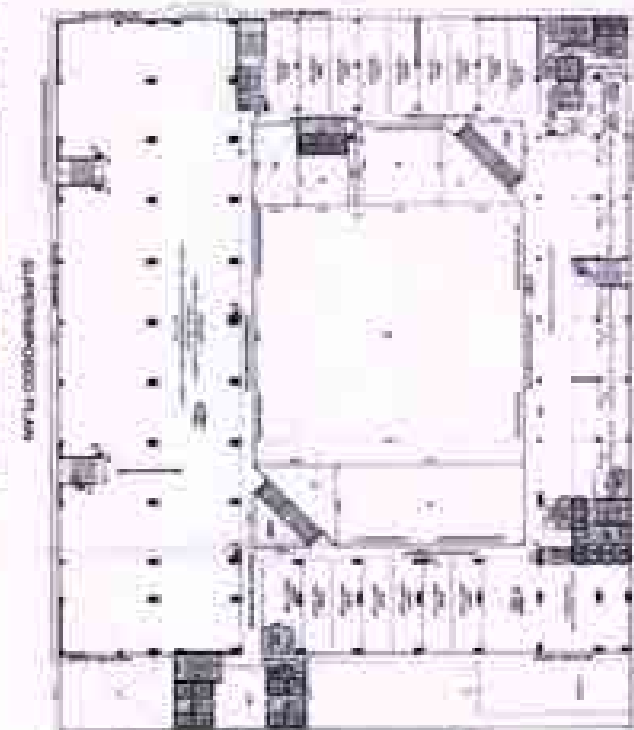
[illegible]

11/10/2008 10:00 AM


1998

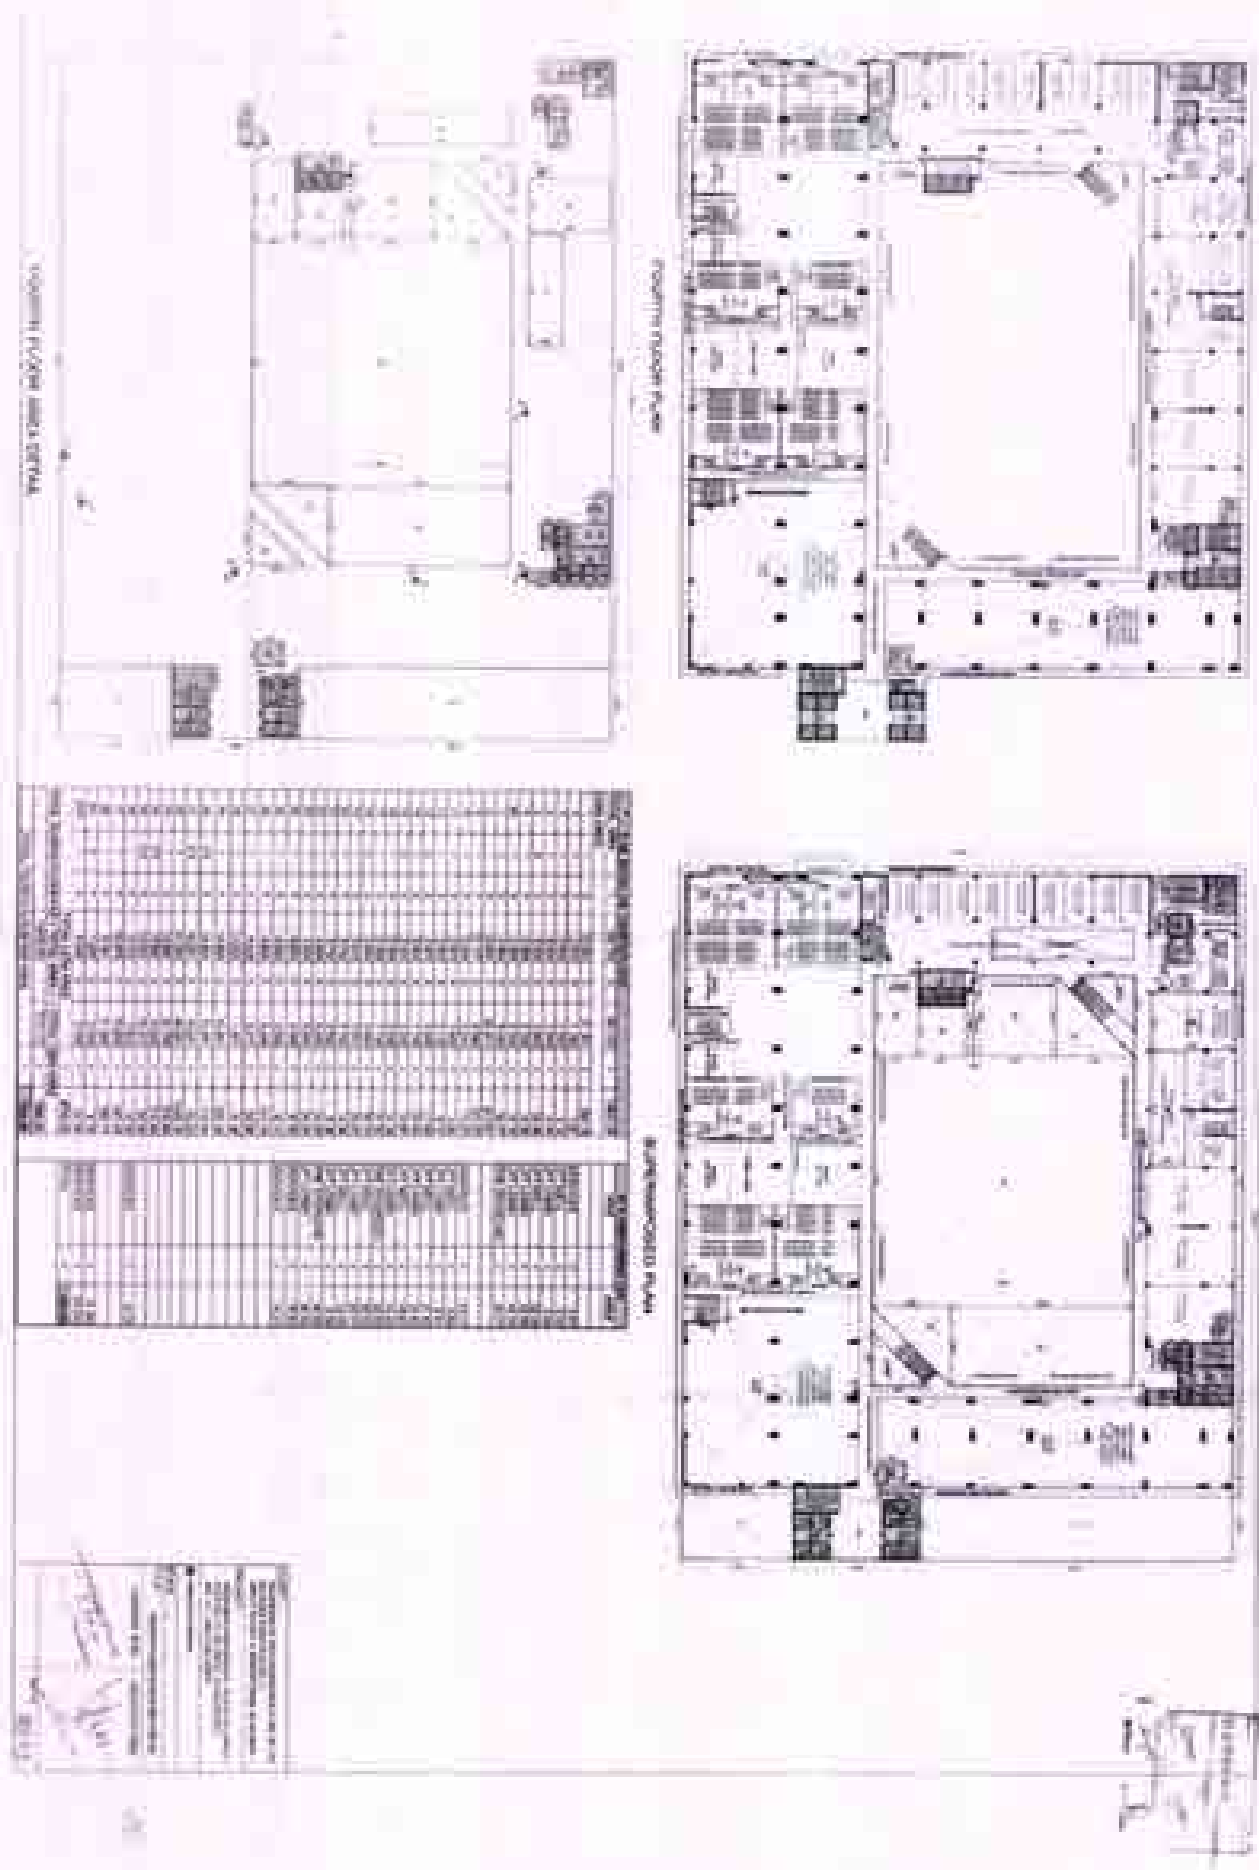





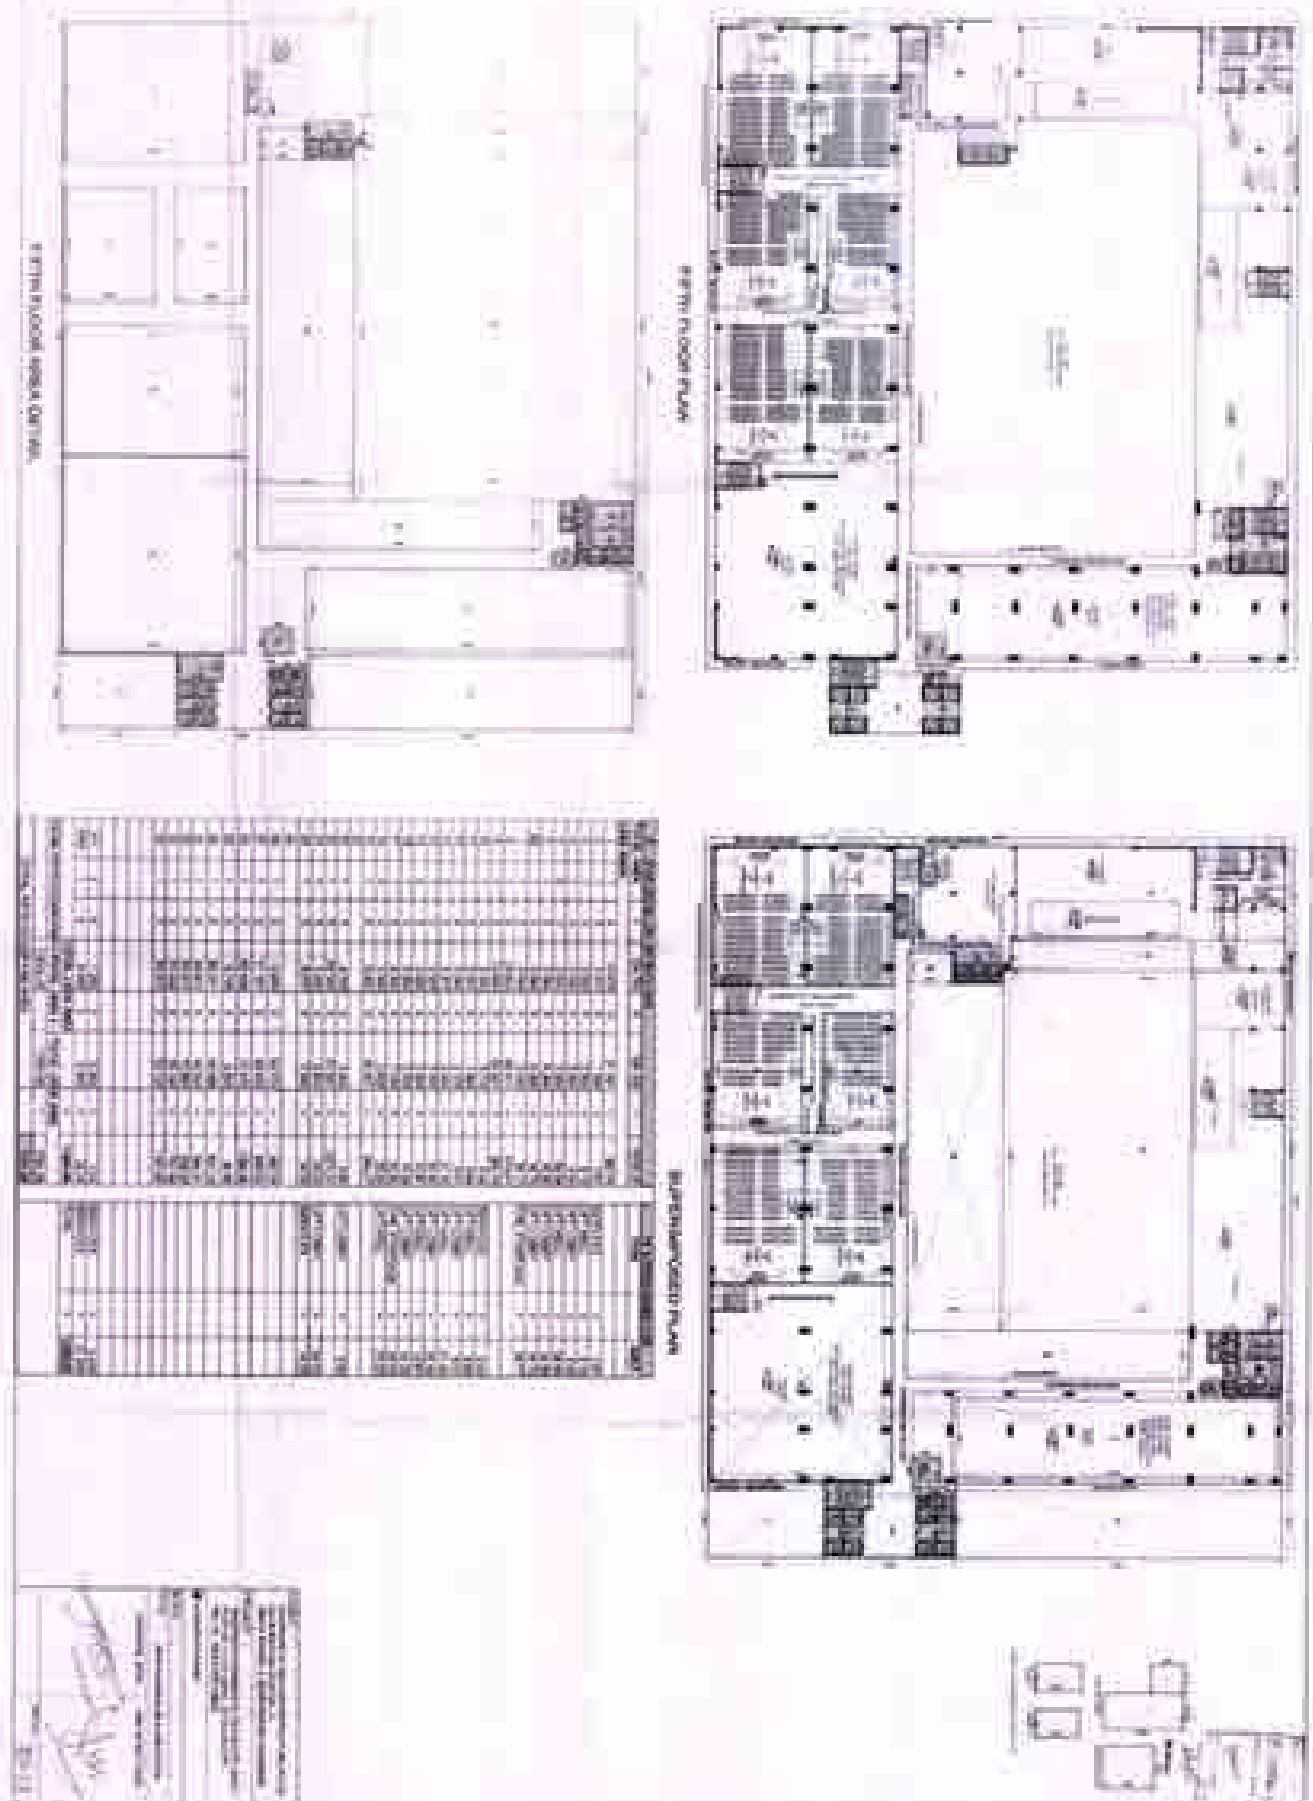


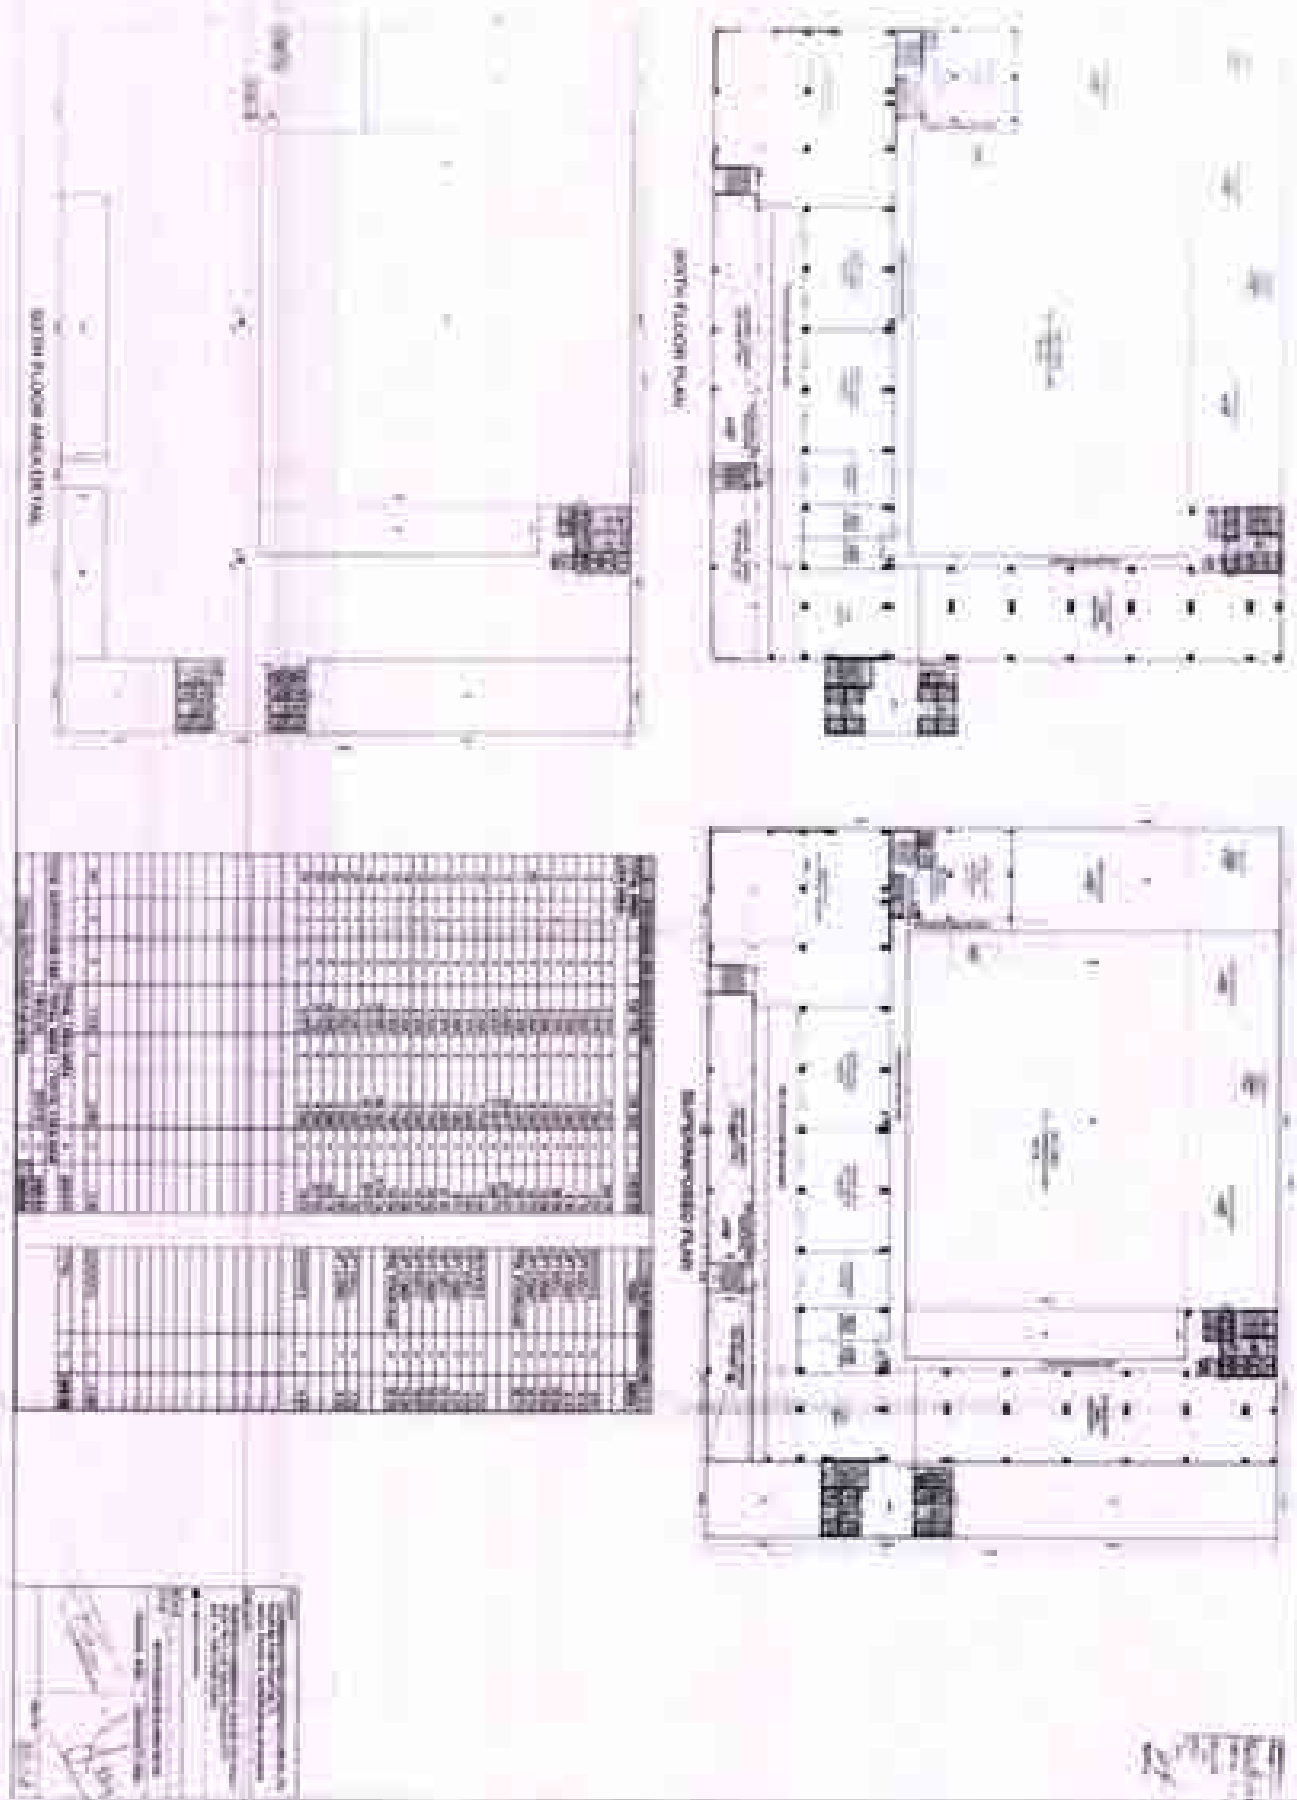

NOTED
15/24



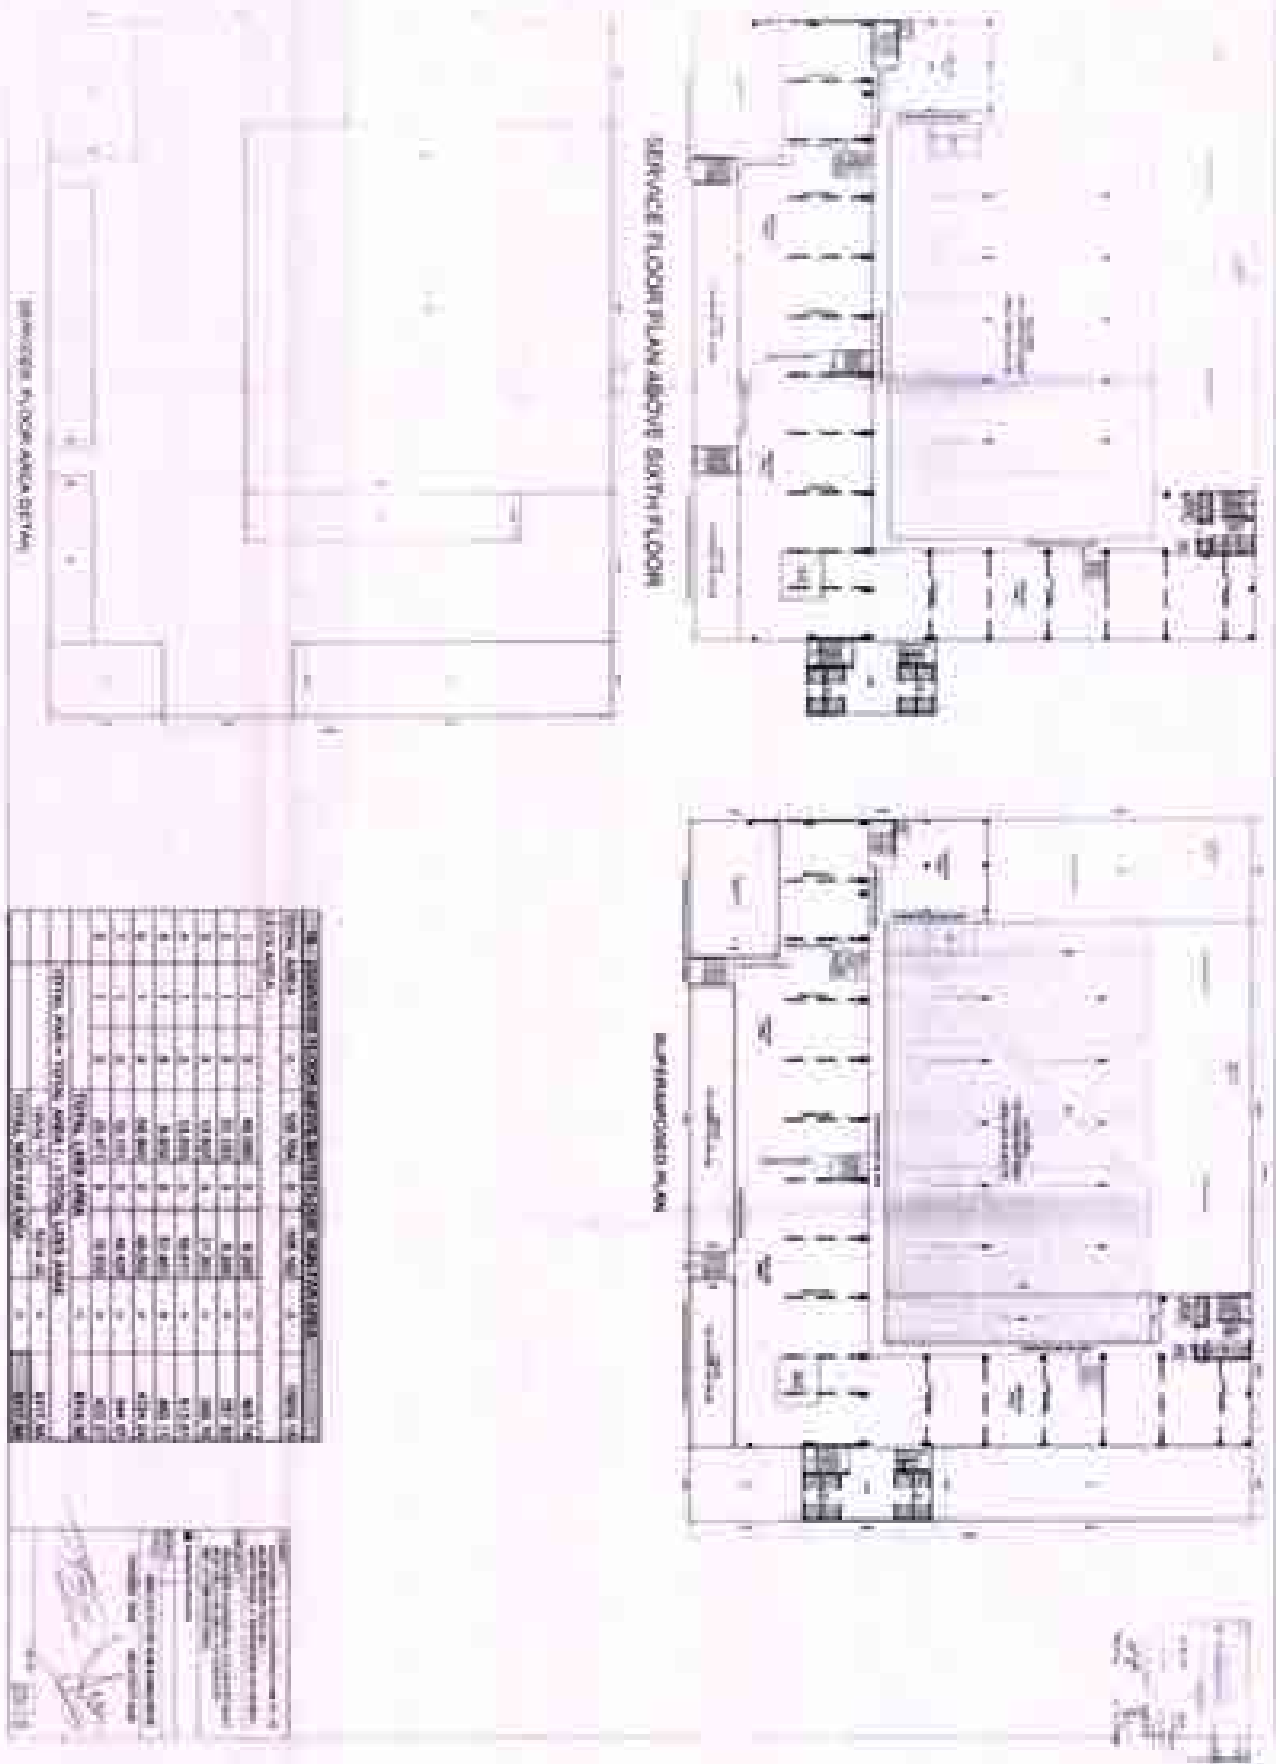


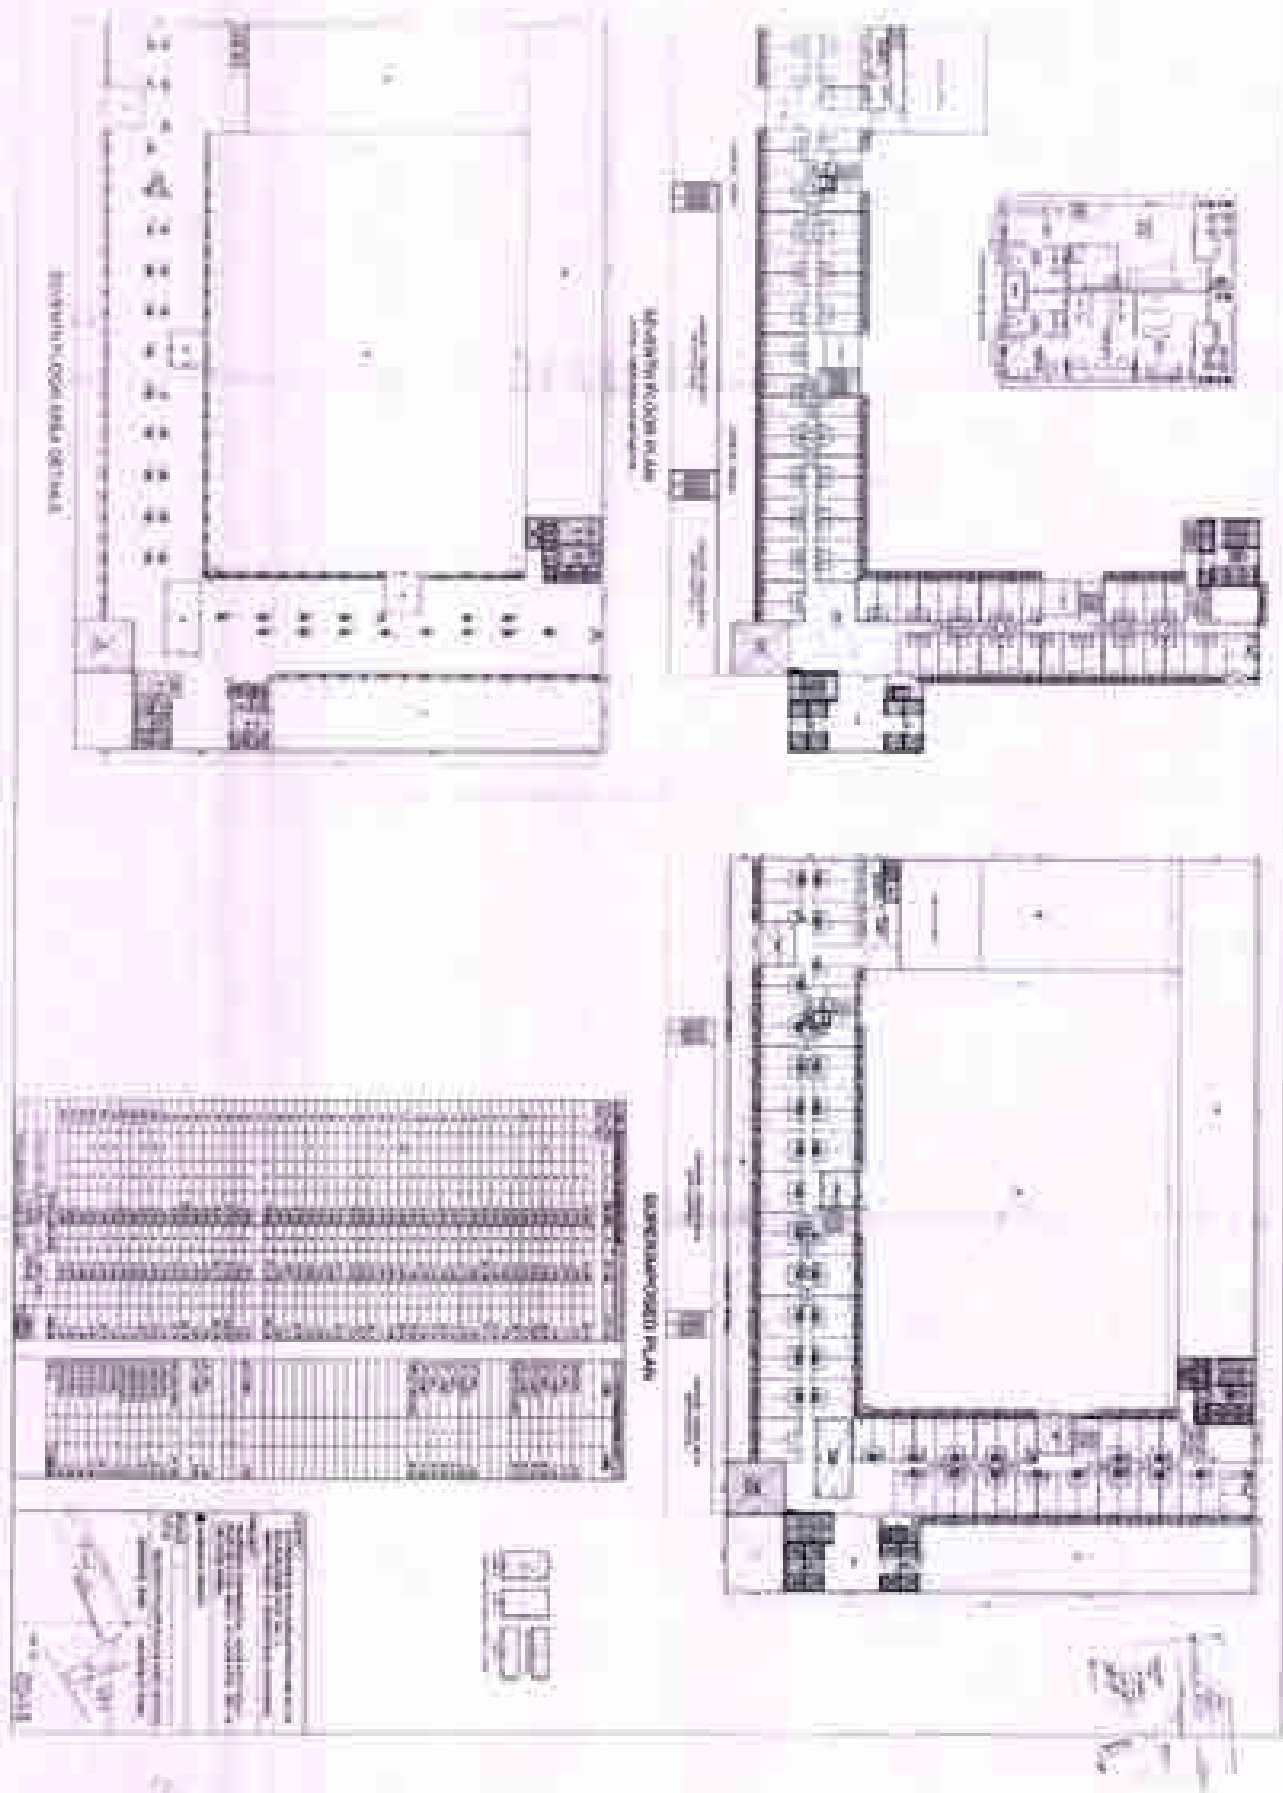


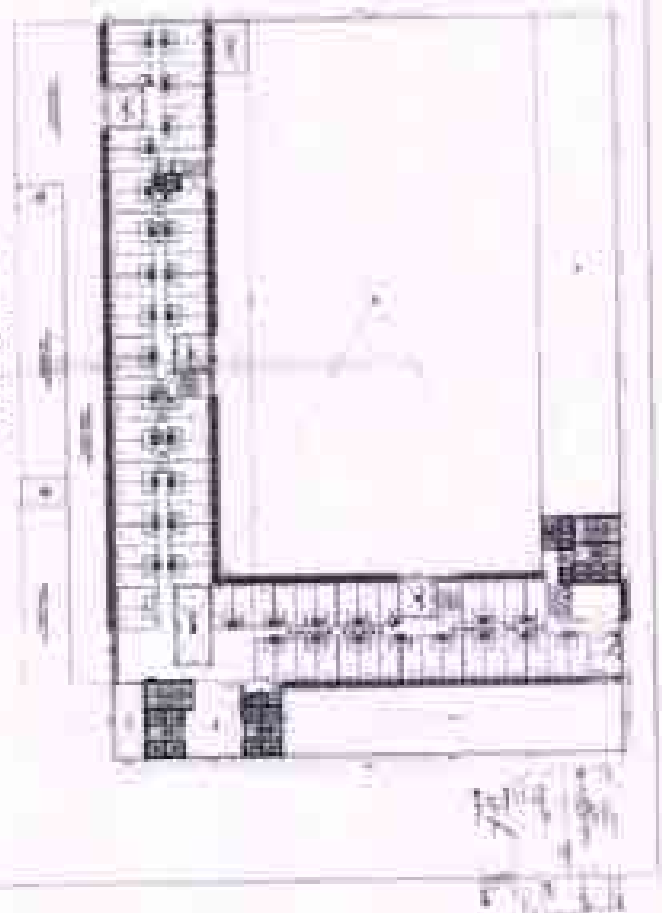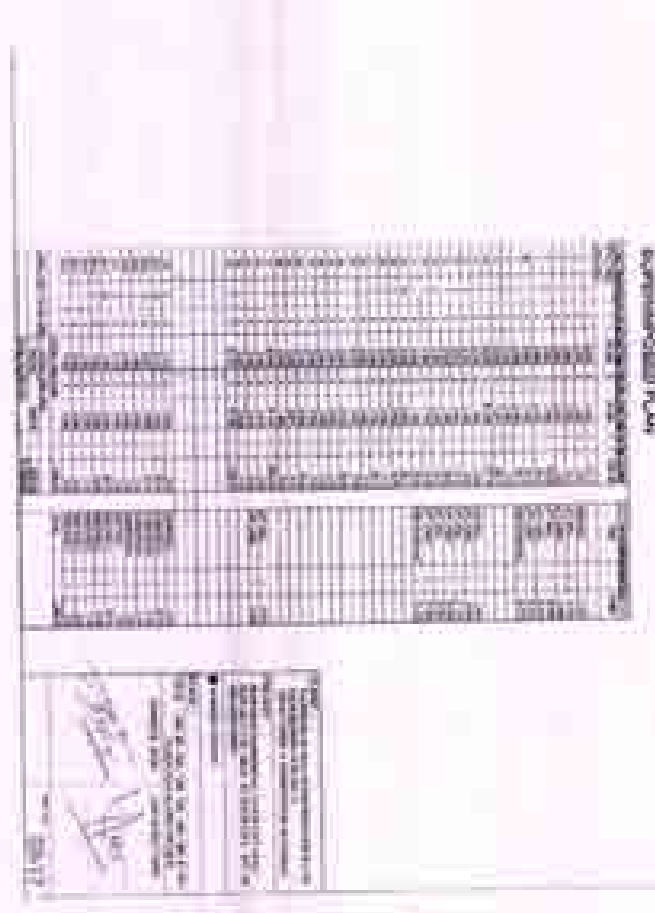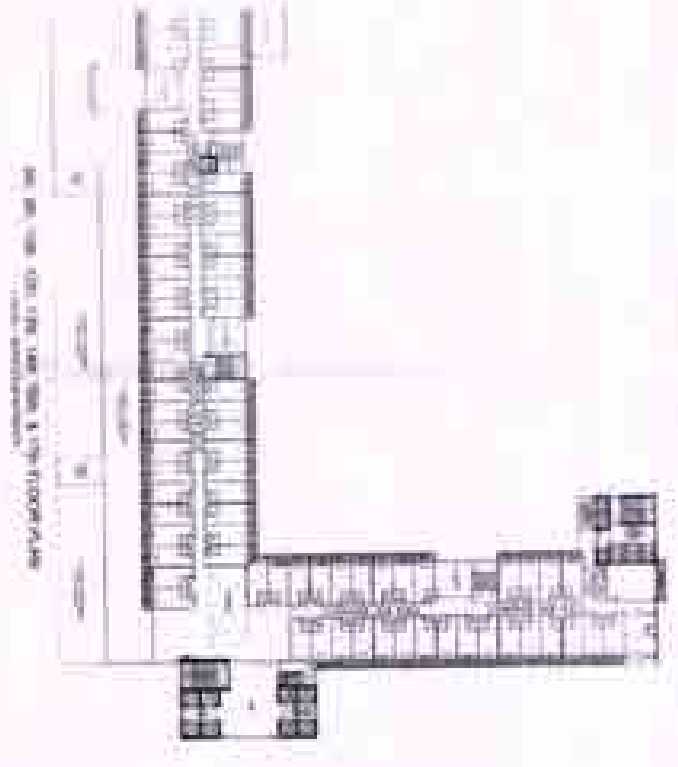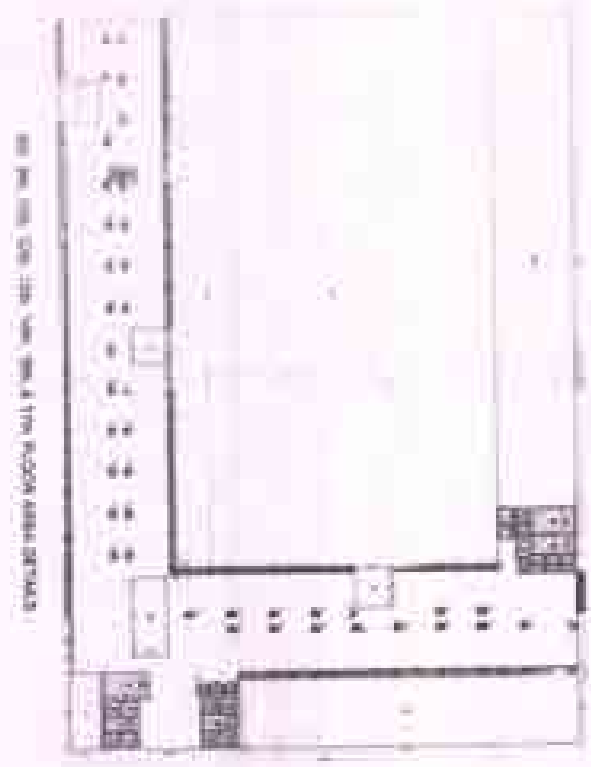


Sl. No.	Particulars	Amount	Total
1	...	...	...
2	...	...	...
Signature: _____
Date: _____
Name: _____
Designation: _____
Address: _____
Contact No: _____
E-mail: _____

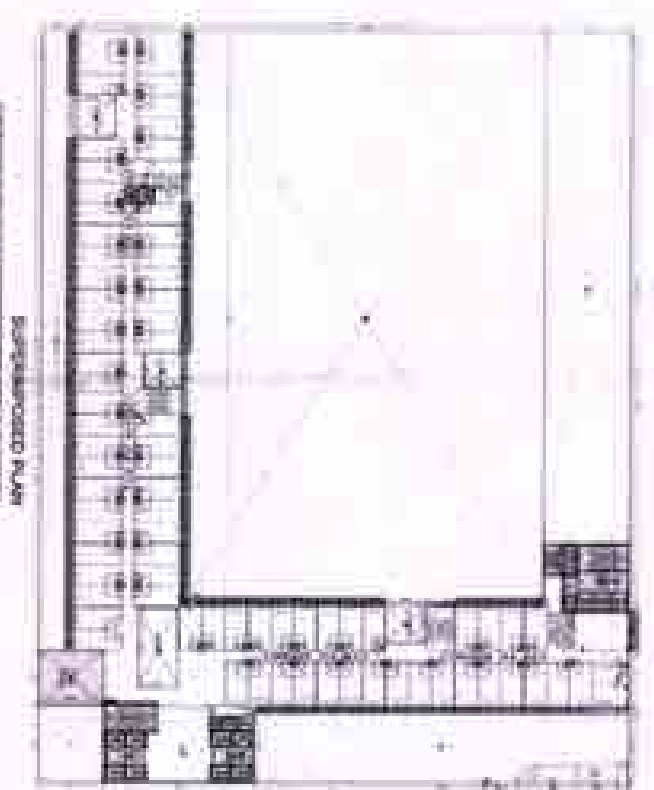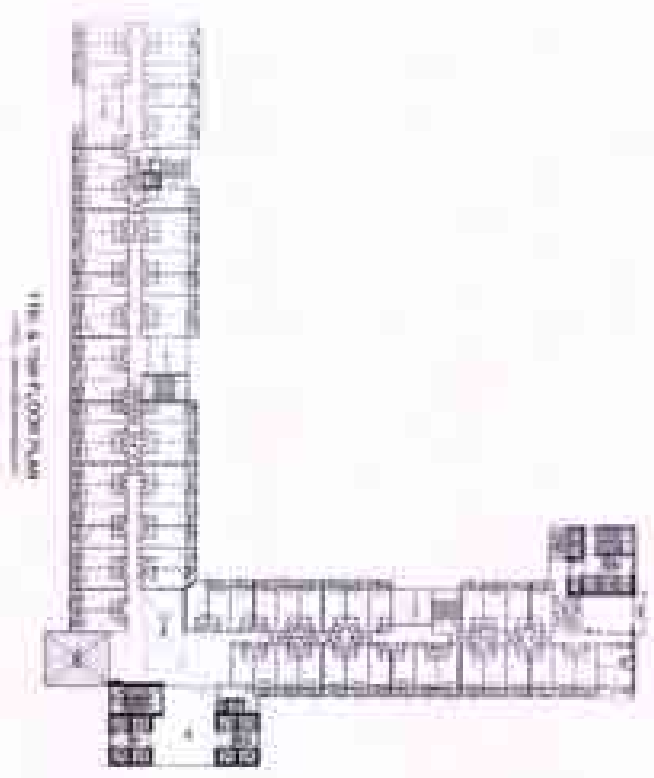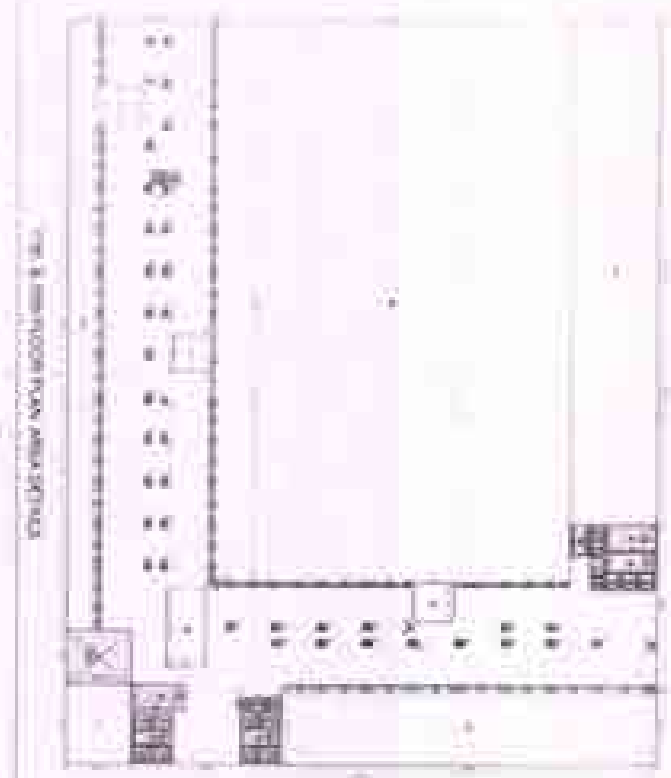

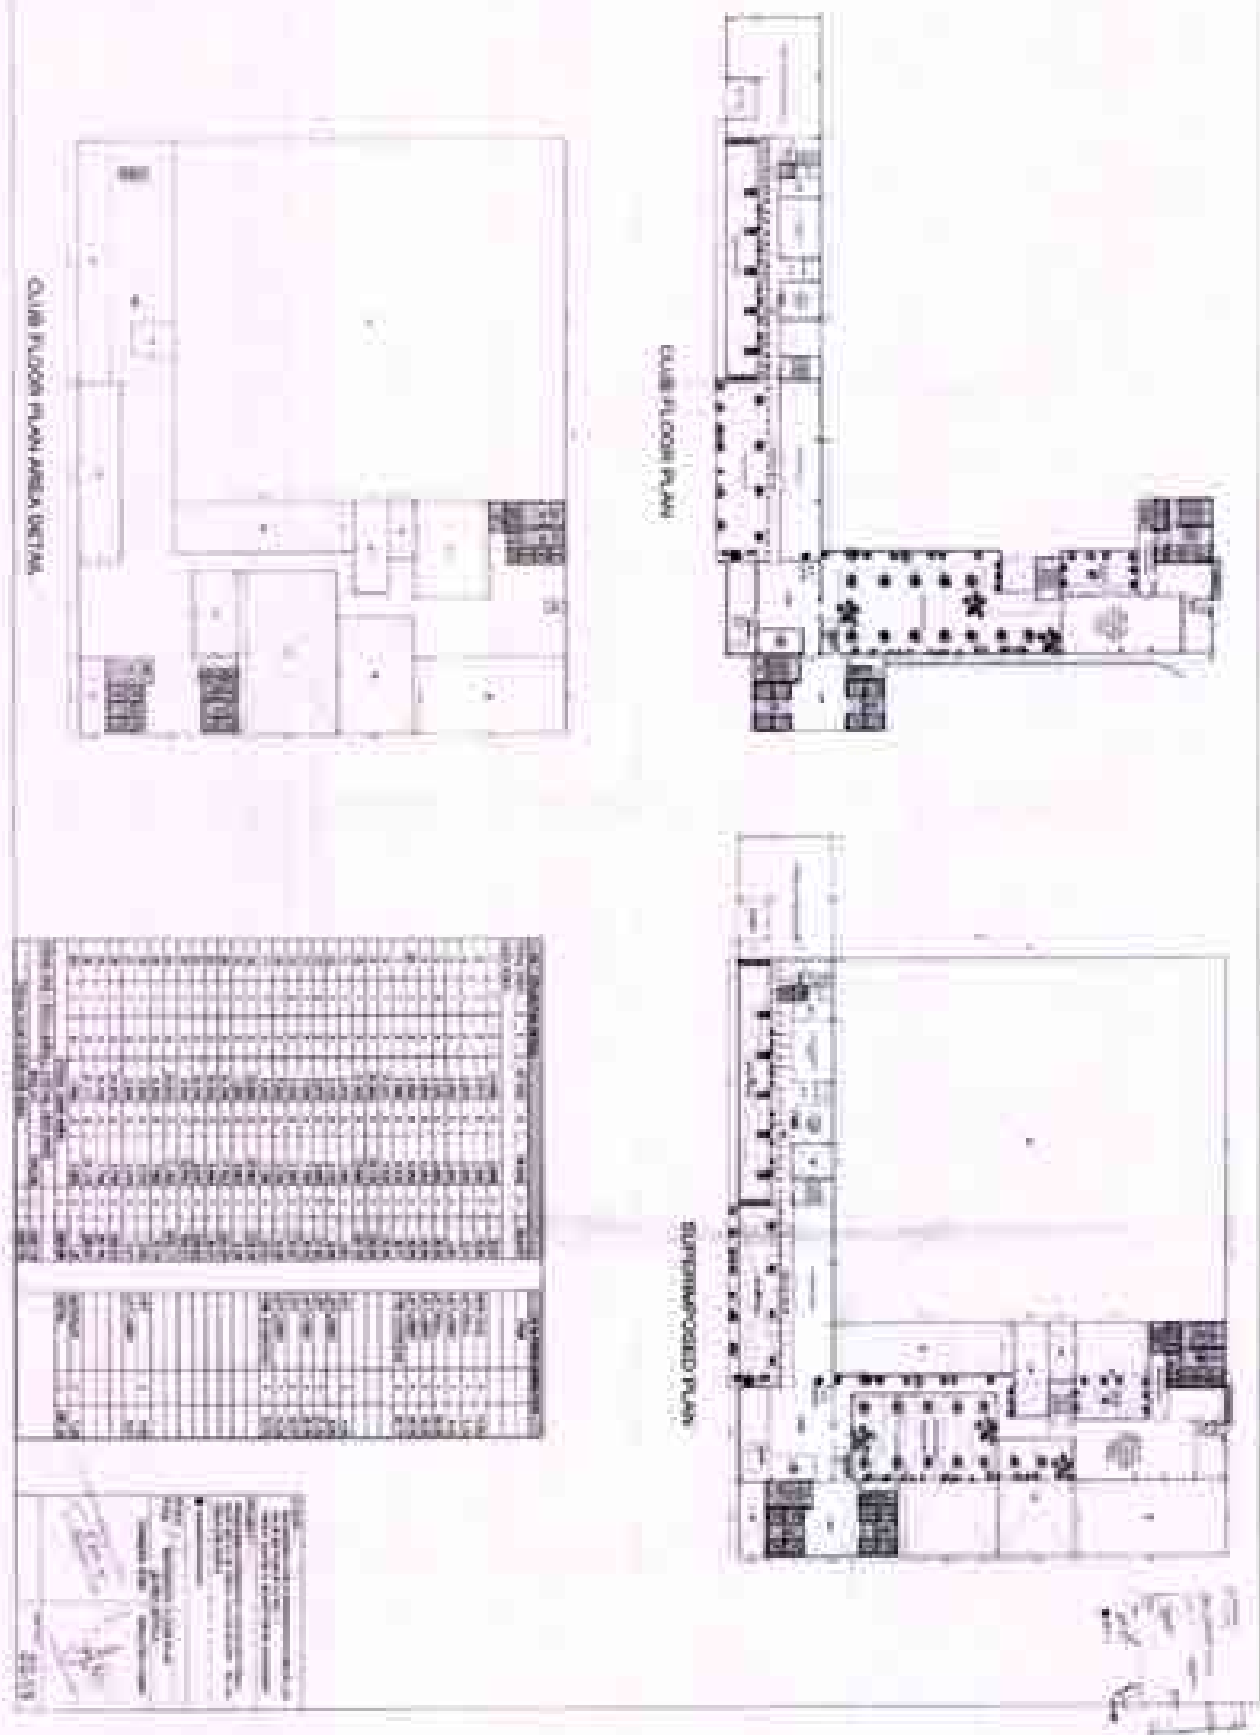

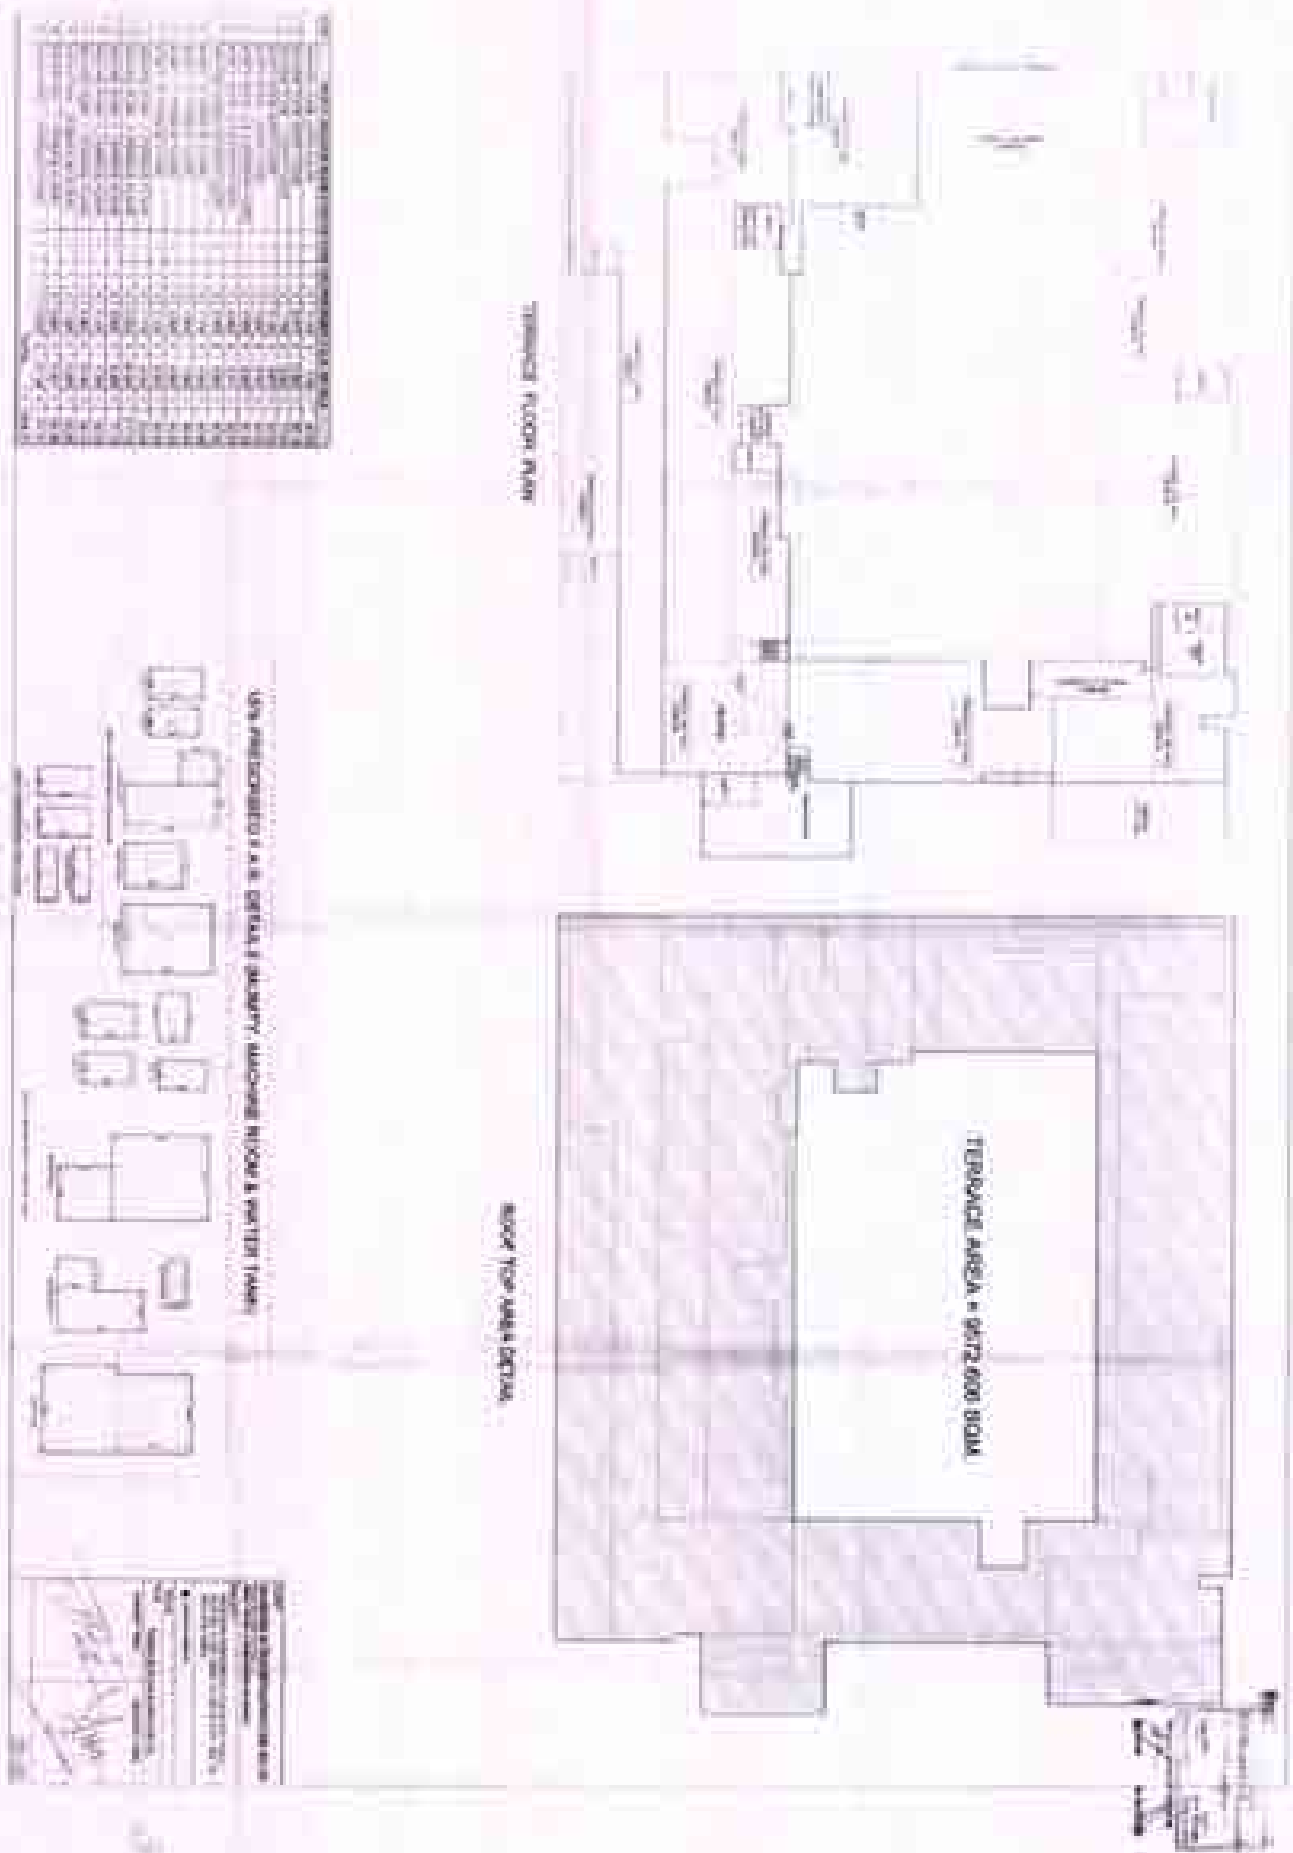



SECTION AT 'AA'

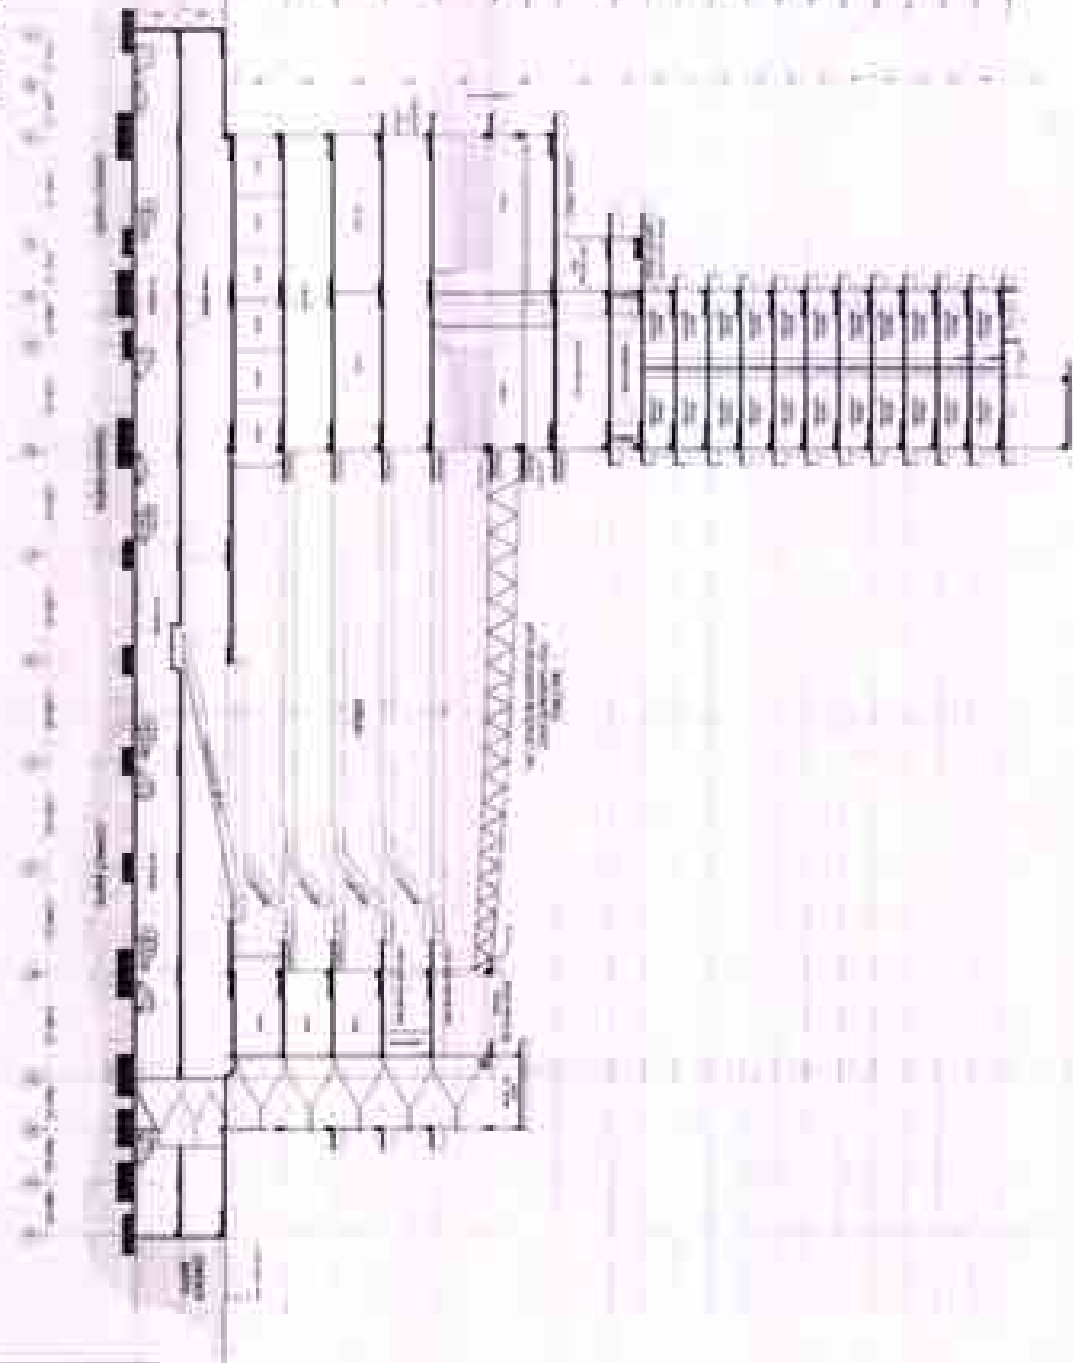


PROJECT: [Handwritten text] DATE: [Handwritten text] SCALE: [Handwritten text] DESIGNER: [Handwritten text] CHECKED: [Handwritten text] APPROVED: [Handwritten text]	
--	--

[Handwritten signature]

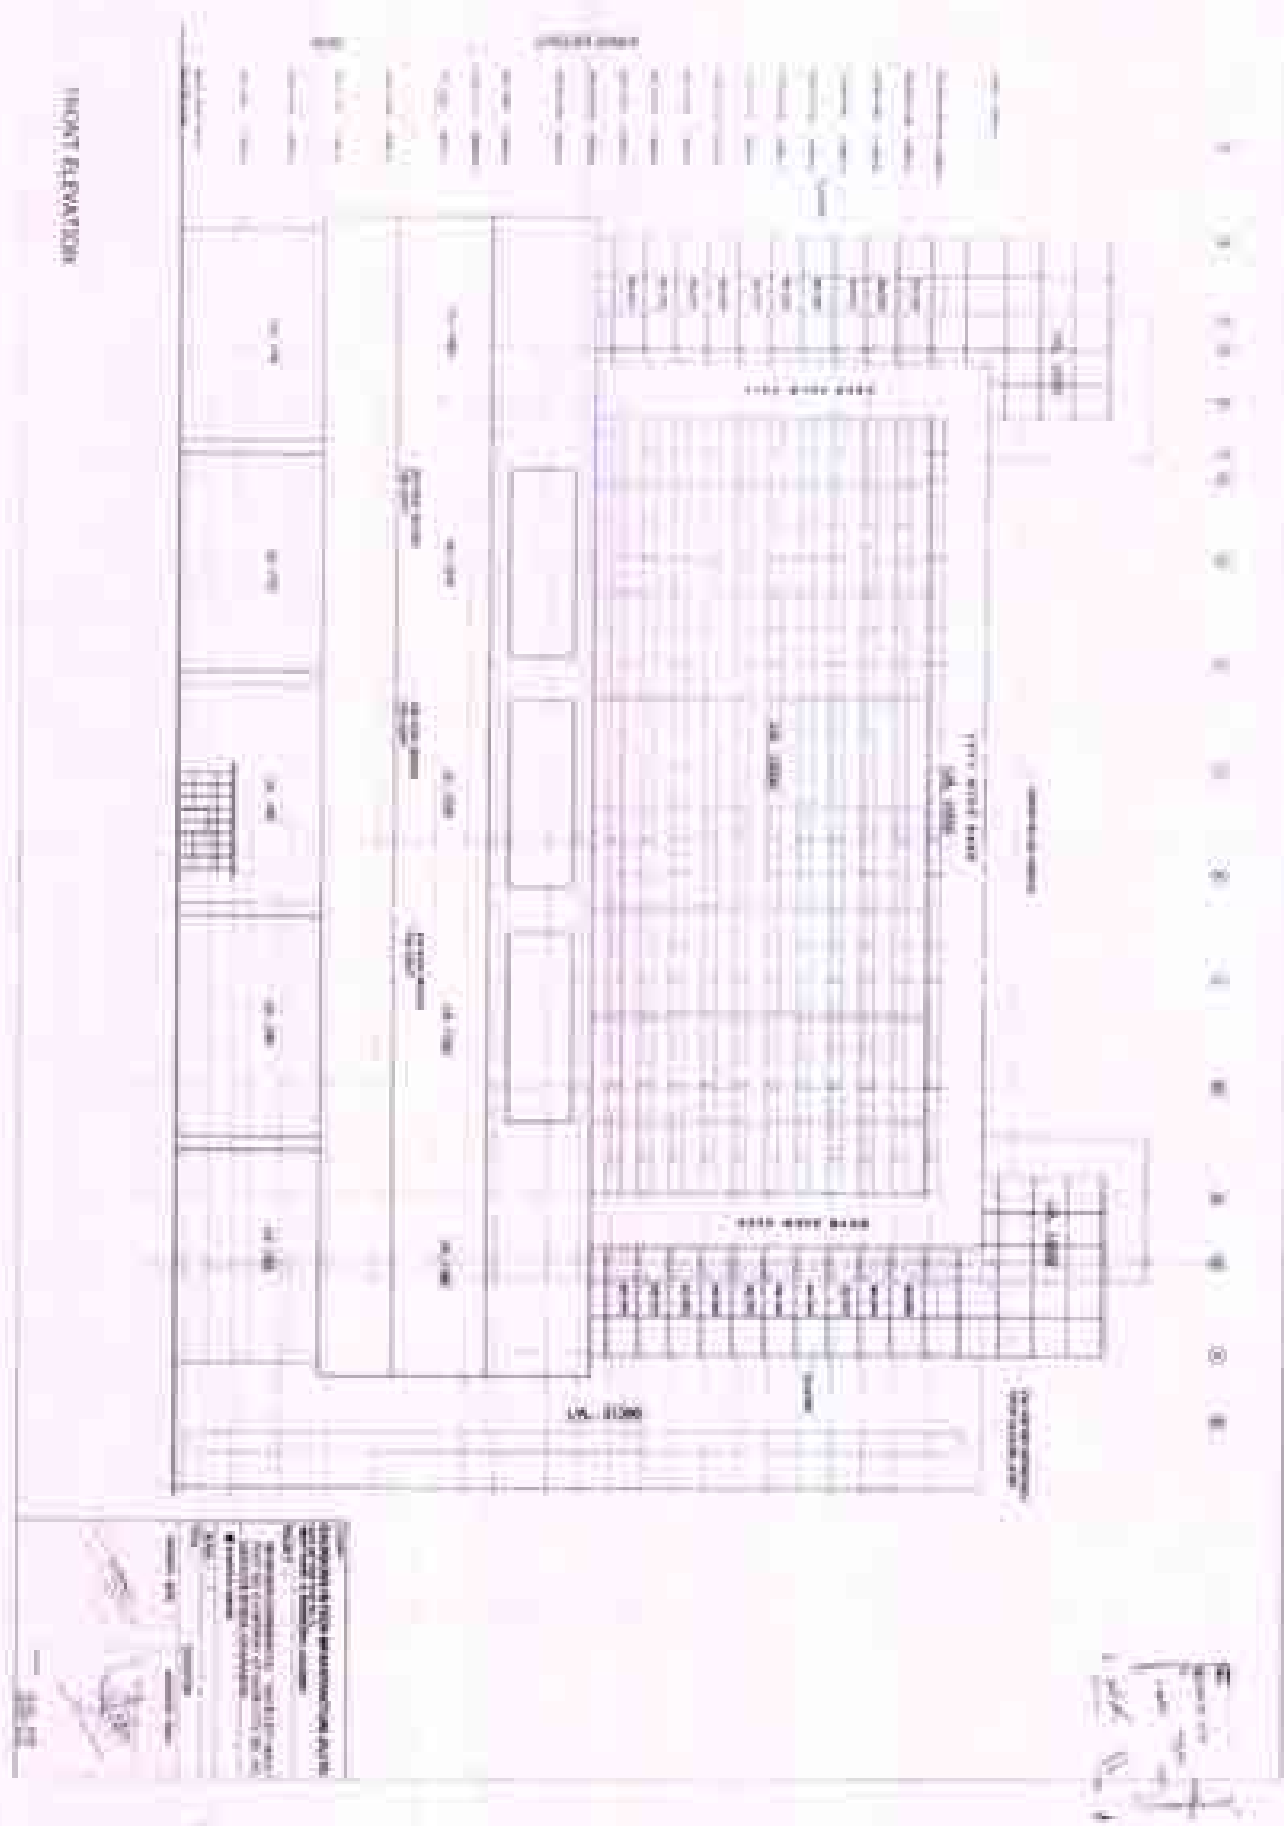

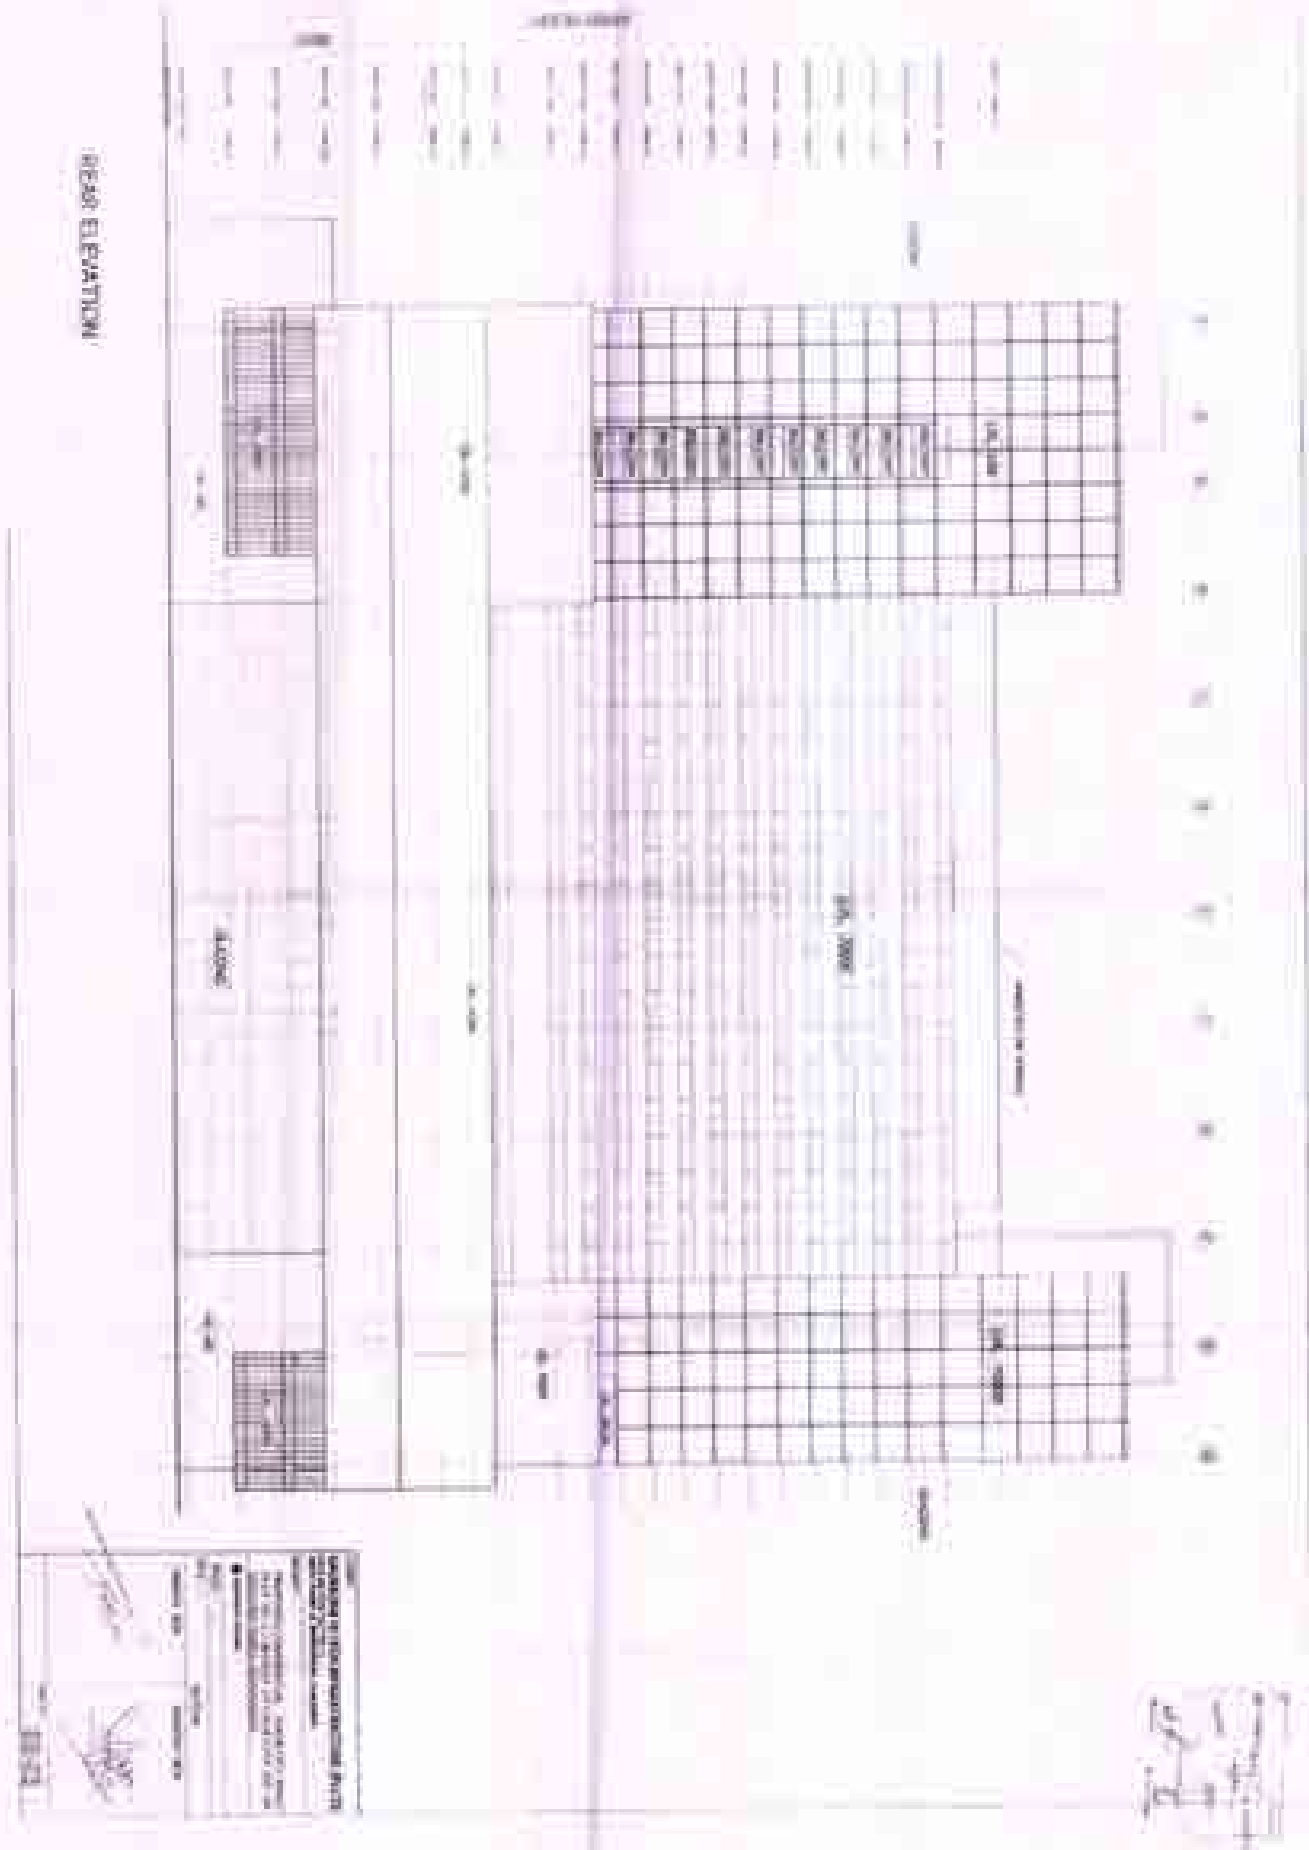

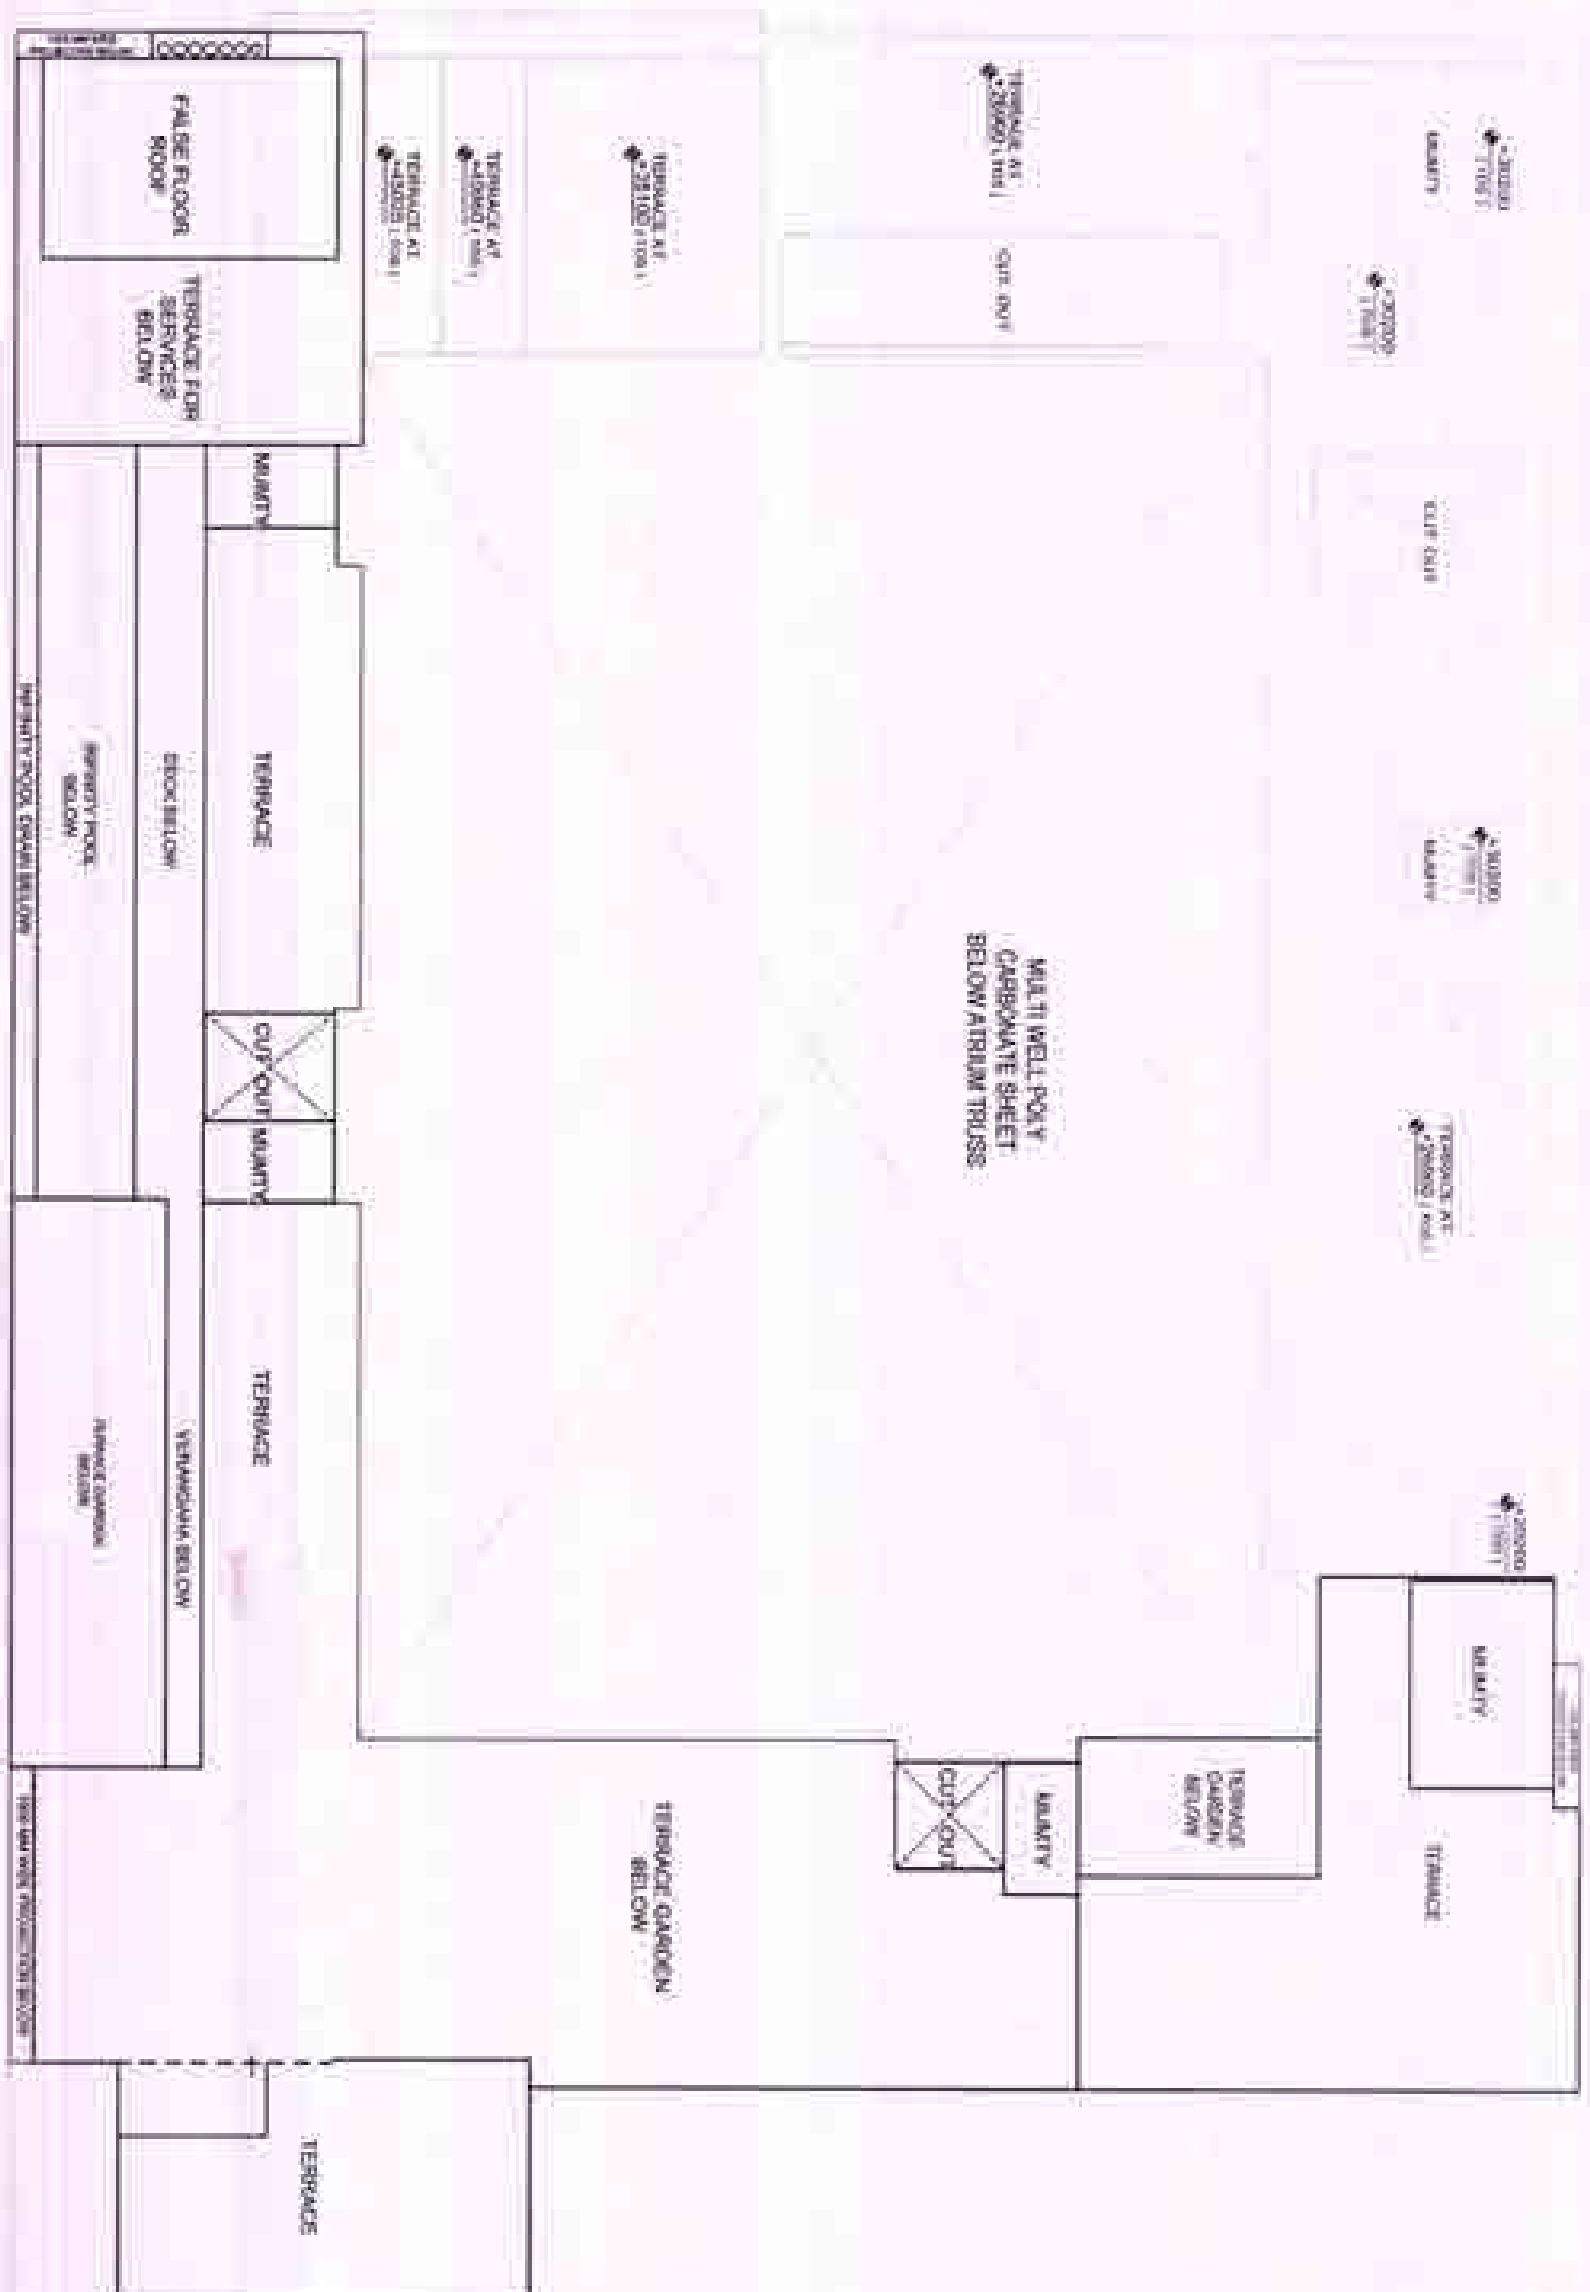

CLIENT : OAKWOODS INC. 10000 BURNING TREE DRIVE SUITE 100 FARM HILL ROAD FARMINGTON, CT 06030	
PROJECT : PROPOSED COMMERCIAL TRAIL CITY CENTER 10000 BURNING TREE DRIVE SUITE 100, FARM HILL ROAD	
DRAWING NAME : SCALE :	TITLE :
CURRENT DATE :	PROJECT NAME :
ARCHITECT NAME :	ARCHITECT NO. :
DRAWN BY :	CHECKED BY :
DATE :	PROJECT NO. :

