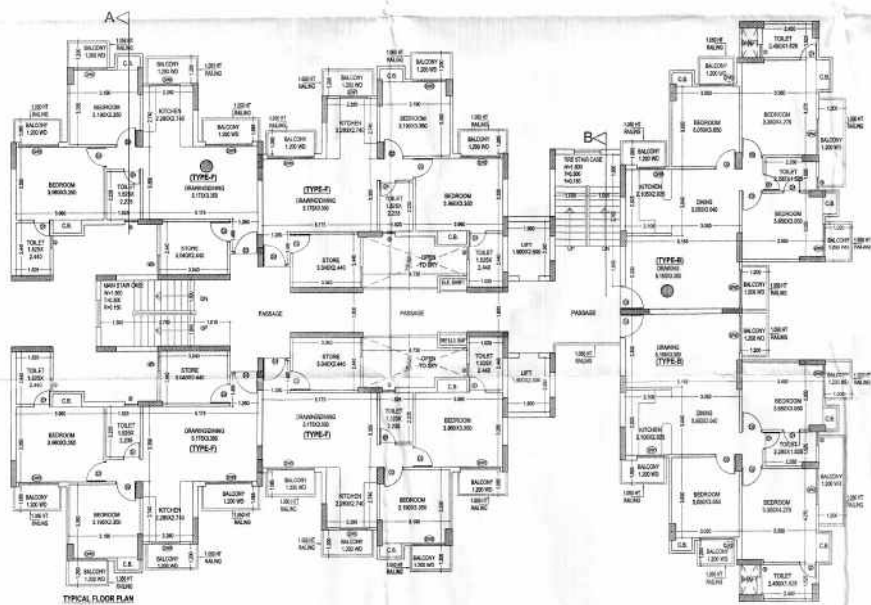


(BLOCK-D3)

S-16

DOORS & WINDOWS SCHEDULE

NO.	TYPE	SIZE	S.LVL.	L.LVL.
1	D1	0.75x0.100	±0.0	2.100
2	D2	0.80x0.100	±0.0	2.100
3	D3	1.05x0.100	±0.0	2.100
4	DW1	1.80x0.450	±0.0, ±0.450	2.100
5	DW2	1.80x0.450	±0.0, ±0.450	2.450
6	DW3	1.80x0.450	±0.0, ±0.450	2.450
7	DW4	2.00x0.450	±0.0, ±0.450	2.450
8	W1	0.45x0.1400	+1.050	2.450
9	W2	0.60x0.1400	+1.050	2.450
10	W3	1.15x0.1400	+1.050	2.450
11	W4	1.80x0.2000	+4.50	2.450
12	W5	1.20x0.2000	+4.50	2.450
13	W6	1.17x0.2000	+4.50	2.450
14	V	0.80x0.1400	+1.050	2.450

PROJECT TITLE

REVISED (PART COMPOUNDING DONE) PLAN FOR GROUP HOUSING AT PLOT AT KHASARANO (11281, 11261, 1131, 11442, 11451, 11468M, 11541, 1132, 1127M, 11281, 1129, 11414, 1115, 1116, 1117, 1119, 1120, 11241, 1130, 1147, 1148, 1149, 1150, 1146M) IN KARHERA & 1/2, 13.13.1/2 INSAHIBABAD (SAVIOUR PARK) MOHAN NAGAR GHAZIABAD (U.P.)

OWNER :
M/S F&B FININVEST (INDIA) LTD & M/S PANCHSHEEL INFRASTRUCTURE PVT LTD Th. CONSORTIUM/ Power of Attorney M/S SAVF&B BUILDTECH PVT LTD DIRECTOR Mr. I. S. Sodhi & Mr. Vineet Goel

DRAWING TITLE:-

GR./STILT FLOOR PLAN & TYPICAL FLOOR PLAN (BLOCK-D3) (G+14)

S-16

SCALE

1:100

DATE

HEAT

NO.

VC00PFD-D3-DATAS A VOUR PARIRABAYALI 1275069 SUB 220041 FLUETTER

DEEPAK MEHTA & ASSOCIATES


ARCHITECTS, PLANNERS, VALUERS, LANDSCAPE & INTERIORS
PLOT NO. 18 ANSHVEDI, P.O. JALGAON, DIST. KANTHARVA P.O. & JALGAON
MO: 92291-10110 TEL: 92291-025

For SAVF&B BUILDTECH PVT. LTD.
Director

ARCHITECT'S SIGN

For SAVF&B BUILDTECH PVT. LTD.
Director

OWNER'S SIGN

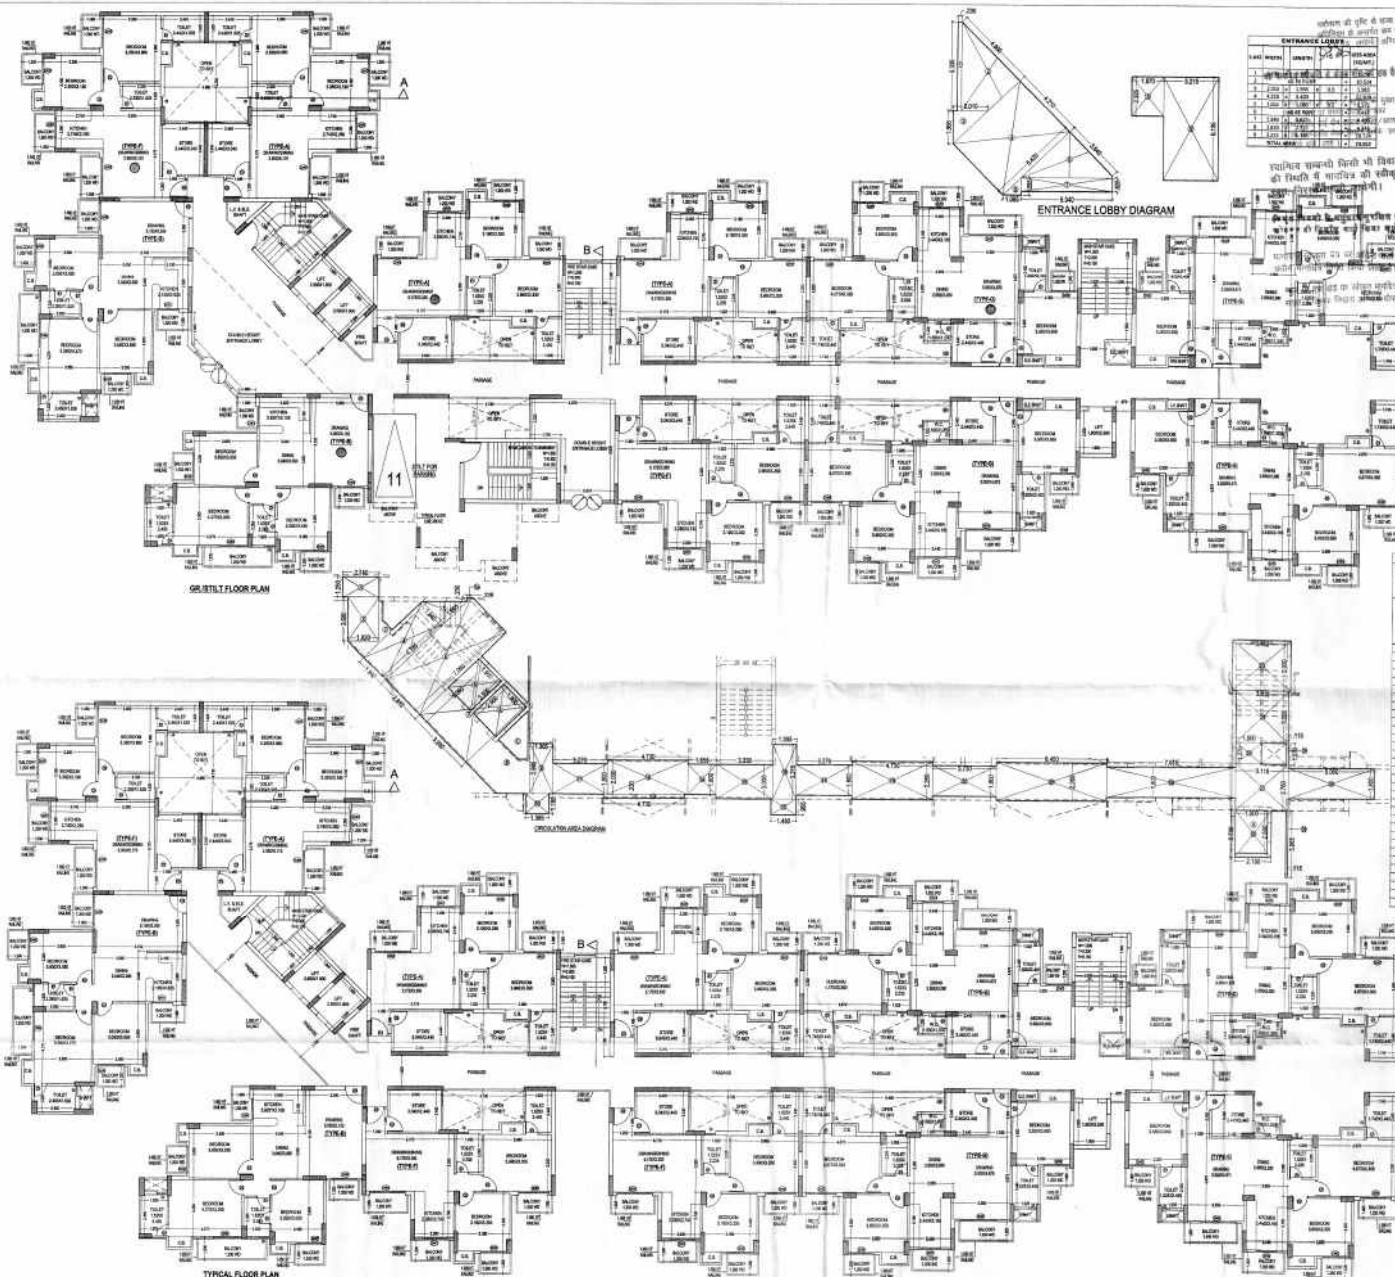

ENTRANCE LOBBY SCHEDULE

S.NO.	TYPE	SIZE	SLVL	LLVL
1	D1	0.750x2.100	+0.0	2.100
2	D2	0.800x2.100	+0.0	2.100
3	D3	1.050x2.100	+0.0	2.100
4	DW1	1.200x2.450	+0.00.450	2.450
5	DW2	1.800x2.450	+0.00.450	2.450
6	DW3	1.800x2.450	+0.00.450	2.450
7	DW4	2.000x2.450	+0.00.450	2.450
8	W1	0.450x1.400	+1.050	2.450
9	W2	0.600x1.400	+1.050	2.450
10	W3	1.195x1.400	+1.050	2.450
11	W4	1.800x2.000	+0.450	2.450
12	W5	1.200x2.000	+0.450	2.450
13	W6	1.175x2.000	+0.450	2.450
14	V	0.600x1.400	+1.050	2.450



(BLOCK-D2)

S-14

DOORS & WINDOWS SCHEDULE

S.NO.	TYPE	SIZE	SLVL	LLVL
1	D1	0.750x2.100	+0.0	2.100
2	D2	0.800x2.100	+0.0	2.100
3	D3	1.050x2.100	+0.0	2.100
4	DW1	1.200x2.450	+0.00.450	2.450
5	DW2	1.800x2.450	+0.00.450	2.450
6	DW3	1.800x2.450	+0.00.450	2.450
7	DW4	2.000x2.450	+0.00.450	2.450
8	W1	0.450x1.400	+1.050	2.450
9	W2	0.600x1.400	+1.050	2.450
10	W3	1.195x1.400	+1.050	2.450
11	W4	1.800x2.000	+0.450	2.450
12	W5	1.200x2.000	+0.450	2.450
13	W6	1.175x2.000	+0.450	2.450
14	V	0.600x1.400	+1.050	2.450

PROJECT TITLE

REVISED(PART COMPOUNDING DONE) PLAN FOR GROUP HOUSING AT PLOT AT KHASARANO (11251, 11261, 1131, 11442, 11451, 1146M, 1154/1, 1132, 1127M, 1128/1, 1129, 1114, 1115, 1116, 1117, 1119, 1120, 1124/1, 1130, 1147, 1148, 1149, 1150, 1146M) IN KARHERA & (1/2, 1/3, 1/2) INSAHIBABAD (SAVIOUR PARK) MOHAN NAGAR, GHAZIABAD (U.P.)

OWNER :

M/S FIN INVEST (INDIA) LTD & M/S PANCHSHEEL INFRASTRUCTURE PVT LTD Th. CONSORTIUM/ Power of Attorney M/S SAVFAB BUILDTech PVT LTD DIRECTOR Mr. I. S. Sodhi & Mr. Vineet Goel

DRAWING TITLE:-

GR/STILT FLOOR PLAN & TYPICAL FLOOR PLAN (BLOCK-D2) (G+14)

DRG NO.

SCALE 1:100

DATE

DEALT

JOB NO. (NCP/PRAD/ATA/SAVIOUR PARK/AYAL/12/03/2016)_SUB/2/2016/1_CLUSTER

DEEPAK MEHTA & ASSOCIATES

ARCHITECTS, PLANNERS, VALUERS, LANDSCAPE & INTERIORS

PLOT NO. 18 ARBIDEV PLAZA I.E.C. MAYAPUR VILLAGE PH 8 DELHI 81

PH: 65231160 TELEFAX: 32770190

ARCHITECT'S SIGN

OWNER'S SIGN