



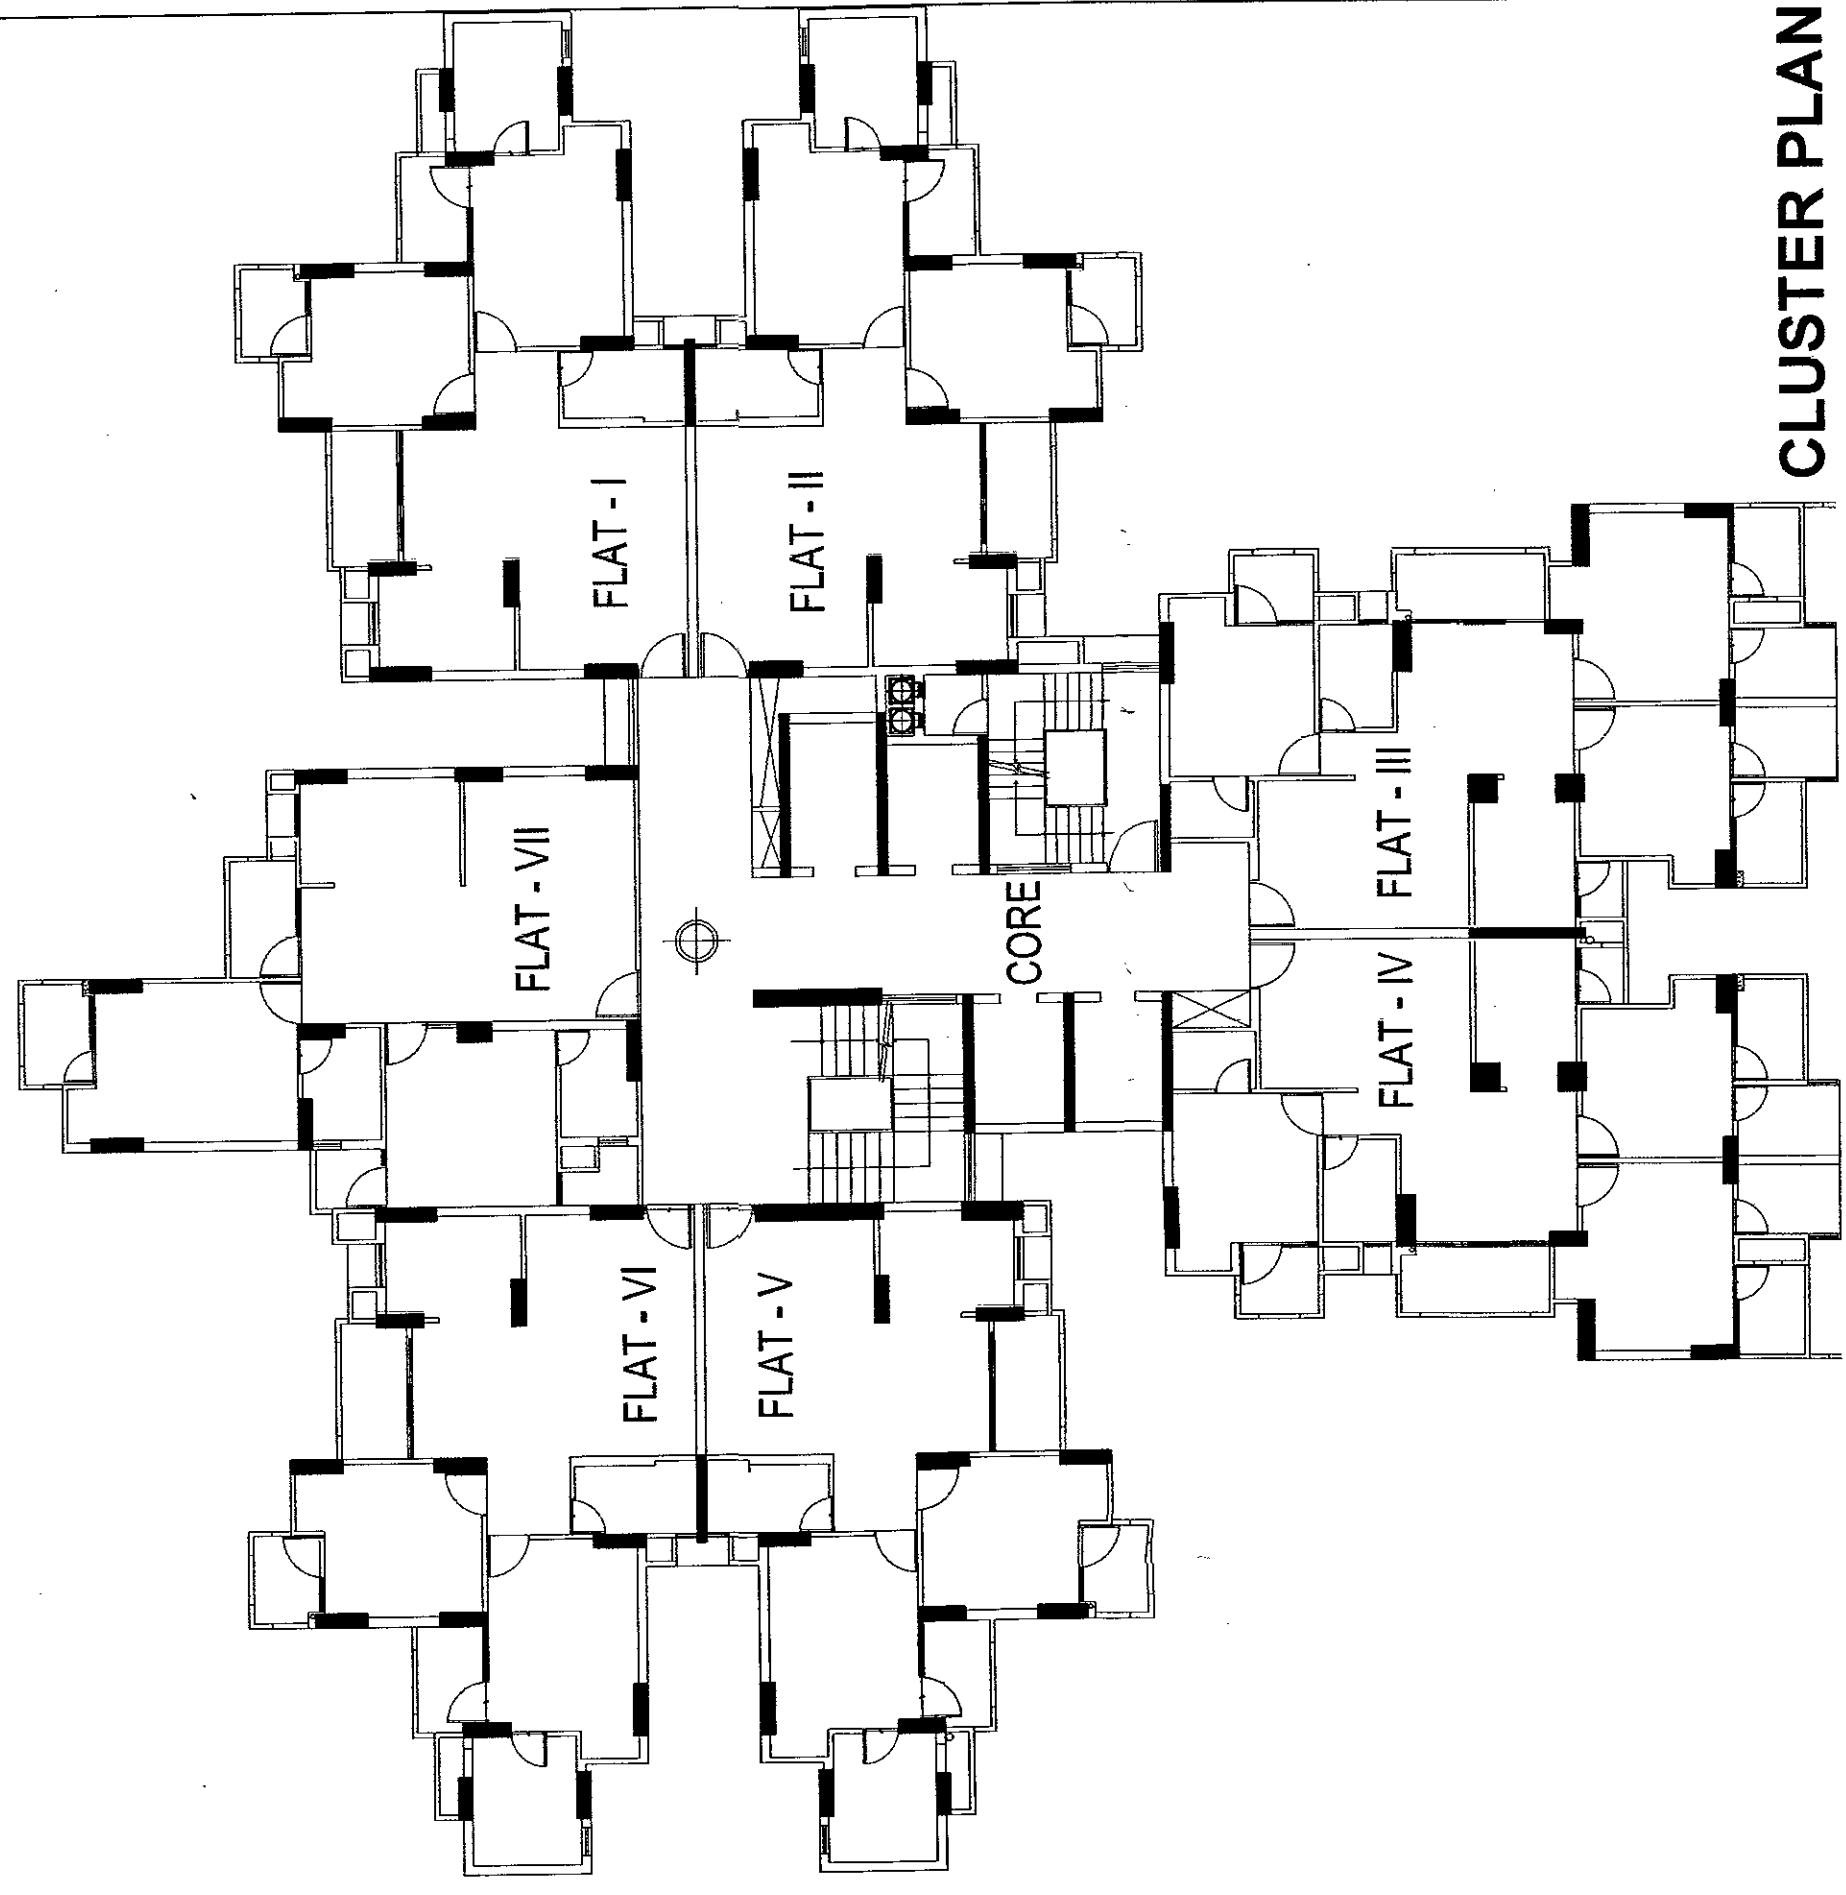


CLUSTER PLAN

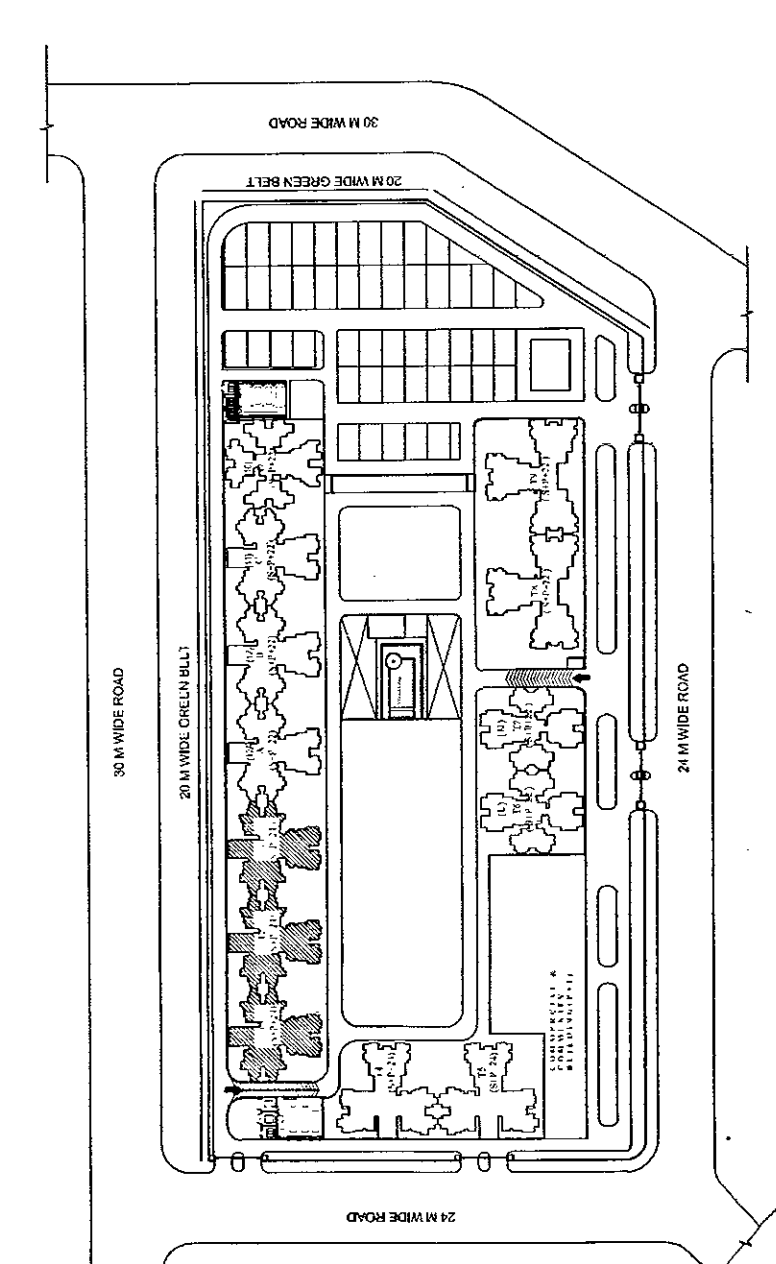


KEY PLAN

SUBMISSION DRAWING	
NOTES: 1. ALL DIMS. ARE IN MM. & LEVELS ARE IN METER. 2. DIMS. ARE NOT TO BE SCALED.	
APPLICANT MIS IVRCL ARANYA PROJECTS PVT. LTD.	
PROJECT THE ARANYA GROUP HOUSING ON PLOT No. GH-02, Sector-119, Noida Dist. G B Nagar (UP)	
DRAWING TITLE TOWER - 1, 2 & 3 & 3RD FLOOR PLAN, CLUSTER PLAN, KEY PLAN, BLOCK SUMMARY, AREA STATEMENT	
SCALE 1:100	DATE: 07-11-2015
DEALT: SANJEEV	CHECKED: SD18
APPLICANT	
ARCHITECT	
ARCHITECTS NEXUS PLUS CONSULTANTS PVT. LTD. B-116, SECTOR-50, NOIDA	

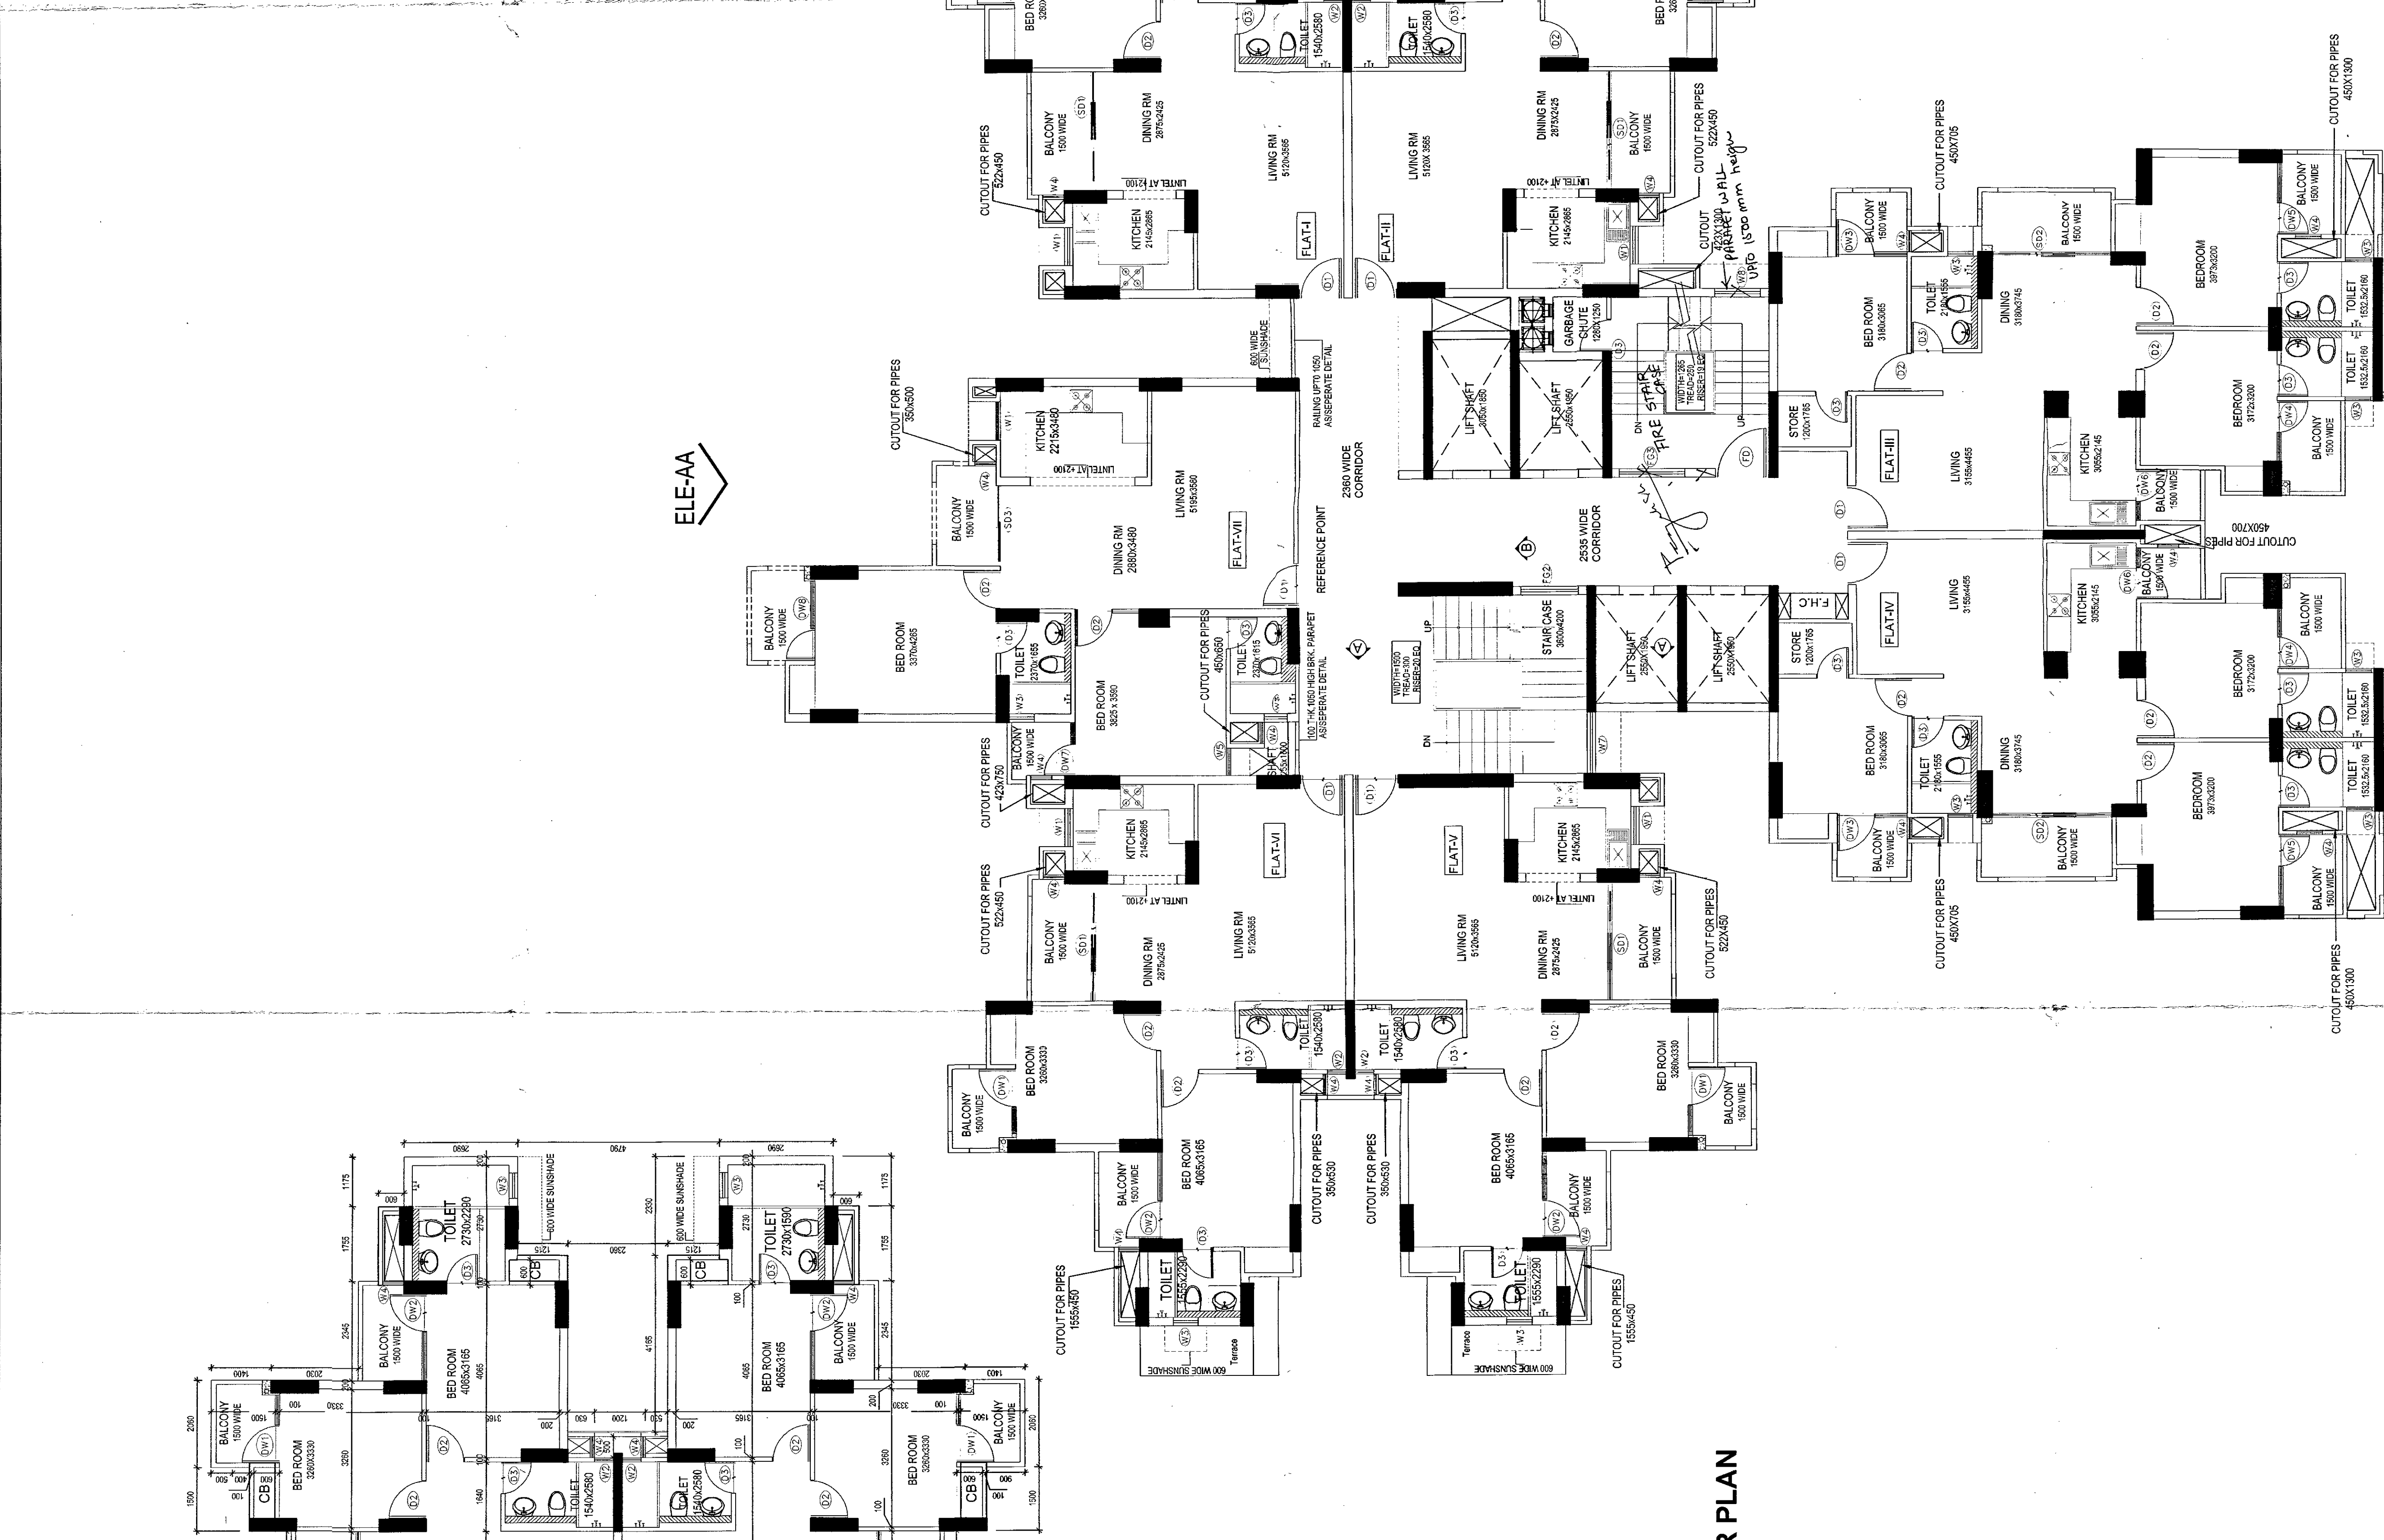

3rd FLOOR PLAN

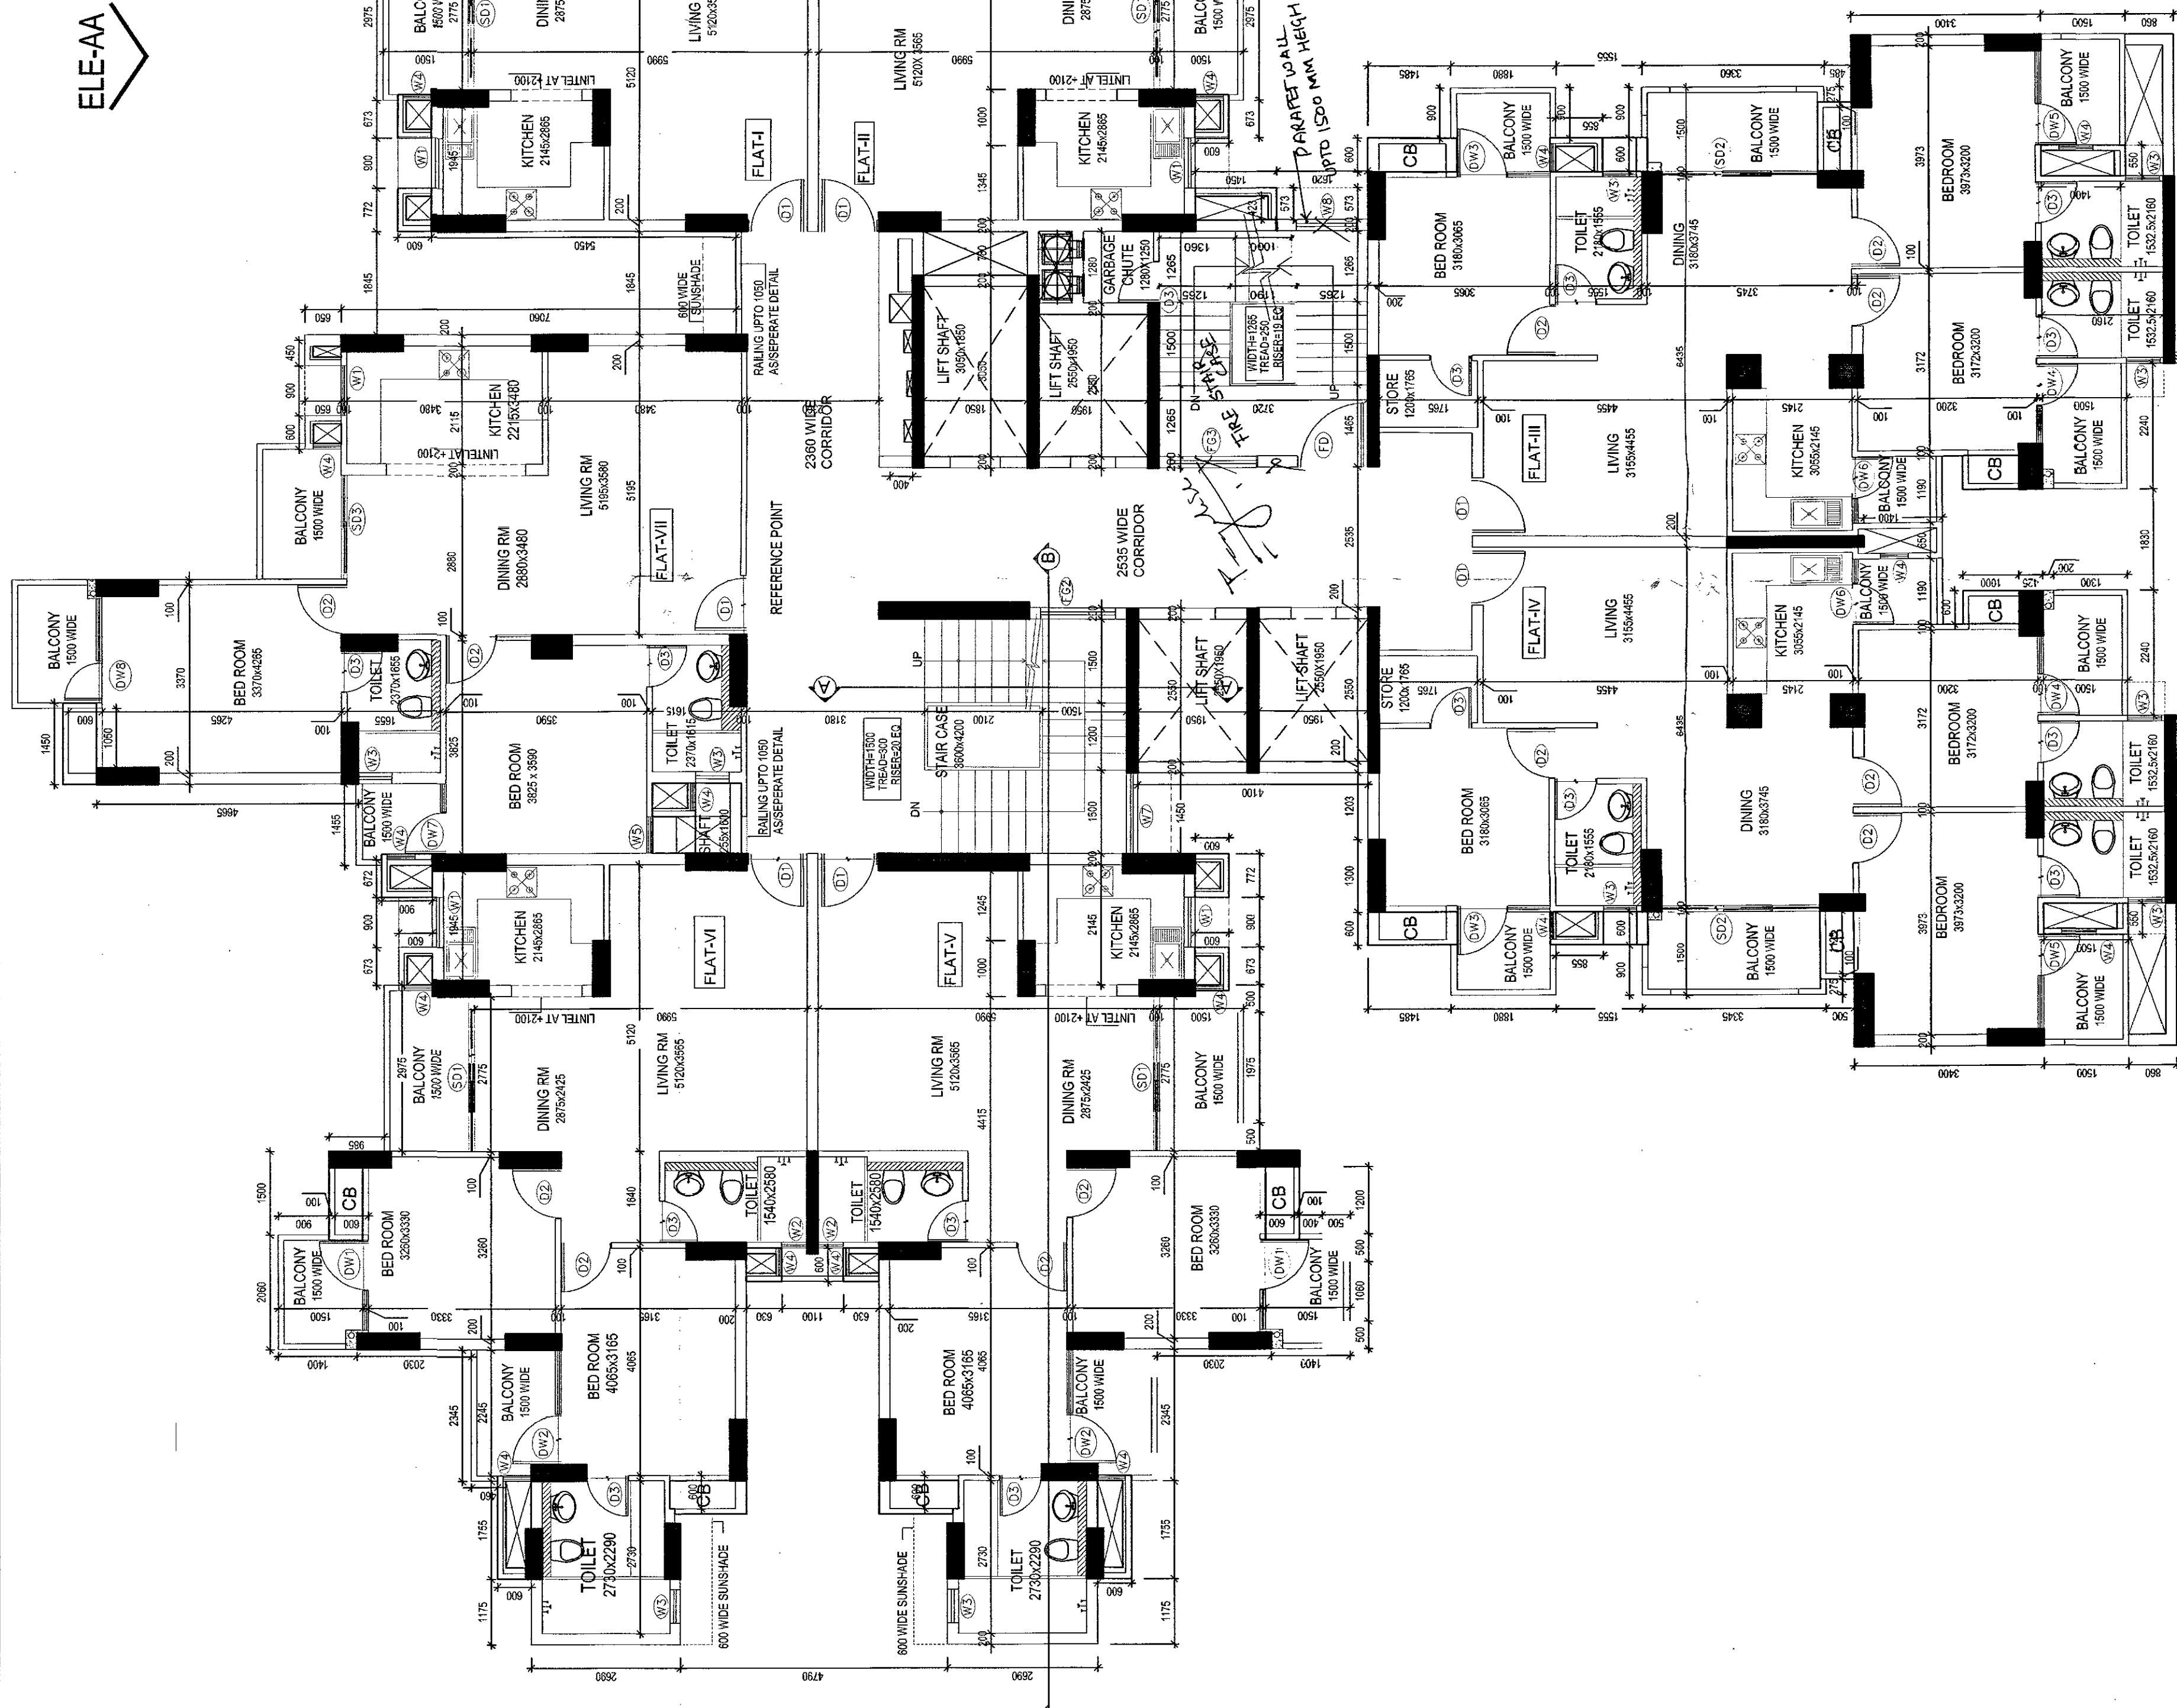

SECOND FLOOR PLAN

NOTE: 1. The building is situated in the area of Sector-119, Noida, Dist. G B Nagar (UP). The building is a group housing project for the employees of MIS IVRCL Aranya Projects Pvt. Ltd. The building is a 3-story building with a total area of 10,000 sq. m. 

NOTE: 2. The building is situated in the area of Sector-119, Noida, Dist. G B Nagar (UP). The building is a group housing project for the employees of MIS IVRCL Aranya Projects Pvt. Ltd. The building is a 3-story building with a total area of 10,000 sq. m. 