



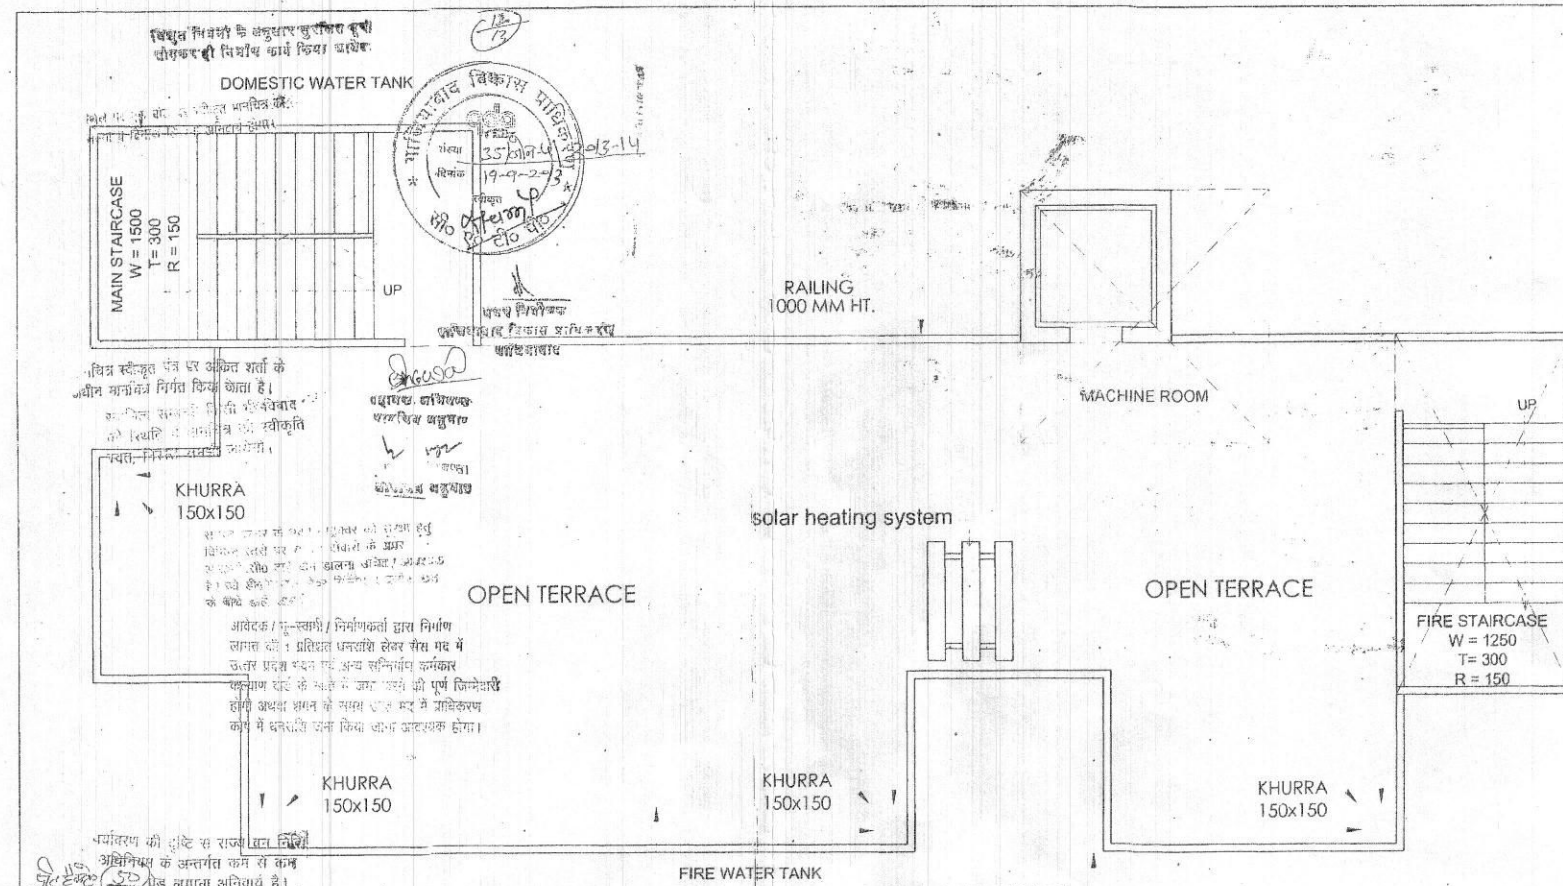


TERRACE FLOOR PLAN

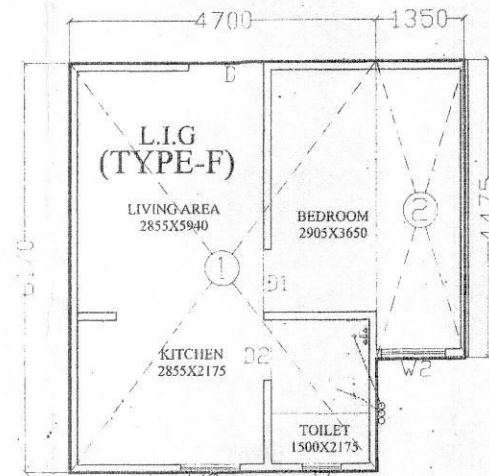

L.I.G. (TYPE-F) DETAIL


AREA DETAIL TYPE - F		
S. NO.	DIMENSION	AREA (SQ. MTR)
1	4.700 X 6.170	28.99
2	1.350 X 4.475	6.04
TOTAL		35.03

AREA DETAIL TYPE - D		
S. NO.	DIMENSION	AREA (SQ. MTR)
1	4.052 X 6.170	25.00
TOTAL		25.00

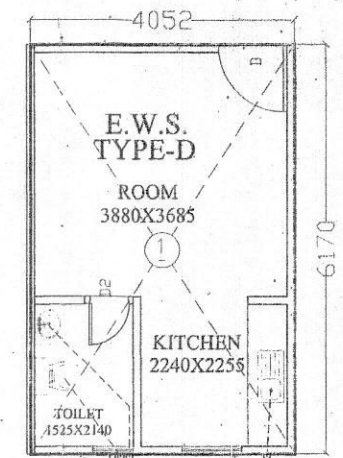


E.W.S. (TYPE-D) DETAIL


AREA DETAIL L.I.G. TYPE - E		
S. NO.	DIMENSION	AREA (SQ. MTR)
1	5.820 X 6.170	35.90
2	2.230 X 3.530	7.87
TOTAL		43.77

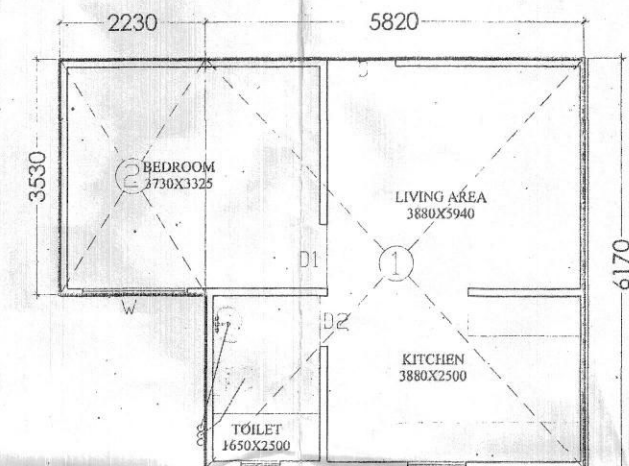

L.I.G. (TYPE-E) DETAIL

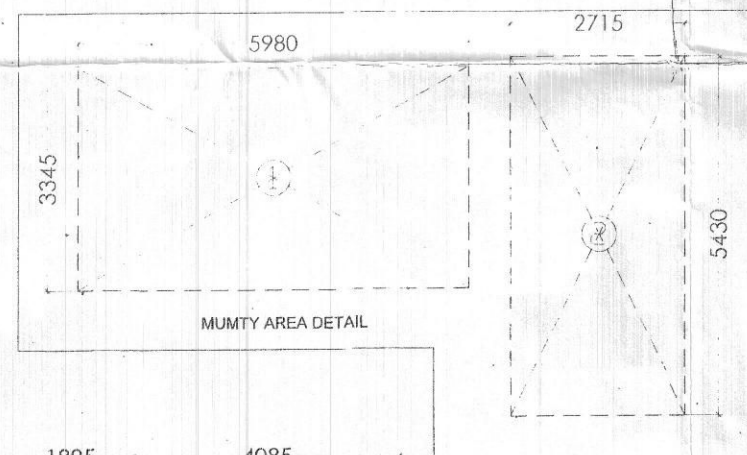

MUMTY AREA DETAIL		
S. NO.	DIMENSION	AREA (SQ. MTR)
1	5.980 X 3.345	20.00
2	2.715 X 5.430	14.74
TOTAL		34.74

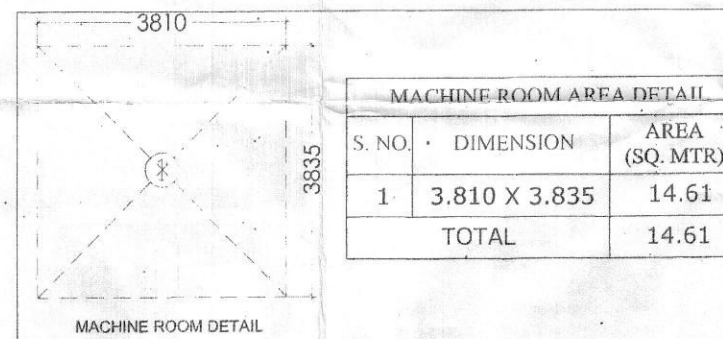

MACHINE ROOM AREA DETAIL		
S. NO.	DIMENSION	AREA (SQ. MTR)
1	3.810 X 3.835	14.61
TOTAL		14.61

AREA STATEMENT			
S.No.	FLOORS	AREA (sq.mt.)	UNITS
1	GROUND FLOOR	179.29	05
2	FIRST FLOOR	175.87	05
3	SECOND FLOOR	169.64	04
4	THIRD FLOOR	164.70	03
5	FOURTH FLOOR	164.70	03
6	FIFTH FLOOR	164.70	03
7	SIXTH FLOOR	164.70	03
TOTAL (1 to 7)		1183.60	26

AREA DETAIL			
Flat Area			
Type - D	25.00	05 No.	125.00 Sq. MT.
TOTAL AREA (Flat)	25.00	05 No.	125.00 Sq. MT.
CIRCULATION AREA = 54.29 Sq. MT.			
TOTAL GROUND FL. AREA = 179.29 SQ. MT.			
(LIFT - 1) = (1.850 X 1.850) = 3.42 sq.mt.			
TOTAL LIFT AREA = 3.42 sq.mt.			
(1st. FLOOR PLAN)			
= TOTAL FLOOR AREA - TOTAL LIFT AREA			
= 179.29 - 3.42			
= 175.87 SQ. MT.			

AREA DETAIL			
Flat Area			
Type - D	25.00	03 No.	75.00 Sq. MT.
Type - E	43.77	01 No.	43.77 Sq. MT.
TOTAL AREA (Flat)	68.77	04 No.	118.77 Sq. MT.
CIRCULATION AREA = 54.29 Sq. MT.			
TOTAL FLOOR AREA = 173.06 SQ. MT.			
(LIFT - 1) = (1.850 X 1.850) = 3.42 sq.mt.			
TOTAL LIFT AREA = 3.42 sq.mt.			
(2nd. FLOOR PLAN)			
= TOTAL FLOOR AREA - TOTAL LIFT AREA			
= 173.06 - 3.42			
= 169.64 SQ. MT.			


AREA DETAIL			
Flat Area			
Type - E	43.97	01 No.	43.97 Sq. MT.
Type - F	35.03	02 No.	70.06 Sq. MT.
TOTAL AREA (Flat)	79.00	03 No.	113.83 Sq. MT.
CIRCULATION AREA = 54.29 Sq. MT.			
TOTAL FLOOR AREA = 168.12 SQ. MT.			
(LIFT - 1) = (1.850 X 1.850) = 3.42 sq.mt.			
TOTAL LIFT AREA = 3.42 sq.mt.			
(3rd. TO 6th. FLOOR PLAN)			
= TOTAL FLOOR AREA - TOTAL LIFT AREA			
= 168.12 - 3.42			
= 164.70 SQ. MT.			

CIRCULATION DETAIL		
S. NO.	DIMENSION	AREA (SQ. MTR)
1	1.895 X 3.345	6.33
2	4.085 X 4.870	19.89
3	14.030 X 1.640	23.00
4	2.310 X 2.195	5.07
TOTAL		54.29

(CIRCULATION DETAIL)

FIRE STAIRCASE AREA DETAIL		
S. NO.	DIMENSION	AREA (SQ. MTR)
A.	2.715 X 5.430	14.74
TOTAL		14.74

TOTAL FIRE STAIRCASE AREA = 14.74 X 7 = 103.18 SQ. MT.

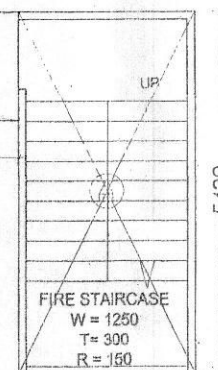

FIRE STAIRCASE AREA = 14.74 SQ. MT.

PROJECT:
SUBMISSION DRG. FOR AFFORDABLE GROUP HOUSING
AT KHABRA NO. 1140, 1142, 1188 & 1187 AT VILLAGE DASHA
PARGANA DASHA TEHSIL, GHAZIABAD (U.P.)

OWNER:
M/s. A.P.G. MACHINES & METAL TRADING P. LTD.
SIGN AUTHORITY:
DEVENDAR SINGH

DRAWING TITLE: AREA CALCULATION
BLOCK-B

For A.P.G. Metal & Machines Trading Pvt. Ltd.
Managing Director

RAJ KUMAR SHARMA
Architect
Regd. No. CA/2012/58182

OWNER'S SIGN: _____ ARCHITECT'S SIGN: _____
ER. SADANAND OJHA
(Civil)
Structural Consultant
Swati Structure Solution Pvt. Ltd.
H.O. 105, Gachowala, Engineers, Interior Designers, Vastu Consultants
Plot No. 8, Connaught Place, Sector-8, Rohini, Delhi-110007
Office: 5/1, FLAT NO. 5, ROOP NAGAR, DELHI-110007
Phone: 9810778101
Email: sadanandojha@yahoo.co.in
SCALE: _____ DATE: _____
DESIGN BY: _____ CHECKED BY: _____
DRG. NO. 8D-11