




संलग्न विवरणों के अनुसार प्रस्तावित कार्य का विवरण
समस्त मूल योजना पर स्वीकृत प्रमाणित की
गयी है दिनांक दिनांक अतिरिक्त प्रमाणित

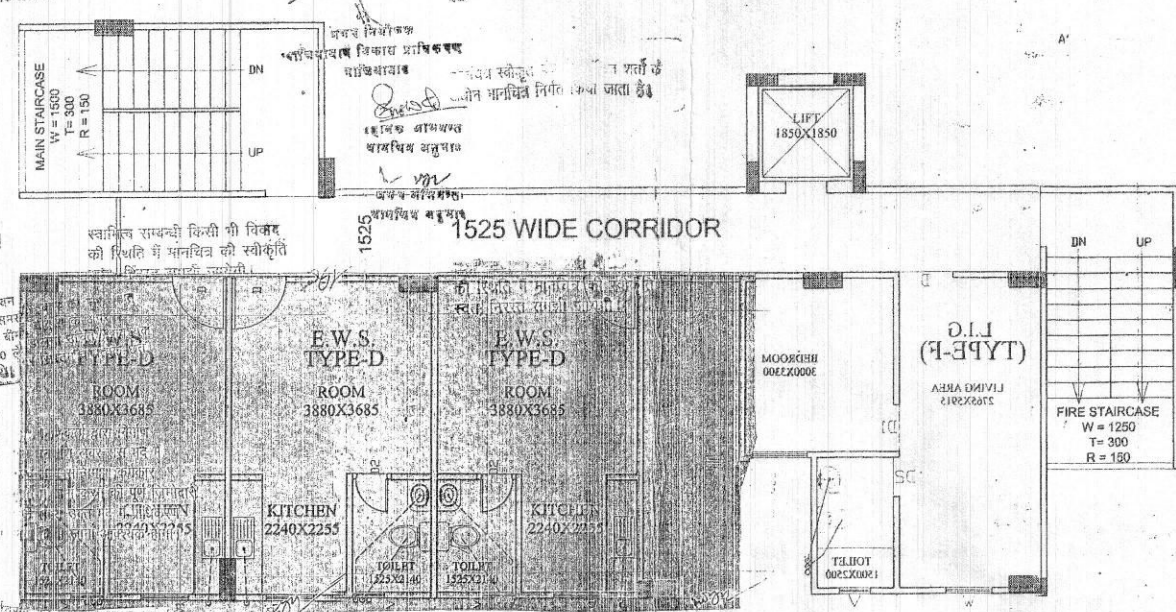


2nd. FLOOR PLAN

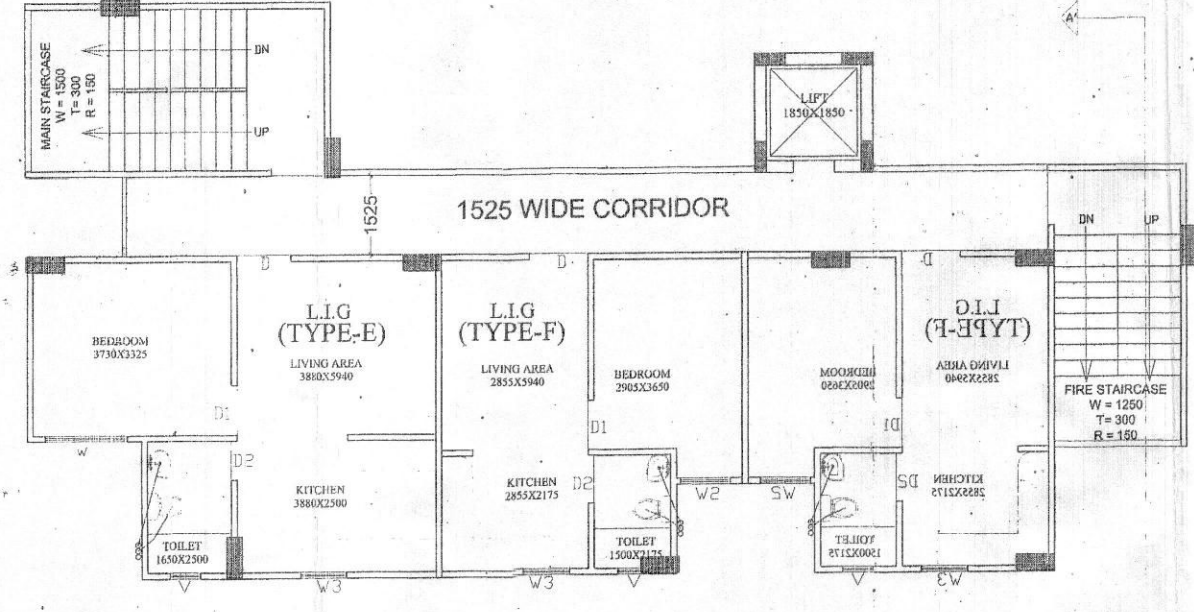

3rd. TO 6th. FLOOR PLAN

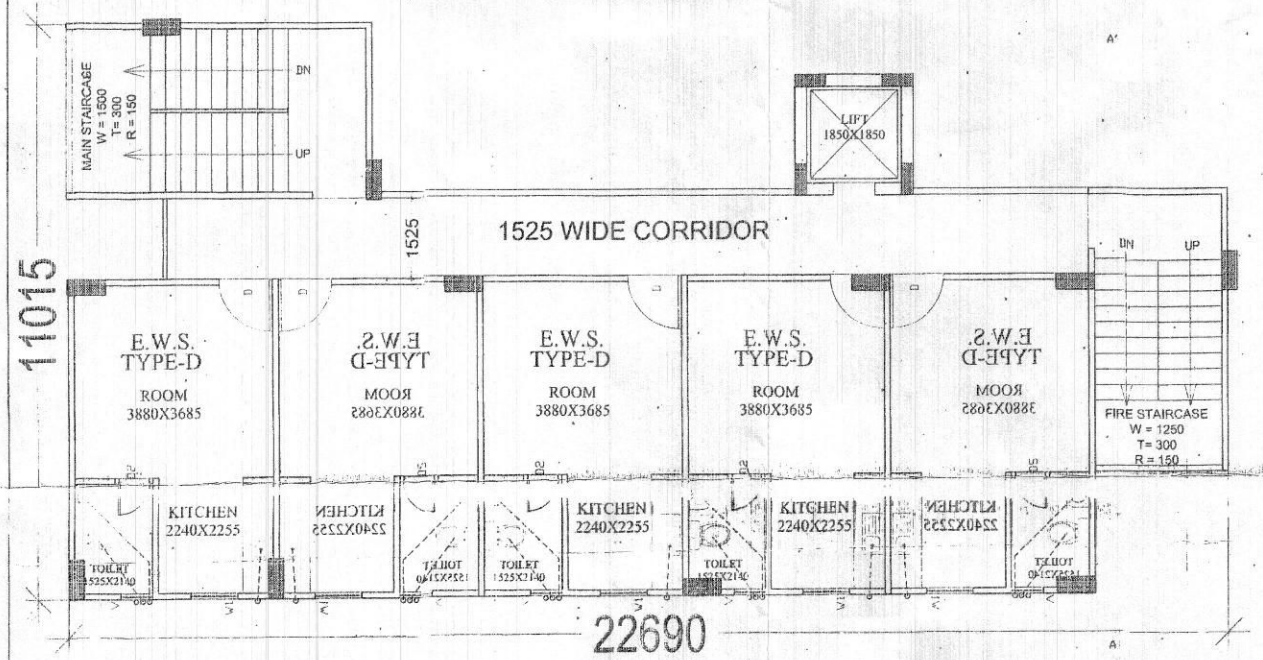

1st. FLOOR PLAN

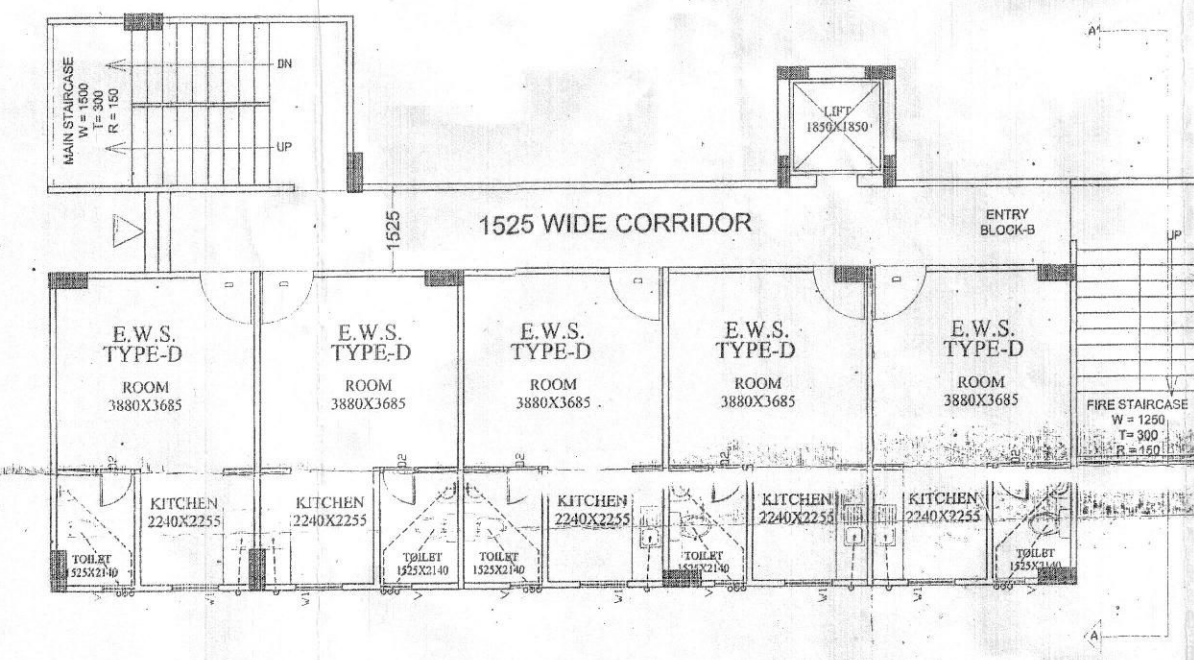

GROUND FLOOR PLAN

DOOR WINDOW SCHEDULE
BLOCK-B

S.NO.	TYPE	SIZE	SILL LVL.
01.	D	1050X2100	00
02	D1	900X2100	00
03	D2	750X2100	00
04	W	1600X1650	900
04	W1	1225X1650	900
04	W2	1050X1650	900
04	W3	900X1650	900
05	V	600X1200	1350

AREA STATEMENT

S.No	FLOORS	AREA (sq.mt.)	UNITS
1	GROUND FLOOR	179.29	05
2	FIRST FLOOR	175.87	05
3	SECOND FLOOR	169.64	04
4	THIRD FLOOR	164.70	03
5	FOURTH FLOOR	164.70	03
6	FIFTH FLOOR	164.70	03
7	SIXTH FLOOR	164.70	03
	TOTAL (1 to 7)	1183.60	26

PROJECT:
SUBMISSION DRG. FOR AFFORDABLE GROUP HOUSING
AT KHASRA NO. 1140, 1142, 1166 & 1167 AT VILLAGE DASNA
PARAGANA DASNA TEHSIL GHAZIABAD (U.P.)

OWNER:
M/s. A.P.G. MACHINES & METAL TRADING P. LTD.
SIGN AUTHORITY
DEVENDAR SINGH

DRAWING TITLE:
(FLOOR PLANS)
BLOCK-B

For APG Machine & Machine Trading Pvt. Ltd.
Managing Director

RAJ KUMAR SHARMA
Architect
Regd. No. GA/2012/54182

ER. SADANAND DUA
ME (CIVIL)
Structural Consultant
Swati Structure Solution Pvt. Ltd.
H.O. 803, Badliwala Crossing Tower,
Plot No. 8 Community Center, Badliwala, Delhi-110028
Office: 5/1, FLAT NO. 5, ROOP NAGAR, DELHI-110007
Phone: 9812776191
Email: sadanandarchitects@yahoo.co.in

SCALE: N.T.S. DATE: 10/07/2012
DESIGN BY: SD-10
CHECKED BY: