



SIDE  
ELE

FRONT  
ELE

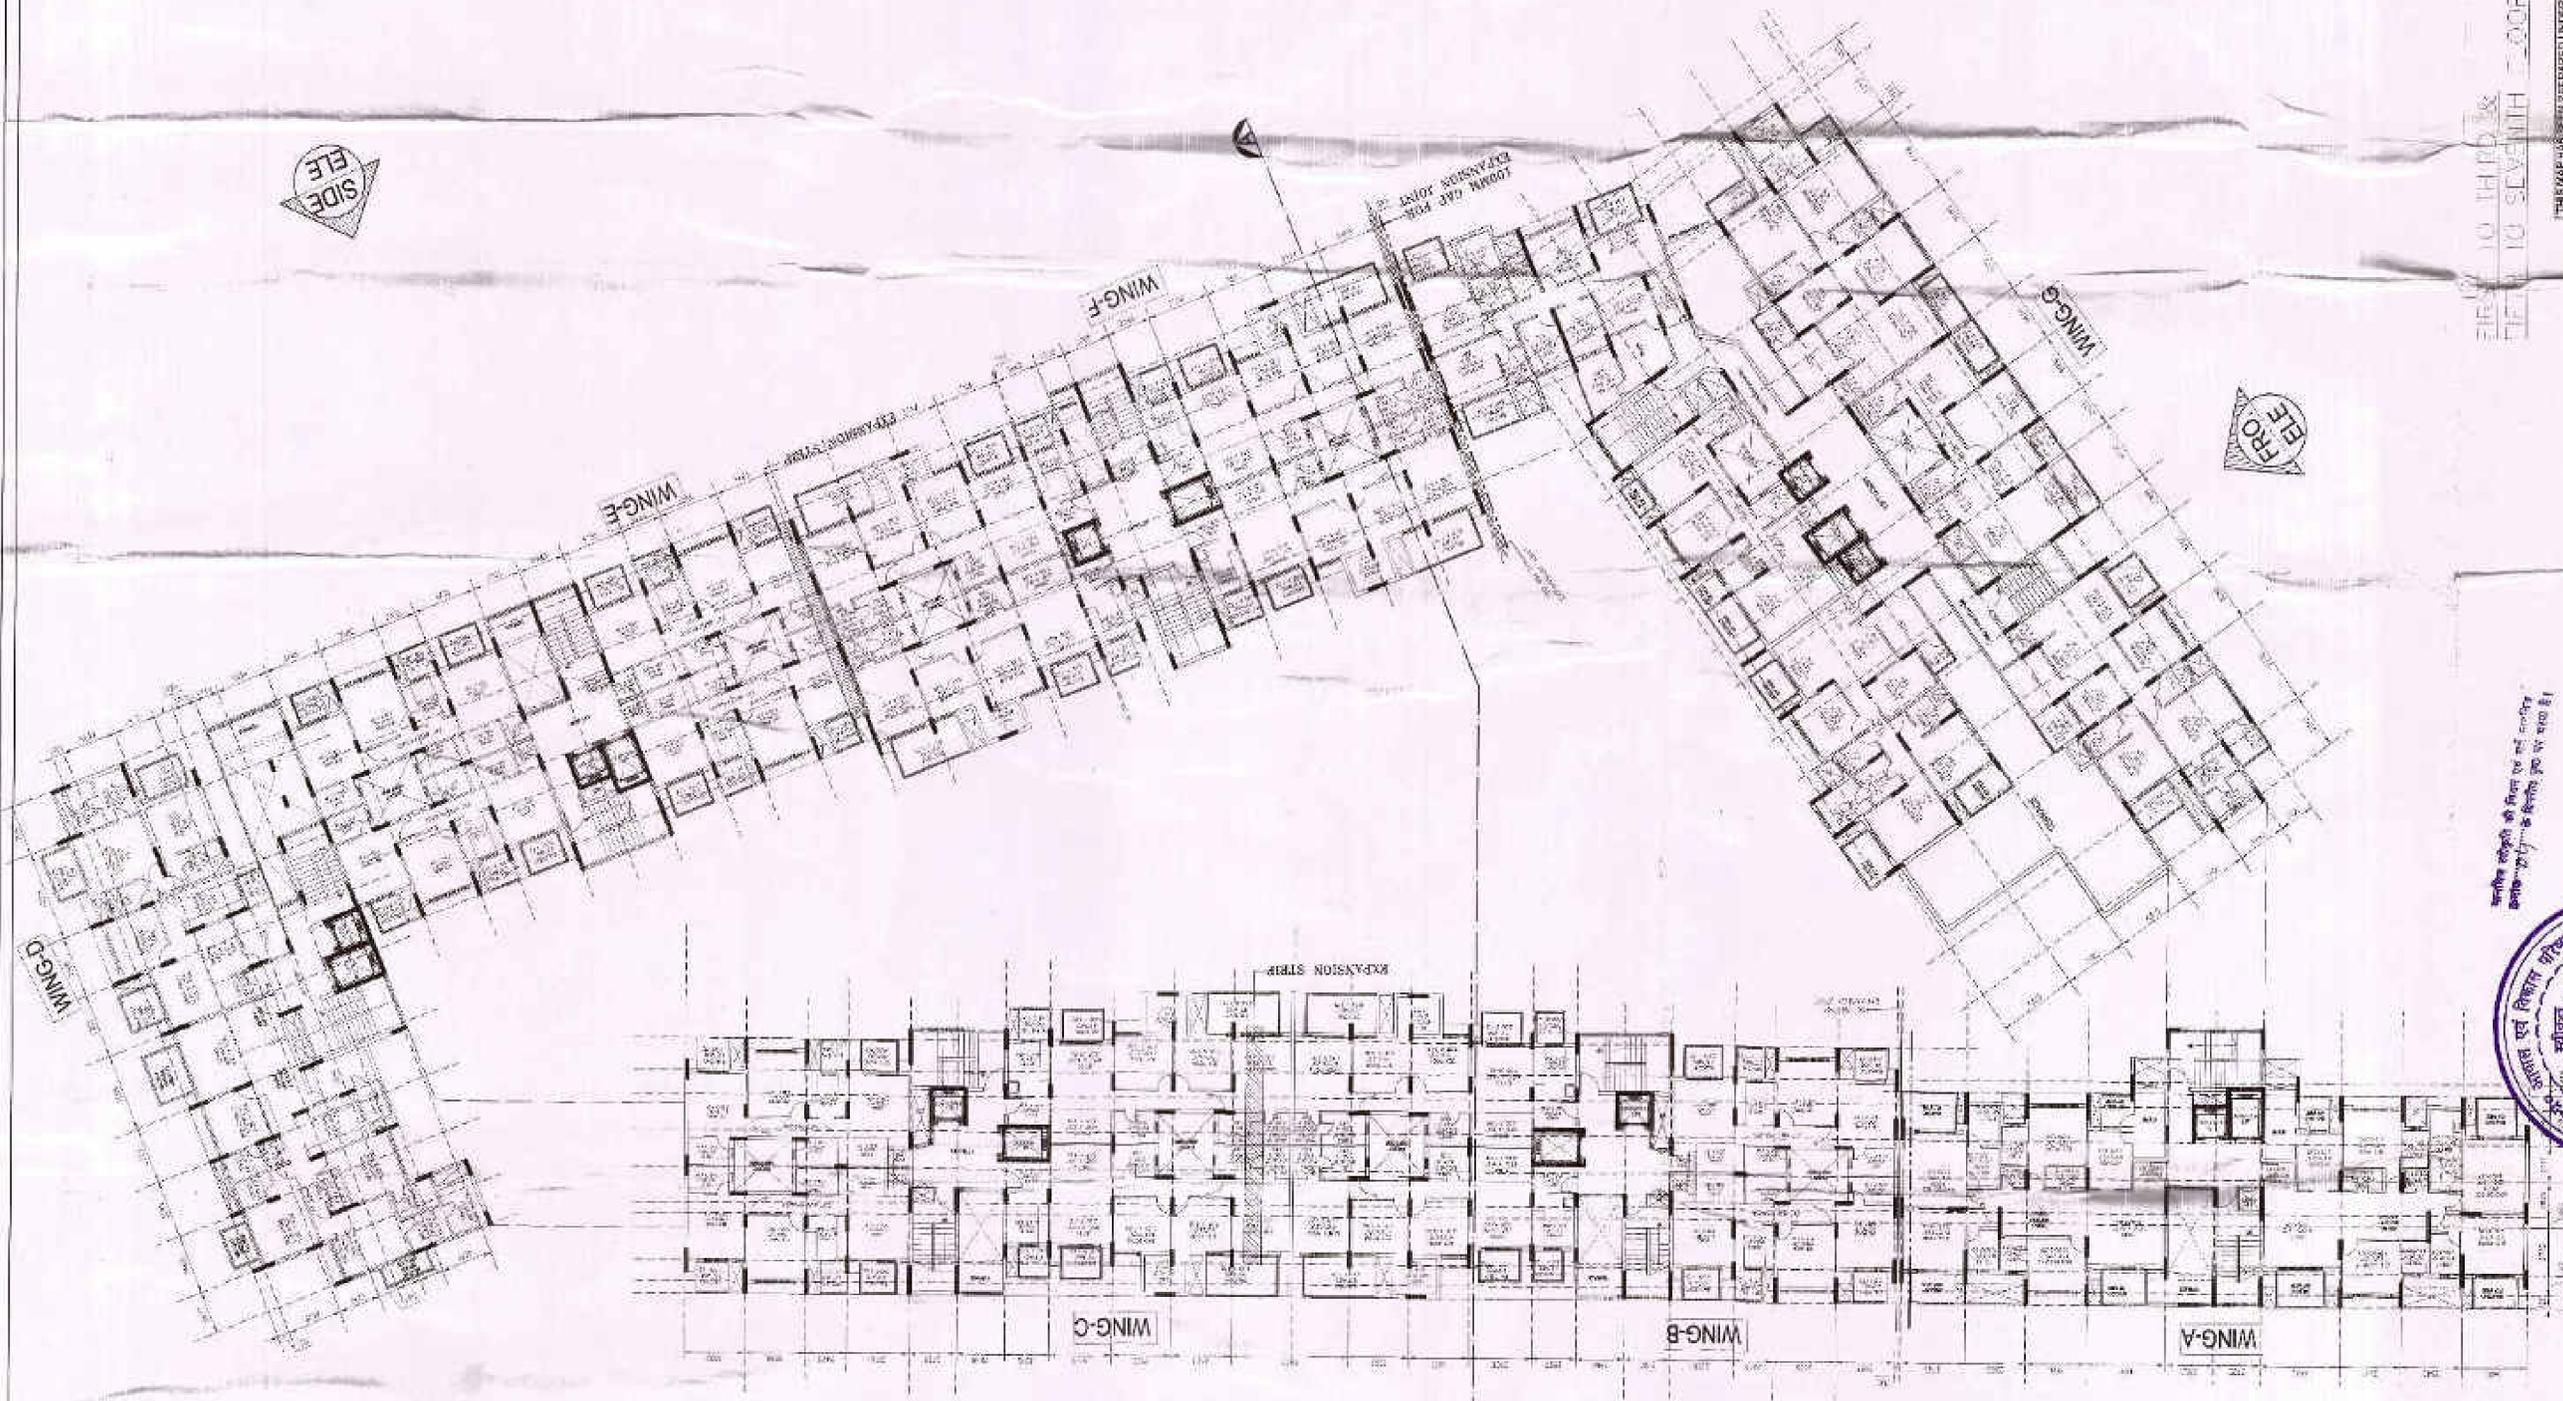

1. All dimensions are in meters.  
 2. All dimensions are to be finished.  
 3. All dimensions are to be as shown.

THESE DRAWINGS ARE PREPARED UNDER MASTER PLAN 2007 /  
 SHIMLA UP (M) 2008

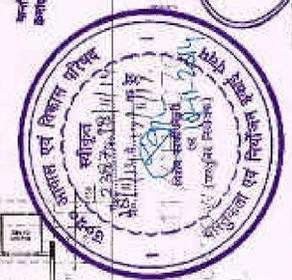

Proposed Residential Complex At Plot No. 111  
 Vinayavin Yojana, Robbirely Road, Laxmi  
 near Deseve Builders And Developers L.D.

NORTH  
 SHEET NO. 04


SCALE 1:200  
 DATE 12-06-2014



OWNERS


ARCHITECT



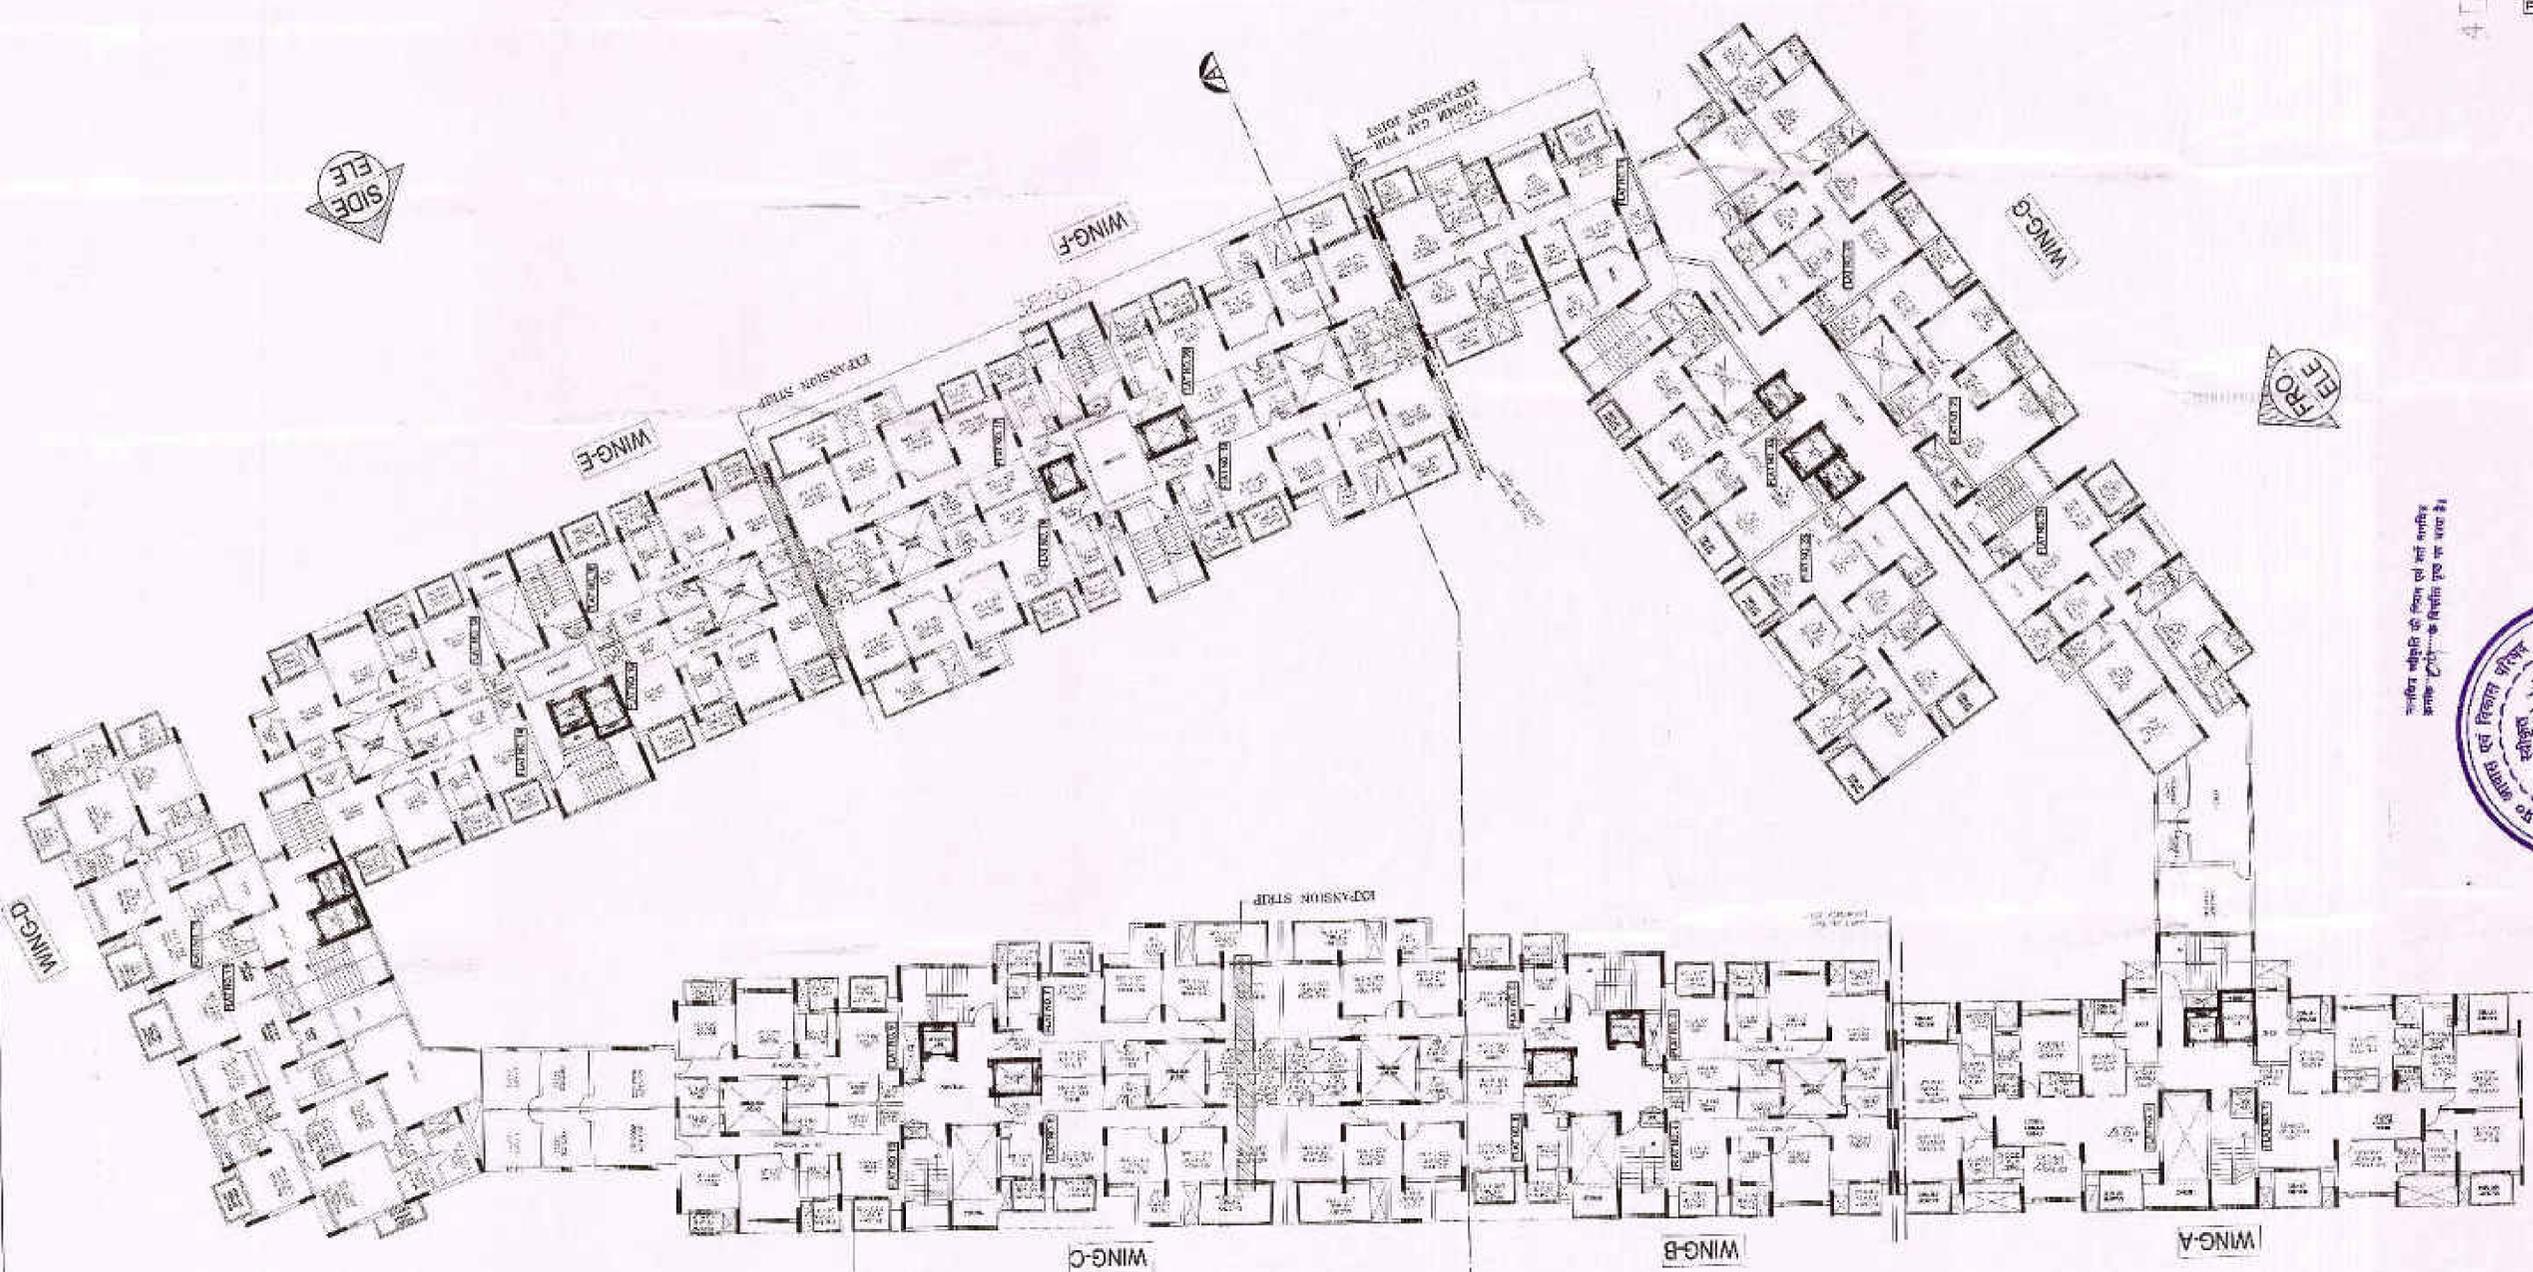

4TH FLOOR PLAN

این نقشه صرفاً جهت اطلاع است و هرگونه تغییرات در اجرا بر عهده پیمانکار خواهد بود.

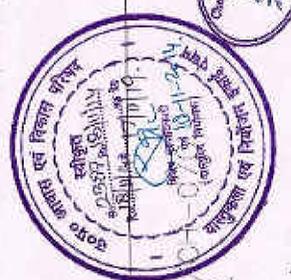


NORTH	SCALE	DATE
	1:200	12-06-2014
OWNER'S NO.		
06		

ARCHITECT

OWNERS

Proposed Residential Complex At Plot No- 11  
 Vrindavan Yojana, Raocoreddy Road, Lucknow.  
 For Deserve Builders And Developers LTD.

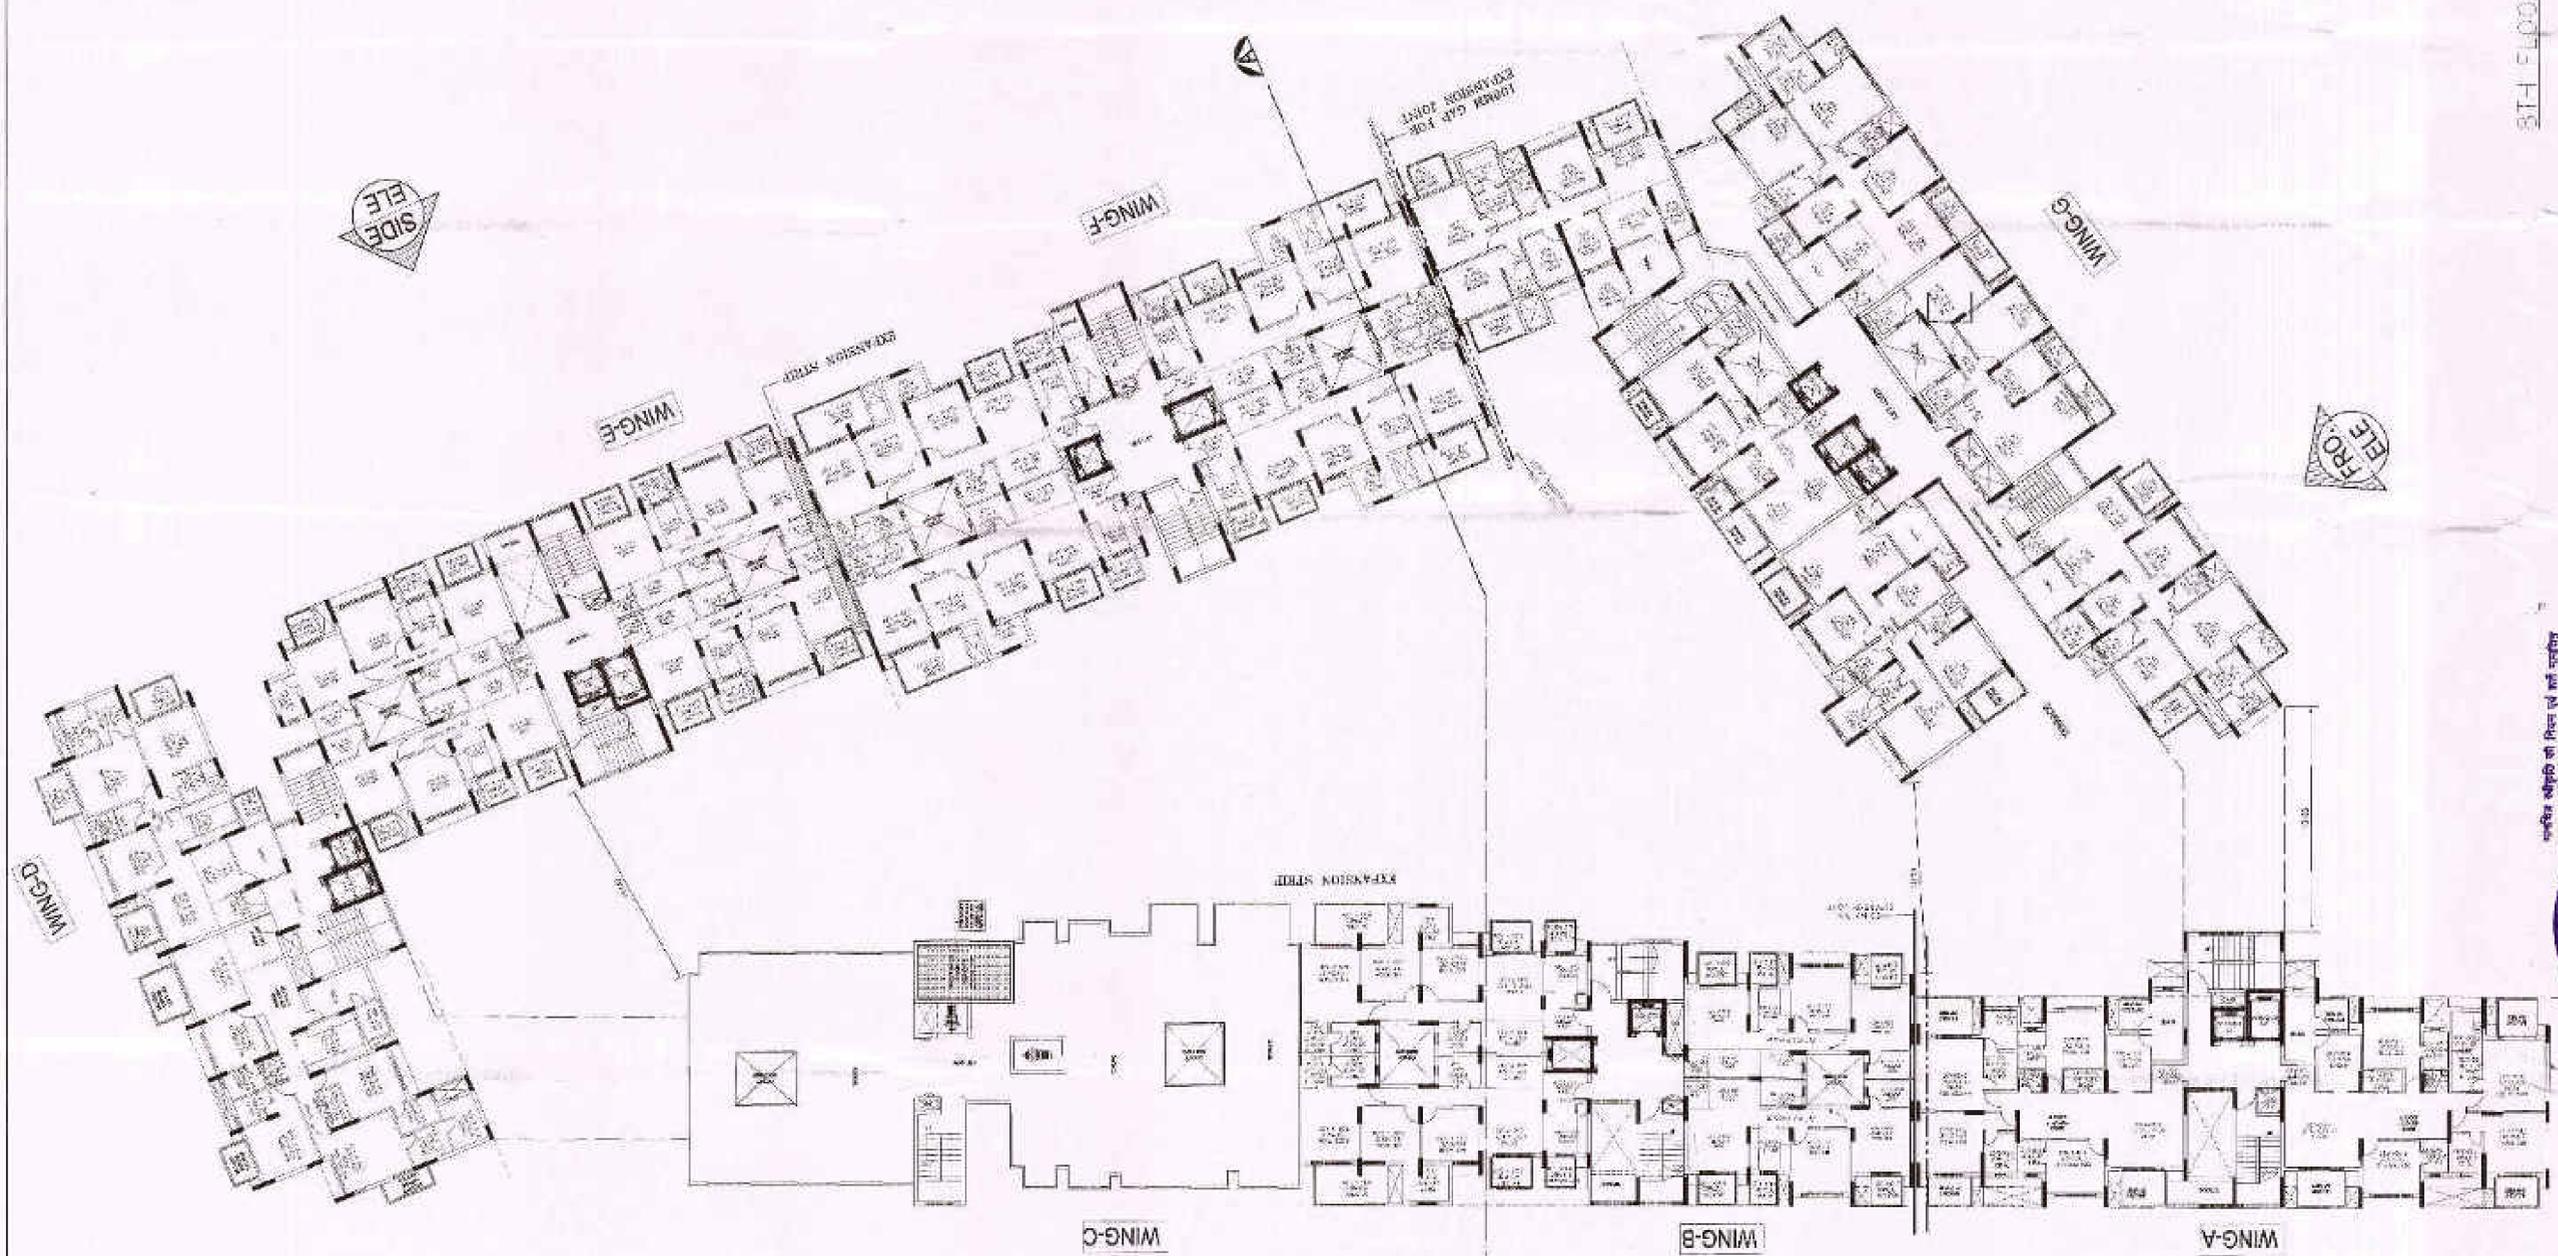

3TH FLOOR PLAN

THIS WORK SHEET PREPARED UNDER MASTER PLAN 2017  
BANGALURU 16/04/2018




OWNER'S	SCALE	1:200
NORTH	DATE	12-06-2014
SHEET NO.		05

ಇದರಲ್ಲಿ ಅಳವಡಿಸಿರುವ ಎಲ್ಲಾ ಅಳವಡಿಕೆಗಳು  
ಅಧಿಕಾರಿಗಳಿಂದ ಅನುಮೋದಿಸಲ್ಪಟ್ಟಿವೆ.



Proposed Residential Complex At Plot No. 10  
Windsor, Yehpe, Kerebally Road,  
For Deserve Builders And Developers LTD.



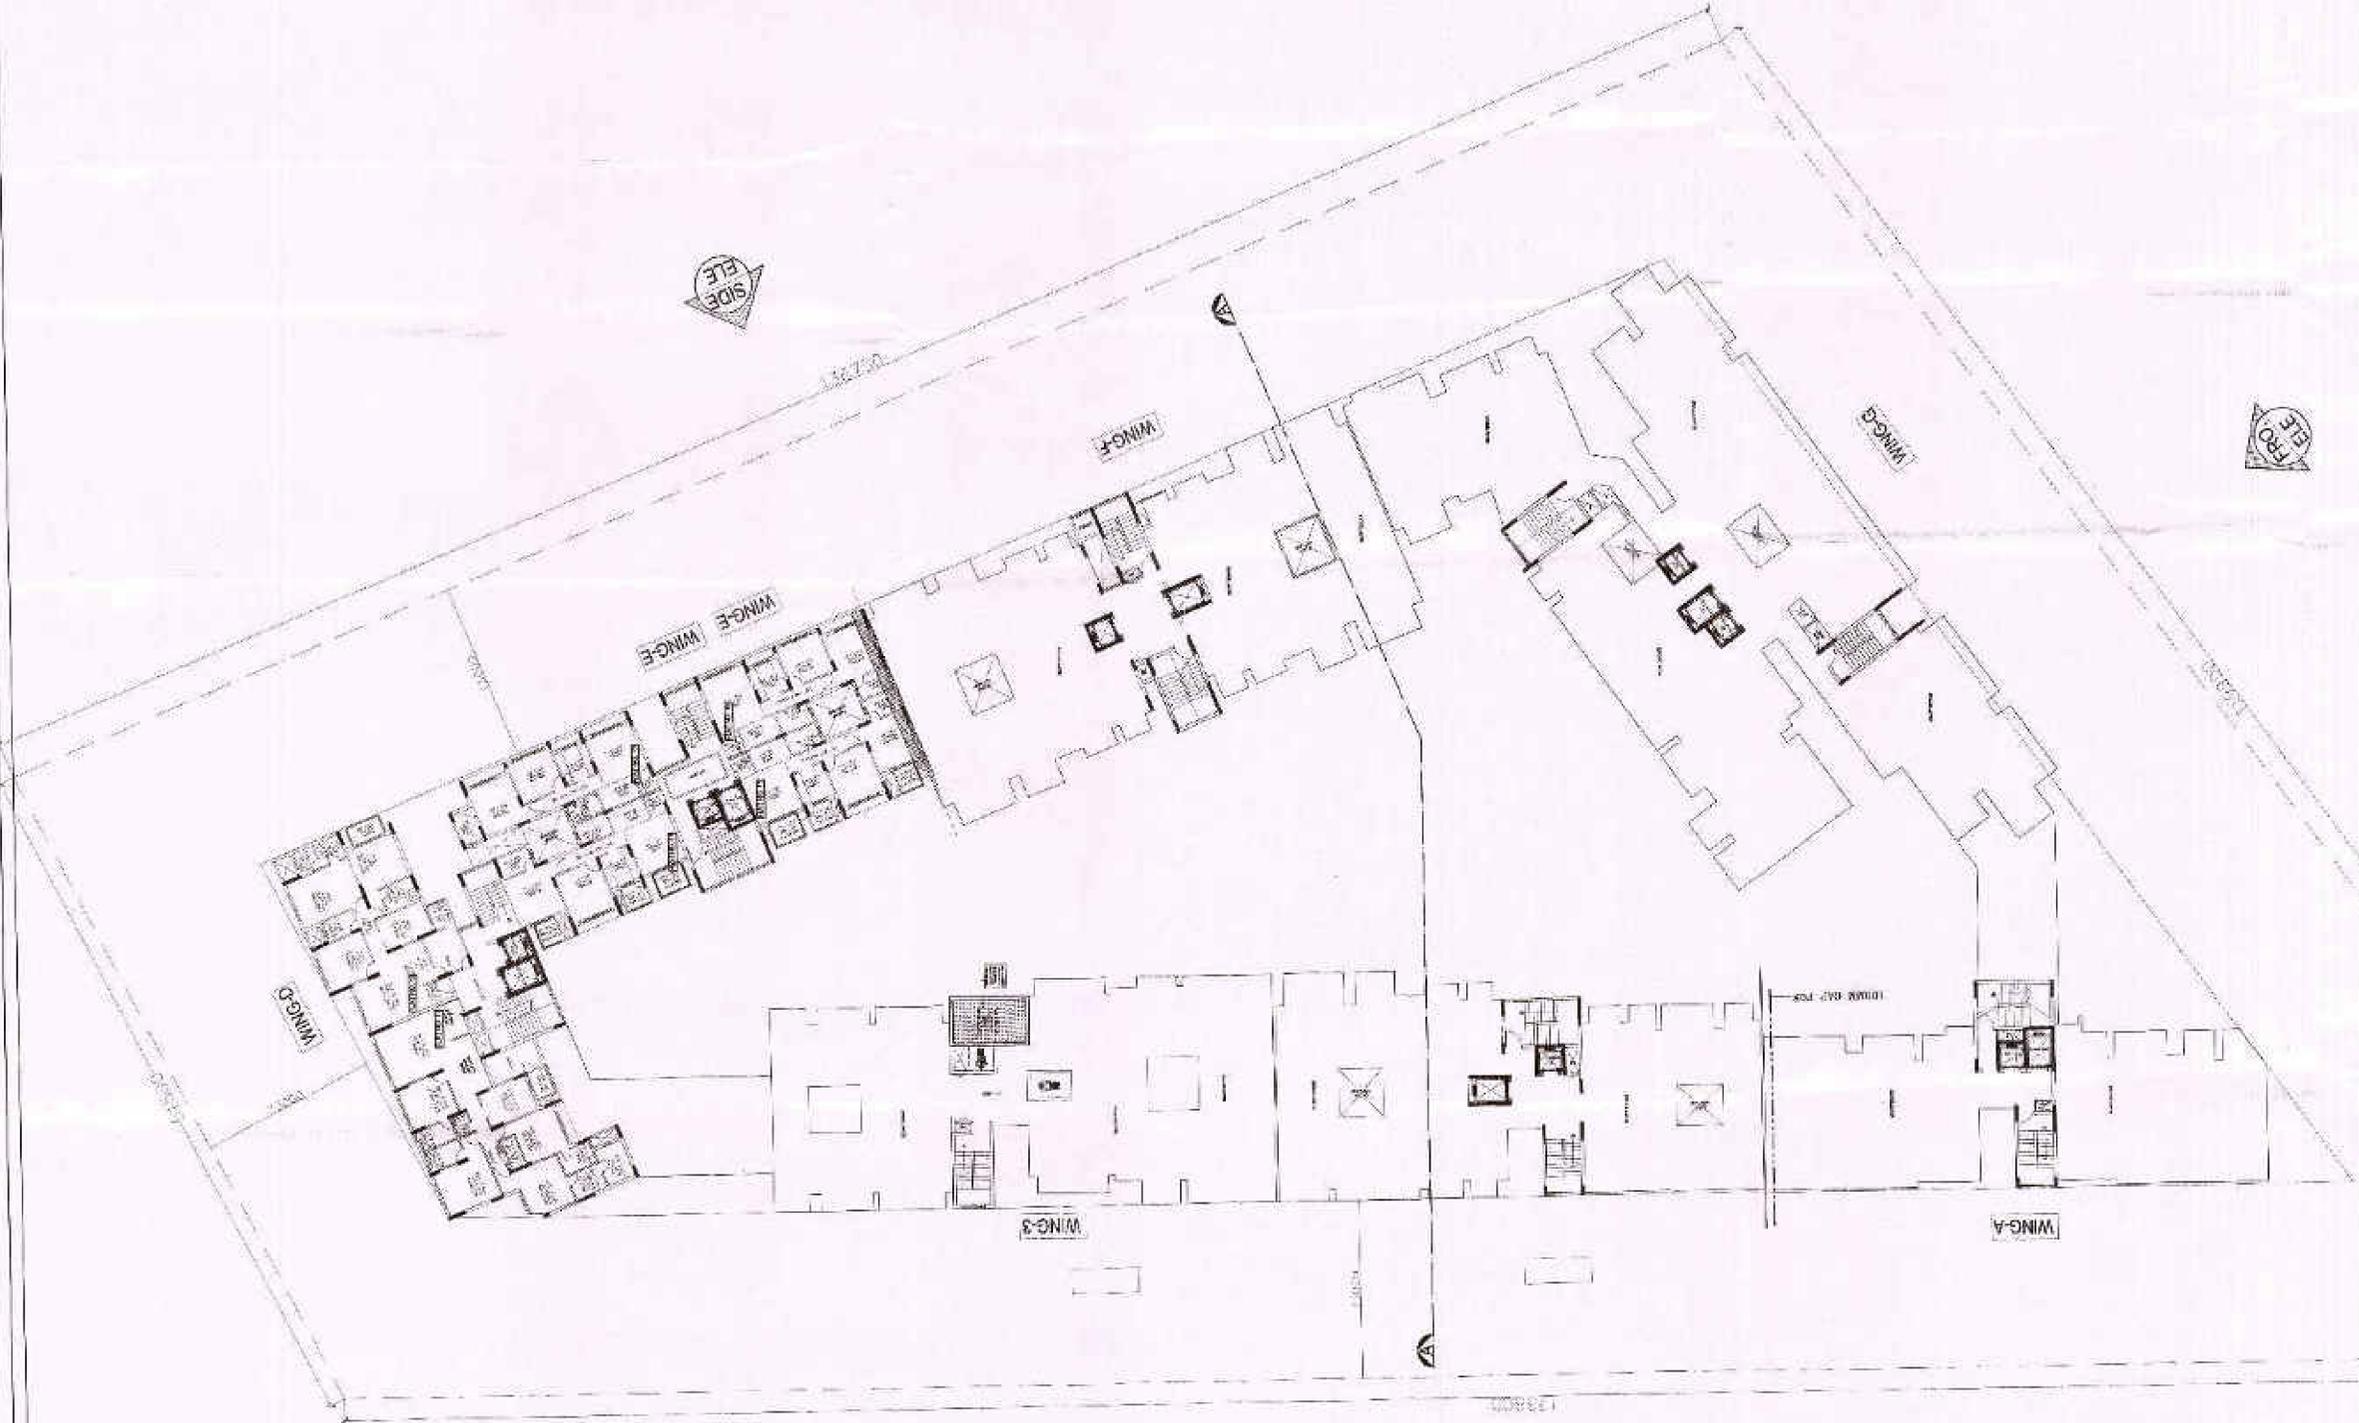

Numbered walls are shown at all angles  
except 90° and 180° (see note 2)

1:250  
12-06-2014  
08

THIS MAP HAS BEEN PREPARED UNDER MASTER PLAN 2001  
BY THE ARCHITECT


Proposed Residential Complex At  
Vrindavan Yojana, Kagebareilly Road  
For Deservo Builders And Developers

Scale: 1:250  
Date: 12-06-2014  
Sheet No. 08

OWNER'S  
ARCHITECT

North Arrow  
SHEET NO. 08

PRODUCED BY AN AUTODESK EDUCATIONAL PRODUCT

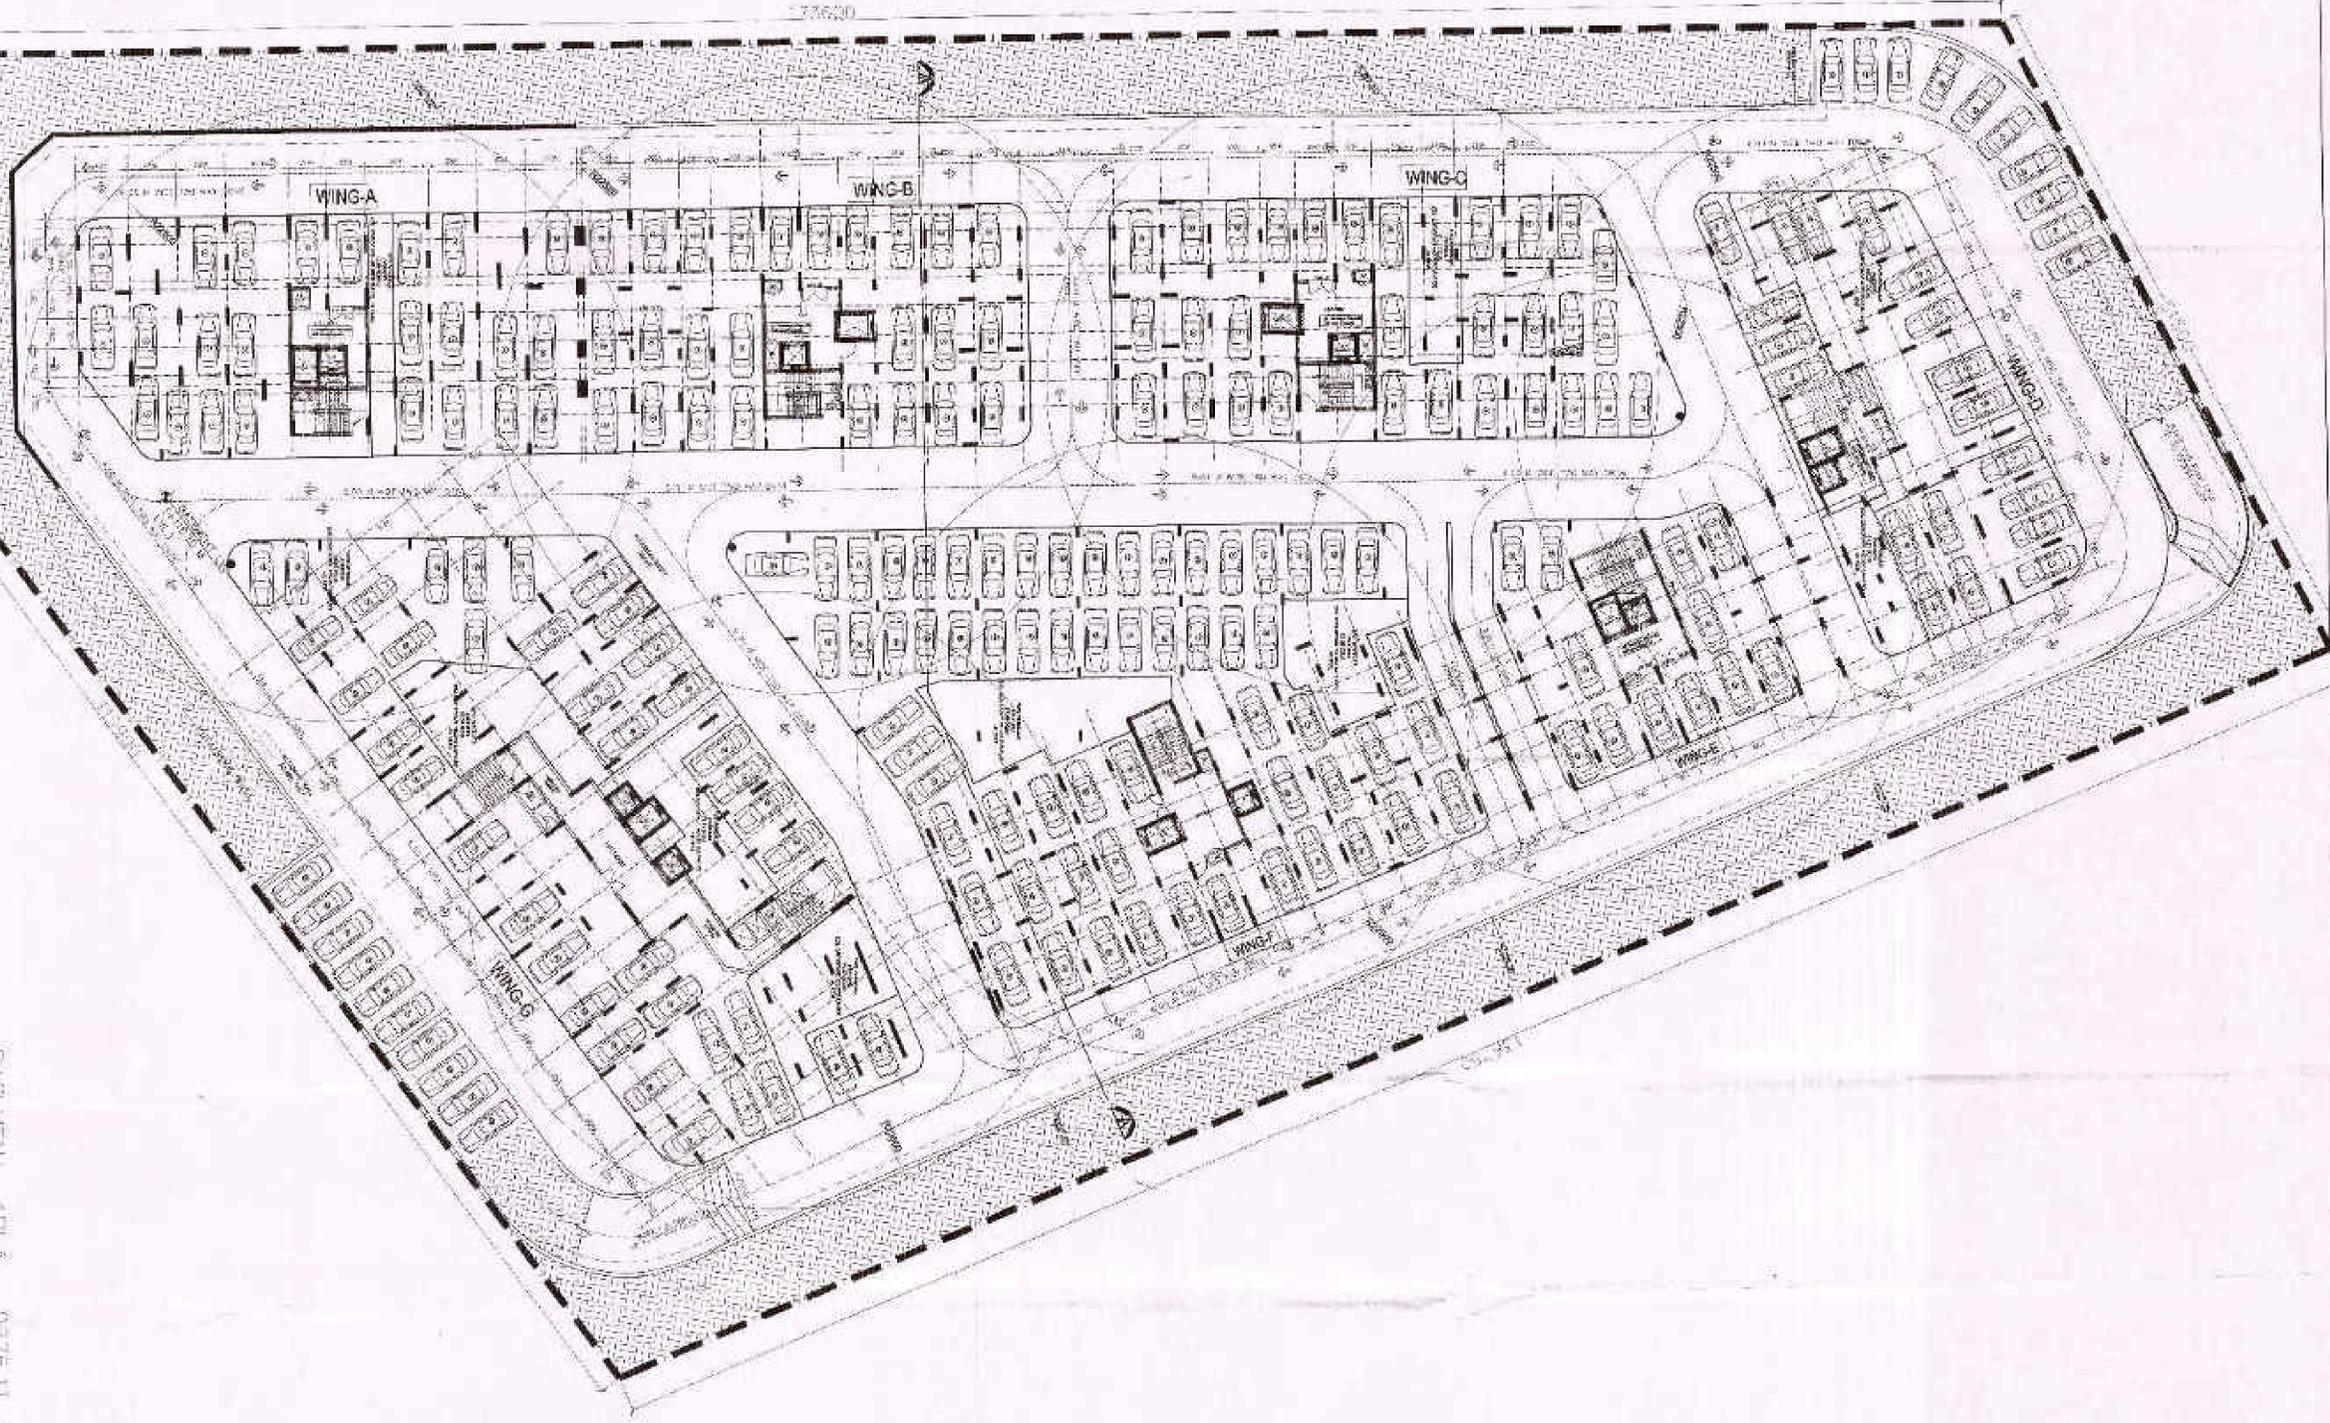

सर्वोच्च शिक्षण समिती  
 महाराष्ट्र शासन  
 अ.सं. १८७/२०१४  
 (अद्यतन मसुदा)



NORTH



SCALE

1:250

OWNERS



ARCHITECT



**BASEMENT FLOOR PLAN (WITH SPRAWLS ETS)**

BAS. FENI AREA - 9276.11 SQ.MT.  
 CO. CAR SPACE - 3275.11/39  
 - 999.87 - 289 CARS  
 TOTAL 990 CARS IN BAS. FLOOR - 289 CARS

THIS WORK WAS BEEN PREPARED UNDER MASTER PLAN 2007  
 PRAJAN SHIKSHAN SANSTHA

Proposed Residential Block at Plot No- 11  
 Vithobaaji Yashwantrao, Keshavnagar Road, Lucknow.  
 For Reserve Builders And Developers LTD.

