



PROJECT  
**PROPOSED GROUP HOUSING**  
 FOR  
**ROHIT COLONISERS PVT. LTD**  
 DIRECTOR  
**NARENDRA KUMAR S/o**  
**Late NANNHE LAL**  
 AT  
**KH. NO. - 681 & 682, VILLAGE - MANDIAO,**  
**PARGANA - MAHONA, TEHSIL - B.K.T.**  
**DISTRICT - LUCKNOW**

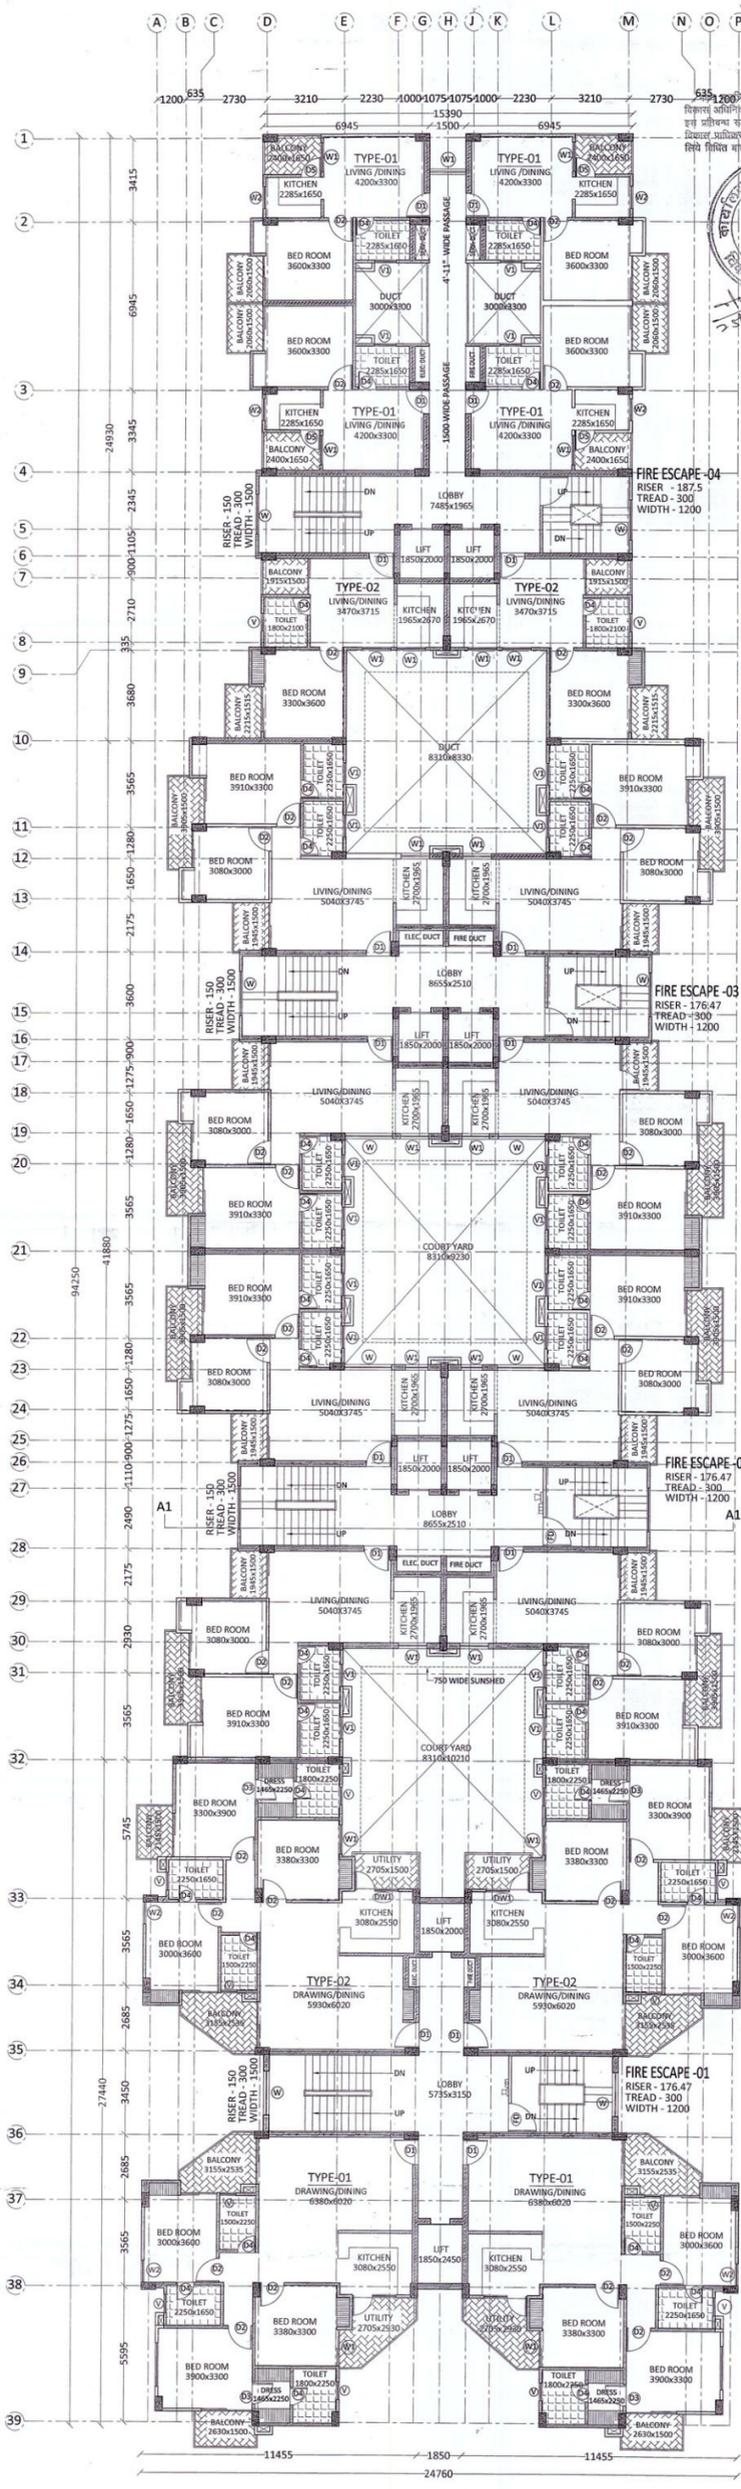

**TYPICAL FLOOR PLAN**  
(FIRST TO ELEVENTH FLOOR)

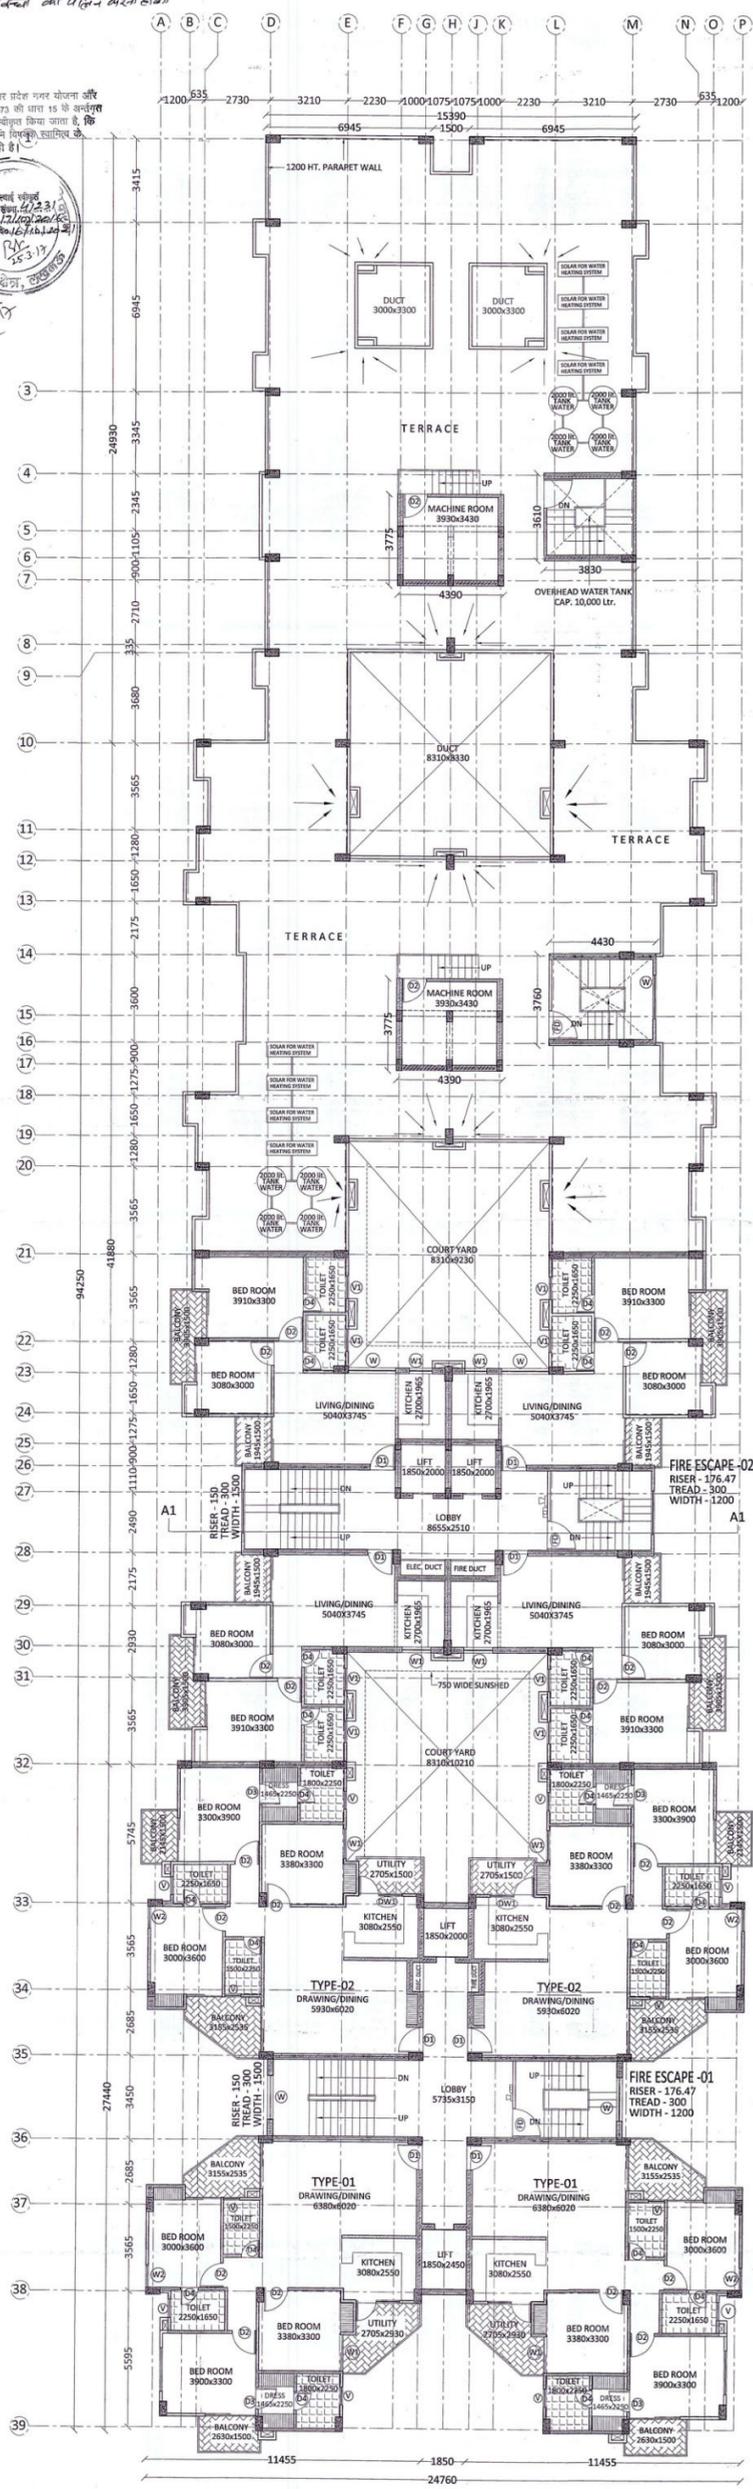

**TWELFTH FLOOR PLAN**

**DOOR & WINDOW SCHEDULE**

S.N.	TYPE	SIZE	DESCRIPTION
1.	D1	1050 x 2100	DOOR
2.	D2	1000 x 2100	DOOR
3.	D3	900 x 2100	DOOR
4.	D4	750 x 2100	DOOR
5.	DW1	1800 x 2550	DOOR CUM WINDOW
6.	DW2	1500 x 2550	DOOR CUM WINDOW
7.	DW3	1875 x 2550	DOOR CUM WINDOW
8.	DW4	1840 x 2550	DOOR CUM WINDOW
9.	W	1800 x 1650	WINDOW
10.	W1	1200 x 1650	WINDOW
11.	W2	900 x 1650	WINDOW
12.	W3	1500 x 1650	WINDOW
13.	V	750 x 600	VENTILATOR
13.	V1	900 x 600	VENTILATOR
14.	FD	1200 x 2100	SMOKE CHECK DOOR

**FIRE FIGHTING LEGEND**

	HOSE REEL 20 MM Ø 30 MT. LONG
	HOSE CABINET BOX EACH R.R.L. HOSE PIPE 15 - 15 MT. LONG
	BRANCH PIPE
	AAI RECIRCULATION VALVE
	WET RISER
	M.C.P.
	HOOTER / SPEAKER
	CO2 TYPE FIRE EXTINGUISHER
	ABC TYPE FIRE EXTINGUISHER

SCALE	DATE
1 : 100	AUGUST - 2016
DRG. TITLE	DRG. NO.
TYPICAL FLOOR PLAN & TWELFTH FLOOR PLAN	3/4
DRAWN BY	NORTH
SANDEEP	
OWNER SIGN.	ARCHITECT SIGN.

ARCHITECT

**PUNIT SRIVASTAV**  
**VASTULIPI**  
 ARCHITECTS & INTERIOR DESIGNERS  
 VASTU SHAstra CONSULTANTS  
 5/171, VIRAM KHAND, GOMTI NAGAR, LUCKNOW  
 PH. NO. - 9415418151, 9935590999  
 email - vastulipi@gmail.com  
 website - www.vastulipi.com

ALL THE INFORMATION REGARDING LAND AND ITS OWNERSHIP IS PROVIDED BY THE OWNER. ARCHITECT SHALL NOT BE RESPONSIBLE FOR ANY KIND OF DISCREPANCY REGARDING LAND INFORMATION.