



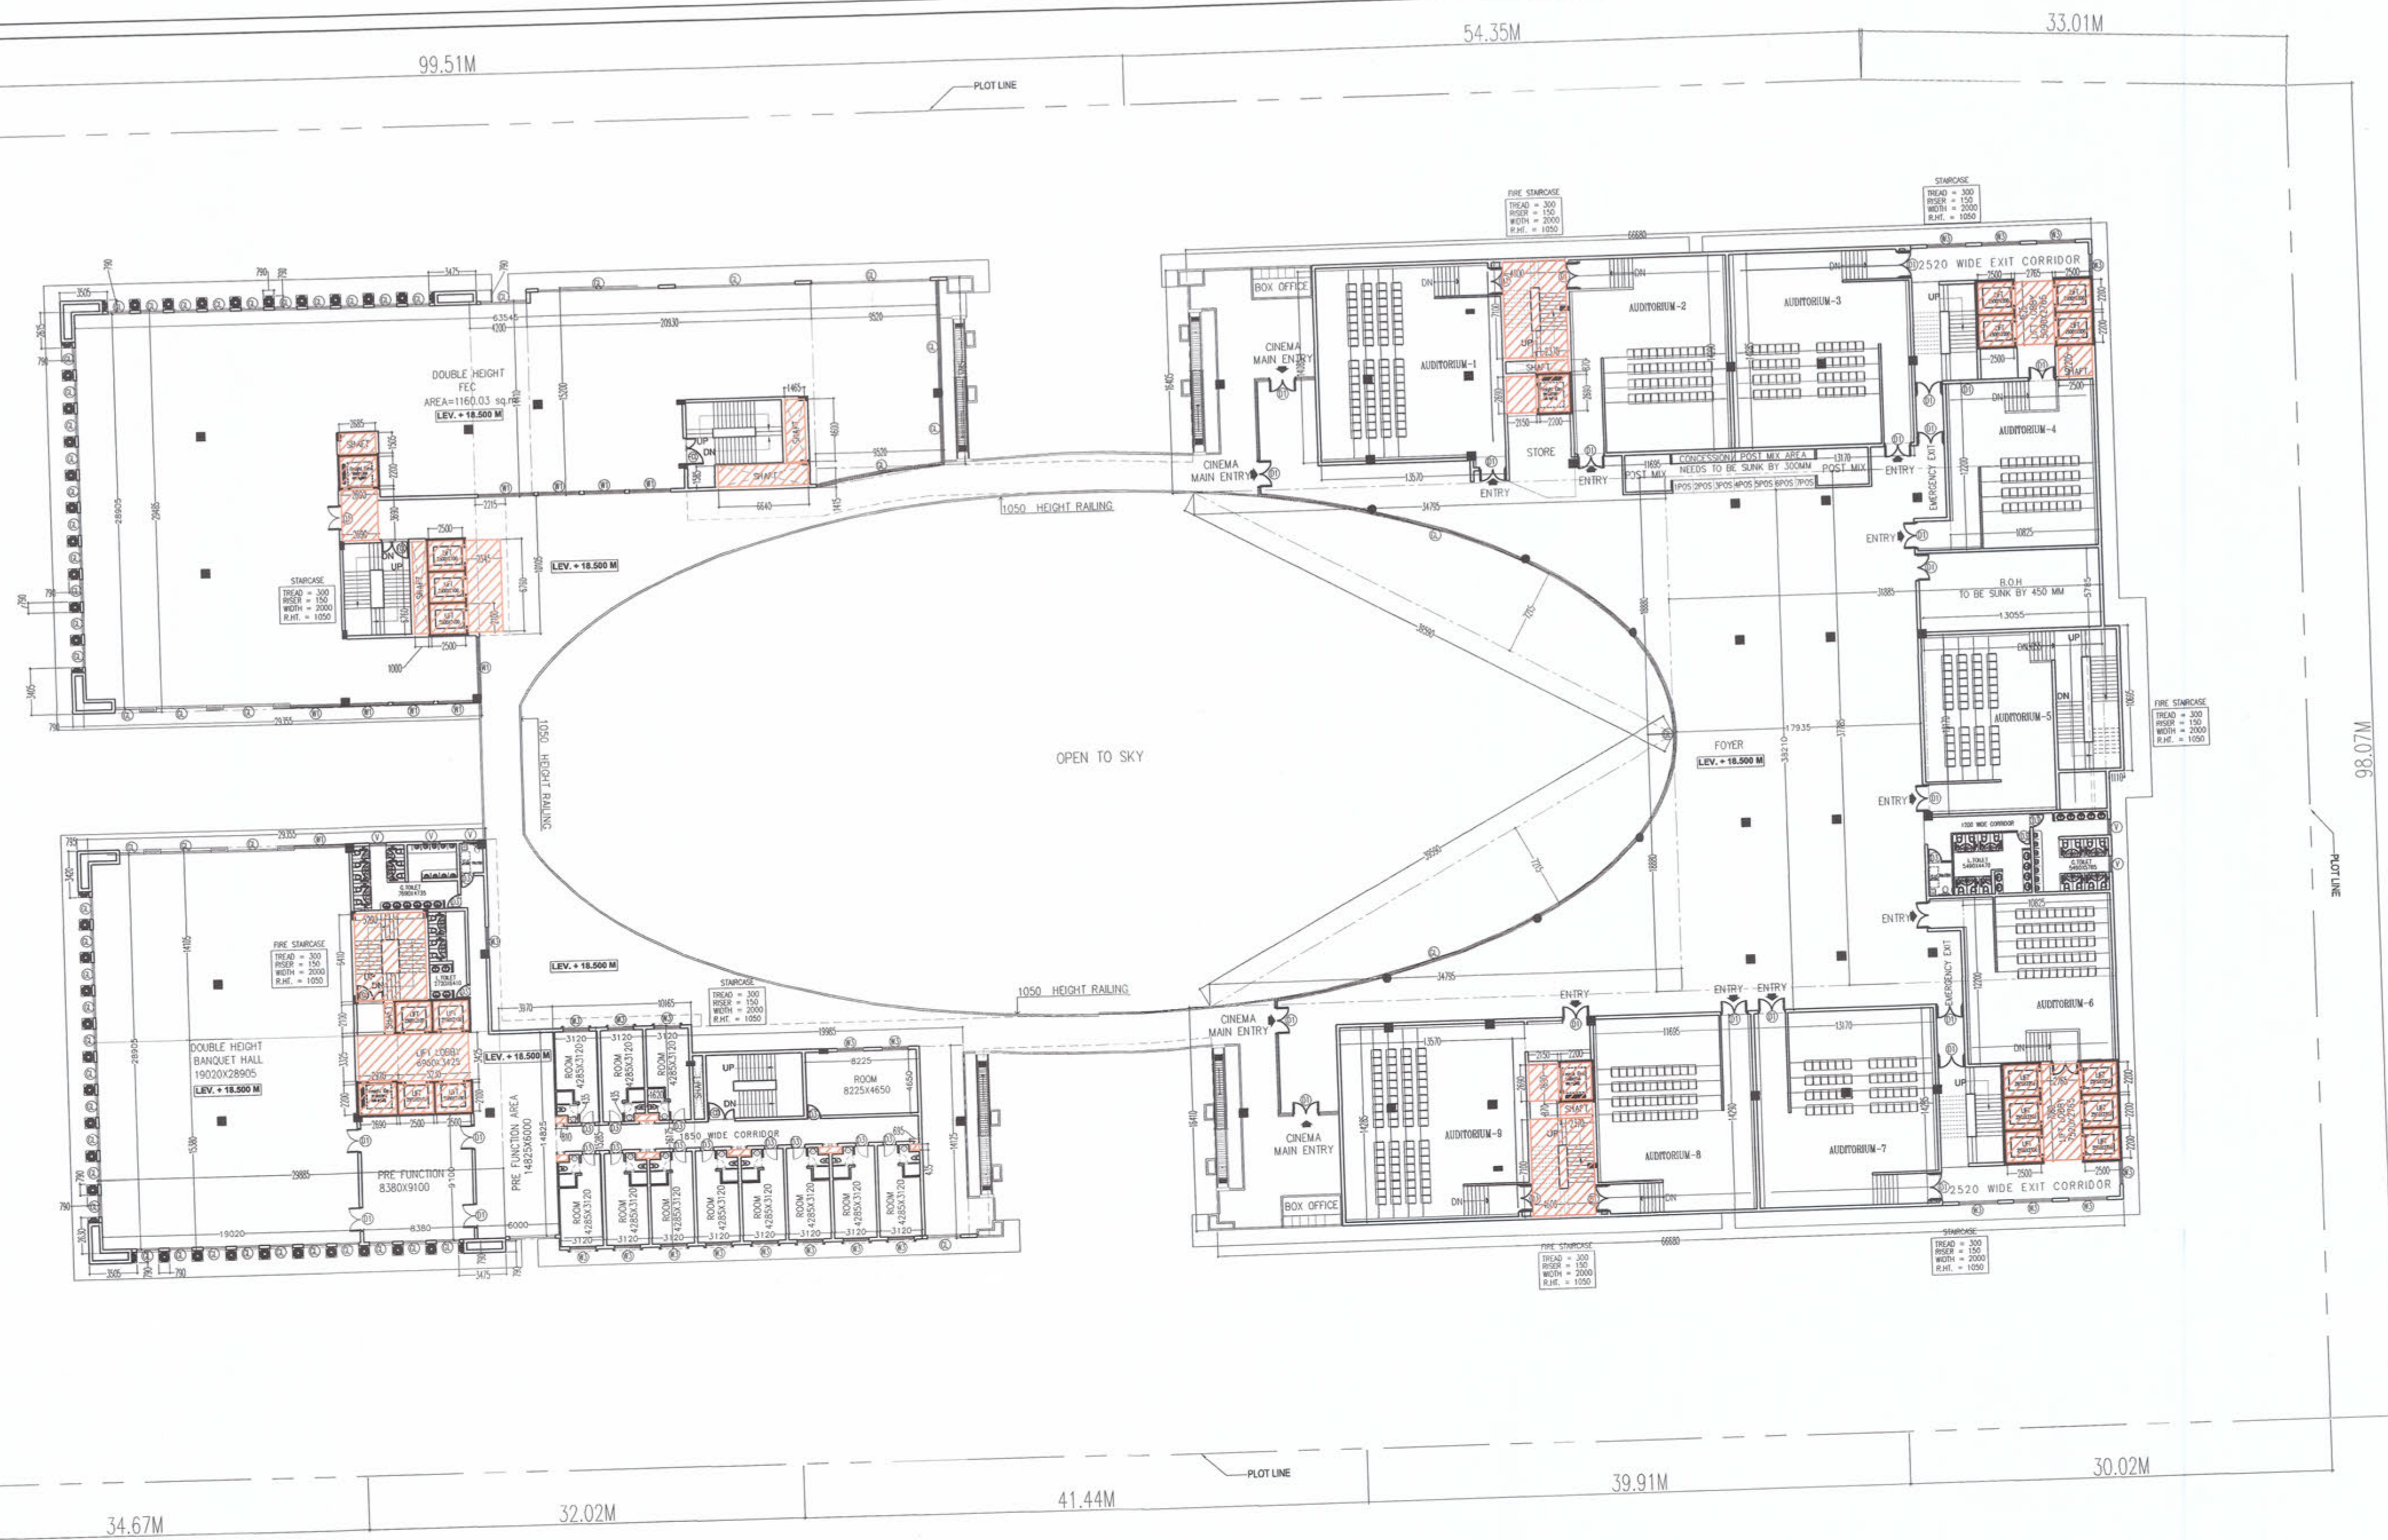


FOURTH FLOOR PLAN
TOTAL NO. OF ROOM = 14

TYPE	WIDTH	HEIGHT	SILL HT.	LINTEL
D1	1800	2100	-	2100
D2	750	2100	-	2100
D3	950	2100	-	2100
D4	1050	2100	-	2100
DW1	6000	2100	-	2100
DW2	3000	2100	-	2100
FCD	2000	2100	-	2100
RS	5000	2400	-	2700
W1	4000	2470	900	2700
W2	5000	2470	900	2700
W3	1200	1800	900	2700
W4	1800	1800	900	2700
GL	-	-	-	-
V1	4000	700	2000	2700

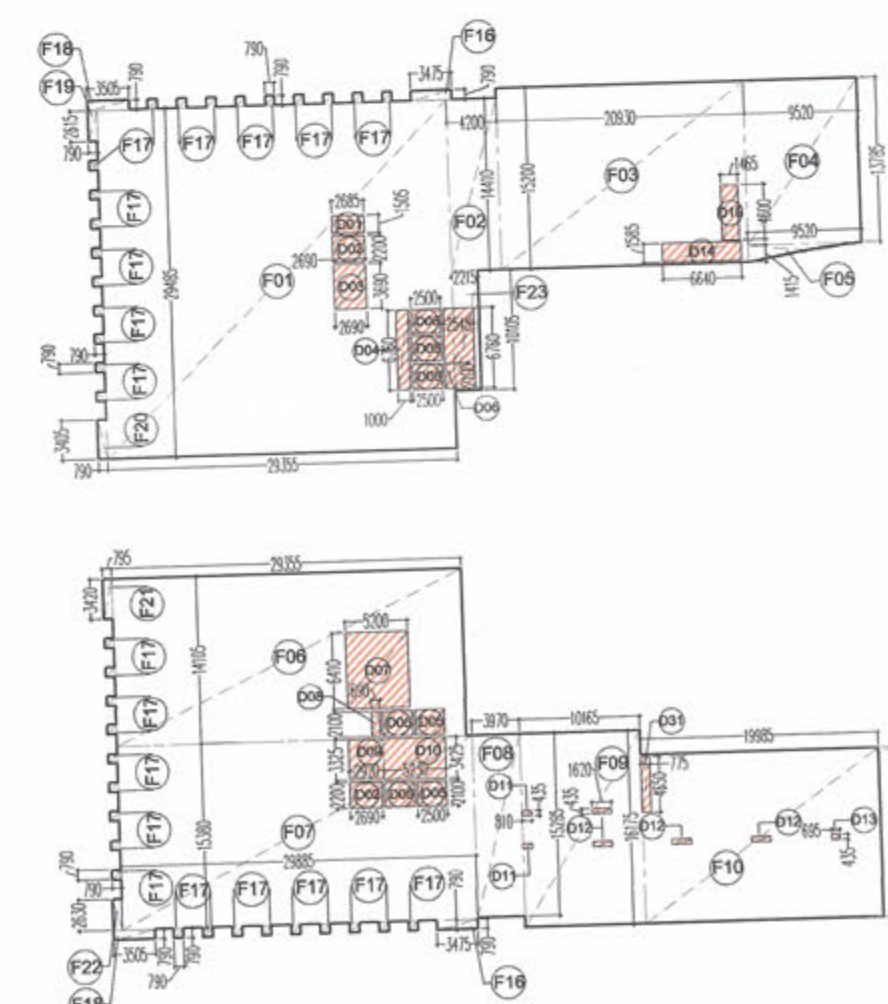

AREA DIAGRAM FOURTH FLOOR

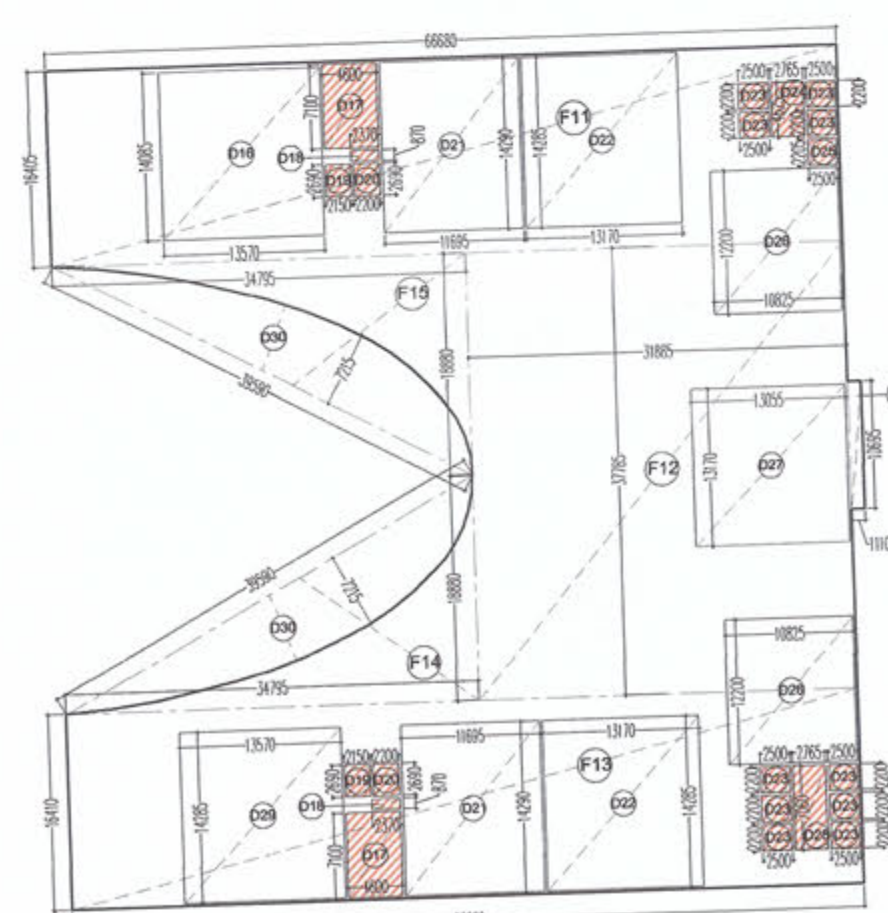

D03	2.690	X	3.690	1.00	1	9.926
D06	2.545	X	6.760	1.00	1	17.204
D07	5.200	X	6.410	1.00	1	33.332
D09	2.920	X	3.325	1.00	1	9.709
D10	5.230	X	3.425	1.00	1	17.913
D11	0.810	X	0.435	1.00	1	0.352
D12	1.620	X	0.435	1.00	4	2.819
D13	0.695	X	0.435	1.00	1	0.302
D14	6.640	X	1.585	1.00	1	10.524
D15	1.465	X	4.600	1.00	1	6.739
D17	4.600	X	7.100	1.00	2	65.320
D18	0.870	X	2.370	1.00	2	4.124
D19	2.150	X	2.690	1.00	2	11.567
D24	2.765	X	4.625	1.00	1	12.788
D25	2.500	X	2.205	1.00	1	5.513
D28	2.765	X	7.060	1.00	1	19.521
D31	0.775	X	4.650	1.00	1	3.604
TOTAL SERVICE AREA AT 4th FLOOR						231.257

NOTE :- ALL FCD DOORS IN MULTIPLEX AREA WILL BE 4 HR. FIRE RATED

TOTAL FAR AREA AT 4th. FLOOR = ADDITION AREA - DEDUCTION AREA						
ADDITION AREA						
Sr No	Dim (m)	X	Dim (m)	Fec.	Nos	Area (SQM)
F01	29.355	X	14.410	1.00	1	865.532
F02	4.200	X	15.200	1.00	1	60.522
F03	20.930	X	15.200	1.00	1	318.136
F04	9.520	X	13.785	1.00	1	131.233
F05	9.520	X	1.415	1.00	1	6.735
F06	29.355	X	14.105	1.00	1	414.052
F07	29.885	X	15.380	1.00	1	459.631
F08	3.970	X	15.285	1.00	1	60.681
F09	10.165	X	16.175	1.00	1	164.419
F10	19.985	X	14.125	1.00	1	282.288
F11	66.680	X	16.405	1.00	1	1093.885
F12	31.885	X	37.785	1.00	1	1204.775
F13	66.680	X	16.410	1.00	1	1094.219
F14	34.795	X	18.880	0.50	1	328.465
F15	34.795	X	18.880	0.50	1	328.465
F16	3.475	X	0.790	1.00	2	5.491
F17	0.790	X	0.790	1.00	36	22.468
F18	3.505	X	0.790	1.00	2	5.538
F19	0.790	X	2.615	1.00	1	2.066
F20	0.790	X	3.405	1.00	1	2.690
F21	0.795	X	3.420	1.00	1	2.719
F22	0.790	X	2.630	1.00	1	2.078
F23	2.215	X	10.105	1.00	1	22.383
F24	1.110	X	10.695	1.00	1	11.871
TOTAL ADDITION AREA (A)						6890.342

DEDUCTION AREA						
D01	2.685	X	1.505	1.00	1	4.041
D02	2.690	X	2.200	1.00	4	23.672
D03	2.690	X	3.690	1.00	1	9.926
D04	1.000	X	6.760	1.00	1	6.760
D05	2.500	X	2.100	1.00	7	36.750
D06	2.545	X	6.760	1.00	1	17.204
D07	5.200	X	6.410	1.00	1	33.332
D08	0.690	X	2.100	1.00	1	1.449
D09	2.920	X	3.325	1.00	1	9.709
D10	5.230	X	3.425	1.00	1	17.913
D11	0.810	X	0.435	1.00	1	0.352
D12	1.620	X	0.435	1.00	4	2.819
D13	0.695	X	0.435	1.00	1	0.302
D14	6.640	X	1.585	1.00	1	10.524
D15	1.465	X	4.600	1.00	1	6.739
D16	13.570	X	14.085	1.00	1	191.133
D17	4.600	X	7.100	1.00	2	65.320
D18	0.870	X	2.370	1.00	2	4.124
D19	2.150	X	2.690	1.00	2	11.567
D20	2.200	X	2.690	1.00	2	11.836
D21	11.695	X	14.290	1.00	2	334.243
D22	13.170	X	14.285	1.00	2	376.267
D23	2.500	X	2.200	1.00	10	55.000
D24	2.765	X	4.625	1.00	1	12.788
D25	2.500	X	2.205	1.00	1	5.513
D26	10.825	X	12.200	1.00	2	264.130
D27	13.055	X	13.170	1.00	1	171.934
D28	2.765	X	7.060	1.00	1	19.521
D29	13.570	X	14.285	1.00	1	193.847
D30	39.590	X	7.215	0.60	2	342.770
D31	0.775	X	4.650	1.00	1	3.604
TOTAL DEDUCTION AREA (B)						2245.090
TOTAL FAR AREA AT 4th FLOOR (C) = (A-B)						4645.251

For PKS Buildmart Pvt. Ltd.
OWNER'S SIGN
GIAN P. MATHUR
ARCHITECT
B. Arch., M.C.A., I.I.A.
C.No. 80/5769
ARCHITECT'S SIGN

PROJECT :-
PROPOSED BUILDING PLAN OF COMMERCIAL AT
PLOT NO.:- C4 , SECTOR-16B GREATER NOIDA
BEING DEVELOPED BY M/S PKS BUILD MART PVT. LTD.

TITLE		FOURTH FLOOR PLAN	
DEALT	YUNUSH	SCALE	1:300
CHKD	BIPIN	DRG. NO.	SB-10/21

THIS DRAWING IS THE PROPERTY OF GIAN P. MATHUR & ASSOCIATES (P) LTD. AND SHALL NOT BE USED, COPIED OR REPRODUCED WITHOUT THEIR WRITTEN PERMISSION.
GIAN P. MATHUR AND ASSOCIATES (P) LTD.
C-55, East Of Kailash, New Delhi-110065
P: +91-11-26109911 F: +91-11-26109912
E: info@gpma.com I W: www.gpma.com