



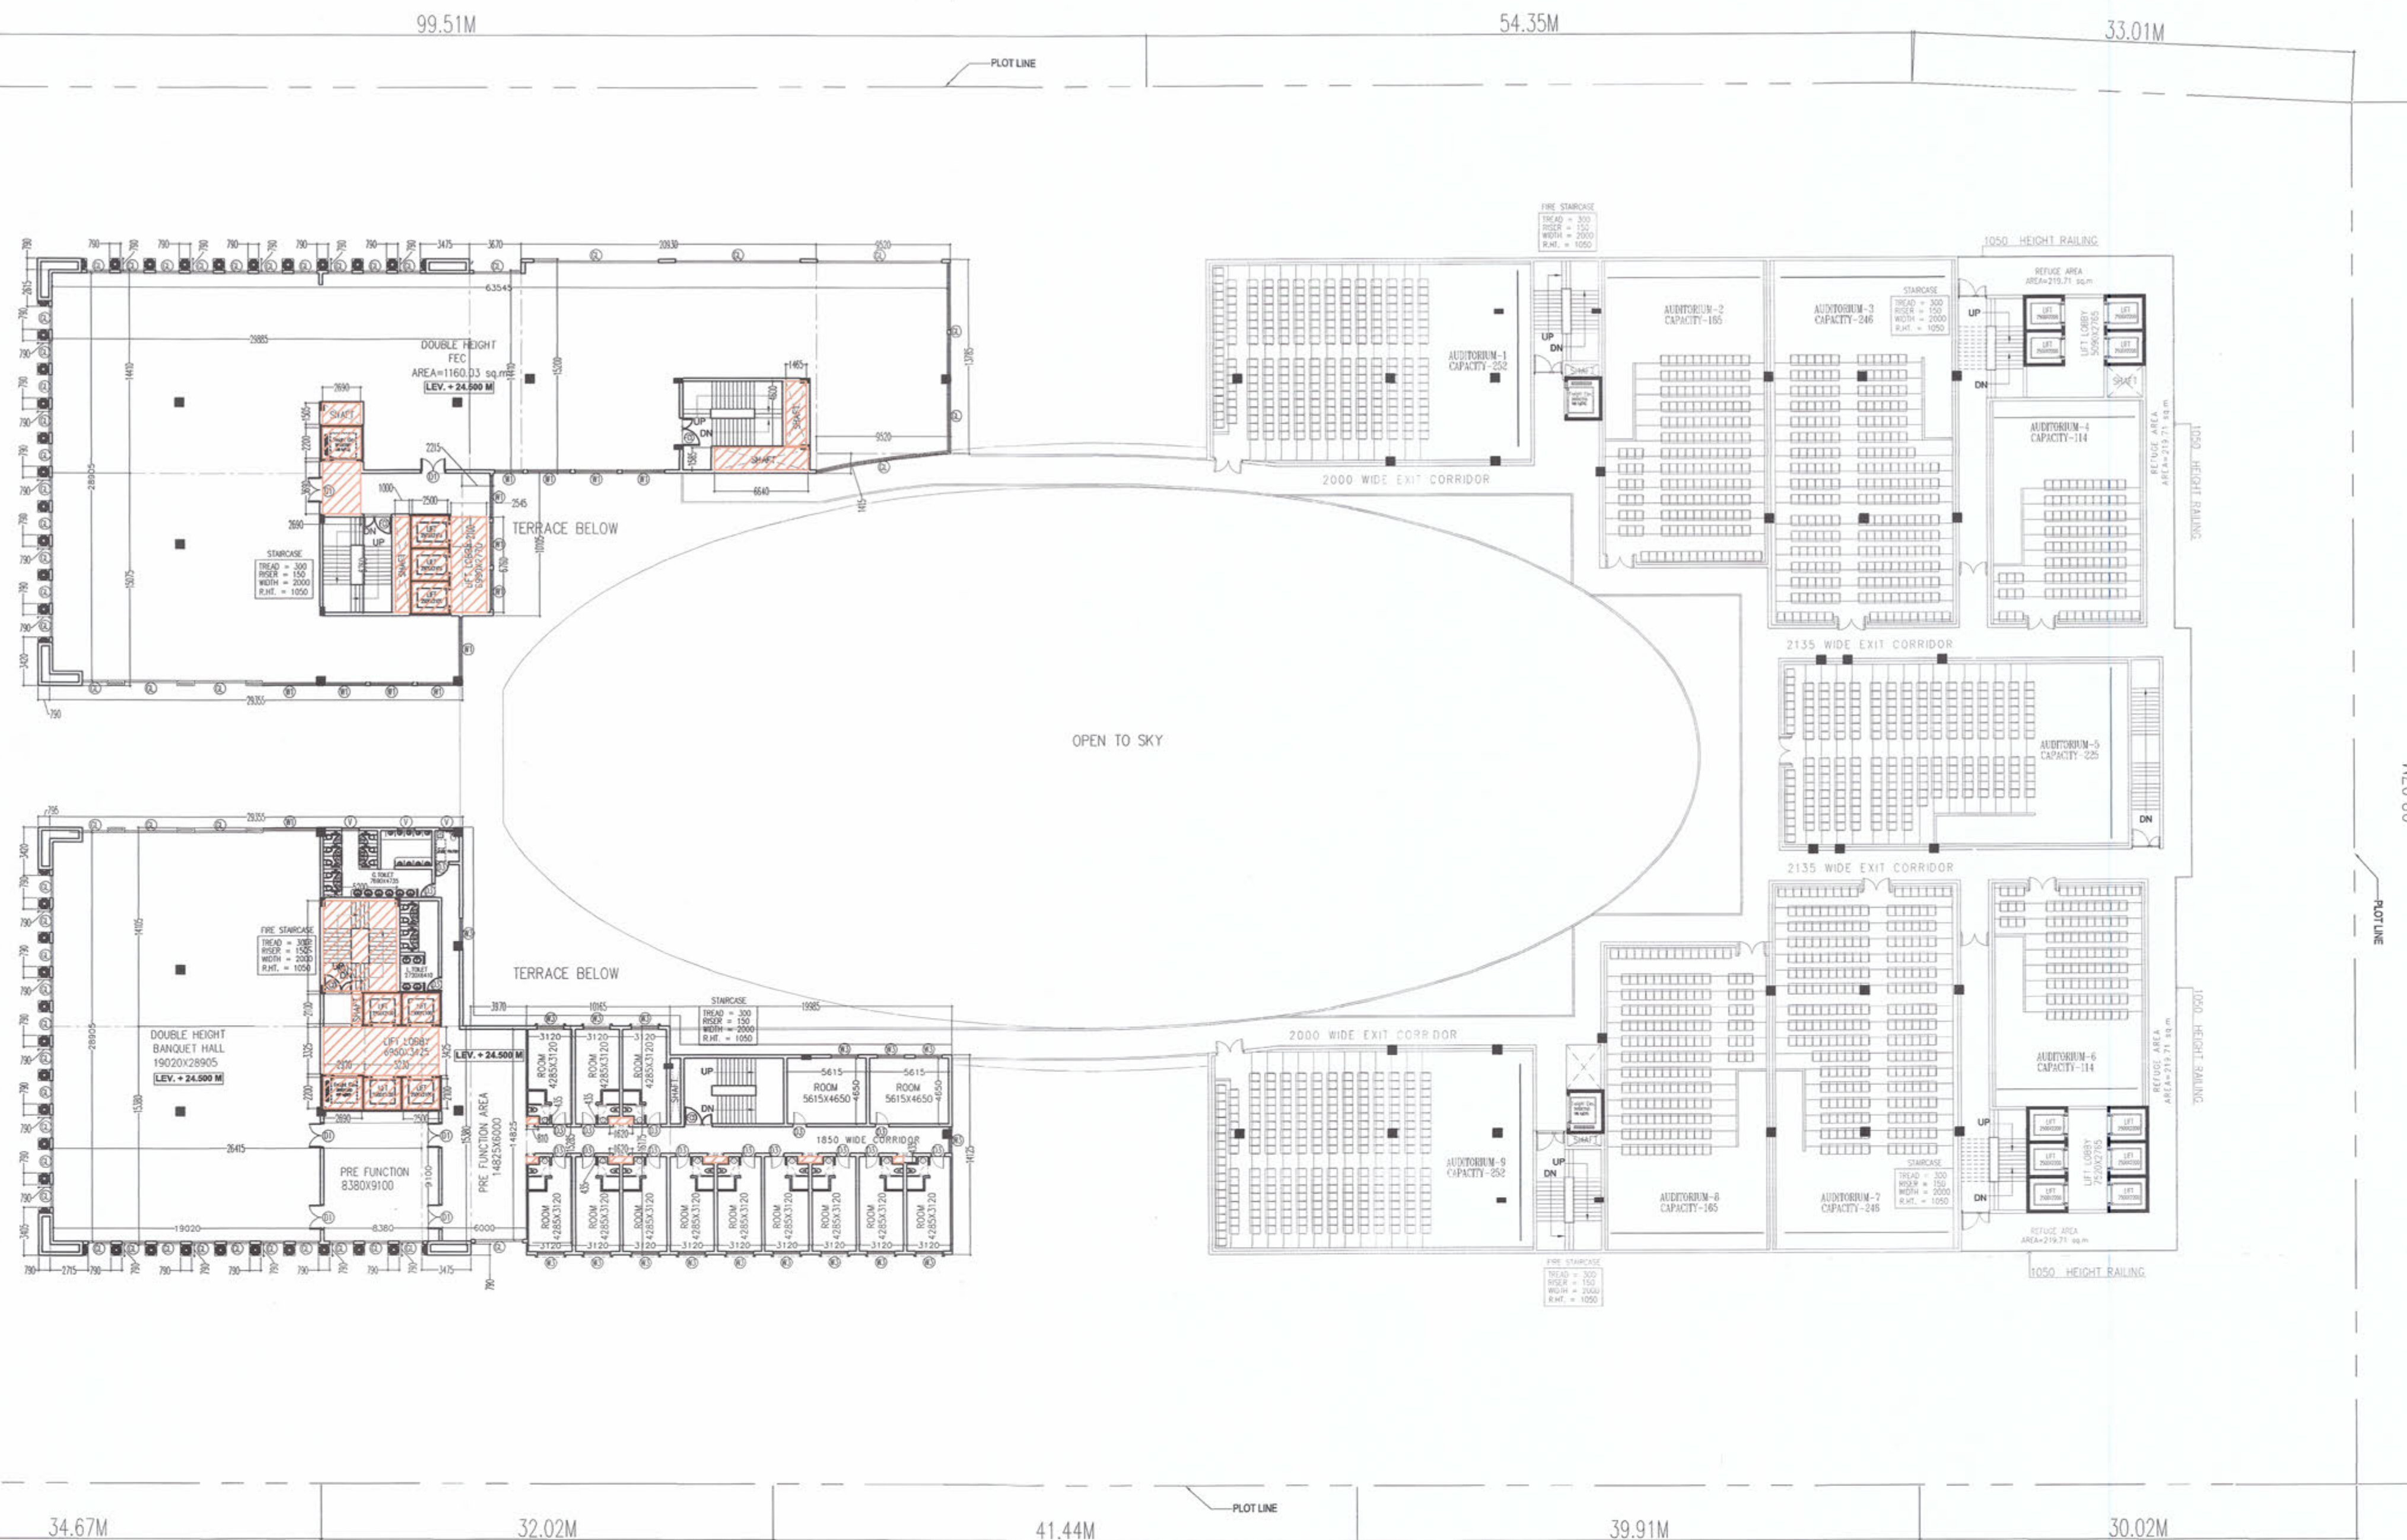

SIXTH FLOOR PLAN
TOTAL NO. OF ROOM =16

SCHEDULE OF OPENINGS				
TYPE	WIDTH	HEIGHT	SILL HT.	LINTEL
D1	1800	2100	-	2100
D2	750	2100	-	2100
D3	950	2100	-	2100
D4	1050	2100	-	2100
DW1	6000	2100	-	2100
DW2	3000	2100	-	2100
FD	2000	2100	-	2100
RS	5000	2400	-	2700
W1	4000	2470	900	2700
W2	5000	2470	900	2700
W3	1200	1800	900	2700
W4	1800	1800	900	2700
GL	-	-	-	-
V1	4000	700	2000	2700

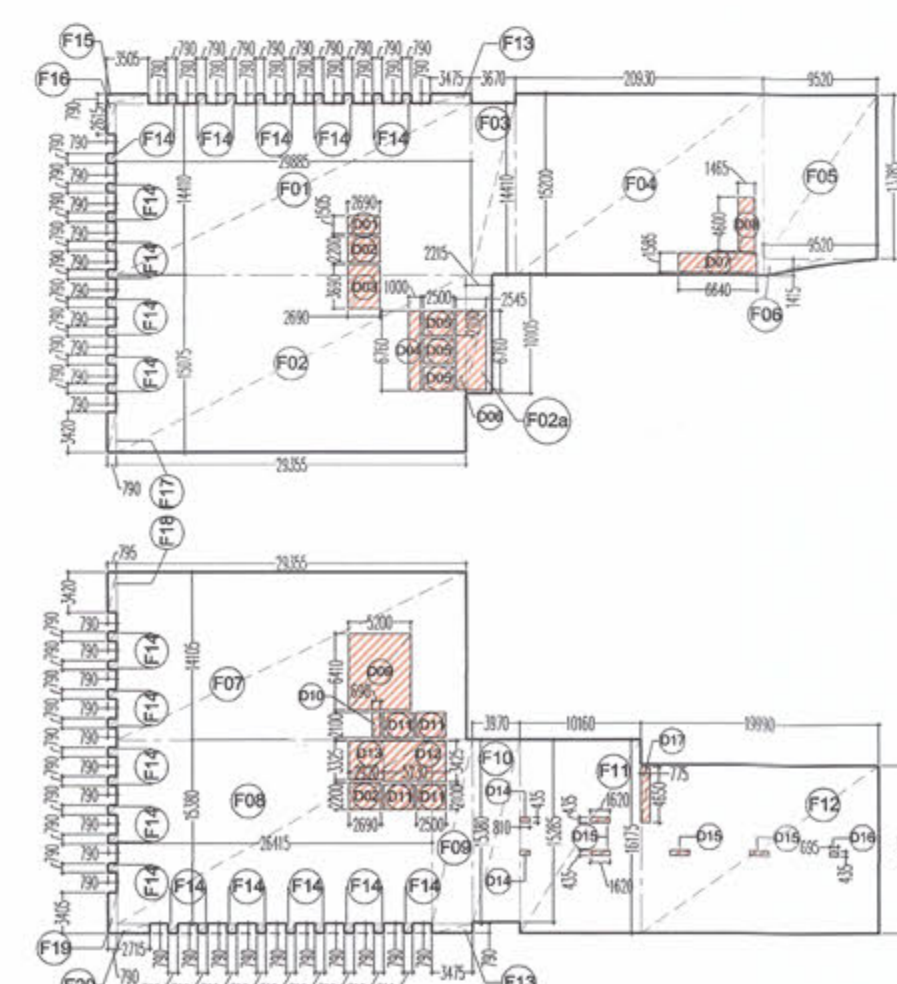

AREA DIAGRAM SIXTH FLOOR

SERVICE AREA ON 6th FLOOR					
D03	2.690	X	3.690	1.00	1
D06	2.545	X	6.760	1.00	1
D07	6.640	X	1.585	1.00	1
D08	1.465	X	4.600	1.00	1
D09	5.200	X	6.410	1.00	1
D12	5.230	X	3.425	1.00	1
D13	2.920	X	3.325	1.00	1
D14	0.810	X	0.435	1.00	2
D15	1.620	X	0.435	1.00	4
D16	0.695	X	0.435	1.00	1
D17	0.775	X	4.650	1.00	1
TOTAL SERVICE AREA (B)					112.777

Greater Noida Industrial Dev. Authority
APPROVED
Vide Letter No. 9407 Dated 30/11/2021
Valid upto Dated 30/11/2021
N. M. M. (Png.)
DGM (Png.)
Drawing Checked & Verified By
Sr Ex (Png.)

6th. FLOOR AREA CALCULATION						
TOTAL FAR AREA AT 6th. FLOOR = ADDITION AREA - DEDUCTION AREA						
ADDITION AREA						
Sr No	Dim (m)	X	Dim (m)	Fec.	Nos	Area (SQM)
F01	29.885	X	14.410	1.00	1	430.643
F02	29.355	X	15.075	1.00	1	442.527
F02a	2.215	X	10.105	1.00	1	22.383
F03	3.670	X	14.410	1.00	1	52.885
F04	20.930	X	15.200	1.00	1	318.136
F05	9.520	X	13.785	1.00	1	131.233
F06	9.520	X	1.415	0.50	1	6.735
F07	29.355	X	14.105	1.00	1	414.052
F08	26.415	X	15.380	1.00	1	406.263
F09	3.475	X	15.380	1.00	1	53.446
F10	3.970	X	15.285	1.00	1	60.681
F11	10.160	X	16.175	1.00	1	164.338
F12	19.990	X	14.125	1.00	1	282.359
F13	3.475	X	0.790	1.00	2	5.491
F14	0.790	X	0.790	1.00	36	22.468
F15	3.505	X	0.790	1.00	1	2.769
F16	2.615	X	0.790	1.00	1	2.066
F17	0.790	X	3.420	1.00	1	2.702
F18	0.795	X	3.420	1.00	1	2.719
F19	0.790	X	3.405	1.00	1	2.690
F20	2.715	X	0.790	1.00	1	2.145
TOTAL ADDITION AREA (A)						2828.728
DEDUCTION AREA						
D01	2.690	X	1.505	1.00	1	4.048
D02	2.690	X	2.200	1.00	2	11.836
D03	2.690	X	3.690	1.00	1	9.926
D04	1.000	X	6.760	1.00	1	6.760
D05	2.500	X	2.100	1.00	3	15.750
D06	2.545	X	6.760	1.00	1	17.204
D07	6.640	X	1.585	1.00	1	10.524
D08	1.465	X	4.600	1.00	1	6.739
D09	5.200	X	6.410	1.00	1	33.332
D10	0.690	X	2.100	1.00	1	1.449
D11	2.500	X	2.100	1.00	4	21.000
D12	5.230	X	3.425	1.00	1	17.913
D13	2.920	X	3.325	1.00	1	9.709
D14	0.810	X	0.435	1.00	2	0.705
D15	1.620	X	0.435	1.00	4	2.819
D16	0.695	X	0.435	1.00	1	0.302
D17	0.775	X	4.650	1.00	1	3.604
TOTAL DEDUCTION AREA (B)						173.620
TOTAL FAR AREA AT 6th FLOOR (C) = (A-B)						2655.108

For PKS Buildmart Pvt. Ltd.
OWNER'S SIGN
GIAN P. MATHUR
ARCHITECT
B. Arch., M.C.A., I.I.A.
C.No. 80/5769
ARCHITECT'S SIGN

PROJECT: -
PROPOSED BUILDING PLAN OF COMMERCIAL AT
PLOT NO.: - C4, SECTOR-16B GREATER NOIDA
BEING DEVELOPED BY M/S PKS BUILD MART PVT. LTD.

TITLE SIXTH FLOOR PLAN
THIS DRAWING IS THE PROPERTY OF GIAN P. MATHUR & ASSOCIATES (P) LTD. AND SHALL NOT BE USED COPIED OR REPRODUCED WITHOUT THEIR WRITTEN PERMISSION.
DEALT YUNUSH
CHKD BIPIN
SCALE 1:300
DRG.NO. SB-12/21
GIAN P. MATHUR & ASSOCIATES (P) LTD.
C-55, East of Kailash, New Delhi-110065
T: 465959991 F: 465959512
E: info@gpmindia.com I W: www.gpmindia.com

NOTE :- ALL FCD DOORS IN MULTIPLEX AREA WILL BE 4 HR. FIRE RATED