



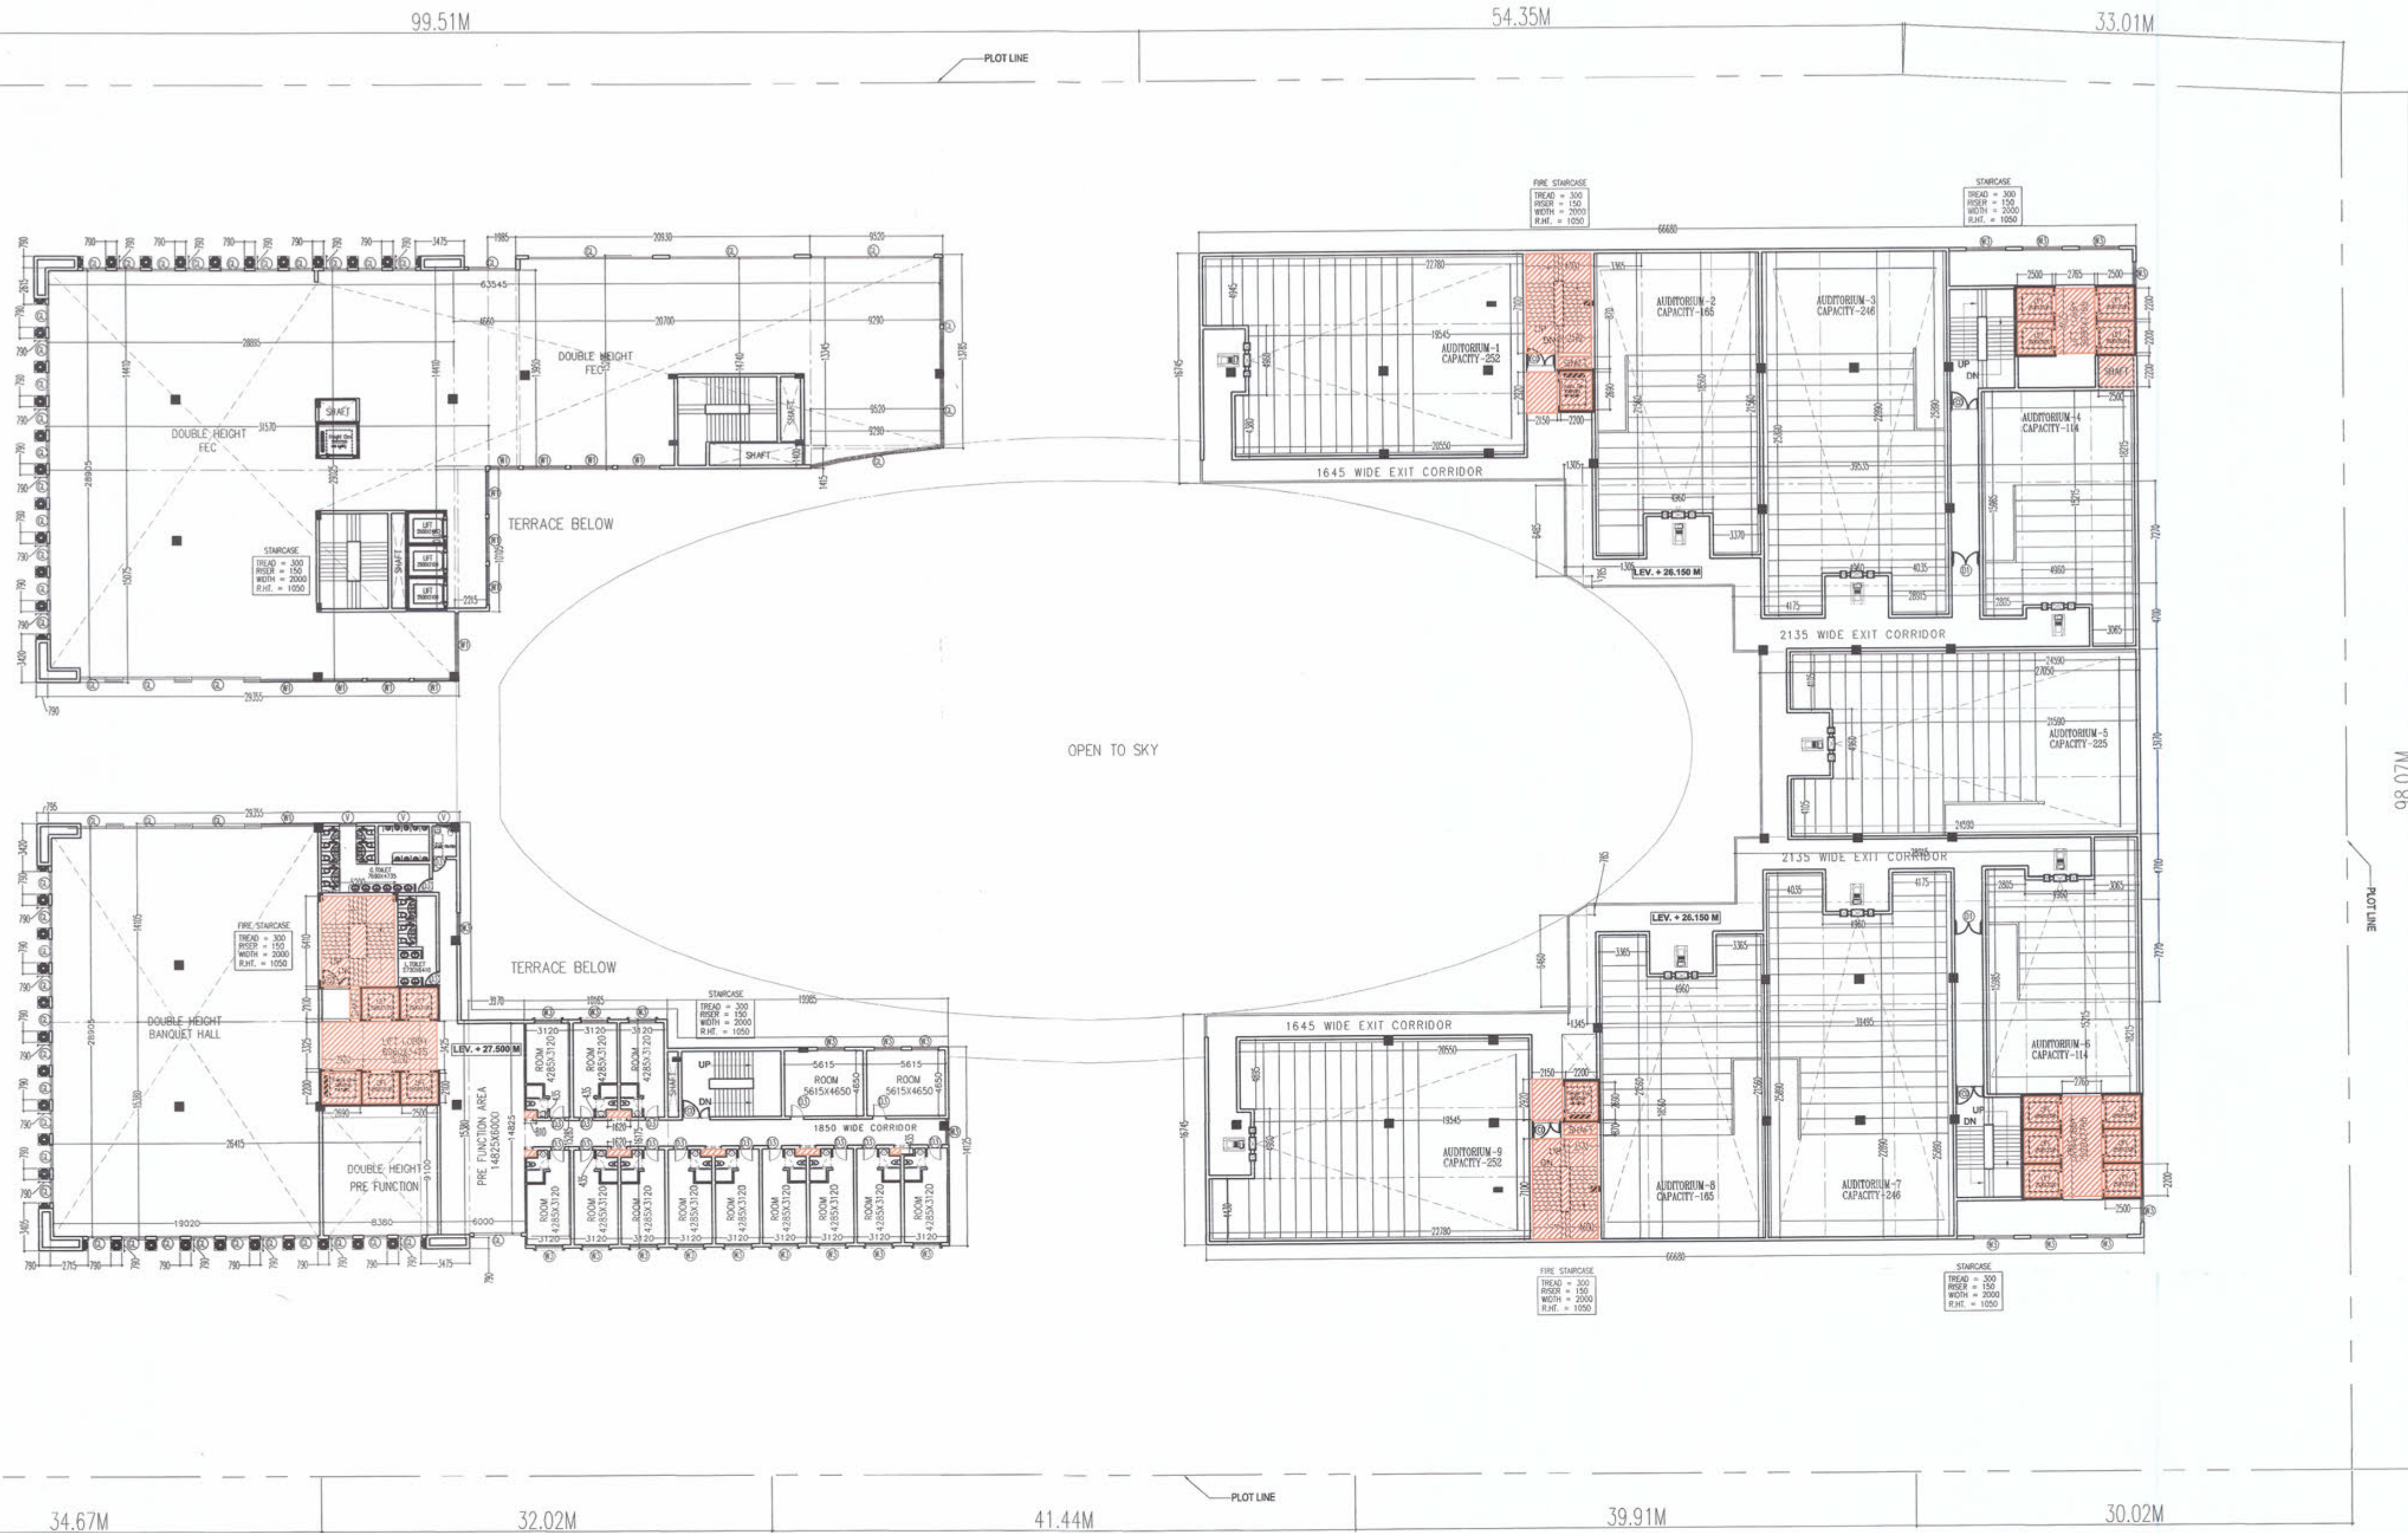

SEVENTH FLOOR PLAN
TOTAL NO. OF ROOM = 16

SCHEDULE OF OPENINGS				
TYPE	WIDTH	HEIGHT	SILL HT.	LINTEL
D1	1800	2100	-	2100
D2	750	2100	-	2100
D3	950	2100	-	2100
D4	1050	2100	-	2100
DW1	6000	2100	-	2100
DW2	3000	2100	-	2100
FCD	2000	2100	-	2100
RS	5000	2400	-	2700
W1	4000	2470	900	2700
W2	5000	2470	900	2700
W3	1200	1800	900	2700
W4	1800	1800	900	2700
GL	-	-	-	-
V1	4000	700	2000	2700

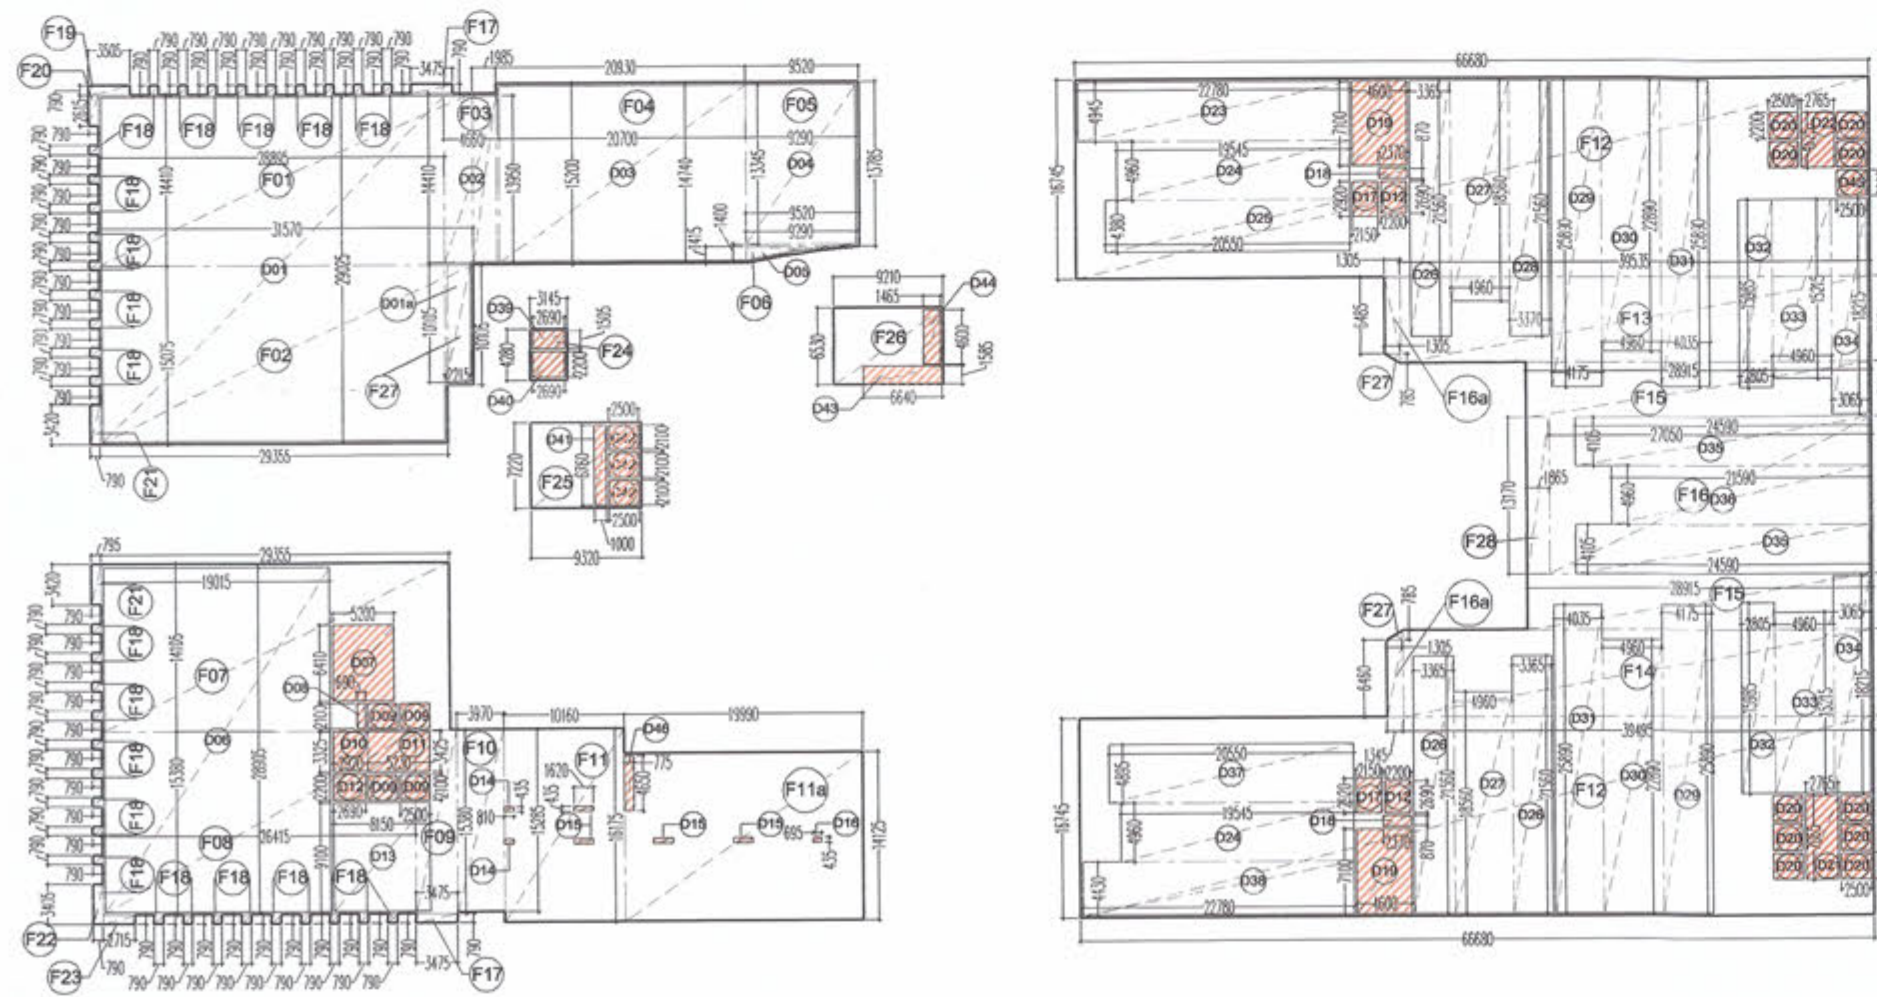

AREA DIAGRAM SEVENTH FLOOR

SERVICE AREA ON 7th FLOOR					
D07	5.200	X	6.410	1.00	33.332
D08	0.690	X	2.100	1.00	1.449
D09	2.500	X	2.100	1.00	21.000
D10	2.920	X	3.325	1.00	9.709
D11	5.230	X	3.425	1.00	17.913
D12	2.690	X	2.200	1.00	3.1754
D14	0.810	X	0.435	1.00	0.705
D15	1.620	X	0.435	1.00	2.819
D16	0.695	X	0.435	1.00	0.302
D17	2.150	X	2.920	1.00	12.556
D18	2.370	X	0.870	1.00	4.124
D19	4.600	X	7.100	1.00	65.320
D21	2.765	X	7.065	1.00	19.535
D22	2.765	X	4.625	1.00	12.788
D39	2.690	X	1.505	1.00	4.048
D41	1.000	X	6.760	1.00	6.760
D43	6.640	X	1.585	1.00	10.524
D44	1.465	X	4.600	1.00	6.739
D45	2.500	X	2.200	1.00	5.500
D46	0.775	X	4.650	1.00	3.604
TOTAL SERVICE AREA ON 7th. FLOOR					256.481

D26	3.365	X	21.560	1.00	3	217.648
D27	4.960	X	18.560	1.00	2	184.115
D28	3.370	X	21.560	1.00	1	72.657
D29	4.175	X	25.890	1.00	2	216.182
D30	4.960	X	22.890	1.00	2	227.069
D31	4.035	X	25.890	1.00	2	208.932
D32	2.805	X	15.985	1.00	2	89.676
D33	4.960	X	15.215	1.00	2	150.933
D34	3.065	X	18.215	1.00	2	111.658
D35	24.590	X	4.105	1.00	2	201.884
D36	21.590	X	4.960	1.00	1	107.086
D37	20.550	X	4.895	1.00	1	100.592
D38	22.780	X	4.430	1.00	1	100.915
D40	2.690	X	2.200	1.00	1	5.918
D42	2.500	X	2.100	1.00	3	15.750
D43	6.640	X	1.585	1.00	1	10.524
D44	1.465	X	4.600	1.00	1	6.739
D45	2.500	X	2.200	1.00	1	5.500
D46	0.775	X	4.650	1.00	1	3.604
TOTAL DEDUCTION AREA (B)						4692.238
TOTAL FAR AREA AT 7th FLOOR (C) = (A-B)						1733.206

TOTAL SERVICE AREA ON 7th. FLOOR 256.481

NOTE :- ALL FCD DOORS IN MULTIPLEX AREA WILL BE 4 HR. FIRE RATED

7th. FLOOR AREA CALCULATION						
TOTAL FAR AREA AT 7th. FLOOR = ADDITION AREA - DEDUCTION AREA						
ADDITION AREA						
Sr No	Dim (m)	X	Dim (m)	Fec.	Nos	Area (SQM)
F01	31.570	X	14.410	1.00	1	454.924
F02	29.355	X	15.075	1.00	1	442.527
F03	1.985	X	14.410	1.00	1	28.604
F04	20.930	X	15.260	1.00	1	318.136
F05	9.520	X	13.785	1.00	1	131.233
F06	9.520	X	1.415	0.50	1	6.735
F07	29.355	X	14.105	1.00	1	414.052
F08	26.415	X	15.980	1.00	1	406.263
F09	3.475	X	15.380	1.00	1	53.446
F10	3.970	X	15.285	1.00	1	60.681
F11	10.160	X	16.175	1.00	1	164.338
F11a	19.990	X	14.125	1.00	1	282.359
F12	66.680	X	16.745	1.00	2	2233.113
F13	39.535	X	7.270	1.00	1	287.419
F14	39.495	X	7.270	1.00	1	287.129
F15	28.915	X	4.700	1.00	2	271.801
F16	27.050	X	13.170	1.00	1	356.249
F16a	1.305	X	6.485	1.00	2	16.926
F17	3.475	X	0.790	1.00	2	5.491
F18	0.790	X	0.790	1.00	36	22.468
F19	3.505	X	0.790	1.00	1	2.769
F20	0.790	X	2.615	1.00	1	2.066
F21	0.790	X	3.420	1.00	2	5.404
F22	0.790	X	3.405	1.00	1	2.690
F23	2.715	X	0.790	1.00	1	2.145
F24	3.145	X	4.280	1.00	1	13.461
F25	9.320	X	7.220	1.00	1	67.290
F26	9.210	X	6.530	1.00	1	60.141
F27	1.305	X	0.785	0.50	2	1.024
F28	1.865	X	13.170	1.00	1	24.562
TOTAL ADDITION AREA (A)						6425.444

DEDUCTION AREA						
D01	28.895	X	29.025	1.00	1	838.677
D01a	2.215	X	10.105	1.00	1	22.383
D02	4.660	X	13.950	1.00	1	65.007
D03	20.700	X	14.740	1.00	1	305.118
D04	9.290	X	13.345	1.00	1	123.975
D05	9.290	X	1.400	0.50	1	6.503
D06	19.015	X	28.905	1.00	1	549.629
D07	5.200	X	6.410	1.00	1	33.332
D09	2.500	X	2.100	1.00	4	21.000
D10	2.920	X	3.325	1.00	1	9.709
D11	5.230	X	3.425	1.00	1	17.913
D12	2.690	X	2.200	1.00	3	17.754
D13	8.150	X	9.100	1.00	1	74.165
D14	0.810	X	0.435	1.00	2	0.705
D15	1.620	X	0.435	1.00	4	2.819
D16	0.695	X	0.435	1.00	1	0.302
D17	2.150	X	2.920	1.00	2	12.556
D18	2.370	X	0.870	1.00	2	4.124
D19	4.600	X	7.100	1.00	2	65.320
D20	2.500	X	2.200	1.00	10	55.000
D21	2.765	X	7.065	1.00	1	19.535
D22	2.765	X	4.625	1.00	1	12.788
D23	22.780	X	4.945	1.00	1	112.647
D24	19.545	X	4.960	1.00	2	193.886
D25	20.550	X	4.380	1.00	1	90.009

For PKS Buildmart Pvt. Ltd.
OWNER'S SIGN

GIAN P. MATHUR
ARCHITECT
B. Arch., M.C.A. I.I.A.
CA No. 80/5769
ARCHITECT'S SIGN

PROJECT:-

PROPOSED BUILDING PLAN OF COMMERCIAL AT
PLOT NO.: - C4, SECTOR-16B GREATER NOIDA
BEING DEVELOPED BY M/S PKS BUILD MART PVT. LTD.

TITLE		SEVENTH FLOOR PLAN	
THIS DRAWING IS THE PROPERTY OF GIAN P. MATHUR & ASSOCIATES (P) LTD. C-35, East Of Kailash, New Delhi-110065 AND SHALL NOT BE USED, COPIED OR REPRODUCED WITHOUT THEIR WRITTEN PERMISSION		GIAN P. MATHUR AND ASSOCIATES (P) LTD. C-35, East Of Kailash, New Delhi-110065 T: +919999999999 F: +919999999999 E: info@gpmindia.com I W: www.gpmindia.com	
DEALT	YUNUSH	SCALE	1:300
CHKD	BIPIN	DRG. NO.	SB-13/21