



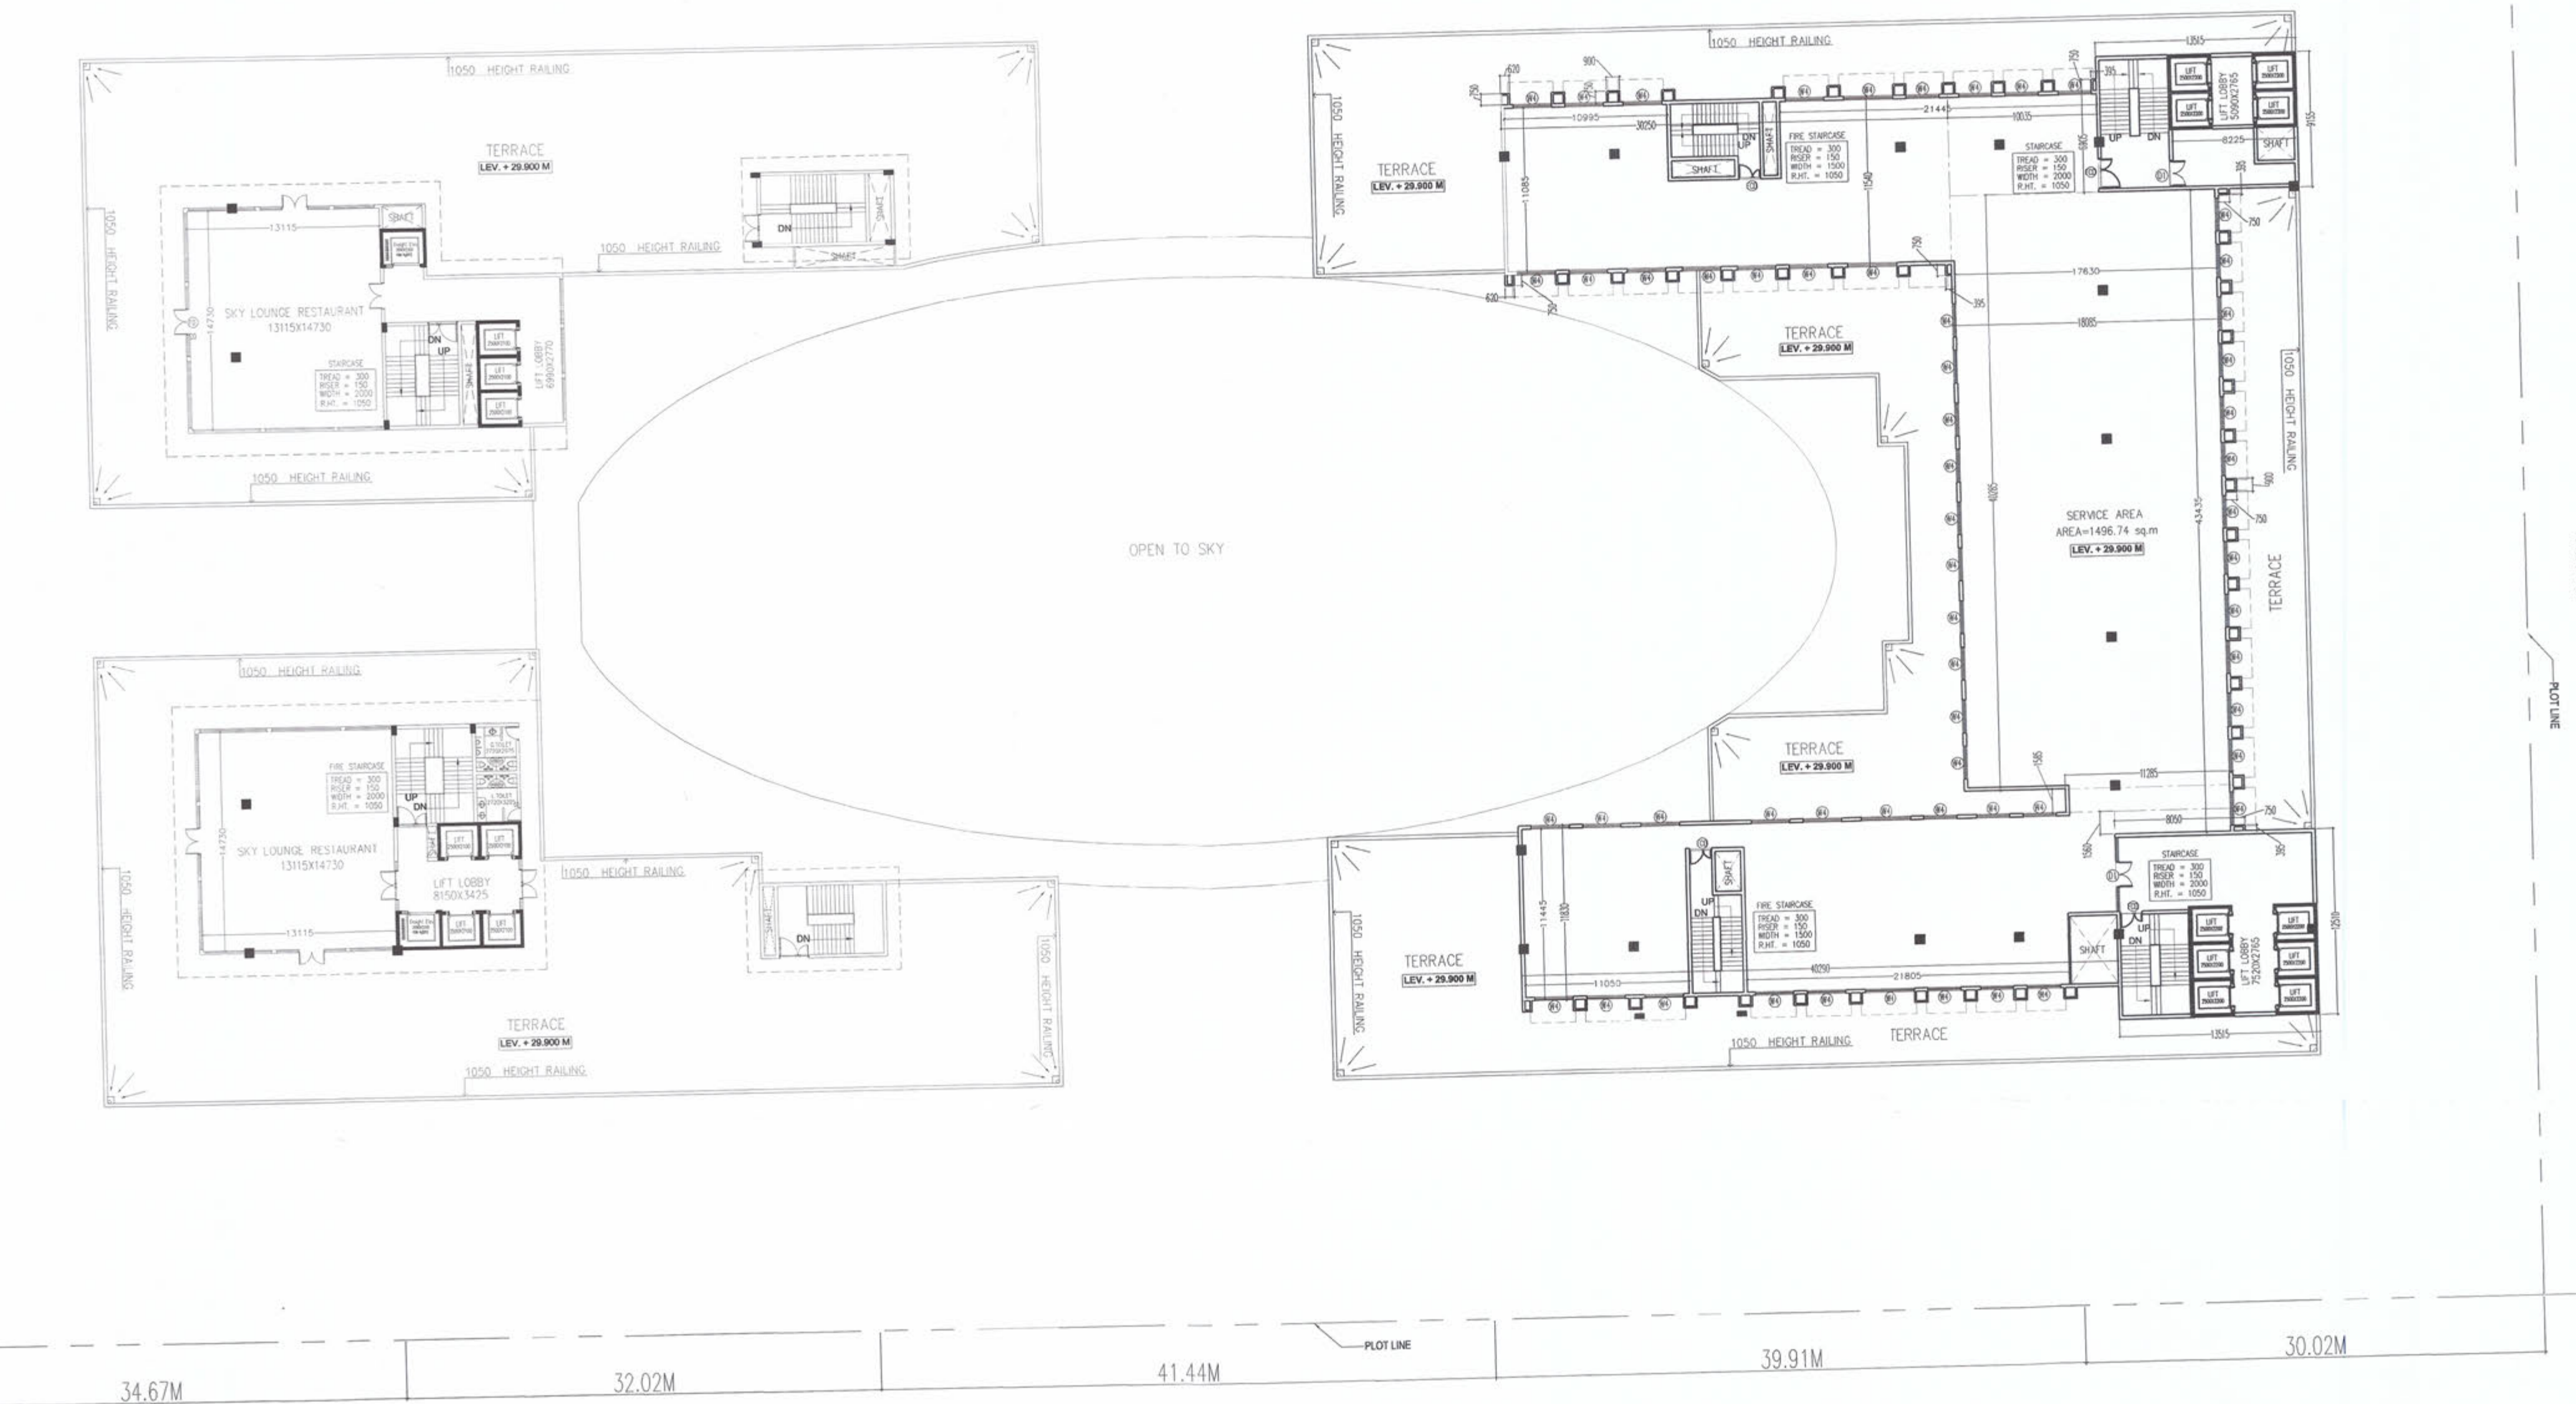

SERVICE FLOOR PLAN-02

SCHEDULE OF OPENINGS				
TYPE	WIDTH	HEIGHT	SILL HT.	LINTEL
D1	1800	2100	-	2100
D2	750	2100	-	2100
D3	950	2100	-	2100
D4	1050	2100	-	2100
DW1	6000	2100	-	2100
DW2	3000	2100	-	2100
FCD	2000	2100	-	2100
RS	5000	2400	-	2700
W1	4000	2470	900	2700
W2	5000	2470	900	2700
W3	1200	1800	900	2700
W4	1800	1800	900	2700
GL	-	-	-	-
V1	4000	700	2000	2700

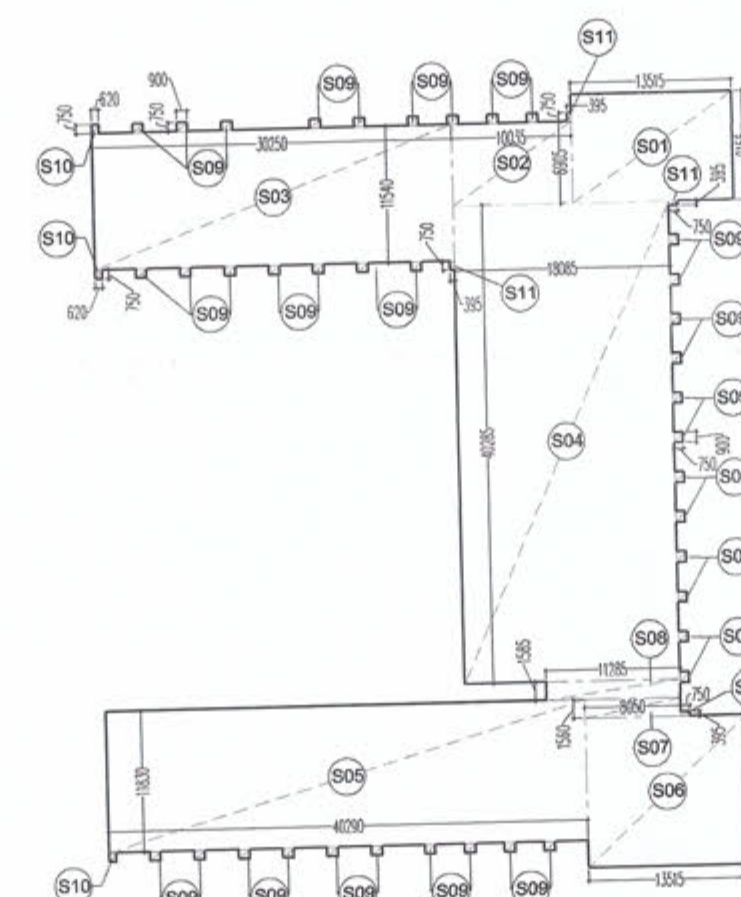

AREA DIAGRAM SERVICE FLOOR-02

SERVICE FLOOR 02 AREA CALCULATION						
SERVICE AREA @ (29.900 LVL)						
Sr No	Dim (m)	X	Dim (m)	Fec.	Nos	Area (SQM)
S01	13.515	X	9.155	1.00	1	123.730
S02	10.035	X	6.905	1.00	1	69.292
S03	30.250	X	11.540	1.00	1	349.085
S04	18.085	X	40.285	1.00	1	728.554
S05	40.290	X	11.830	1.00	1	476.631
S06	13.515	X	12.510	1.00	1	169.073
S07	8.050	X	1.560	1.00	1	12.558
S08	11.285	X	1.585	1.00	1	17.887
S09	0.750	X	0.900	1.00	38	25.650
S10	0.620	X	0.750	1.00	3	1.395
S11	0.750	X	0.395	1.00	4	1.185
TOTAL SERVICE AREA						1975.039

NOTE :- 4HR . FIRE RATING EXTERNAL WALL AND SLAB IN SERVICE FLOOR

For PKS Buildmart Pvt. Ltd. Director OWNER'S SIGN		GIAN P. MATHUR ARCHITECT B. Arch., M.C.A. I.I.A. ARCHITECT'S SIGN			
PROJECT :- PROPOSED BUILDING PLAN OF COMMERCIAL AT PLOT NO.- C4 , SECTOR-16B GREATER NOIDA BEING DEVELOPED BY M/S PKS BUILDMART PVT. LTD.					
TITLE SERVICE FLOOR PLAN-02					
THIS DRAWING IS THE PROPERTY OF GIAN P. MATHUR & ASSOCIATES (P) LTD. AND SHALL NOT BE REPRODUCED OR REPRODUCED WITHOUT THEIR WRITTEN PERMISSION.					
DEALT	YUNUSH	SCALE	1:300		
CHKD	BIPIN	DRG. NO.	SB-14/21		