



HOTEL ABHA GRAND

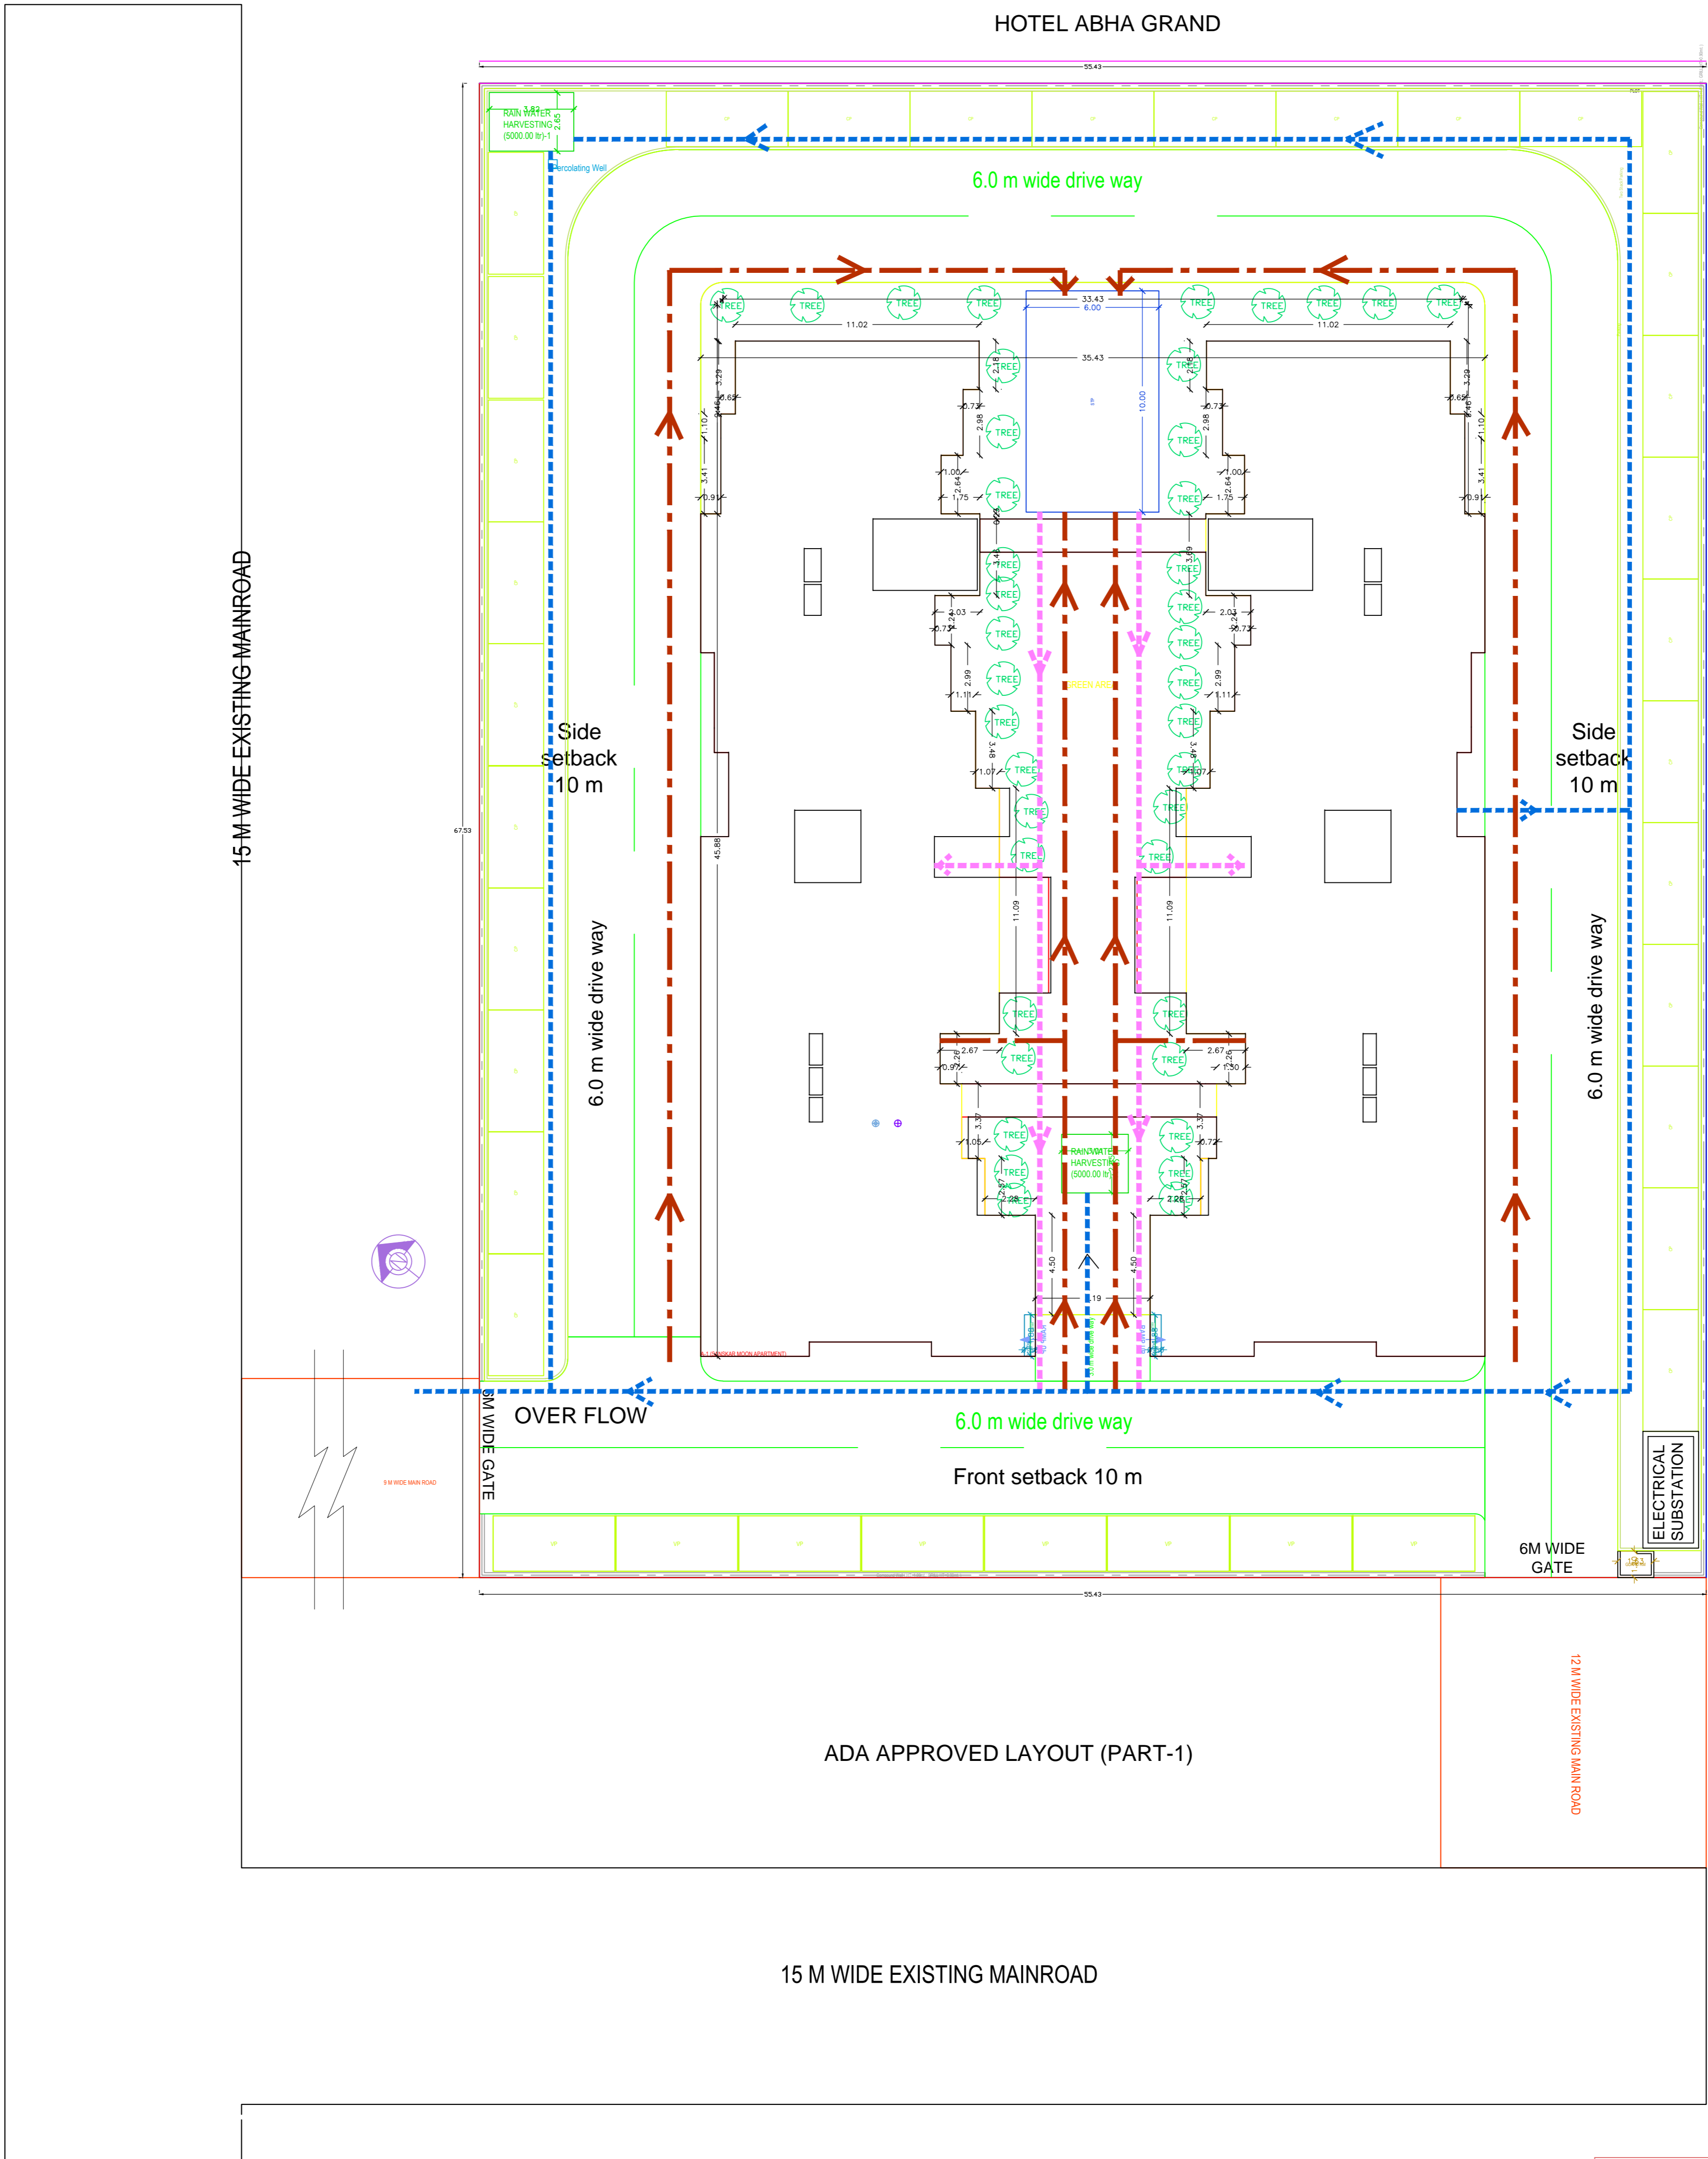

SERVICES SITE PLAN

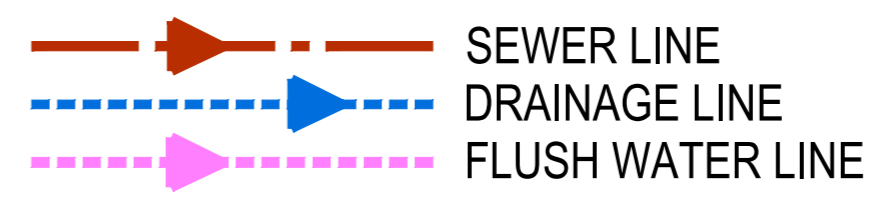

PROJECT TITLE:	
SANSKAAR MOON APARTMENT	
AT GT ROAD ALIGARH (U.P)	
SIGN: _____ DATE: _____	
DRAWING TITLE:	
SERVICES PLAN	
SEWER , DRAINAGE, ELECTRICAL	
SCALE: NTS	DRAWN: _____
DATE: _____	CHECKED: _____
PROJECT NO: _____	DRAWING NO: _____
REVISION NO: -	REVISION DATE: -
FILENAME: M\	
AUTHORITY DRAWING	