




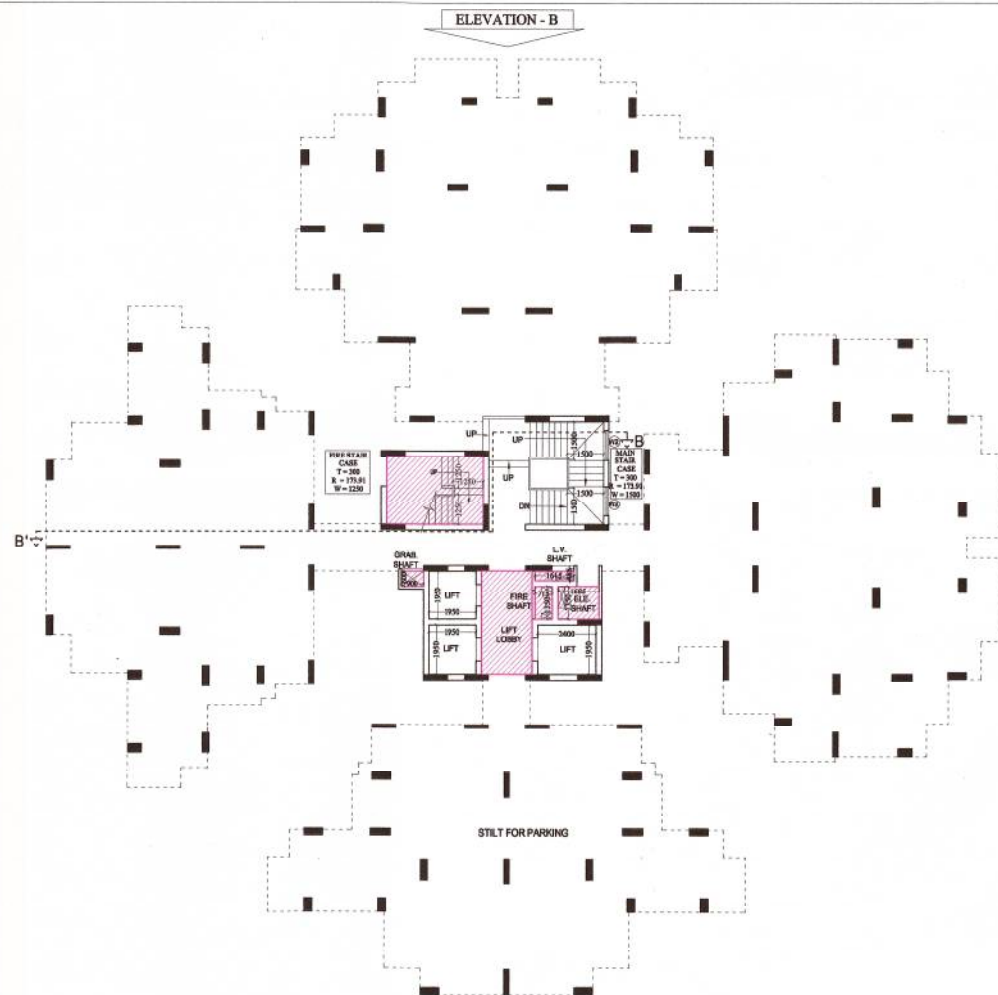


TOWER -B
STILT/PODIUM FLOOR PLAN

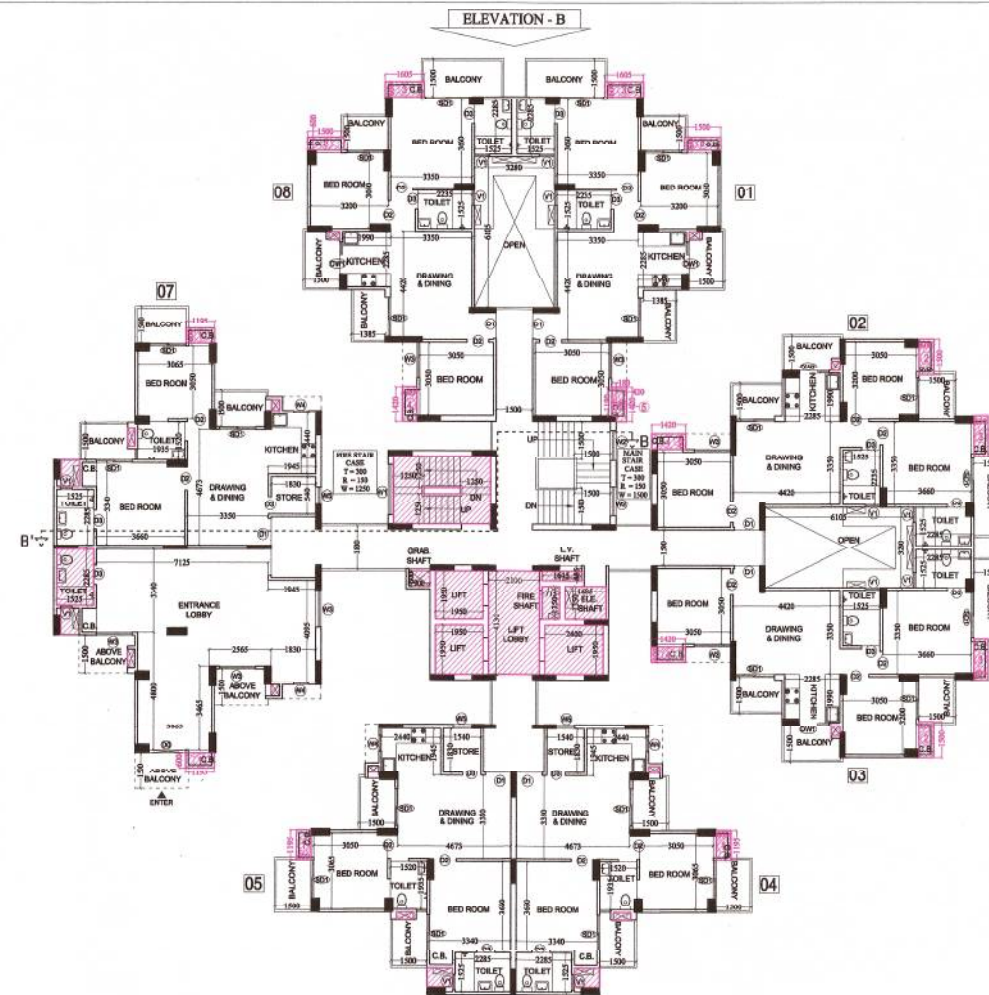

TOWER -B
1st FLOOR PLAN

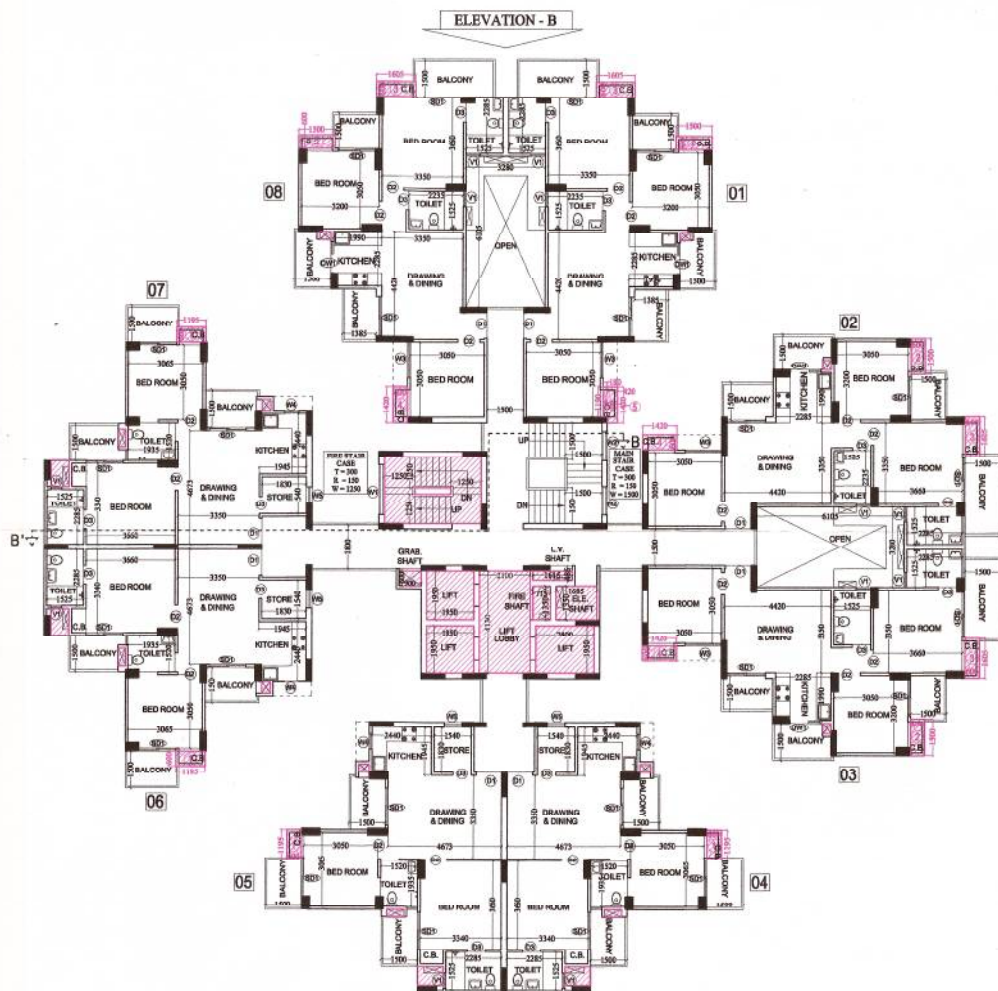

TOWER -B
2nd. TO 17th. FLOOR PLAN

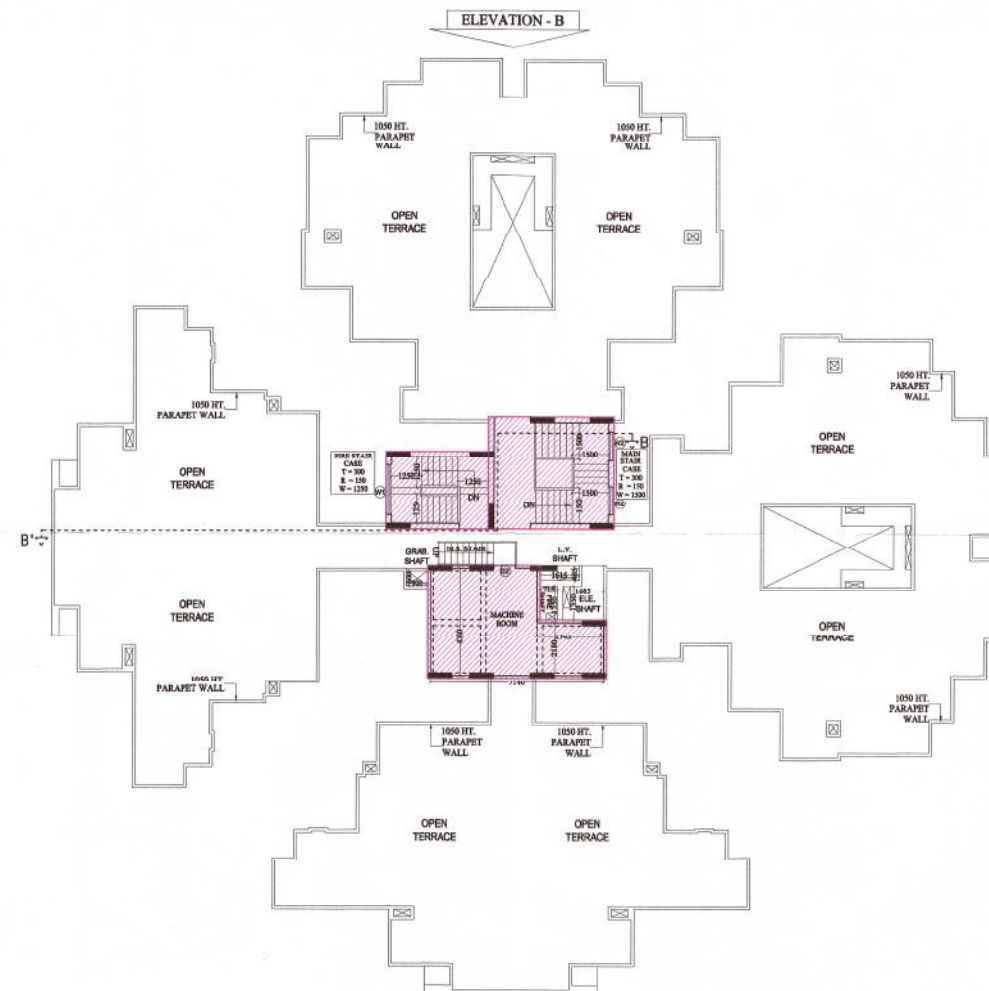

TOWER -B
TERRACE PLAN

Greater Noida Industrial Dev. Authority
APPROVED
Vide Letter No. 1148 Dated 16/11/2012
Valid up to Dated: 5/1/2013
D.G.M.
(Plg. & Arch.)
Gen. Manager
(Plg. & Arch.)
Asstt. Arch.
S.M. (Plg.)

SCHEDULE OF DOOR & WINDOW			
TYPE	SIZE	CALL LVL.	UNIT/LVL.
D0	1500 X 2100	---	2500
D1	1050 X 2100	---	2500
D2	900 X 2100	---	2100
D3	750 X 2100	---	2100
D4	900 X 2500	---	2100
SD1	1500 X 2500	---	2500
DW1	1200 X 1350	1150	2500
W1	2000 X 1400	900	2500
W2	1200 X 1400	900	2500
W3	1500 X 1400	900	2500
W4	600 X 1350	1150	2500
W5	750 X 1400	900	2500
V1	600 X 1000	1500	2500

PROJECT :-
GAYATRI AURA
GROUP HOUSING AT PLOT
NO.-GH-11, SEC.-01 GREATER NOIDA
BUILDERS & PROMOTER :-
M/S GAYATRI HOSPITALITY &
REAL CON LTD

DRAWING TITLE :- TOWER -B
STILT/PODIUM TO 17th. FLOOR PLAN
TERRACE PLAN

ARCHITECTS:
Space Designers International
B - 34, SECTOR-67, NOIDA
PH - 91 9714337172, 18 19 20
Mob: 9811676994, 9811336231
e-mail: spacedi@gmail.com, www.spacedi.com

DRAWN BY :- CHETAN RY - SCALE: 1 : 150
SANJAY VISHAL

OWNER'S SIGN
ARCHITECT'S SIGN
DRG.NO. - 11