




TOWER-B
 1st. TO 17th. FLOOR PLAN

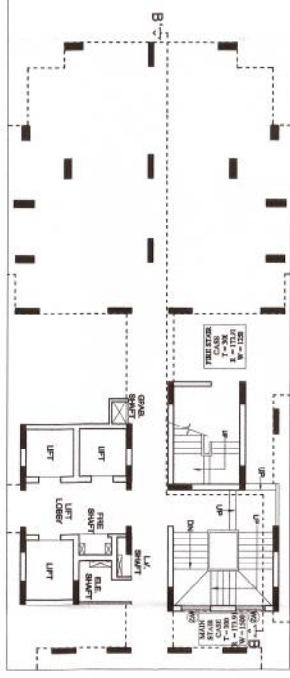

TOWER-B
 STILTIPODIUM FLOOR PLAN

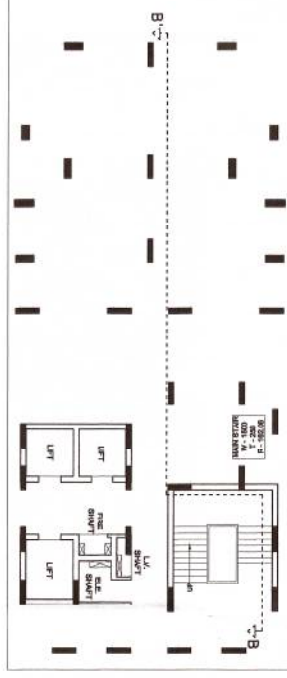

TOWER-B
 BASEMENT FLOOR PLAN

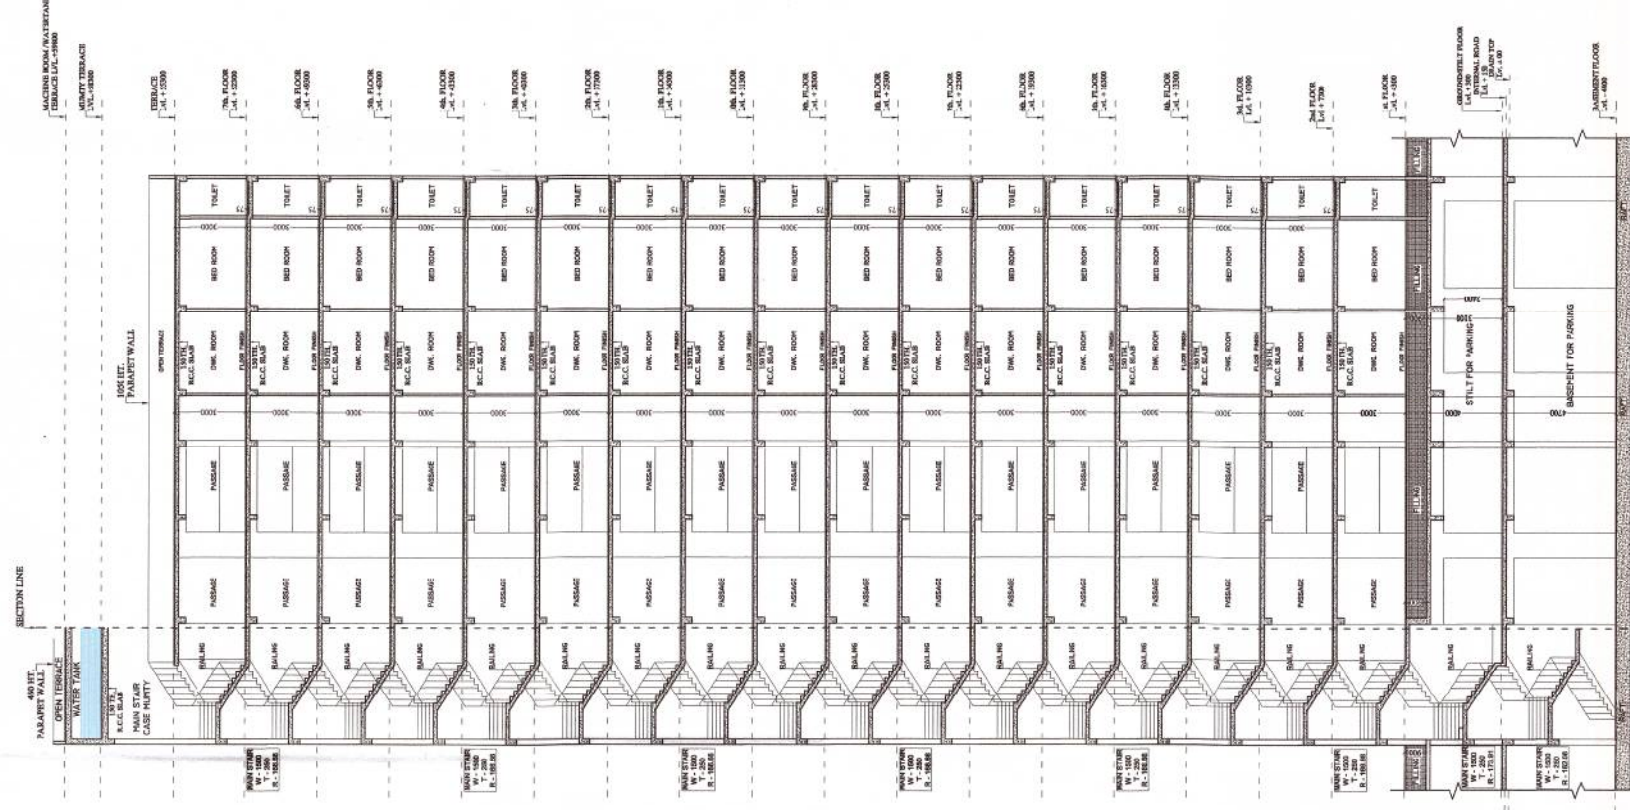

TOWER-B
 SECTION-B-B

PROJECT:-
 GAYATRI AURA
 GROUP HOUSING AT PLOT
 NO. GE-11, SEC-01 GREATER NOIDA
 BUILDERS & PROMOTER :-
 M/S GAYATRI HOSPITALITY &
 REALCON LTD.

DRAWING TITLE:- TOWER-B

SECTION - B-B

ARCHITECTS:-
 Space Designers International
 B-34 SECTOR-67 NOIDA
 TEL:- 91-9718077111 & 92
 E-MAIL:- spaceid@gmail.com, www.spaceid.com

DRAWN BY:- CHECKED BY:- SCALE: 1:150 DATED:-

SAVANA

OWNERS SIGN

ARCHITECT'S SIGN

DRG. NO. - 14