



Greater Noida Ind. - 3 Dev. Authority
APPROVED 16/12/16
Valid till 16/12/2018
S.M. (Prg.)
S.M. (Prg.)
S.M. (Prg.)
S.M. (Prg.)



TOWER-C
1st TO 20th FLOOR PLAN

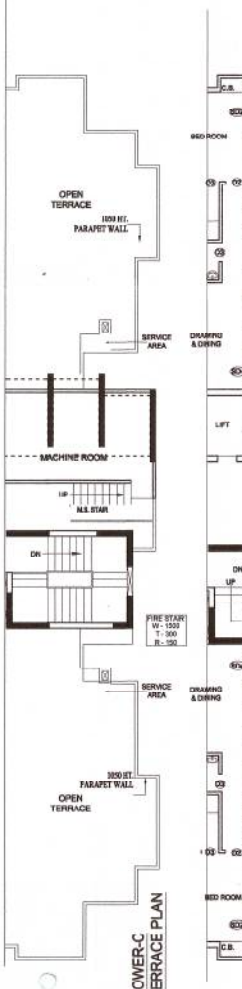


TOWER-C
TERRACE PLAN

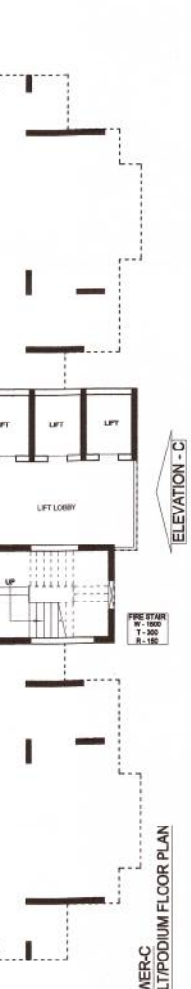

TOWER-C
STILTPODIUM FLOOR PLAN

TOWER-C
BASEMENT FLOOR PLAN

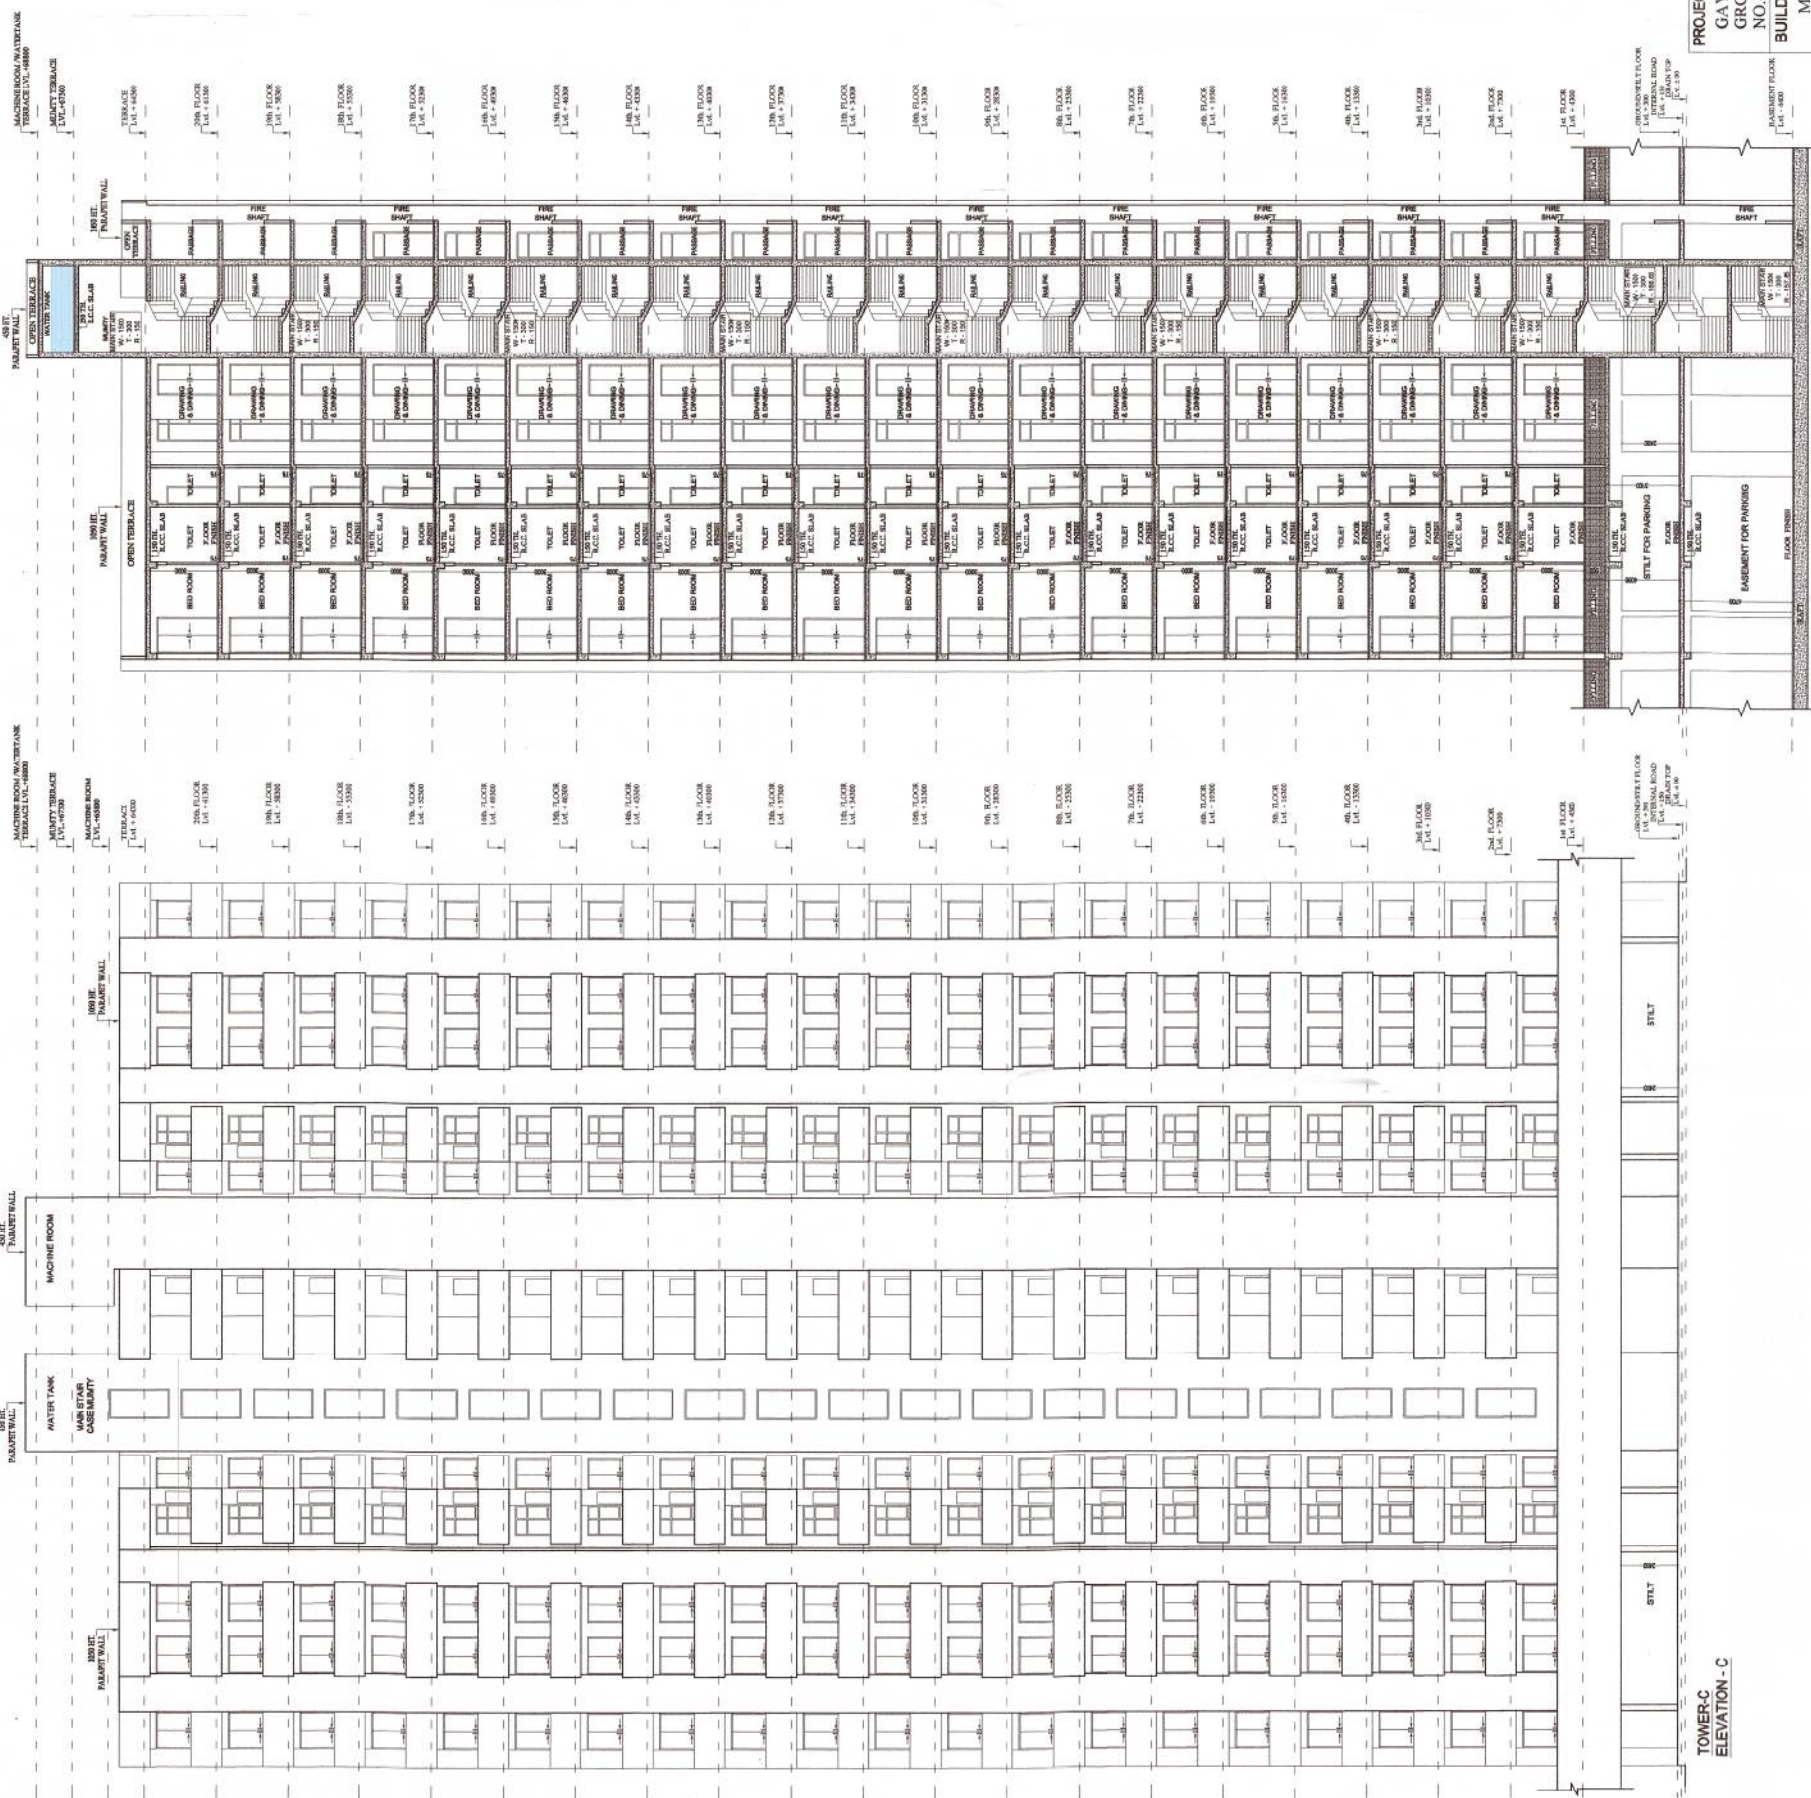

TOWER-C
ELEVATION - C

TOWER-C
SECTION - C-C

PROJECT -
GAYATRI AURA
GROUP HOUSING AT PLOT
NO-GH-11, SEC-01 GREATER NOIDA
BUILDERS & PROMOTER -
MS GAYATRI HOSPITALITY &
REALCON LTD.

DRAWING TITLE - TOWER - C
ELEVATION - C
SECTION - C-C

ARCHITECTS -
Space Designers International
B-34, SECTOR-67, NOIDA
U.P. INDIA
Mob: 9170000481134201
e-mail: spaceid@gmail.com, www.spaceid.com

DRAWN BY - CHECKED BY - SCALE - 1:150 DATED -
SNAKAT VSHAL

ARCHITECT'S SIGN
OWNER'S SIGN
DRG. NO. - 17