
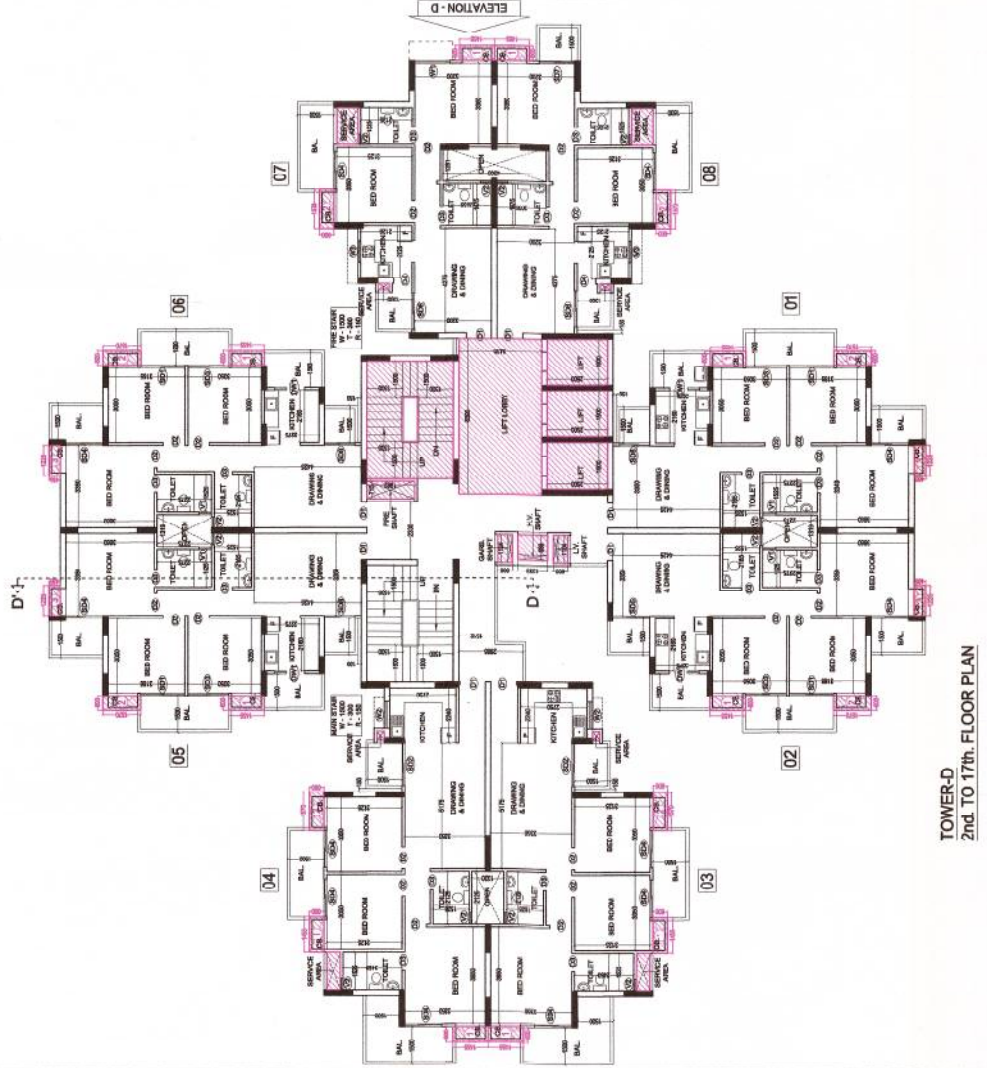
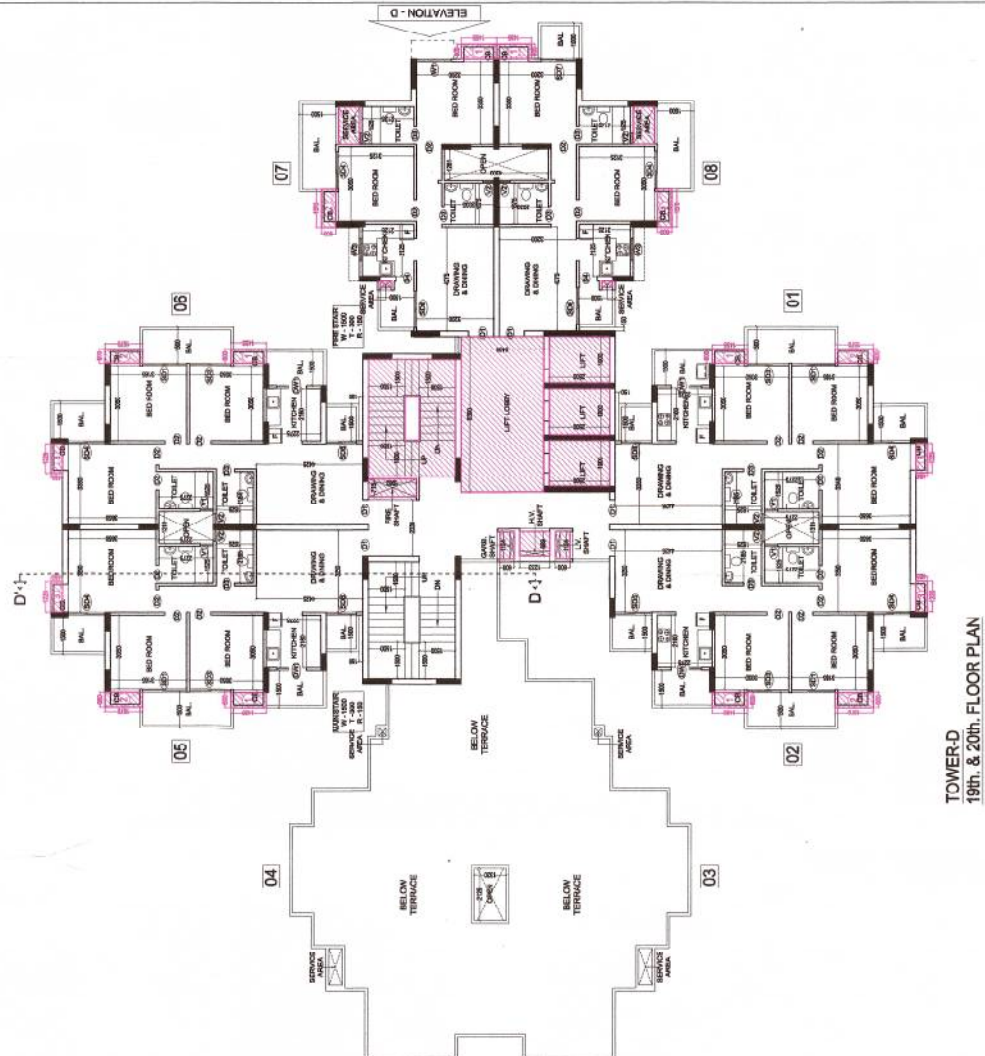
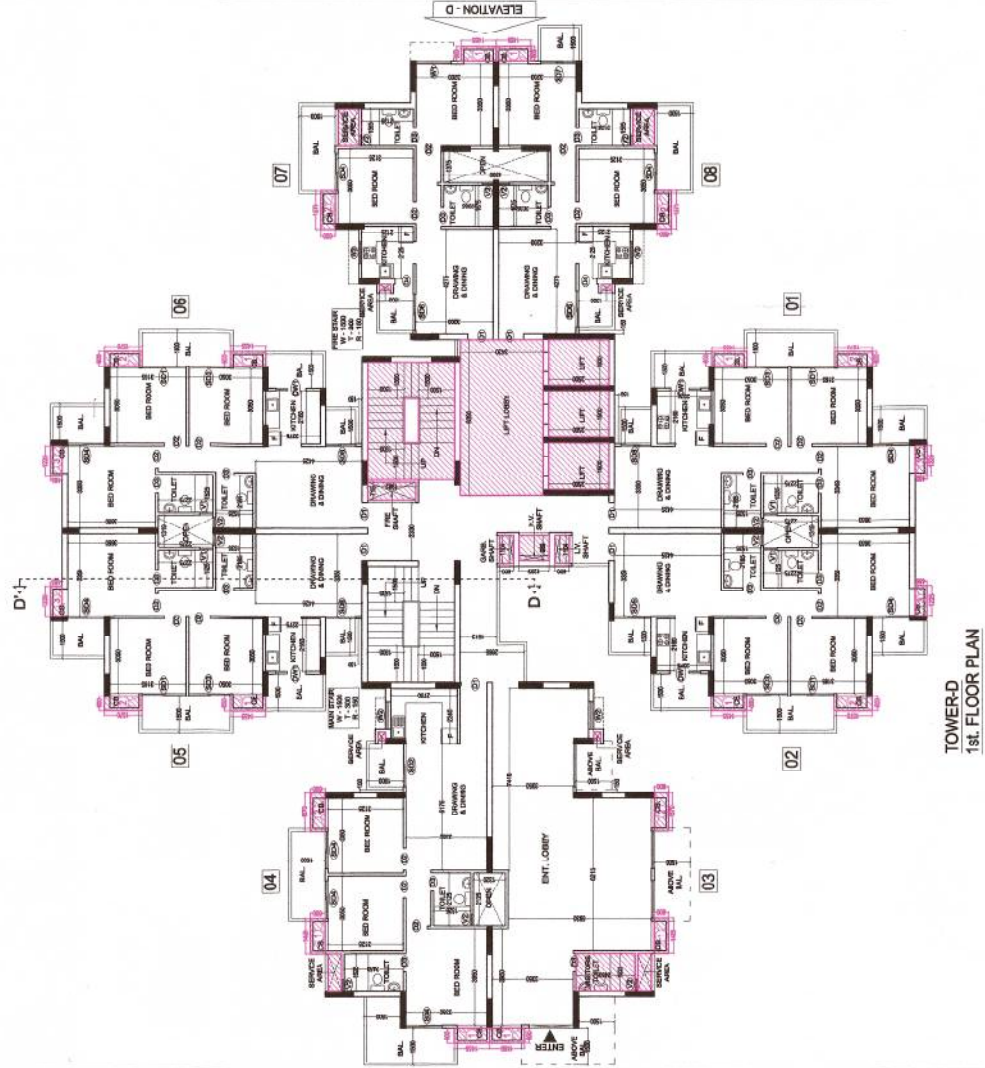
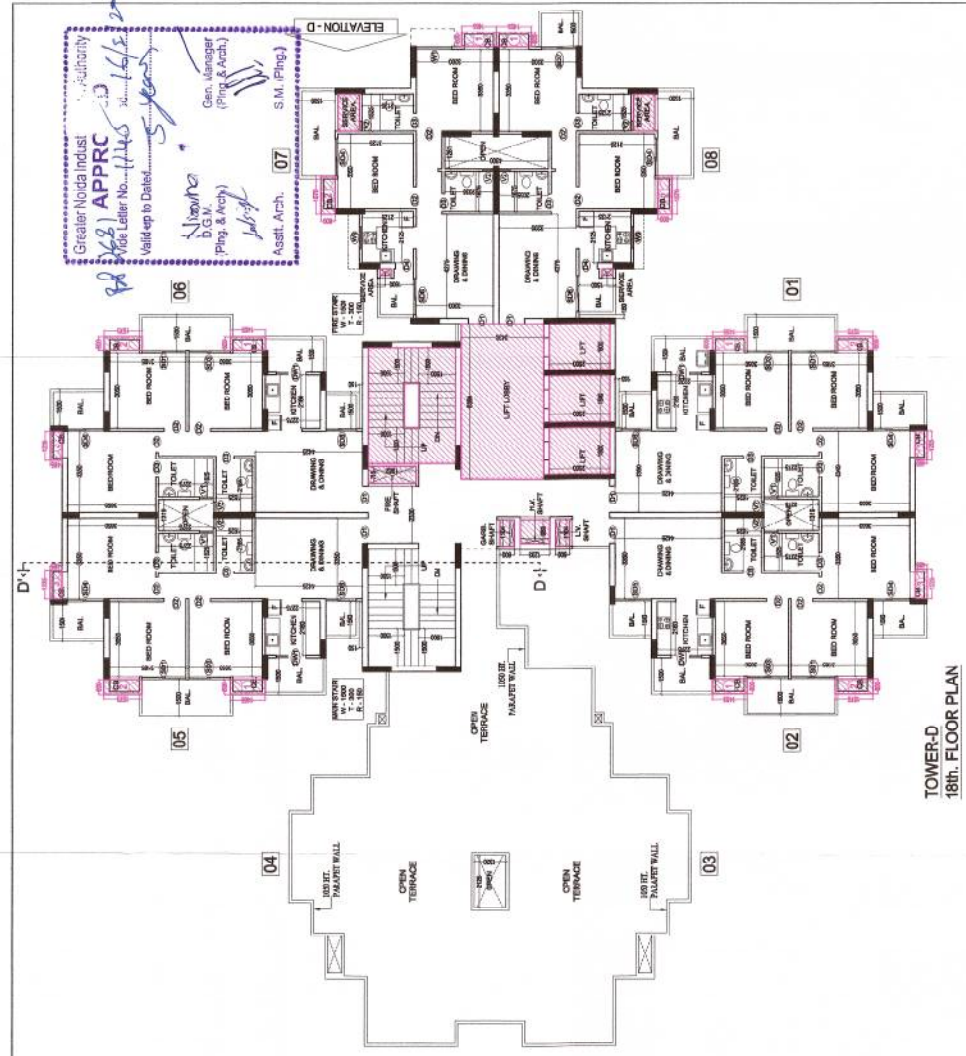


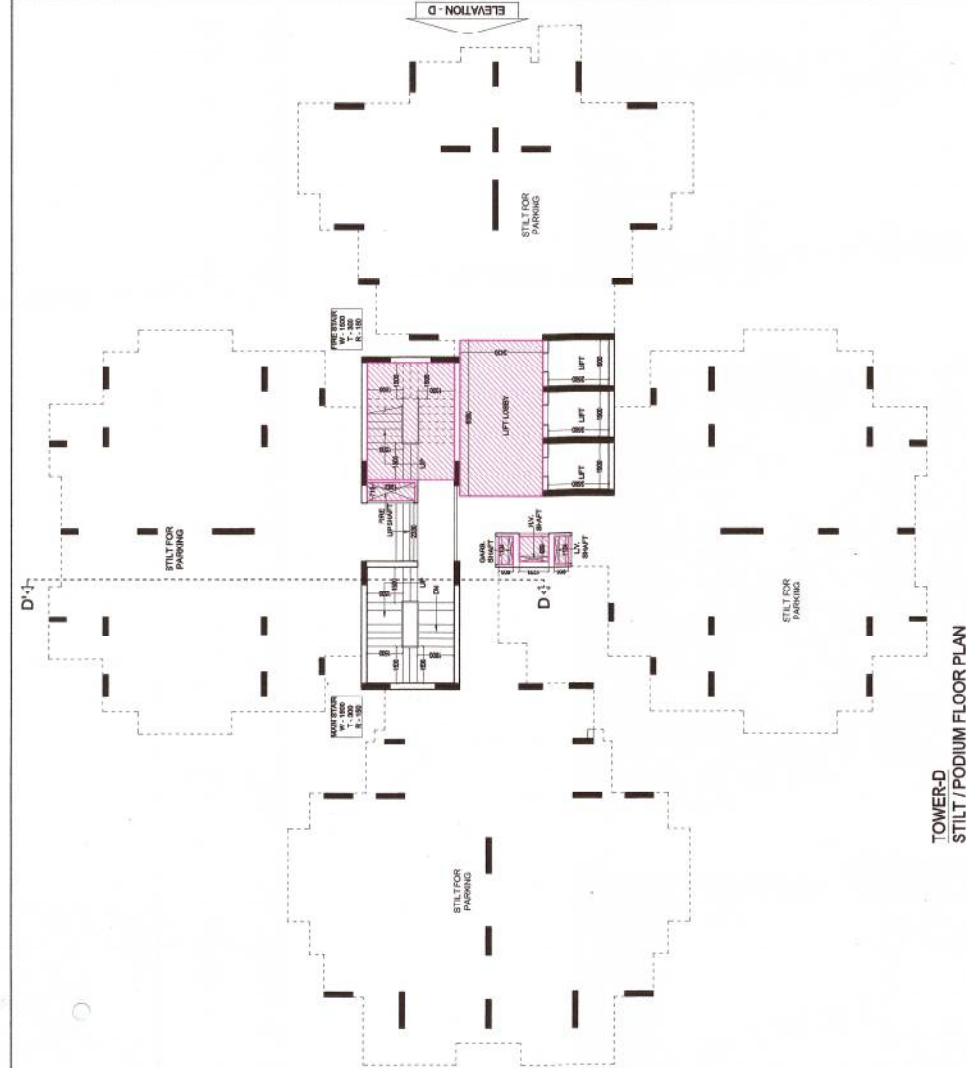

DOOR WINDOW SCHEDULE	CELL LVL	UNIT LVL
D1	1000 X 2000	2500
D2	900 X 2100	2100
D3	750 X 2000	2500
D4	1000 X 2000	2500
D5	1100 X 2000	2500
D6	1200 X 2000	2500
D94	10000 X 2000	2500

PROJECT :-
GAYATRI AURA
GROUP HOUSING AT PLOT
NO-GH-11, SEC-01 GREATER NOIDA

BUILDERS & PROMOTER :-
M/S GAYATRI HOSPITALITY &
REALCON LTD.

DRAWING TITLE :- TOWER - D

STILTPodium TO 20th FLOOR PLAN

ARCHITECTS :-
Space Designers International
8-34, SECTOR-67, NOIDA
U.P. INDIA
Mob: 9811009811, 9811009812
E-mail: spaceid@gmail.com, www.spaceid.com

DRAWN BY :- CHECKED BY :- SCALE: 1:150
S.M. PING S.M. PING

DATE :- 16/05/2018

ARCHITECT'S SIGN.
DRG.NO. - 18

OWNER'S SIGN