


Greater Noida Industrial Dev. Authority
 Bt 2581 APPROVED
 Vide Letter No. 1145 Dated 16/2/2015
 Valid up to Date 5 years
 Noida
 D.G.M.
 (Plg. & Arch.)
 Gen. Manager
 (Plg. & Arch.)
 S.M. (Plg. & Arch.)

DOOR & WINDOW SCHEDULE

TYPE	SIZE	AREA S.Y.	LENGTH S.Y.
D1	1050 X 2500	2500	
D2	900 X 2500	2500	
D3	750 X 2100	2100	
DW1	1250 X 1350	1150	2500
DW2	1400 X 750	2500	
DW3	1500 X 2500	2500	
DW4	1800 X 2500	2500	
DW5	1500 X 2500	2500	
DW6	1500 X 1350	1150	2500
DW7	1500 X 1350	1150	2500
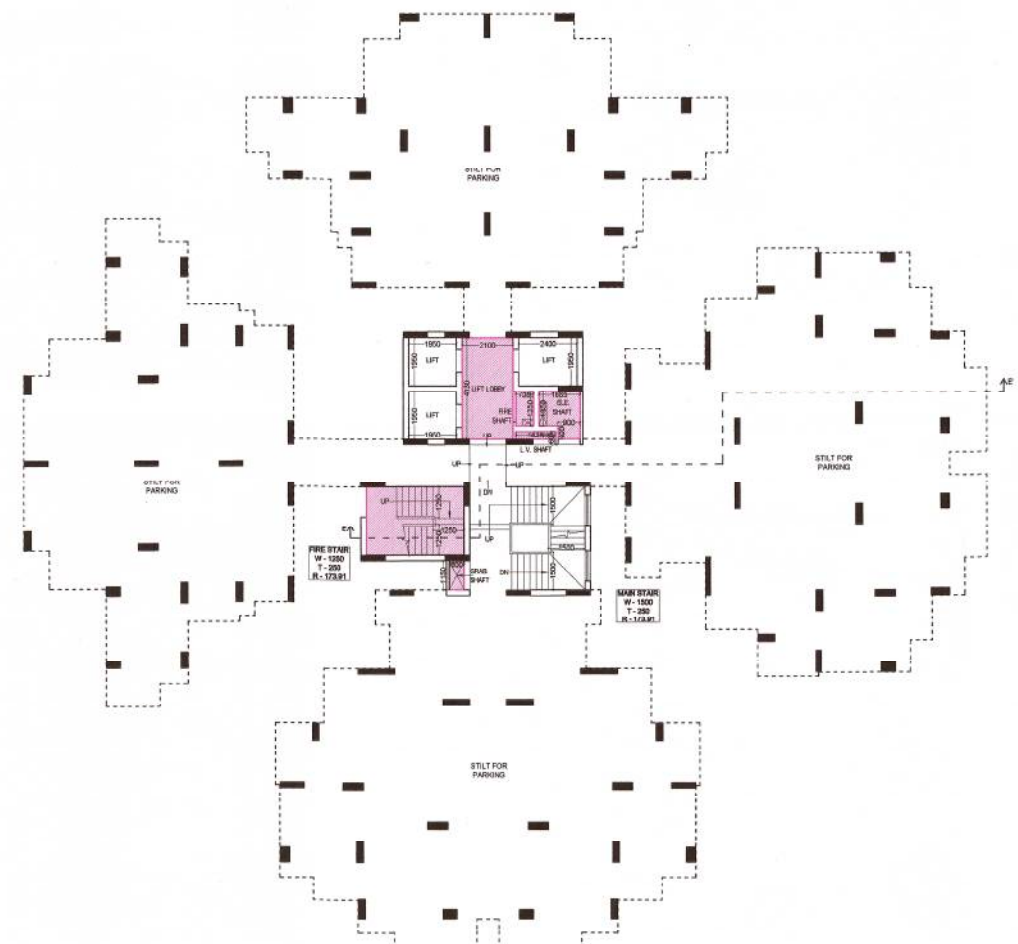

TOWER E
STILT/PODIUM FLOOR PLAN

ELEVATION - A




TOWER - E
1st FLOOR PLAN

ELEVATION - A



TOWER - E
2nd TO 17th FLOOR PLAN

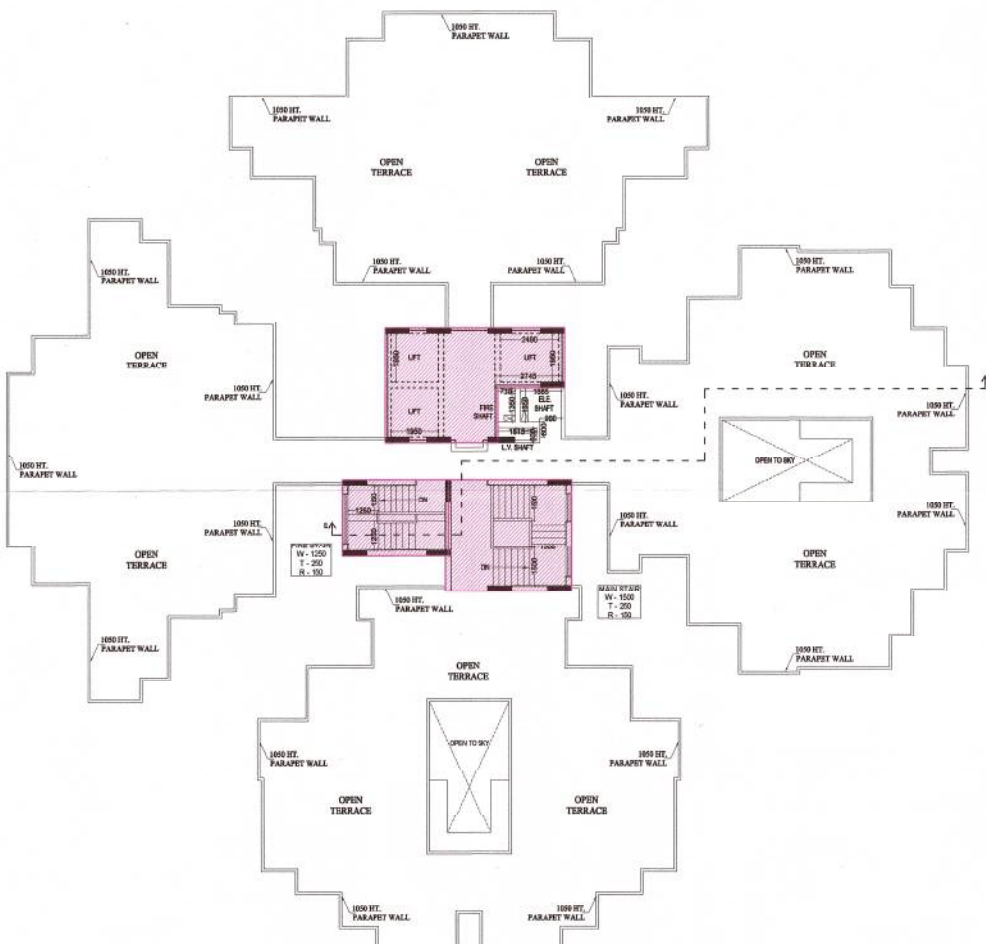

TOWER - E
TERRACE PLAN

PROJECT :
 GAYATRI AURA
 GROUP HOUSING AT PLOT
 NO.-GH-11, SEC.-01 GREATER NOIDA
 BUILDERS & PROMOTER :-
 M/S GAYATRI HOSPITALITY &
 REALCON LTD.
 DRAWING TITLE :- TOWER - E
 STILT/PODIUM TO 17th FLOOR PLAN
 TERRACE PLAN

ARCHITECTS :
 Synergy Designers International
 B - 34, SECTOR-67, NOIDA
 PH : +91 9711633717, 16, 18 & 20
 MO : 9811673369, 9811336231
 e-mail : spacesd@gmail.com, www.spaced.com

DRAWN BY :- SANJAY
 CHECKED BY :- VISHAL
 SCALE : 1 : 150
 DATED :-

OWNER'S SIGN

DRG.NO. - 22