



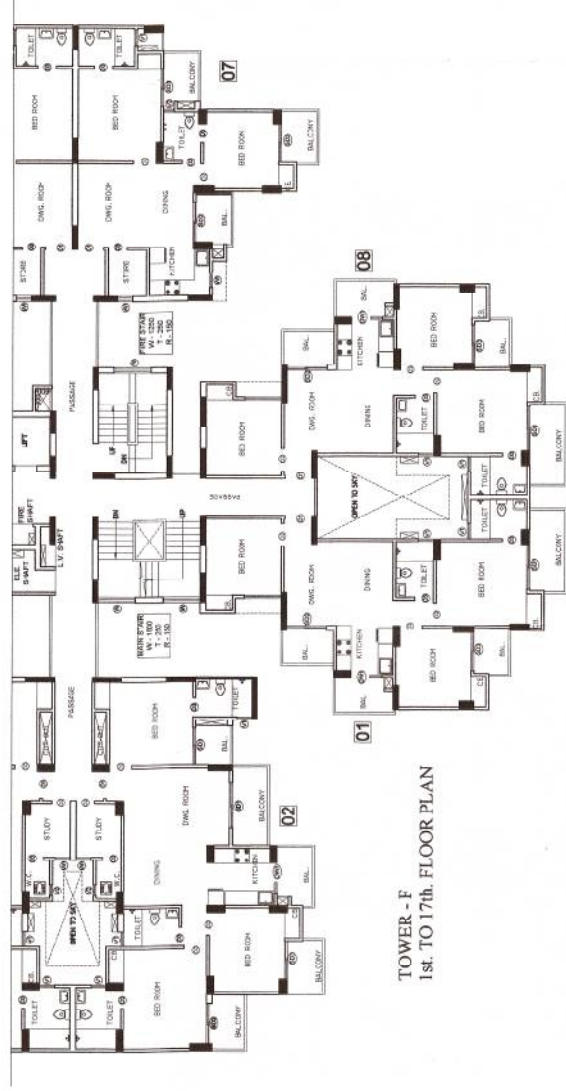

TOWER - F
1st. TO 17th. FLOOR PLAN

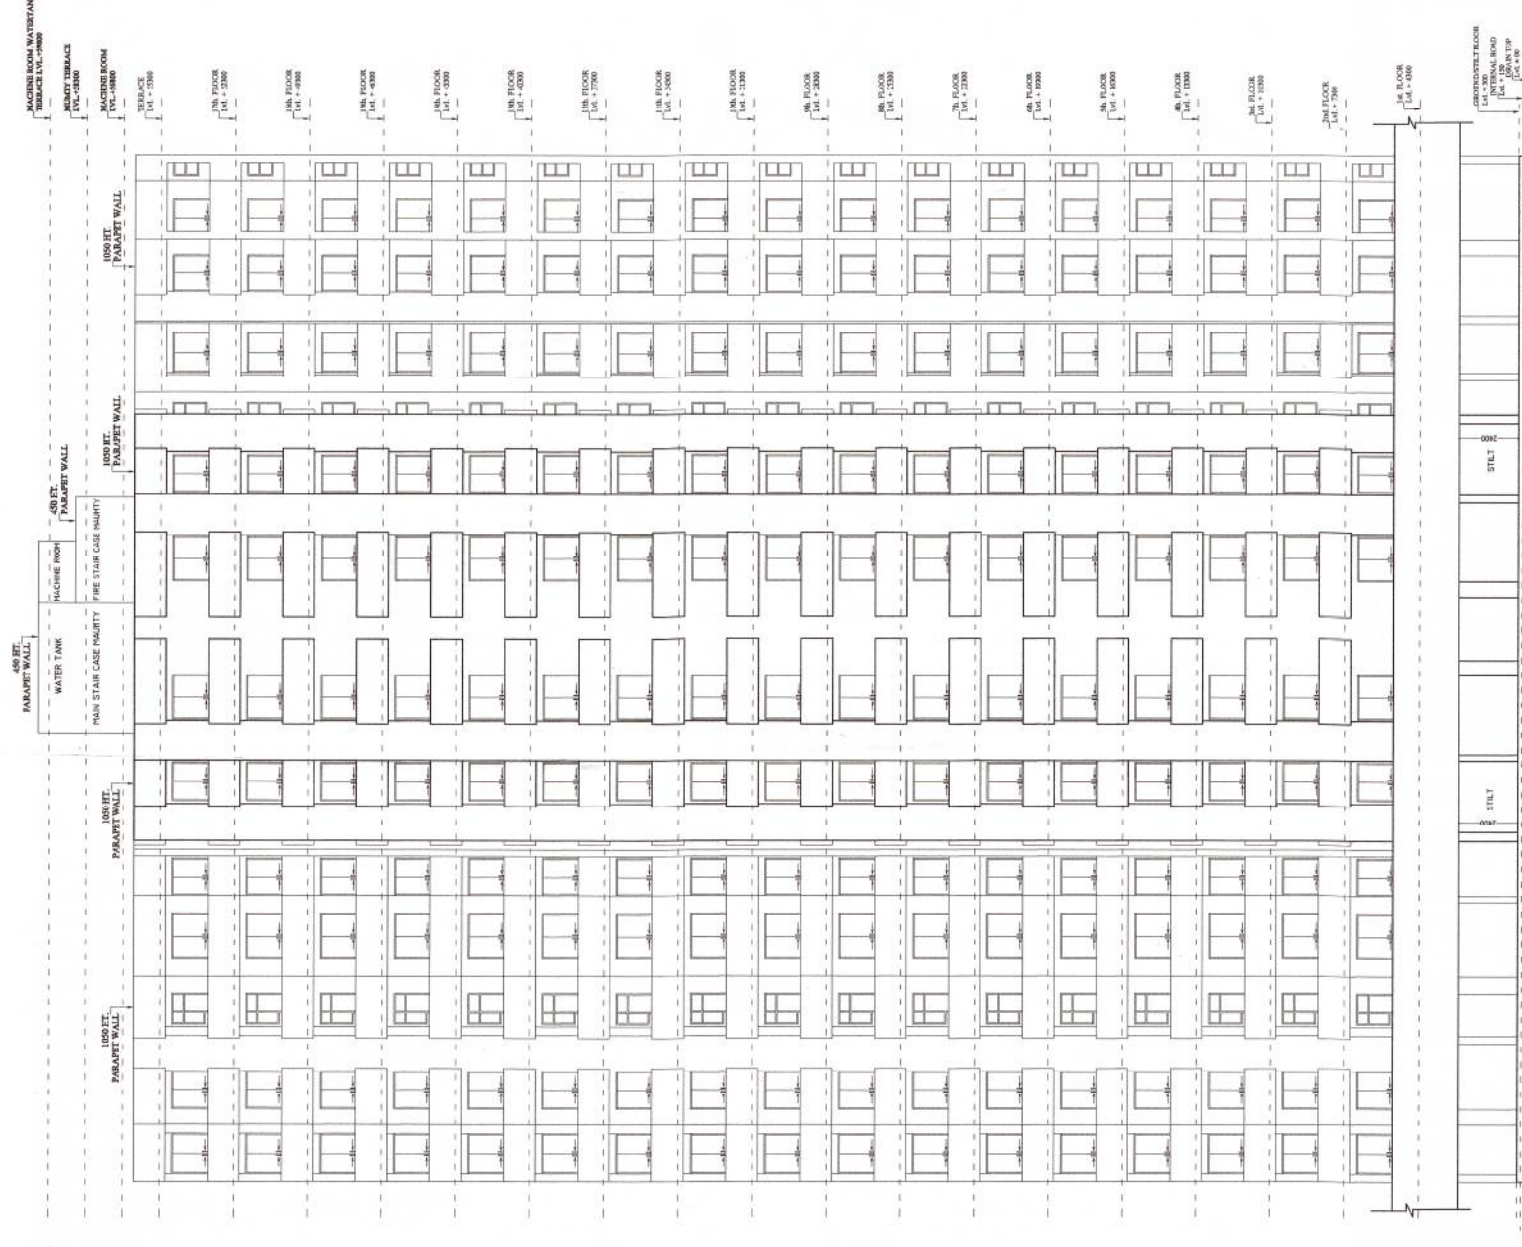

TOWER - F
ELEVATION - F

PROJECT :-
GAYATRI AURA
GROUP HOUSING AT PLOT
NO.-GH-11, SEC.-01 GREATER NOIDA
BUILDERS & PROMOTER :-
M/S GAYATRI HOSPITALITY &
REALCON LTD.

DRAWING TITLE :- TOWER - F
ELEVATION - F



ARCHITECTS :-
Space Designers International
B-34, SECTOR-67, NOIDA
PIN - 201 301
MOBILE : 9716837716, 9716837717
E-MAIL : space@sdil.com, www.sdil.com

DRAWN BY :- CHECKED BY :- SCALE :- 1 : 150 DATED :-

