




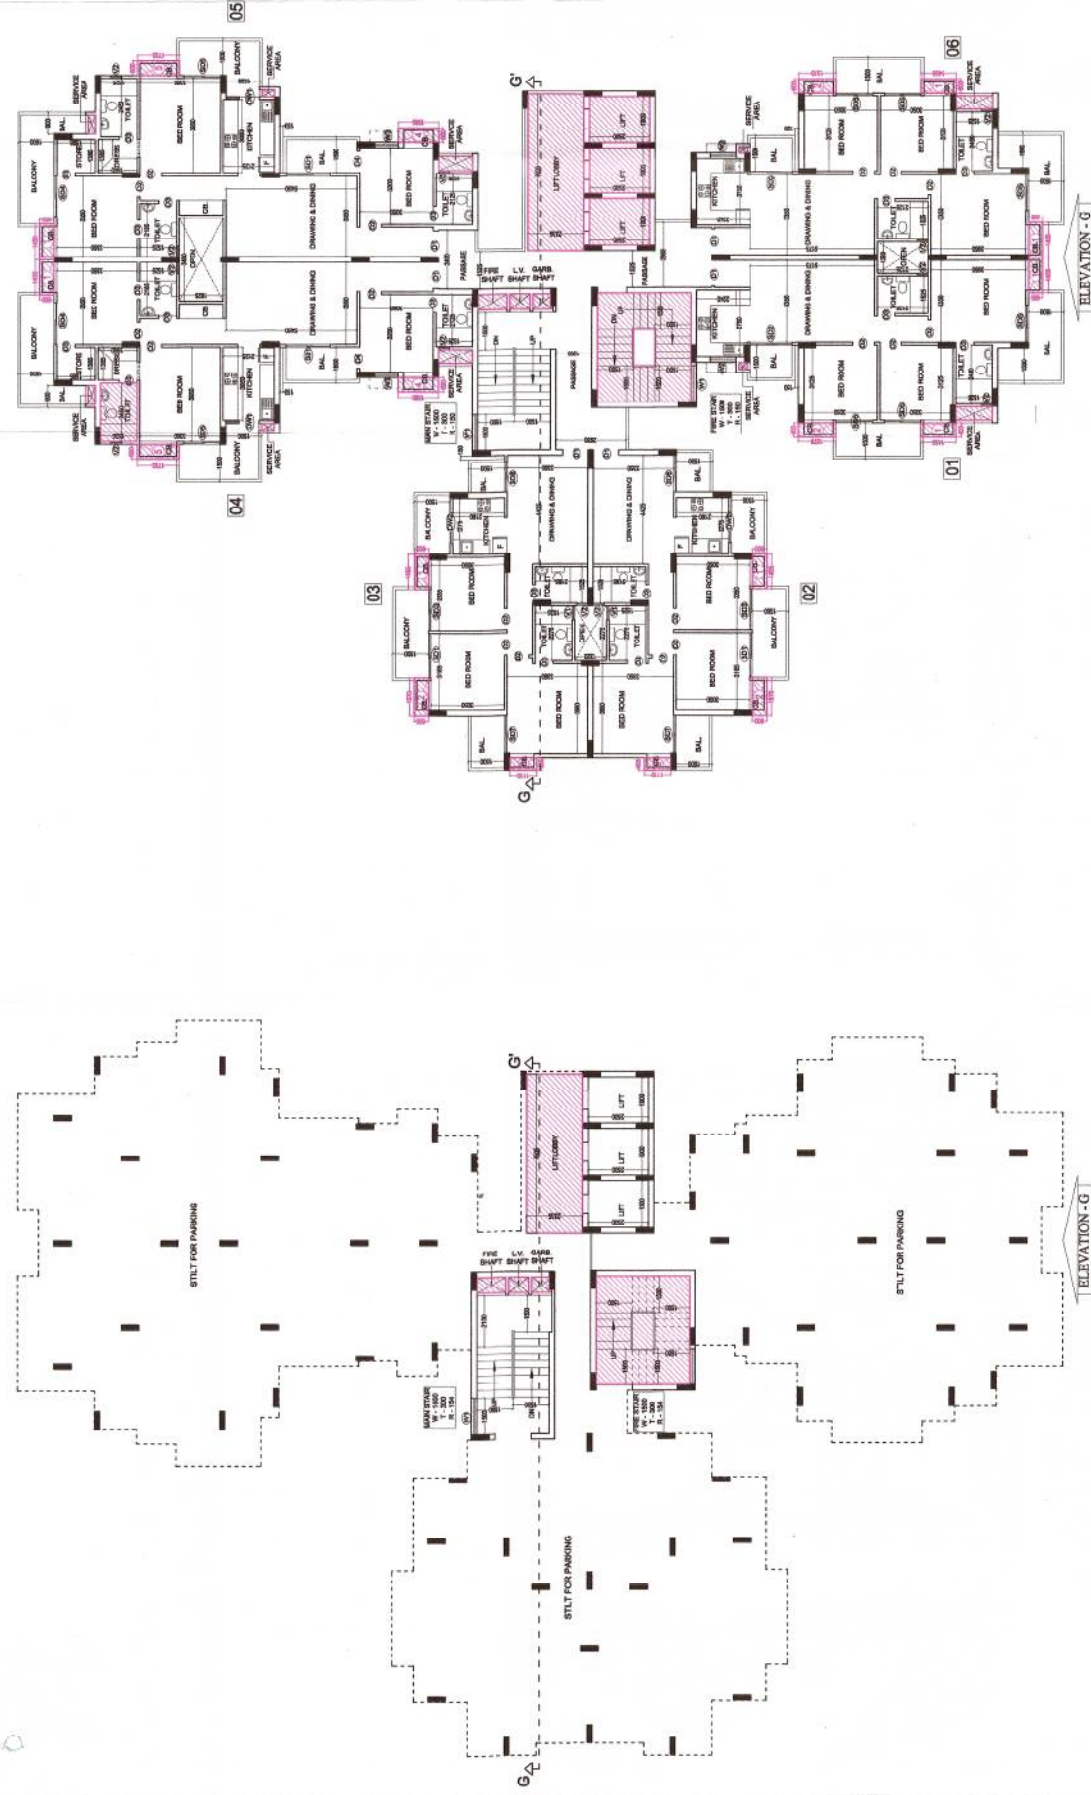

TOWER-G
STILT/PODIUM FLOOR PLAN

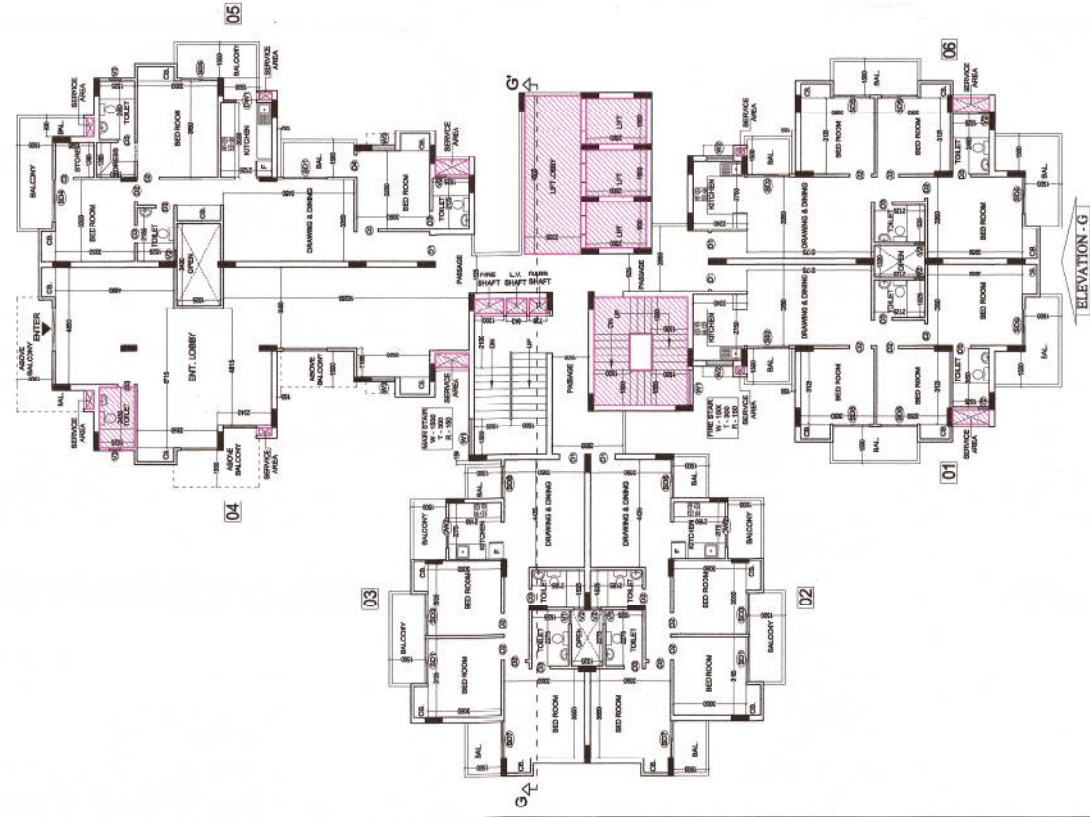

TOWER-G
1st. FLOOR PLAN

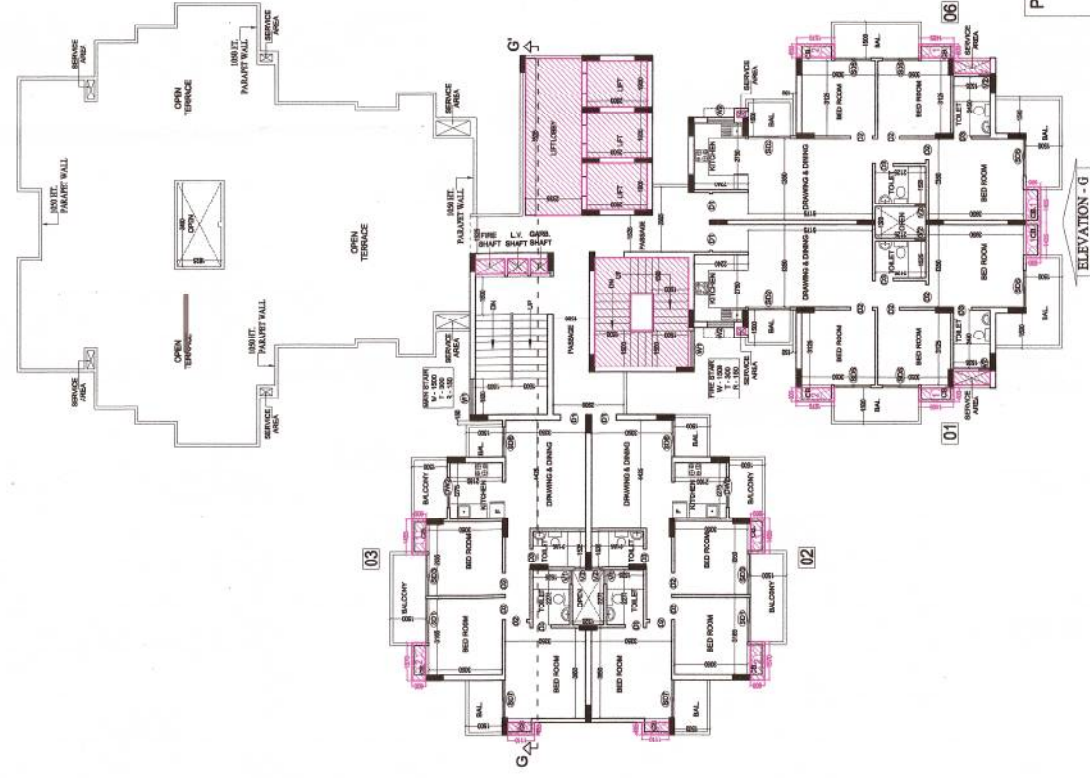

TOWER-G
23rd. FLOOR PLAN

DOOR	FIBERGLASS ADHESIVE	FIBERGLASS			CELLULOSE	LEVEL 1/2
		TYPE	SIZE	LEVEL		
DOOR	D1	1600 X 2500	2100	2500		
	D2	800 X 2100	2100	2500		
	D3	700 X 2100	2100	2500		
	D4	800 X 2500	2500	2500		
	S01	1600 X 2500	2500	2500		
	S02	1700 X 2500	2500	2500		
	S03	1710 X 2500	2500	2500		
	S04	1700 X 2500	2500	2500		
	S05	1500 X 2500	2500	2500		
	S06	1510 X 2500	2500	2500		
	S07	1400 X 2500	2500	2500		
	S08	1200 X 2500	2500	2500		
	DN1	1300 X 2500	1150	2500		
	DN2	1200 X 2050	1150	2500		
	W1	1500 X 1350	1150	2500		
	W2	1100 X 1350	1150	2500		
	W3	800 X 1350	1150	2500		
	V1	850 X 1000	1000	2500		
V2	450 X 1000	1000	2500			

PROJECT :-

GAYATRI AURA
GROUP HOUSING AT PLOT
NO.-GH-11, SEC.-01 GREATER NOIDA
BUILDERS & PROMOTER :-

**M/S GAYATRI HOSPITALITY &
REALCON LTD.**

STILT/PODIUM TO 23rd. FLOOR PLAN



ARCHITECTS :
Space Designers International
B - 34, SECTOR-67, NOIDA
PH: +91 971163377, 18, 13 & 20
Mob: 9611070396, 961135231
e-mail: sasoced@gmail.com, www.sasoced.com

DRAWN BY :- SANJAY	CHECKED BY :- VISAL	SCALE 1 : 50	DATED :-
-----------------------	------------------------	-----------------	----------



OWNER'S SIGN