
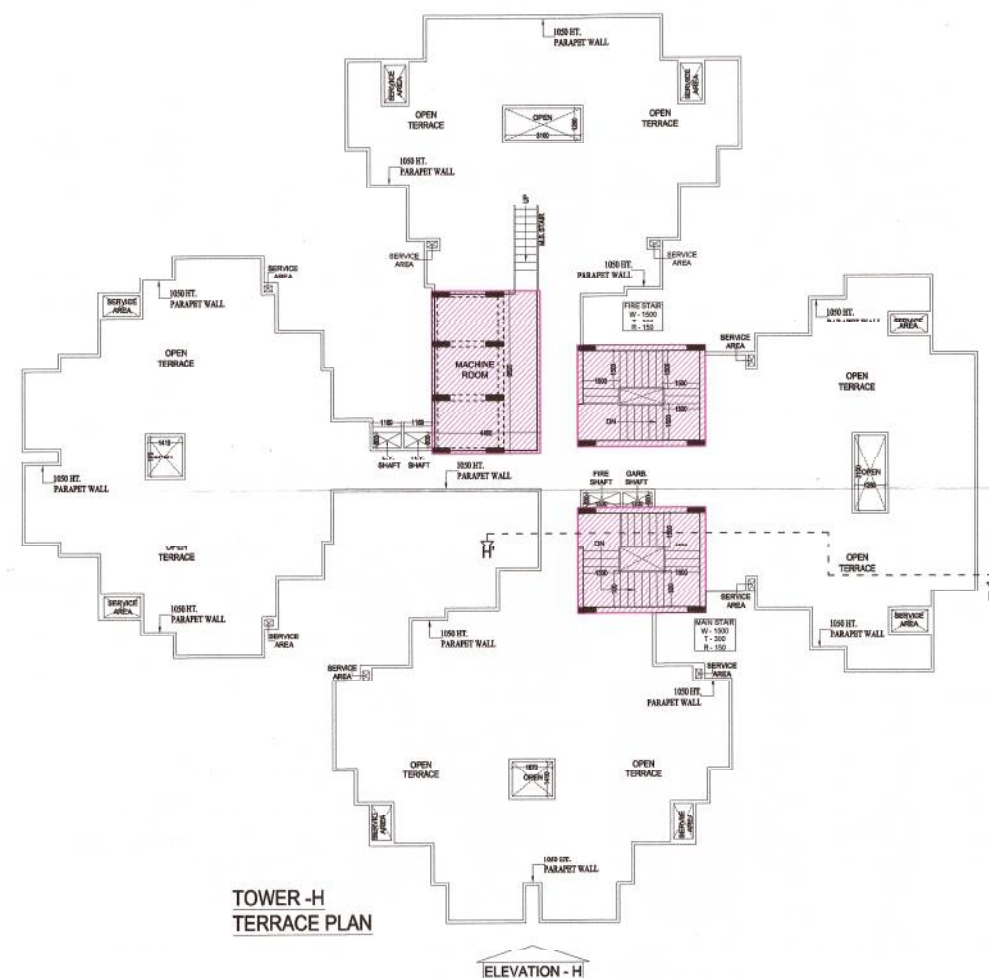
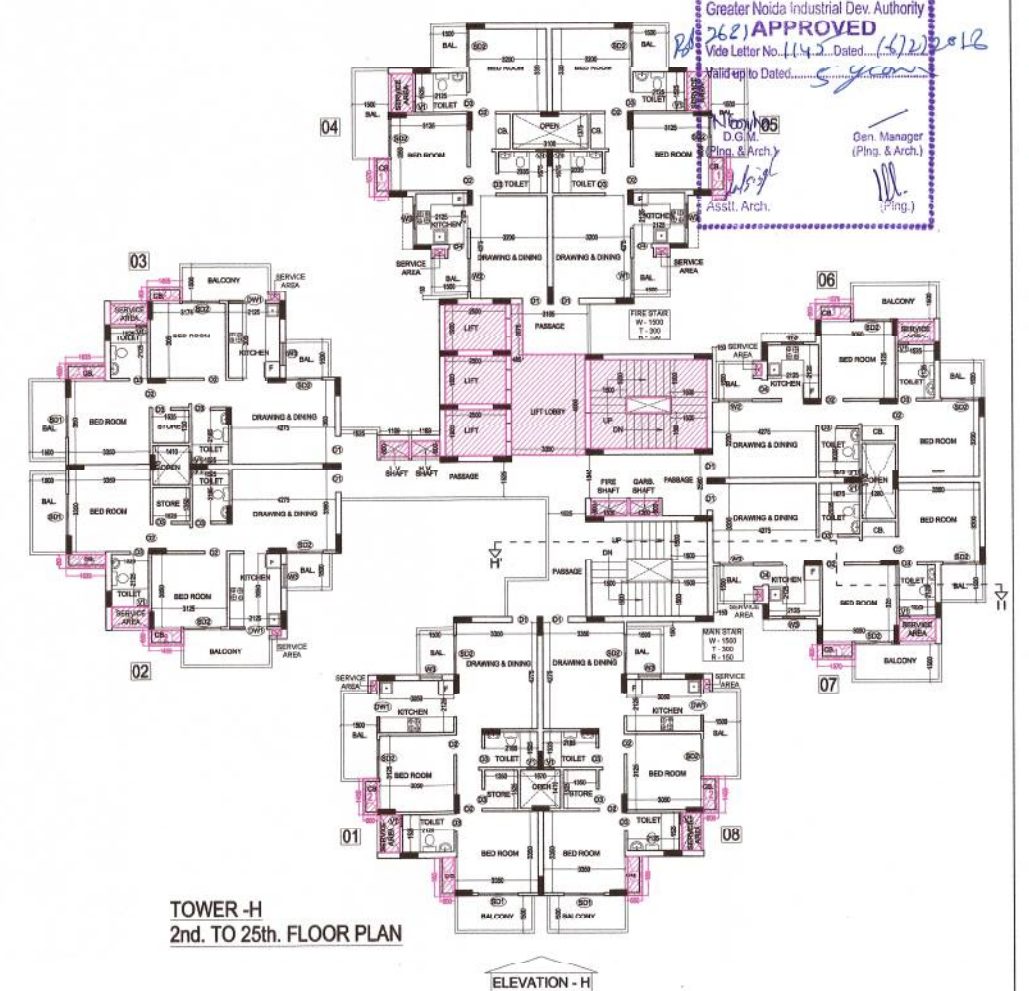
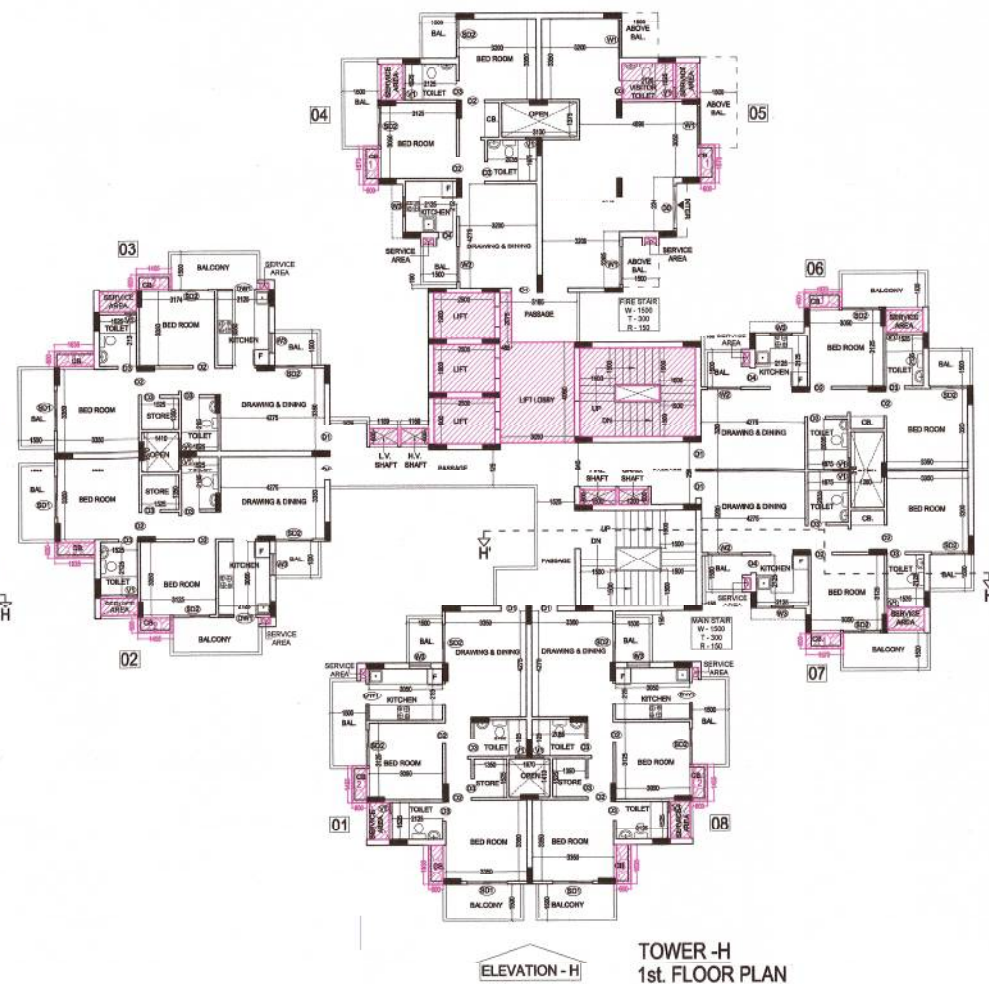


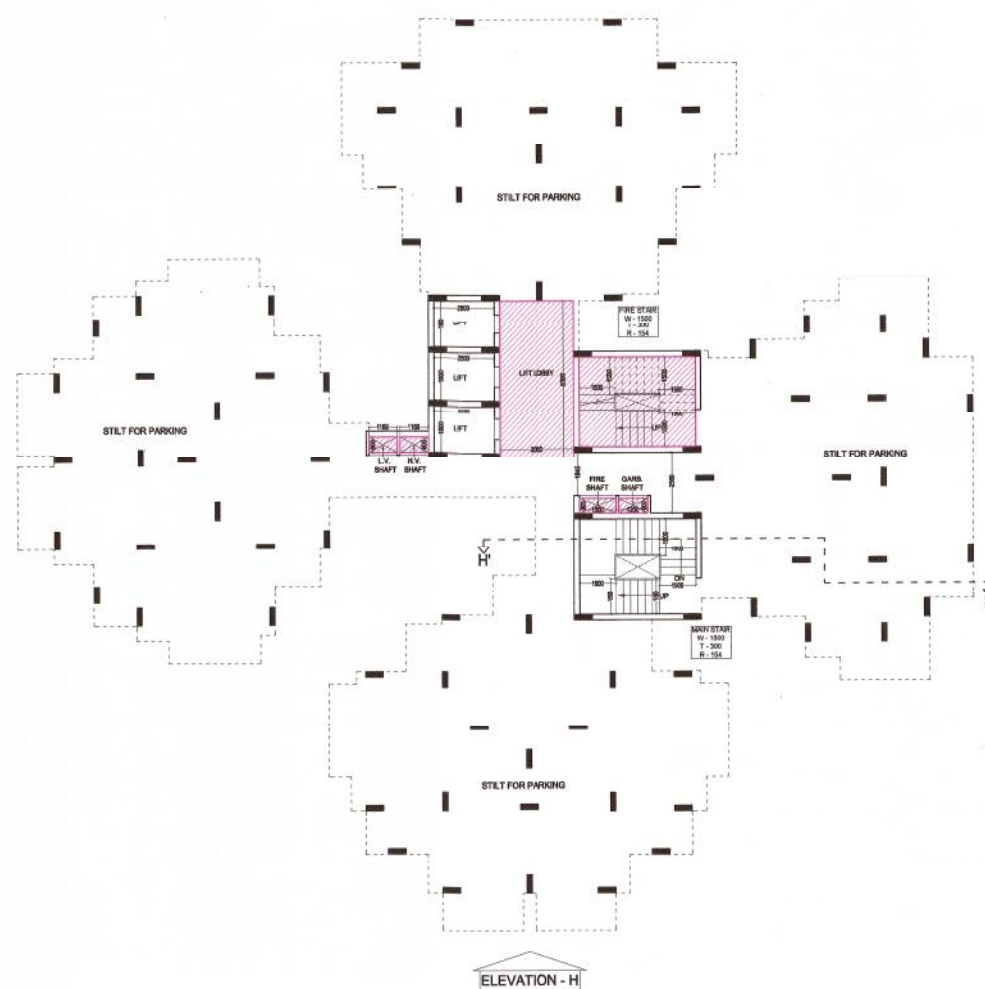

DOOR WINDOW SCHEDULE			
TYPE	SIZE	CILL LVL.	LINTEL LVL.
D1	1050 X 2500	-----	2500
D2	900 X 2100	-----	2100
D3	750 X 2100	-----	2100
D4	750 X 2500	-----	2500
SD1	1650 X 2050	-----	2500
SD2	1525 X 2050	-----	2500
DW1	1525X 2050	1150	2500
W1	1500 X 1350	1150	2500
W2	1380 X 1350	1150	2500
W3	900 X 1350	1150	2500
V1	450 X 1000	1500	2500

Greater Noida Industrial Dev. Authority
262 APPROVED
 Volo Letter No. 1145, Dated: 5/22/82
 Valid up to Dated: 5 years

NOTED
 D.G.M.
 Pina & Archy
 (Sd/-) 1/18/87
 Asstt. Arch.

Gen. Manager
 (Pina & Arch.)
 (Sd/-) 1/18/87

PROJECT :- GAYATRI AURA GROUP HOUSING AT PLOT NO.-GH-11 , SEC. -01 GREATER NOIDA
BUILDERS & PROMOTER :- M/S GAYATRI HOSPITALITY & REALCON LTD.

DRAWING TITLE :- TOWER - H

STILT/PODIUM TO 25th. FLOOR PLAN
TERRACE PLAN



ARCHITECTS:
Space Designers International
 B - 34, SECTOR-67, NOIDA
 PH : +91 971 1833717, 18, 19 & 20
 MOBILE: 98110113099, 98110113063
 e-mail : sdoesdi@gmail.com, www.spaceidi.com

DRAWN BY :- SANJAY	CHECKED BY :- VISHAL	SCALE 1 : 150	DATED :-
-----------------------	-------------------------	------------------	----------

	
OWNER'S SIGN	ARCHITECT'S SIGN.
DRG.NO. — 34	