




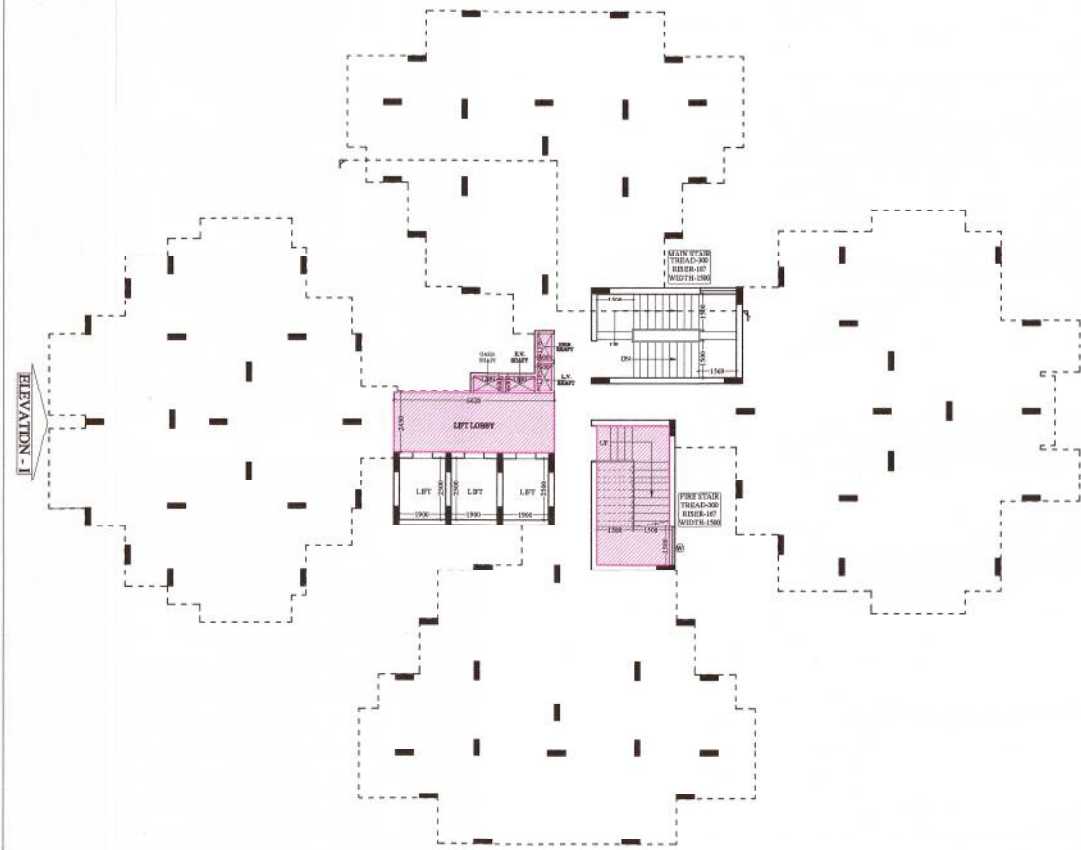


TOWER - I
STILT/GROUND FLOOR PLAN

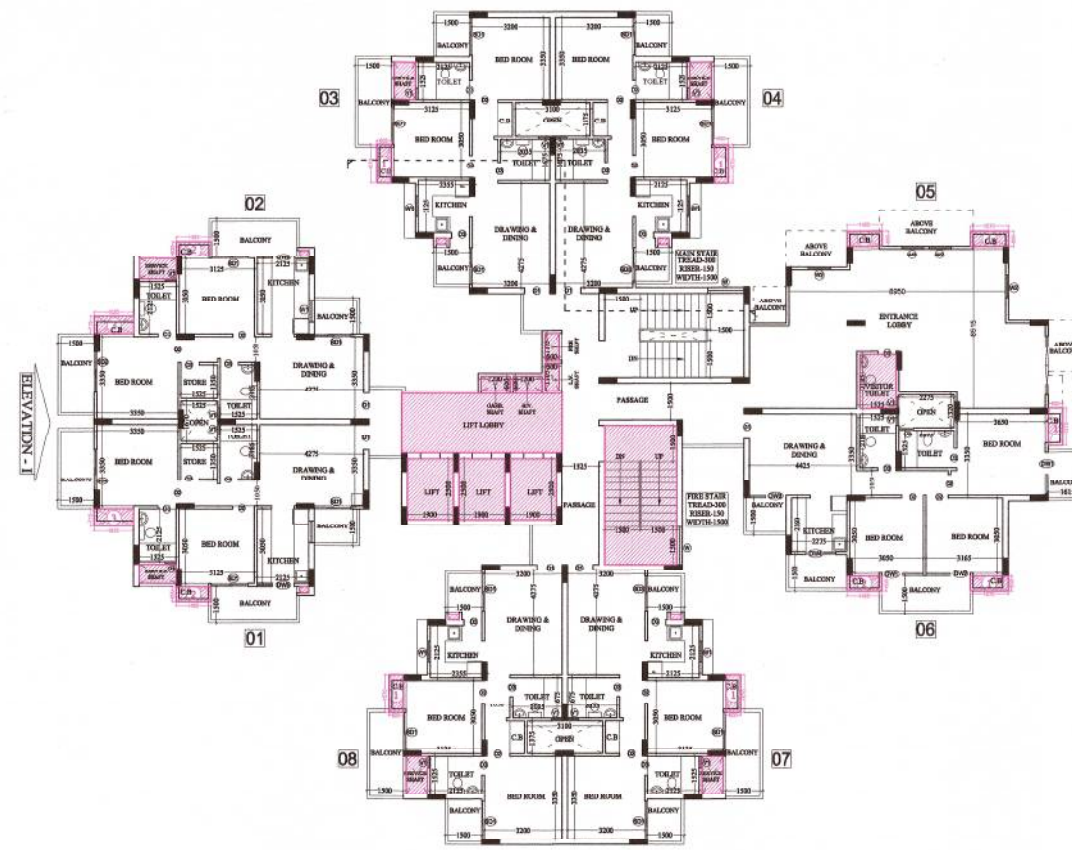

TOWER - I
1st. FLOOR PLAN

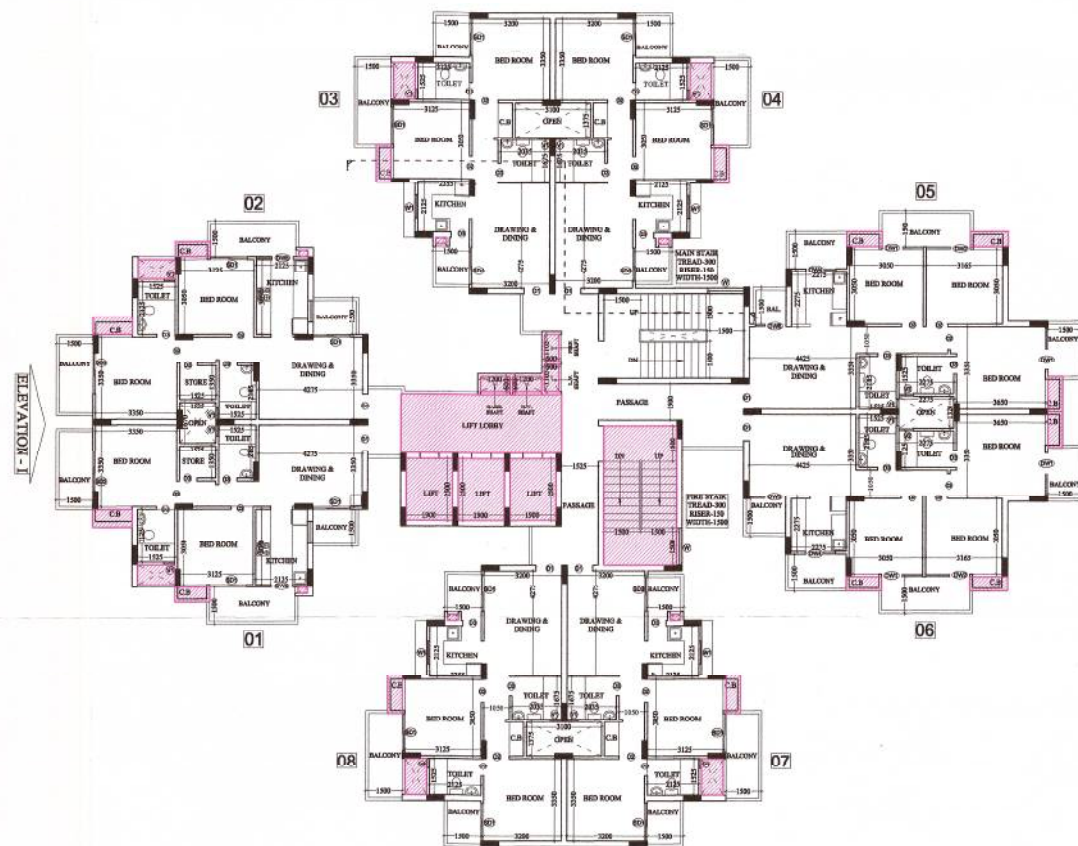

TOWER - I
2nd. TO 21st. FLOOR PLAN

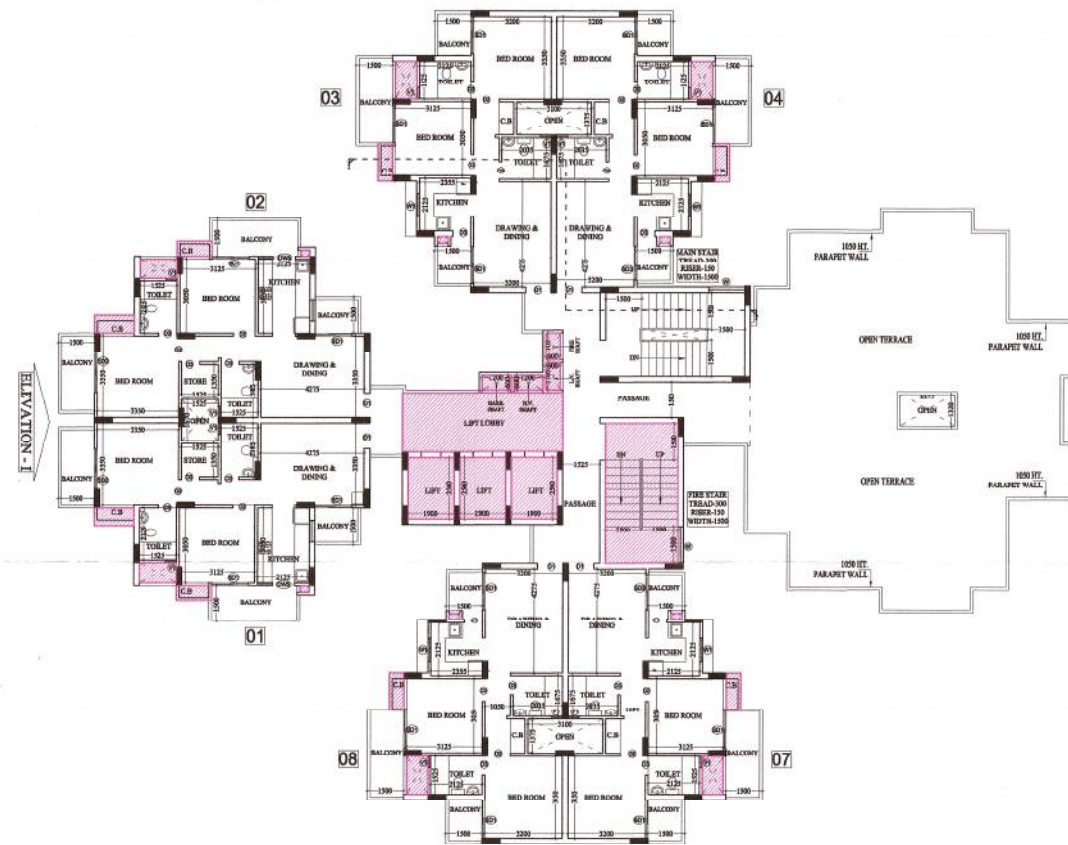

TOWER - I
22nd. FLOOR PLAN

Greater Noida Industrial Dev. **APPROVED**
 Date: 12/11/2018
 Valid up to: 12/11/2018
 Noida
 D.G.M.
 (Png. & Archt.)
 Acct. Archt.

TYPE	SIZE	INTEL. LVL.
D1	1050 X 2500	2500
D2	900 X 2500	2500
D3	750 X 2100	2100
DW1	1710 X 2000	2000
DW2	1825 X 2000	2000
DW3	1500 X 2000	2000
DW4	1200 X 1300	1300
DW5	1500 X 1300	1300
DW6	1500 X 1300	1300
PROJECT :-
 GAYATRI AURA
 GROUP HOUSING AT PLOT
 NO.-GH-11, SEC.-01 GREATER NOIDA
 BUILDERS & PROMOTER :-
 M/S GAYATRI HOSPITALITY &
 REALCON LTD.
 DRAWING TITLE :- TOWER - I
 STILT/GROUND TO 22nd. FLOOR PLAN

ARCHITECTS :-
 Space Designers International
 B - 34, SECTOR-67, NOIDA
 PH : +91 9711833717, 18, 19 & 20
 E-MAIL : spacedsi@gmail.com, www.spacedsi.com

DRAWN BY :- CHECKED BY :- SCALE 1 : 150 DATED :-
 SANJAY VISHAL

OWNER'S SIGN
 ARCHITECT'S SIGN
 DRG.NO. - 38