



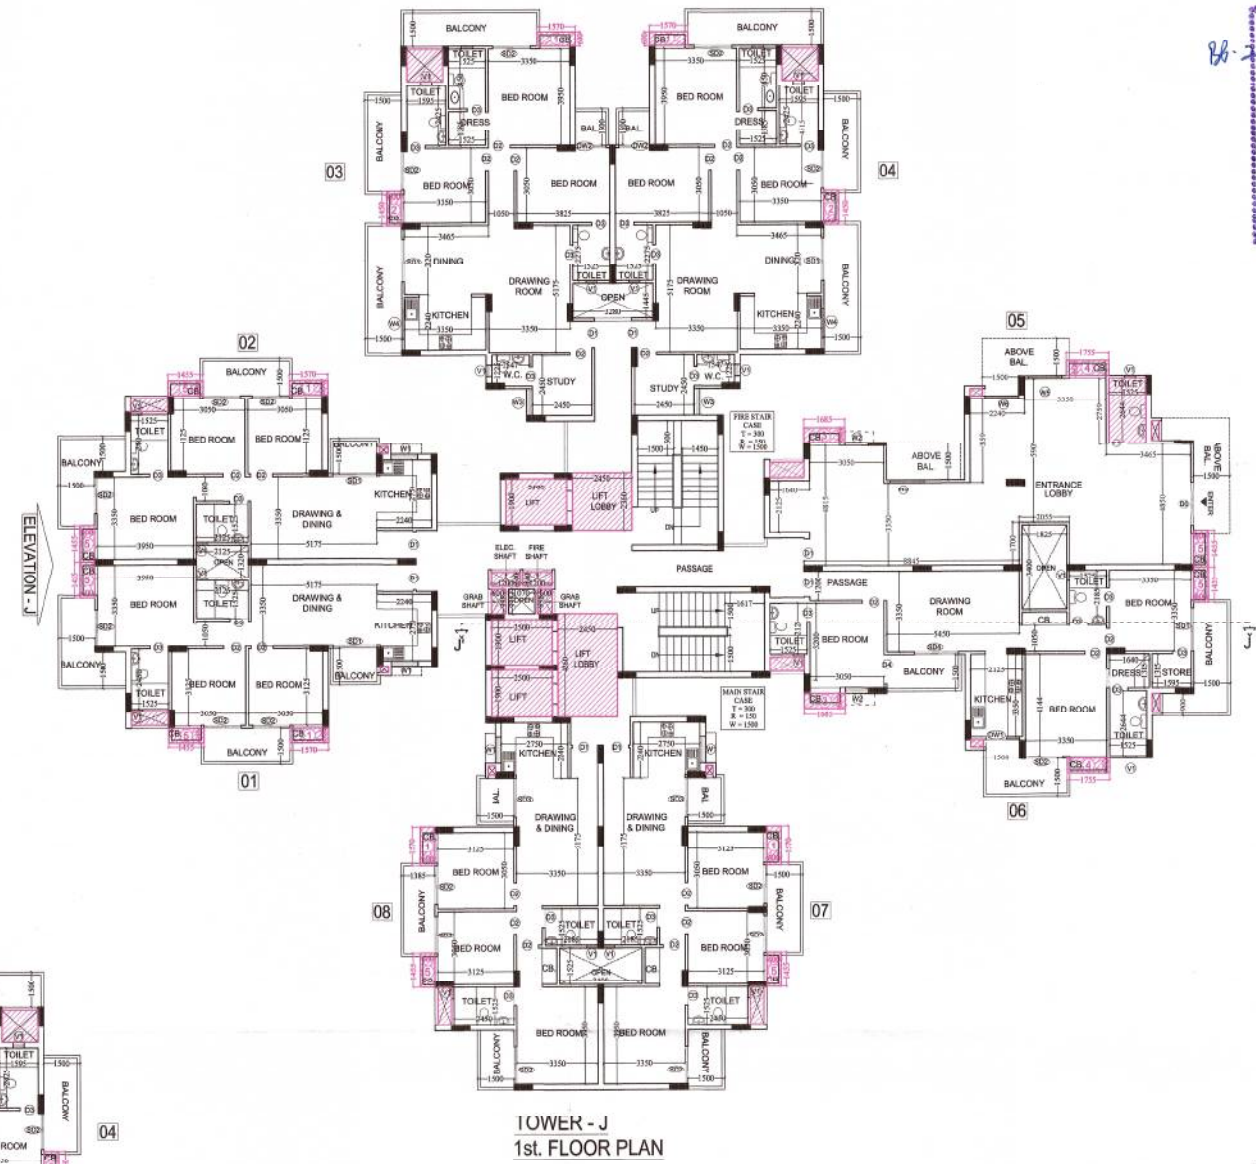

SCHEDULE OF DOOR & WINDOW			
TYPE	SIZE	CILL. LVL.	LINTEL LVL.
D1	1500 X 1400	---	2500
D2	900 X 2100	---	2100
D3	750 X 2100	---	2100
D4	900 X 2500	---	2100
SD1	1800 X 2500	---	2500
SD2	1525 X 2500	---	2500
SD3	1650 X 2500	---	2500
SD4	1825 X 2500	---	2500
FW1	1745 X 1740	1140	2500
DW2	1280 X 1600	900	2500
W1	1100 X 1350	1150	2500
W2	960 X 1600	900	2500
W3	1110 X 1600	900	2500
W4	1200 X 1350	1150	2500
W5	1200 X 1350	1150	2500
W6	1200 X 1350	1150	2500
V1	420 X 1000	1800	2400

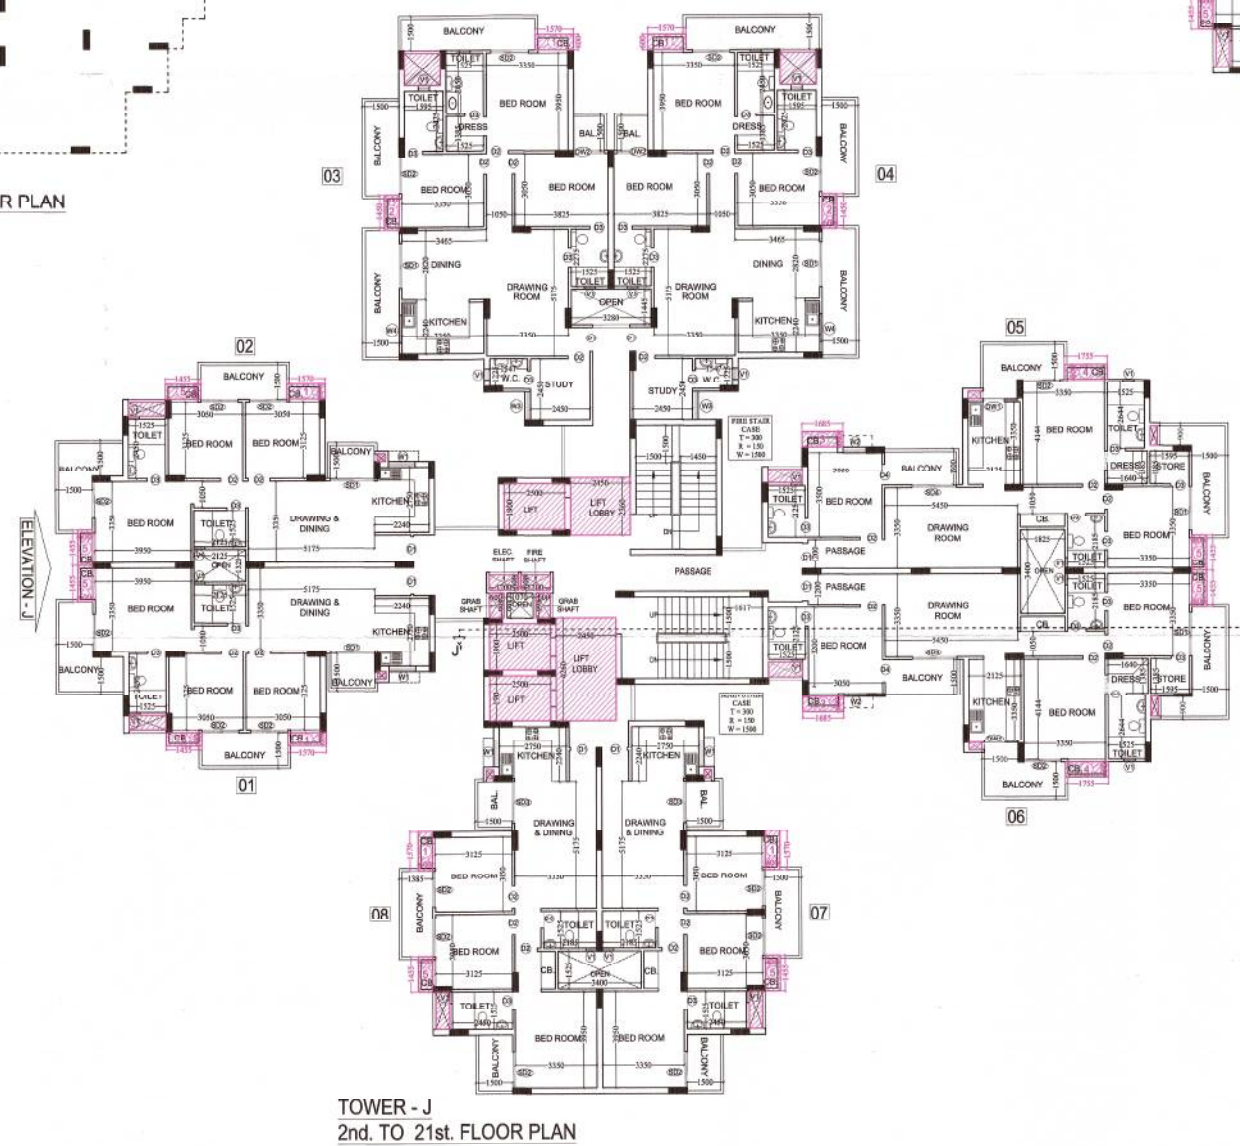

PROJECT :-
 GAYATRI AURA
 GROUP HOUSING AT PLOT
 NO.-011-11, SEC.-01 GREATER NOIDA
 BUILDERS & PROMOTER :-
 M/S GAYATRI HOSPITALITY &
 REALCON LTD.
 DRAWING TITLE :- TOWER - J
 STILT/PODIUM TO 21st. FLOOR PLAN

ARCHITECTS:
 Space Designers International
 B - 34, SECTOR-67, NOIDA
 PH: +91 9116337113, 9116337114 & 20
 Mob: 9811070999, 9811336231
 e-mail: spacesdi@gmail.com, www.spacesdi.com

DRAWN BY: SANJAY
 CHECKED BY: VISHAL
 SCALE: 1:150
 DATED: 18/2/2019

OWNER'S SIGN

ARCHITECT'S SIGN
 DRG. NO. - 43